

(1)

A STUDY OF
UNITED STATES ARMY FAMILY HOUSING
STANDARDIZED PLANS
(PX-0001-5-0835)

VOLUME 3


AD-A176 456

DTIC FILE COPY



Bethanie C. Grashof
Center for Architectural Conservation
College of Architecture
Georgia Institute of Technology
Atlanta, Georgia

May 1986

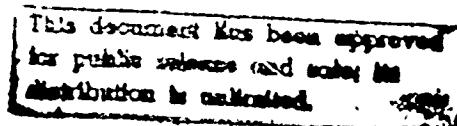

87 18 018

A STUDY OF
UNITED STATES ARMY FAMILY HOUSING
STANDARDIZED PLANS
(PX-0001-5-0835)

VOLUME 3

| | |
|--------------------|--------------|
| Accession For | |
| NTIS GRA&I | |
| DTIC TAB | |
| Unannounced | |
| Justification | |
| By _____ | |
| Distribution/ | |
| Availability Codes | |
| Dist | Avail and/or |
| | Special |
| A-1 | 25 |



Bethanie C. Grashof
Center for Architectural Conservation
College of Architecture
Georgia Institute of Technology
Atlanta, Georgia

May 1986



STANDARDIZED PLANS - 1890 to 1917

Numbers OQ-47 thru 144

→—————
This volume contains the standardized plans for family housing that have been identified from the second period of standardization. Plan numbers that begin with OQ-, NCO-, or HSQ- have been assigned by the author, the remainder are official Army designations called "Regular Numbers" and "Special Numbers". "Plan Type" lists the type of quarters (officer's quarters- double set. non-commissioned officer's quarters- triple set. etc.). its size, and the building material assigned to that number. "Basic Unit" relates the plan number to the Plan Analysis in Volume I. "Known Locations" lists those Army posts where the plan was known or planned to have been built but it is by no means a complete listing of the locations where a particular design was built.

↑—————

A

SECOND PERIOD

PLAN No: OQ-47, Official No. 7

PLAN TYPE: Officer's Quarters, single set
2 stories

DATE: 1899

BASIC UNIT: --

KNOWN LOCATIONS: Egmont Key, Florida, 1899

COMMENTS: Issued by the Department of the Gulf.
OQ-47 and NCO-8 are good examples of both methods
of distinguishing an officer's grade. The first
floor plans are basically the same but the room
sizes in the officer's quarters are larger. In
addition, the officer's quarters has a second
story to accommodate the additional space given
to
commissioned officer versus a non-commissioned
officer.

DRAWING SOURCE: NARS- Cartographic & Architectural Branch
RG 92 - Blue Print File
Atlanta, Georgia #8



SECOND PERIOD

PLAN No: OQ-45

PLAN TYPE: Officer's Quarters, single set
2 stories + cellar + attic


DATE: 1891

BASIC UNIT: Q

KNOWN LOCATIONS: Ft. Greble, Rhode Island, 1900
Ft. Rodman, Massachusetts, 1891


COMMENTS: The plan organization is similar to Regular
No. 3, but the elevations have different
characters.

DRAWING SOURCE: NARS- Cartographic & Architectural Branch
RG 92 - Post and Reservation File
Ft. Greble, Rhode Island #2
1 of 6- #2 (7)
2 of 6- #2 (6)
3 of 6- #2 (5)
4 of 6- #2 (1)
5 of 6- #2 (2)
6 of 6- #2 (3)

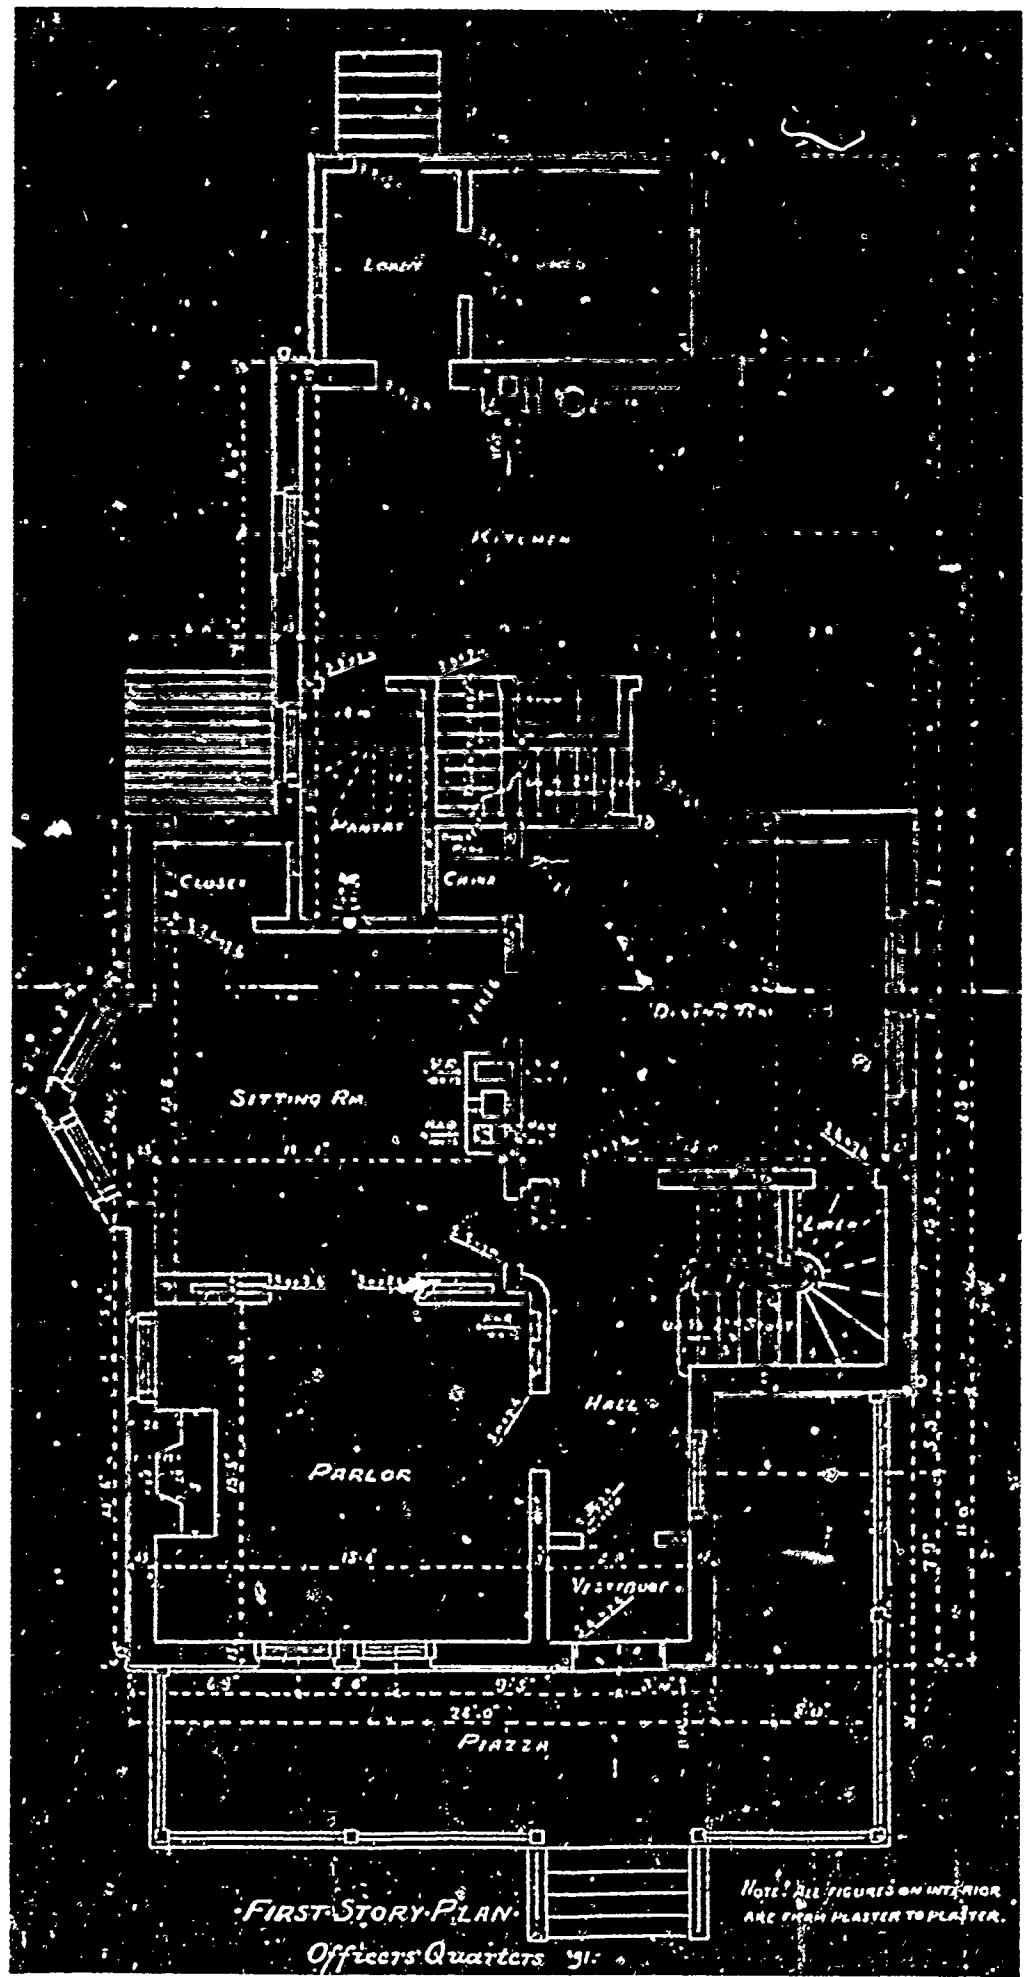


Q-45

2050

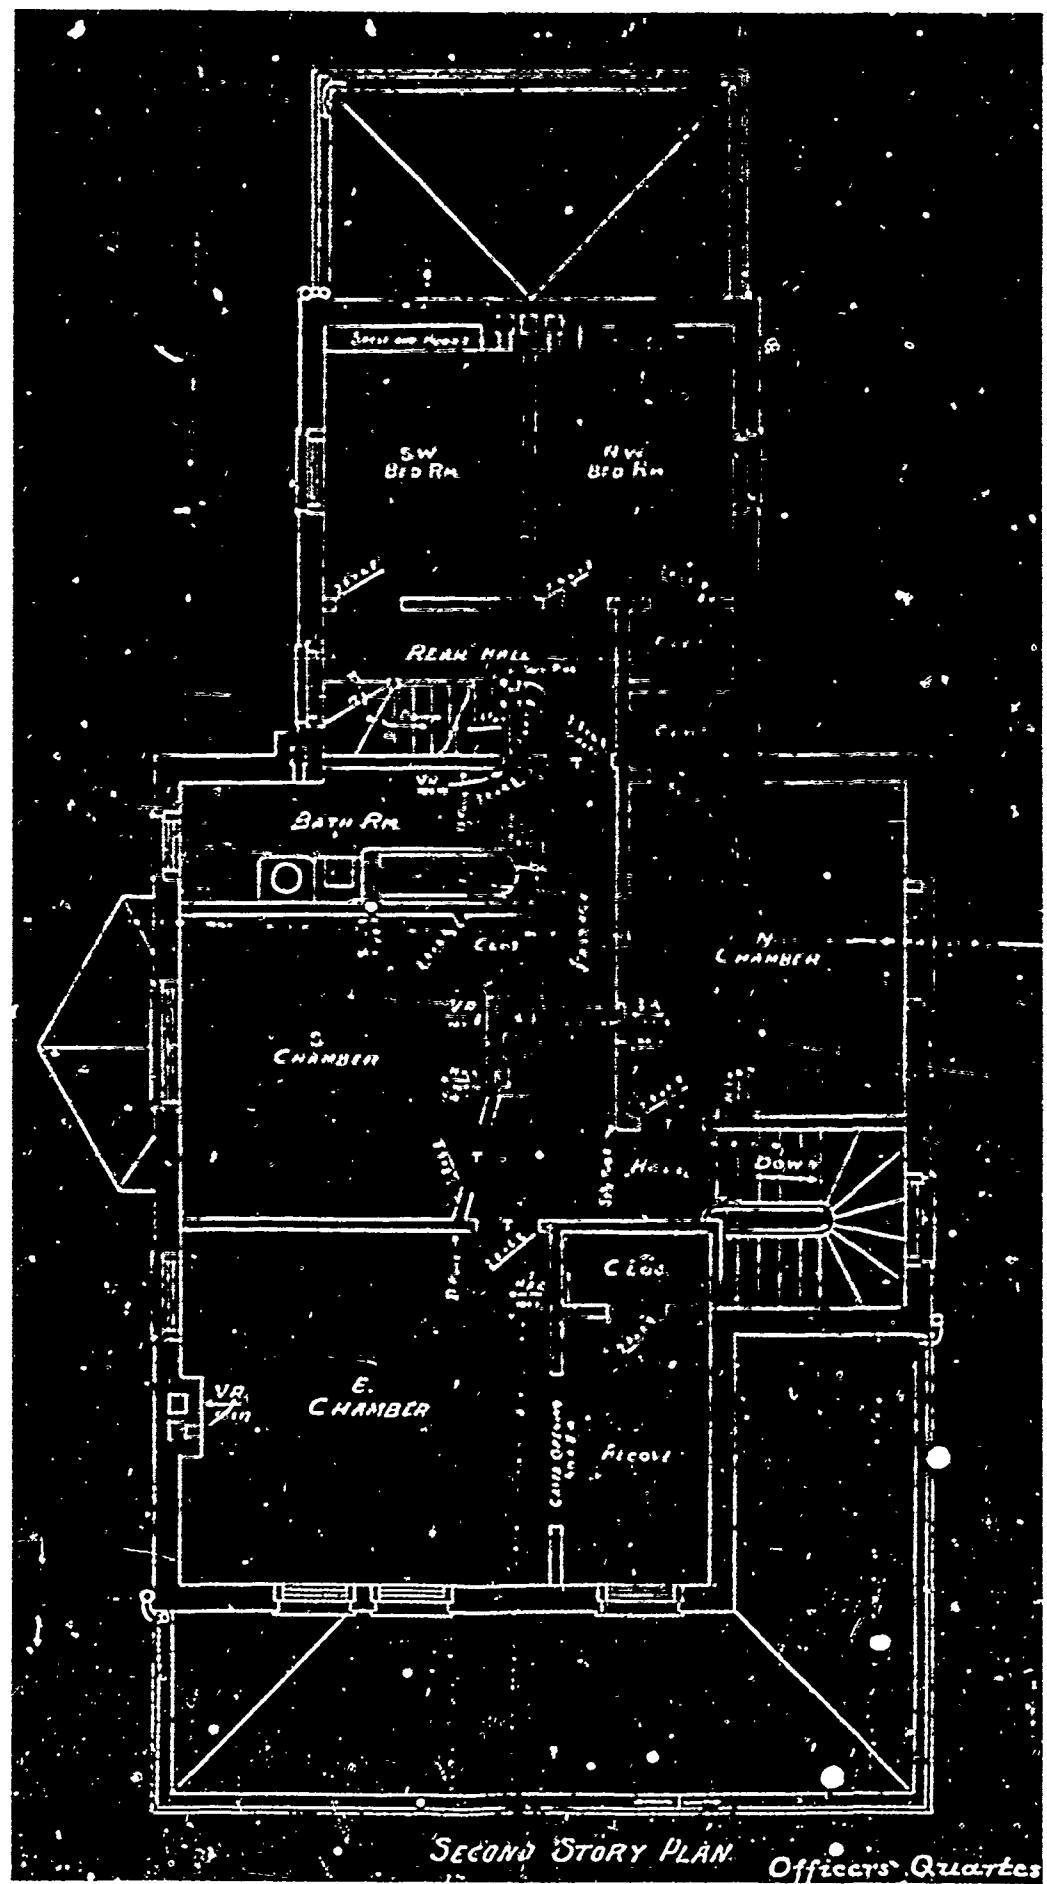

32-6


32-6

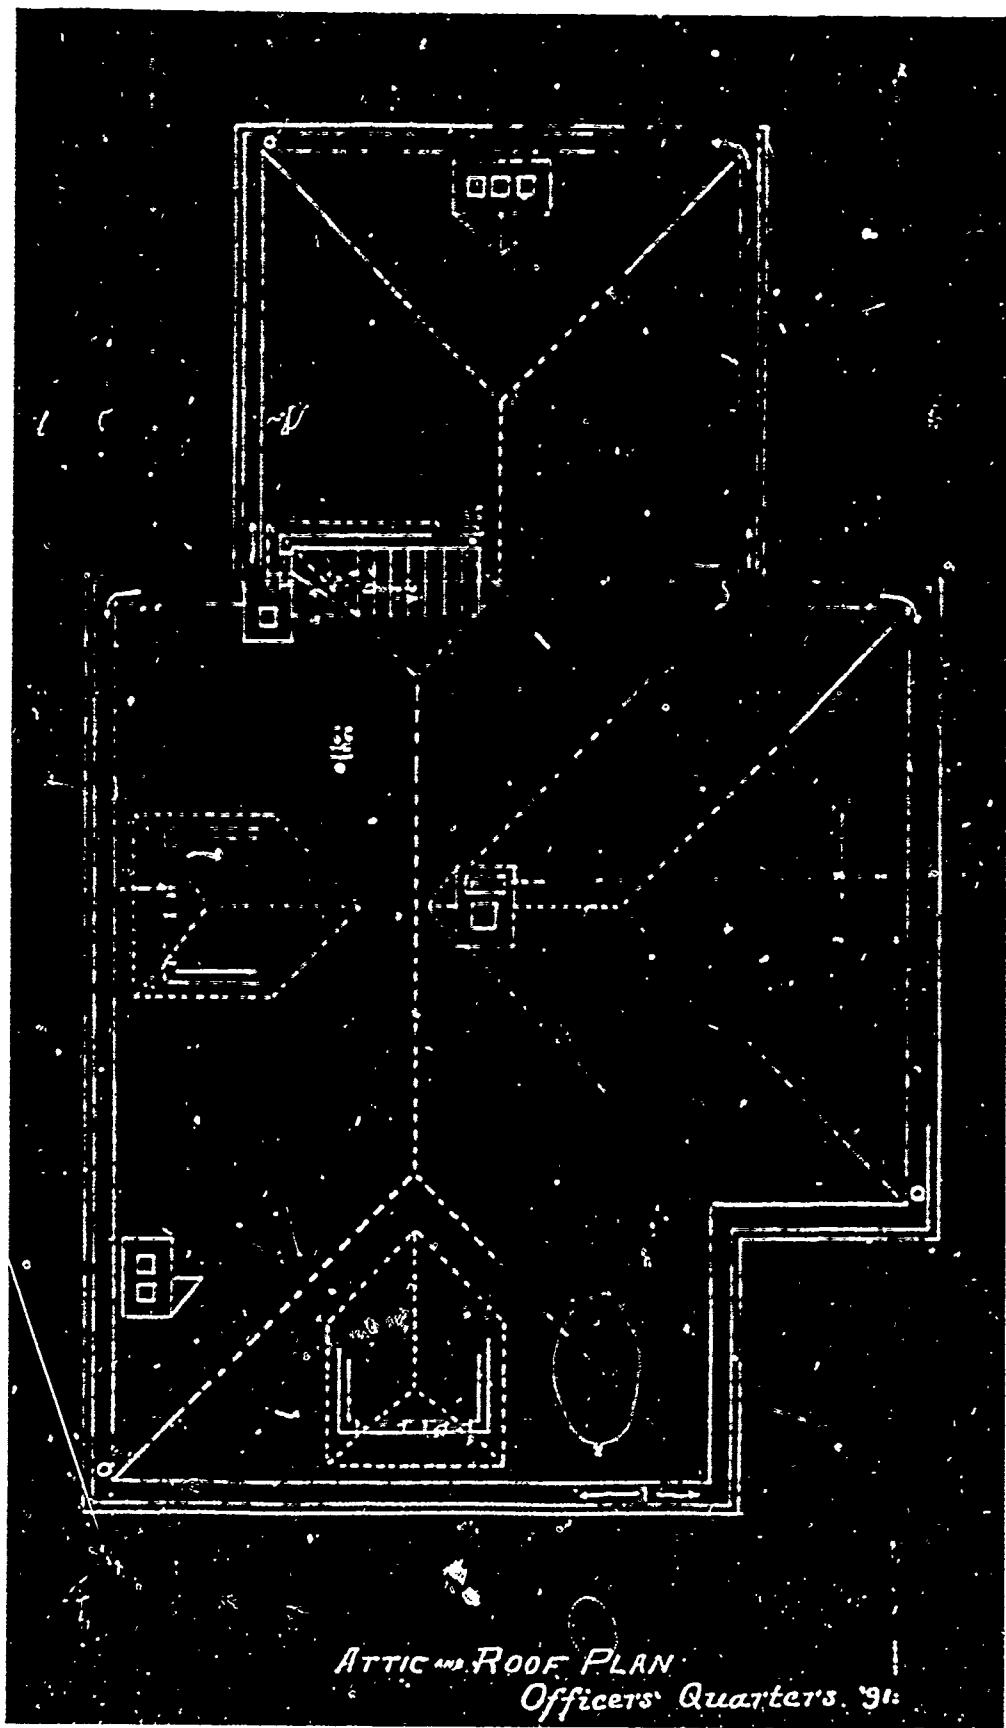

ATTIC ROOF PLAN
Officers' Quarters. '91.

00-5

120

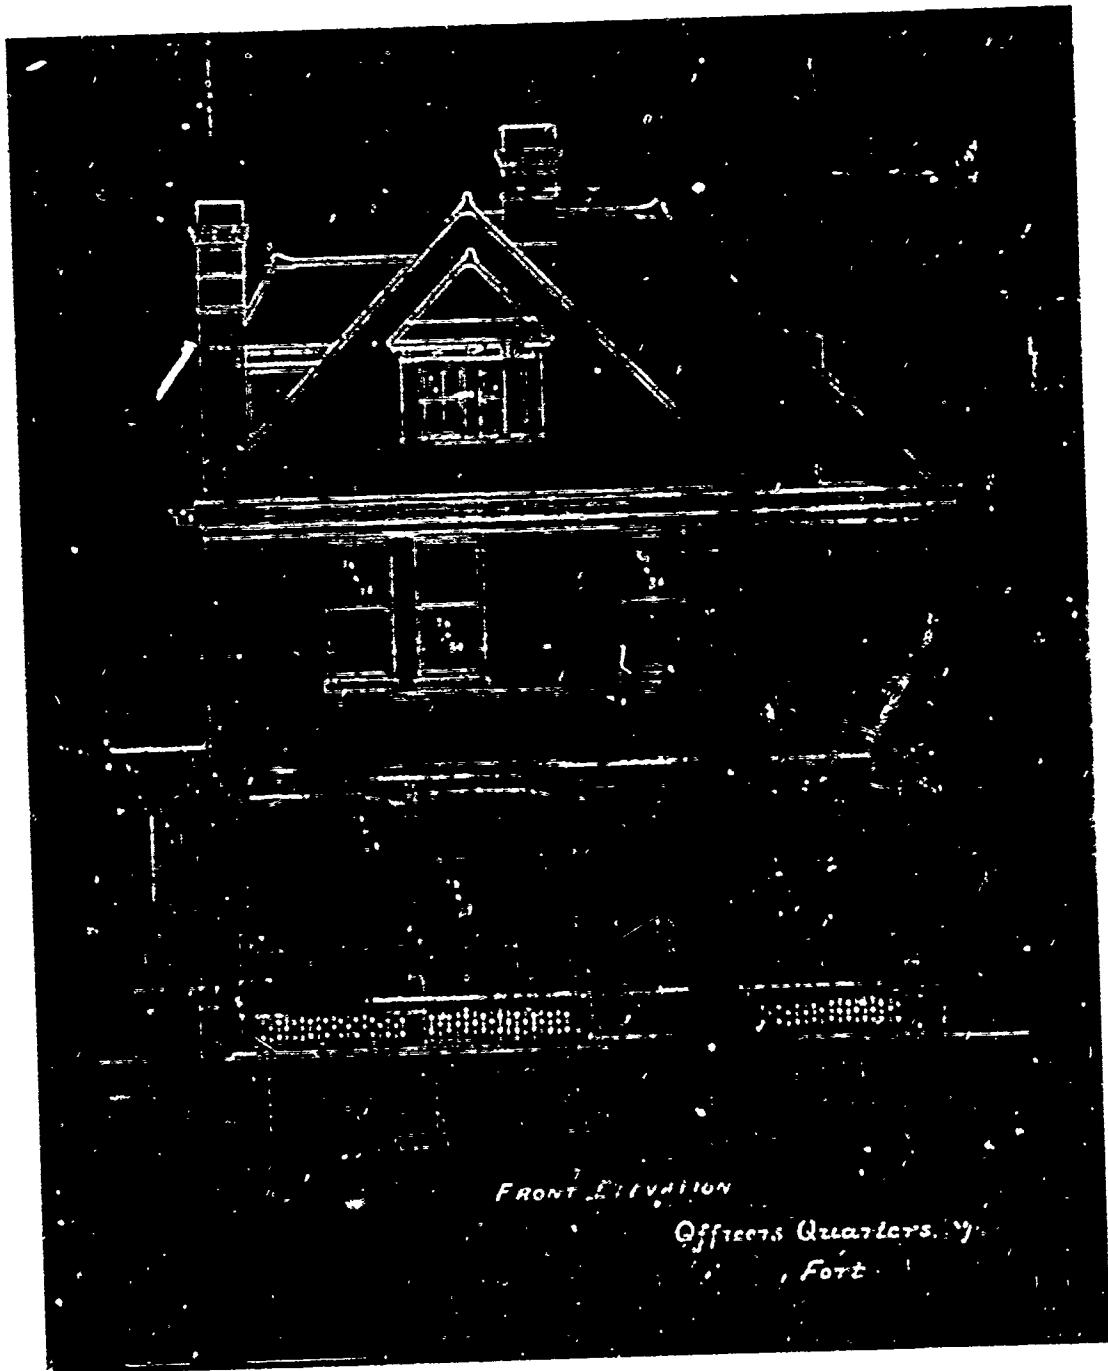


FRONT ELEVATION

Officers Quarters
Fort Yuma

XX-5

5-5-6

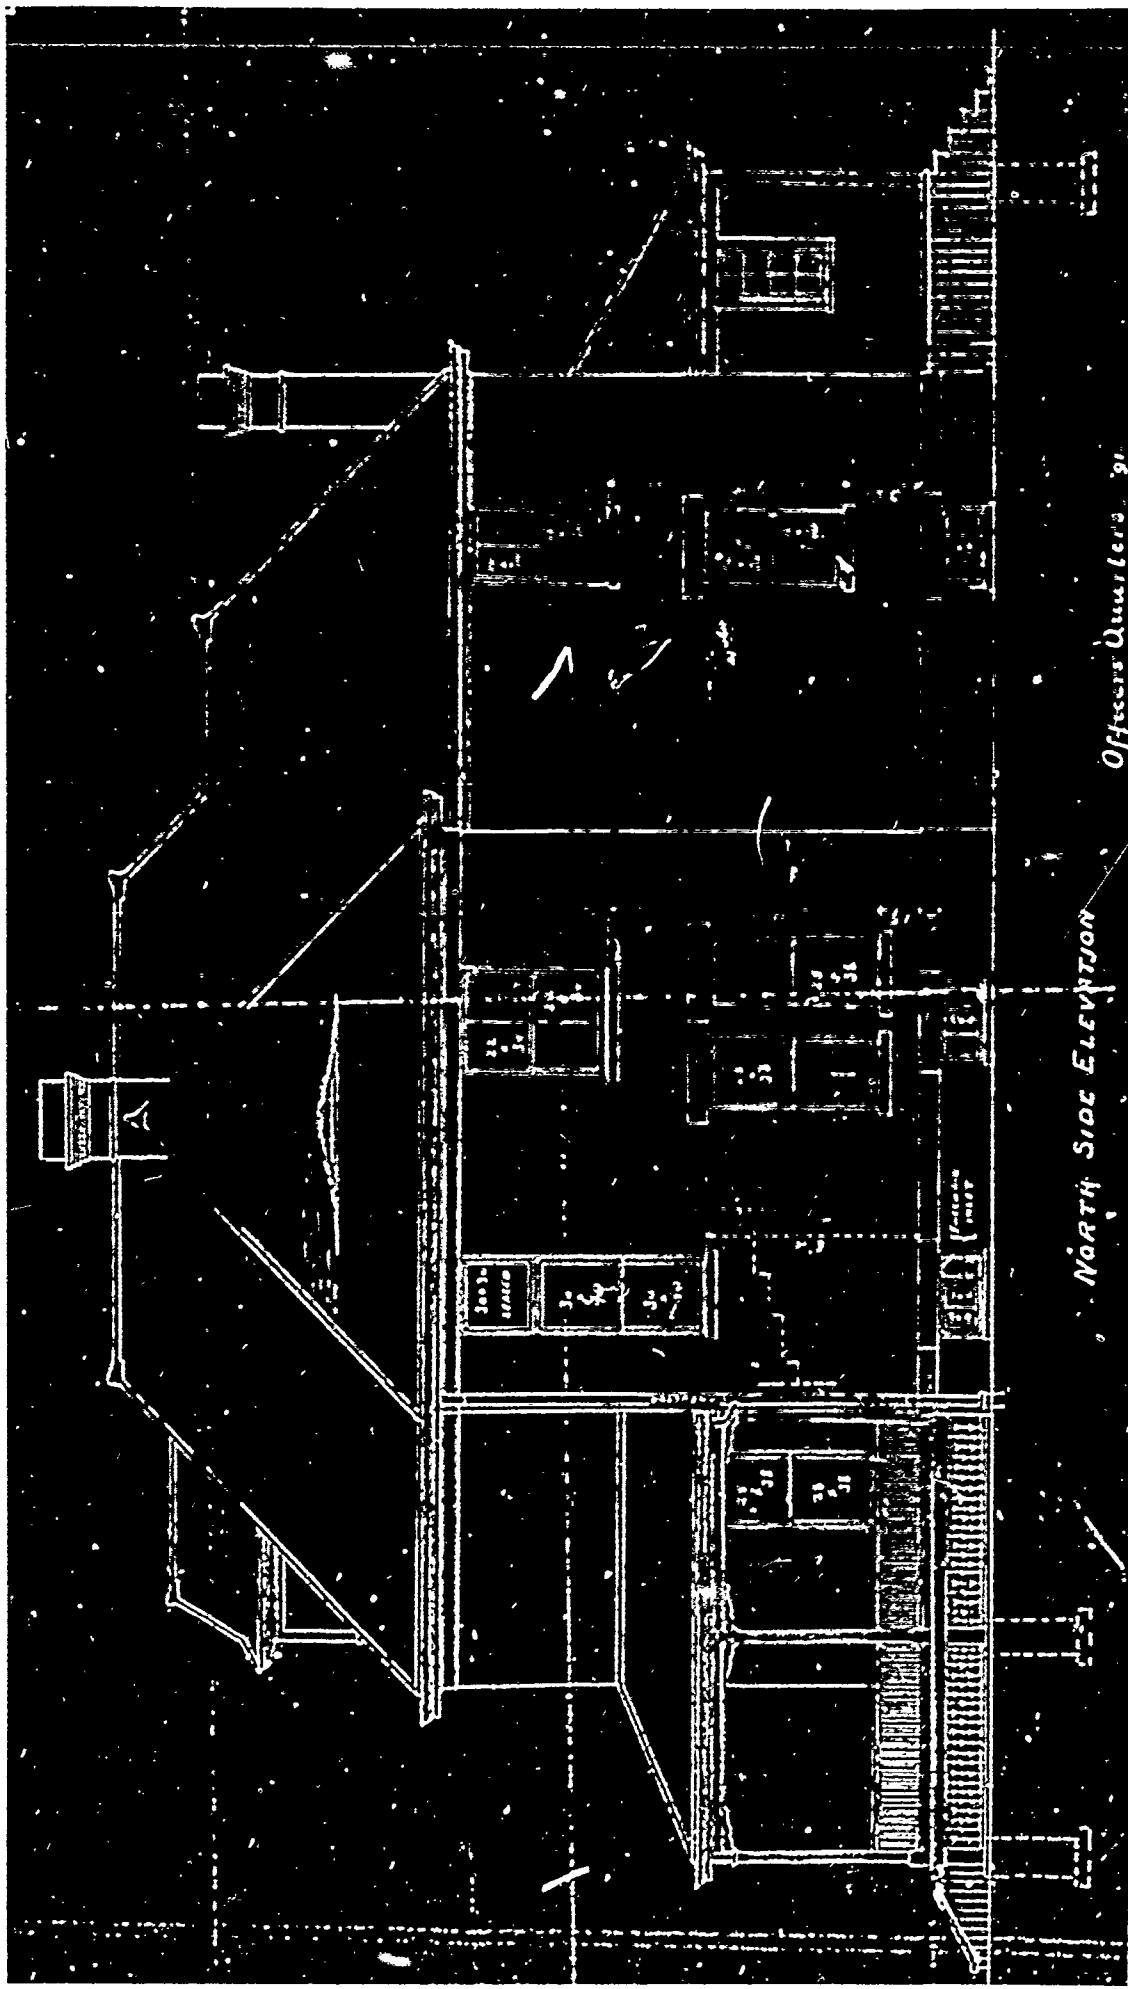


Officers' Quarters, g.

NORTH SIDE ELEVATION

02-5

0 25 6

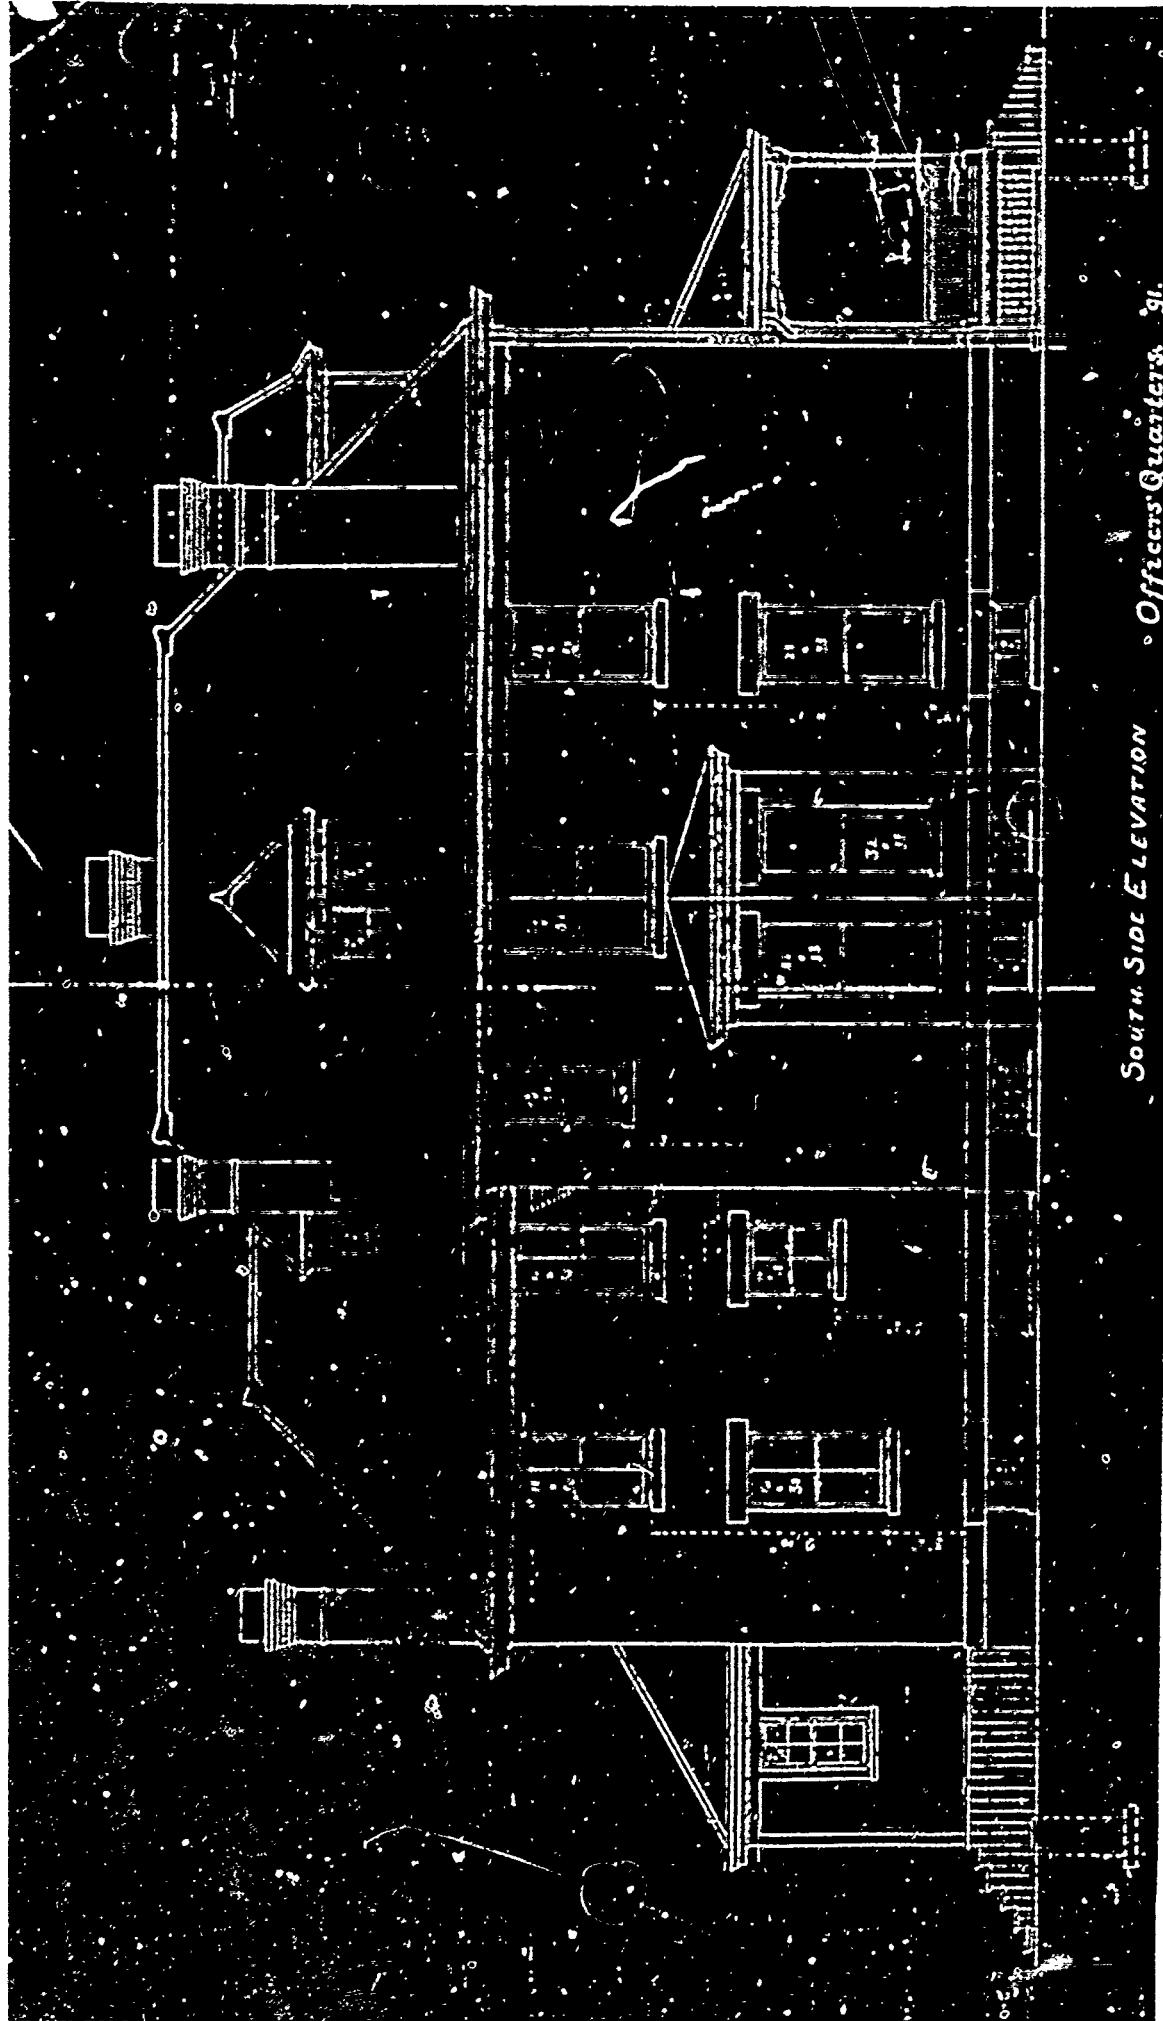

SOUTH SIDE ELEVATION • Officers' Quarters '91

SECOND PERIOD

PLAN No: OQ-46

PLAN TYPE: Officer's Quarters, single set
2 stories


DATE: 1893

BASIC UNIT: --

KNOWN LOCATIONS: Benicia Barracks, California, 1893

COMMENTS: Issued by the Department of California.
No floor plan was found for this design, only
the front and a side elevation.

DRAWING SOURCE: NARS- Cartographic & Architectural Branch
RG 92 - Blue Print File
Benicia Barracks, California #3

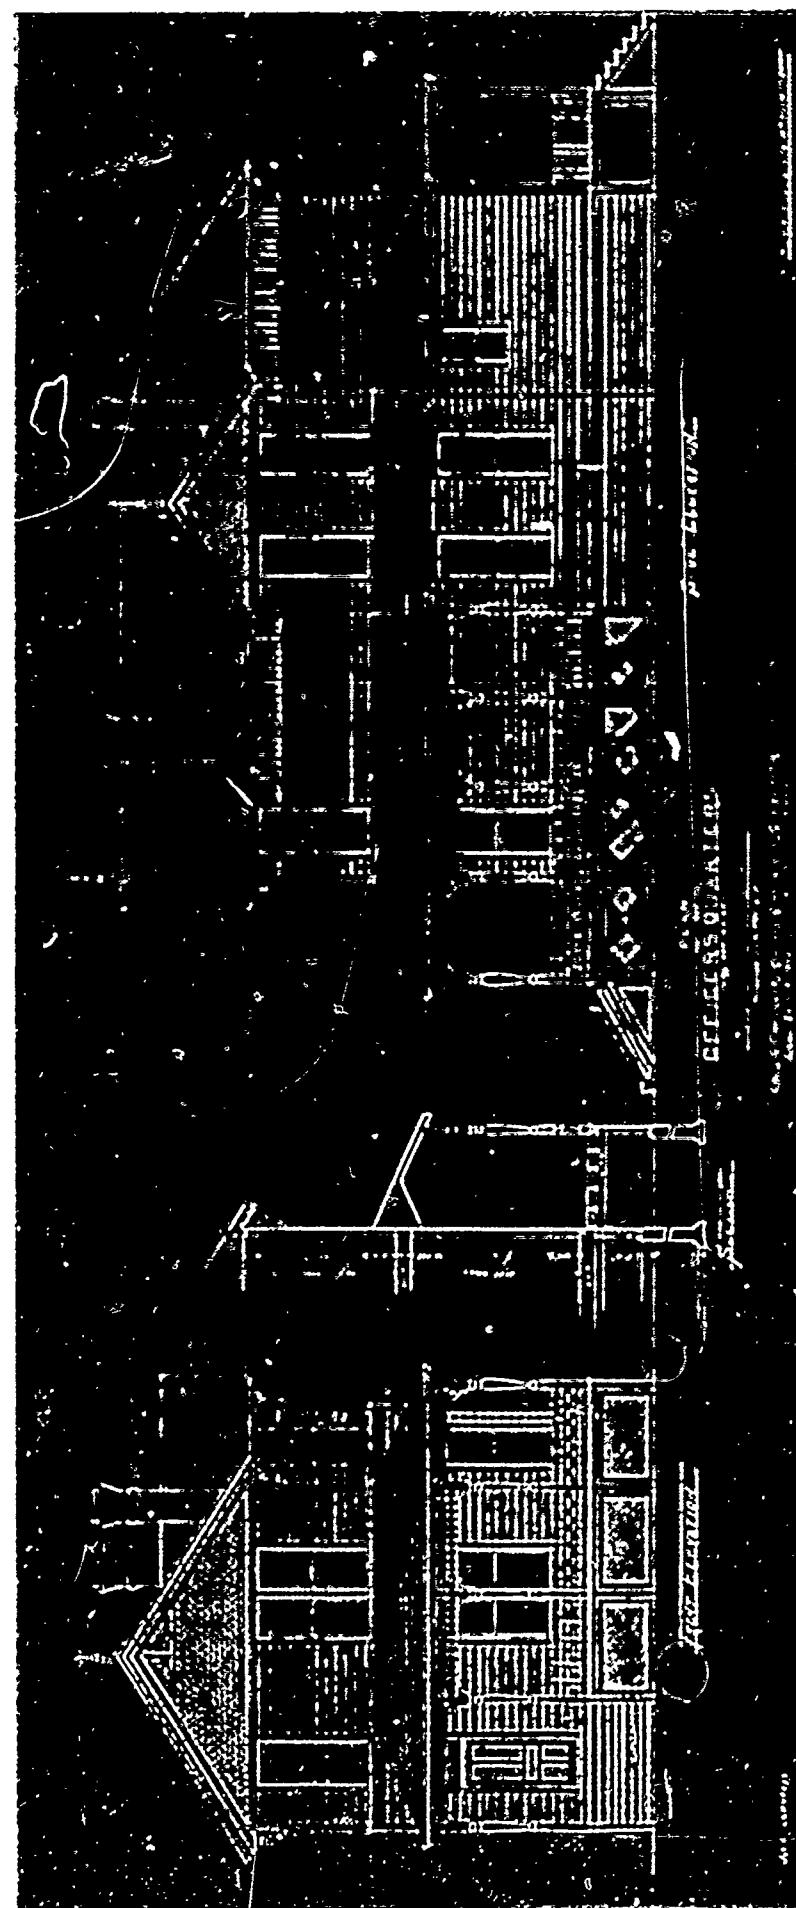

SECOND PERIOD

PLAN No: NCO-7

PLAN TYPE: Non-commissioned Staff Quarters, single set
2 stories


DATE: ca. 1890


BASIC UNIT: Related to C,L

KNOWN LOCATIONS: Camp Sheridan, Wyoming, ca. 1890

COMMENTS: Issued by the Department of the Dakota

DRAWING SOURCE: NARS- Cartographic & Architectural Branch
RG 393 - Posts, Camp Sheridan #18
1 of 2- #18 (2)
2 of 2- #18 (1)

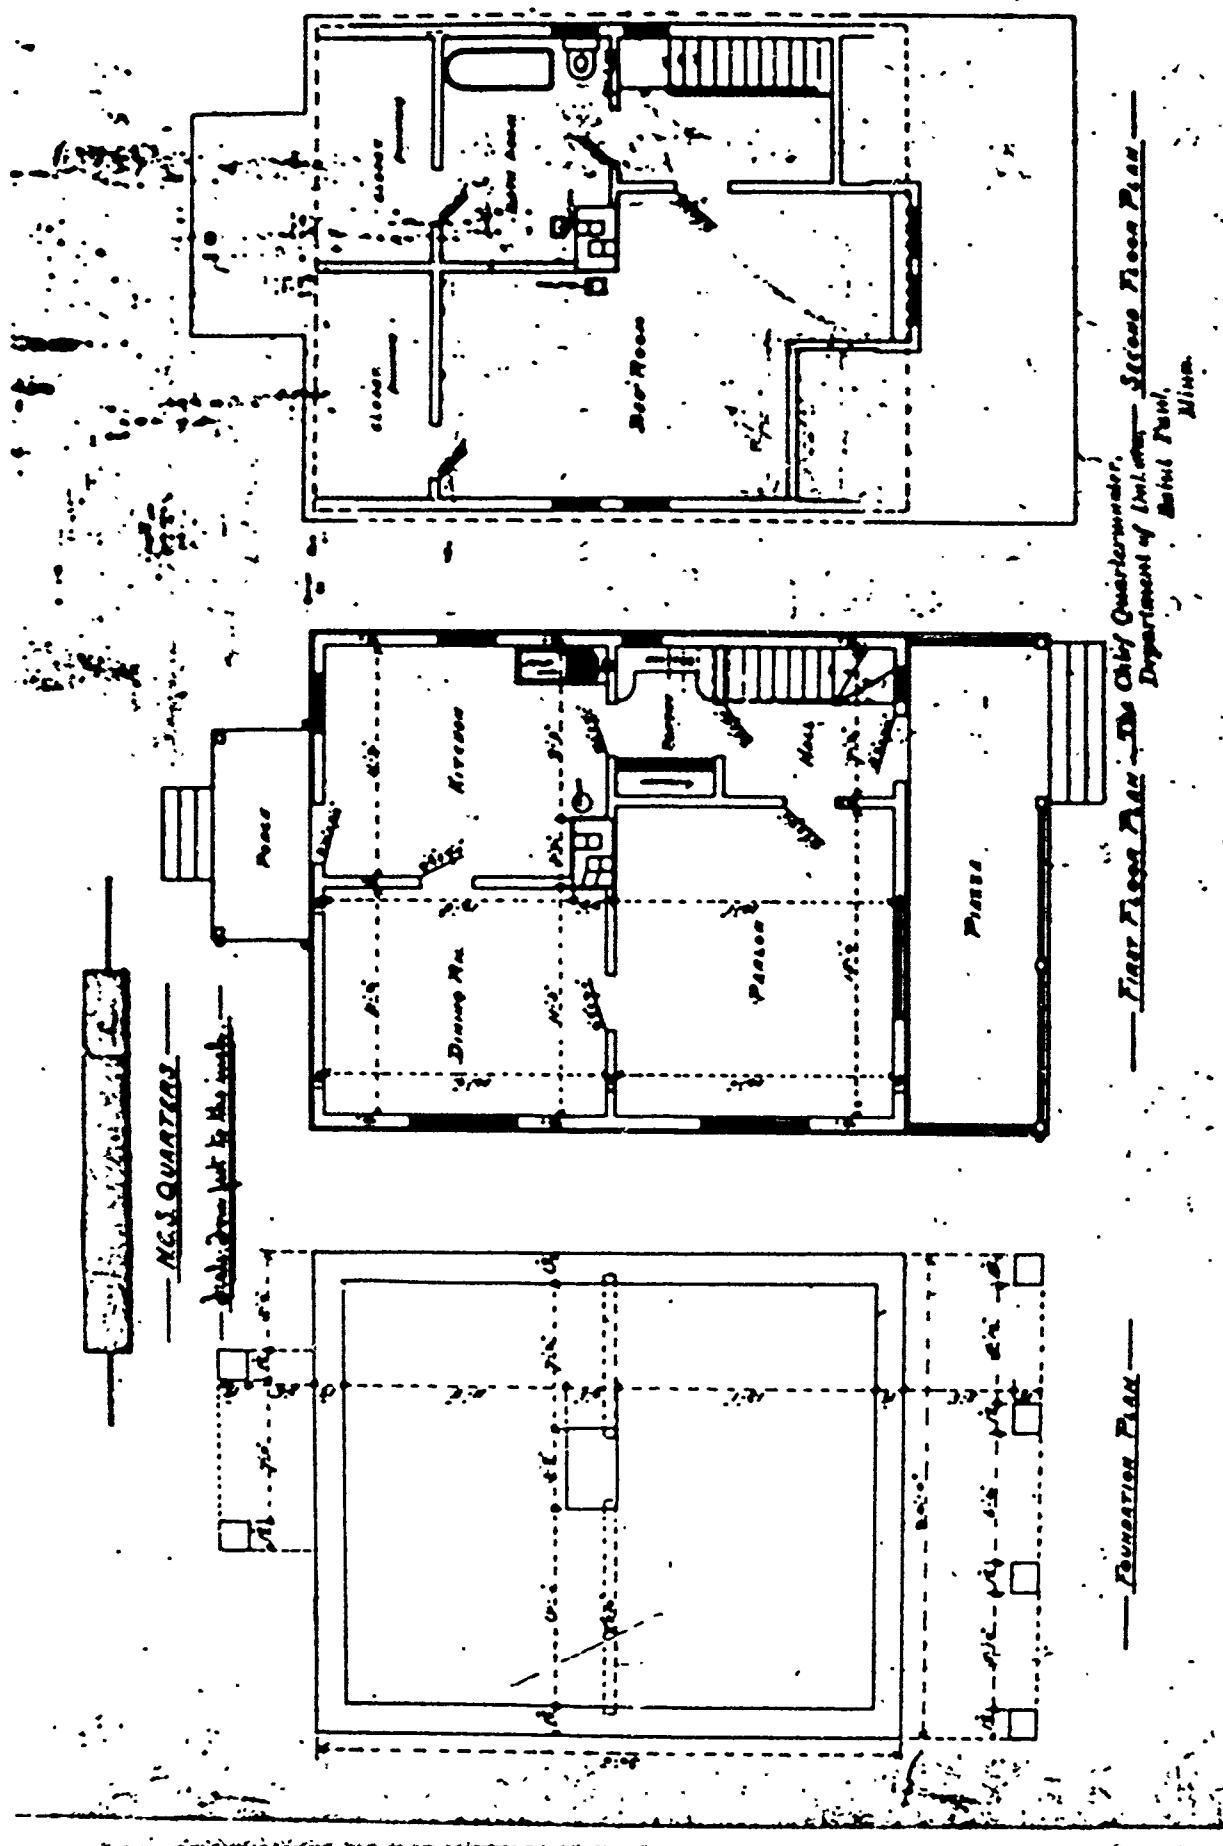

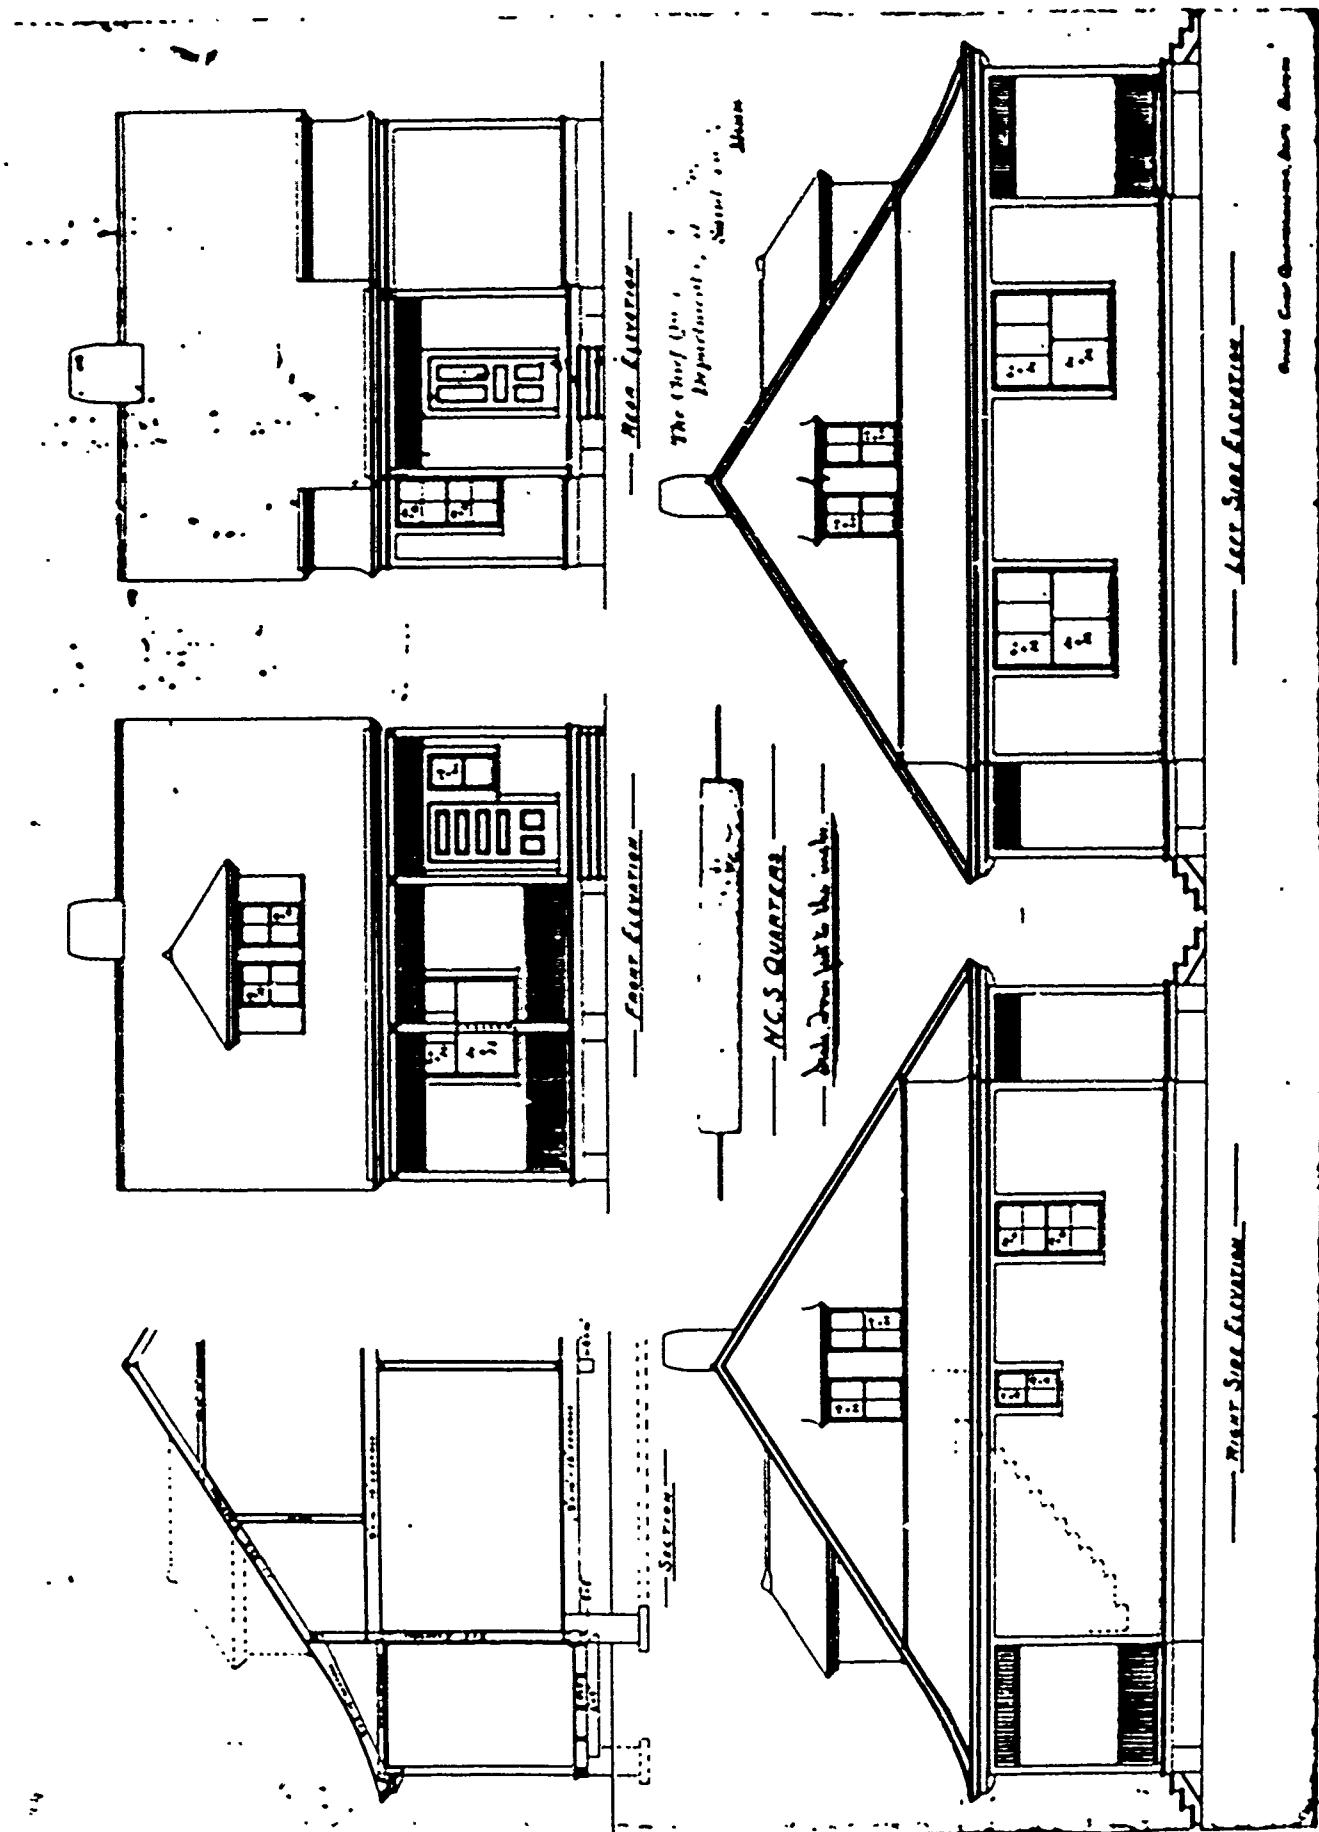

SECOND PERIOD

PLAN No: NCO-8, Official No. 6

PLAN TYPE: Non-commissioned Officer's Quarters, single set
1 story

DATE: 1899

BASIC UNIT: --


KNOWN LOCATIONS: Ft. Fremont, South Carolina, 1899

COMMENTS: Issued by the Department of the Gulf.
OQ-47 and NCO-8 are good examples of both methods
of distinguishing an officer's grade. The first
floor plans are basically the same but the room
sizes in the officer's quarters are larger. In
addition, the officer's quarters has a second
story to accommodate the additional space given
to commissioned officer versus a non-commissioned
officer.

DRAWING SOURCE: NARS- Cartographic & Architectural Branch
RG 77 - Misc Fortifications File
Ft. Fremont, SC #19

XON-8

1 of 1

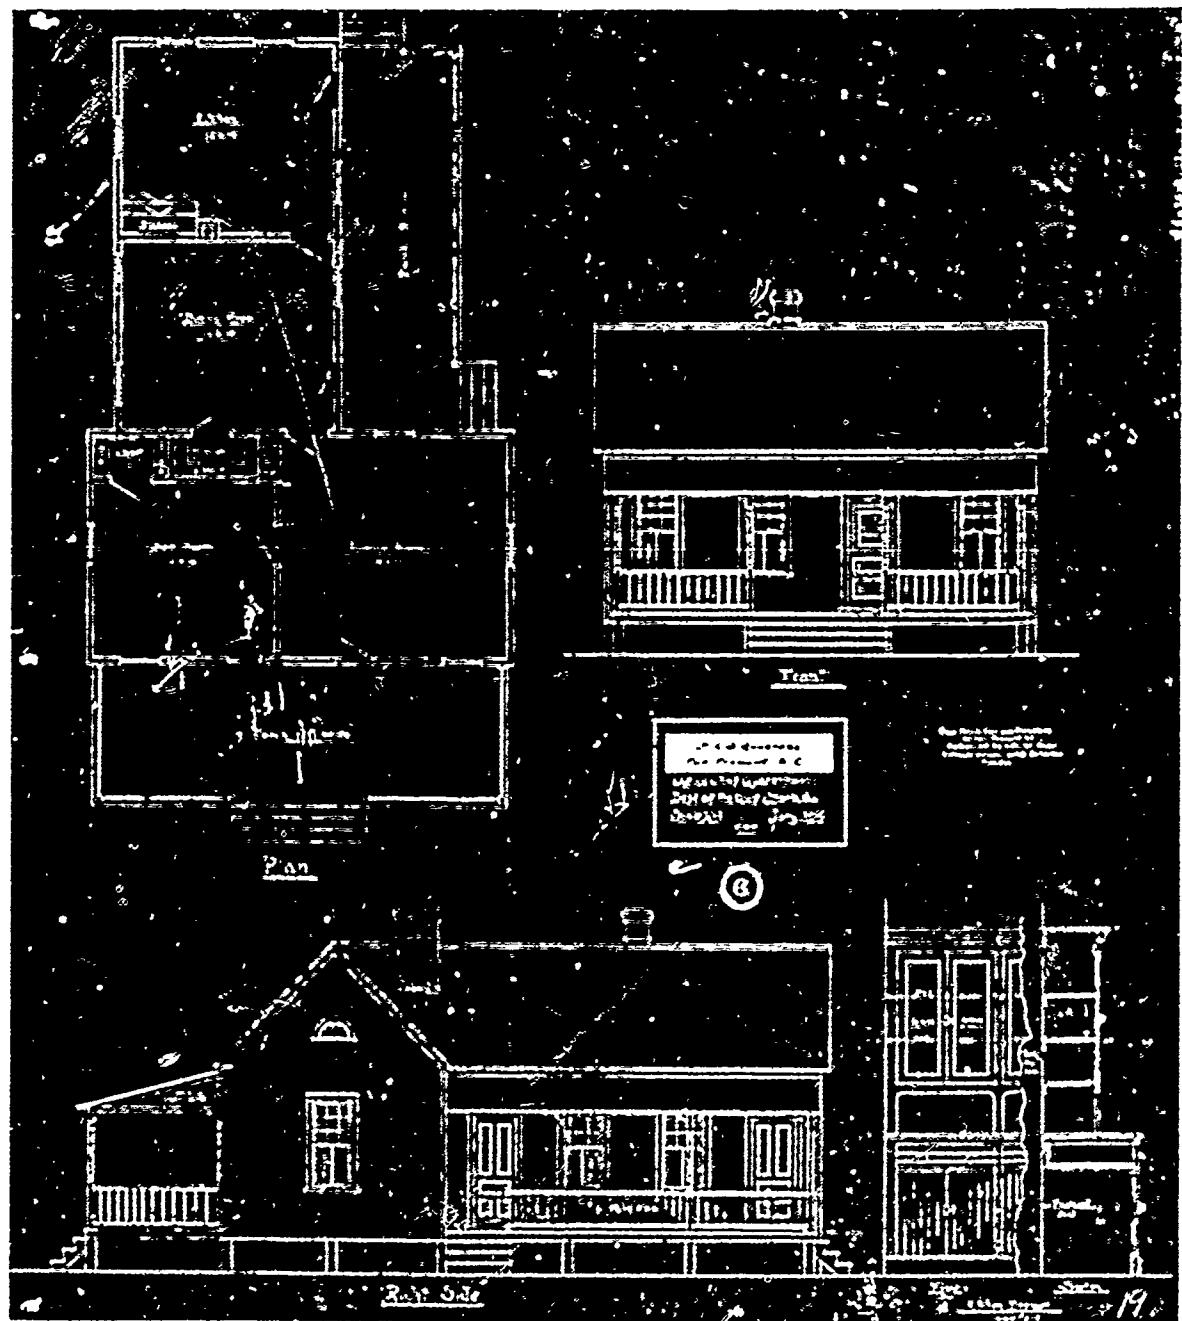

SECOND PERIOD

PLAN No: 2

PLAN TYPE: Officer's Quarters, double set
3 stories + basement
Brick

DATE: Unknown

BASIC UNIT: --

KNOWN LOCATIONS: --

COMMENTS: Drawings missing from files.
See Appendix B for electrostatic photos of
possible examples of this design.

SECOND PERIOD

PLAN No: 3

PLAN TYPE: Field Officer's Quarters
3 story + basement


DATE: ca. 1890


BASIC UNIT: Q

KNOWN LOCATIONS: Ft. McPherson


COMMENTS: Sheet No. 1 is dated 1890 (for Ft. McPherson).
The other sheets are dated April 1891.

DRAWING SOURCE: NARS - Cartographic & Architectural Branch
RG 77- P.I. NM-19 E. 411- #3

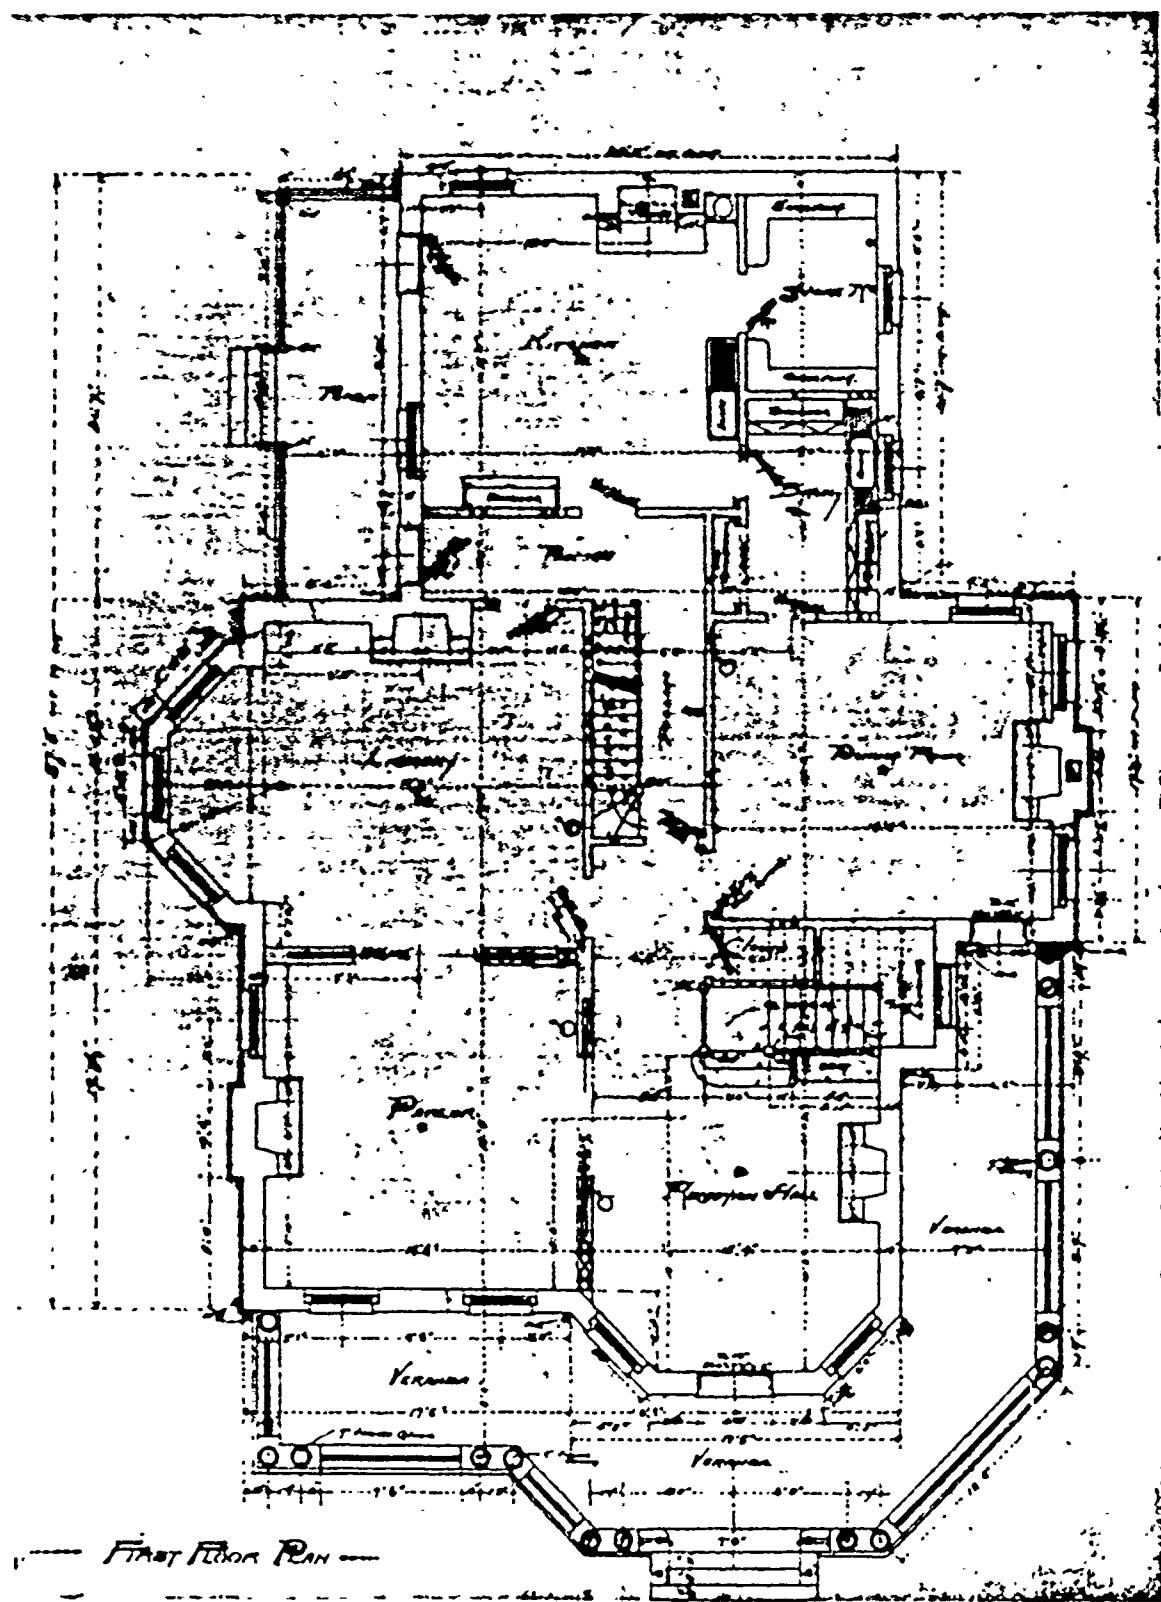

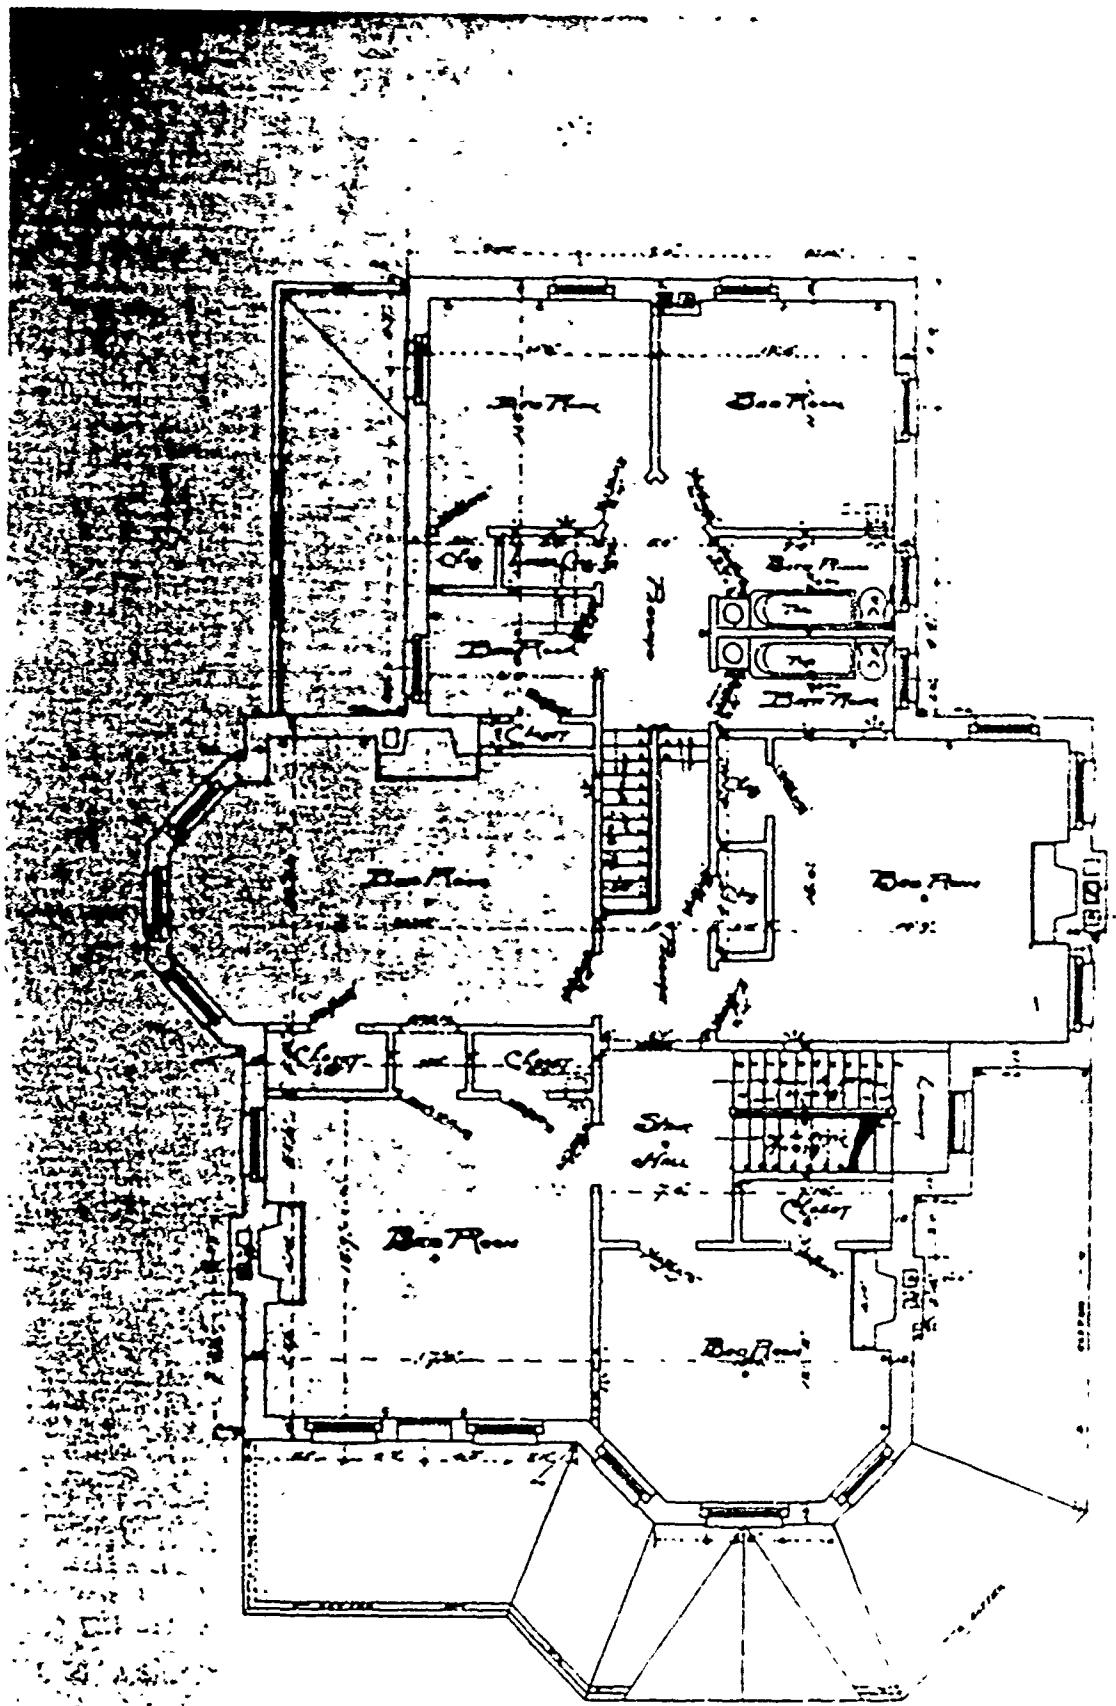


--- SECOND FLOOR PLAN ---

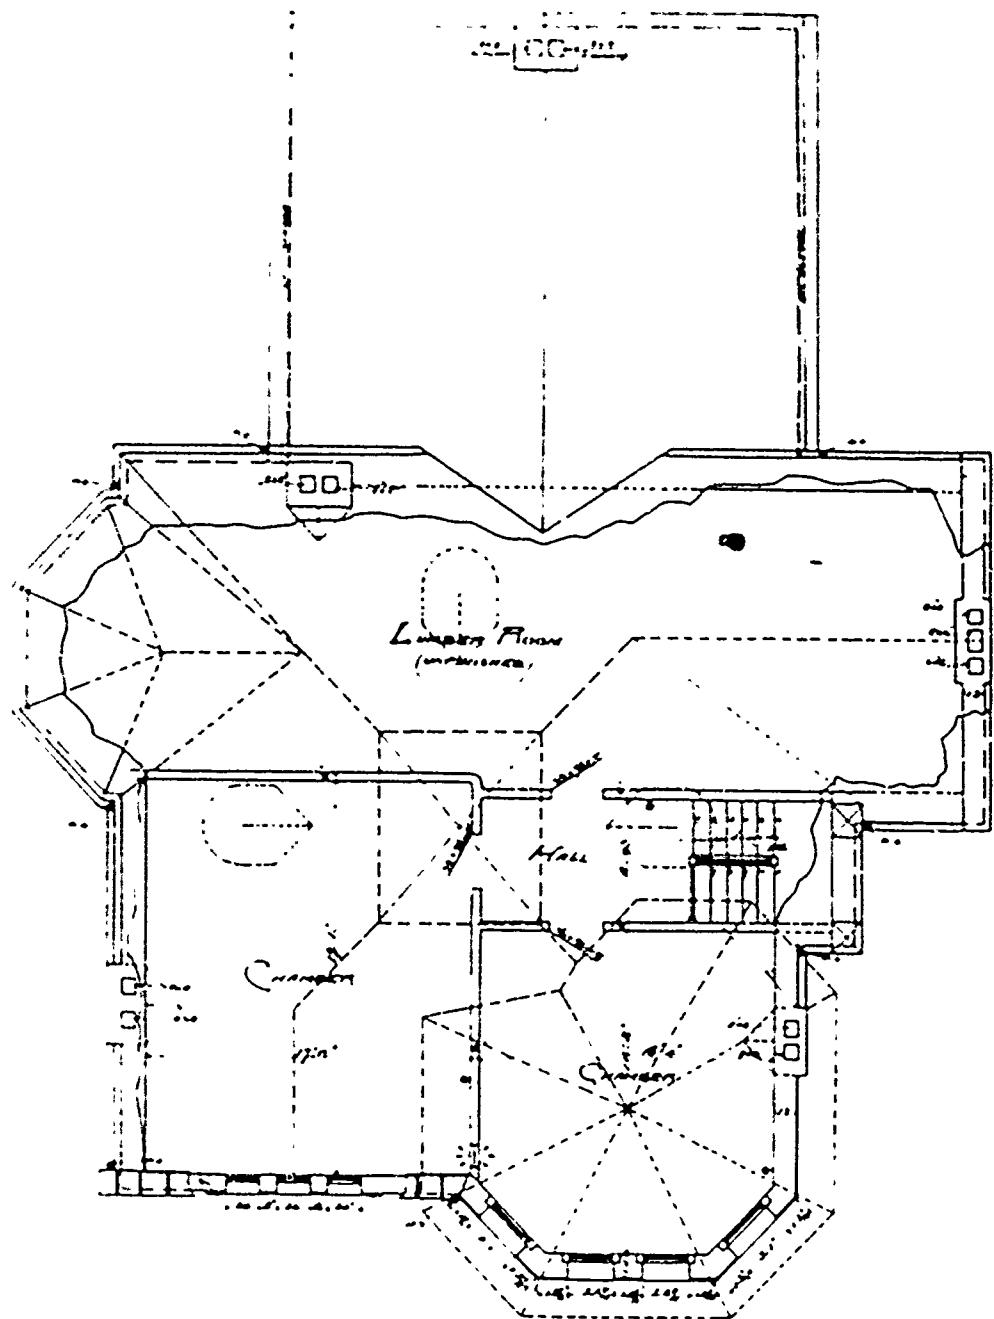

— ATTIC PLAN —


Sheet 1


— Pto. Orients Quarters —
Port Aransas, Co.
Nueces
Texas

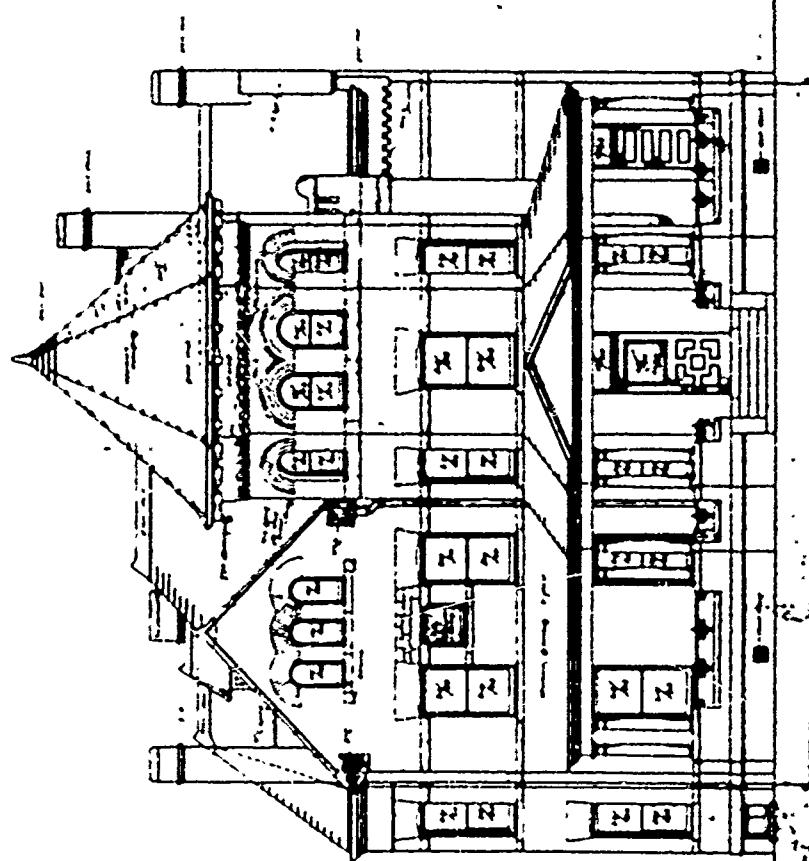



... Room - Room No. - Room
... X 5 ...

Front Elevation
Back Elevation
1908

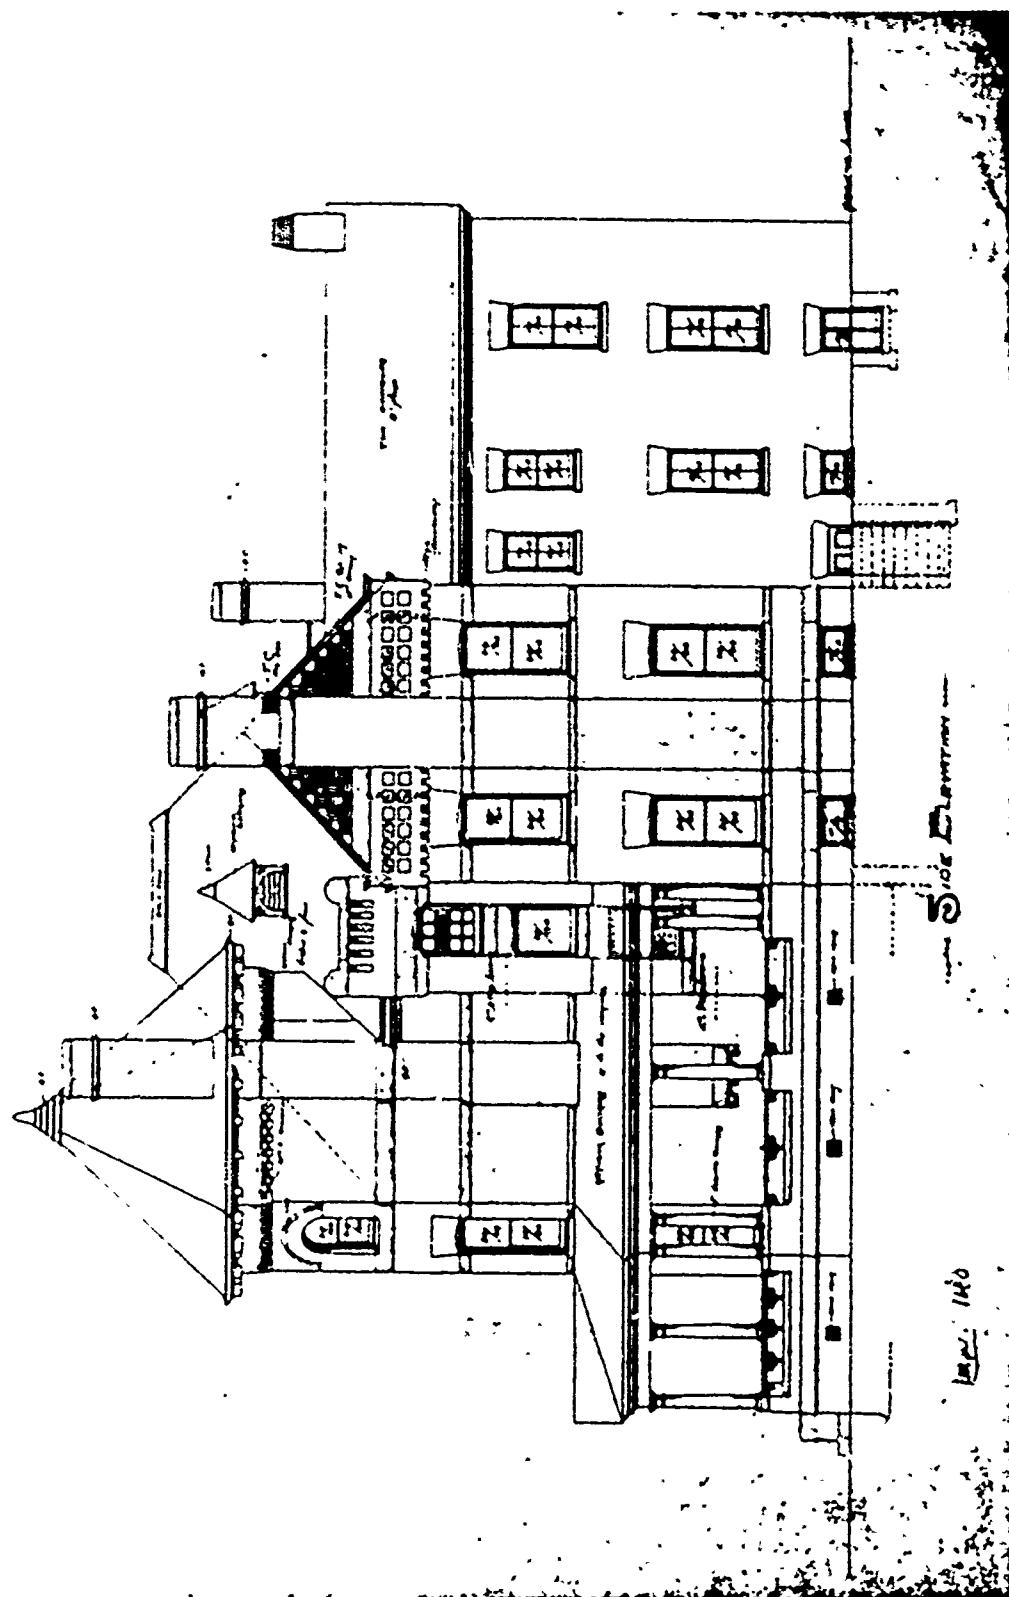

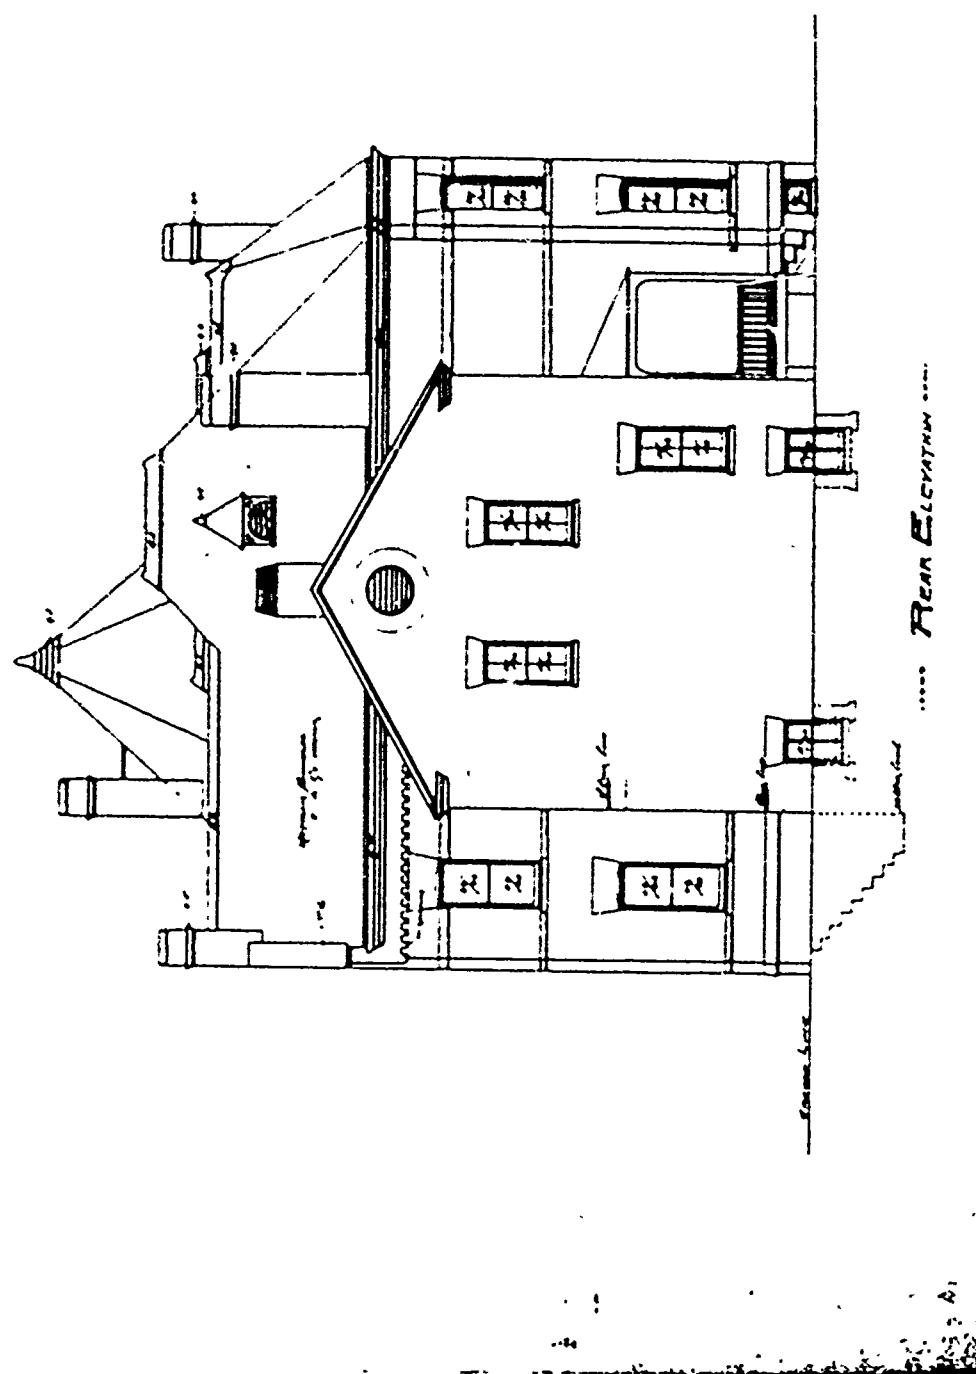

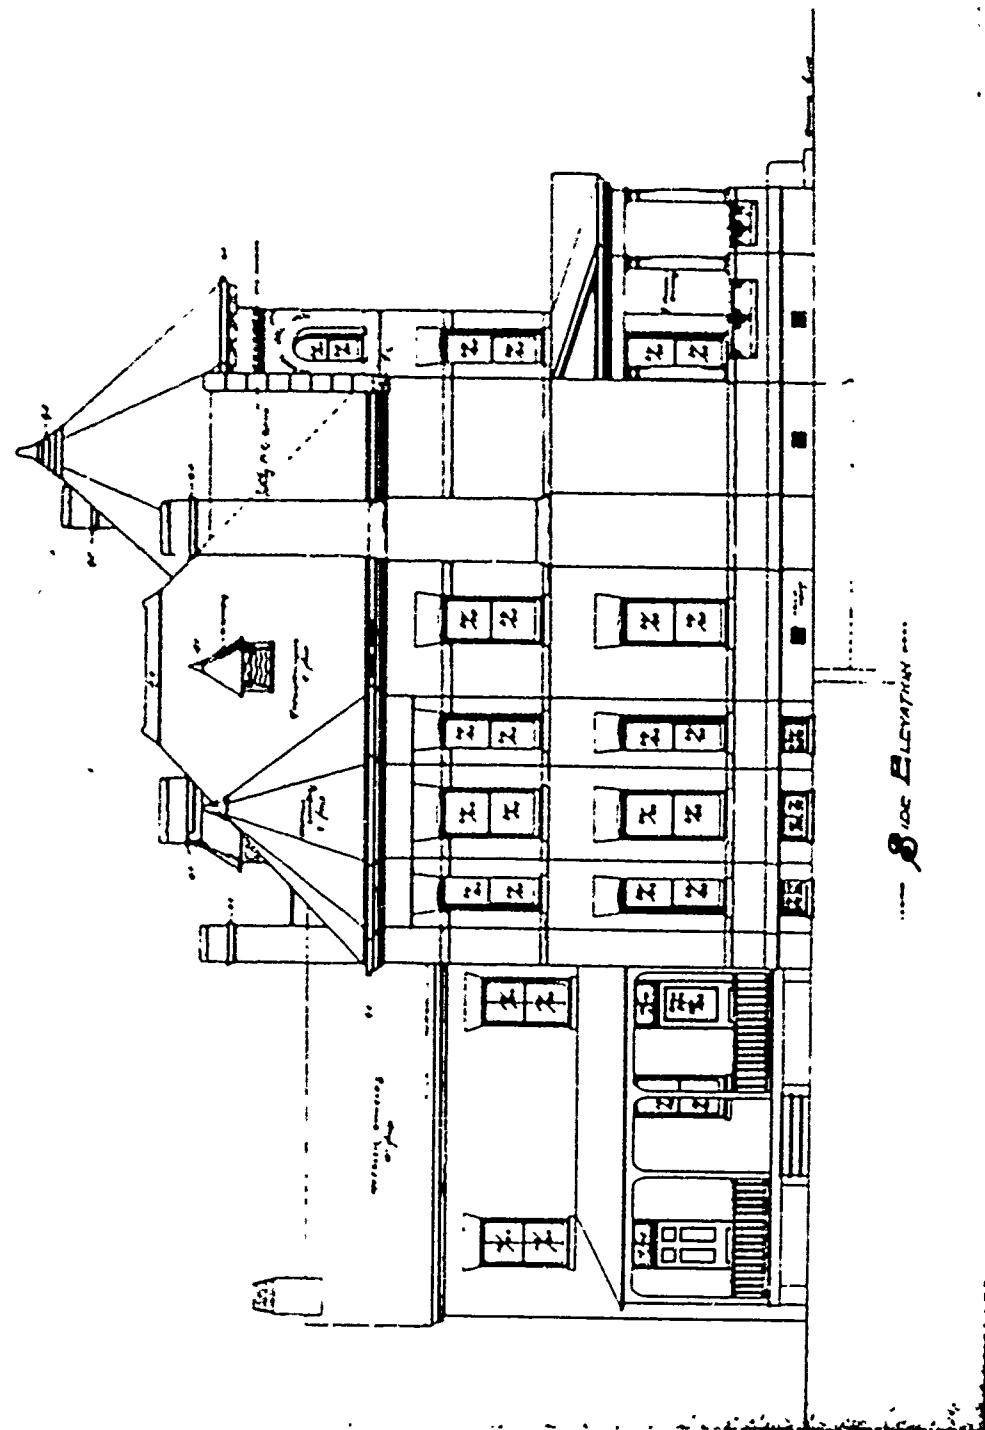

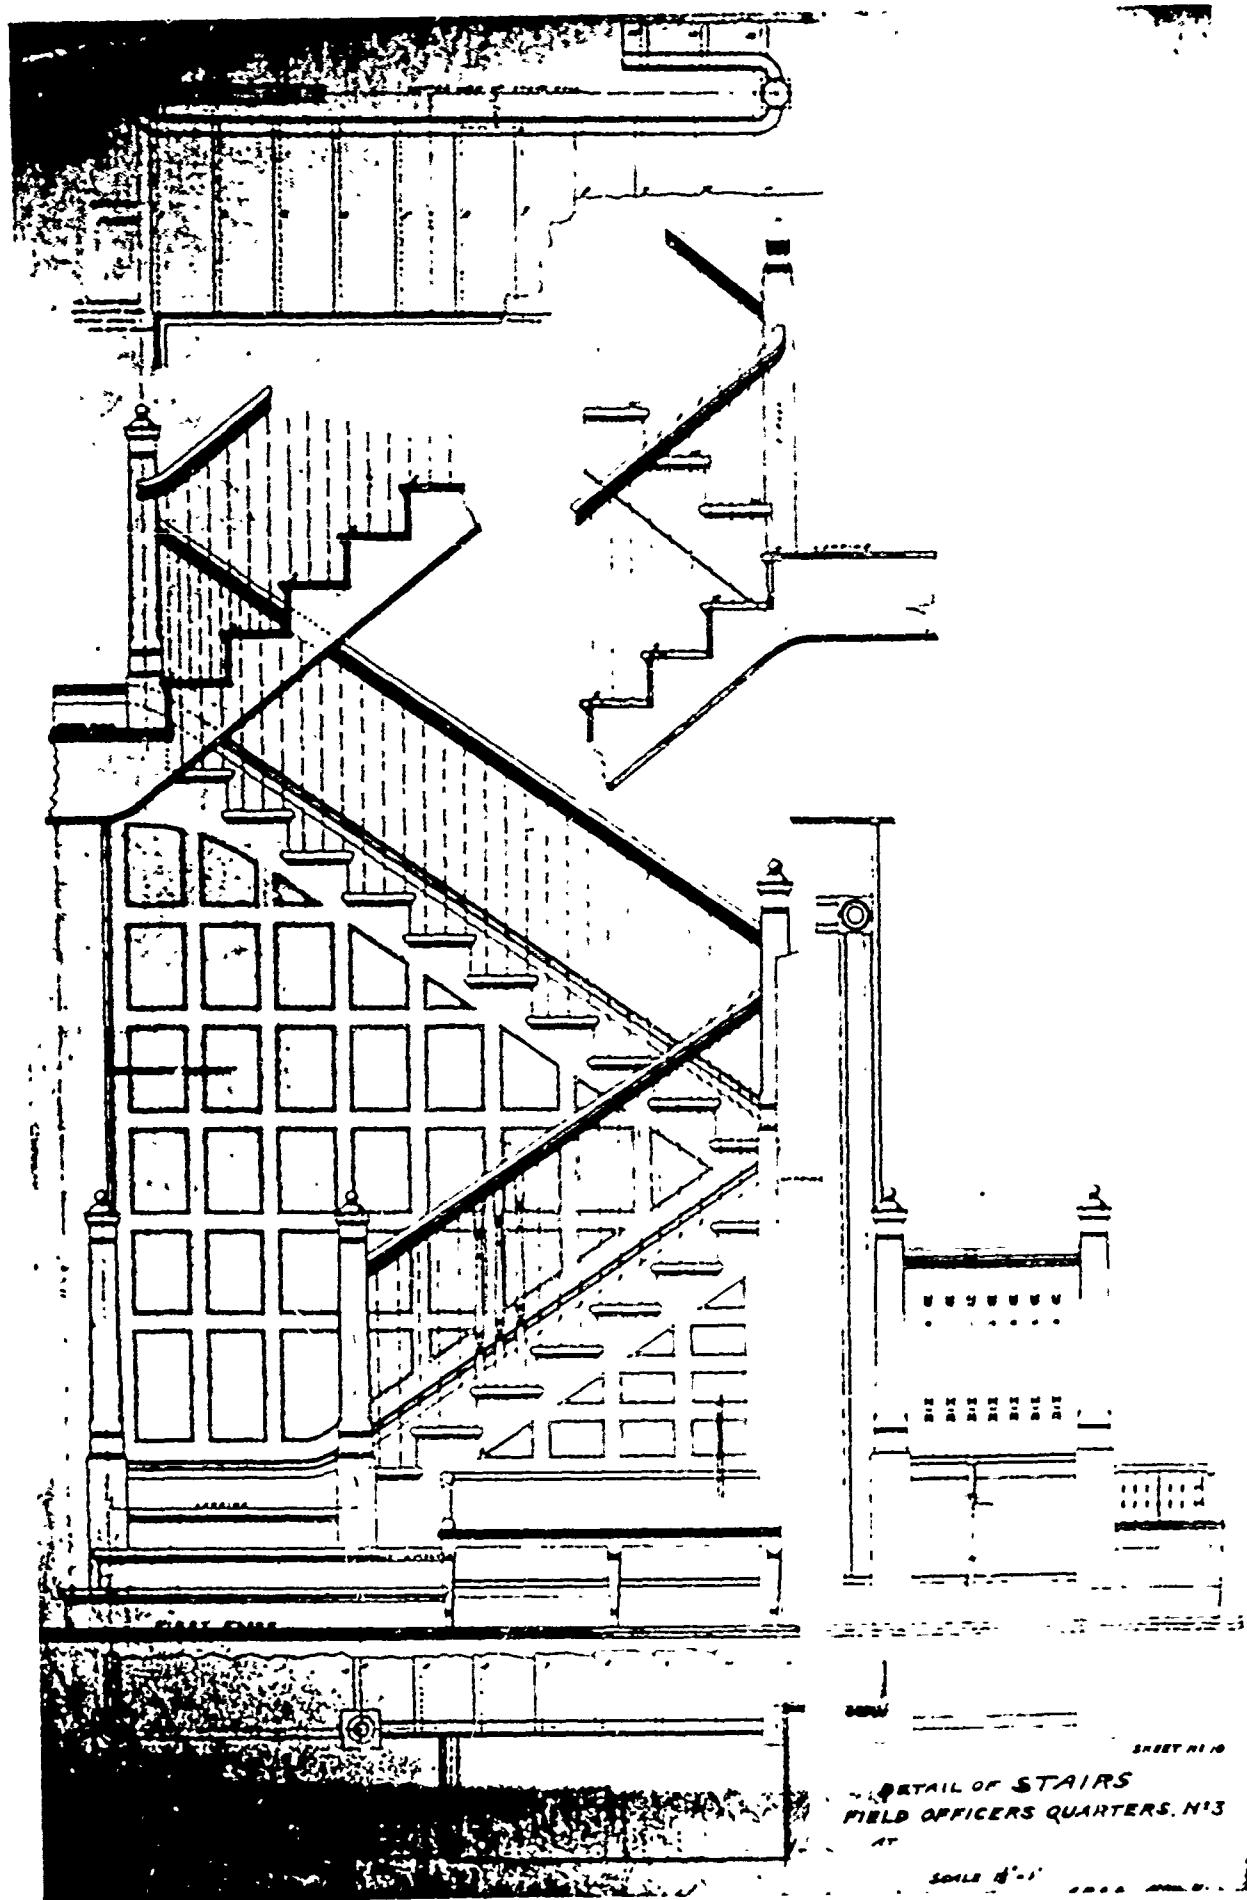

SECOND PERIOD

PLAN No: 4

PLAN TYPE: Officer's Quarters, single set
3 stories + basement
Brick

DATE: Unknown

BASIC UNIT: --

KNOWN LOCATIONS: --

COMMENTS: Drawings missing from files.
See Appendix B for electrostatic photos of
possible examples of this design.

SECOND PERIOD

PLAN No: 5

PLAN TYPE: Company Officers' Quarters, double set
3 stories + basement
Brick

DATE: Unknown

BASIC UNIT: --

KNOWN LOCATIONS: --

COMMENTS: Drawings missing from files.
See Appendix B for electrostatic photos of
possible examples of this design.

SECOND PERIOD

PLAN No: 6

PLAN TYPE: Non-commissioned Officer's Quarters
2 stories + basement
Frame





DATE: April 1891

BASIC UNIT: --

KNOWN LOCATIONS: Ft. Schuyler, New York
Ft. McHenry, Maryland

COMMENTS:

DRAWING SOURCE: NARS - Cartographic & Architectural Branch
RG 77- P.I. NM-19 E. 411- #6

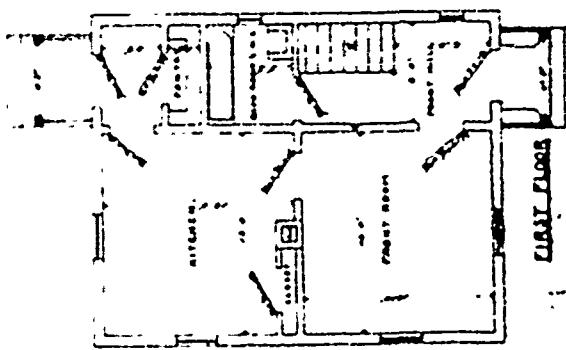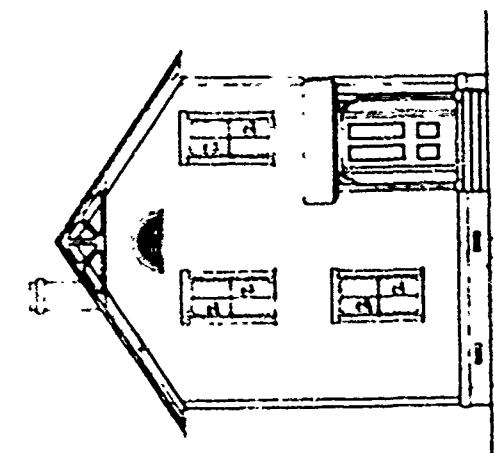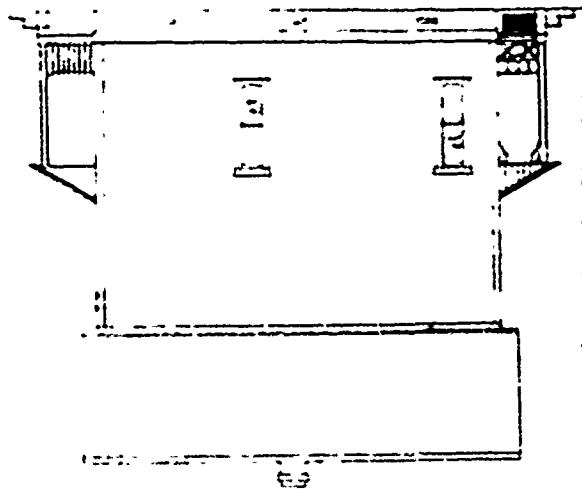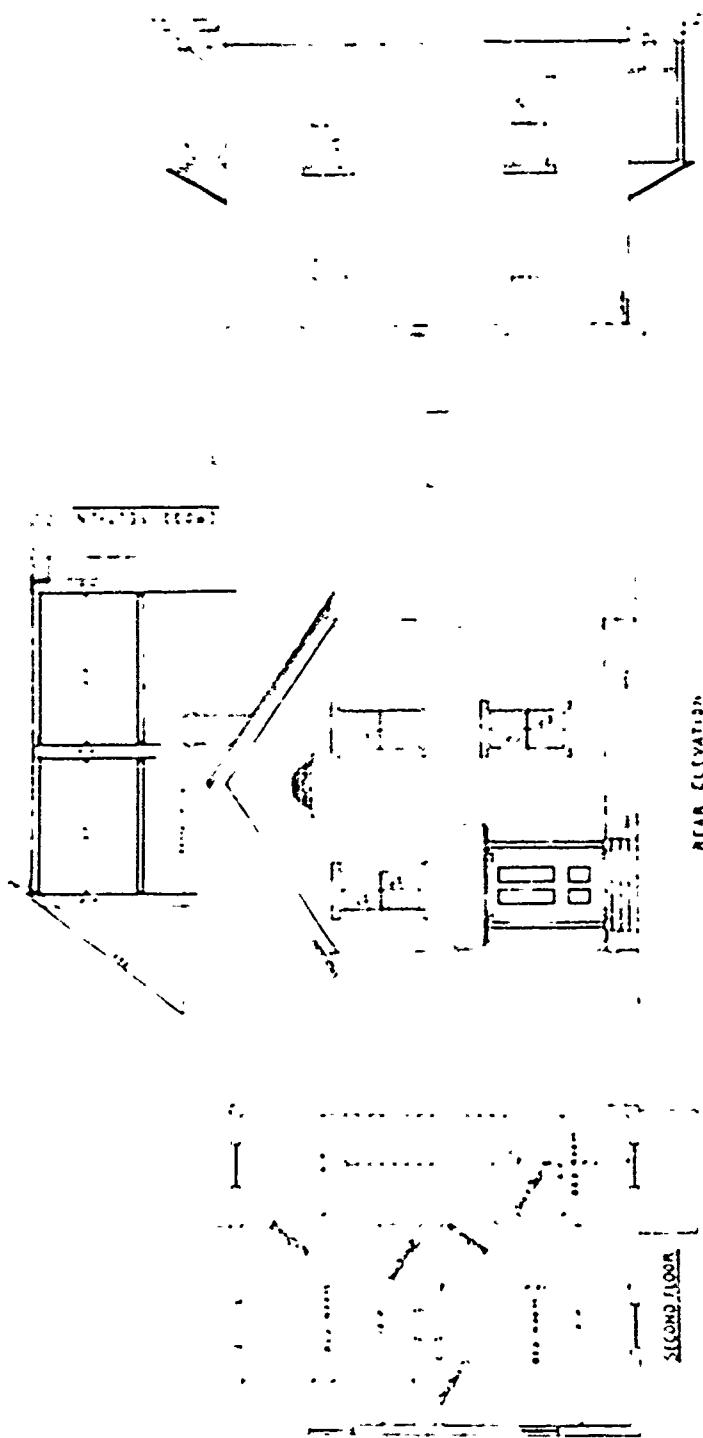

NON-COM.OFFICERS' QRS.

FRONT ELEVATION.

SECOND FLOOR.

SECOND PERIOD

PLAN No: 8

PLAN TYPE: Company Officers' Quarters, double set
3 stories + basement
Brick

DATE: Unknown

BASIC UNIT: --

KNOWN LOCATIONS: --

COMMENTS: Drawings missing from files.
See Appendix B for electrostatic photos of
possible examples of this design.

SECOND PERIOD

PLAN No: 10

PLAN TYPE: Officers' Quarters, double set
3 stories + basement
Brick


DATE: n.d.


BASIC UNIT: H

KNOWN LOCATIONS: Ft. Myer, Virginia
David's Island (Ft. Slocum), New York
Ft. McPherson, Georgia
Ft. Thomas (Newport), Kentucky


COMMENTS: The second and third floor plans are missing
from the files.

DRAWING SOURCE: NARS - Cartographic & Architectural Branch
RG 77- P.I. NM-19 E. 411- #10

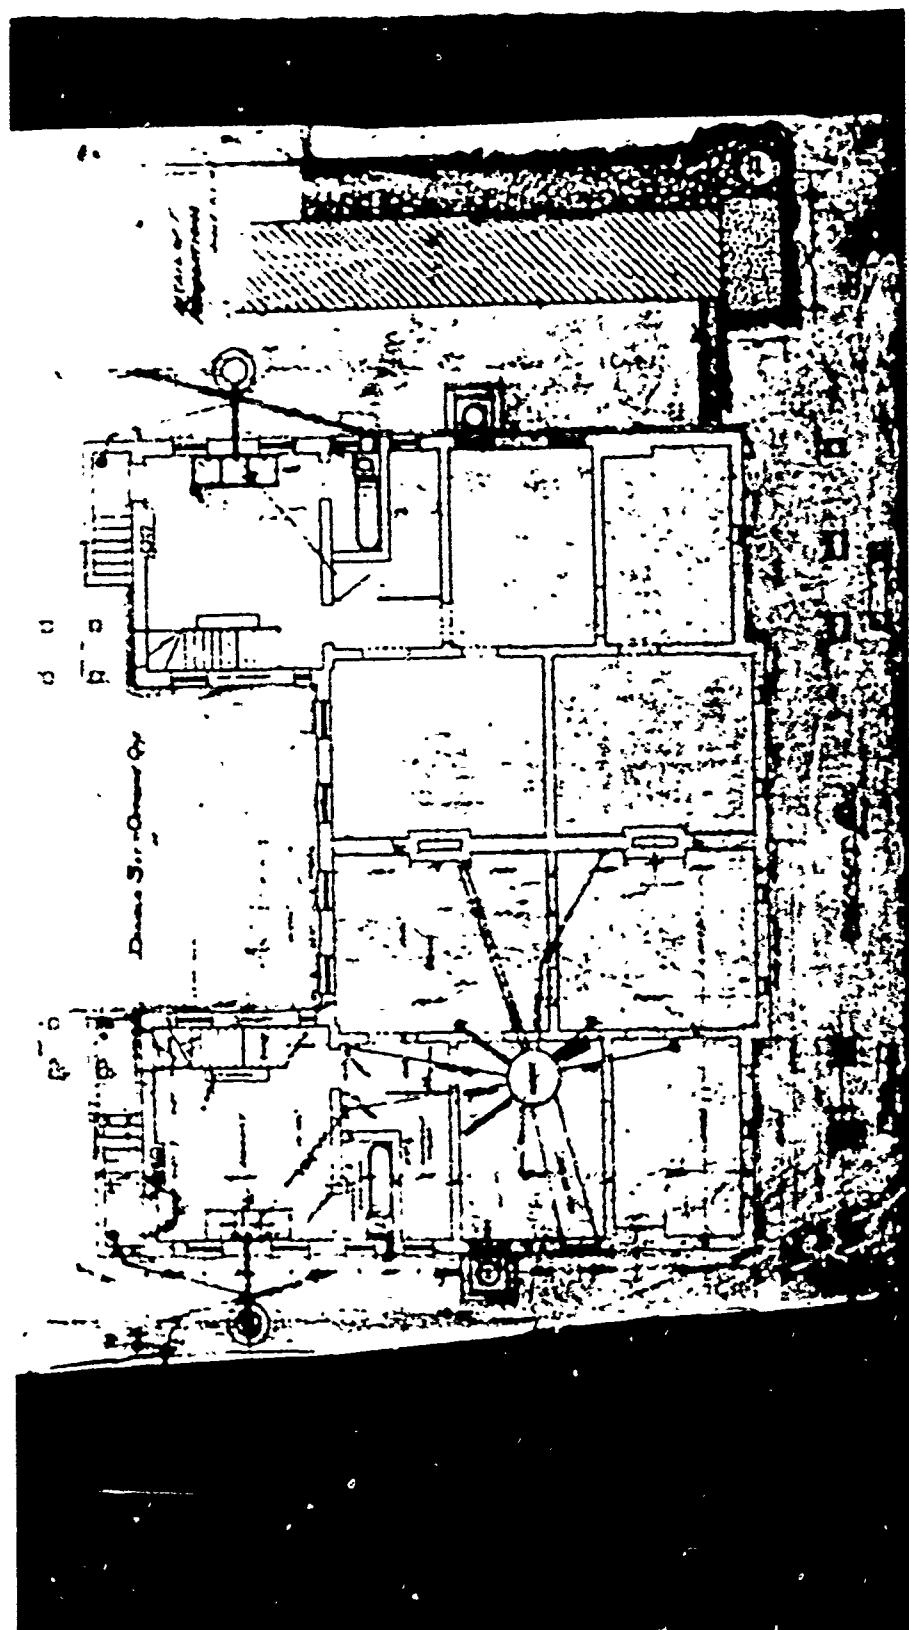

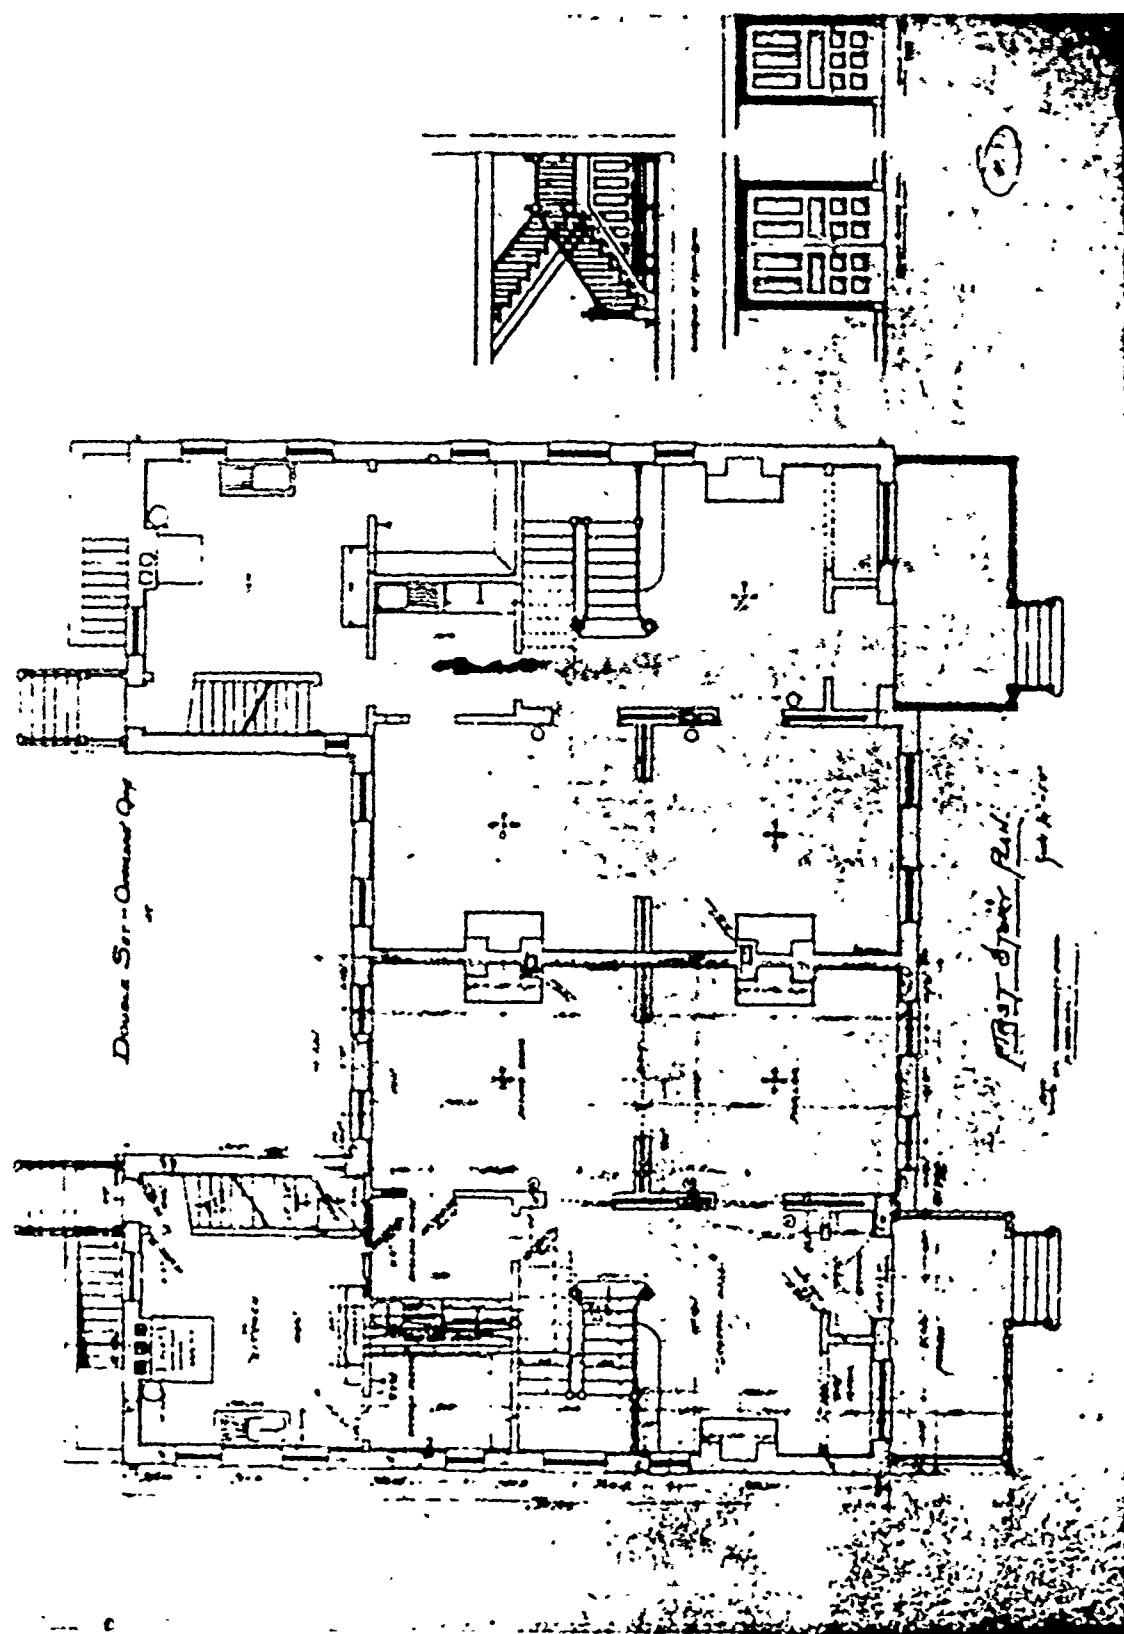



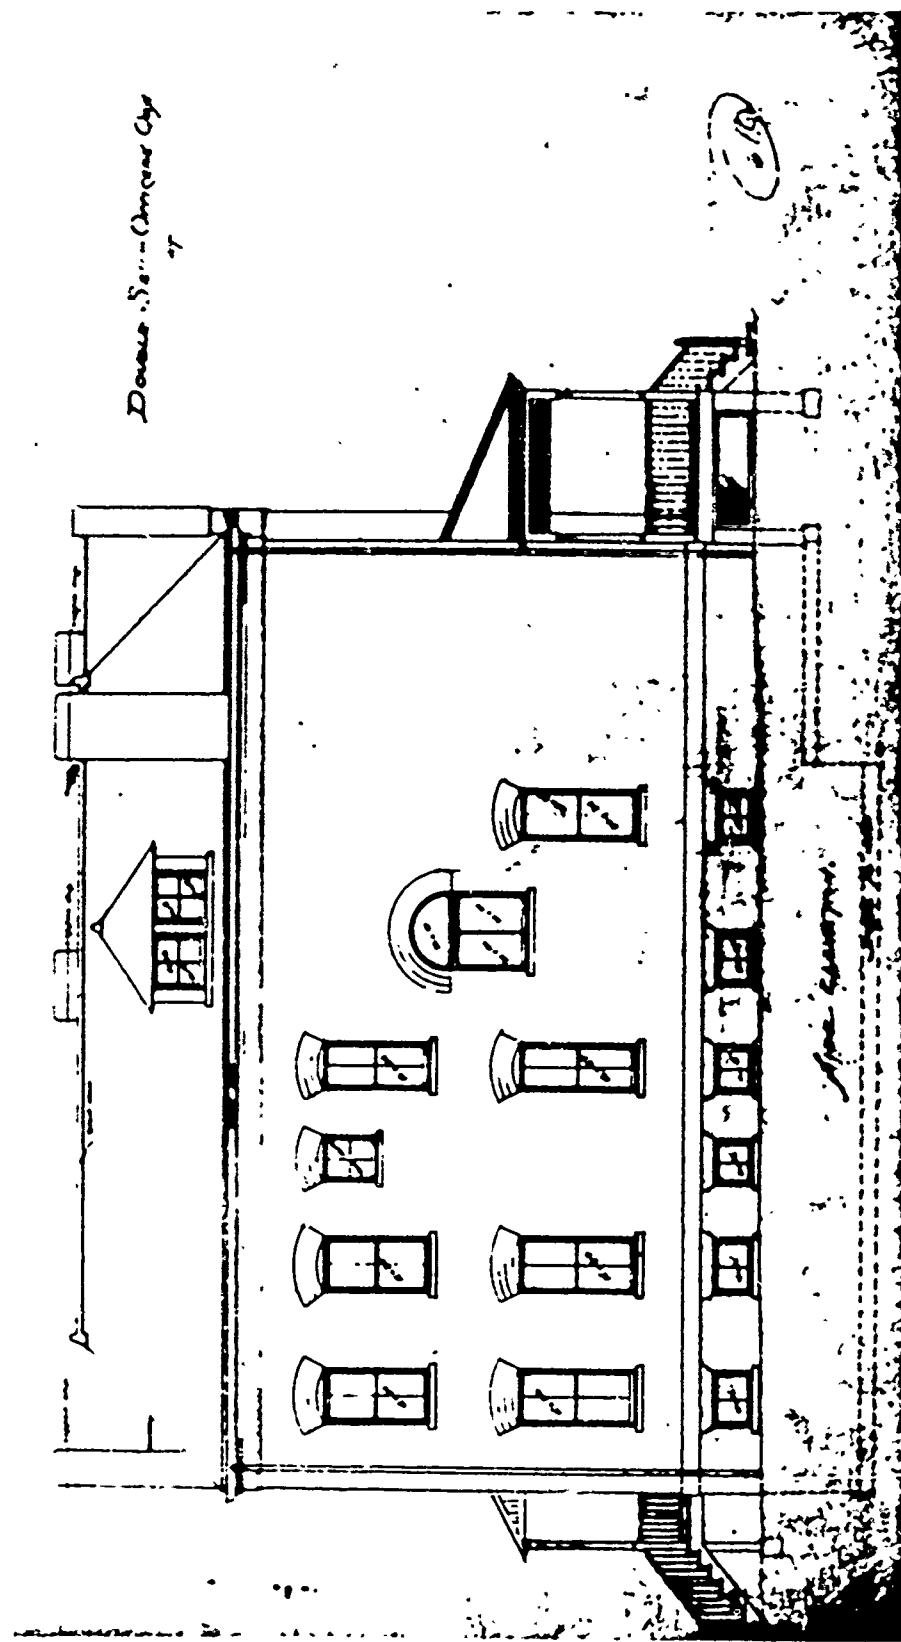

SECOND PERIOD

PLAN No: 14

PLAN TYPE: Employees Quarters, double set
2 stories
Brick

DATE: Unknown

BASIC UNIT: --

KNOWN LOCATIONS: --

COMMENTS: Drawings missing from files.
See Appendix B for electrostatic photos of
possible examples of this design.

SECOND PERIOD

PLAN No: 15

PLAN TYPE: Field Officers' Quarters, double set
3 stories + basement
Brick


DATE: n.d.

BASIC UNIT: --

KNOWN LOCATIONS: --

COMMENTS:

DRAWING SOURCE: NARS - Cartographic & Architectural Branch
RG 77- P.I. NM-19 E. 411- #15

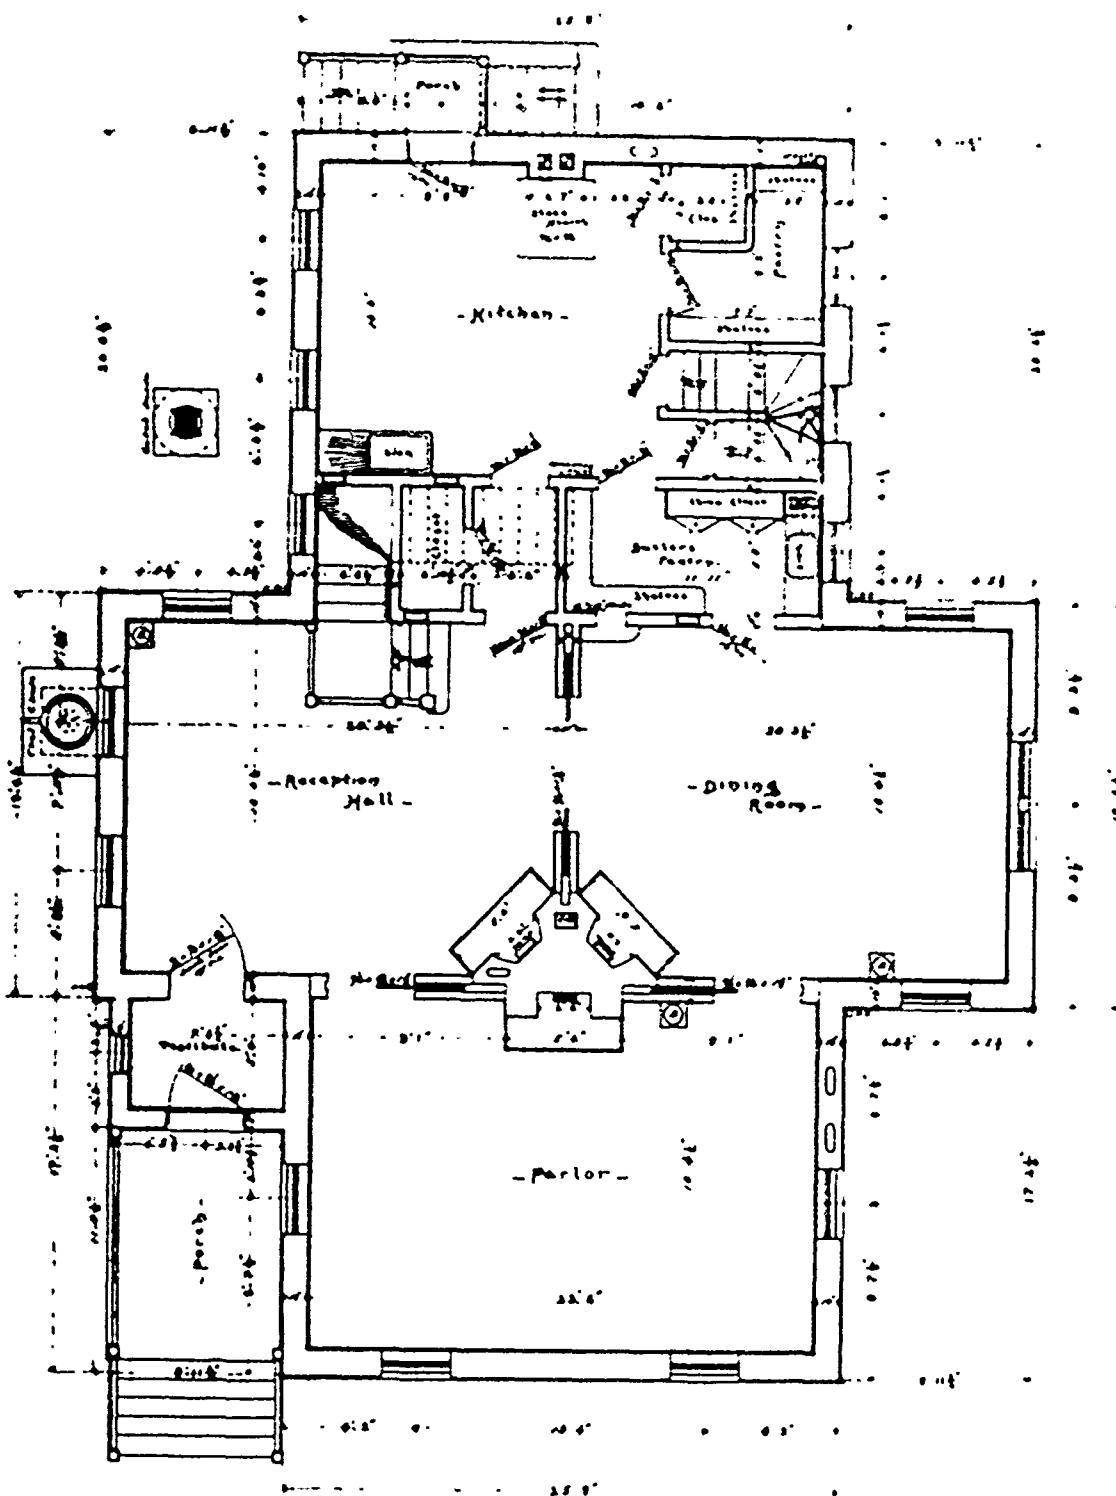


First Story Plan
Field Officers' Quarters

- 1 -

OMG O
NPL

SHEET
NO 2


Scale 1:100

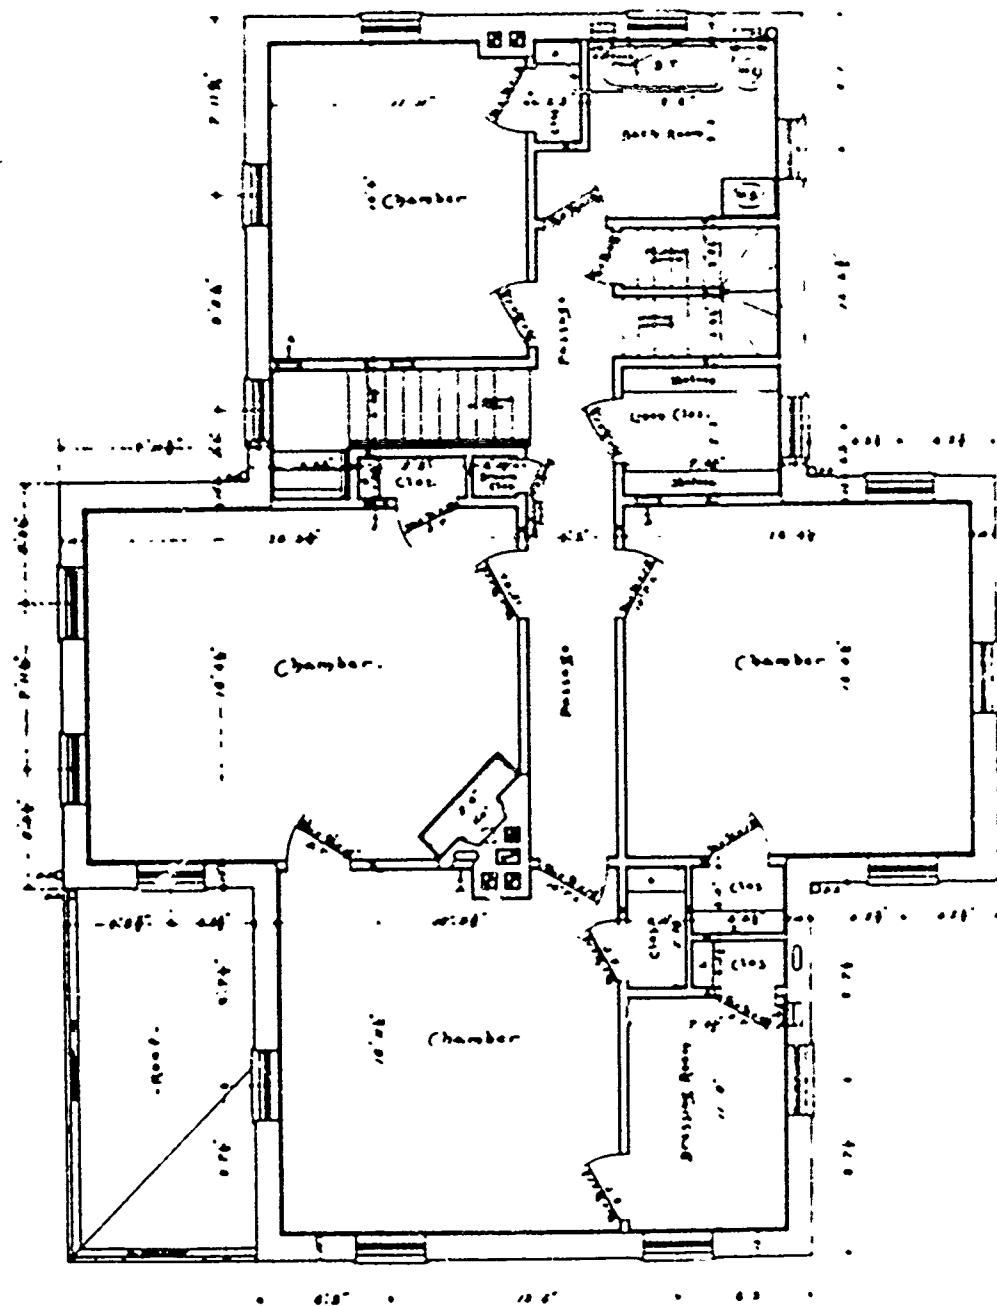

Second Story Plan
Field Officers' Quarters

Sheet
No 3

Scale 1:100
Architectural Drawing

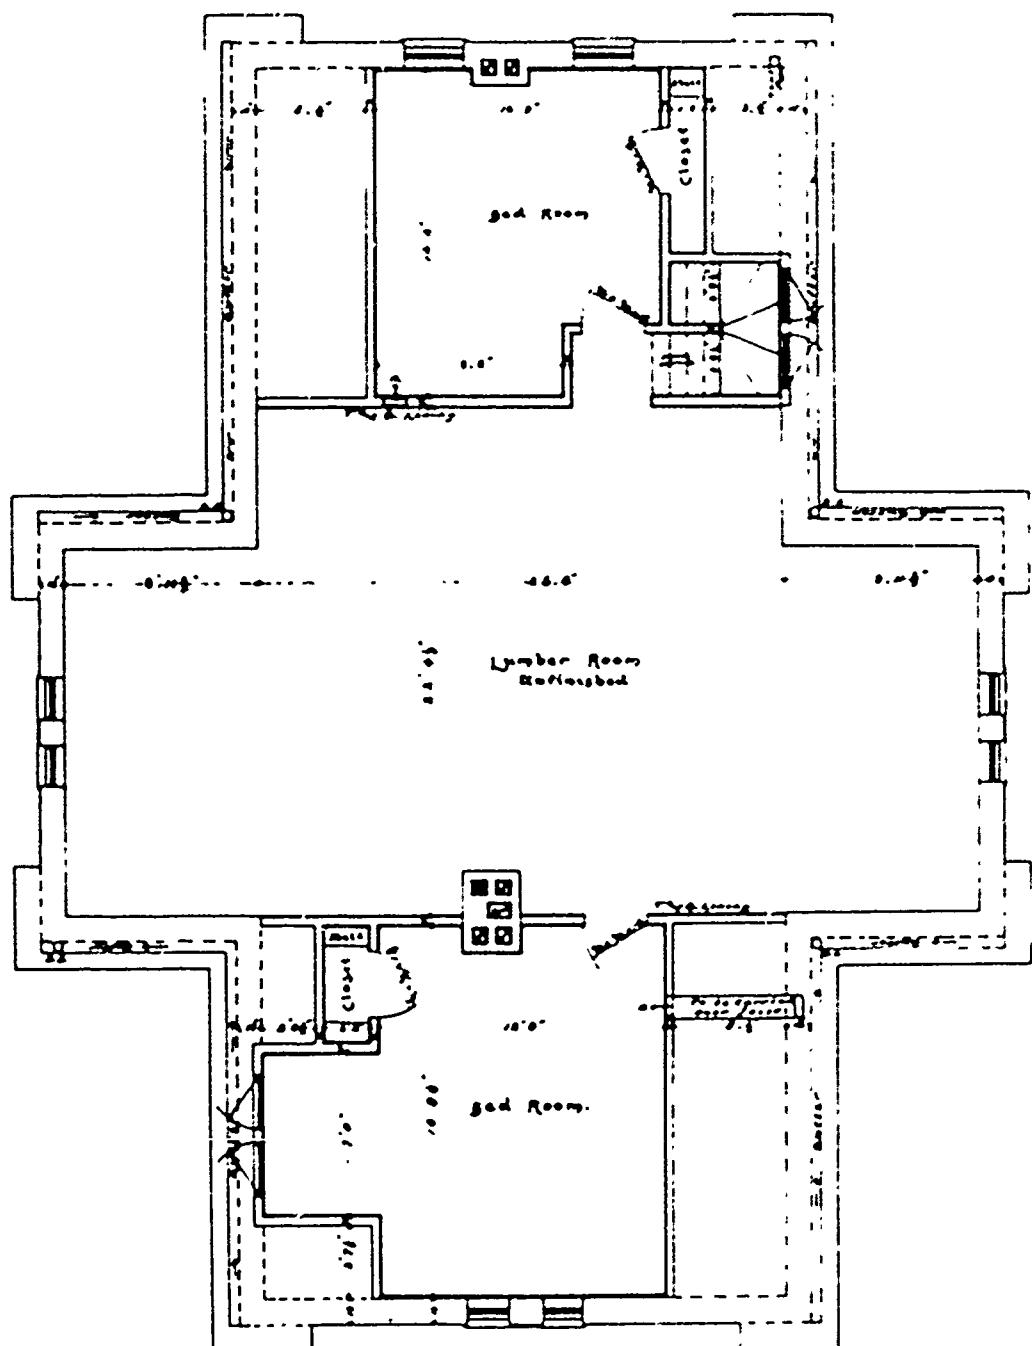



Attic Plan
Field Officers' Qrs.


— at —


scale of




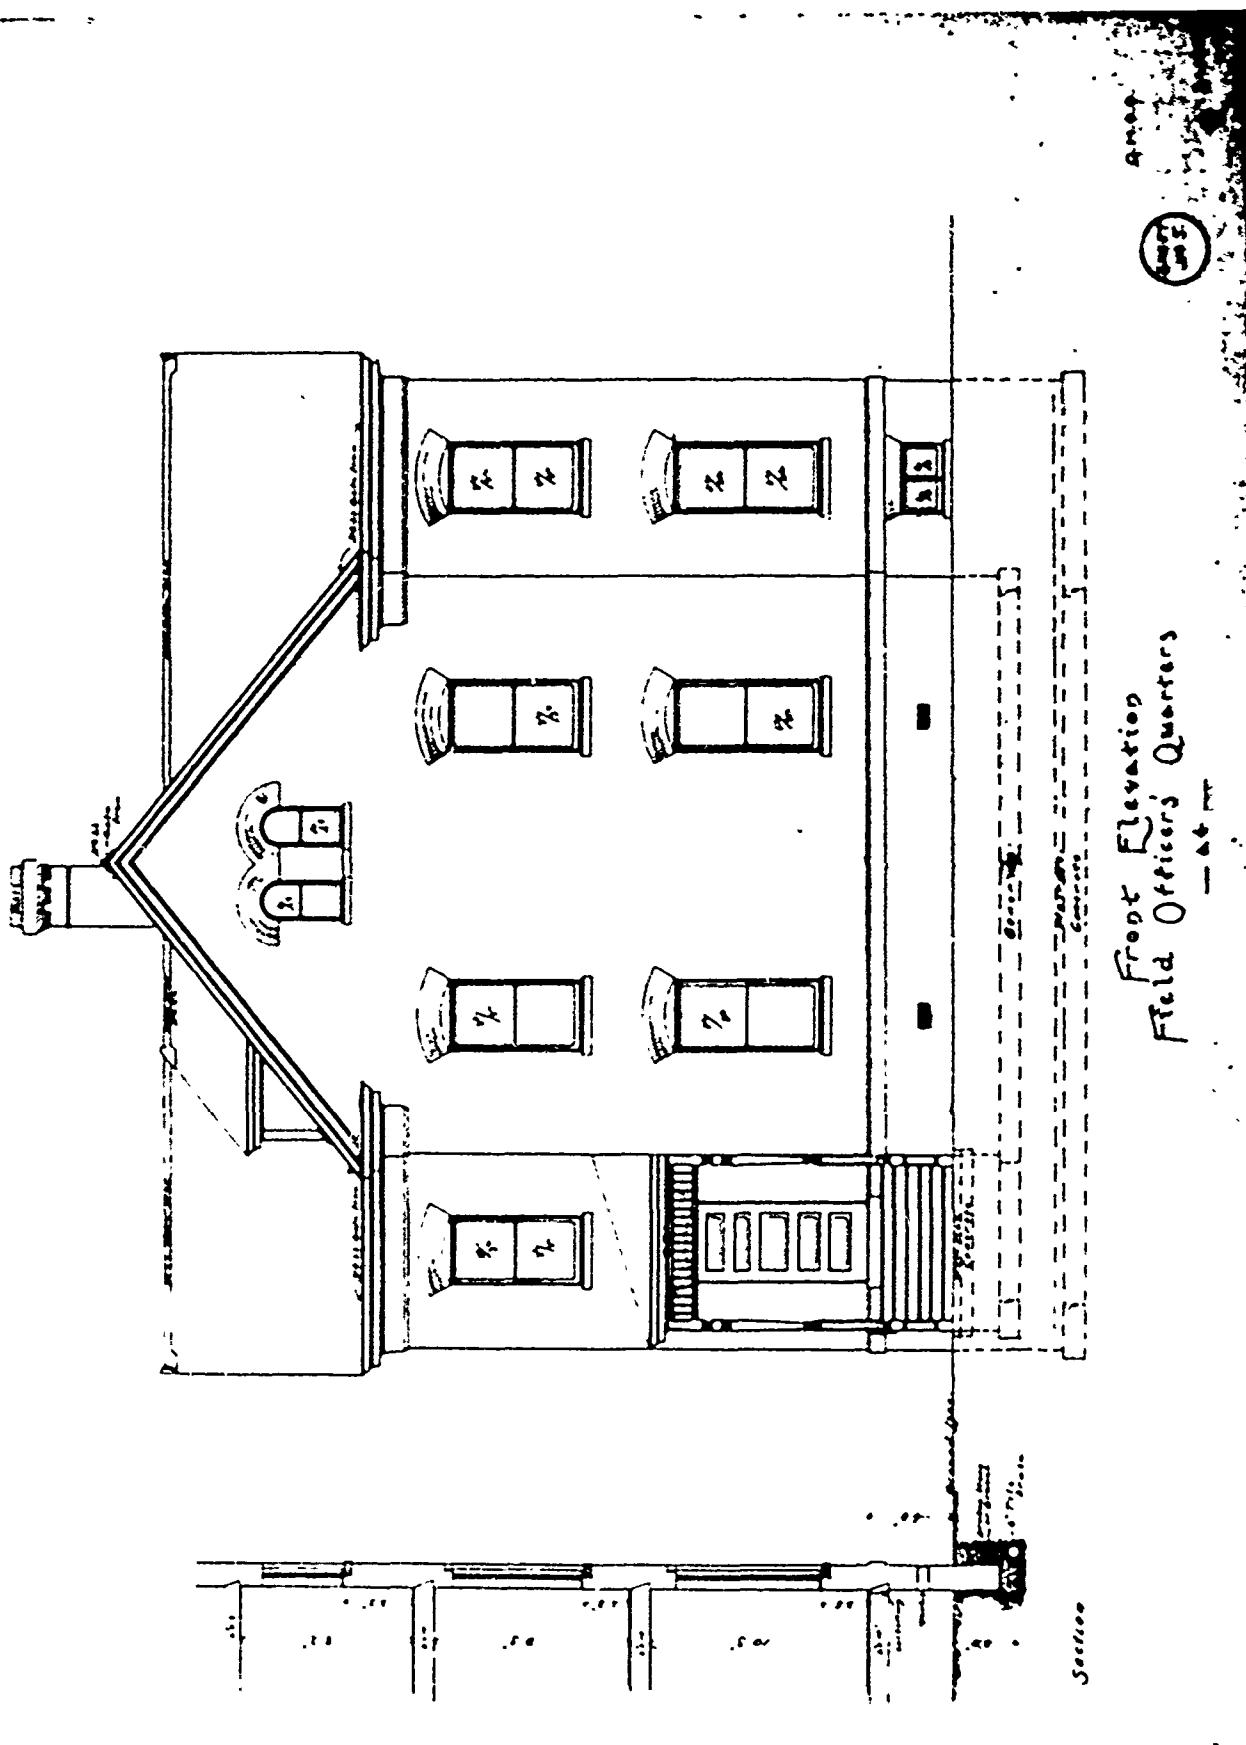

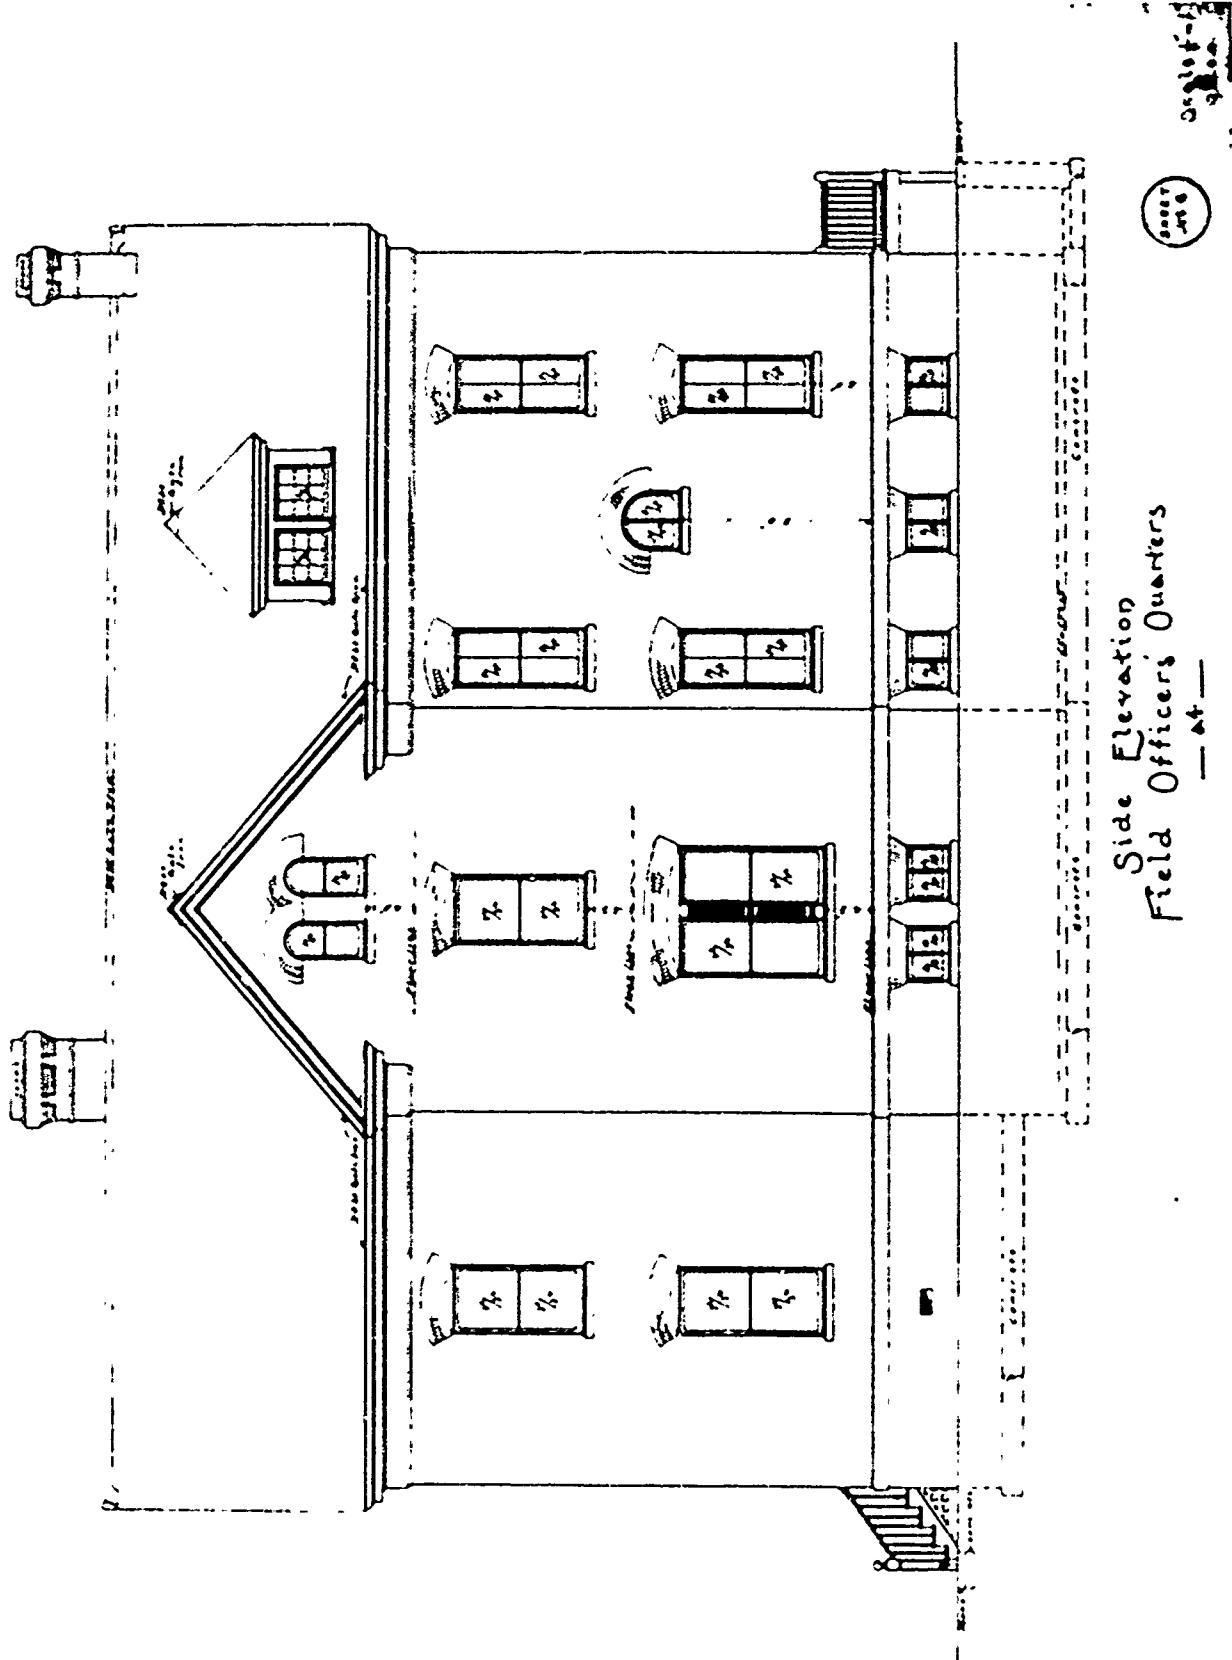

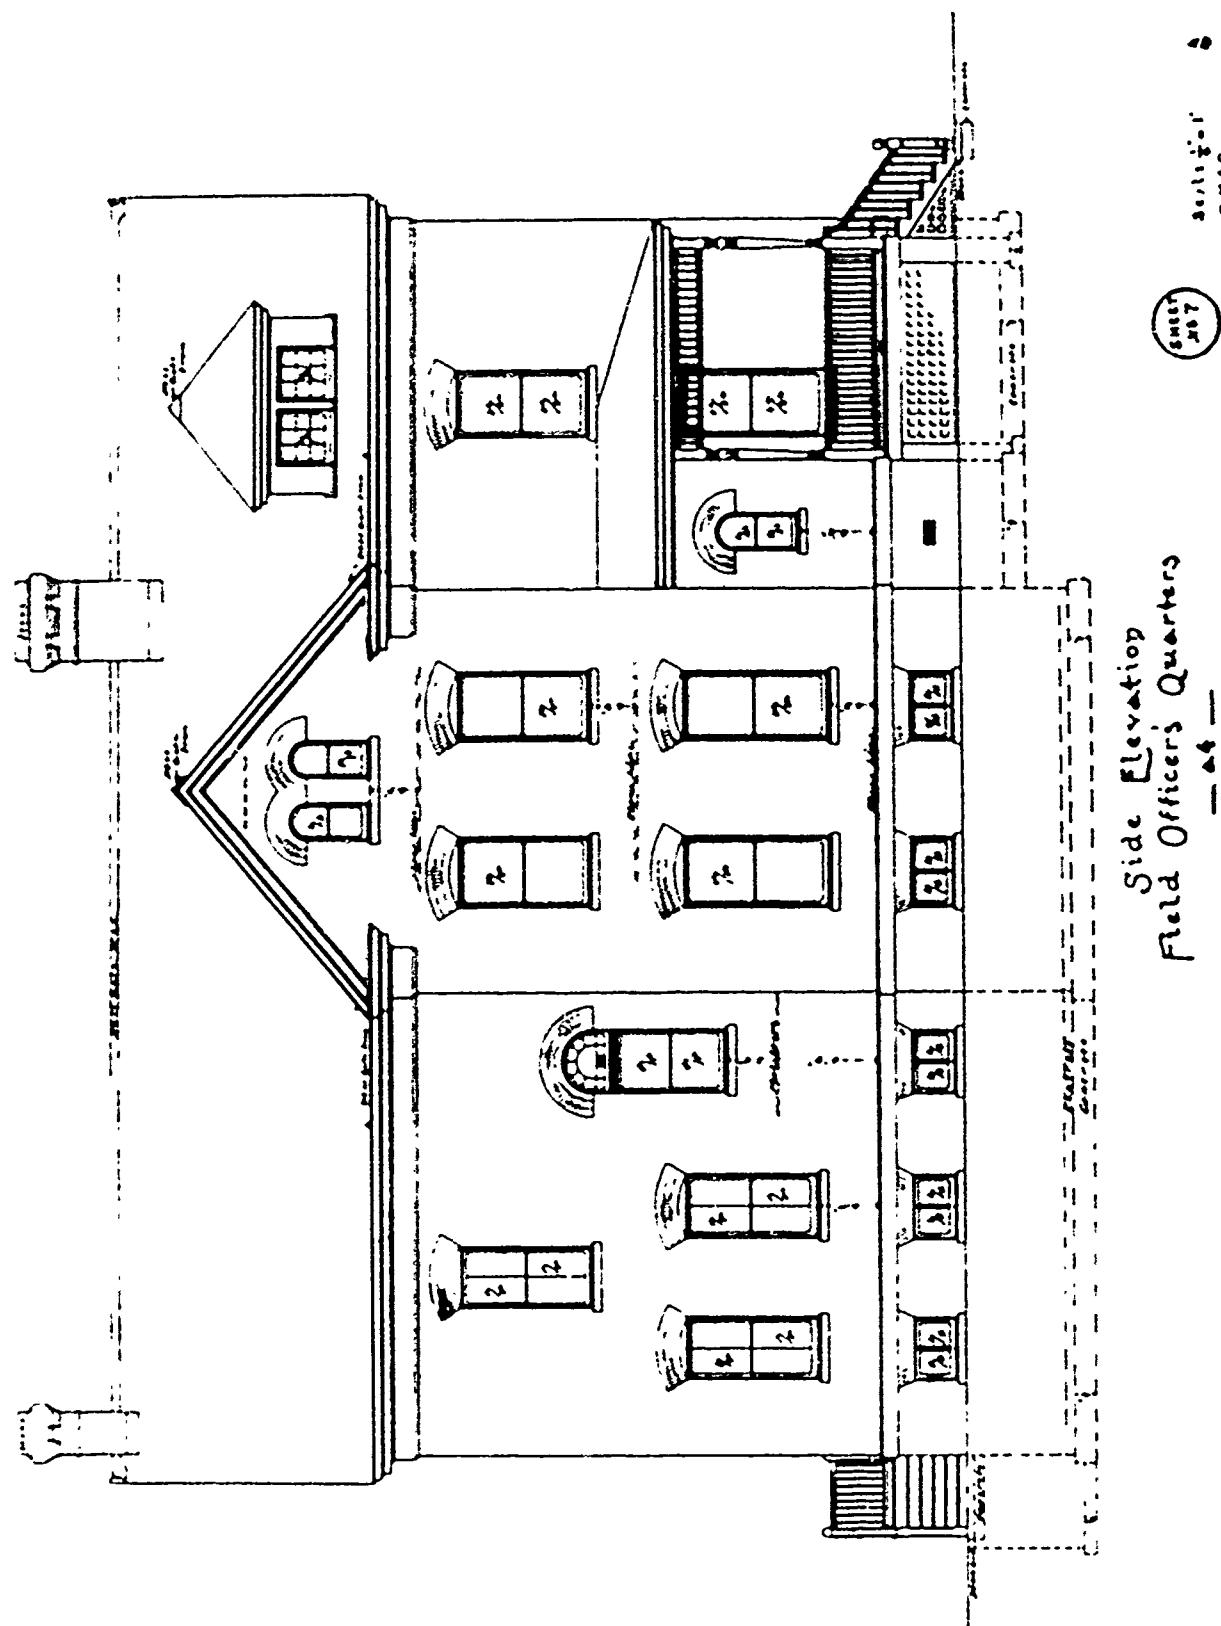

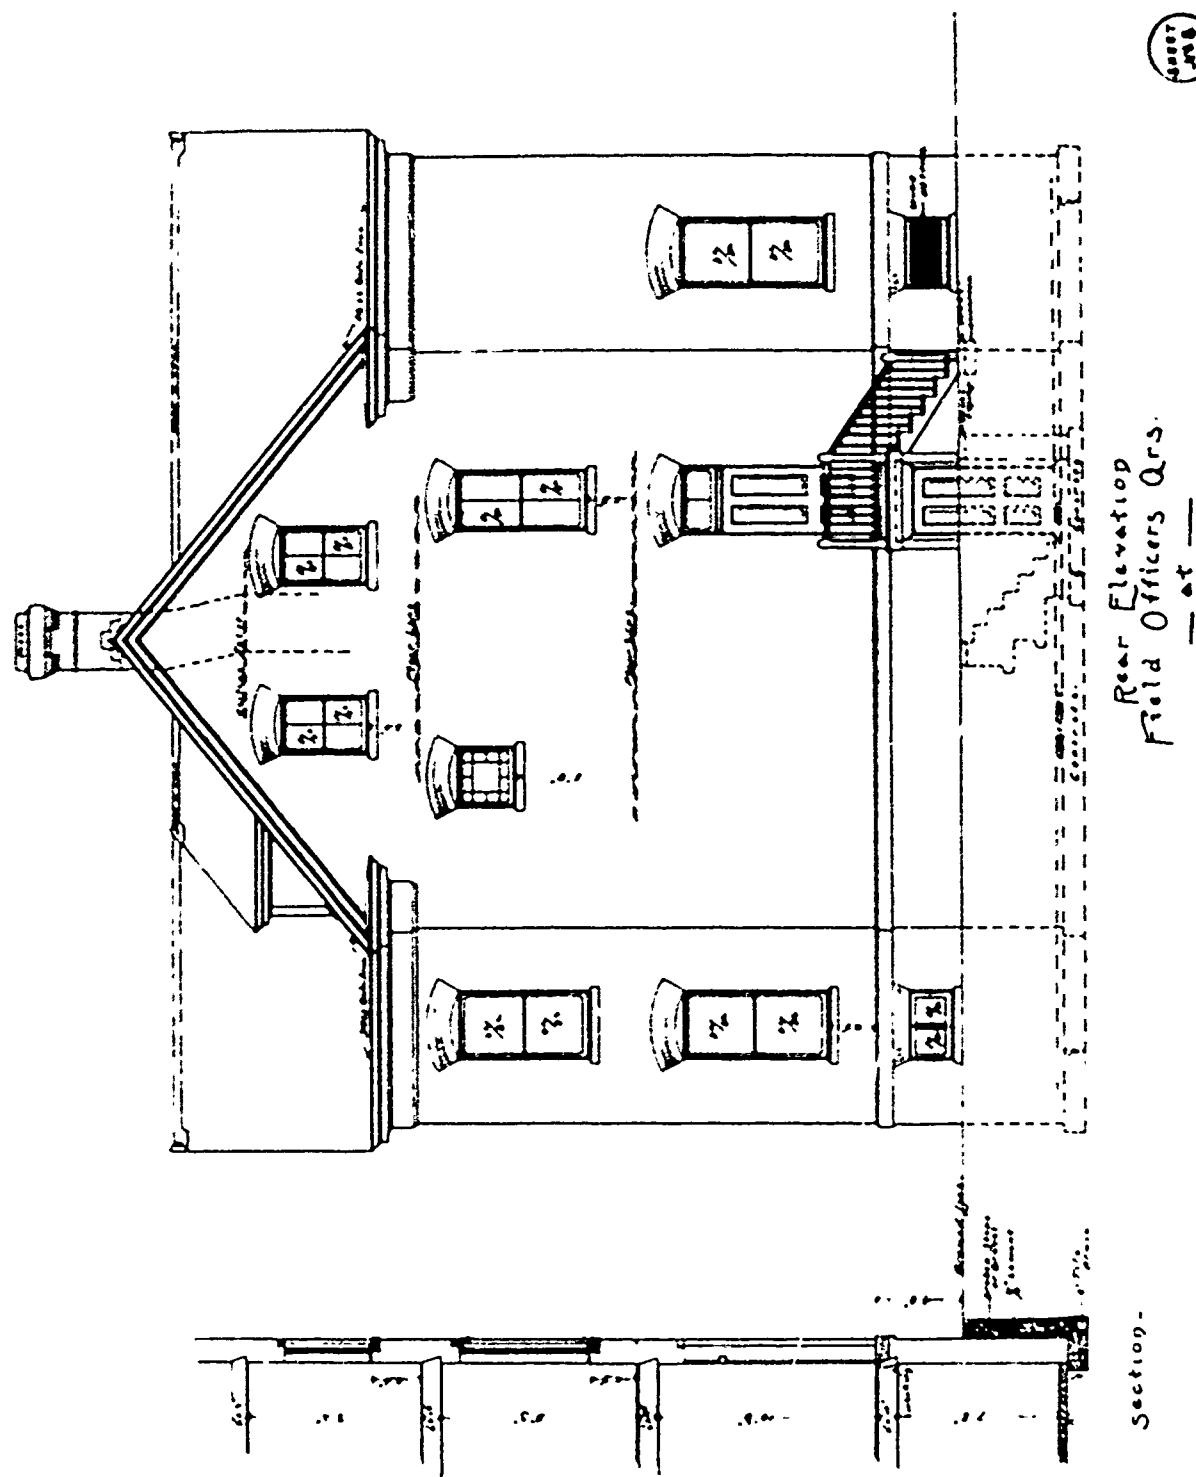

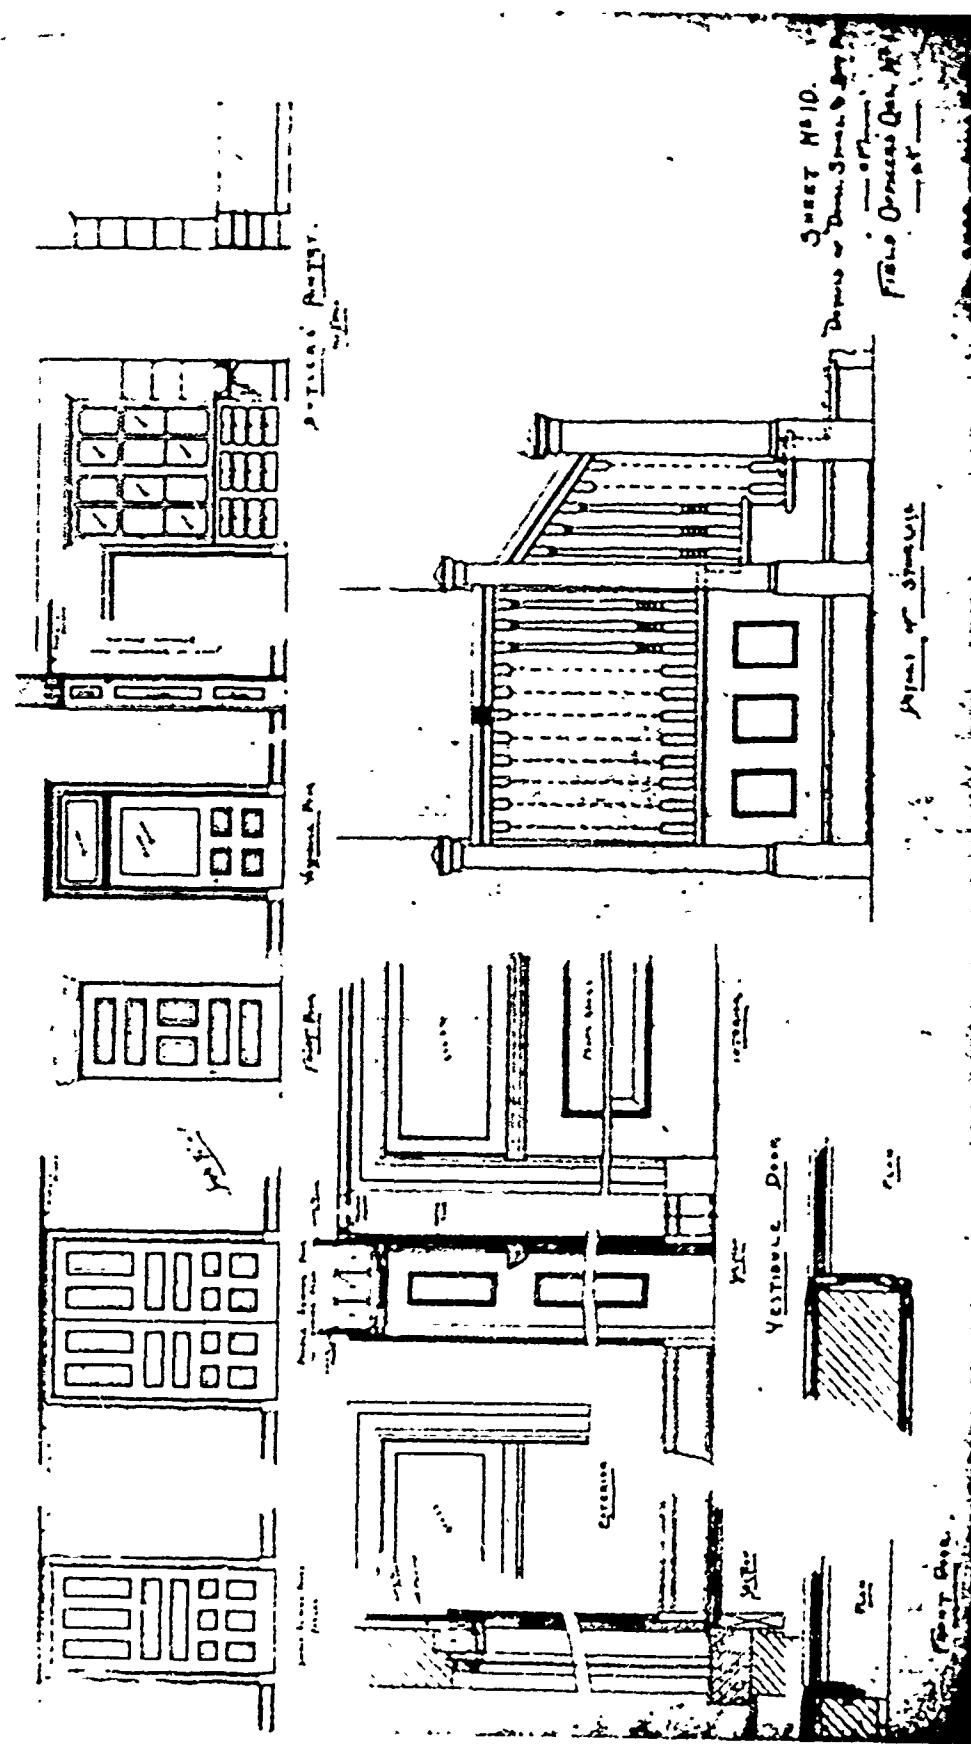

SECOND PERIOD

PLAN No: 17

PLAN TYPE: Officer's Quarters, single set
3 stories + basement
Brick



DATE: January 1892



BASIC UNIT: R


KNOWN LOCATIONS: --


COMMENTS:

DRAWING SOURCE: NARS - Cartographic & Architectural Branch
RG 77- P.I. NM-19 E. 411- #17

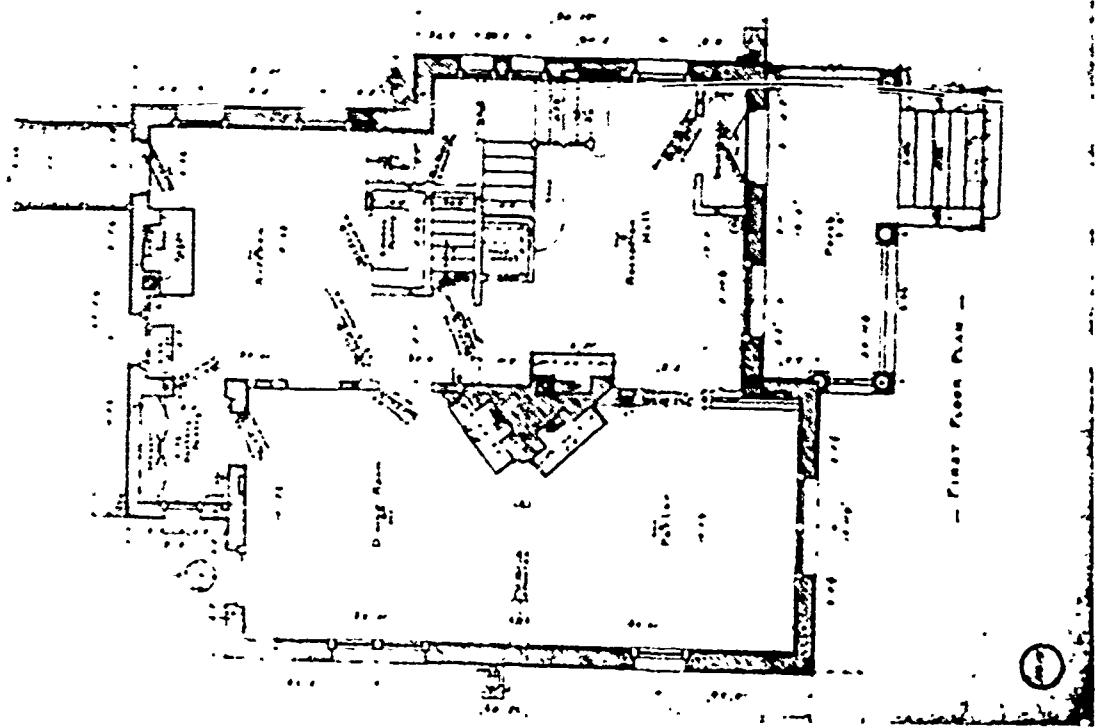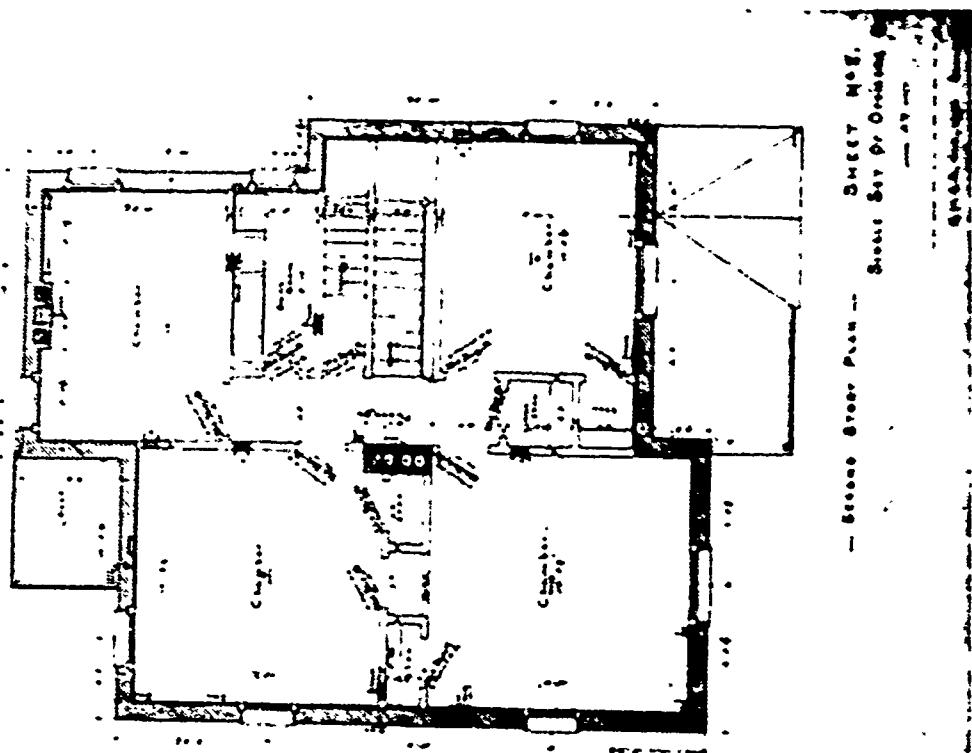

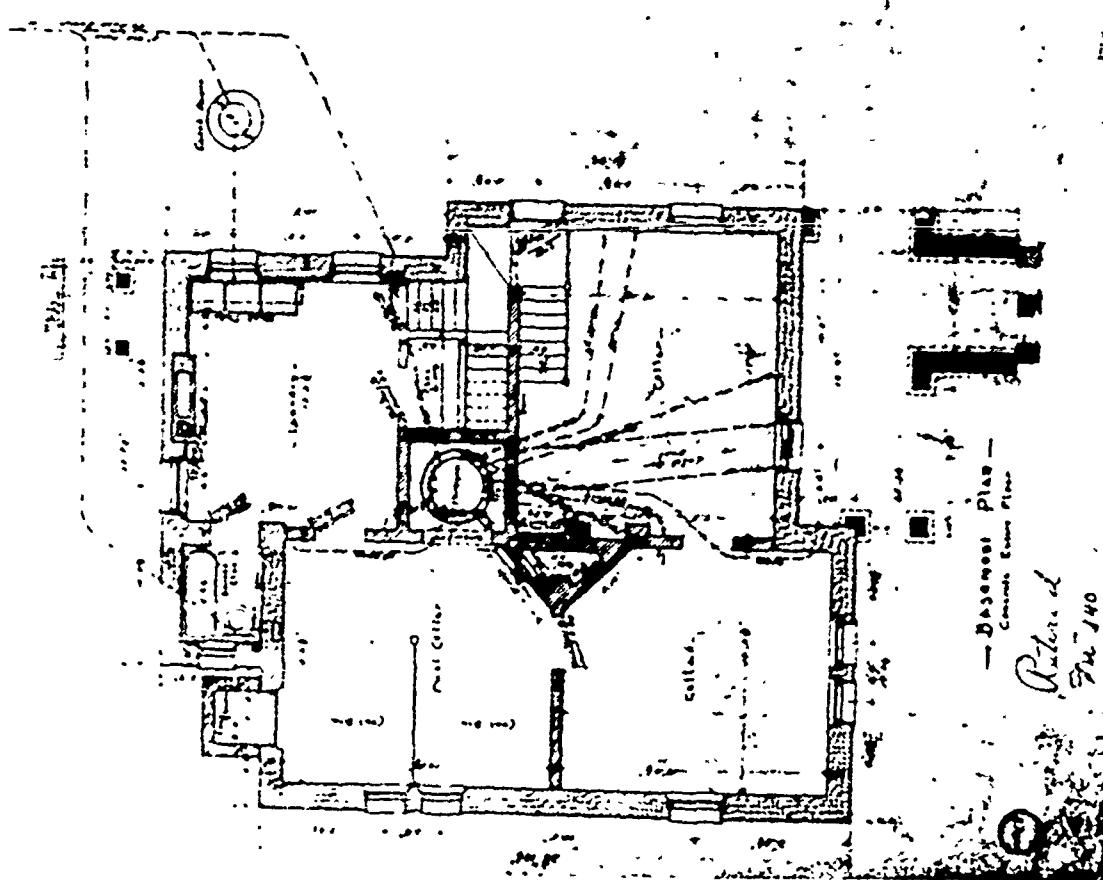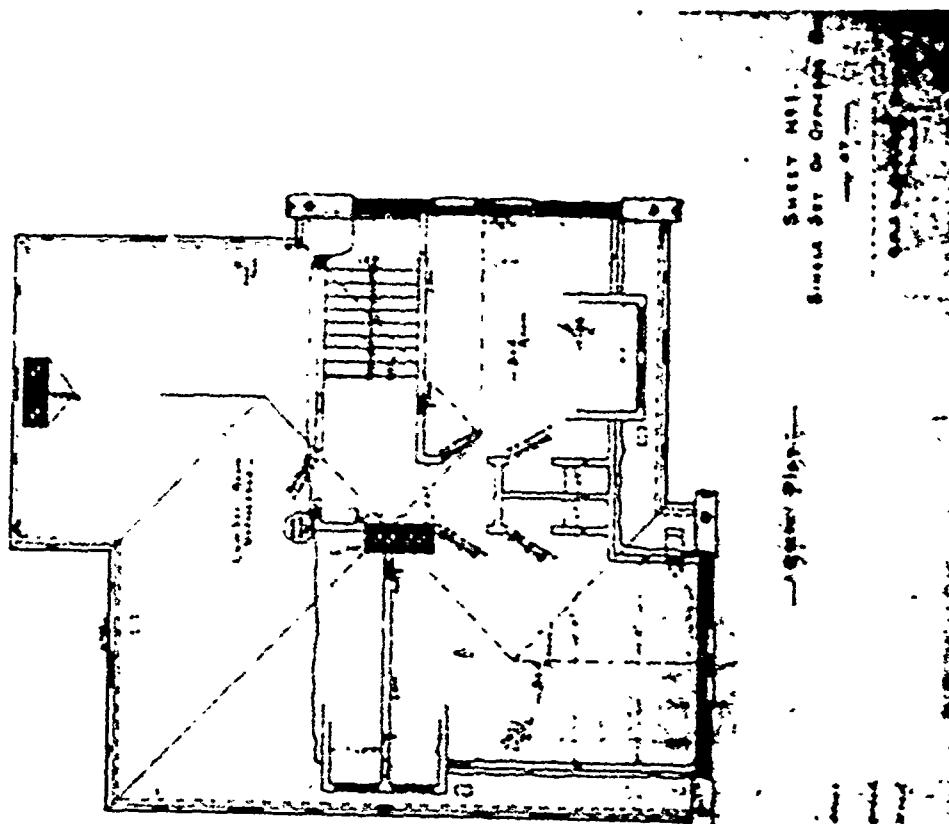

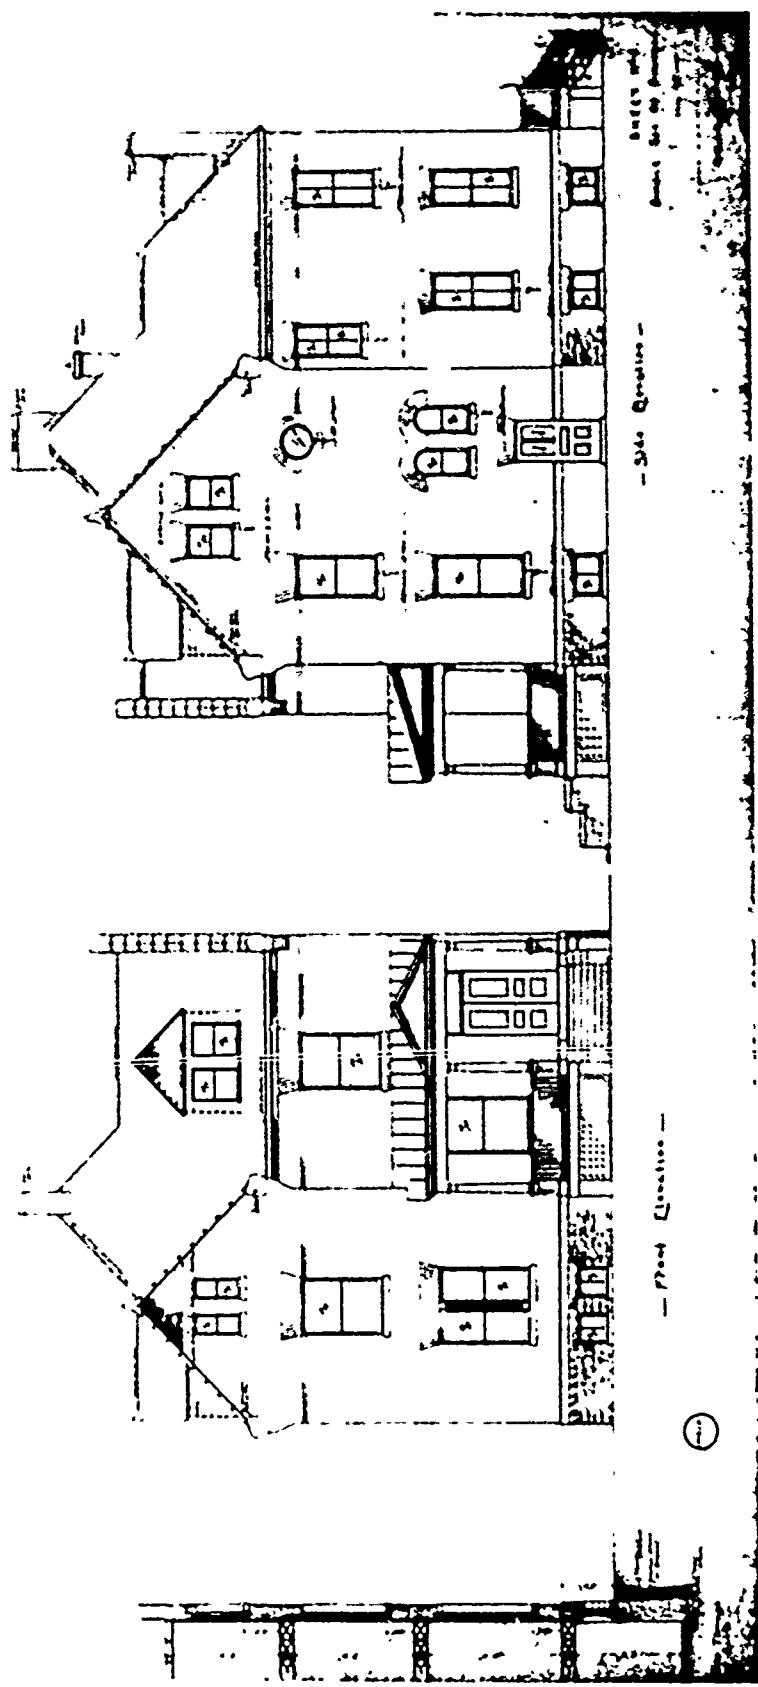

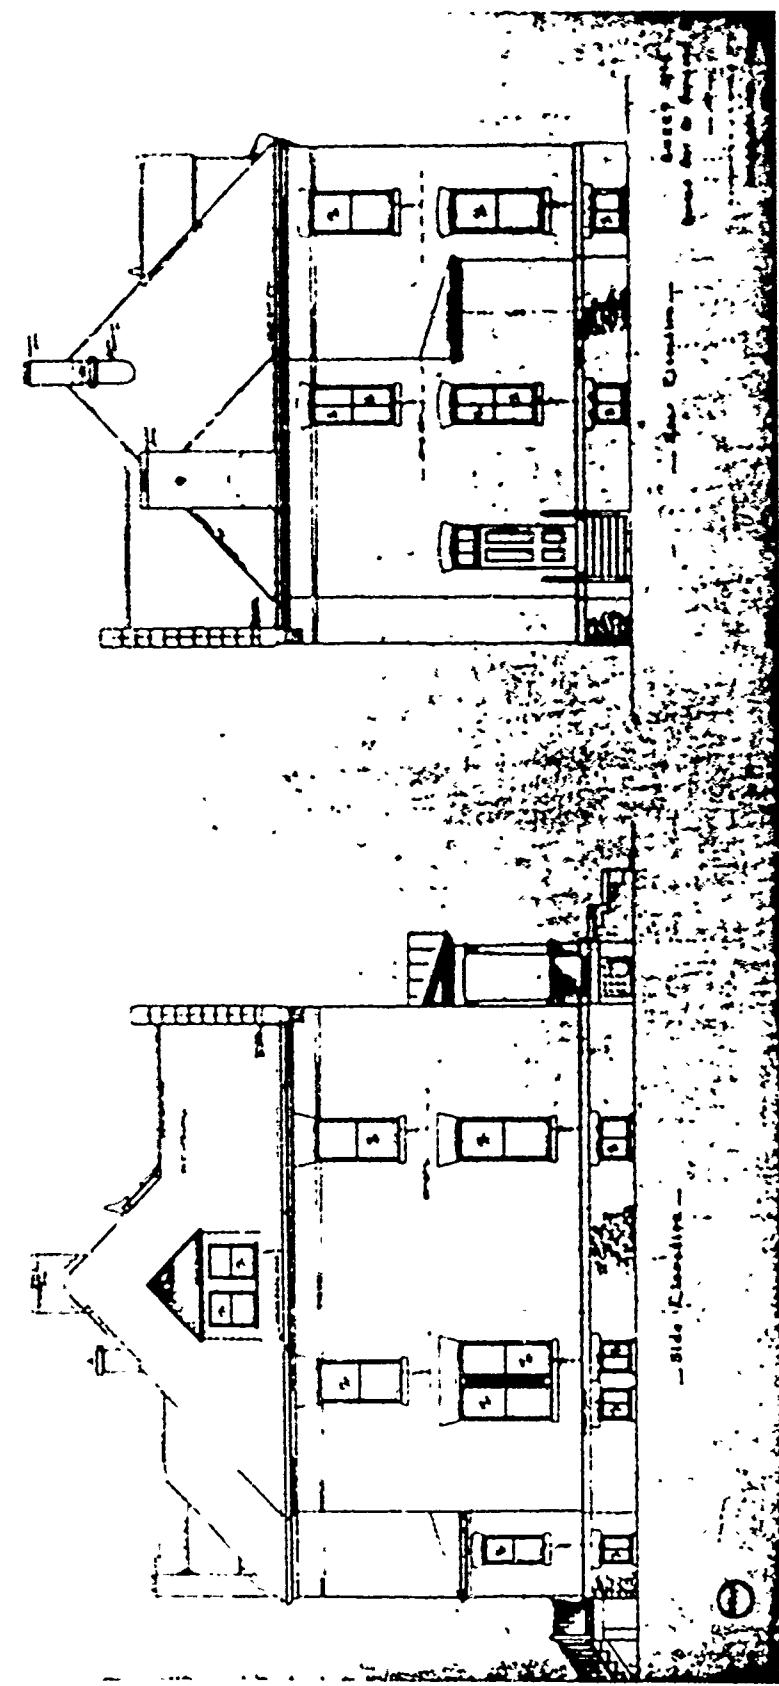

SECOND PERIOD

PLAN No: 20 or 20-A

PLAN TYPE: Officer's Quarters, single set
3 stories + cellar
Brick

DATE: May 1891

BASIC UNIT: R



KNOWN LOCATIONS: --

COMMENTS:

DRAWING SOURCE: NARS - Cartographic & Architectural Branch
RG 77- P.I. NM-19 E. 411- #20 or 20-A


1. Architectural
2. Structural
3. Electrical
4. Mechanical
5. Plumbing
6. Landscaping
7. Site Plan

1. Architectural
2. Structural
3. Electrical
4. Mechanical
5. Plumbing
6. Landscaping
7. Site Plan

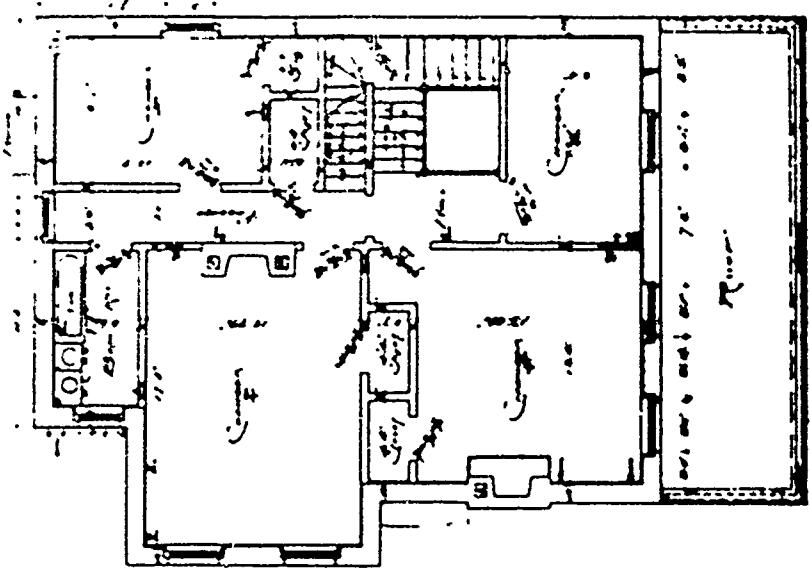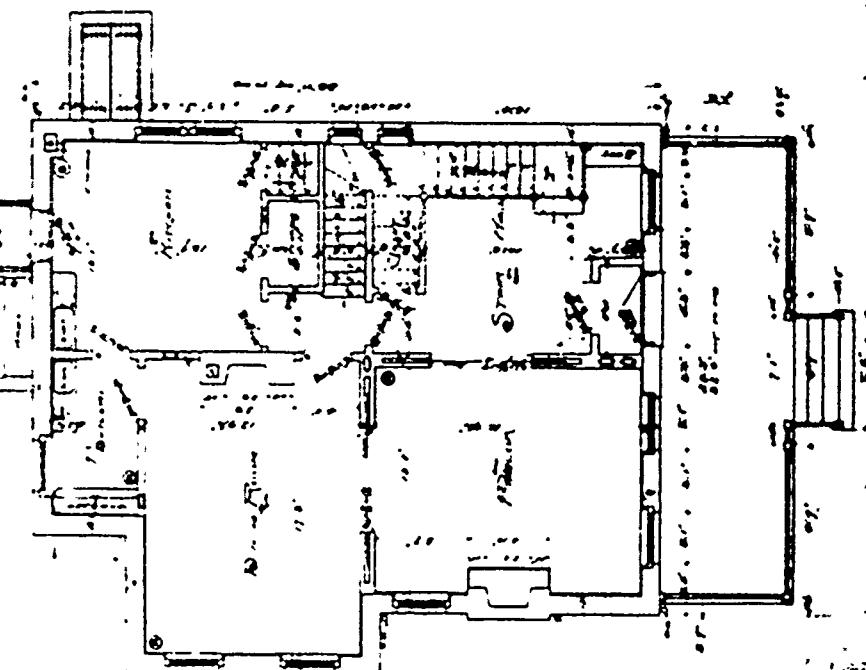


1. Architectural
2. Structural
3. Electrical
4. Mechanical
5. Plumbing
6. Landscaping
7. Site Plan


Document No. 5
Drawing No.
Drafter No. 20.

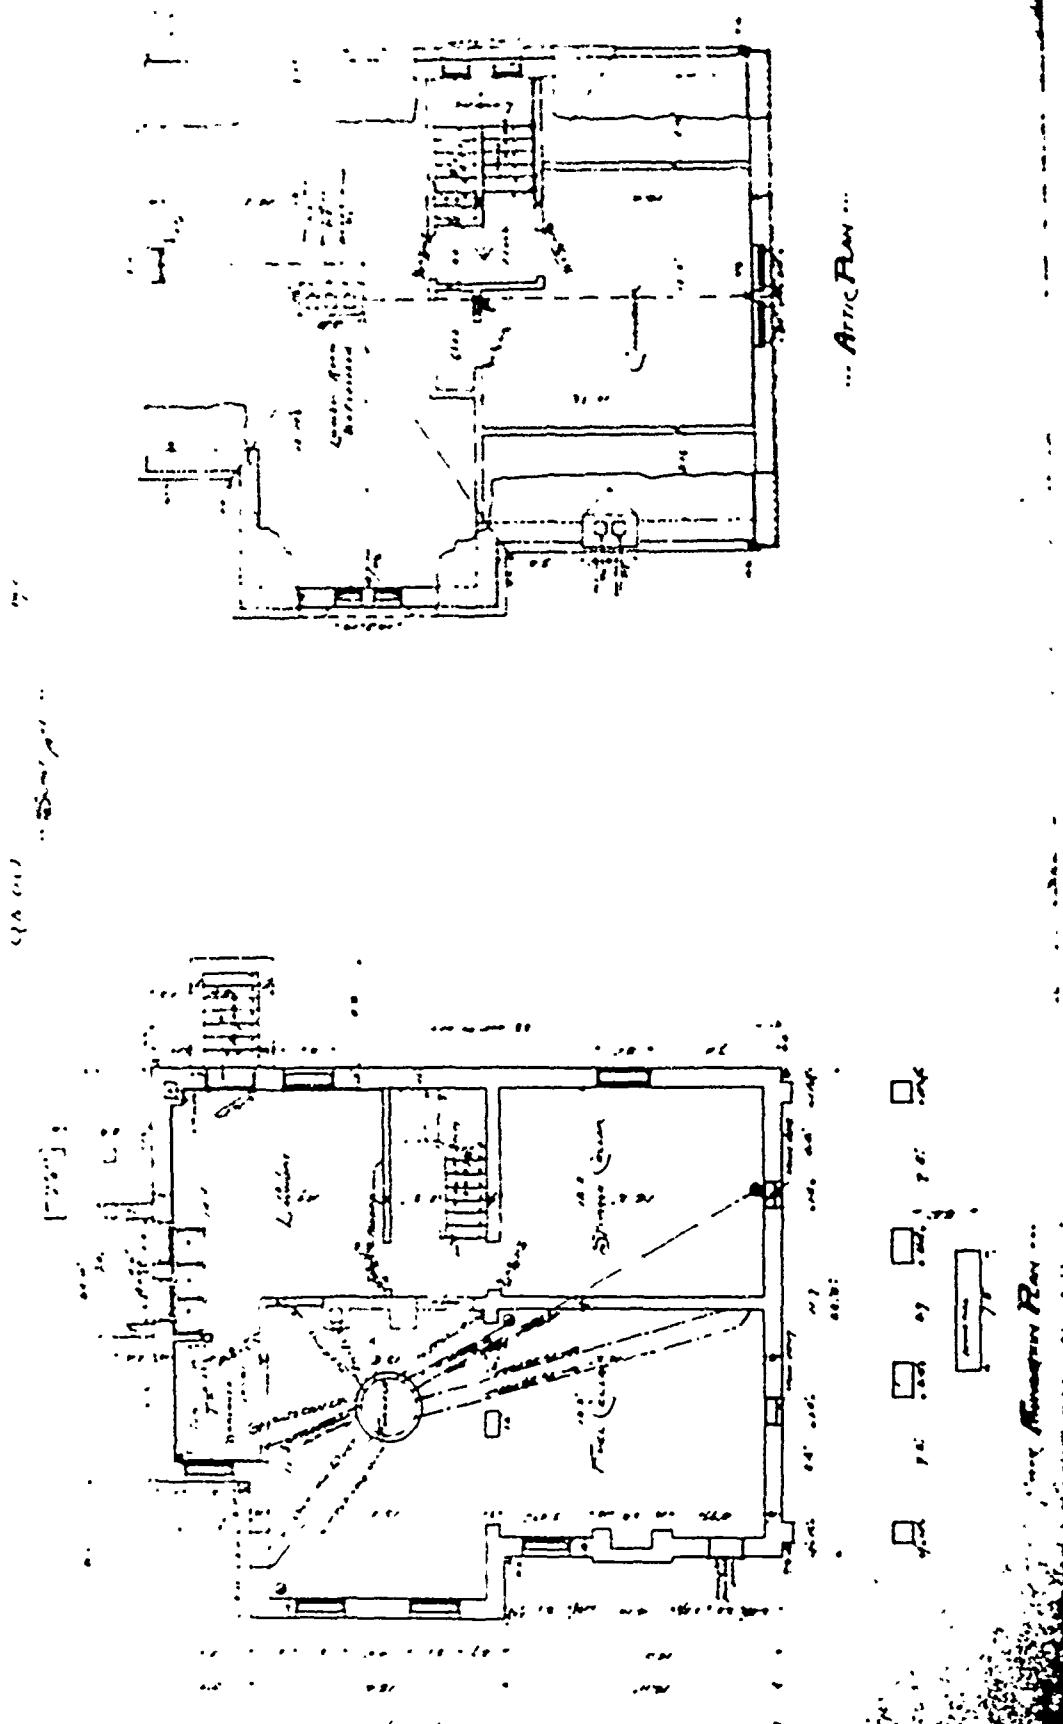

கூட்டுரை No 1
... கிராம சபை
... பொது மன்ற பகுதி No 20


(பகுதி 11) முறை விதிகள்

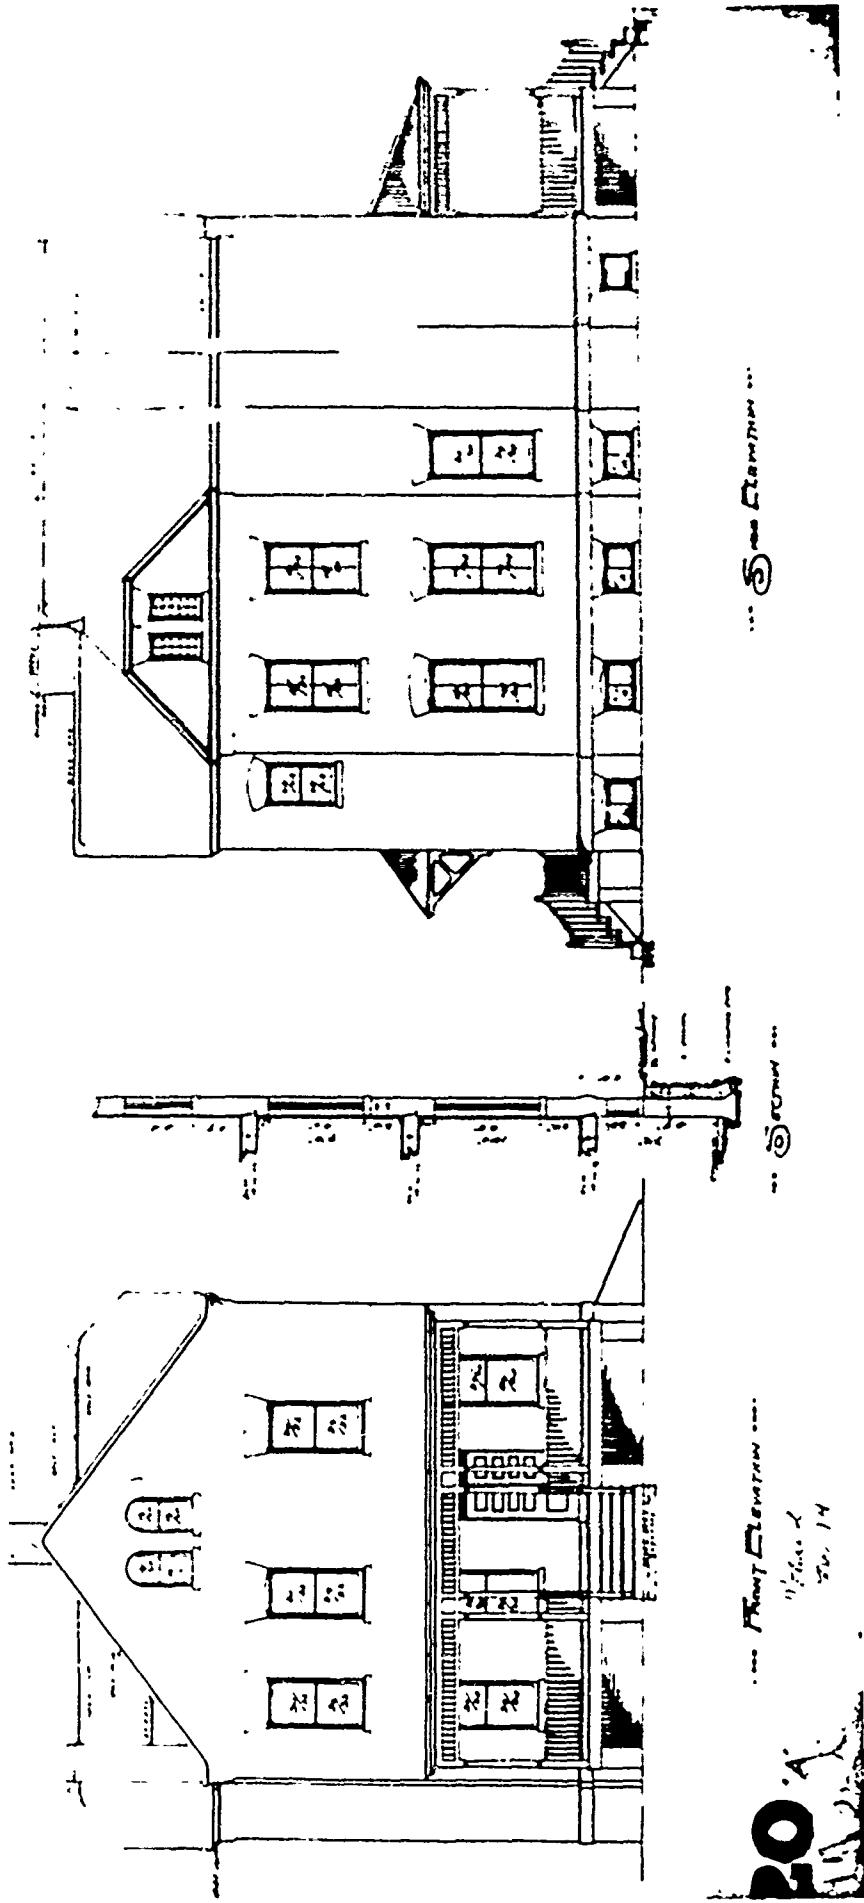

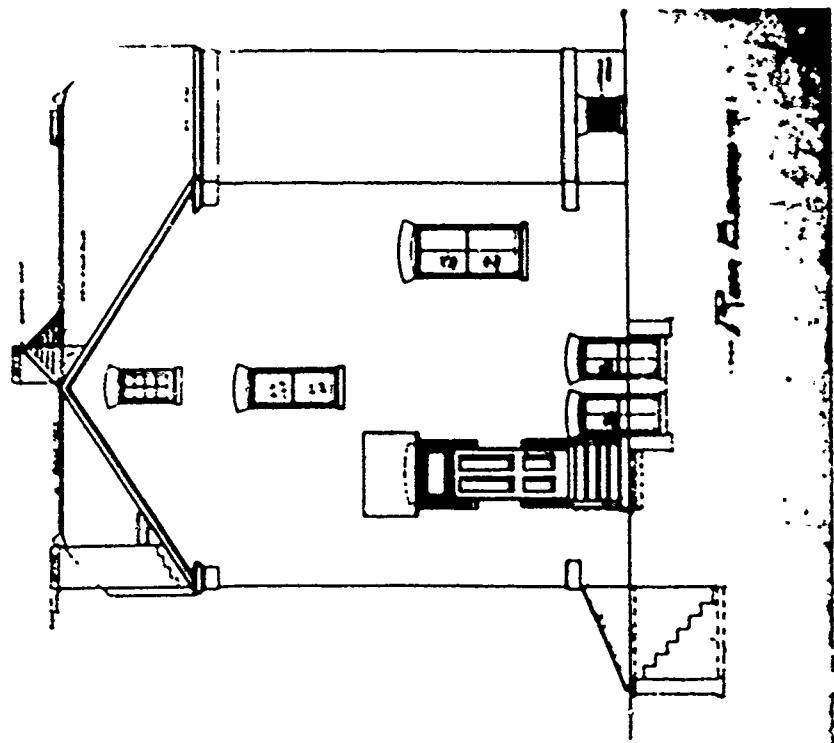

Bueno N° 2.
Simeon Set.
Proprietor: (Name), N° 20....

Quero Meu
... Simeon ...

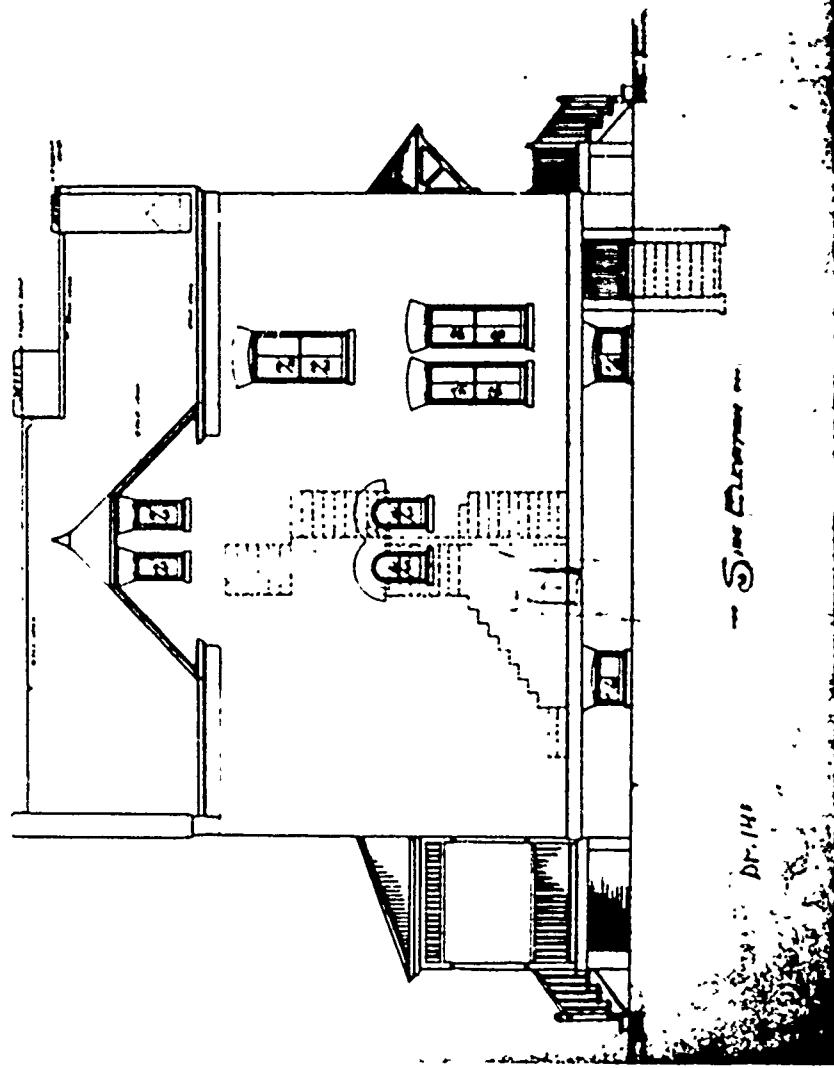

- Simeon -

Dr. 141

SECOND PERIOD

PLAN No: 21

PLAN TYPE: Non-commissioned Officer's Quarters, single set
2 stories + cellar
Brick and frame


DATE: n.d.


BASIC UNIT: --

KNOWN LOCATIONS: --

COMMENTS:


DRAWING SOURCE: NARS - Cartographic & Architectural Branch
RG 77- P.I. NM-19 E. 411- #21

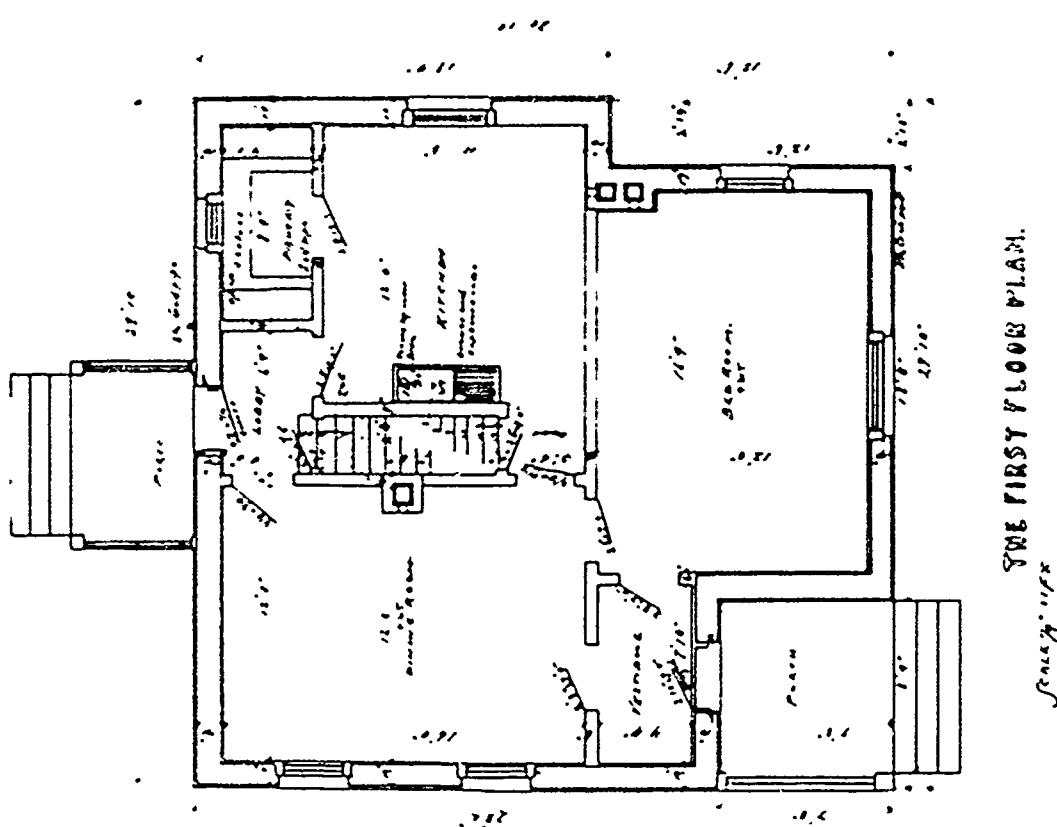

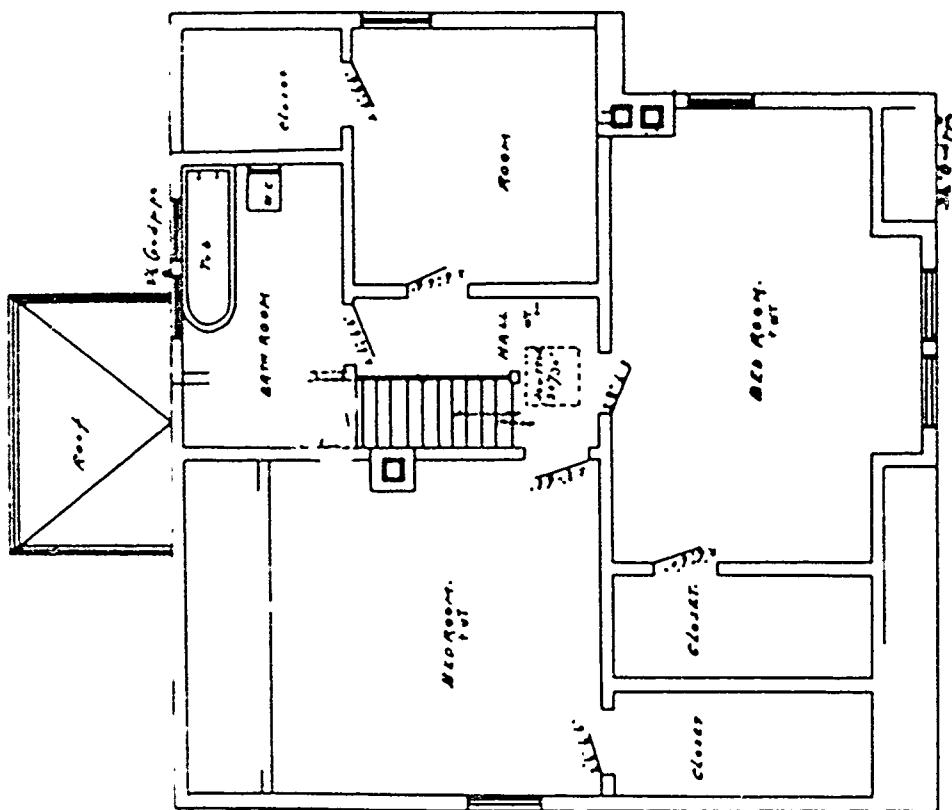

THE SECOND FLOOR PLAN.
-Scales not given -


TYPE OF ELEVATION DRAWN ON QUADRATIC

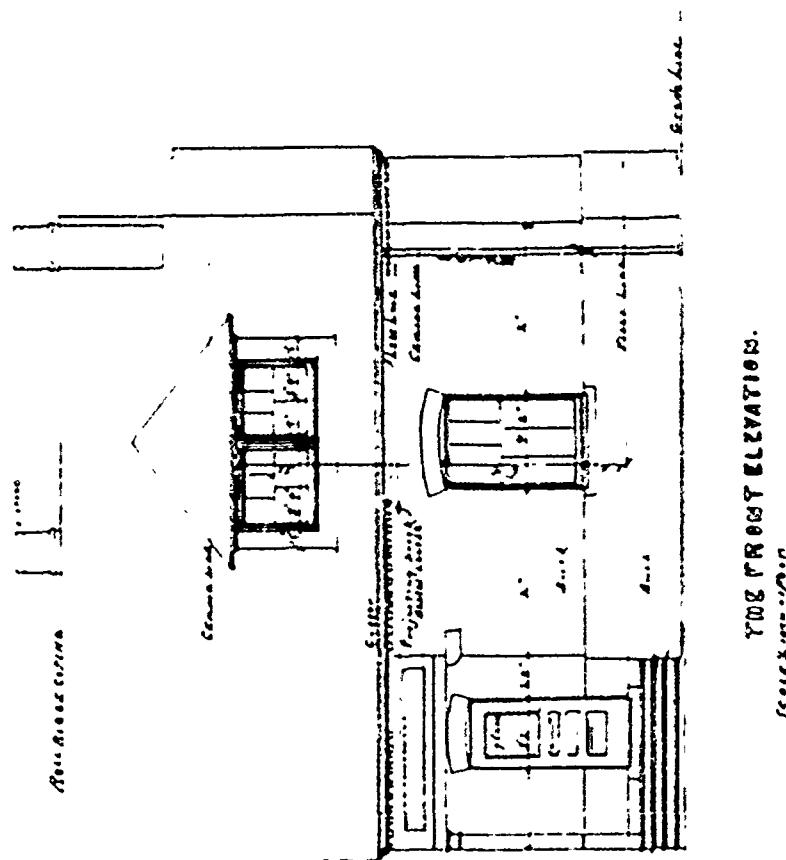


TYPE OF ELEVATION
DRAWN ON QUADRATIC


1:100
1:100

21

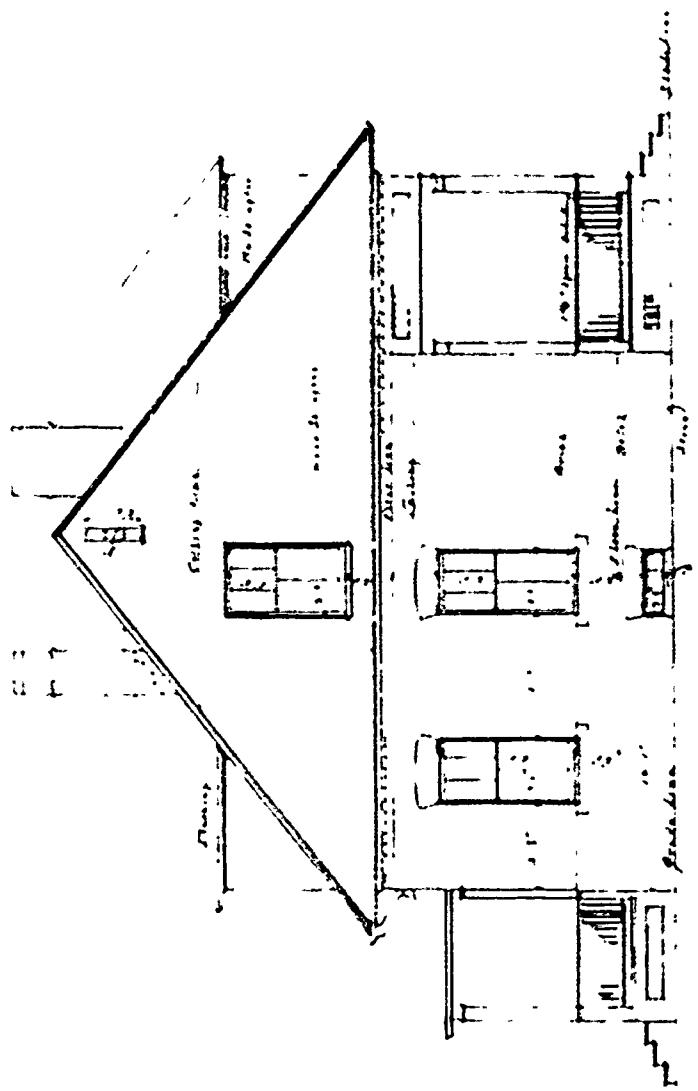

THE SIDE ELEVATION.
SOUTH SIDE.

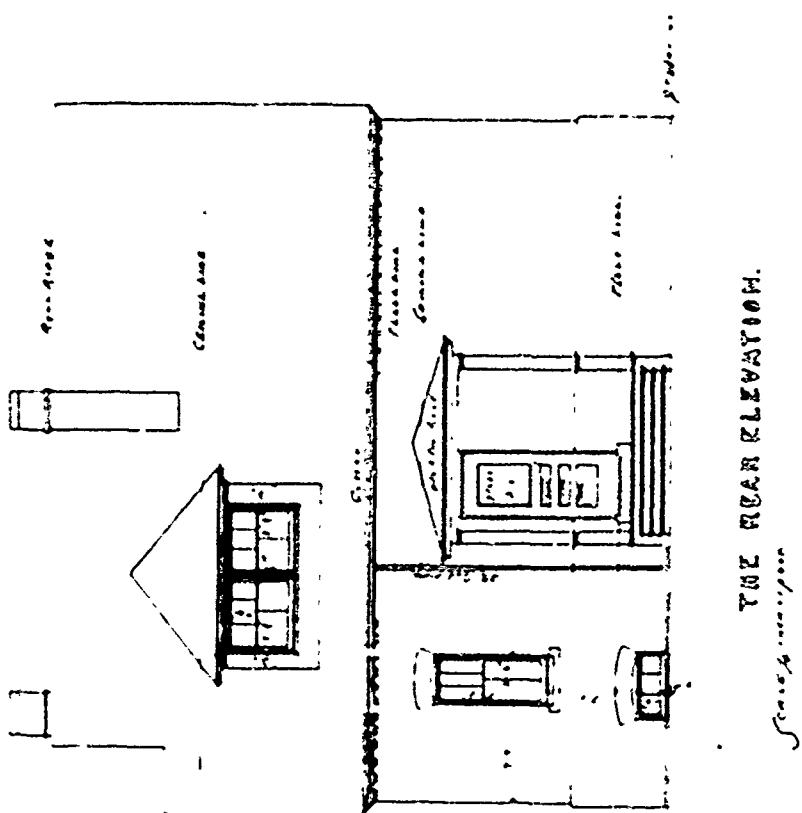

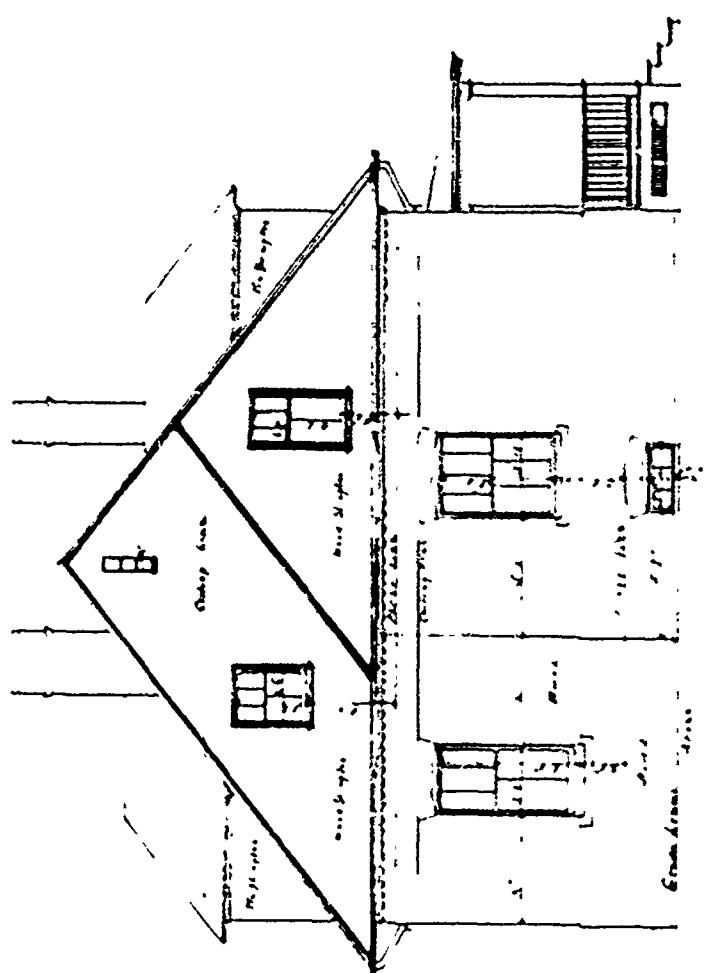

THE SIDE ELEVATIONS.

SECOND PERIOD

PLAN No: 23

PLAN TYPE: Non-commissioned Officers' Quarters, double set
2 stories + cellar
Brick and frame


DATE: June 1891

BASIC UNIT: --


KNOWN LOCATIONS: Ft. Sam Houston, Texas
Ft. Myer, Virginia
Ft. Monroe, Virginia
Ft. Logan, Colorado
Jefferson Barracks, Missouri

COMMENTS:


DRAWING SOURCE: NARS - Cartographic & Architectural Branch
RG 77- P.I. NM-19 E. 411- #23

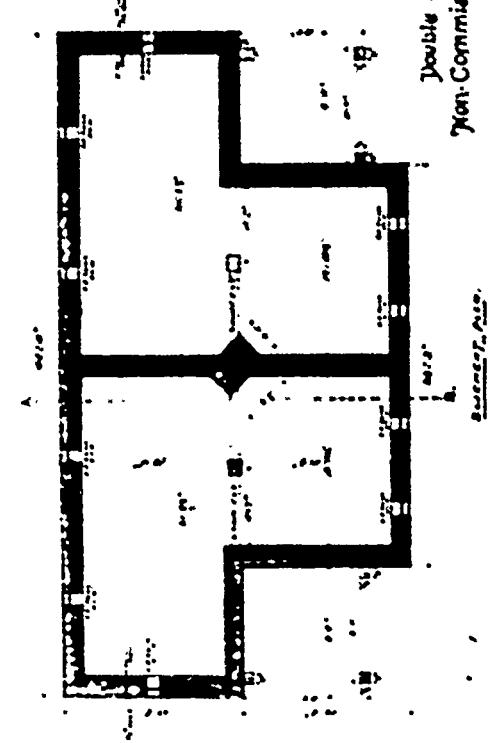


Double Set of
Non-Commissioned Officers' Quarters

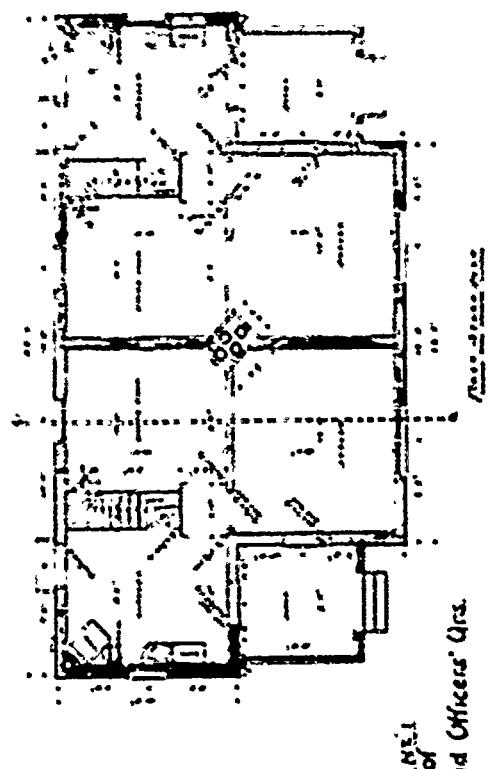


23

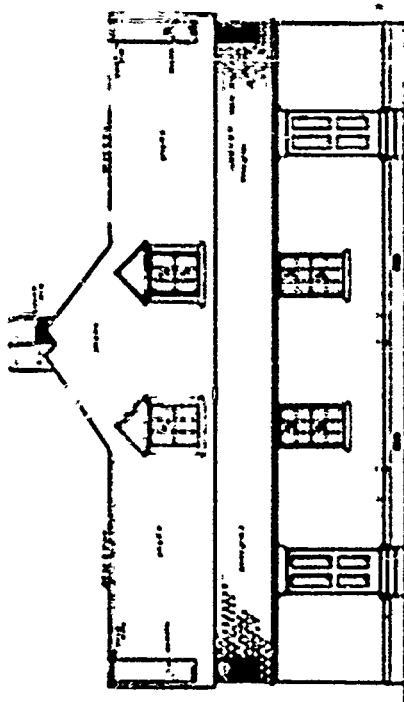

Rear Elevation

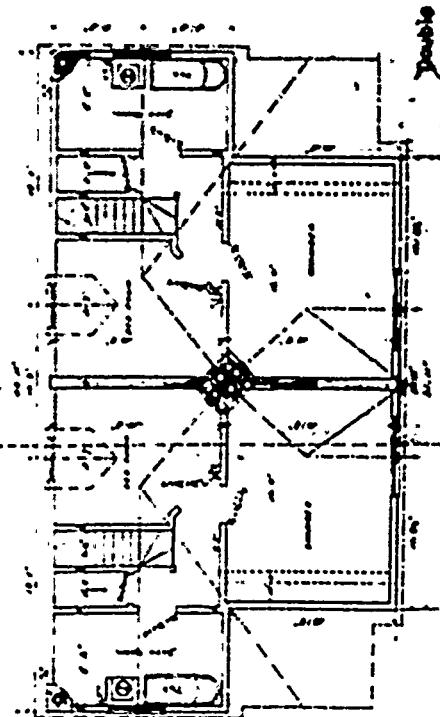


Second Story Plan

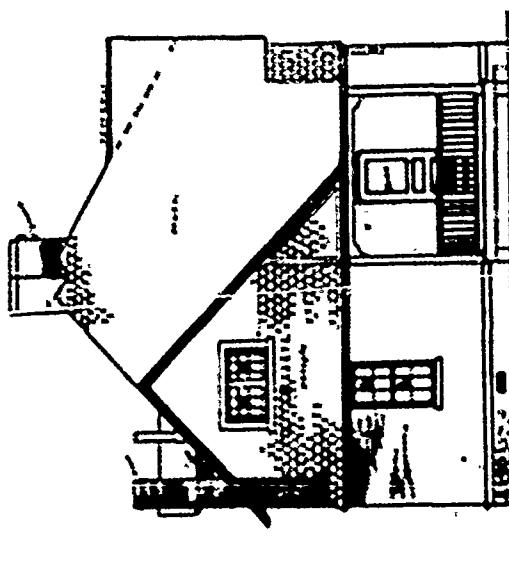

Section No. 3

Double Set of
Three Commissioned Officers' Quarters.
at
Front Elevation ..

Arch. Dept. Army, N.Y.

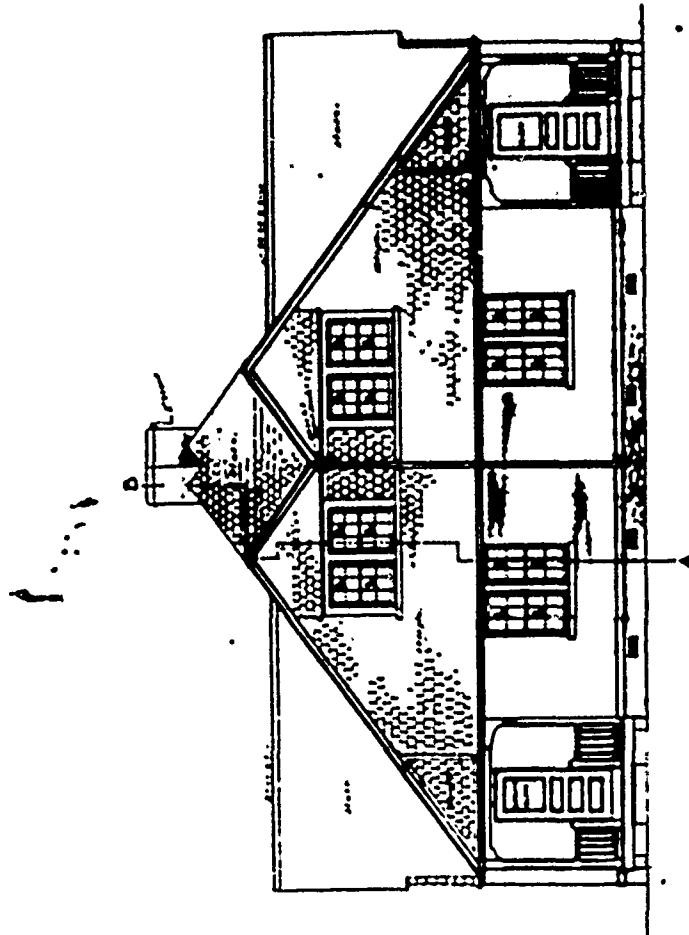

SECOND PERIOD

PLAN No: 23-A

PLAN TYPE: Non-commissioned Officers' Quarters, double set
2 stories + cellar
Brick and frame


DATE: April 1893

BASIC UNIT: --



KNOWN LOCATIONS: --





COMMENTS:

DRAWING SOURCE: NARS - Cartographic & Architectural Branch
RG 77- P.I. NM-19 E. 411- #23-A

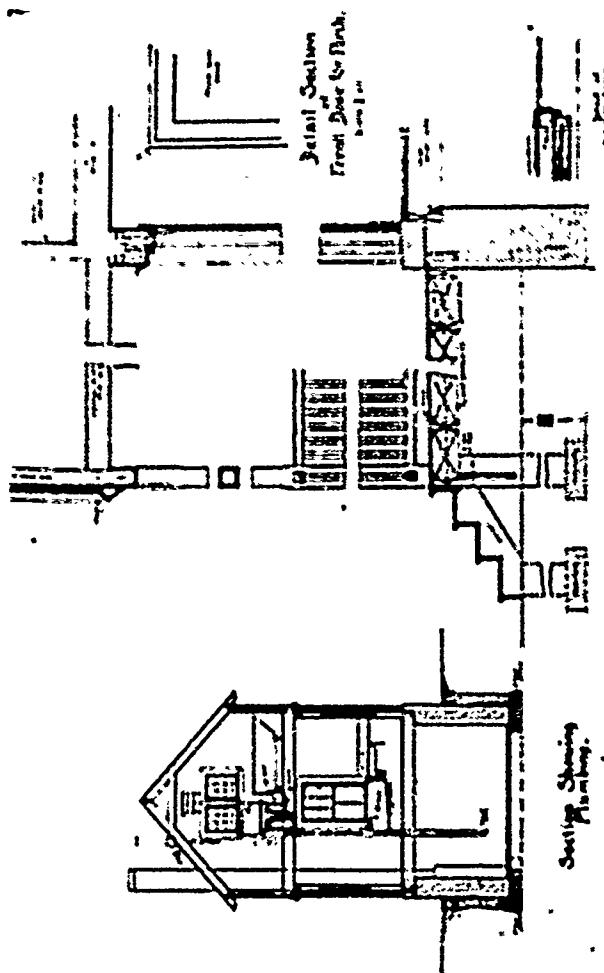

— Second Story Plan —

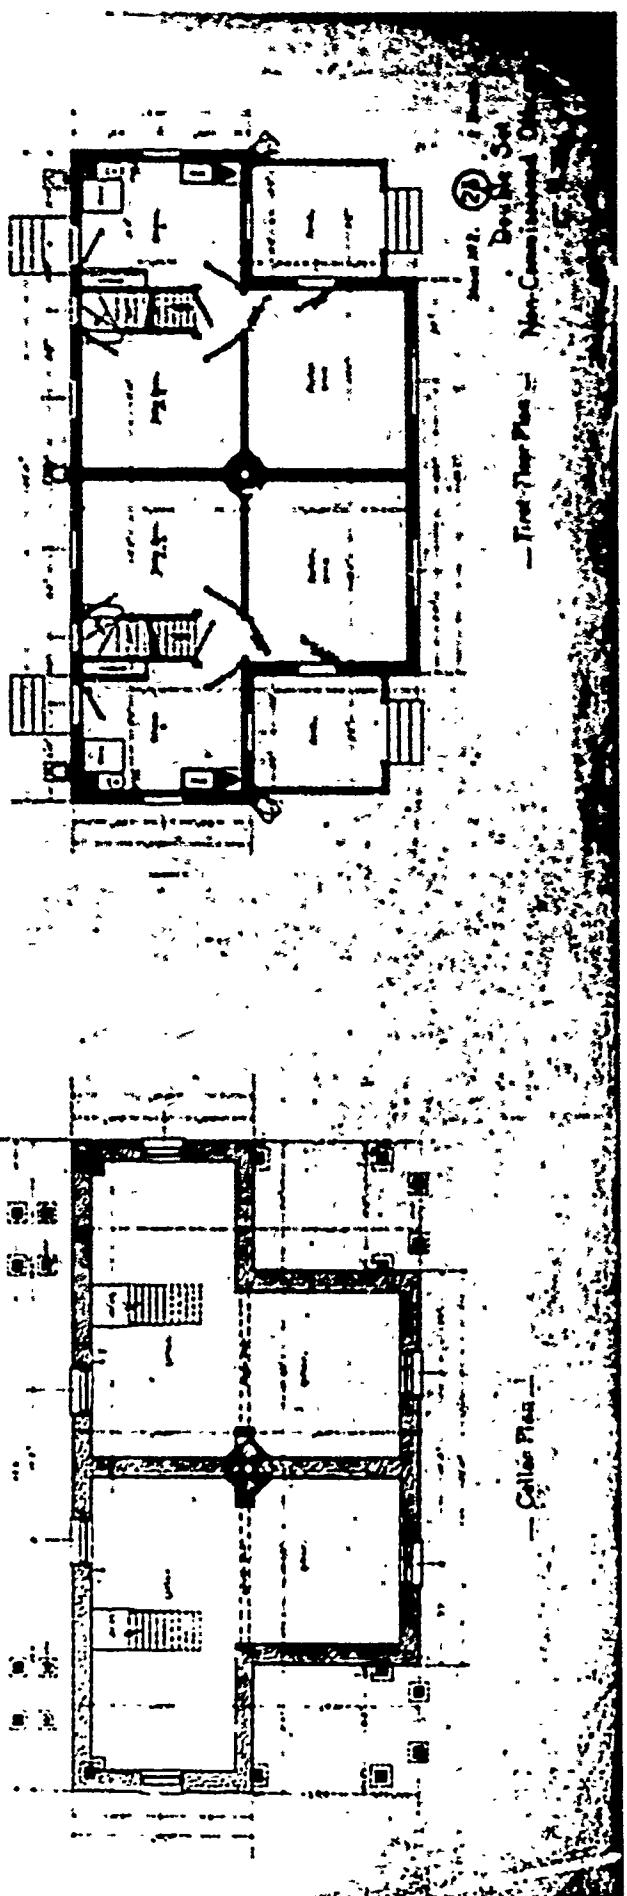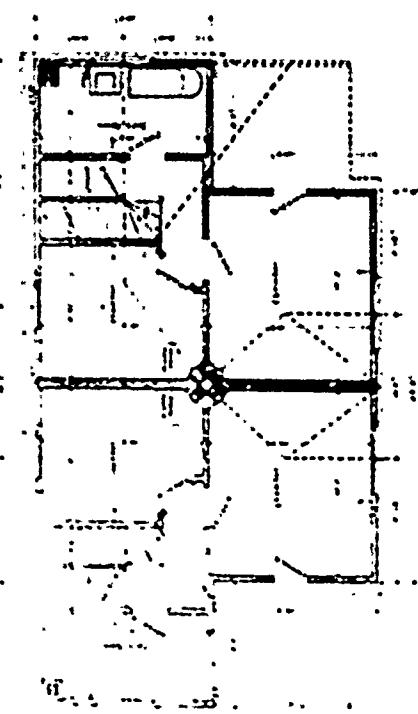

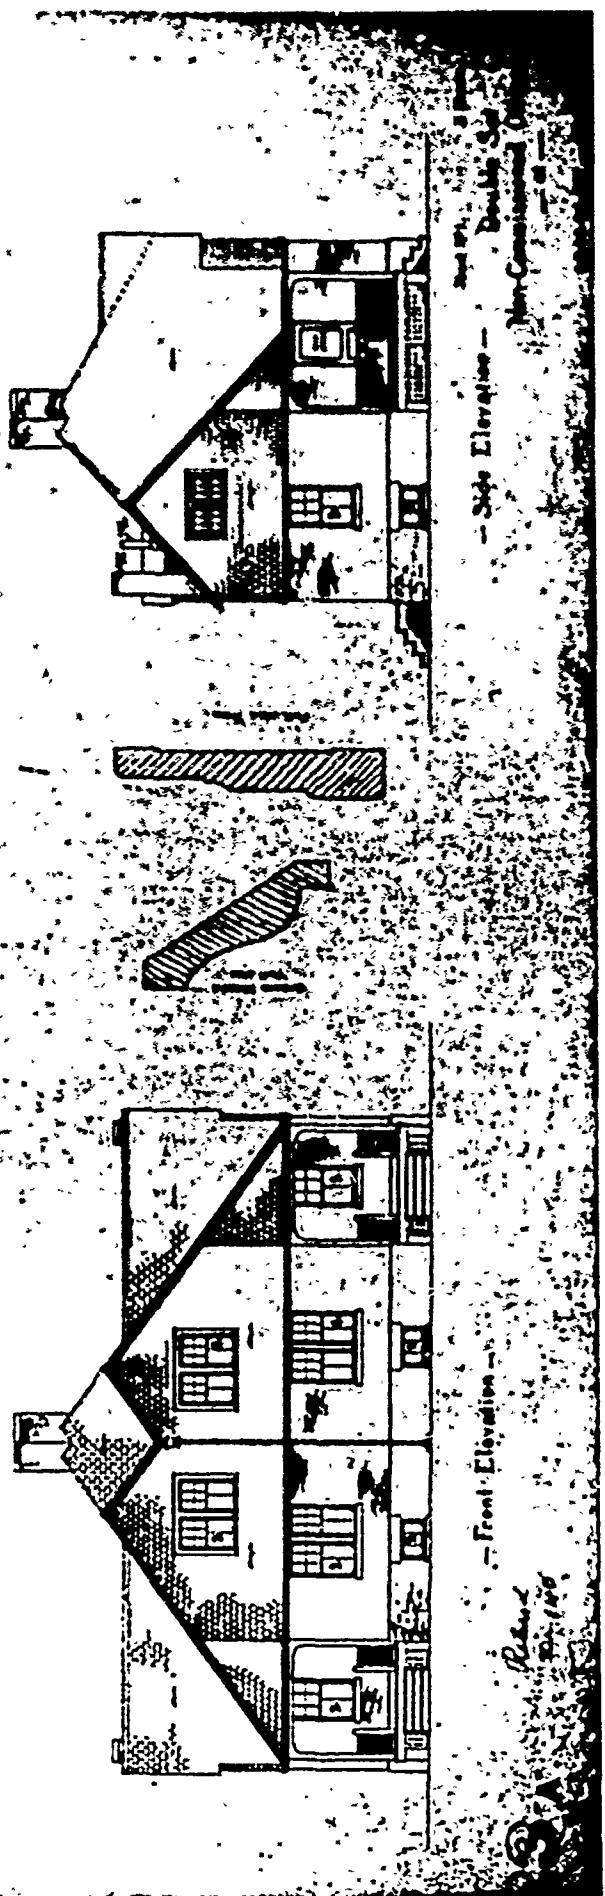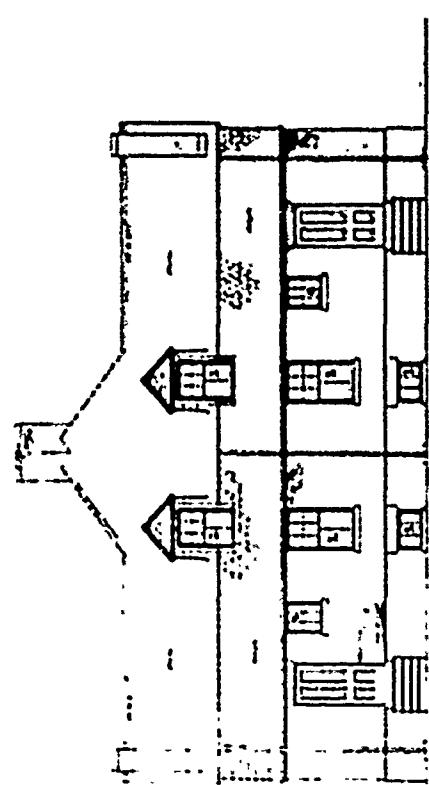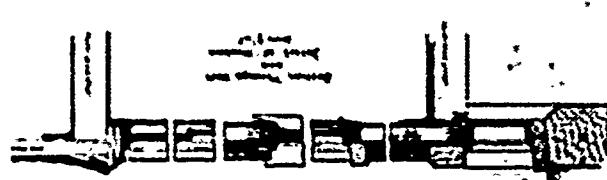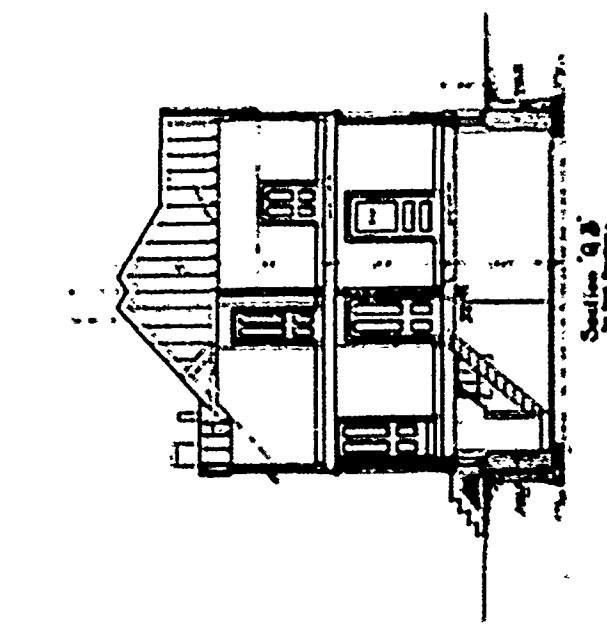

SECOND PERIOD

PLAN No: 28

PLAN TYPE: Company Officer's Quarters, double set
3 stories + cellar
Brick


DATE: September 1891


BASIC UNIT: Possibly Ft. Sam Houston, Texas.

KNOWN LOCATIONS:


COMMENTS:



DRAWING SOURCE: NARS - Cartographic & Architectural Branch
RG 77- P.I. NM-19 E. 411- #28

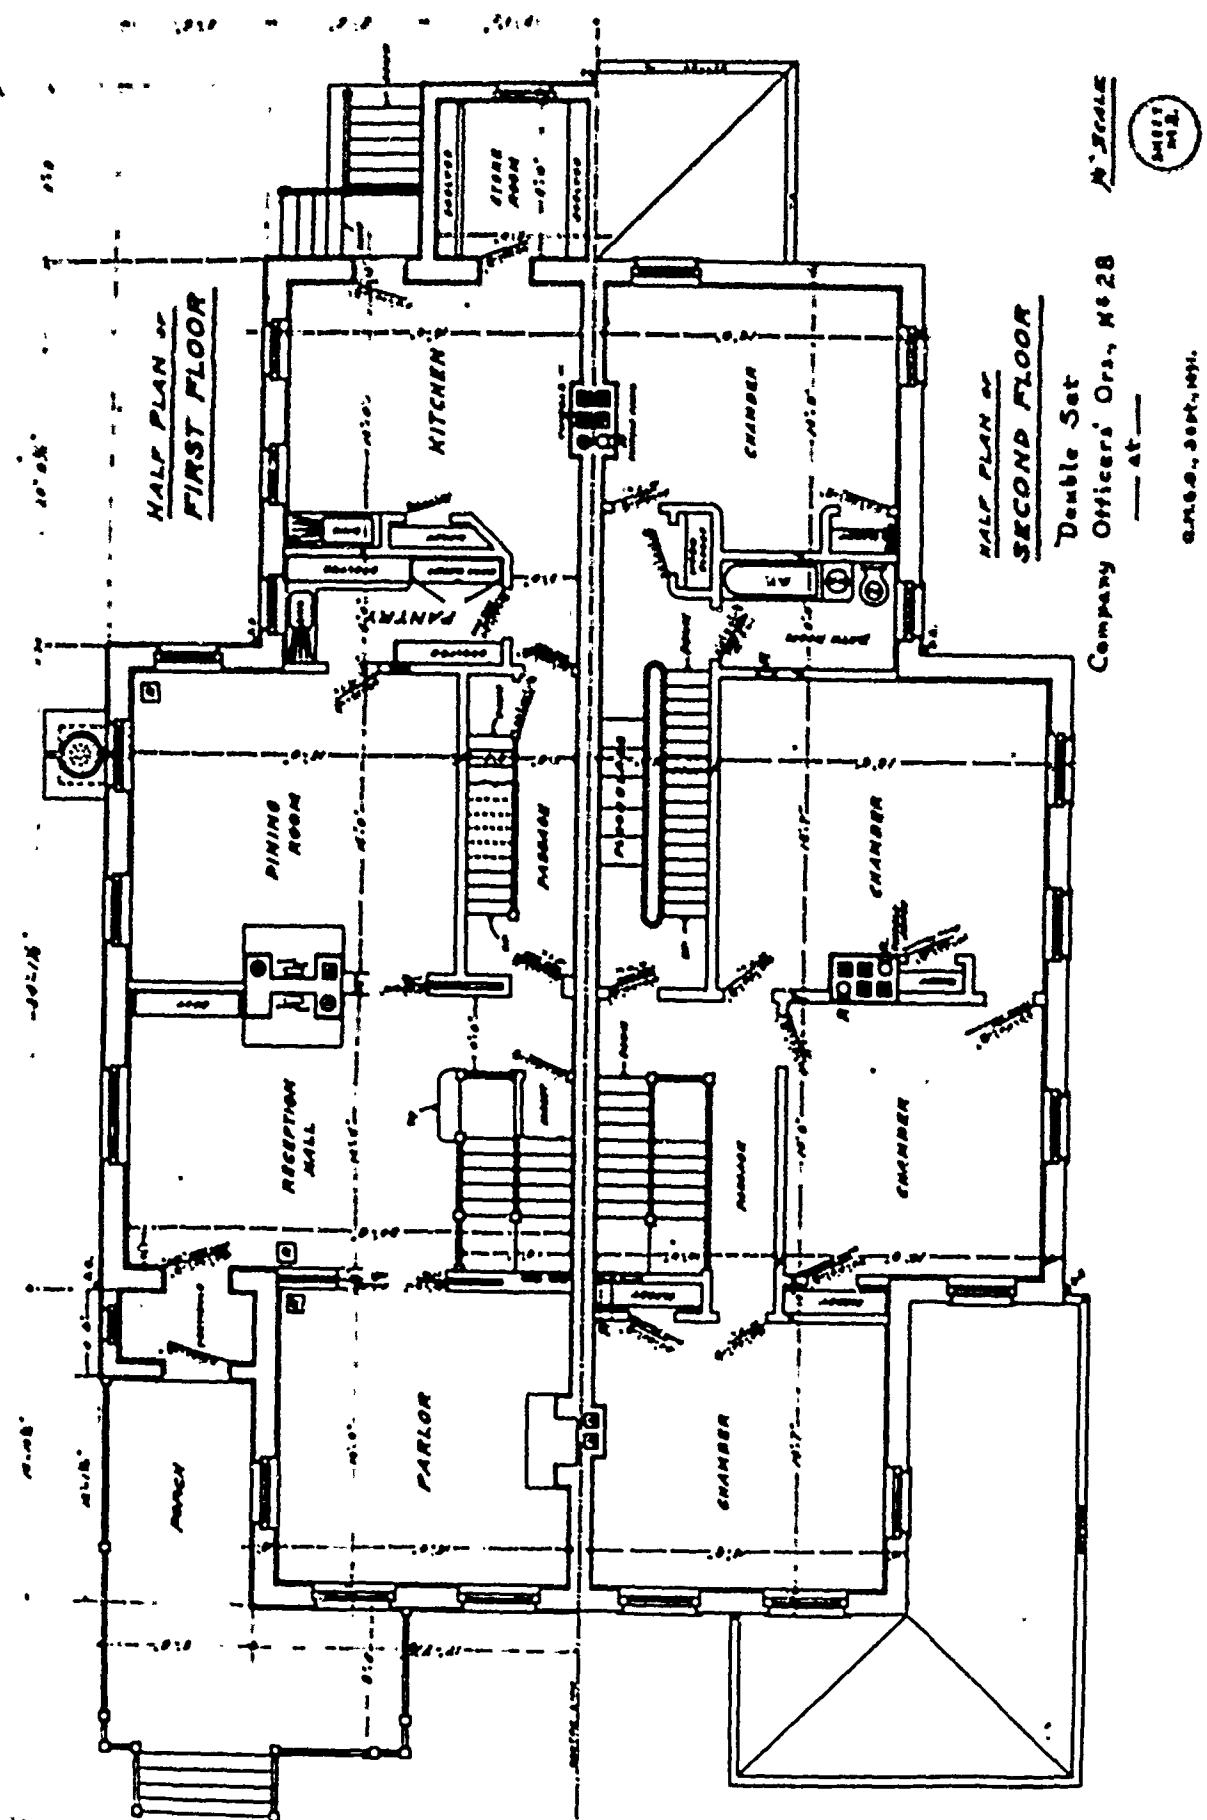


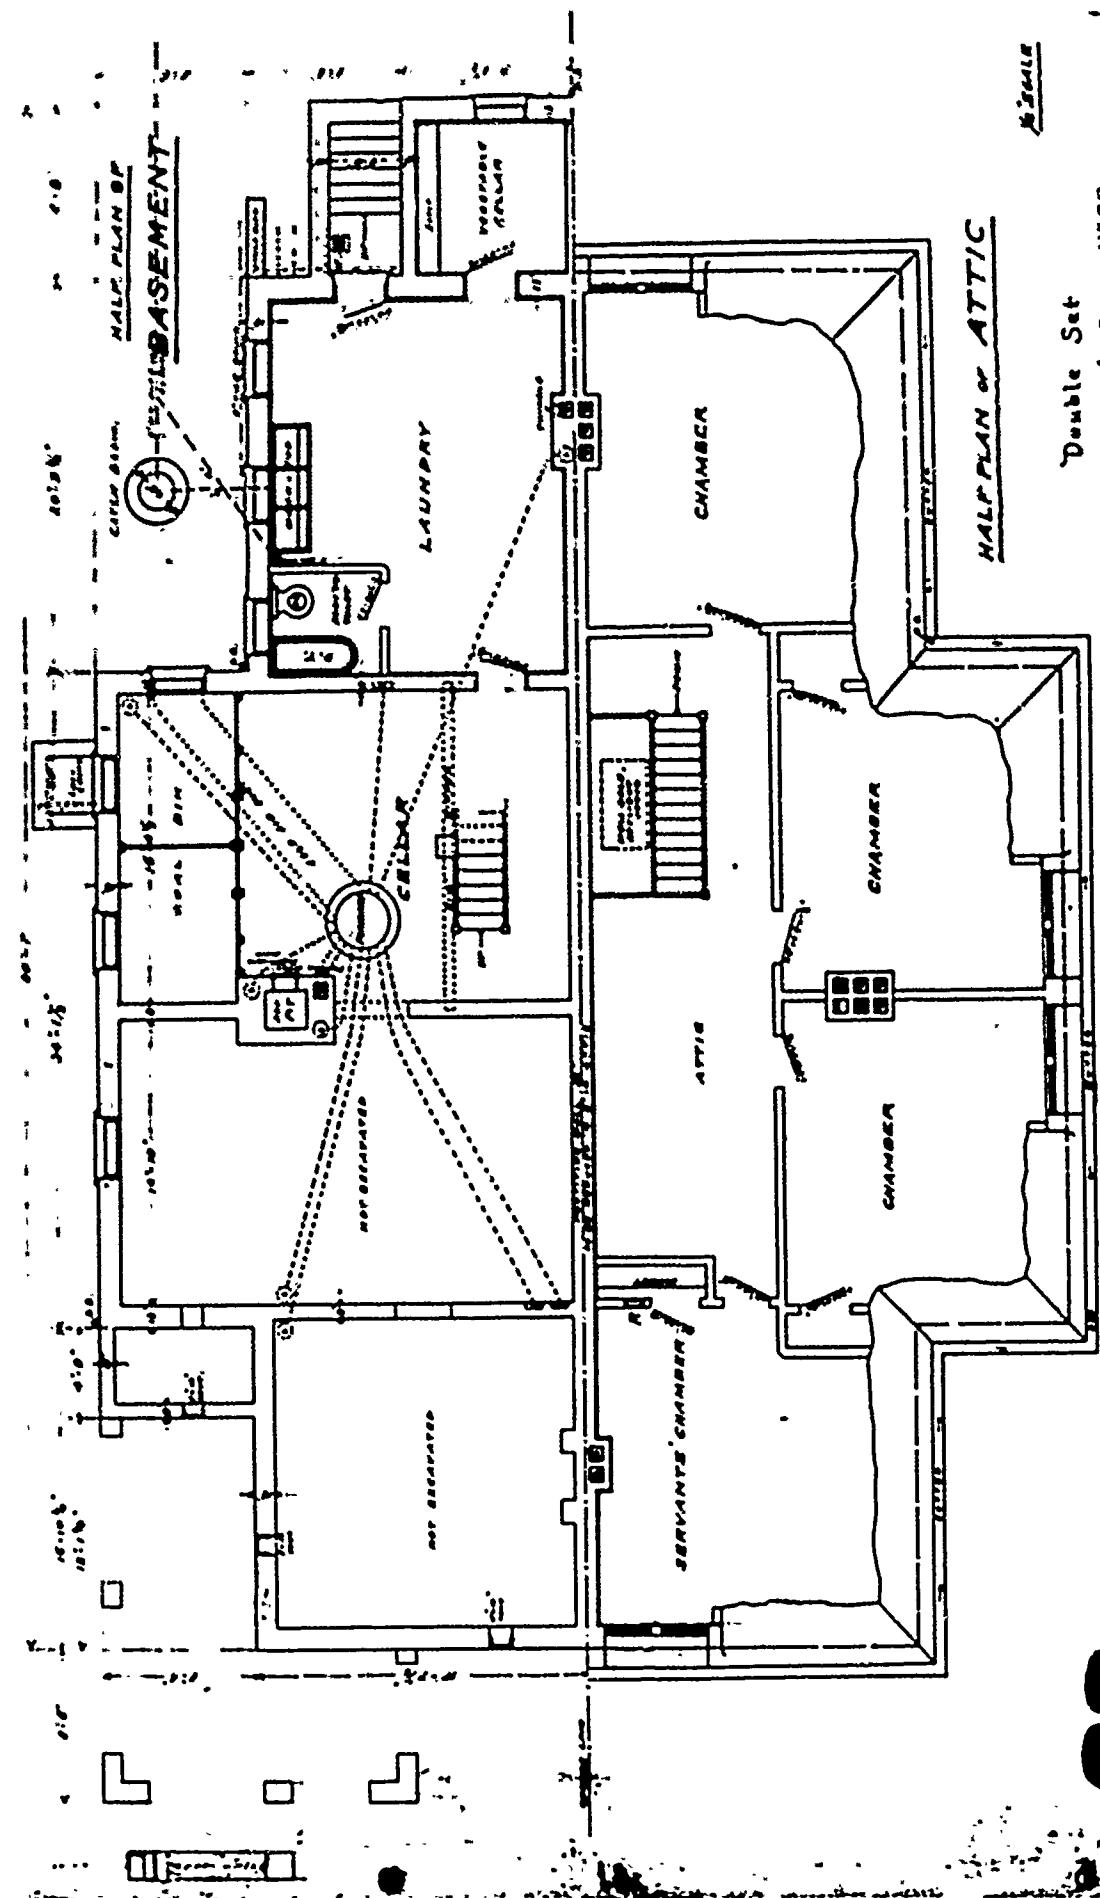

四

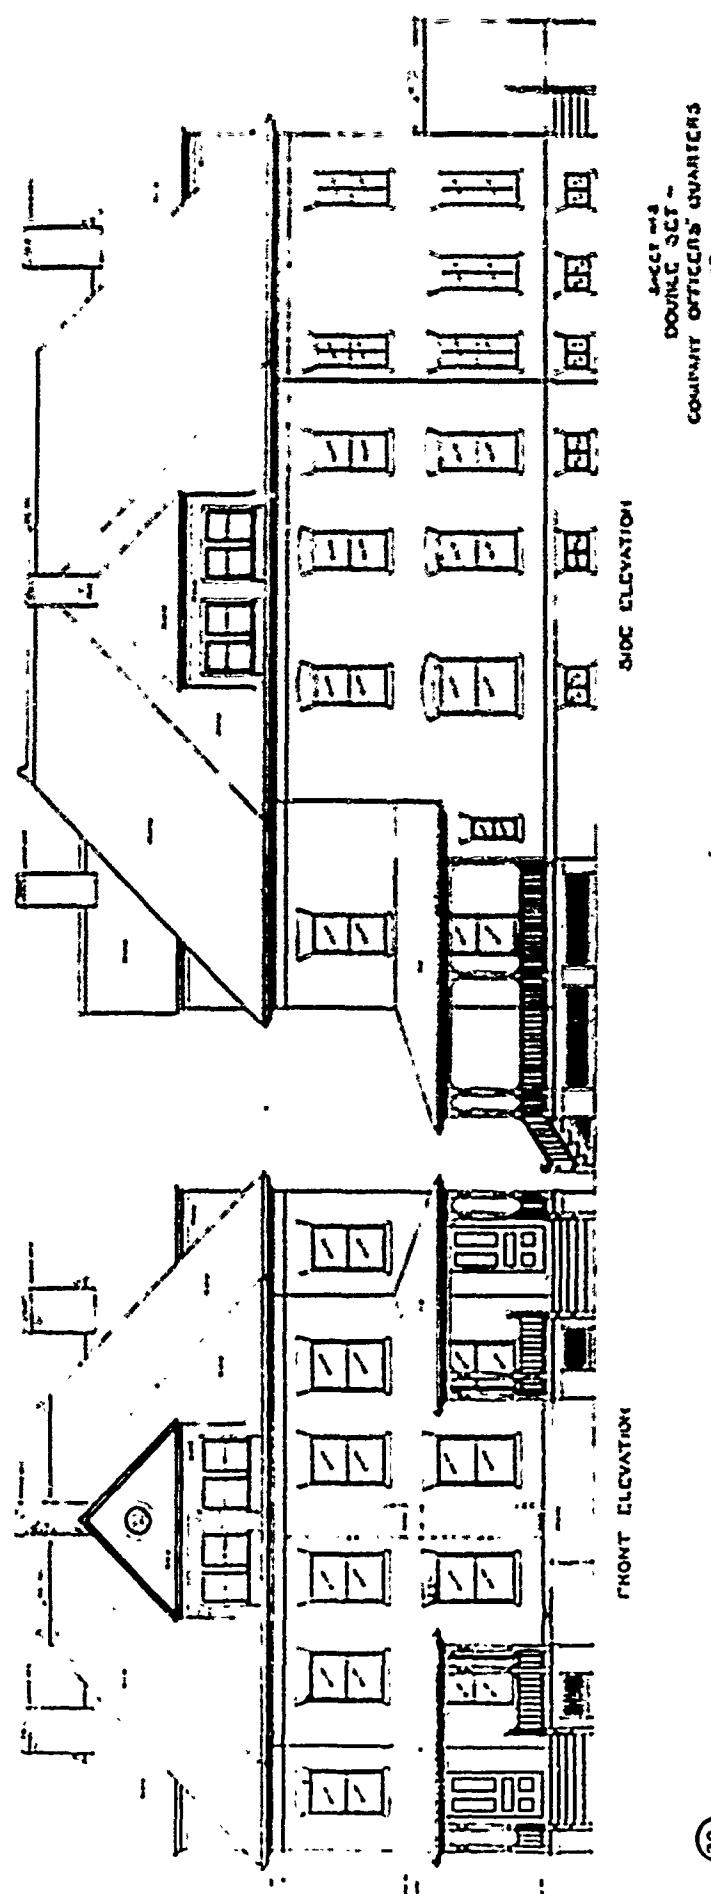

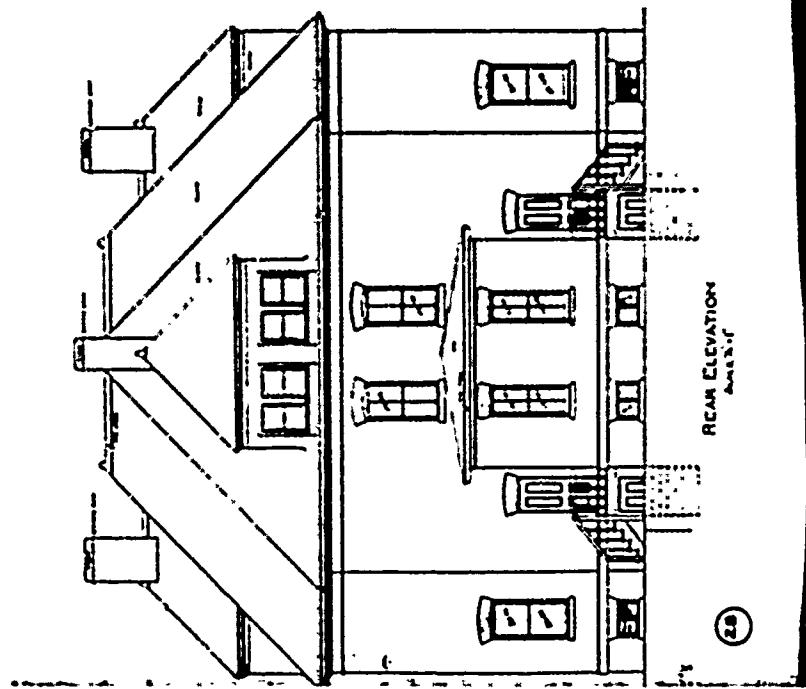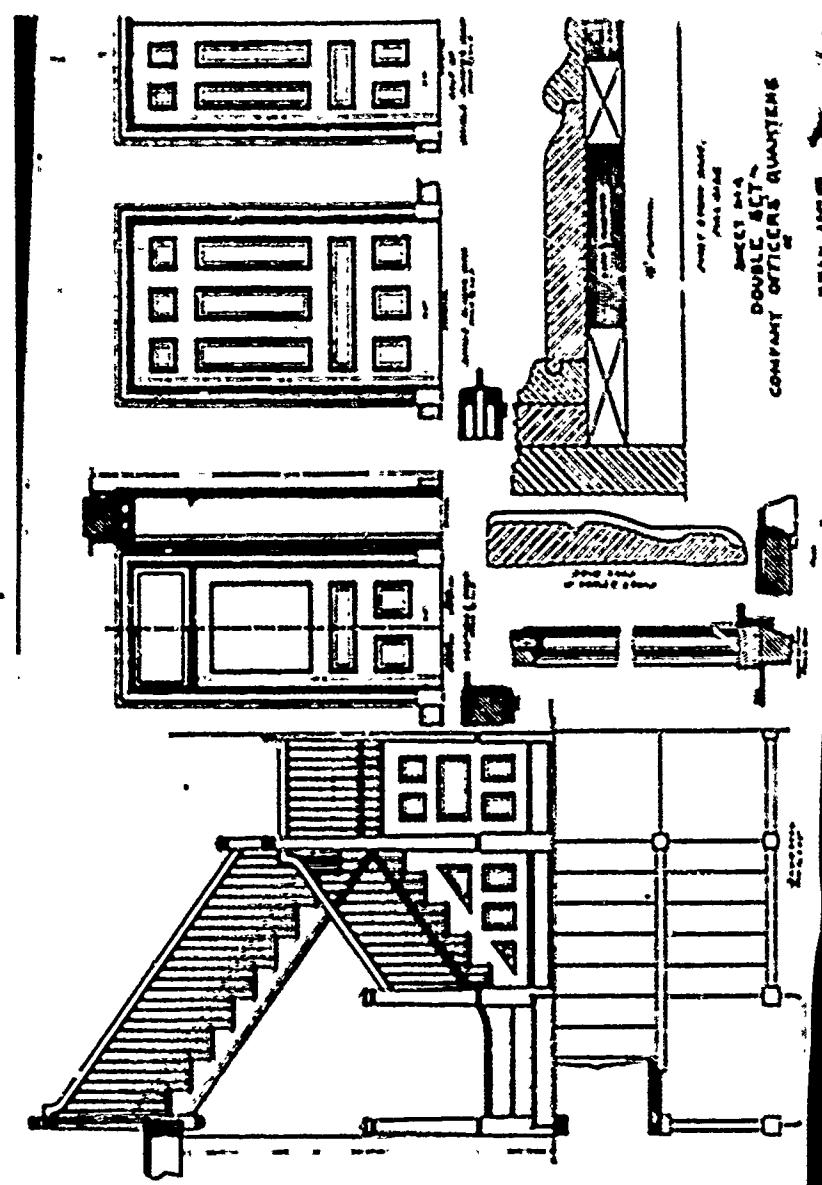

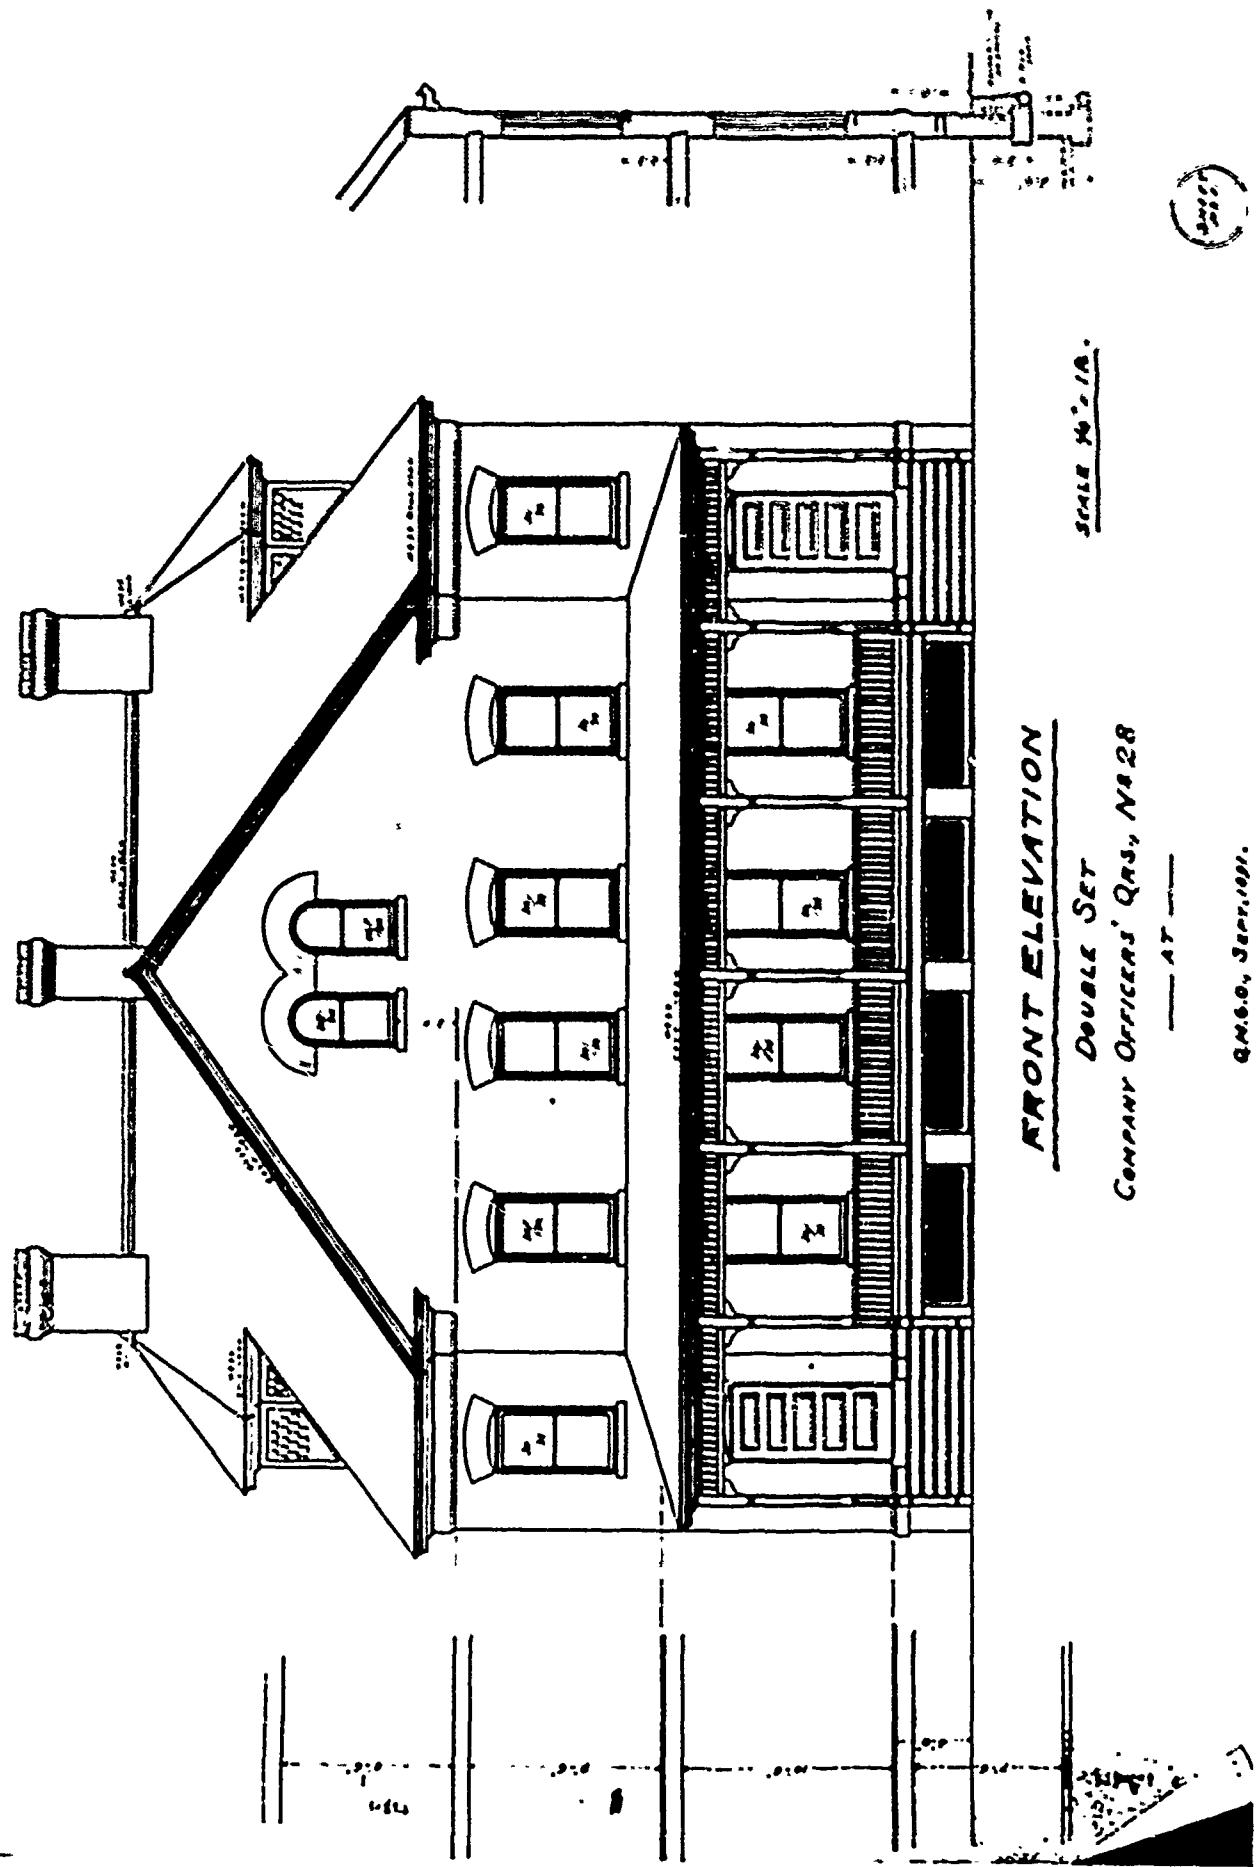

SECOND PERIOD

PLAN No: 45

PLAN TYPE: Officers' Quarters, double set
3 stories + basement
Brick


DATE: 1892/1893


BASIC UNIT: H

KNOWN LOCATIONS: Columbus Barracks, Ohio
Jefferson Barracks, Missouri
Madison Barracks, New York
Plattsburg Barracks, New York
Ft. Columbus (Governors Island), New York
Ft. Ethan Allen, Vermont
West Point, New York


COMMENTS: The plan was again corrected in 1894.
There are minor differences in the second floor
between the 1892 and 1893 designs. There is no
seat/closet in the reception hall of the 1894
design.

DRAWING SOURCE: NARS - Cartographic & Architectural Branch
RG 77- P.I. NM-19 E. 411- #45

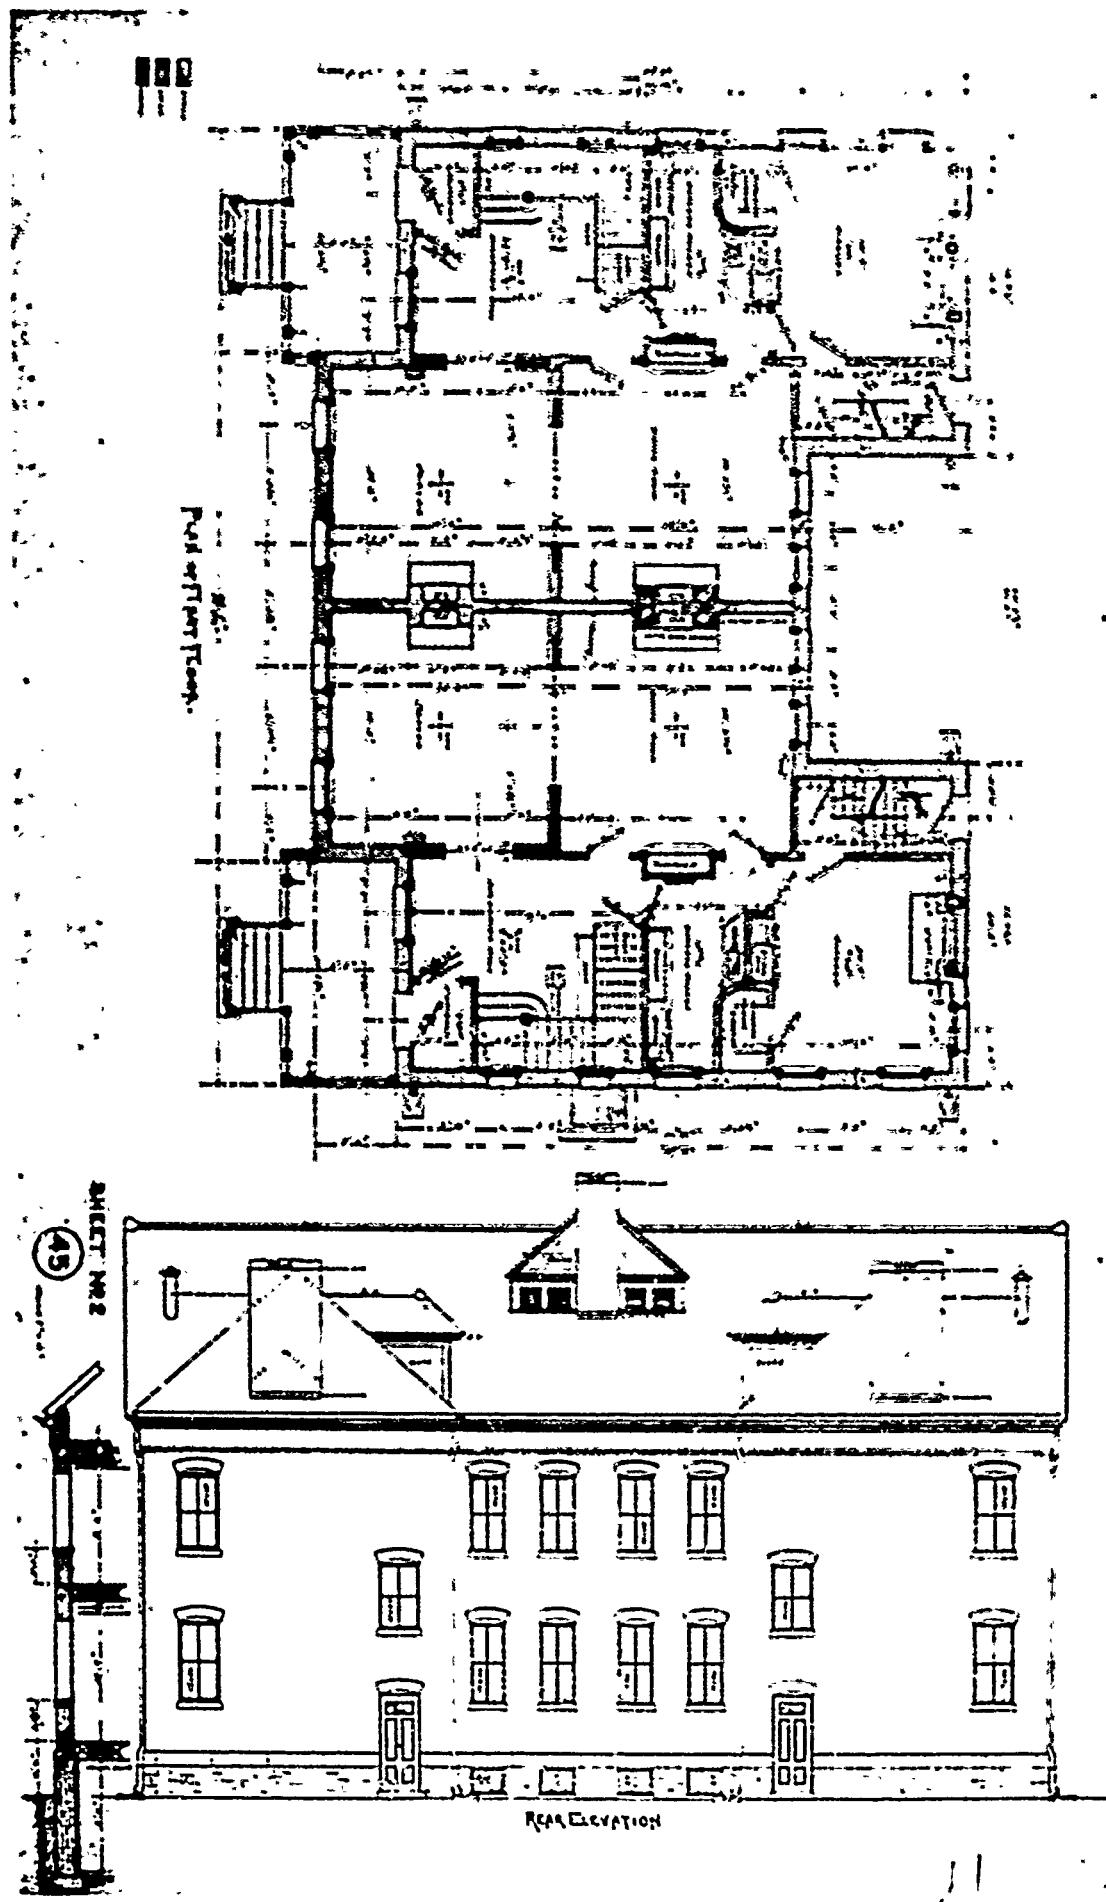






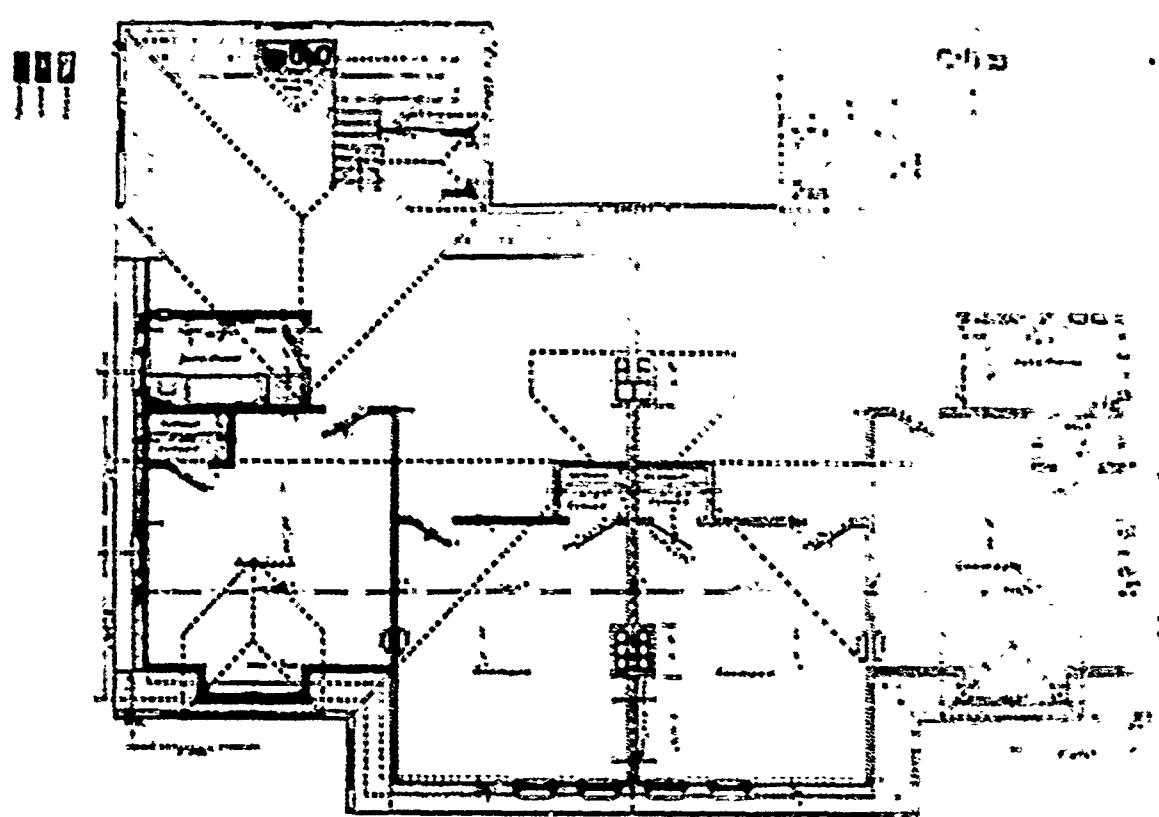


PLAN OF ATTIC.


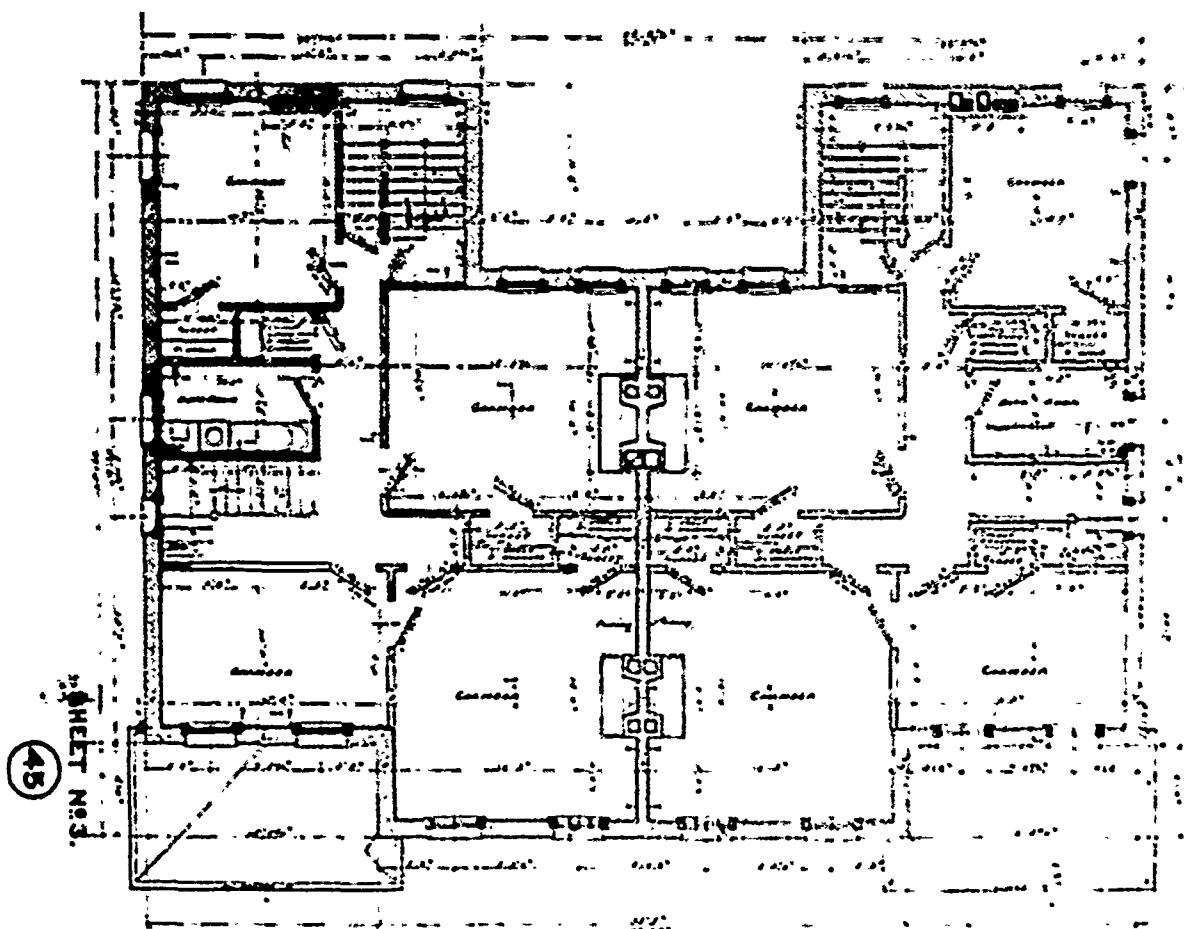


PLAN OF SECOND FLOOR.

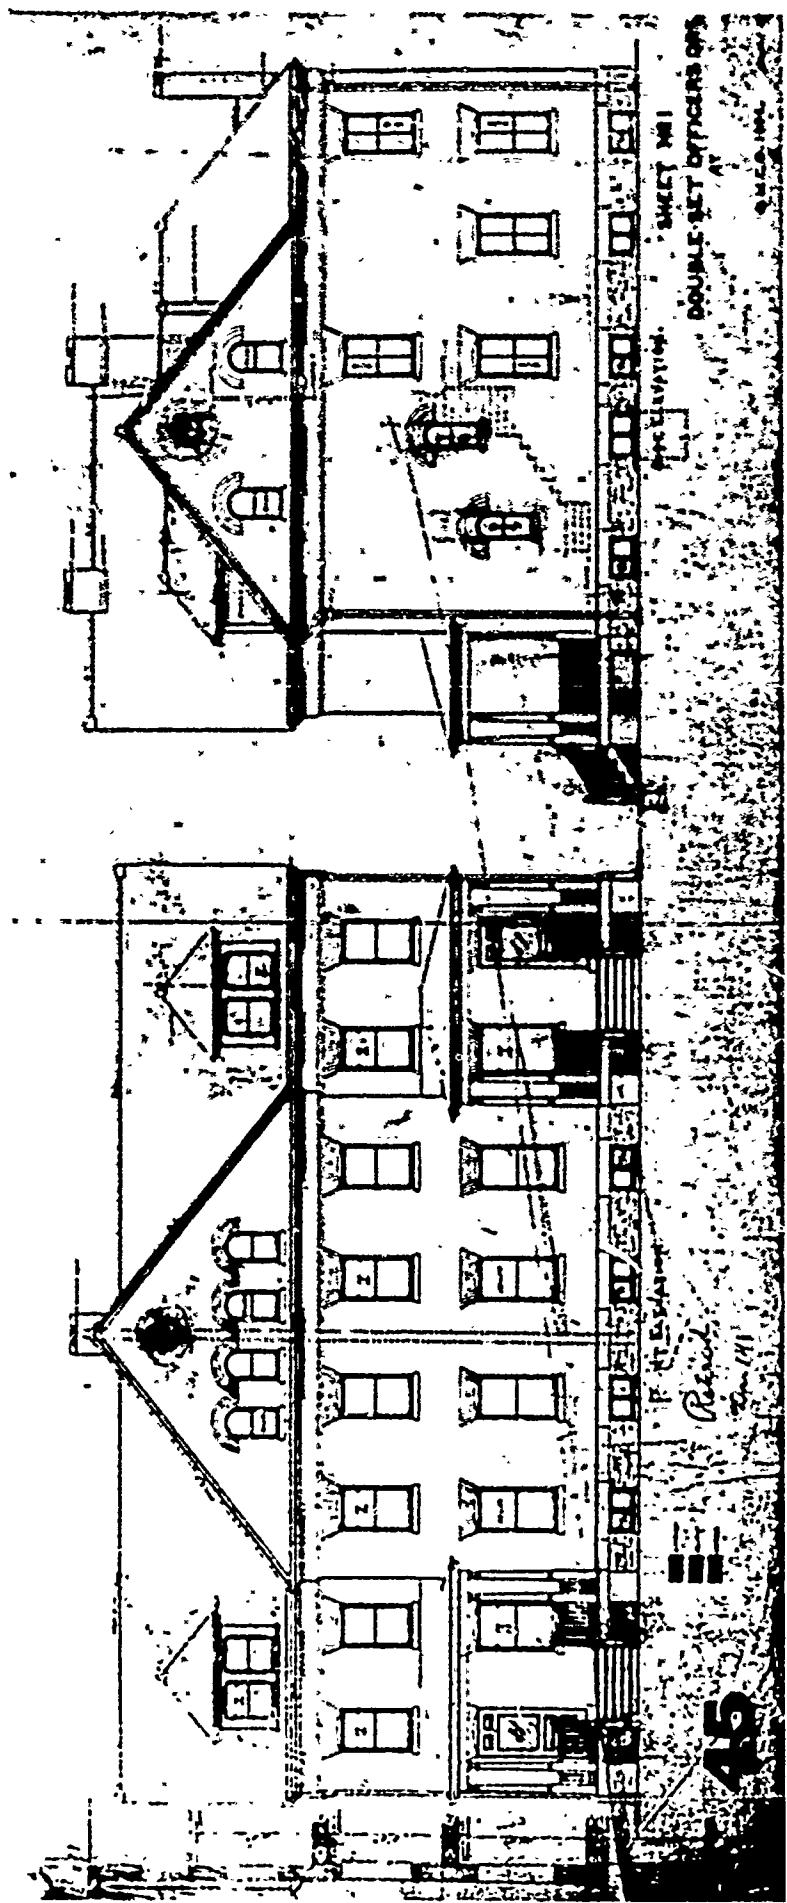

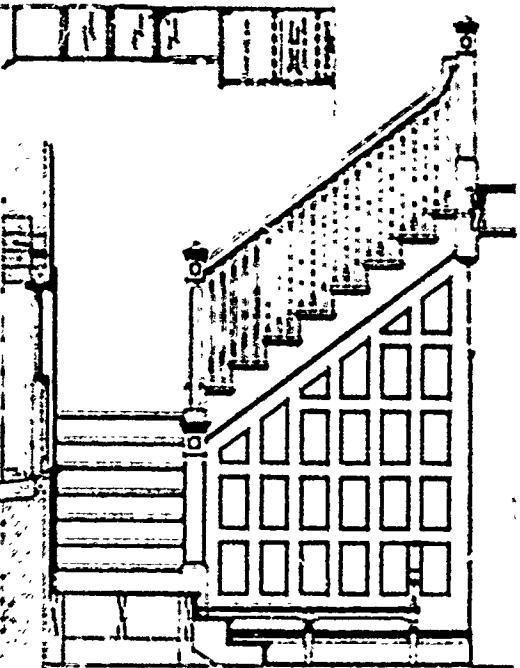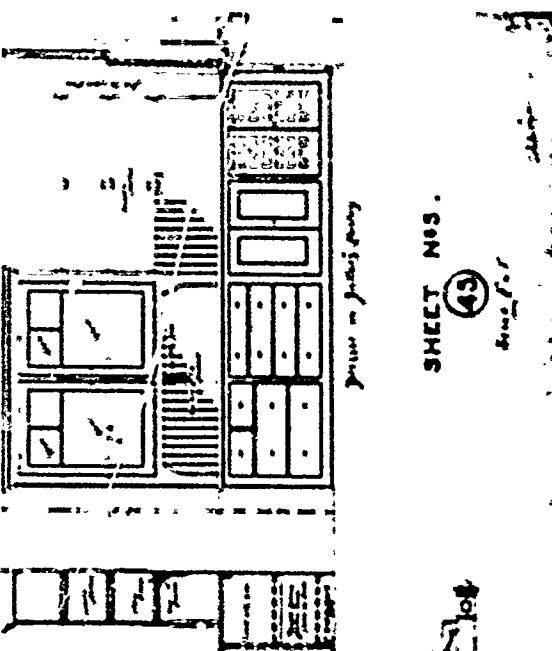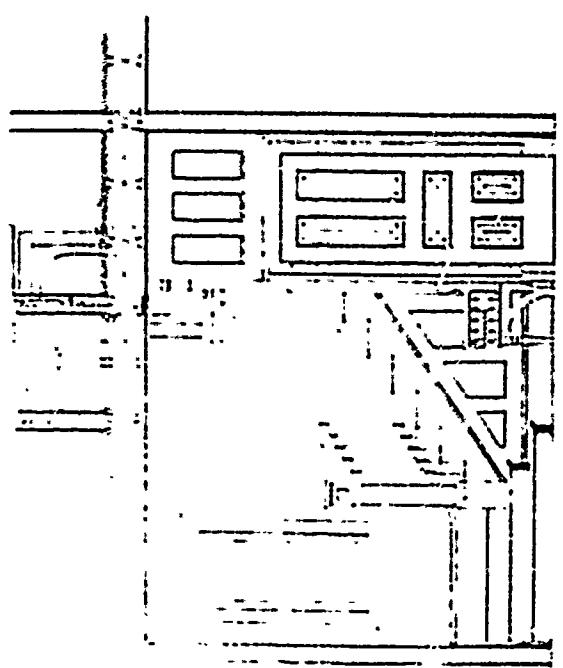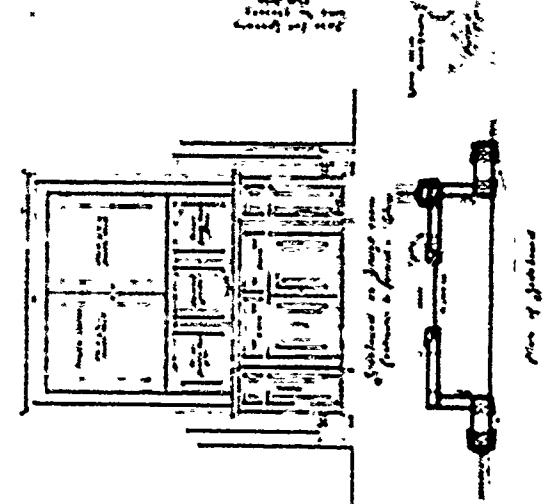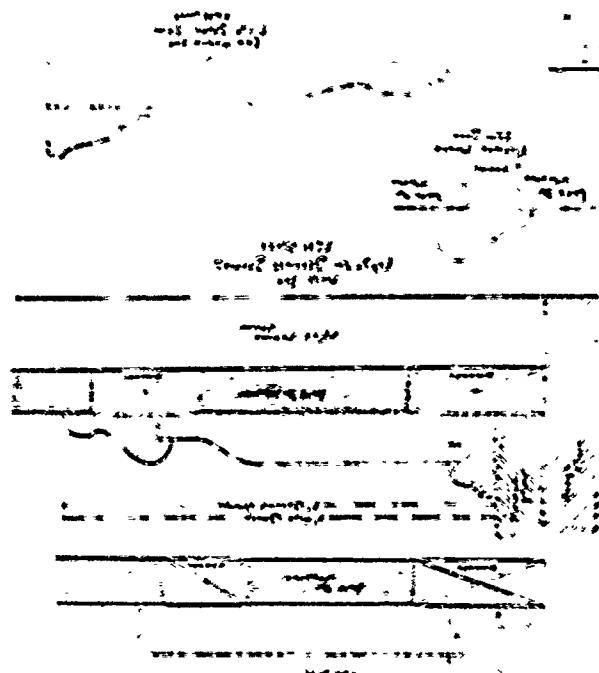


Side Elevation of Stairs
in Dormitory Hall.

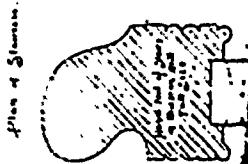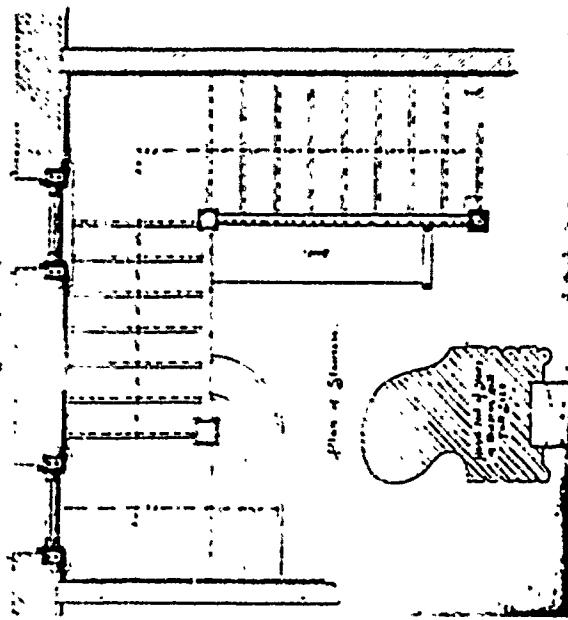


SHEET NO. 45

45

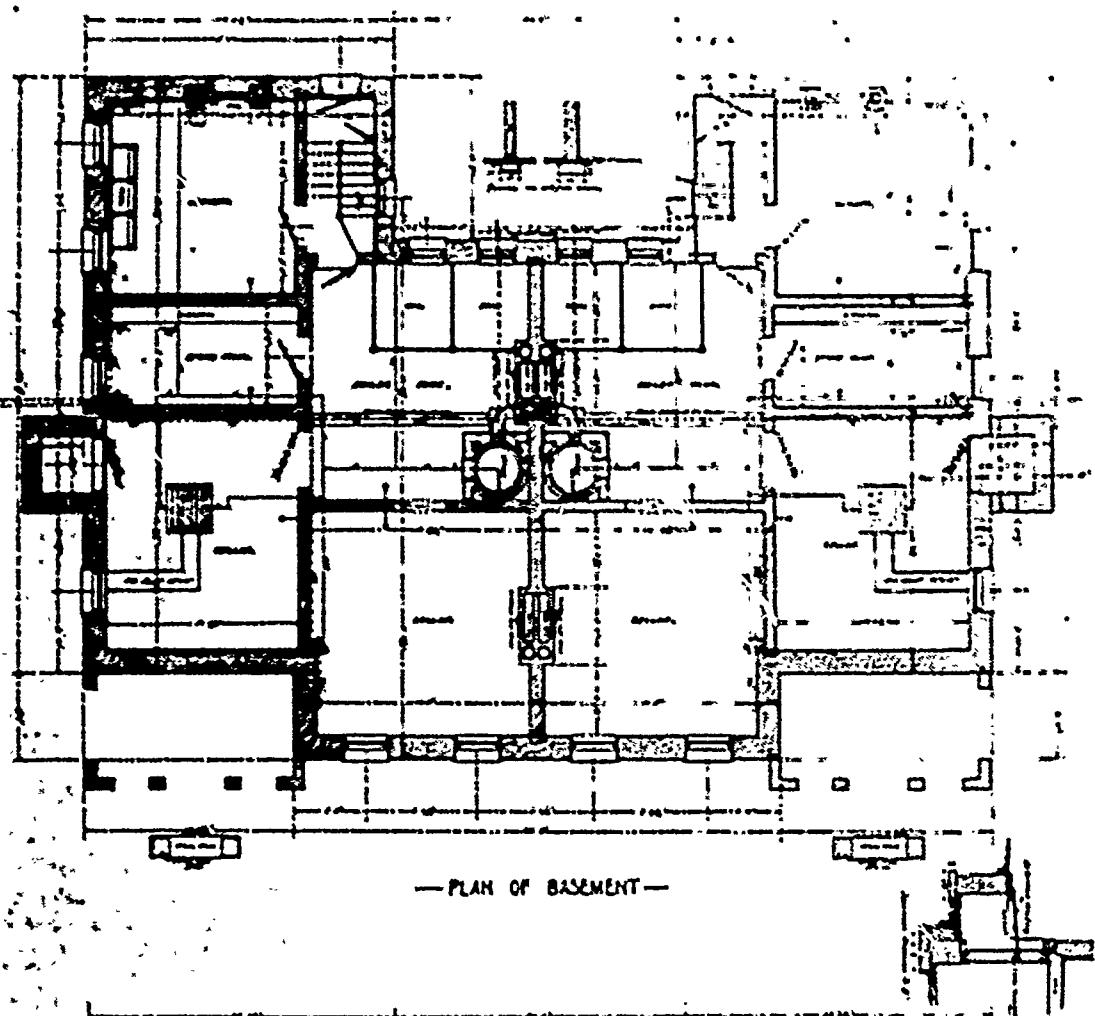


—PLAN OF BASEMENT—

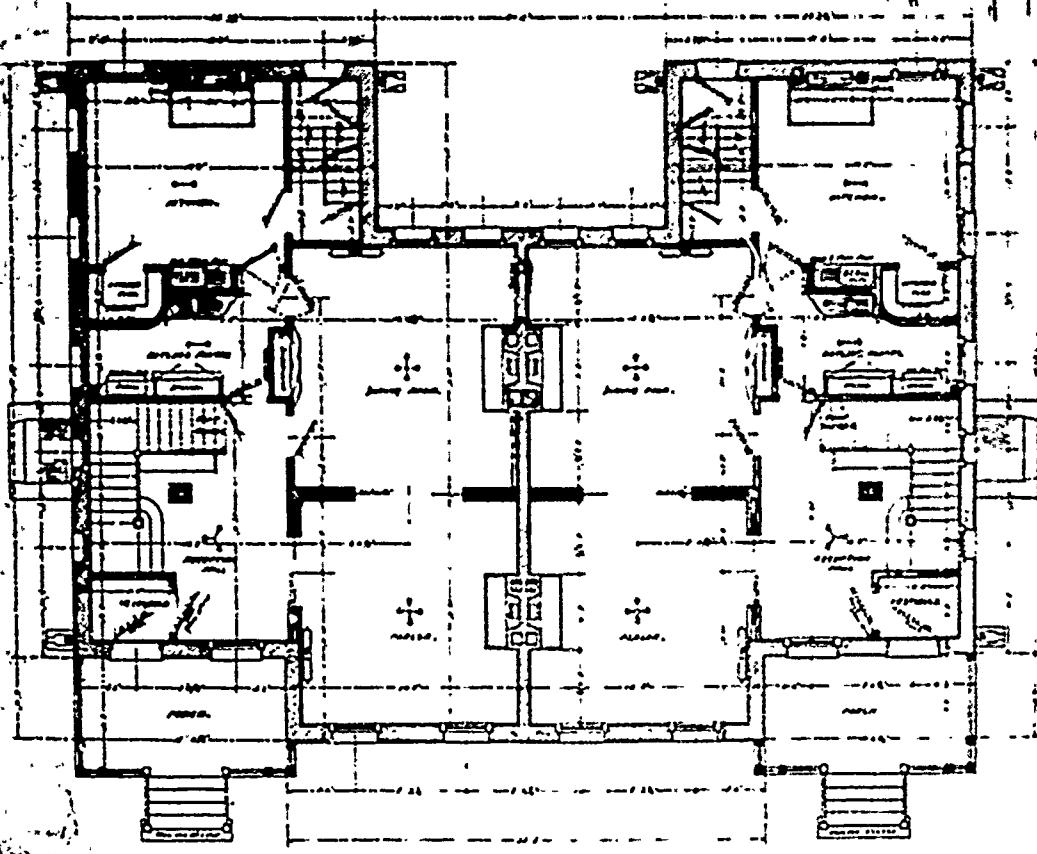


—FIRST FLOOR PLAN—

SHEET NO. 5
5 STAR


(45)

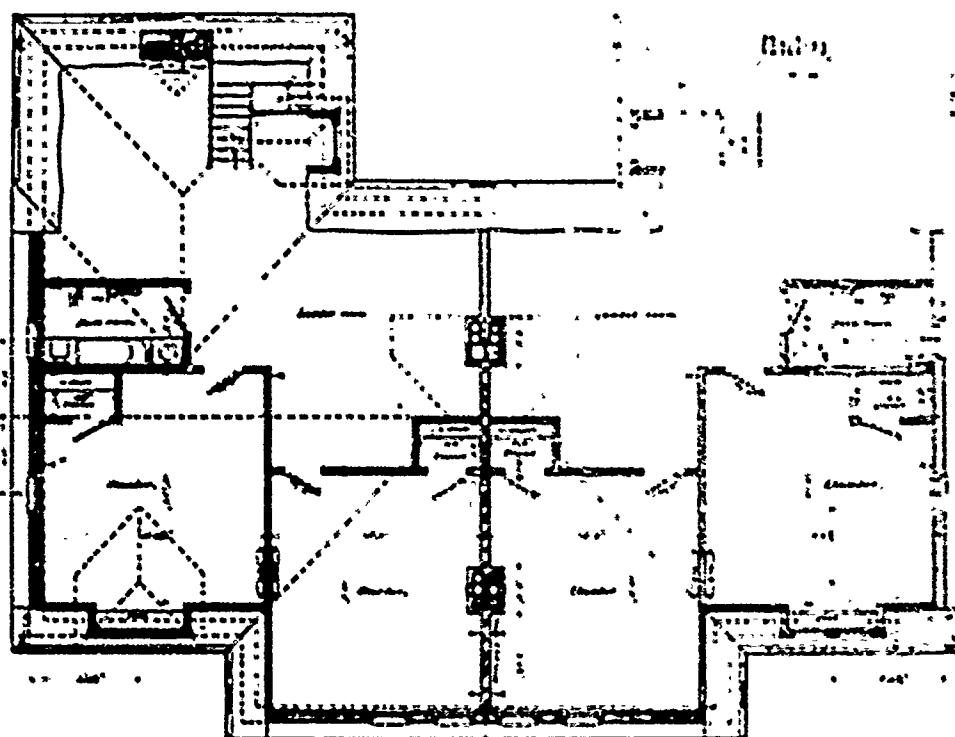



— PLAN OF ATTIC —

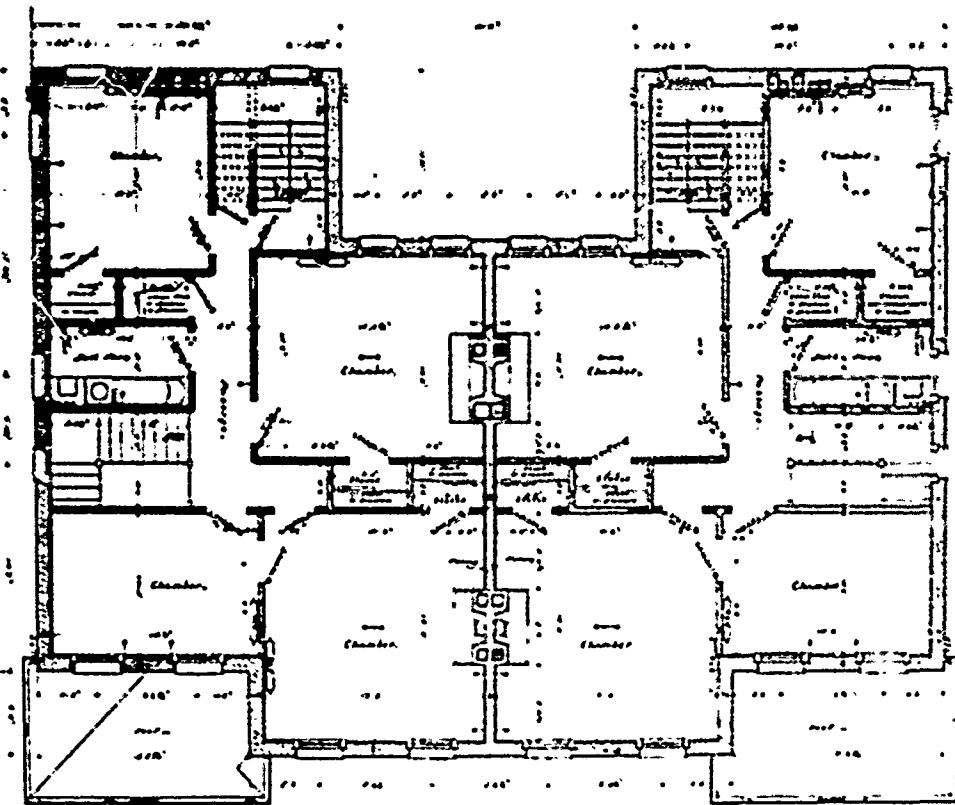


— 2ND FLOOR PLAN —

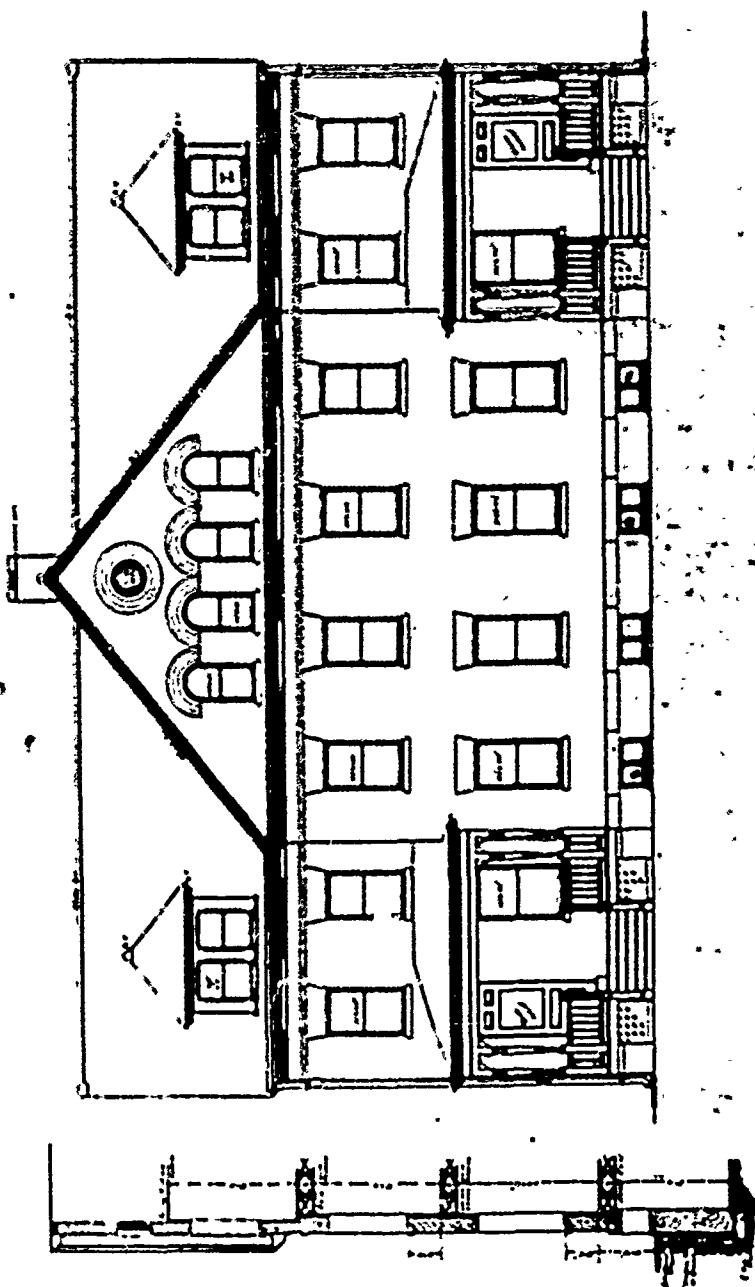

④5
set 11.
double set offices on
two stories.

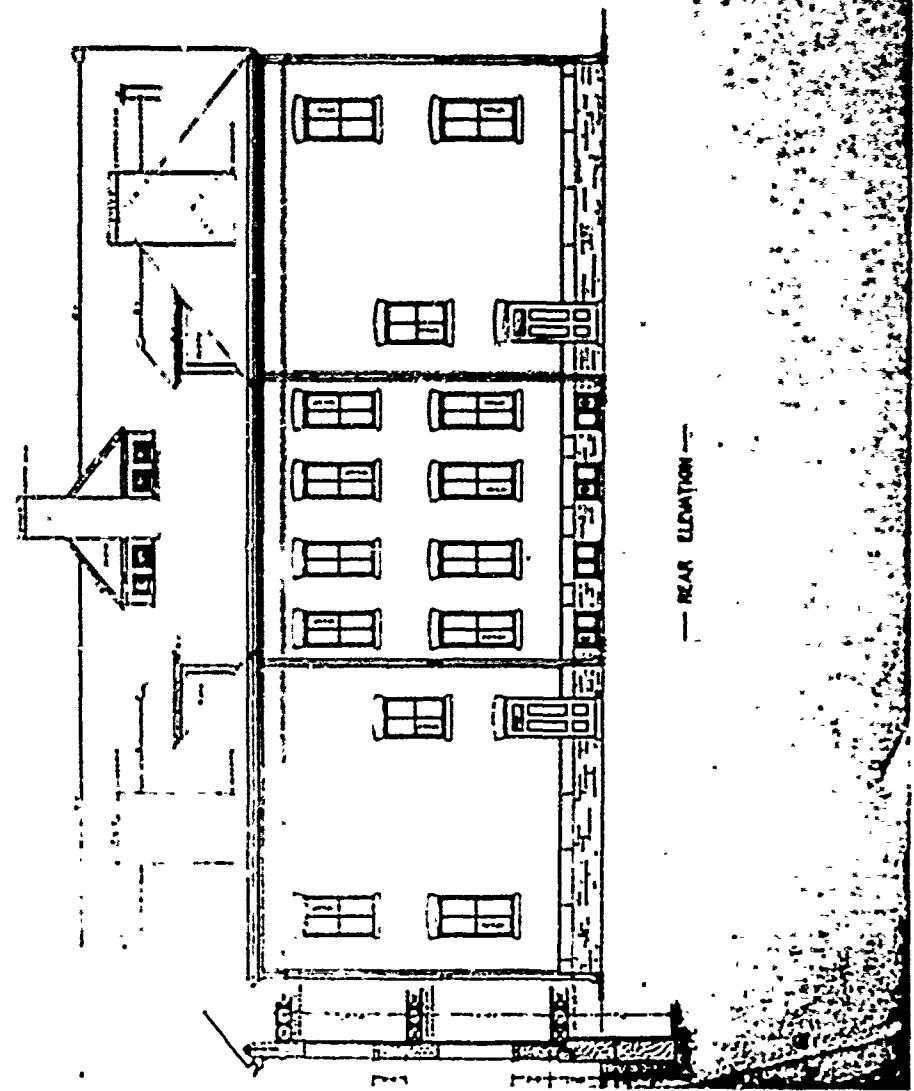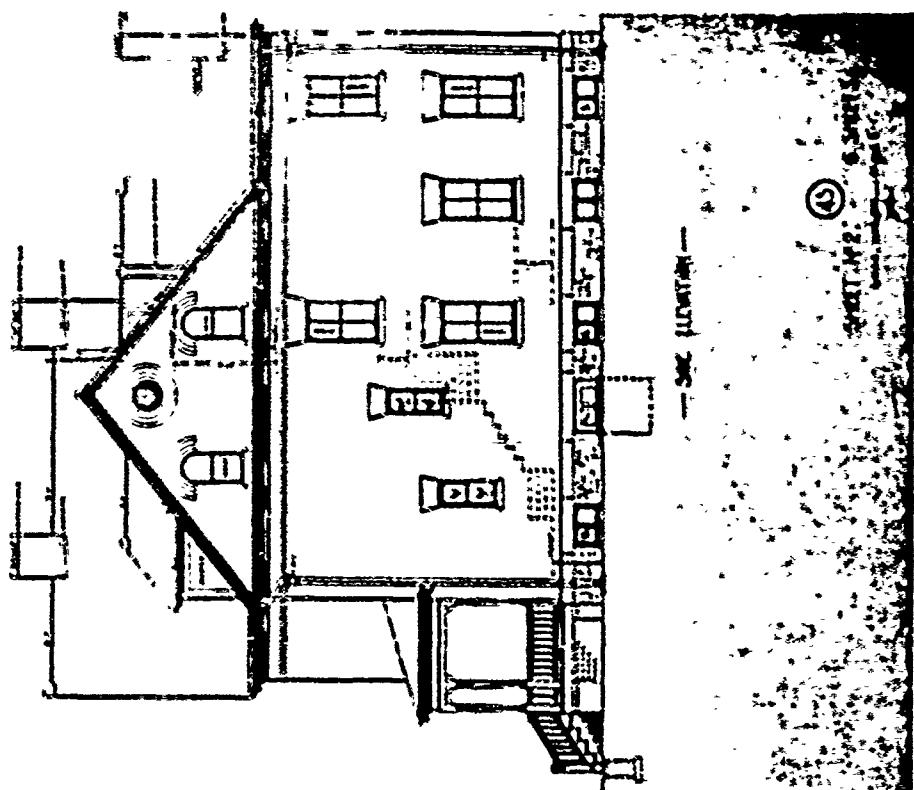

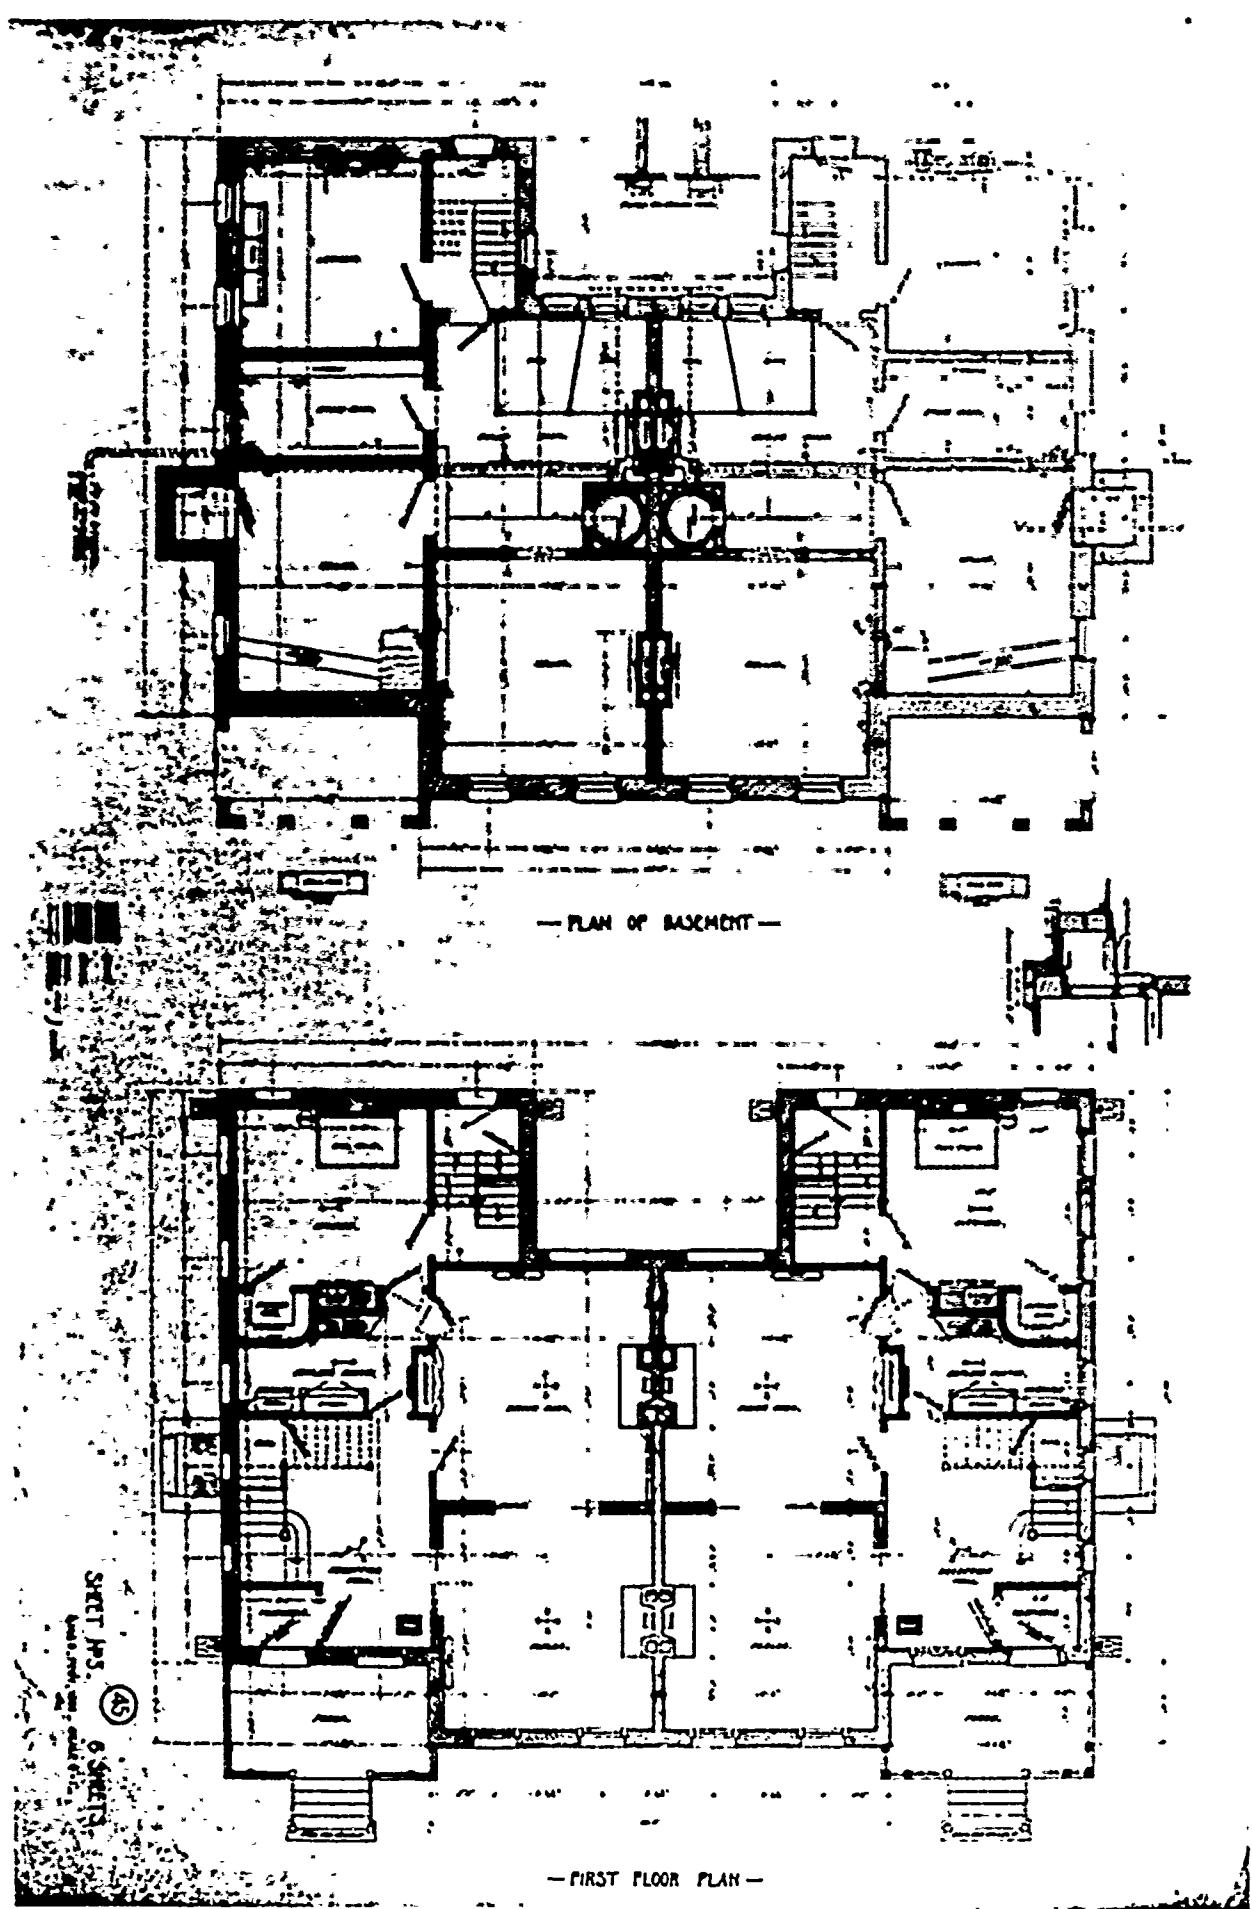

SECOND PERIOD

PLAN No: 45-A

PLAN TYPE: Officers' Quarters, double set
3 stories + basement
Brick


DATE: 1892


BASIC UNIT: H

KNOWN LOCATIONS: --


COMMENTS: Plan like #45- 1892.

DRAWING SOURCE: NARS - Cartographic & Architectural Branch
RG 77- P.I. NM-19 E. 411- #45-A

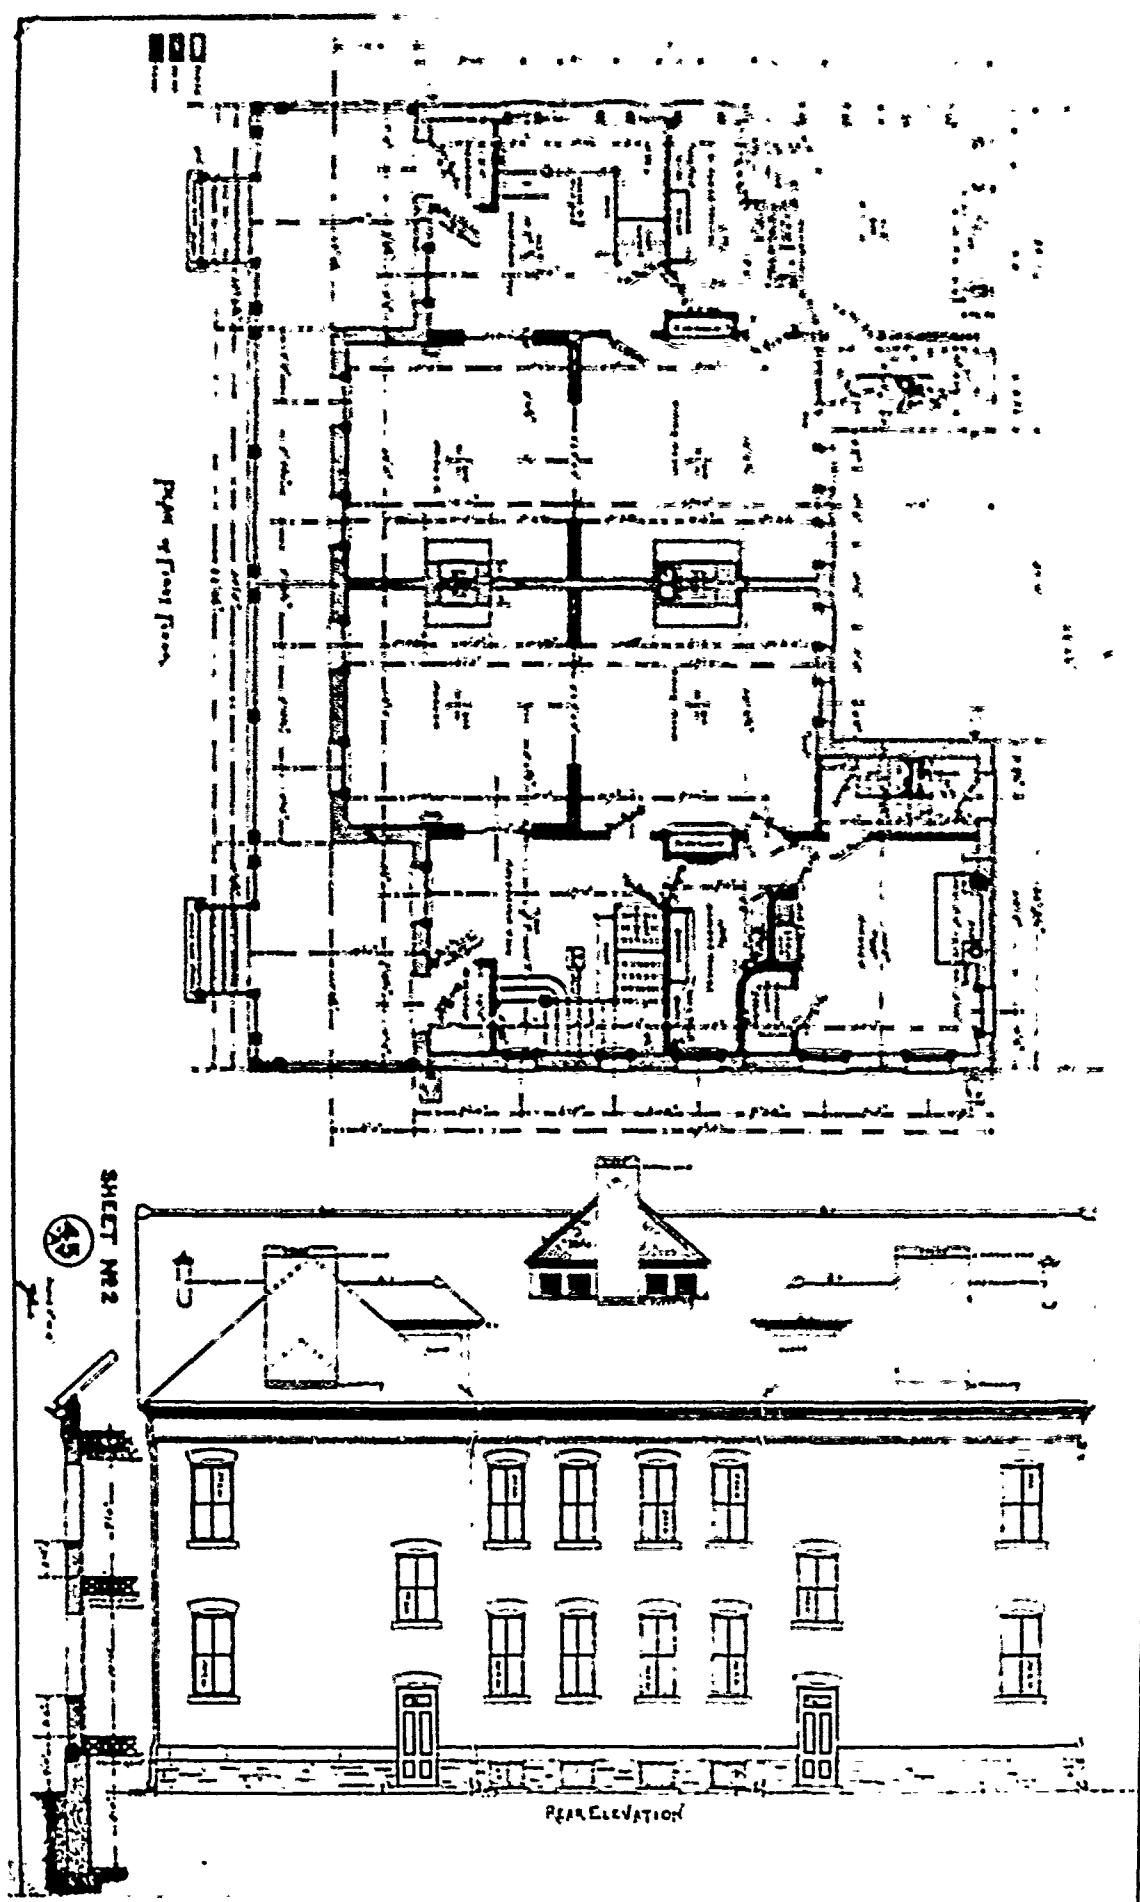


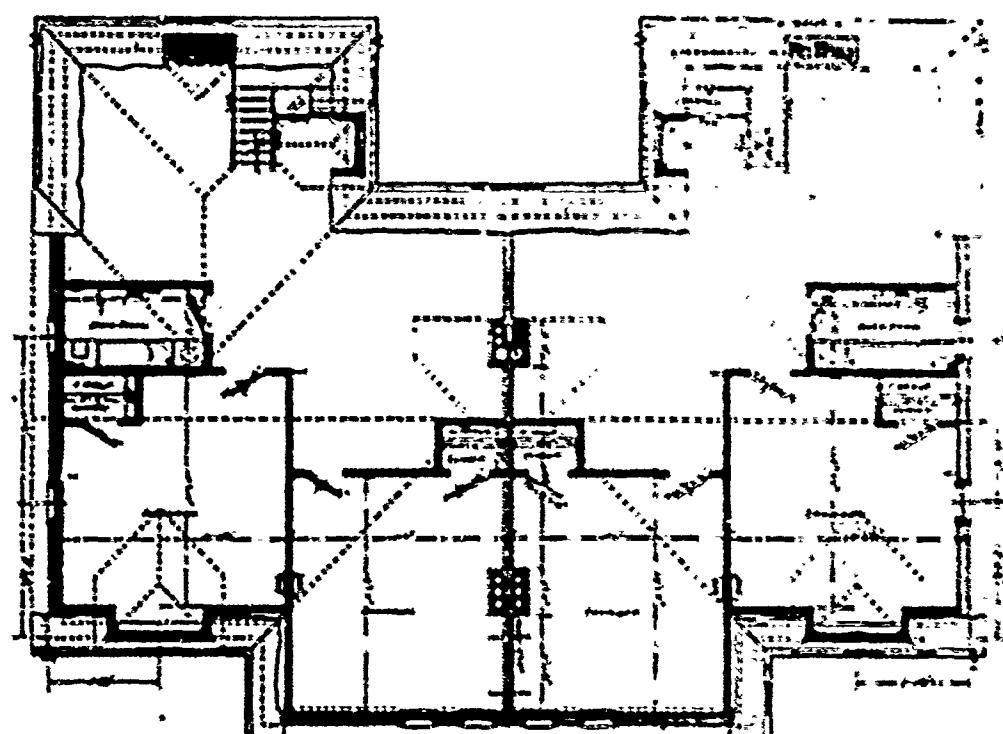

PLAN OF ATTIC.

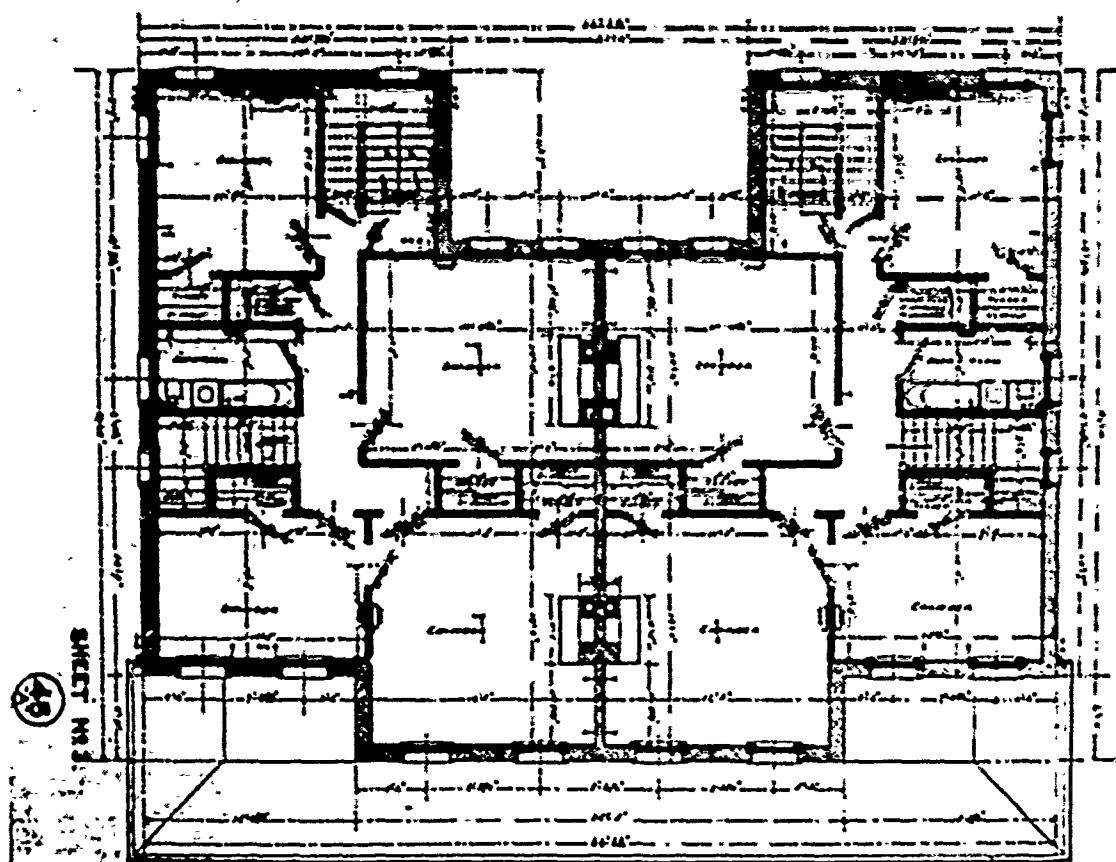

PLAN OF SECOND FLOOR.

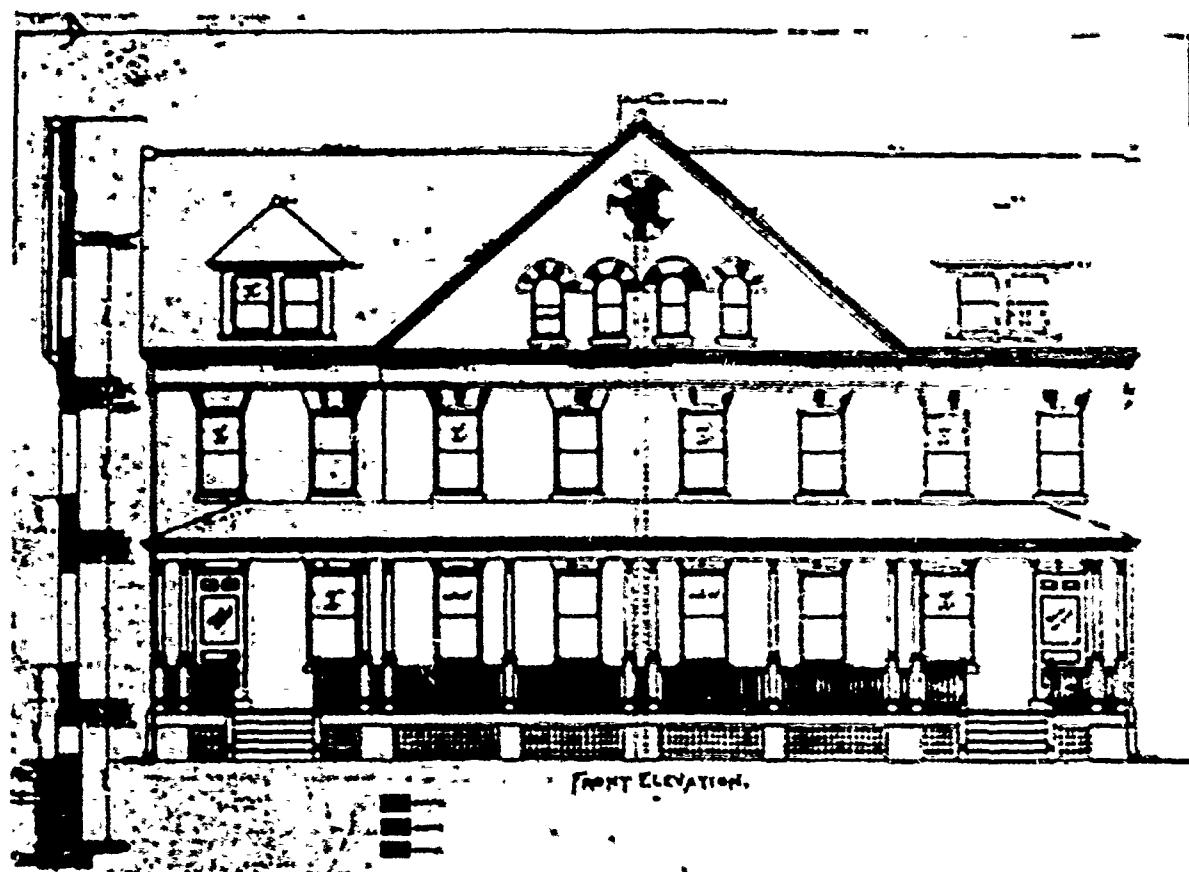

45A
2nd flr
Dated



SHEET NO. 1

DOUBLE SET OFFICERS QRS.
AT

Q.M.C. 1892
JAN 26 1892

SECOND PERIOD

PLAN No: 45-B

PLAN TYPE: Officers' Quarters, double set
3 stories + basement
Frame


DATE: 1892

BASIC UNIT: H


KNOWN LOCATIONS: --

COMMENTS: Plan like #45- 1892.

DRAWING SOURCE: NARS - Cartographic & Architectural Branch
RG 77- P.I. NM-19 E. 411- #45-B

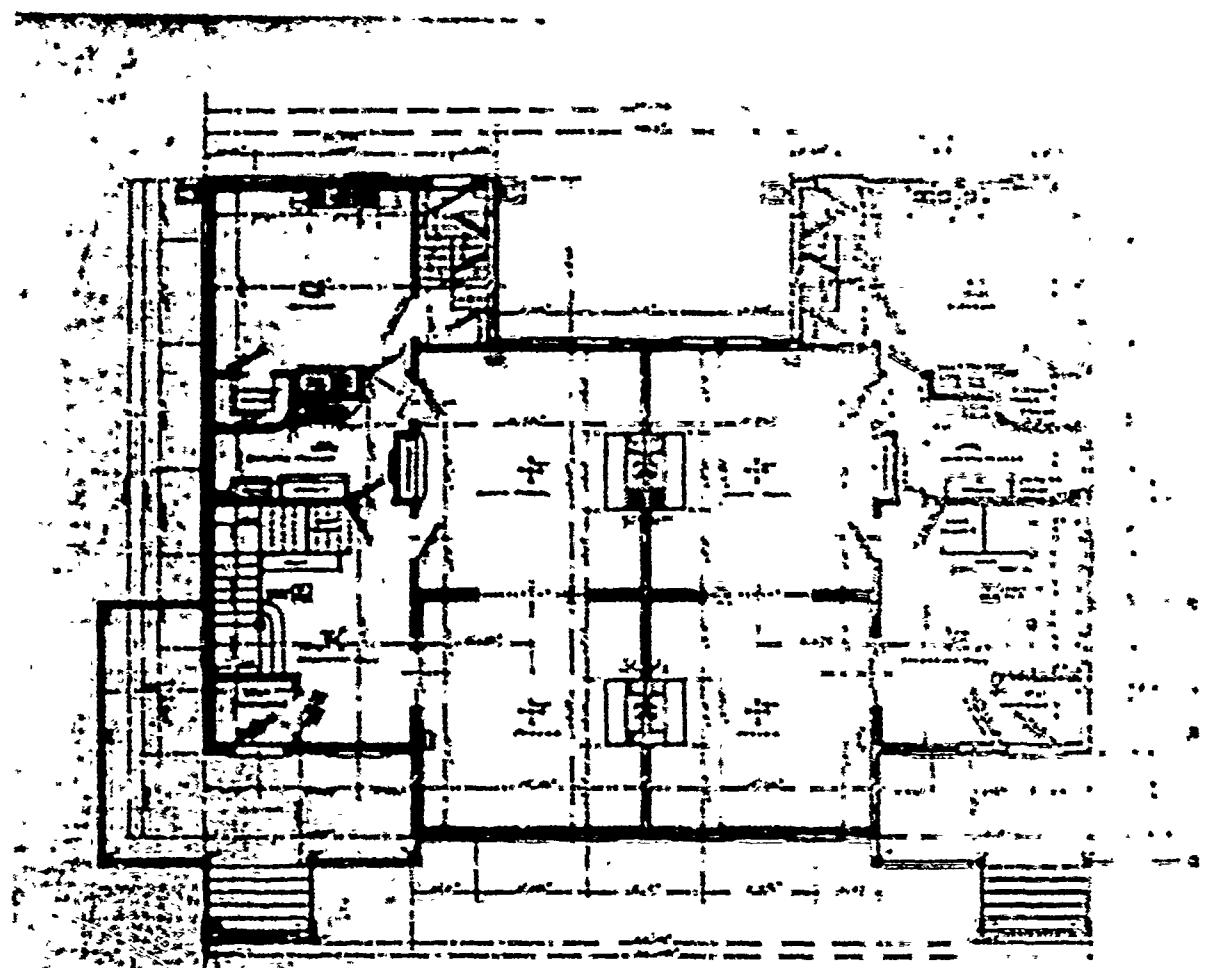

PLAN OF FIRST FLOOR.

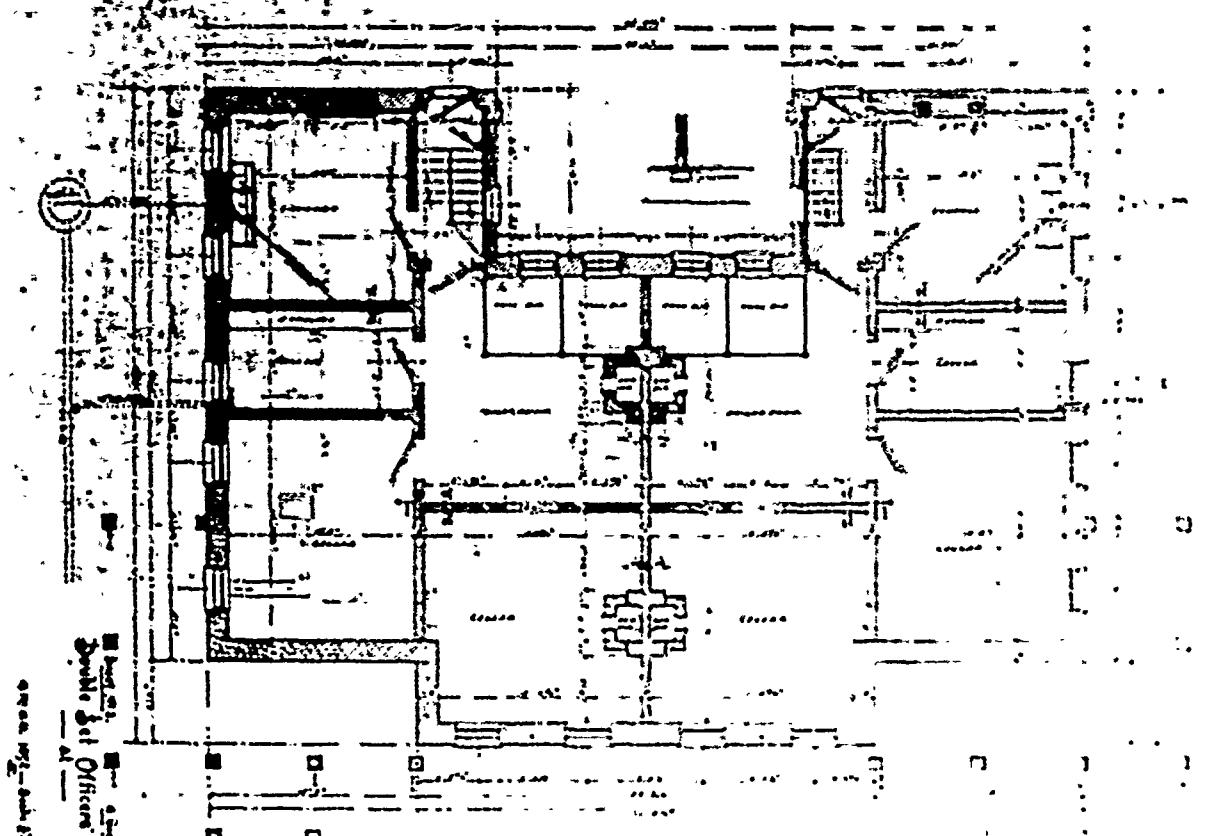



PLAN OF BASEMENT

PRINTED IN U.S.A.
BY THE GOVERNMENT PRINTING OFFICE
1945

45-B

2 OF 4

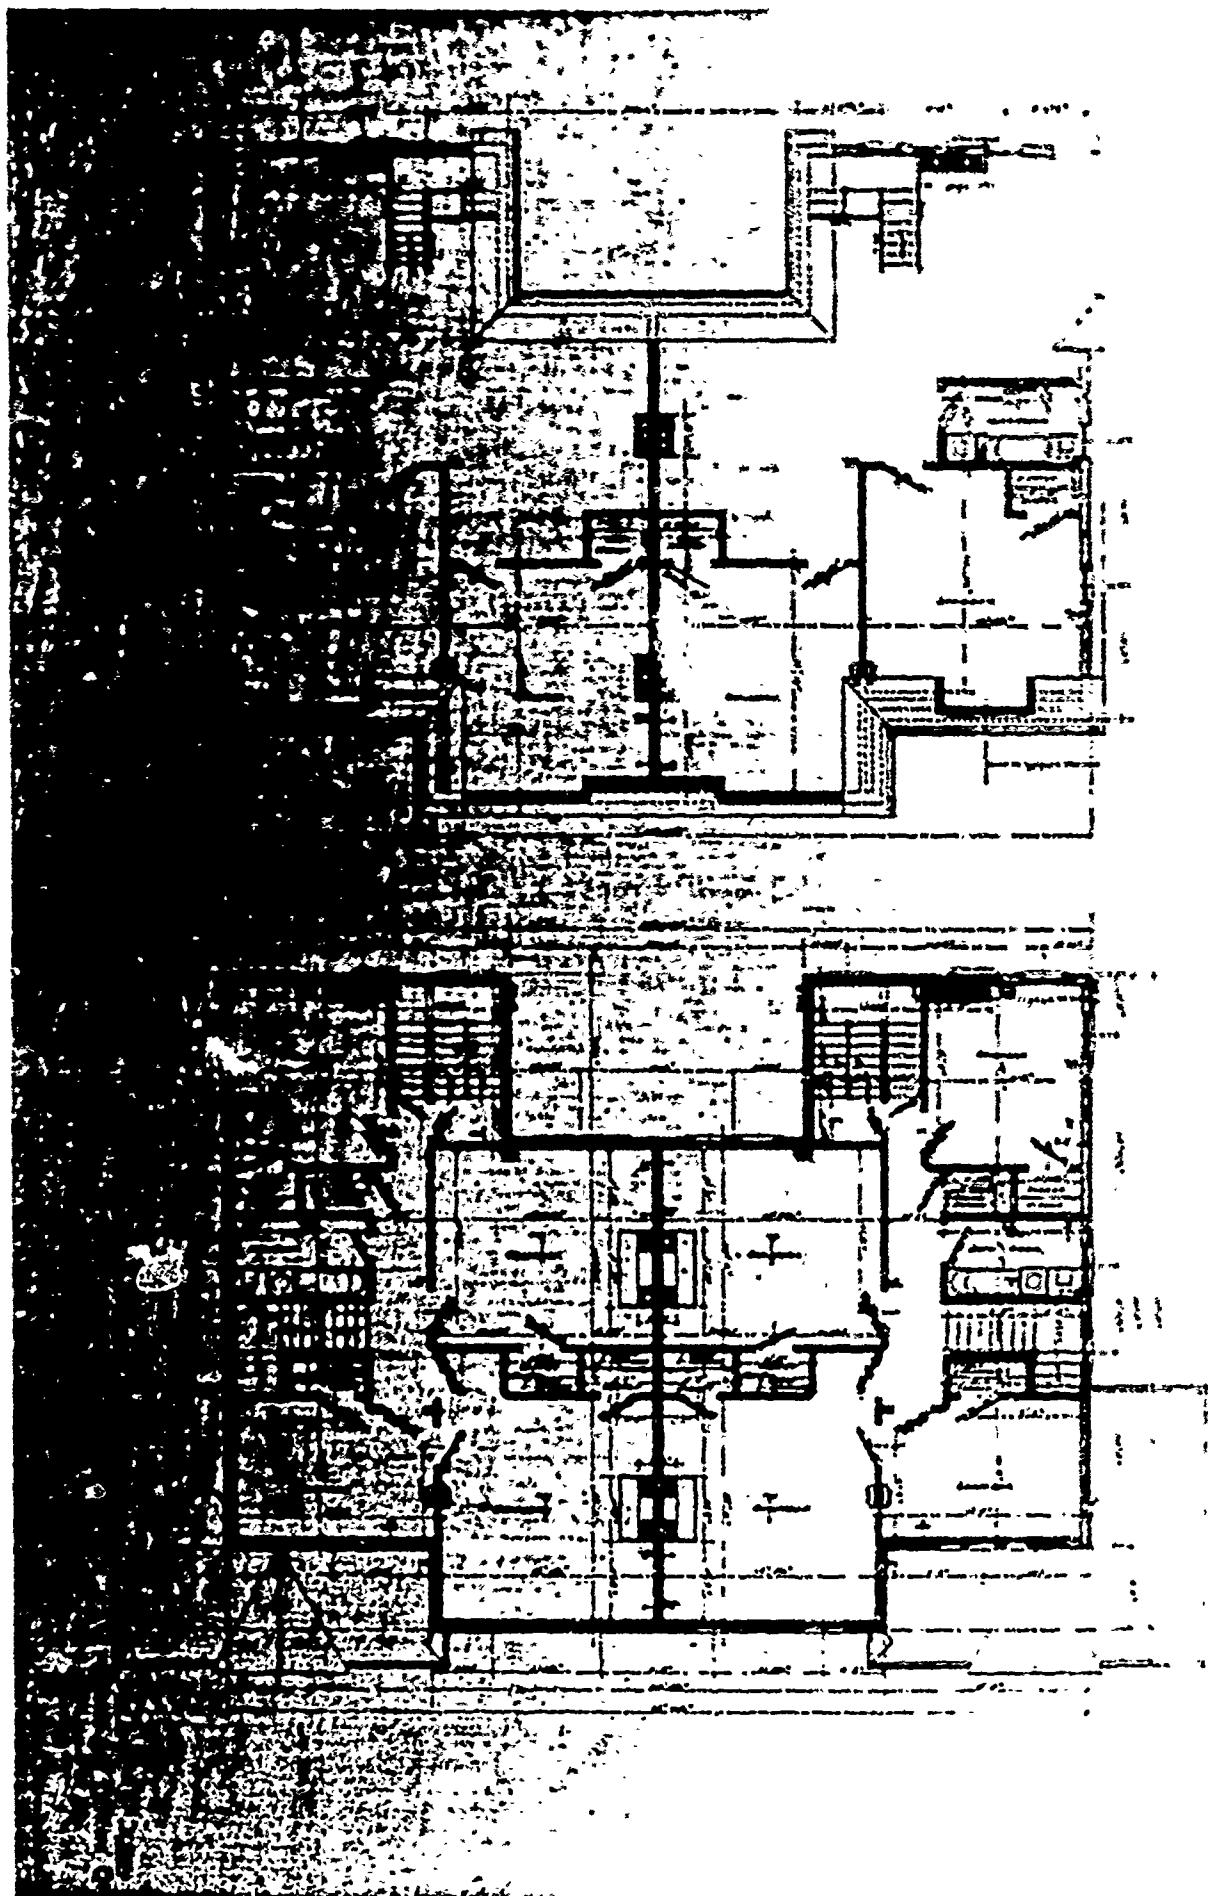

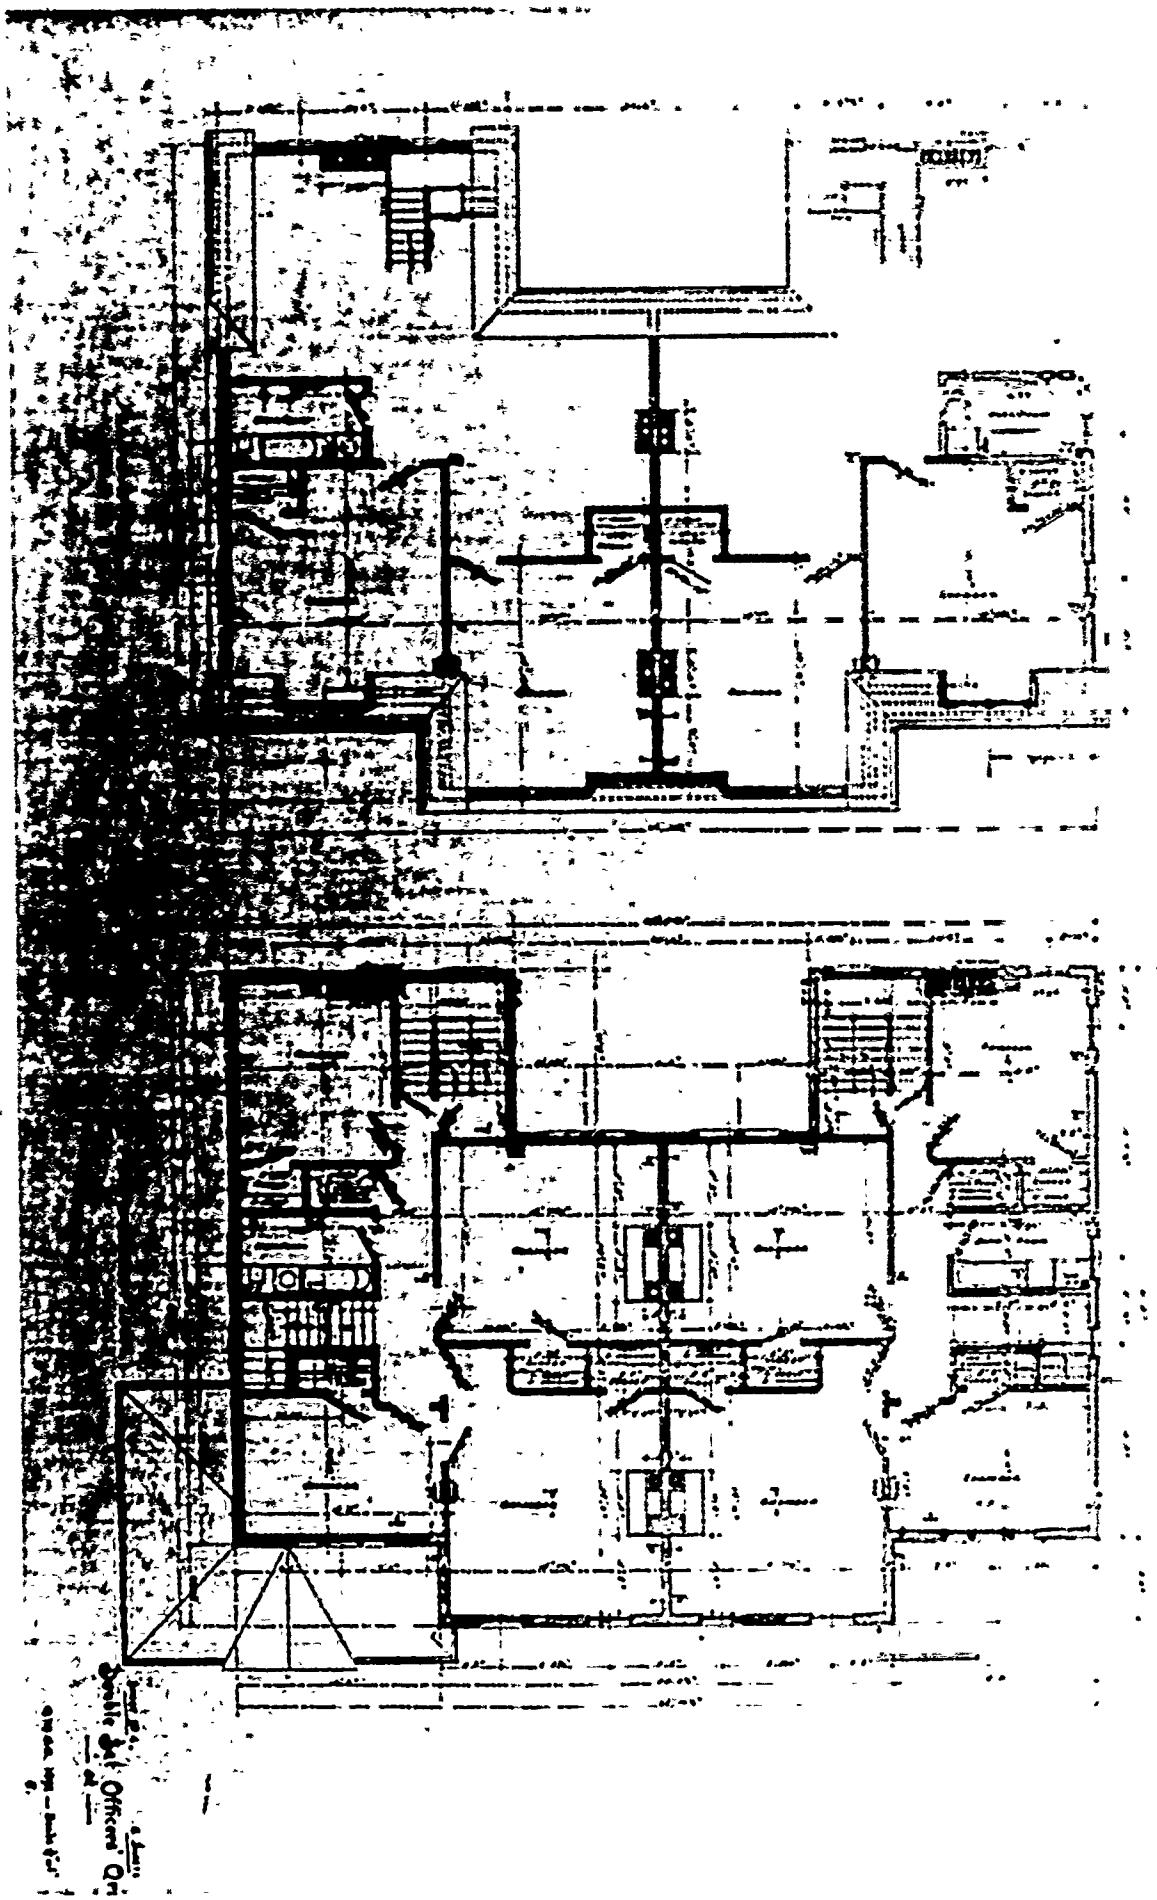

45-B




— Plan (Elevation) —




— Plan (Elevation) —

45-B
Public Det. Office Qr
1940-41 - 1941-42

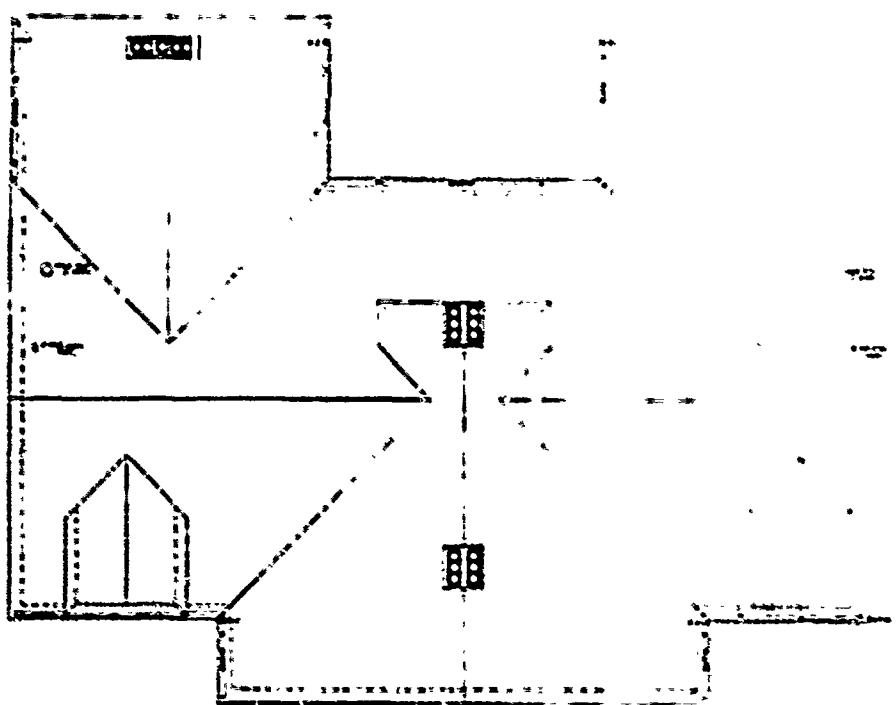

-- Real Map --

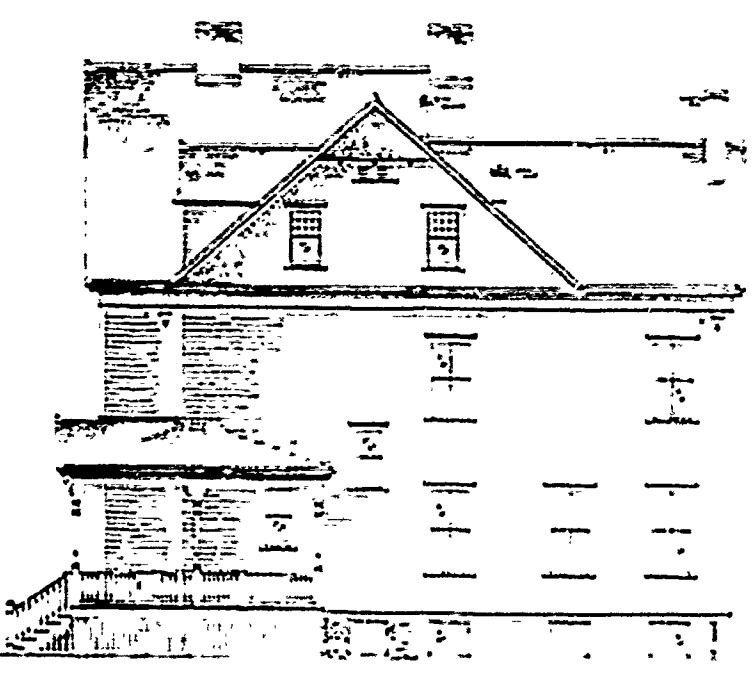

-- Side Elevation --

Double Set Officers Quarters
Bldg No. 100 - 100 ft. x 100 ft.

SECOND PERIOD

PLAN No: 45-C

PLAN TYPE: Officers' Quarters, double set
3 stories + basement
Frame

DATE: 1892

BASIC UNIT: H

KNOWN LOCATIONS: Ft. Omaha (Brooke), Nebraska

COMMENTS: Plan basically like #45-B.


DRAWING SOURCE: NARS - Cartographic & Architectural Branch
RG 77- P.I. NM-19 E. 411- #45-C

Sheet No 5
Double Sett-Orchard One.

Aug 1966
Duke Power

(15)

Page or Sheet No. 5

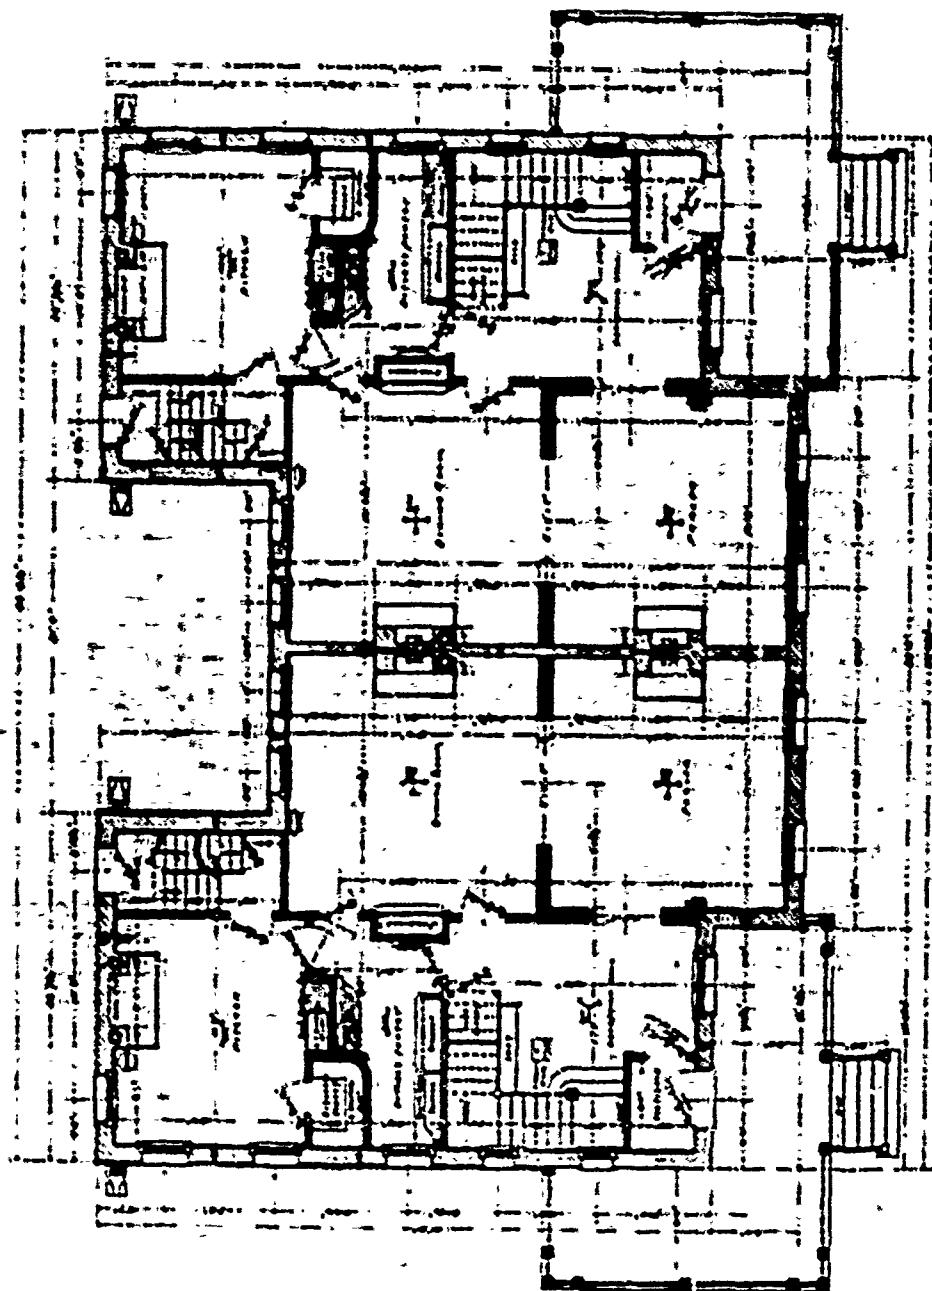


Sheet No 6
Double Set-Offsches Qua

Qasr
Mashhad




Plan مسح و مسح

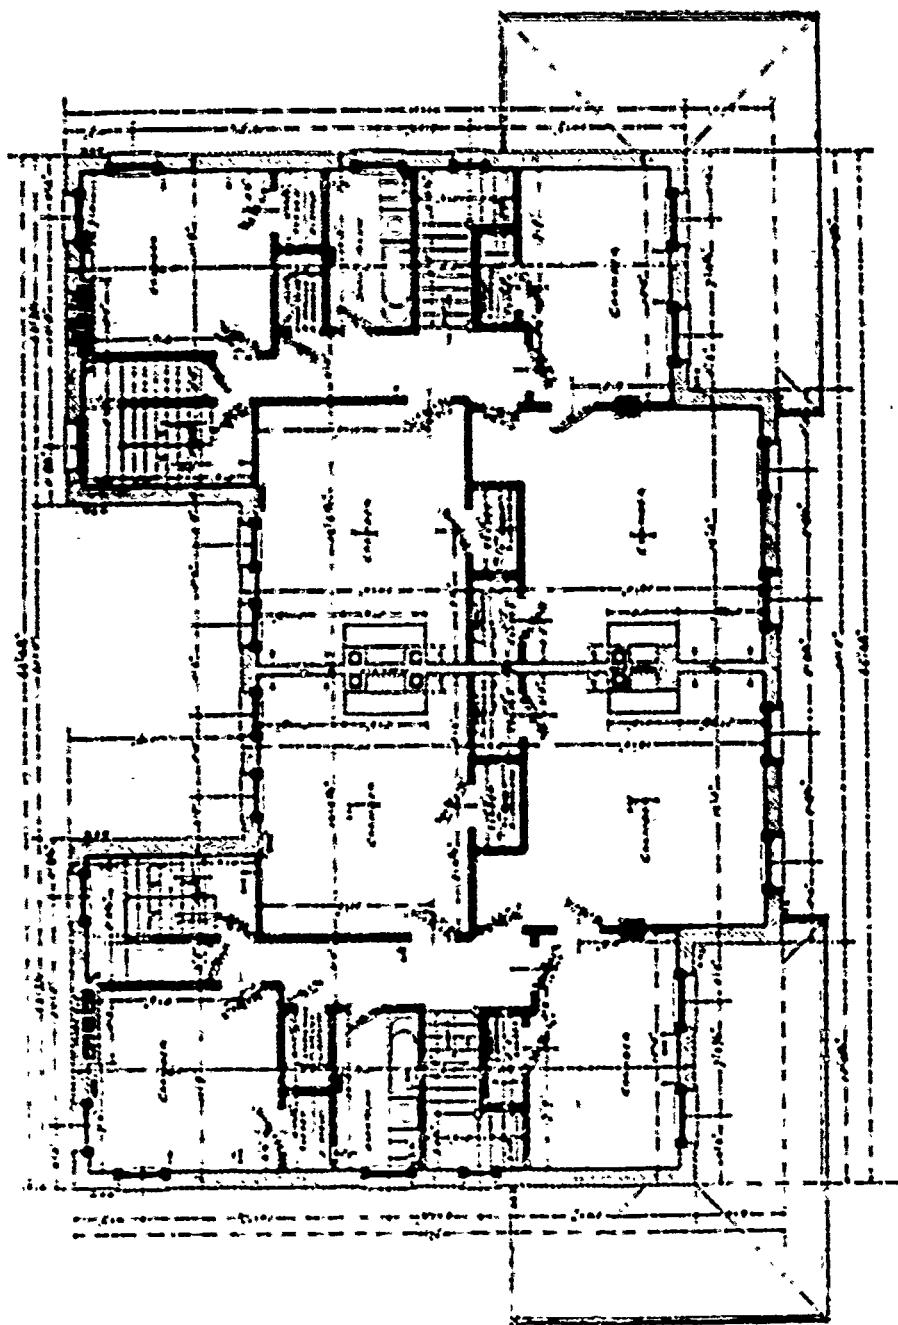



Double Gt.-Officers Quarters
Street No. 7

(45)
Arunachal
Pradesh
India

Plan of First Floor

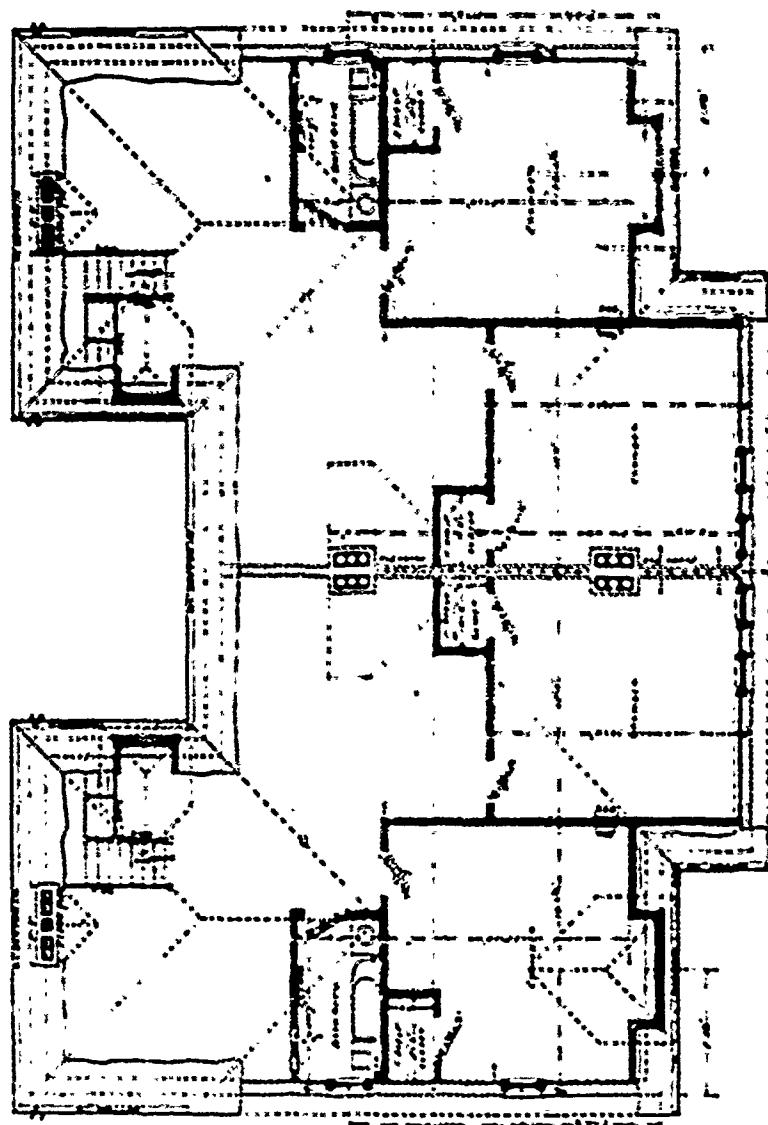

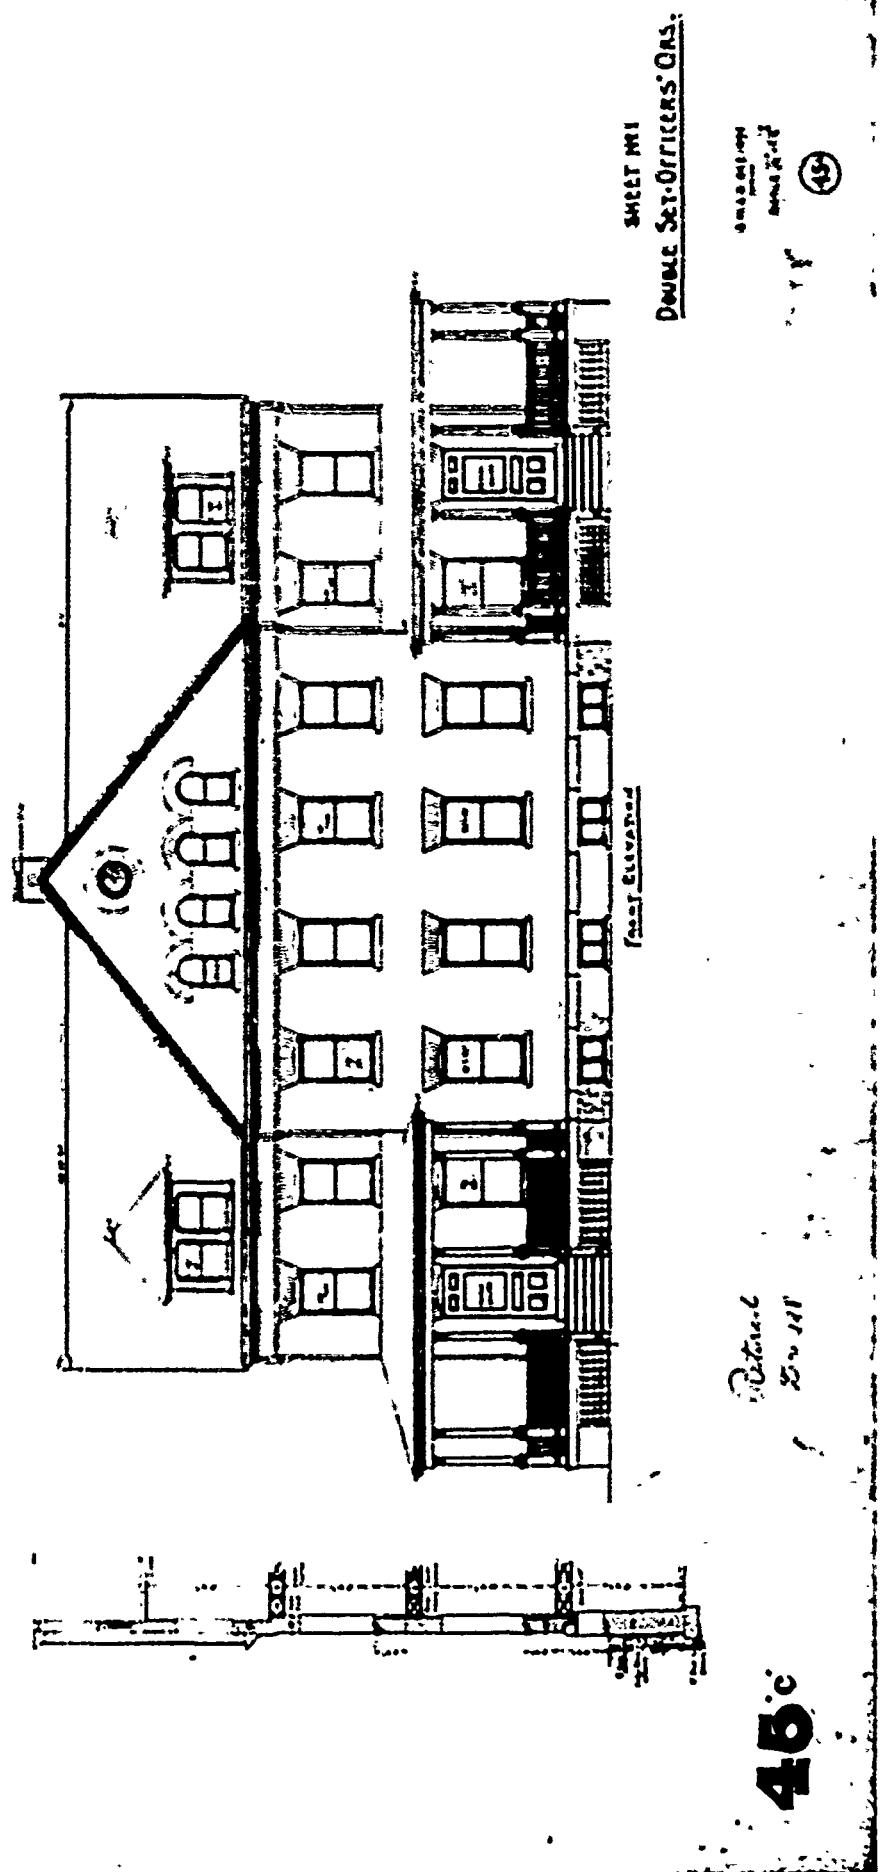

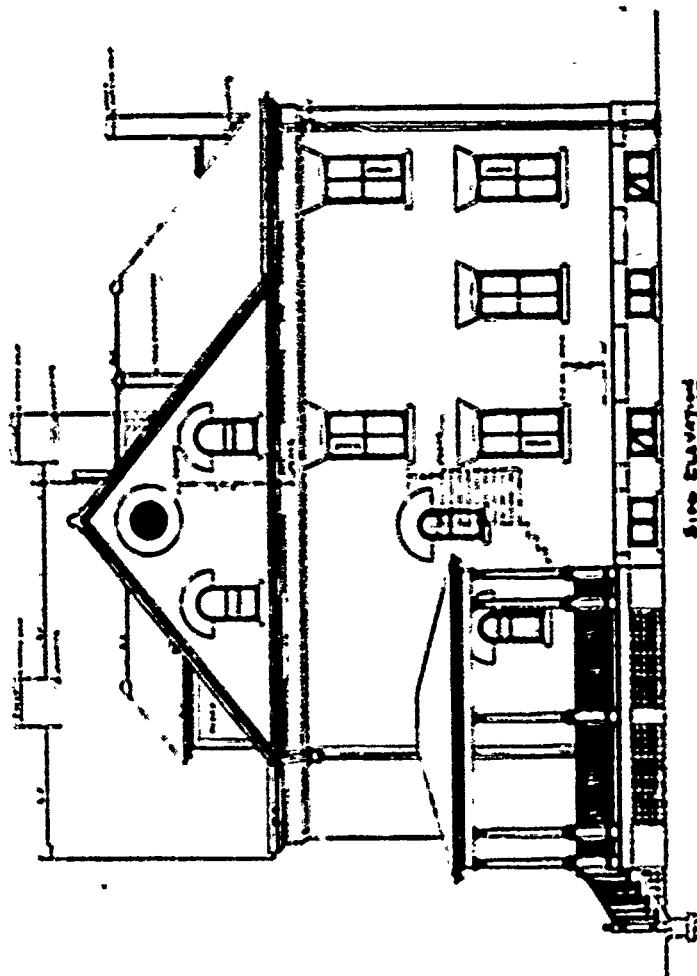

Sheet No 2


Dowle Set-Orr Kras' Oas.

1

(45)

Double Set-Offices' Quarters
Street No 3

Double Set-Offices' Quarters
Street No 3

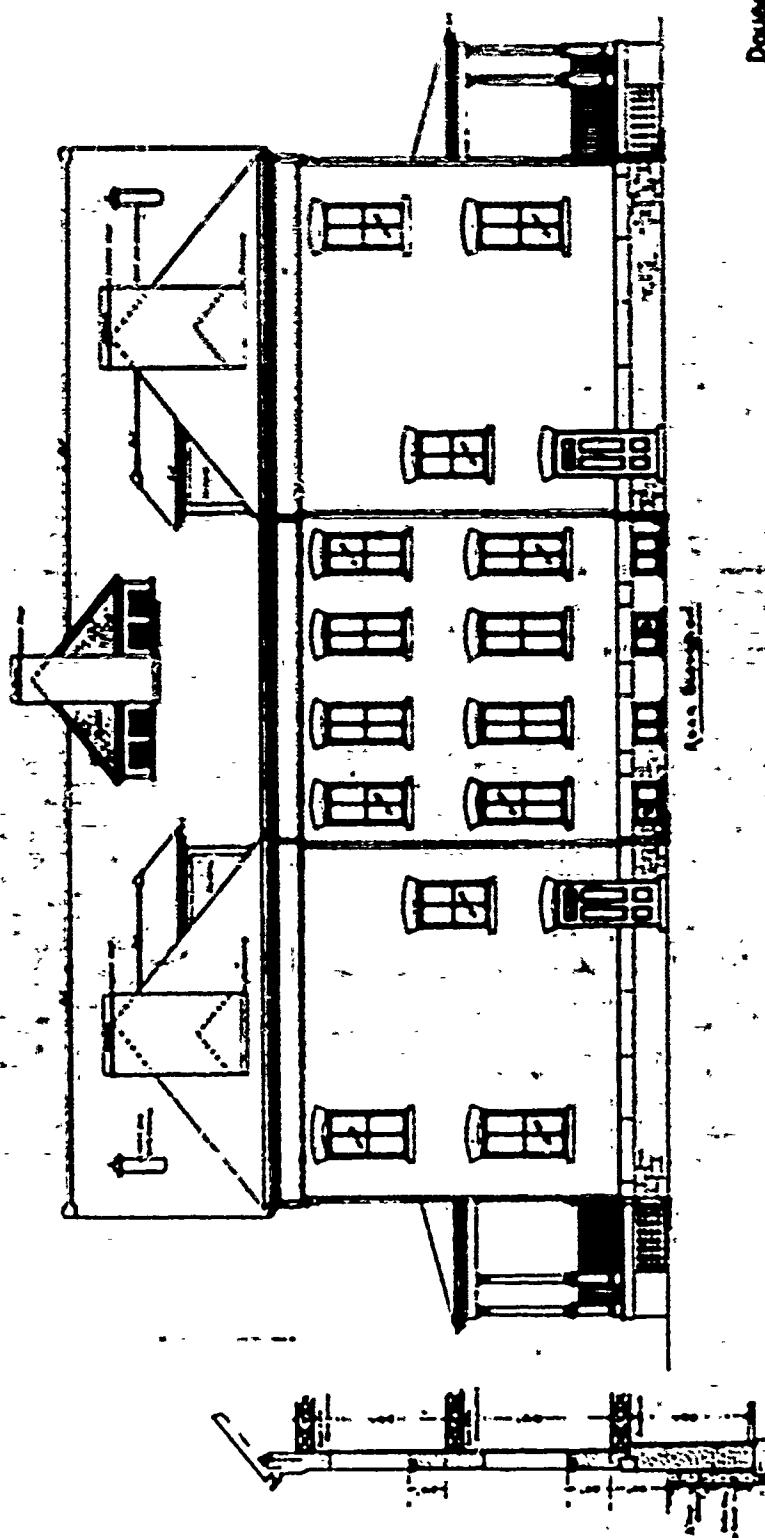

SECOND PERIOD

PLAN No: 69

PLAN TYPE: Commanding Officer's Quarters
3 stories + basement
Brick

DATE: ca. 1892






BASIC UNIT: Related to K

KNOWN LOCATIONS: Davids Island, New York

COMMENTS: Drawings missing from file, however, a file at NARS- Military History Branch lists Davids Island as having Commanding Officer's Quarters built from QMGO #69 (RG 92 E. 1061). A photo, located at NARS- Still Photos Division (RG 92-F-19-3) from Davids Island shows a Commanding Officer's Quarters, included here as #69. This building is similar to several buildings at Ft. Sheridan, Illinois designed by Holabird and Roche. The plan used to illustrate this design is one of Holabird and Roche's designs for Ft. Sheridan which generally matches the quarters illustrated at Davids Island.

DRAWING SOURCE: NARS - Cartographic & Architectural Branch
RG 77 - Misc Fortifications File
Ft. Sheridan, IL #9



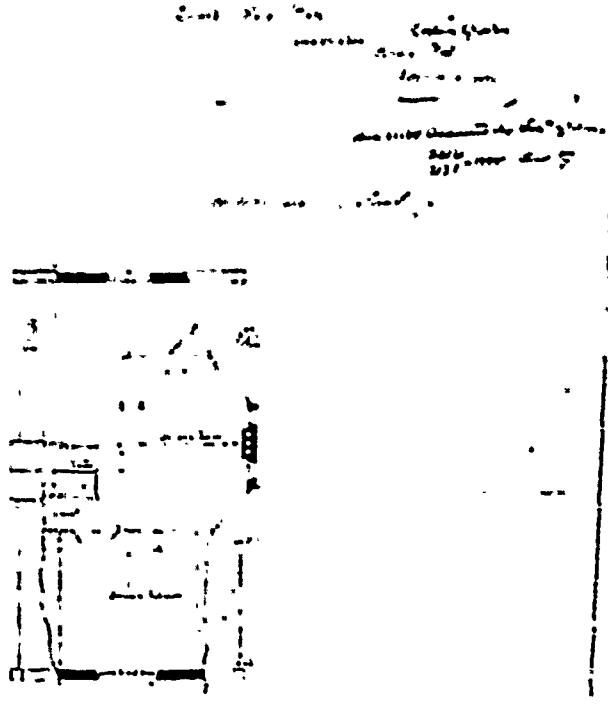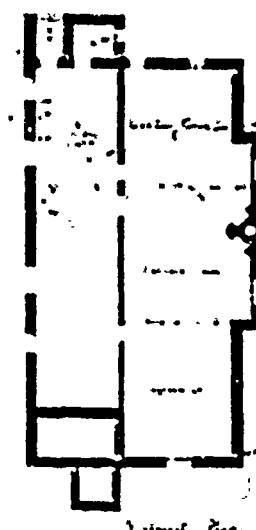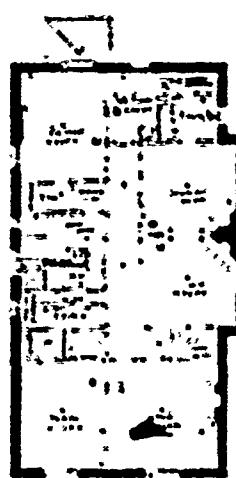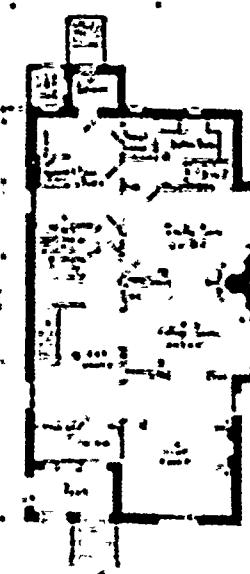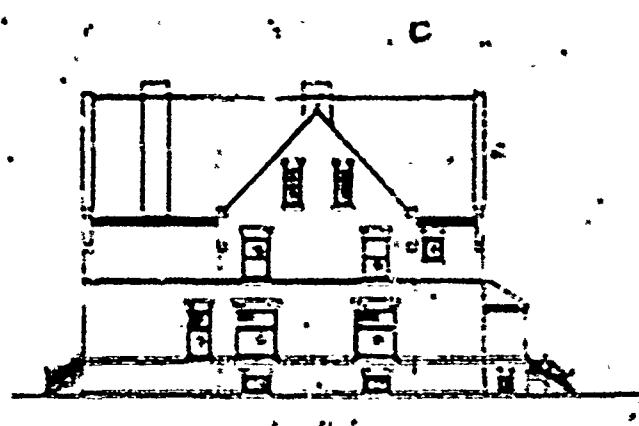

6

SECOND PERIOD

PLAN No: 32

PLAN TYPE: Non-commissioned Officers' Quarters, double set
2 stories + cellar
Brick


DATE: April 1883

BASIC UNIT: F

KNOWN LOCATIONS: Ft. Wm. Henry Harrison, Montana
Washington Barracks (Ft. McNair), D.C.
Madison Barracks, New York
Ft. Ethan Allen, Vermont
Ft. Logan A. Roots, Arkansas
Ft. Myer, Virginia
Columbus Barracks, Ohio
Jefferson Barracks, Missouri
Ft. Omaha, Nebraska

COMMENTS:

DRAWING SOURCE: NARS - Cartographic & Architectural Branch
RG 77- P.I. NM-19 E. 411- #82

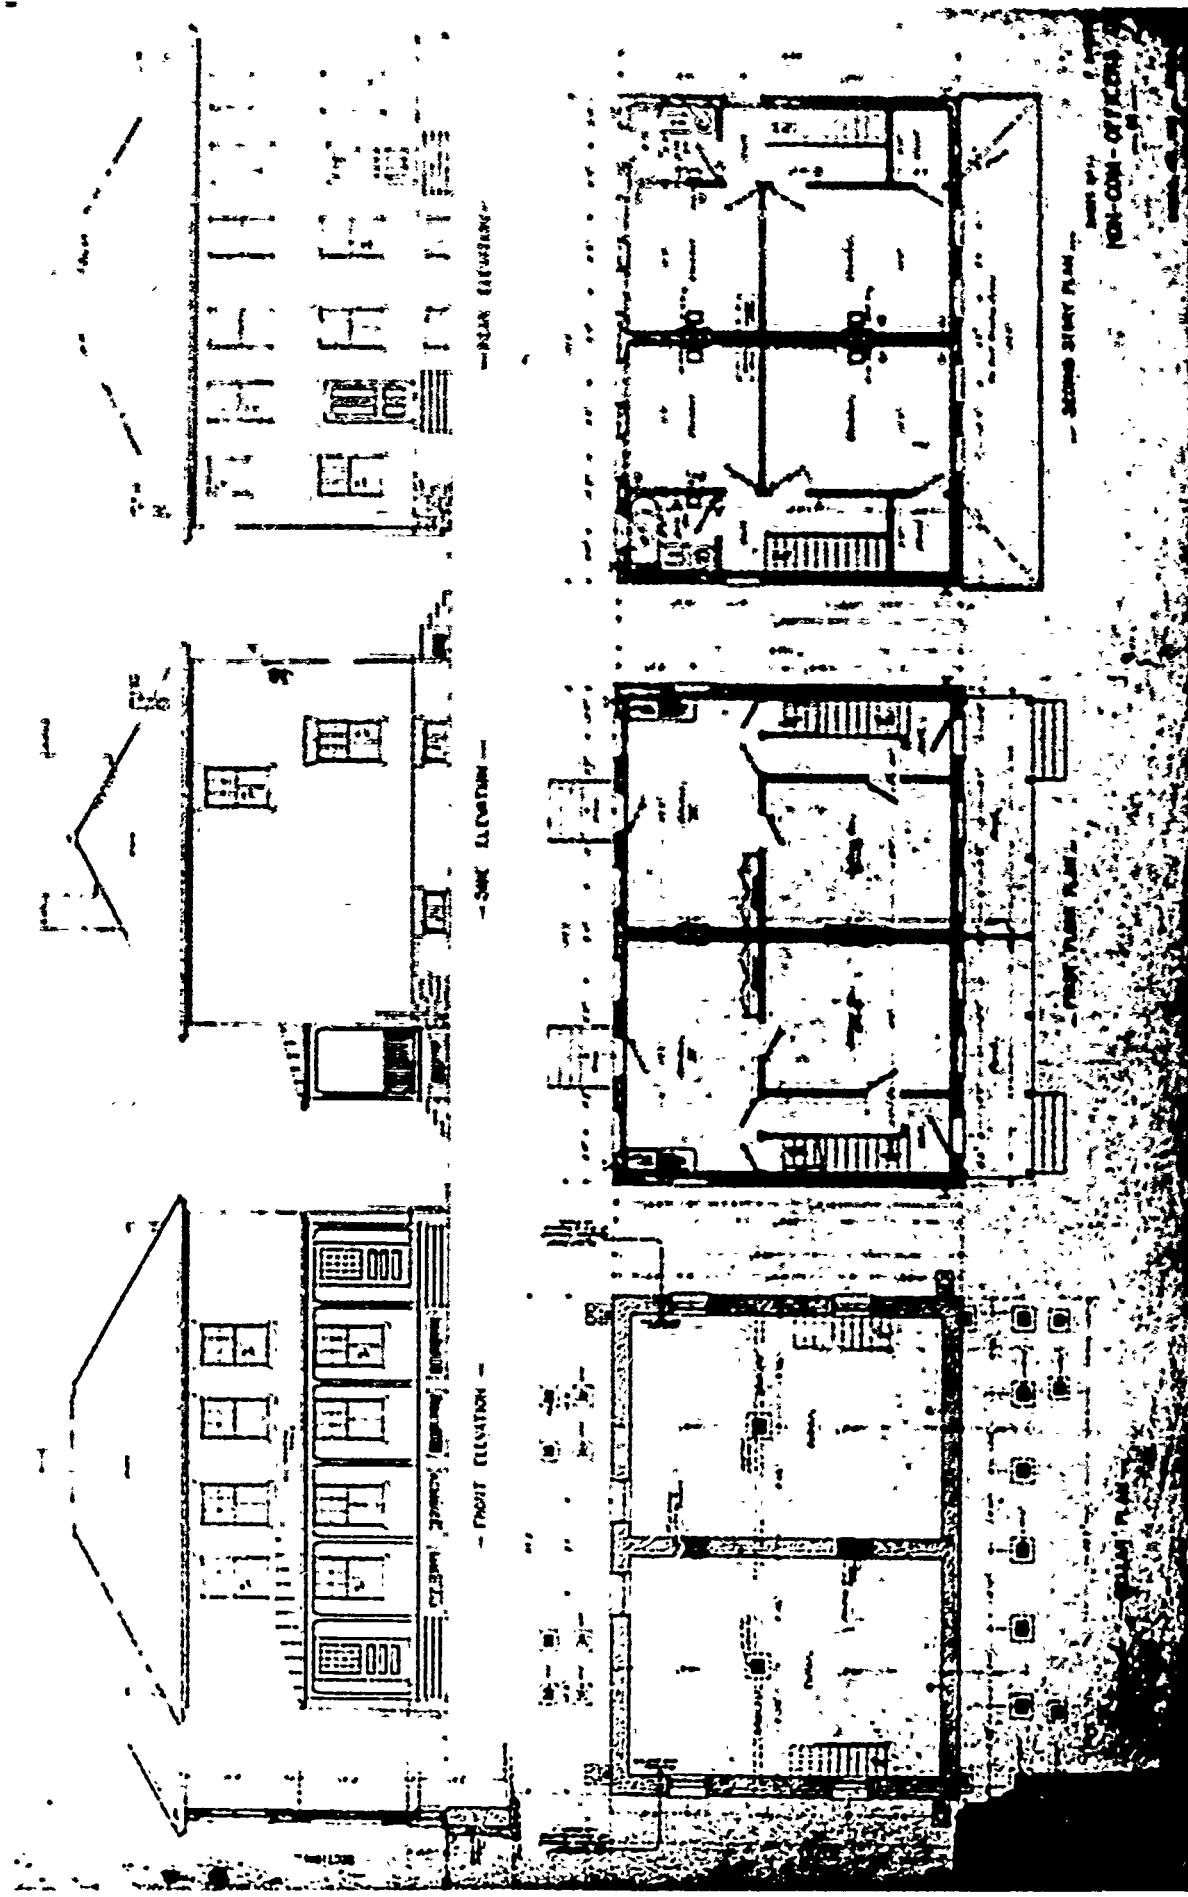

SECOND PERIOD

PLAN No: 82-A

PLAN TYPE: Non-commissioned Officers' Quarters, double set
2 stories + cellar
Brick


DATE: April 1896

BASIC UNIT: F

KNOWN LOCATIONS: Ft. Hamilton, New York
Ft. Porter, New York
Ft. Wayne, Michigan
Ft. Brady, Michigan
Ft. Columbus (Governors Island), New York
Ft. Wm. Henry Harrison, Montana
Spokane, Washington State

COMMENTS:

DRAWING SOURCE: NARS - Cartographic & Architectural Branch
RG 77- P.I. NM-19 E. 411- #82-A

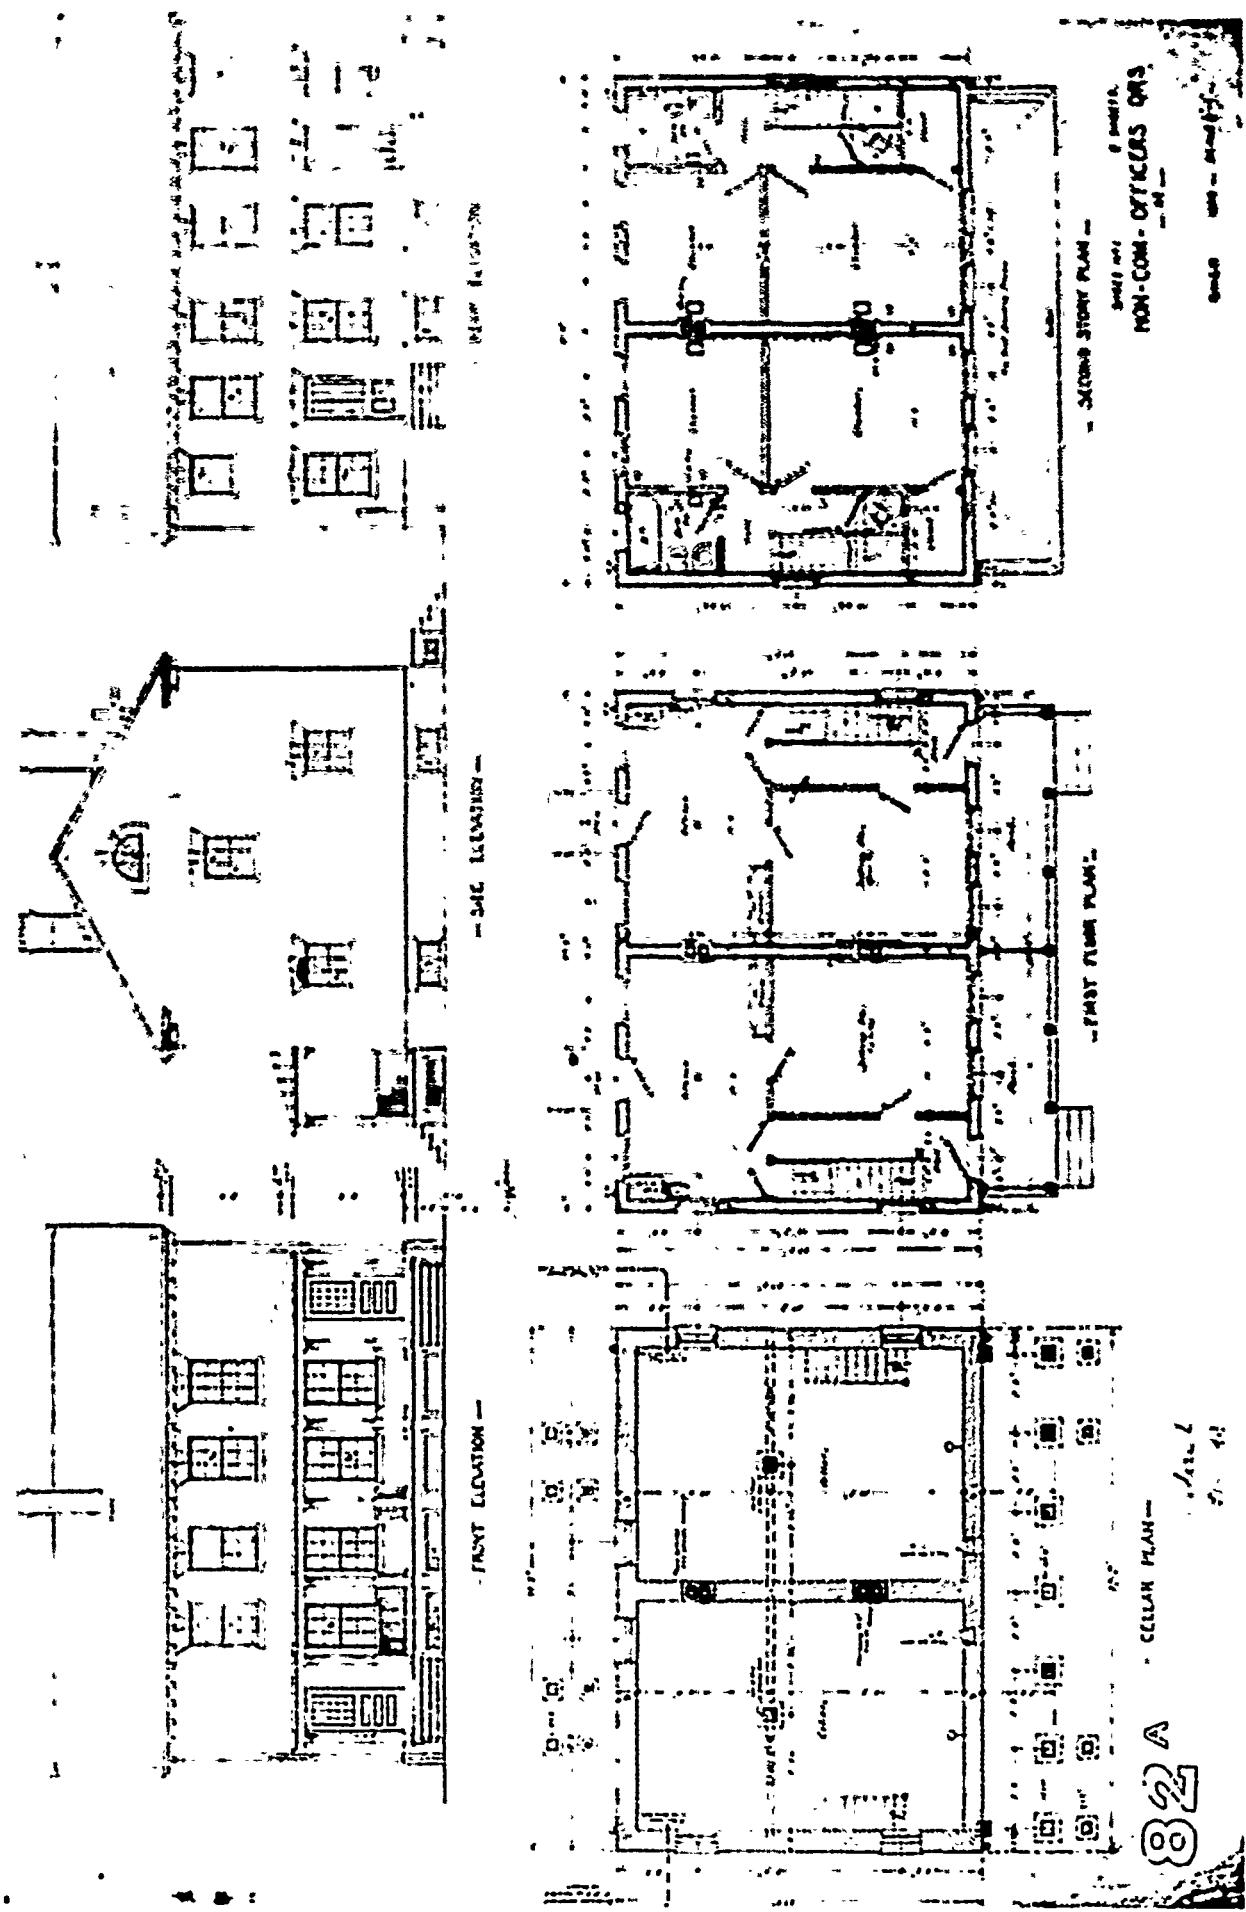

SECOND PERIOD

PLAN No: 82-B

PLAN TYPE: Non-commissioned Officers' Quarters, double set
2 stories + cellar
Frame



DATE: March 1989

BASIC UNIT: F

KNOWN LOCATIONS: Lawson, Seattle, Washington State

COMMENTS:

DRAWING SOURCE: NARS - Cartographic & Architectural Branch
RG 77- P.I. NM-19 E. 411- #82-B

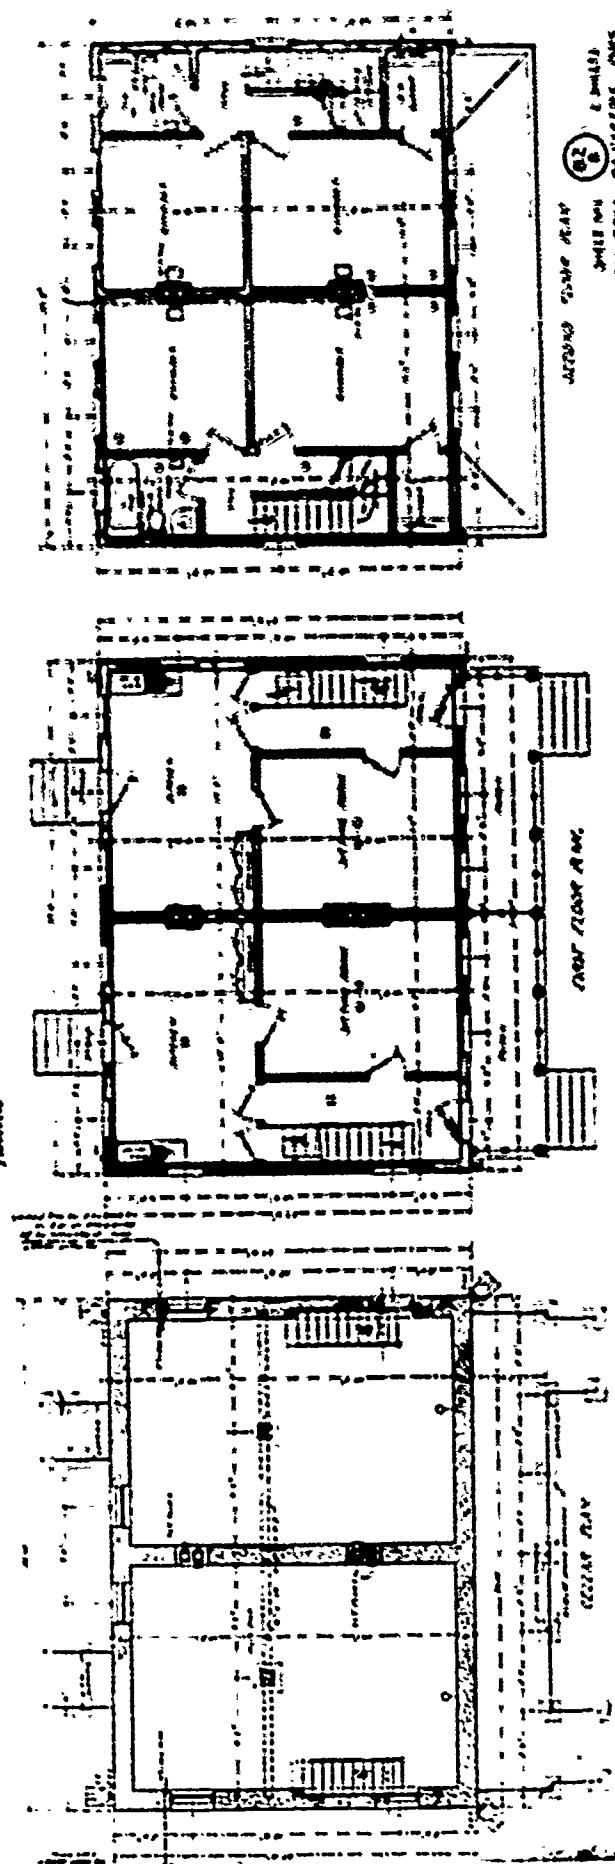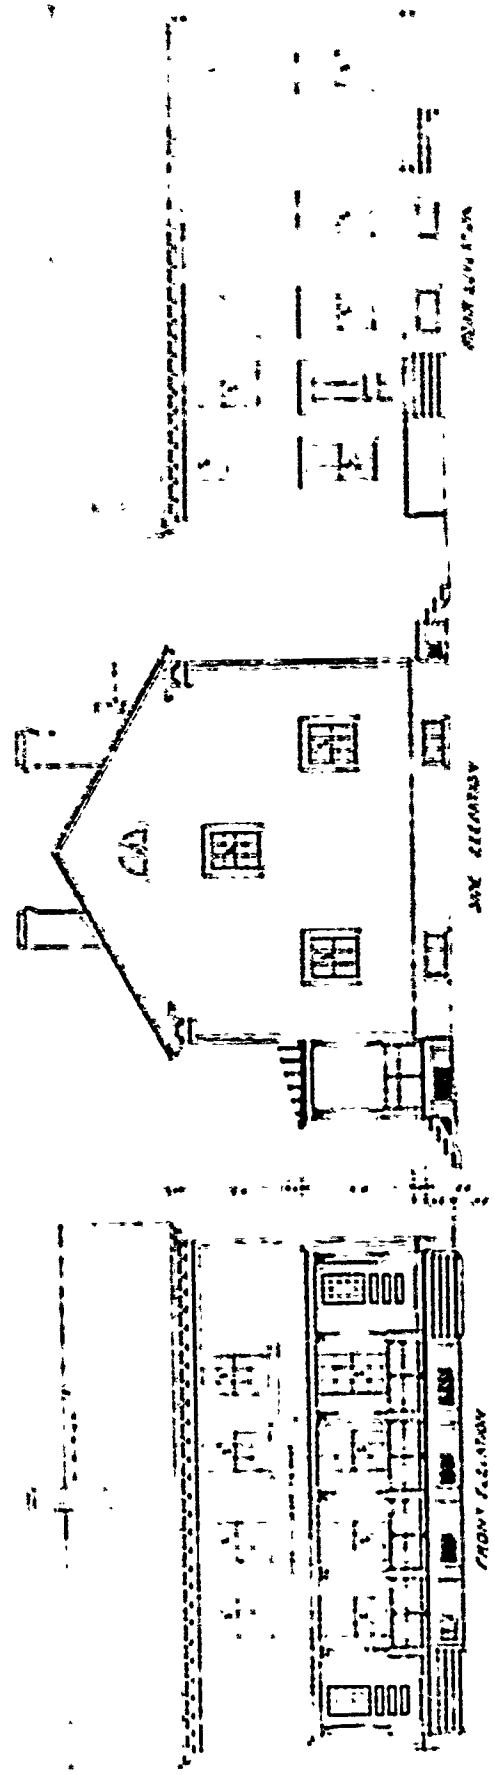

82-B

SECOND PERIOD

PLAN No: 82-C

PLAN TYPE: Non-commissioned Officers' Quarters, double set
2 stories
Frame





DATE: April 1898

BASIC UNIT: F

KNOWN LOCATIONS: Ft. Flagler, Washington
Ft. Greble, Rhode Island
Ft. Mott, New Jersey
Ft. Winthrop, Massachusetts
Plum Island (Ft. Terry), New York
Ft. Morgan, Alabama
Ft. Stevens, Oregon
Ft. Point (Ft. San Jacuto), Texas
Tybee Island, Georgia
Ft. Michie, New York

COMMENTS:

DRAWING SOURCE: NARS - Cartographic & Architectural Branch
RG 77- P.I. NM-19 E. 411- #82-C

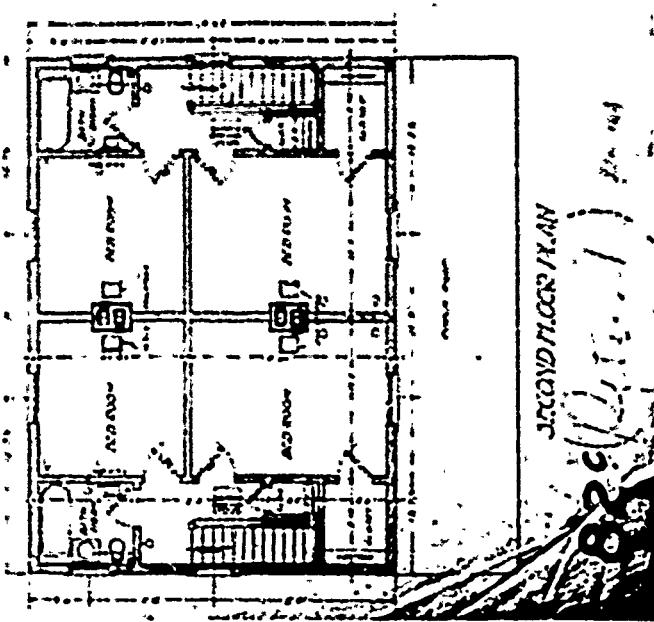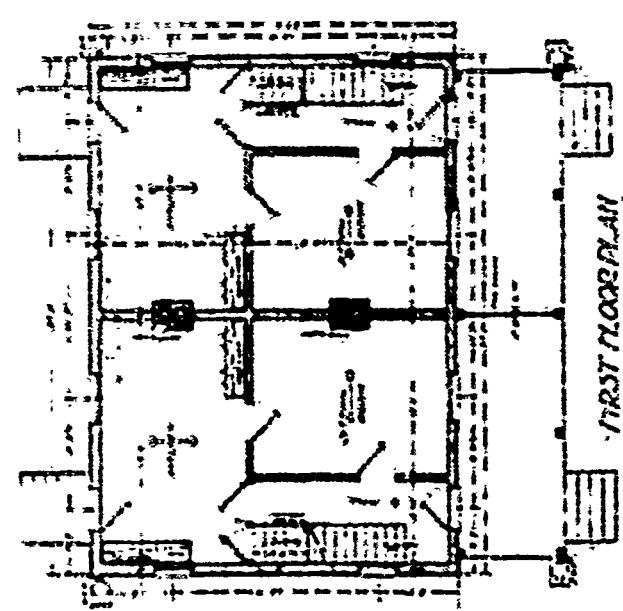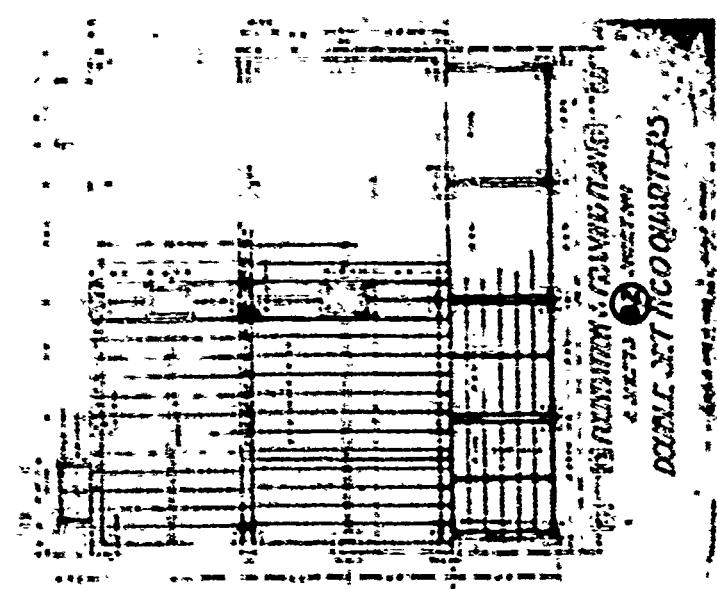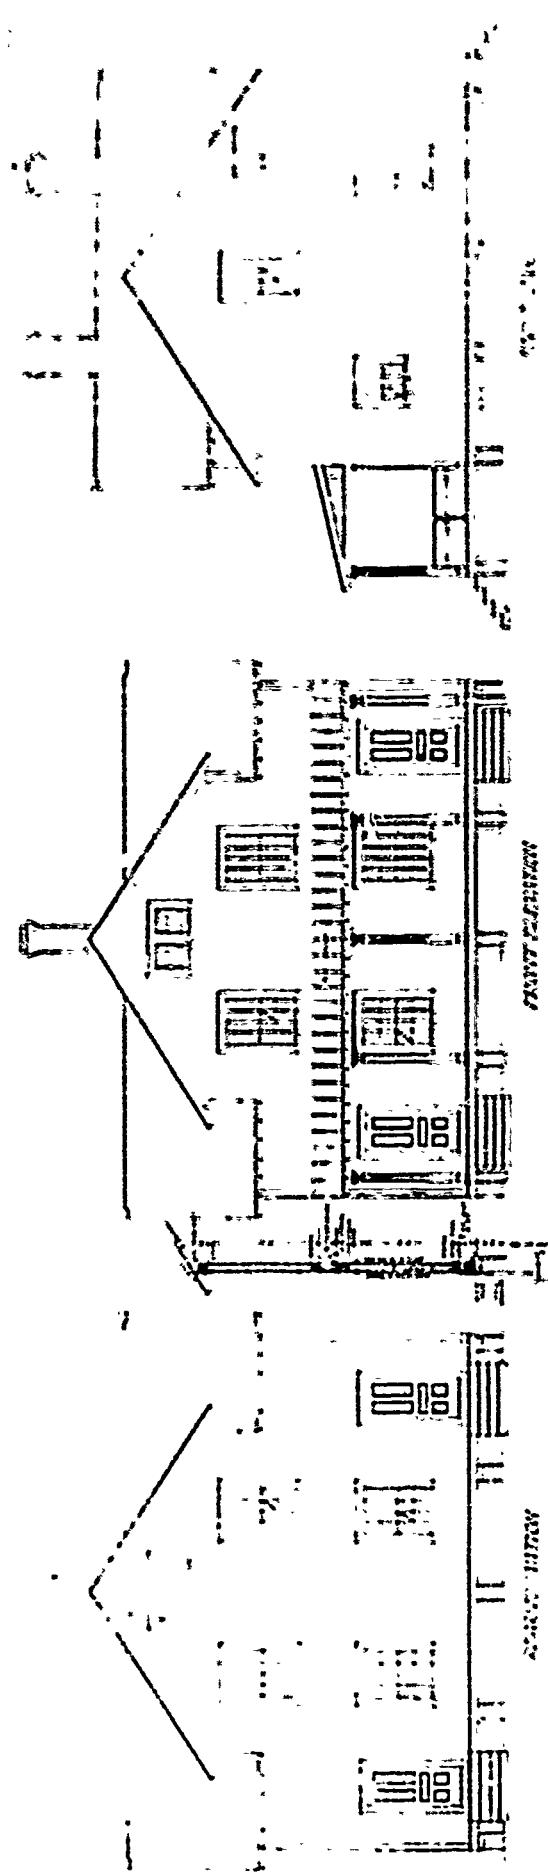

SECOND PERIOD

PLAN No: 82-D

PLAN TYPE: Non-commissioned Officers' Quarters, double set
2 stories + cellar
Brick


DATE: July 1899

BASIC UNIT: F

KNOWN LOCATIONS: Ft. Abraham Lincoln, North Dakota
Ft. Ontario, New York
Ft. Schuyler, New York

COMMENTS: Corrected in 1905 and 1906.

DRAWING SOURCE: NARS - Cartographic & Architectural Branch
RG 77- P.I. NM-19 E. 411- #82-D

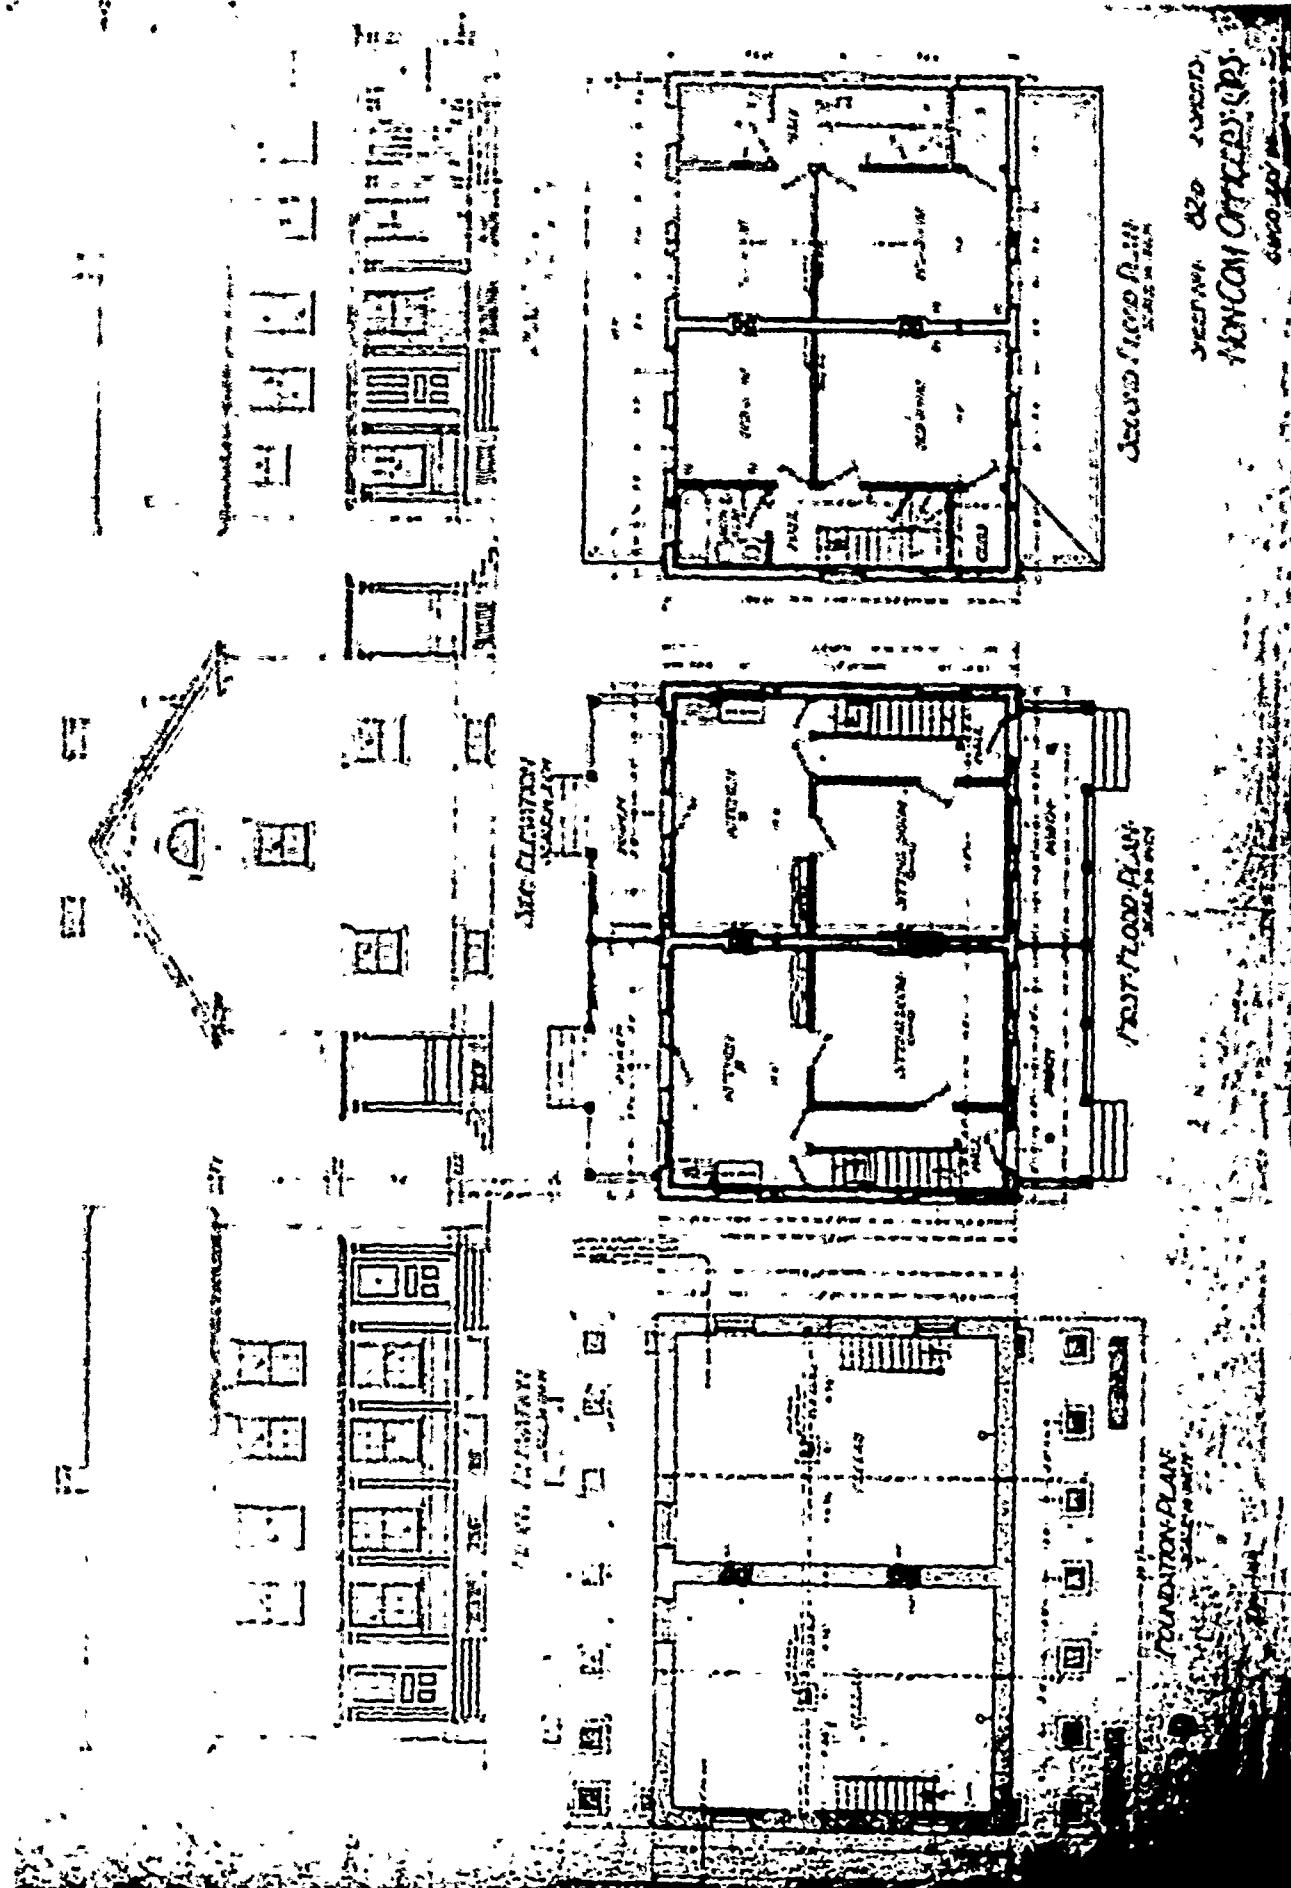

SECOND PERIOD

PLAN No: 82-E

PLAN TYPE: Non-commissioned Officers' Quarters, double set
2 stories + cellar
Frame


DATE: June 1898

BASIC UNIT: F

KNOWN LOCATIONS: Ft. Miley, California

COMMENTS:

DRAWING SOURCE: NARS - Cartographic & Architectural Branch
RG 77- P.I. NM-19 E. 411- #82-E

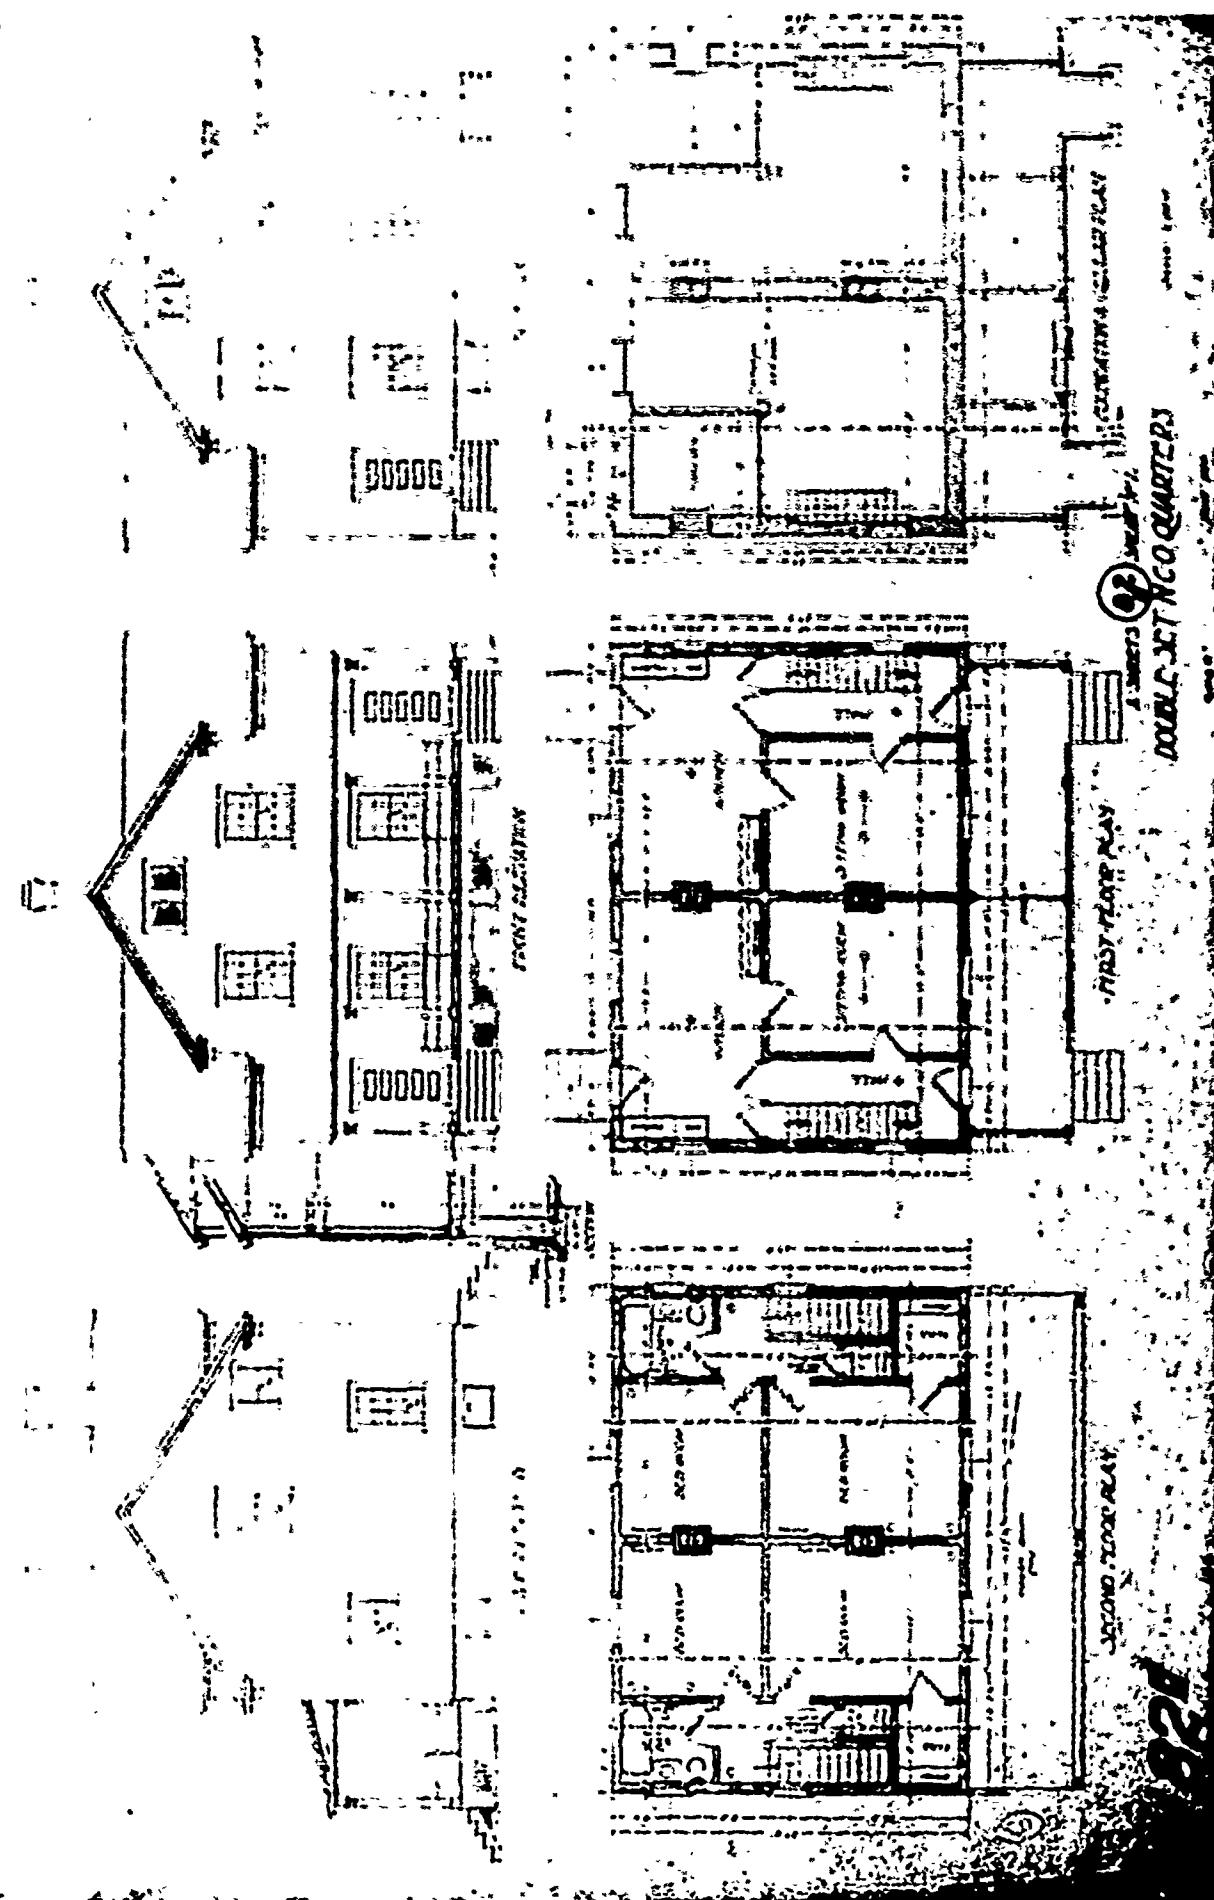

SECOND PERIOD

PLAN No: 82-F

PLAN TYPE: Non-commissioned Officers' Quarters, double set
2 stories
Frame


DATE: March 1900

BASIC UNIT: F


KNOWN LOCATIONS: --

COMMENTS:

DRAWING SOURCE: NARS - Cartographic & Architectural Branch
RG 77- P.I. NM-19 E. 411- #82-F

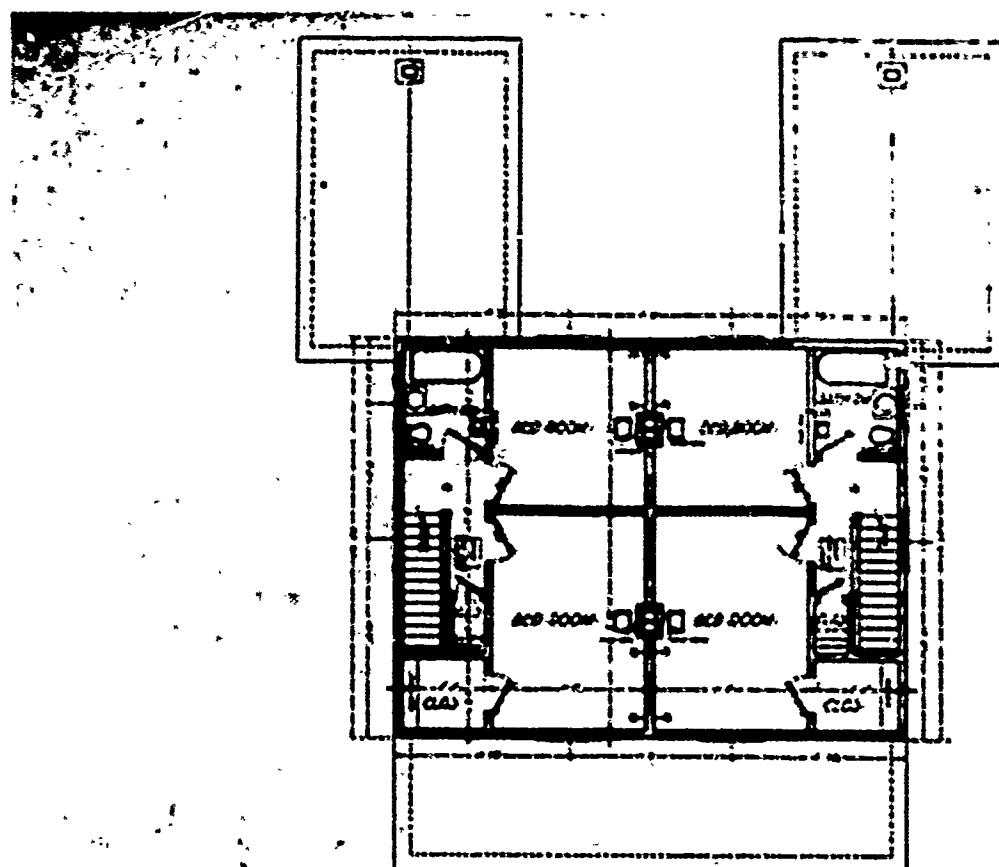

SECOND FLOOR PLAN

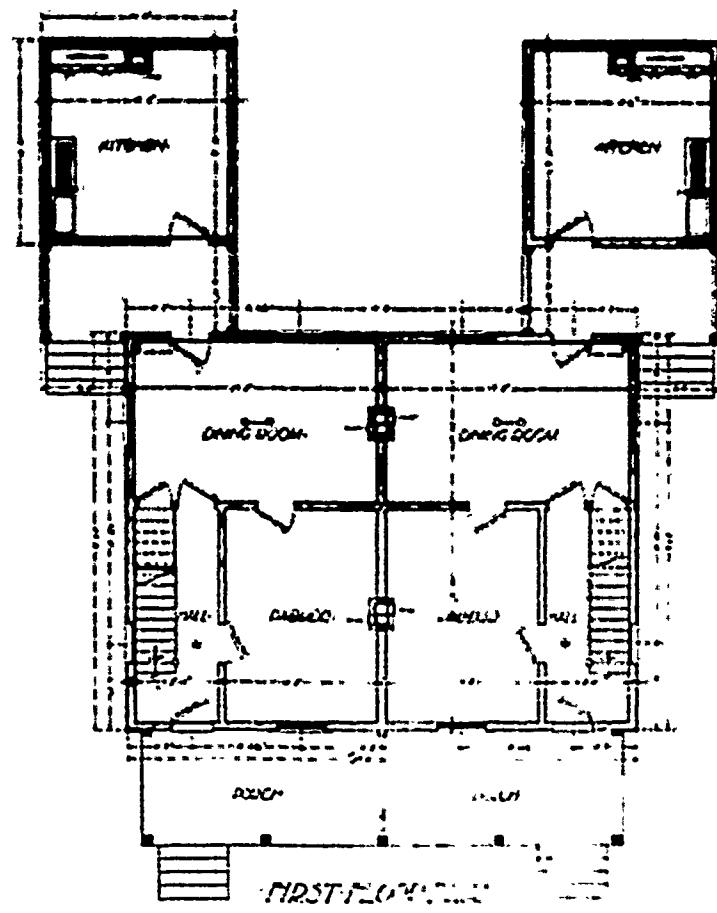

DO NOT DESTROY QUARTERS
12' 0" x 12' 0"




SIDE ELEVATION.




FRONT ELEVATION.

82 SHEET NO.
MIDDLE SET: NCO QUARTERS.

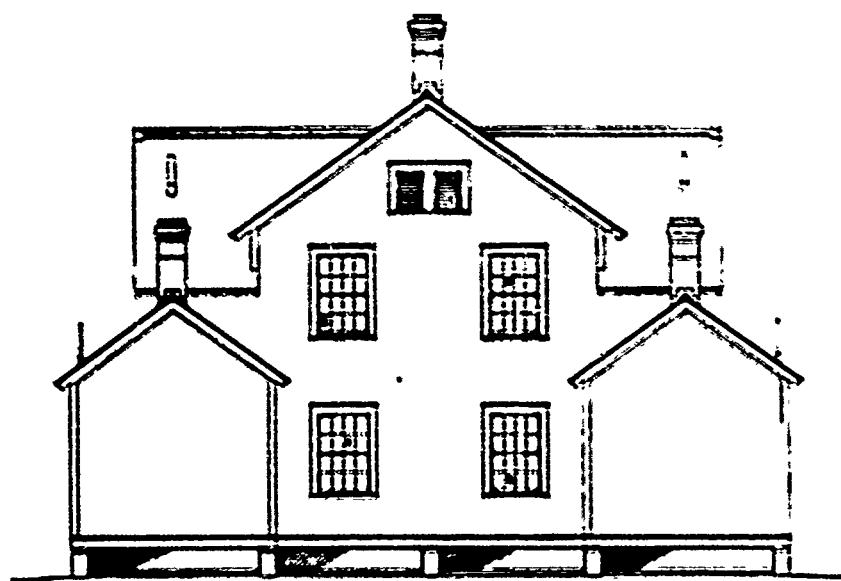

DECLARATION

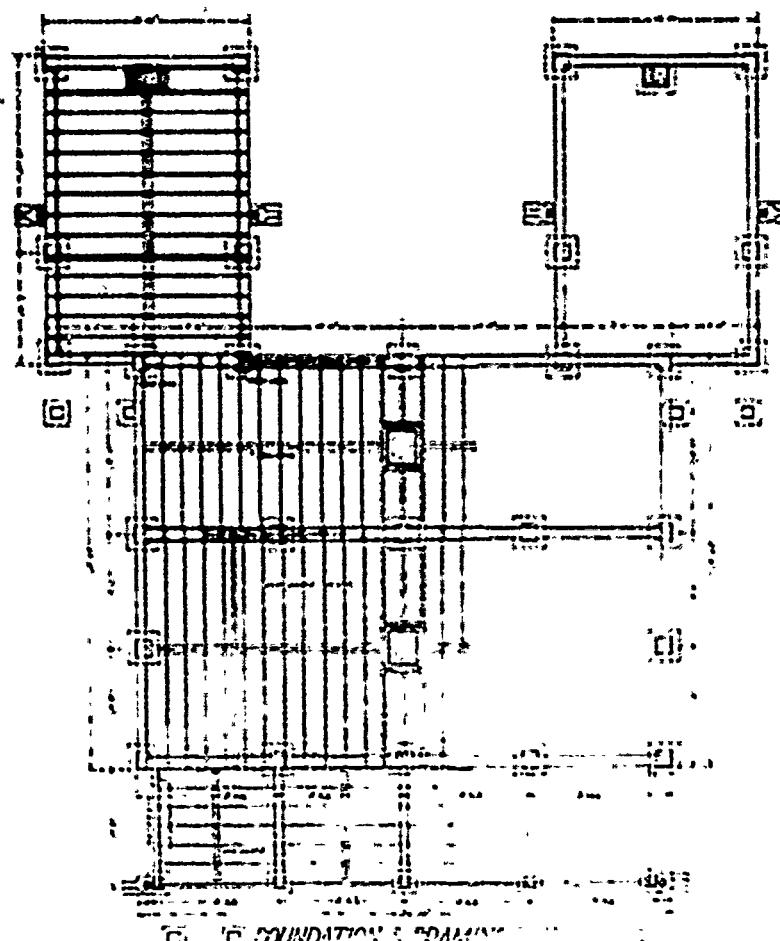

THE FOUNDATION STAFF

4 YEARS **82** **EXC. NO. 2.**
DOUBLE SET NO. 0 QUARTER.

SECOND PERIOD

PLAN No: 82-G

PLAN TYPE: Non-commissioned Officers' Quarters, double set
2 stories + cellar
Stone


DATE: January 1901

BASIC UNIT: F

KNOWN LOCATIONS: Ft. Meade, South Dakota

COMMENTS:

DRAWING SOURCE: NARS - Cartographic & Architectural Branch
RG 77- P.I. NM-19 E. 411- #82-G

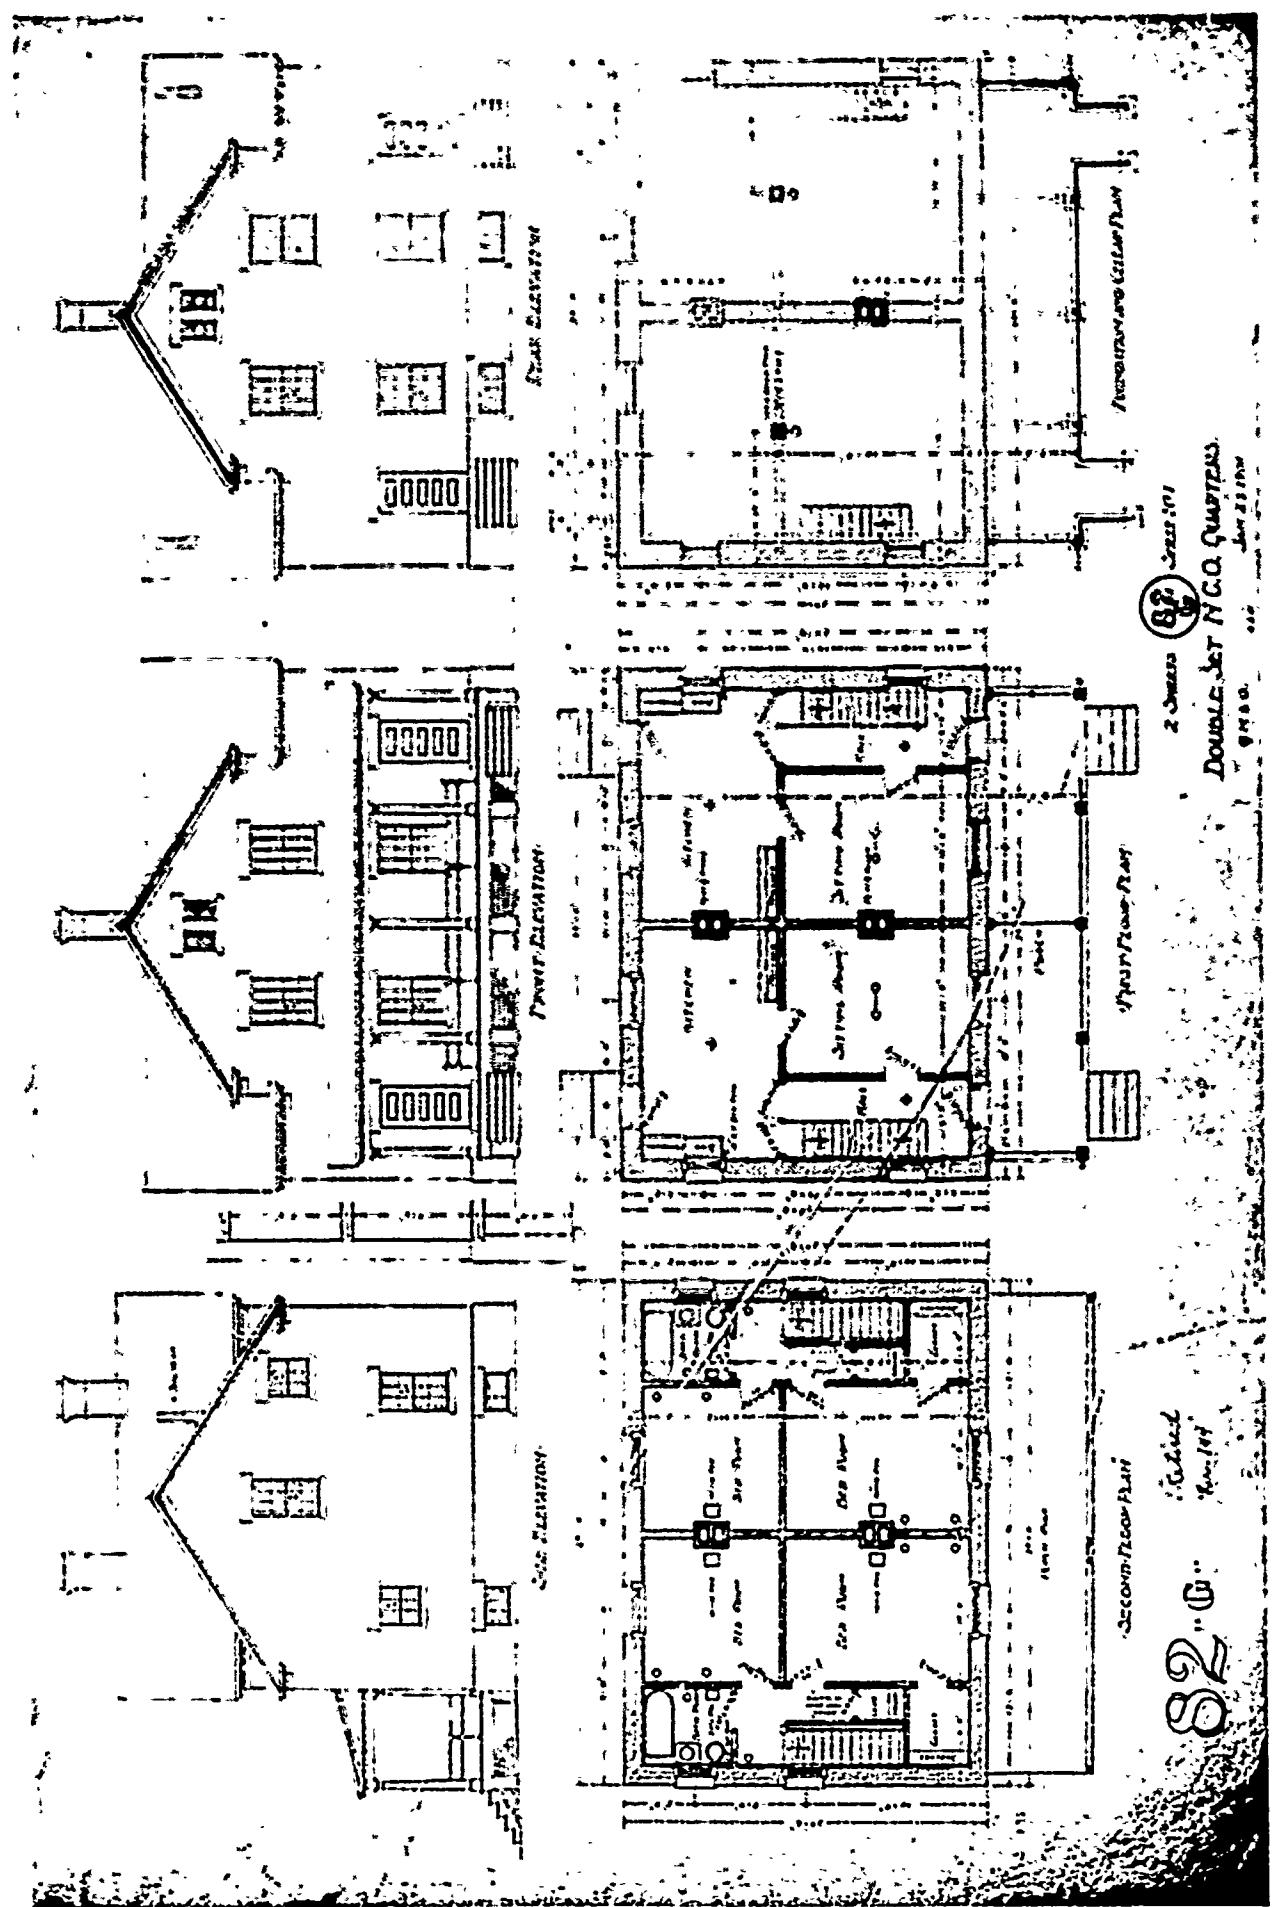

SECOND PERIOD

PLAN No: 82-H

PLAN TYPE: Non-commissioned Officers' Quarters, double set
2 stories + cellar
Frame


DATE: June 1898

BASIC UNIT: F

KNOWN LOCATIONS: --

COMMENTS:

DRAWING SOURCE: NARS - Cartographic & Architectural Branch
RG 77- P.I. NM-19 E. 411- #82-H

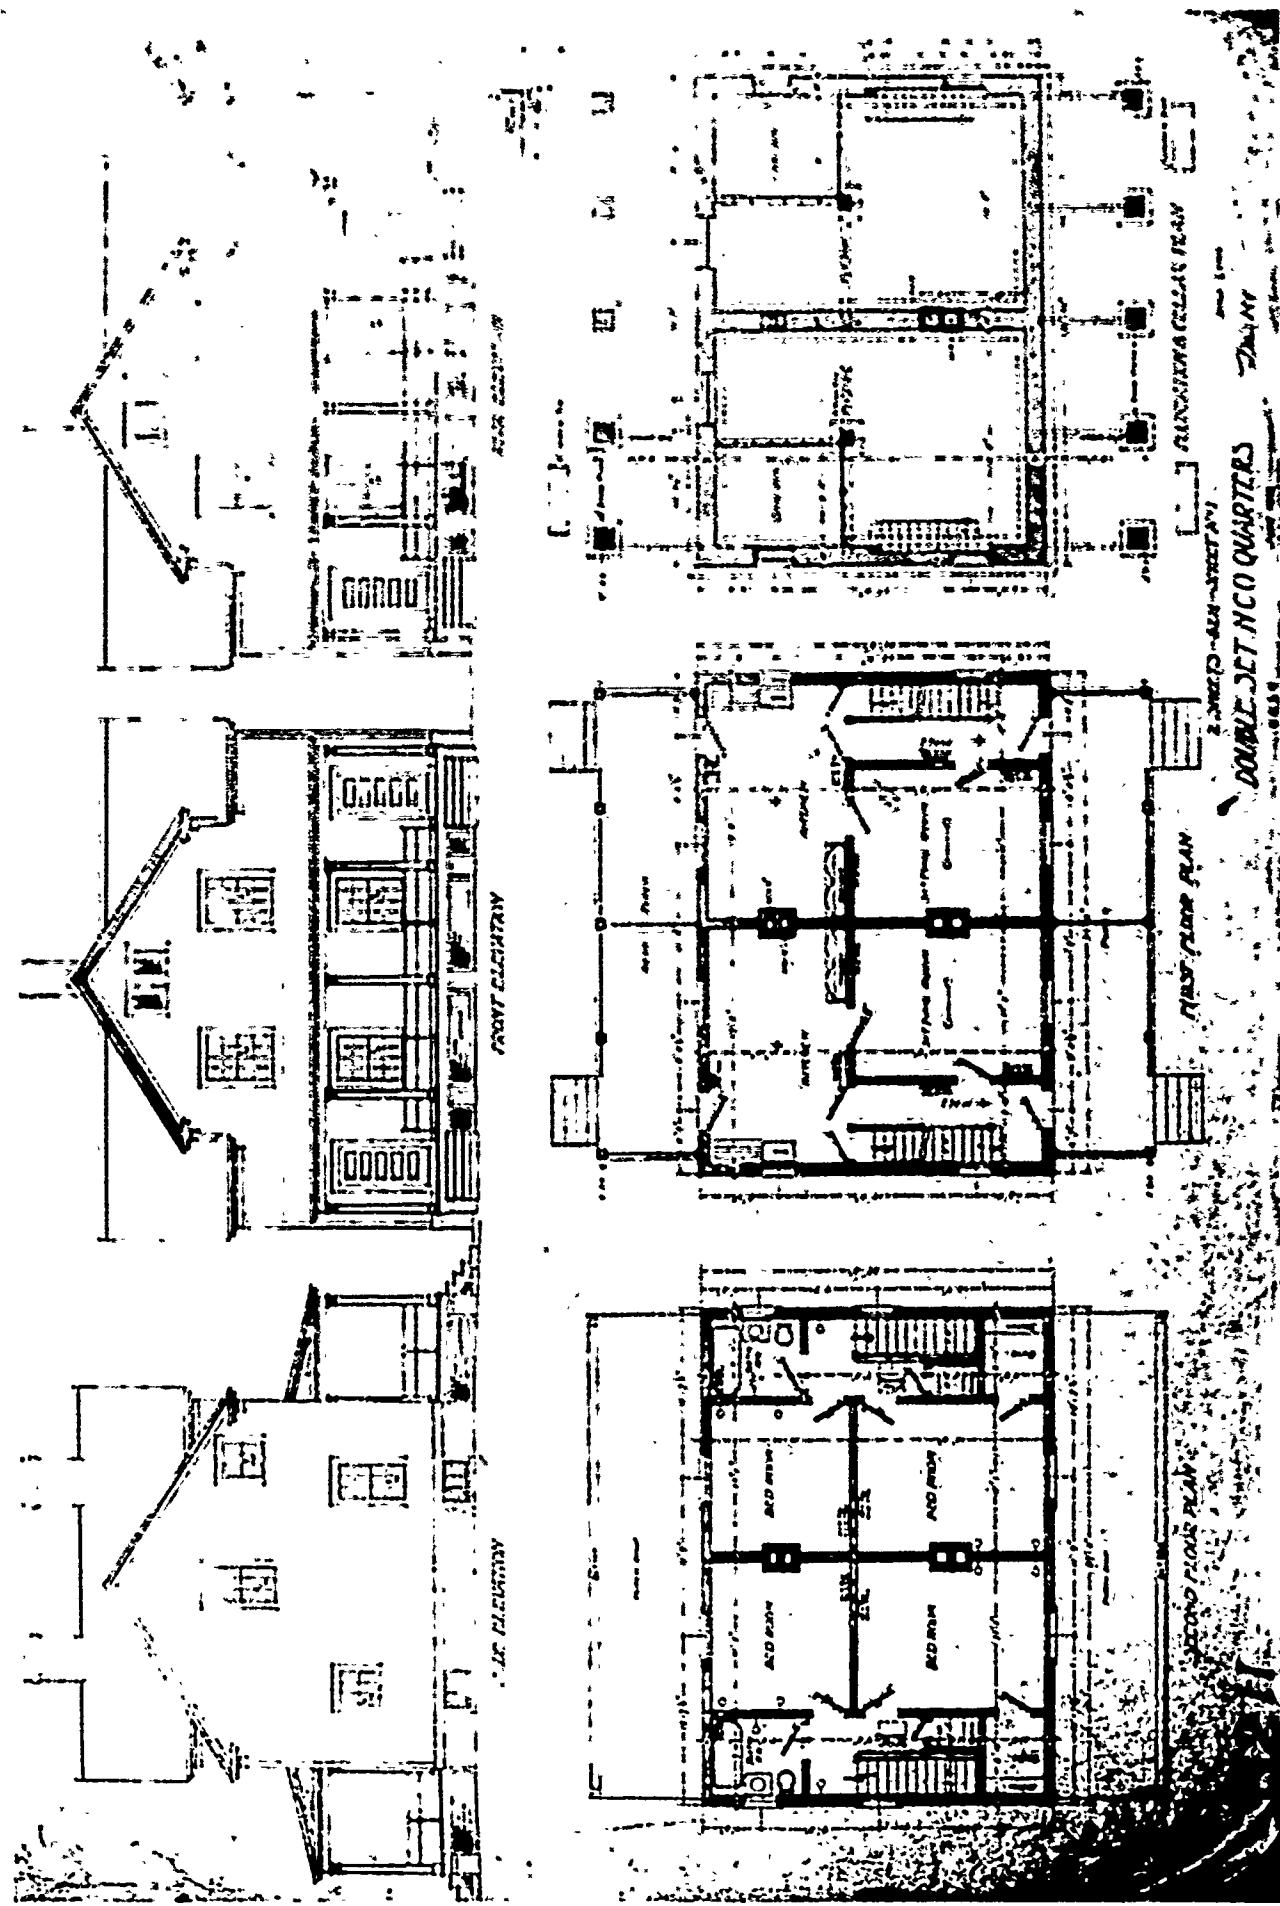

SECOND PERIOD

PLAN No: 82-K

PLAN TYPE: Non-commissioned Officers' Quarters, double set
2 stories + cellar
Brick



DATE: July 1907

BASIC UNIT: F

KNOWN LOCATIONS: --

COMMENTS: Plans corrected 7/1908 and 9/1908.

DRAWING SOURCE: NARS - Cartographic & Architectural Branch
RG 77- P.I. NM-19 E. 411- #82-K

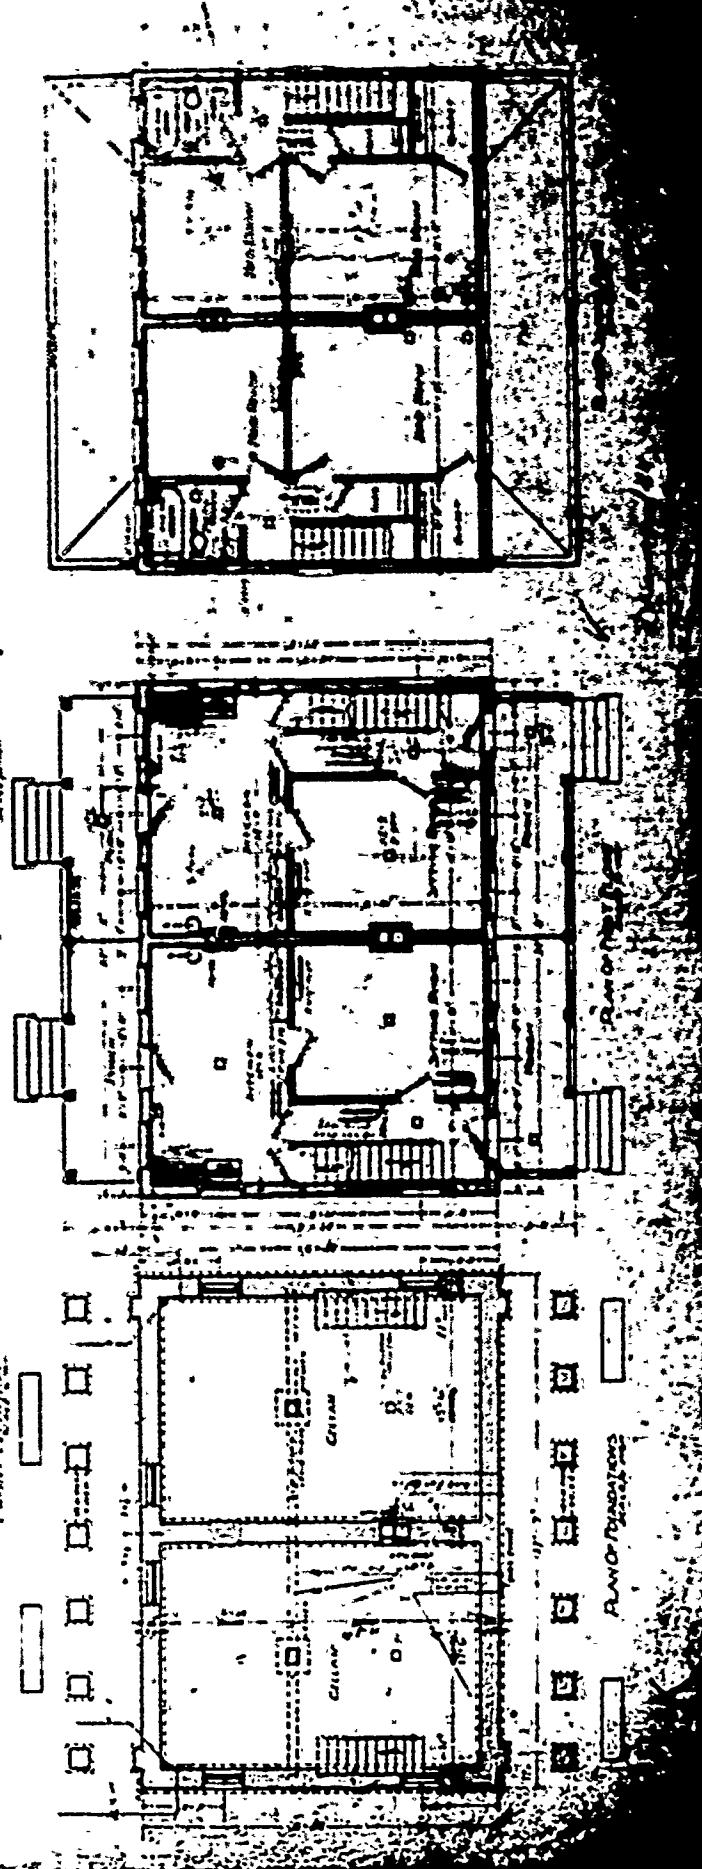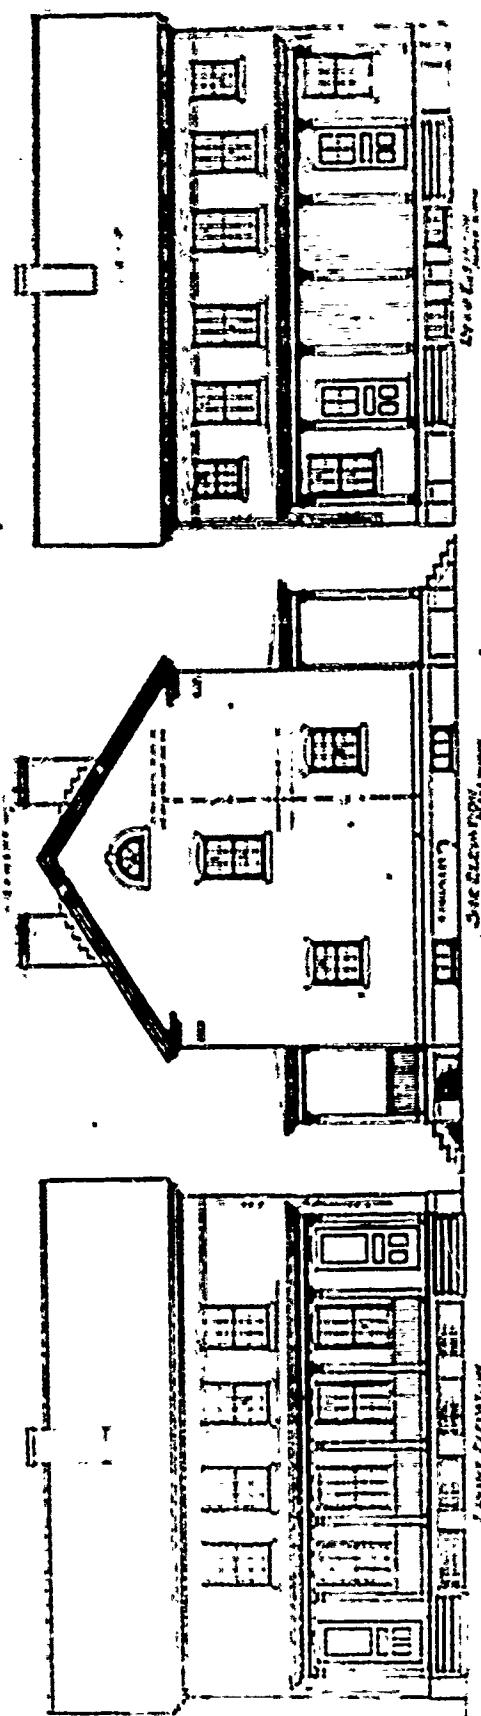

SECOND PERIOD

PLAN No: 82-L

PLAN TYPE: Non-commissioned Officers' Quarters, double set
2 stories + cellar
Frame


DATE: Unknown






BASIC UNIT: F

KNOWN LOCATIONS: --

COMMENTS:

DRAWING SOURCE: NARS - Cartographic & Architectural Branch
RG 77- P.I. NM-19 E. 411- #82-L

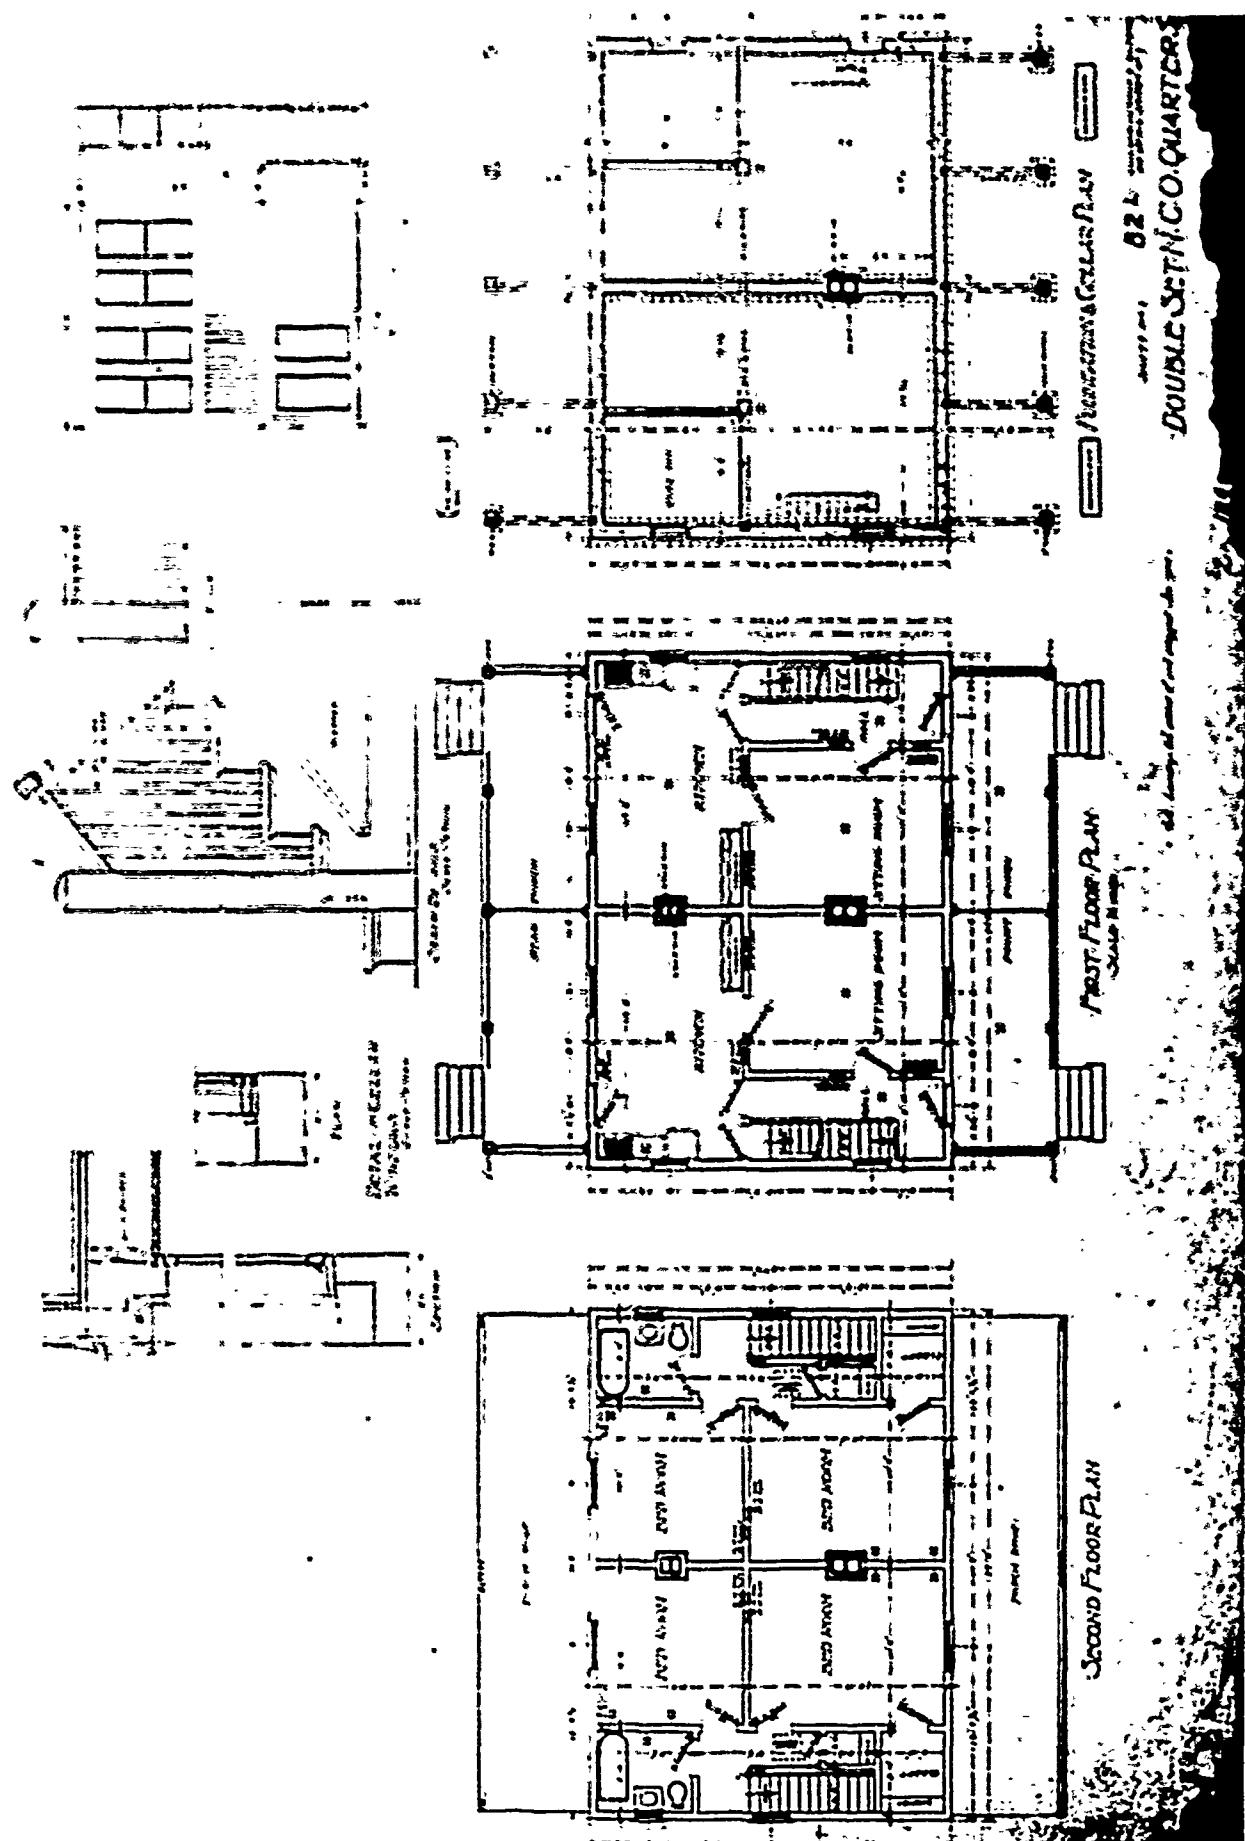

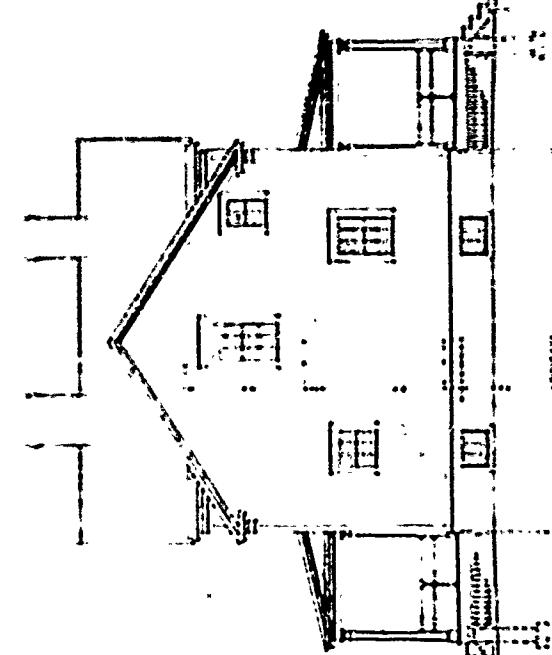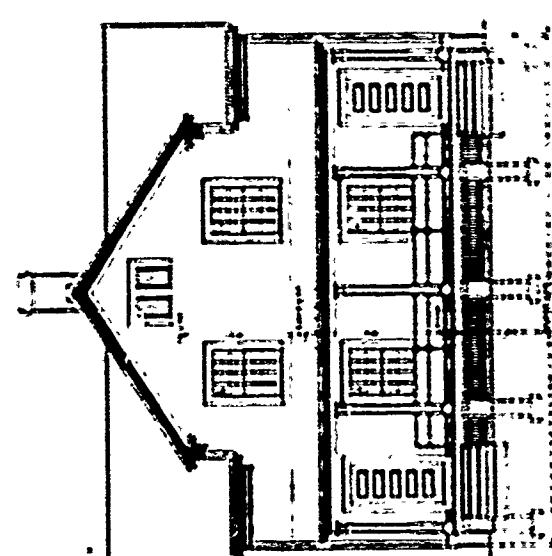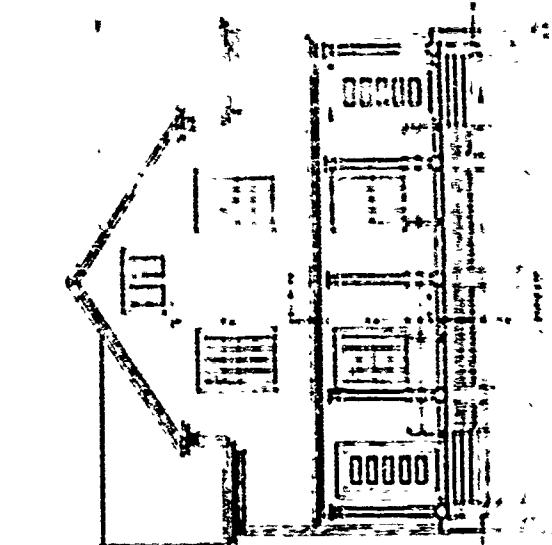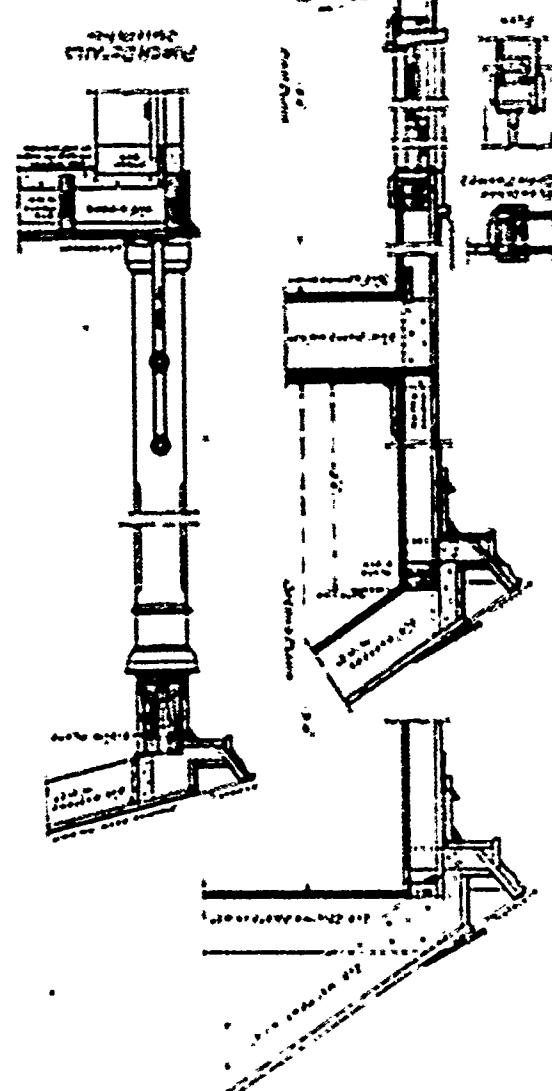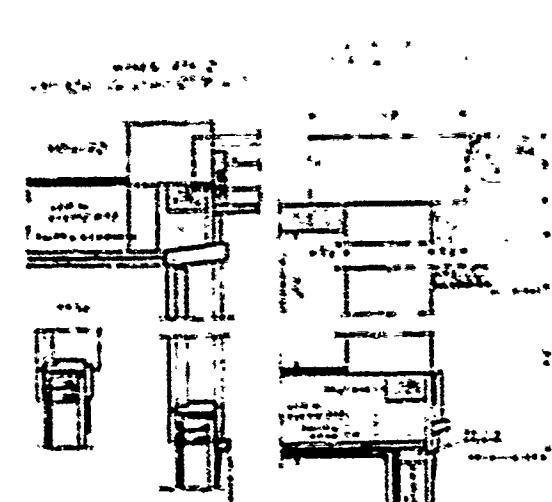

Architectural Drawing
82-L
Double Settee

Front Elevation

Side Elevation

SECOND PERIOD

PLAN No: 82-M

PLAN TYPE: Non-commissioned Officers' Quarters, double set
2 stories
Stucco on frame







DATE: February 1909

BASIC UNIT: F

KNOWN LOCATIONS: --


COMMENTS:

DRAWING SOURCE: NARS - Cartographic & Architectural Branch
RG 77- P.I. NM-19 E. 411- #82-M

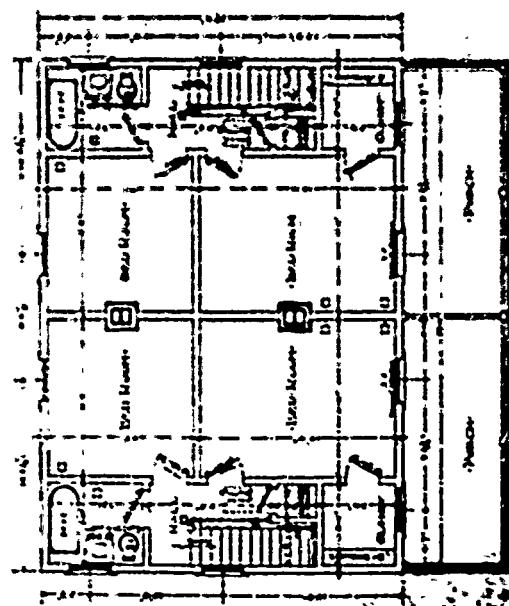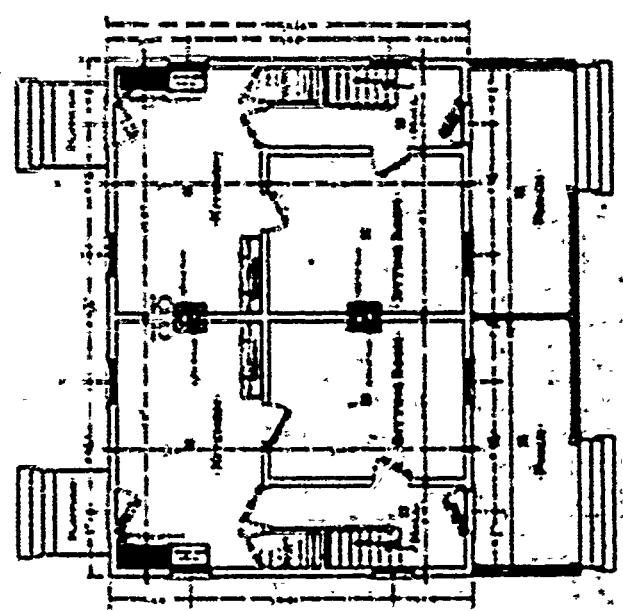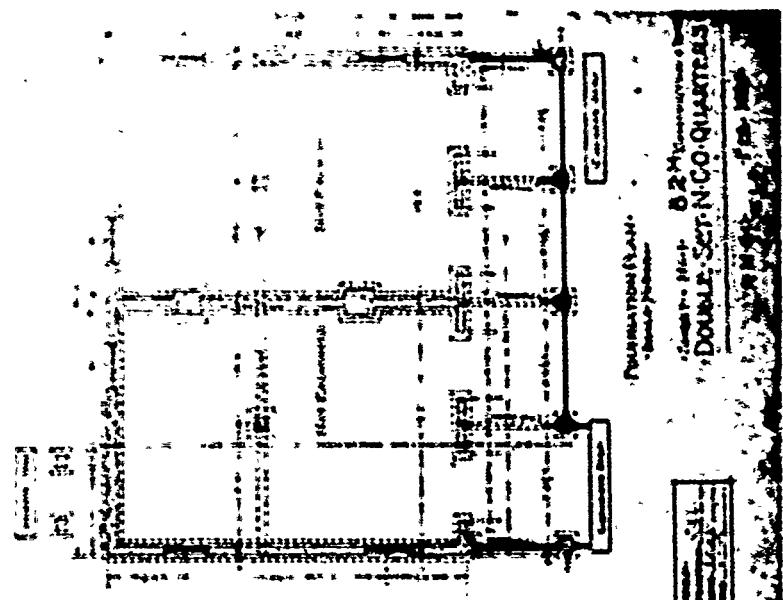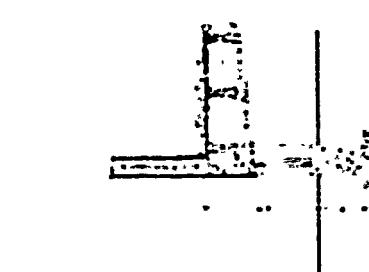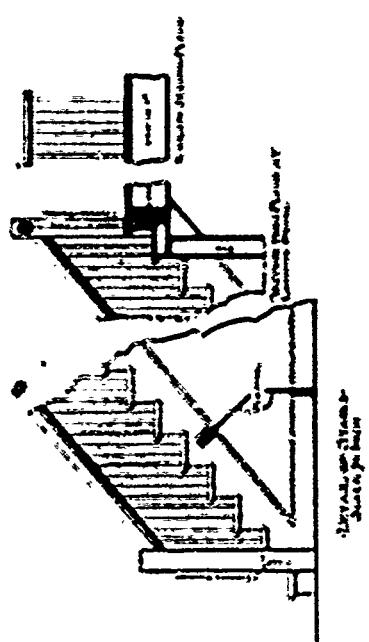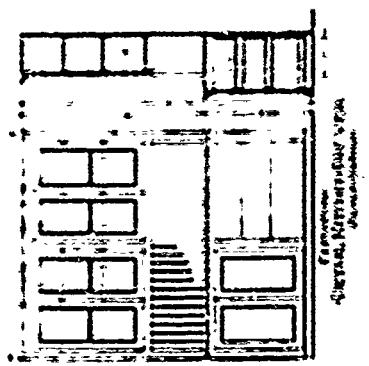

Second-Floor Plan
Scale 1/4"

82-M

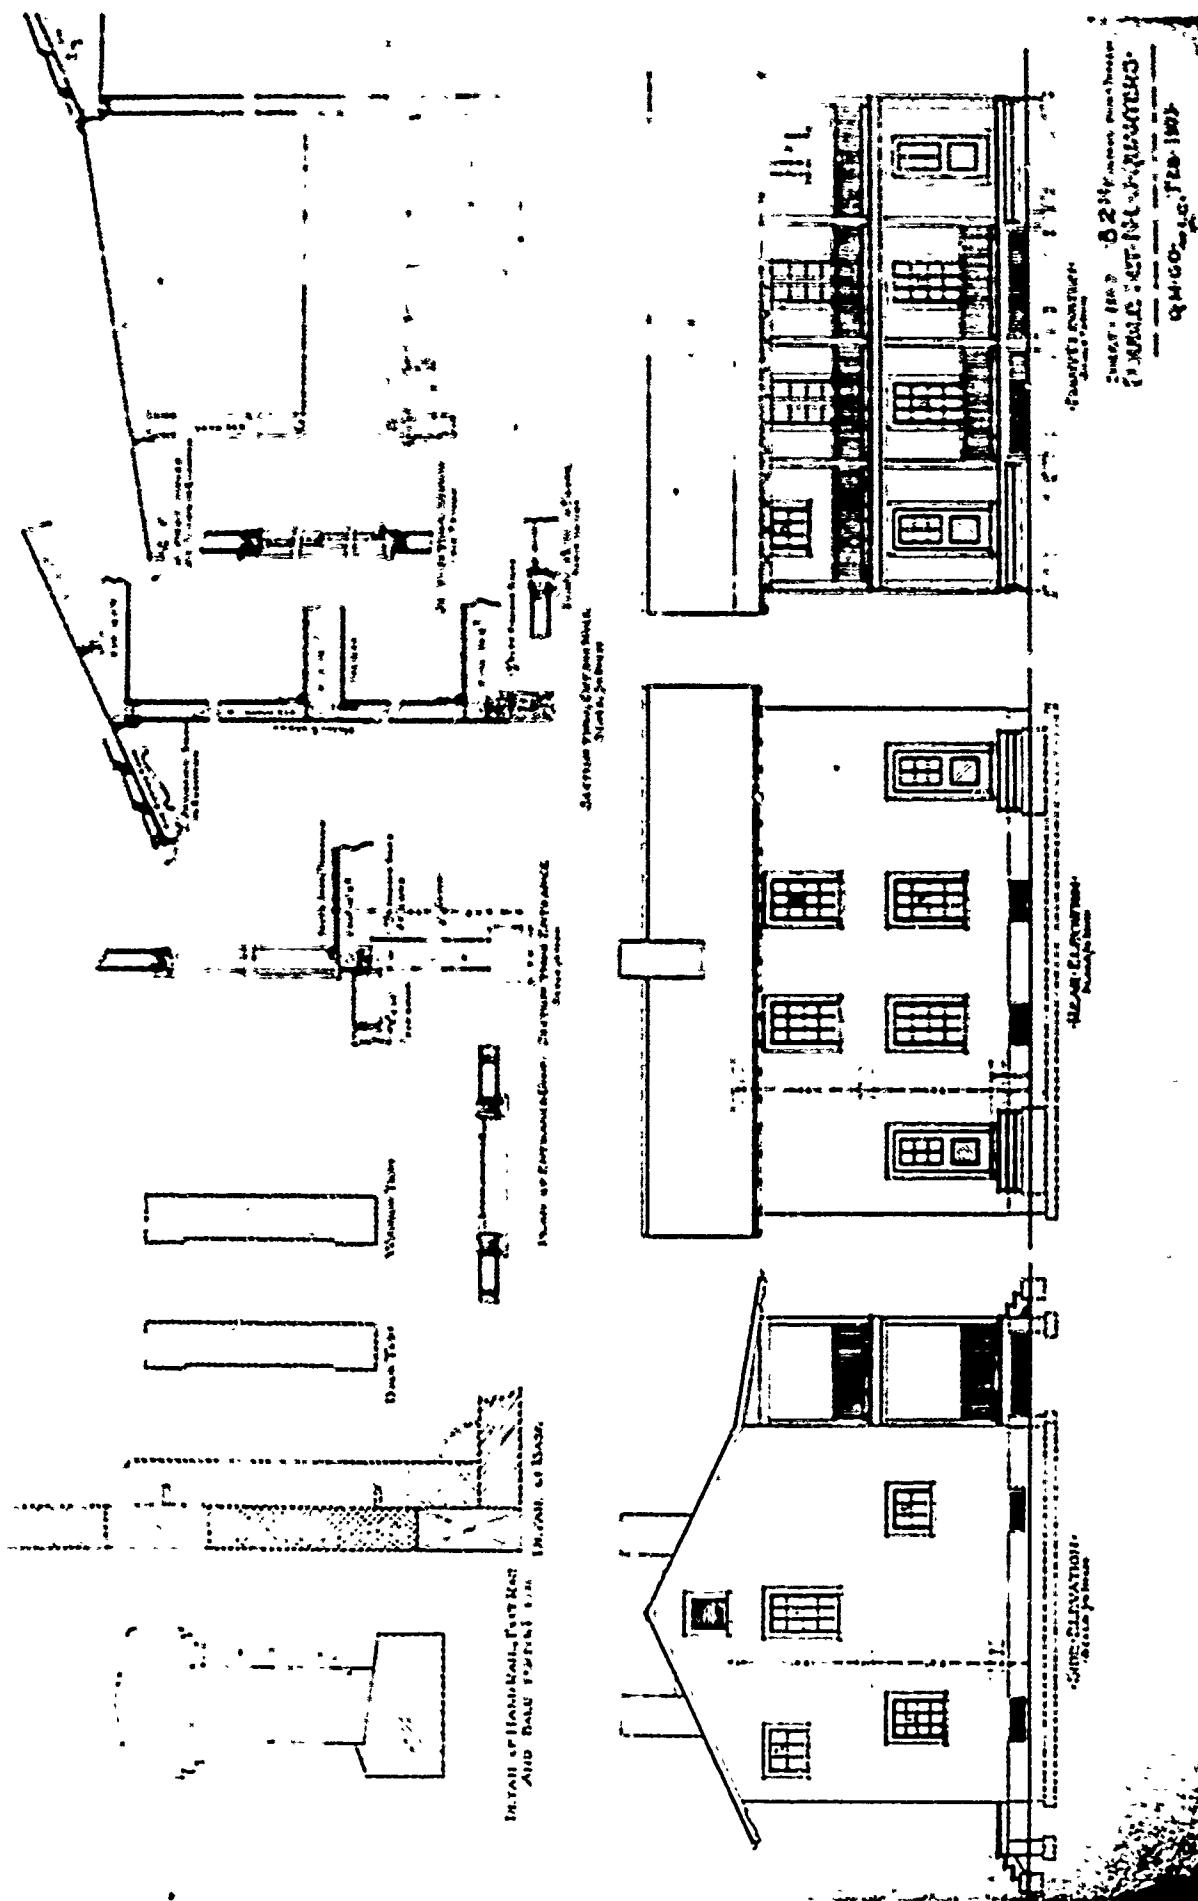

SECOND PERIOD

PLAN No: 82-N

PLAN TYPE: Non-commissioned Officers' Quarters, double set
2 stories + cellar
Stucco on frame


DATE: August 1909

BASIC UNIT: F

KNOWN LOCATIONS: Ft. Andrews, Massachusetts


COMMENTS:

DRAWING SOURCE: NARS - Cartographic & Architectural Branch
RG 77- P.I. NM-19 E. 411- #82-N

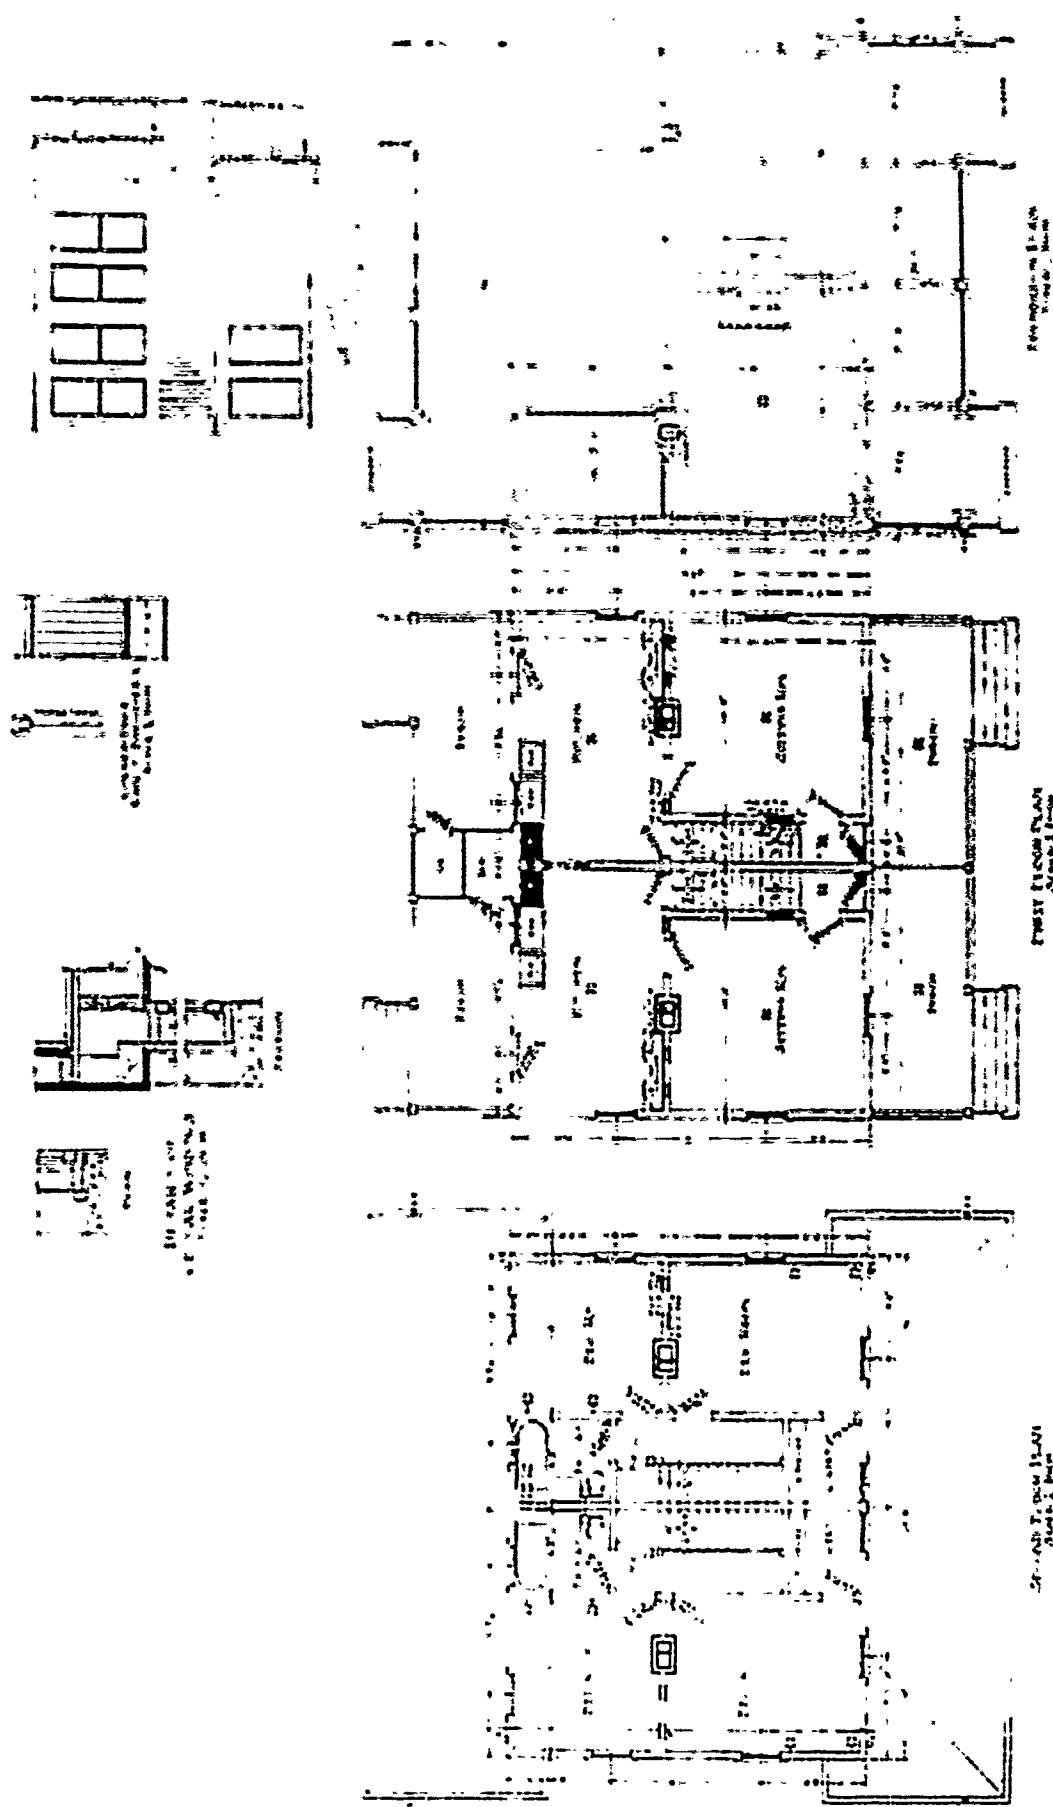

82N

Sheet 1 of 2
Date 12/20/2010
Rev 00000000000000000000000000000000

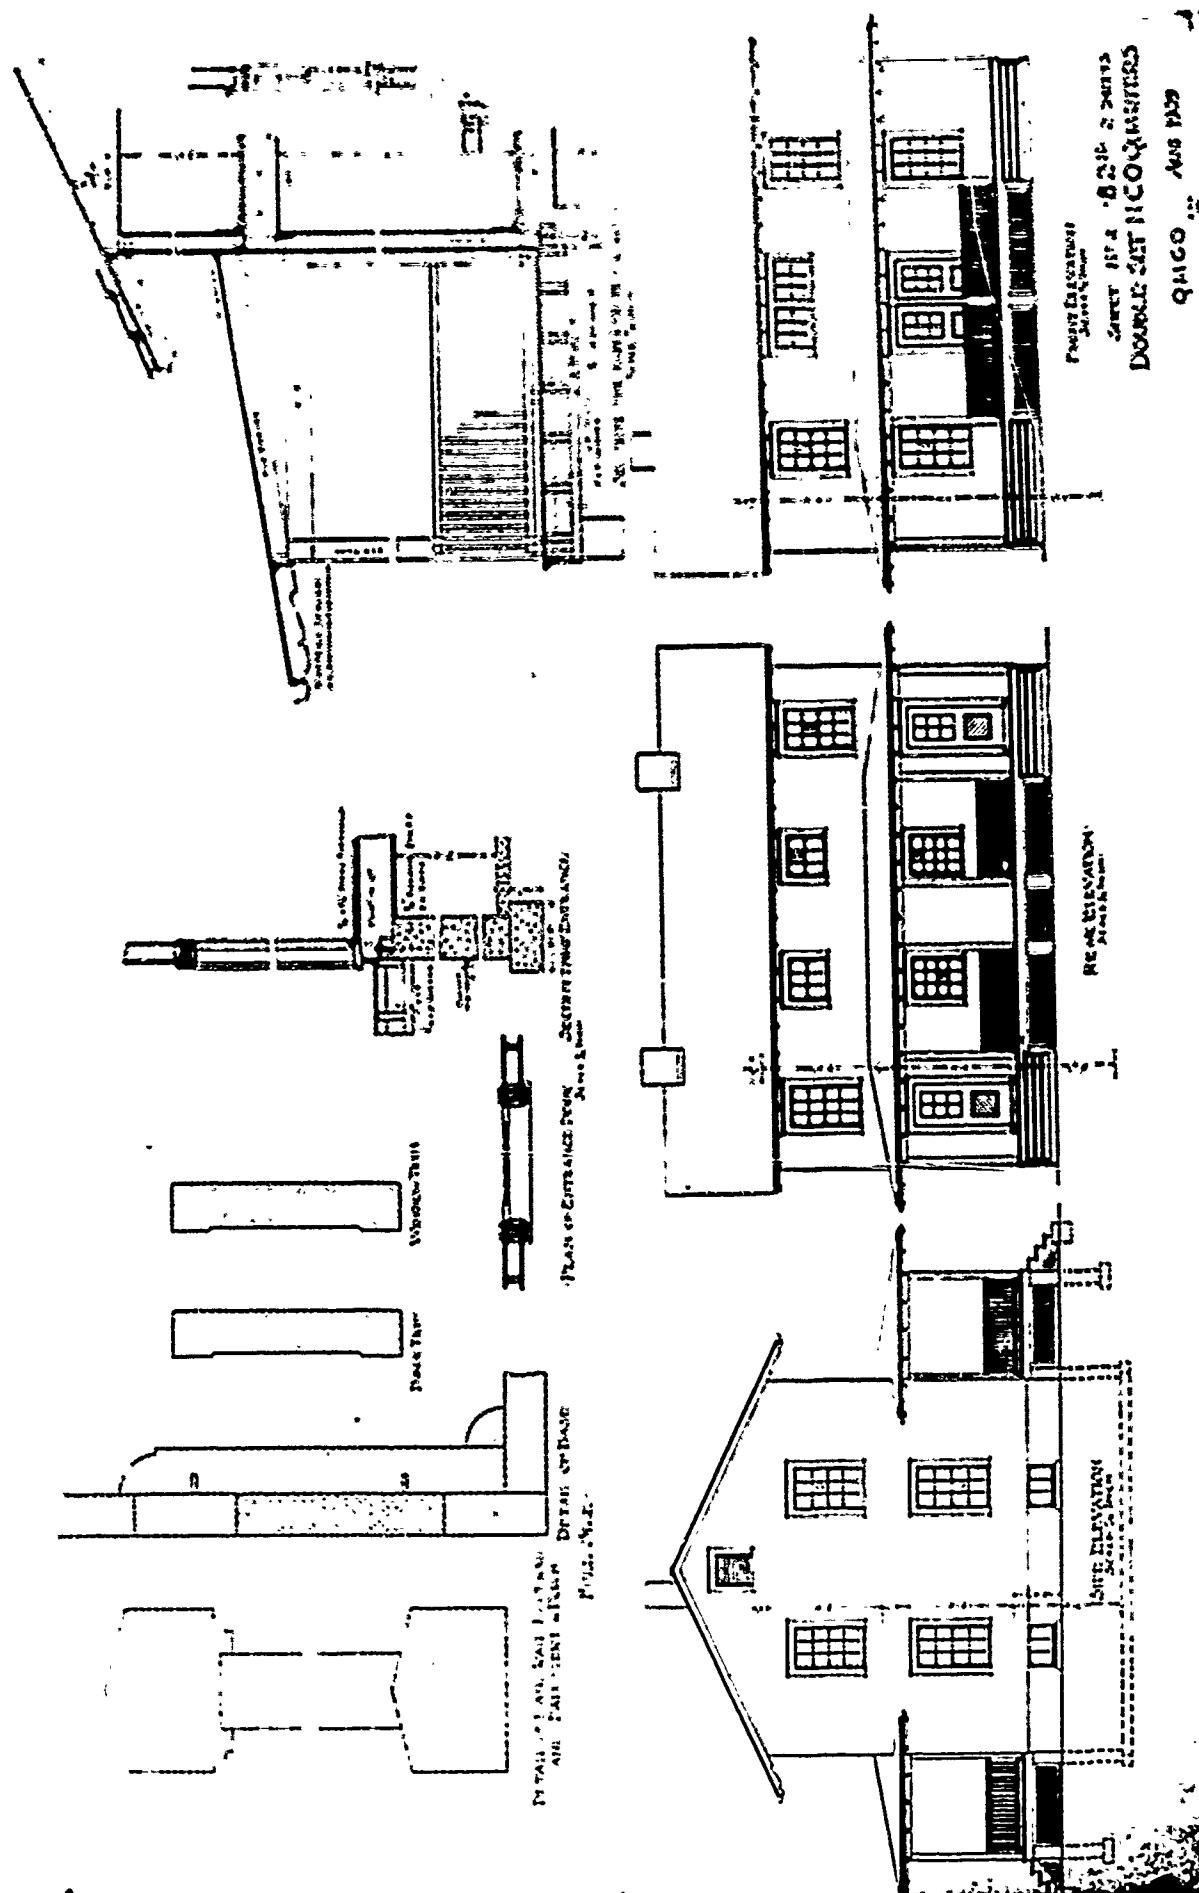

SECOND PERIOD

PLAN No: 82-P

PLAN TYPE: Non-commissioned Officers' Quarters, double set
2 stories + cellar
Brick

DATE: January 1910

BASIC UNIT: F

KNOWN LOCATIONS: Ft. D.A. Russell, Wyoming

COMMENTS:

DRAWING SOURCE: NARS - Cartographic & Architectural Branch
RG 92- Blue Print File, #51- 2 sheets

SECOND PERIOD

PLAN No: 82-T

PLAN TYPE: Non-commissioned Officers' Quarters, double set
2 stories + cellar

DATE: Unknown

BASIC UNIT: --

KNOWN LOCATIONS: --

COMMENTS: Drawings missing from files.

SECOND PERIOD

PLAN No: 85

PLAN TYPE: Non-commissioned Officers' Quarters
2 stories + cellar
Brick



DATE: May 1905


BASIC UNIT: F


KNOWN LOCATIONS: --

COMMENTS:

DRAWING SOURCE: NARS - Cartographic & Architectural Branch
RG 77- P.I. NM-19 E. 411- #85

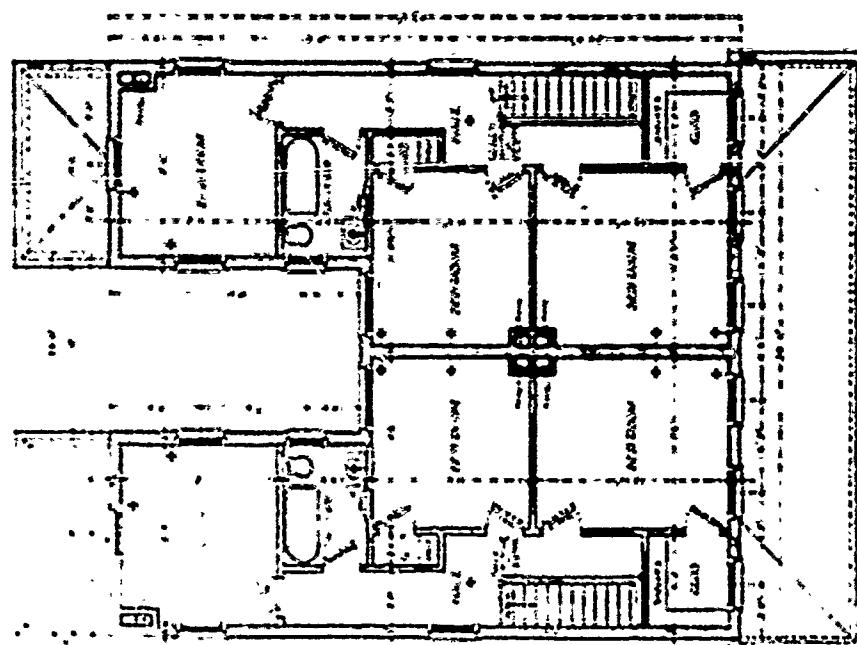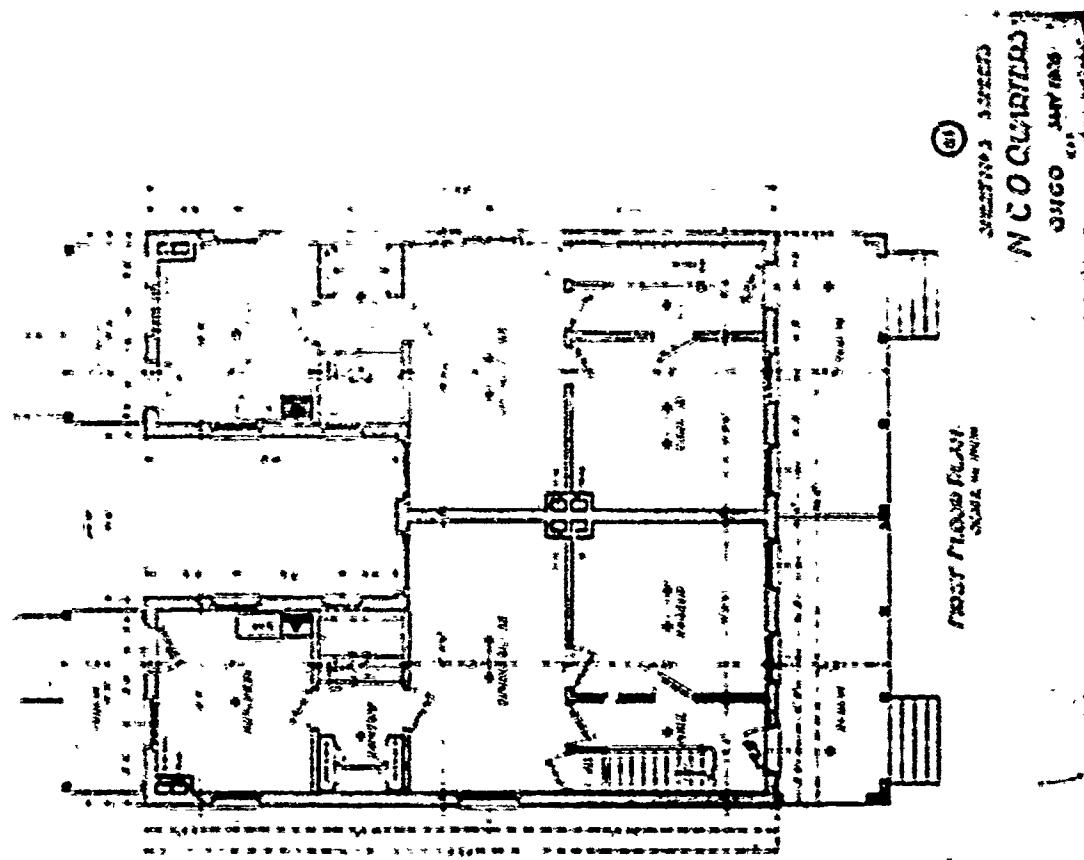

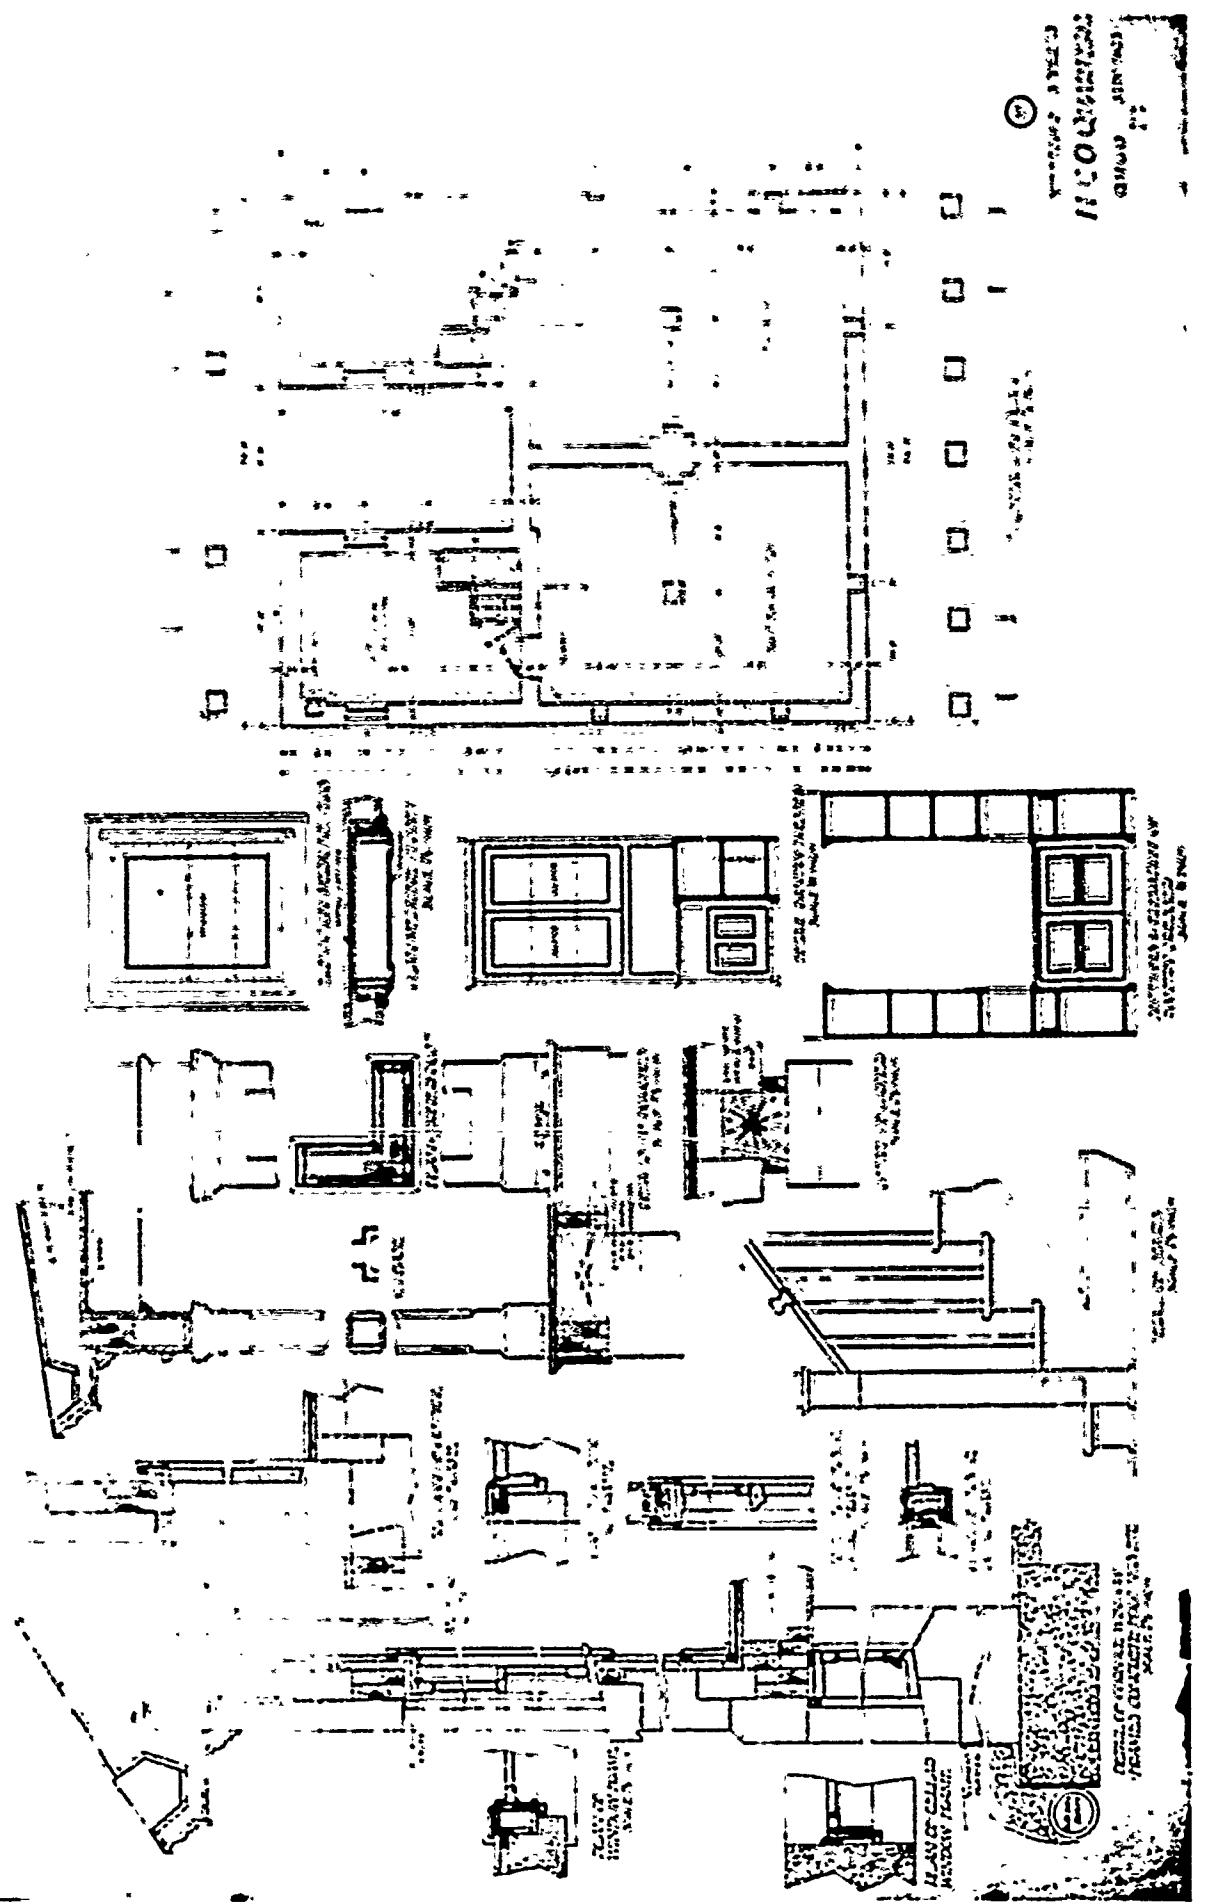

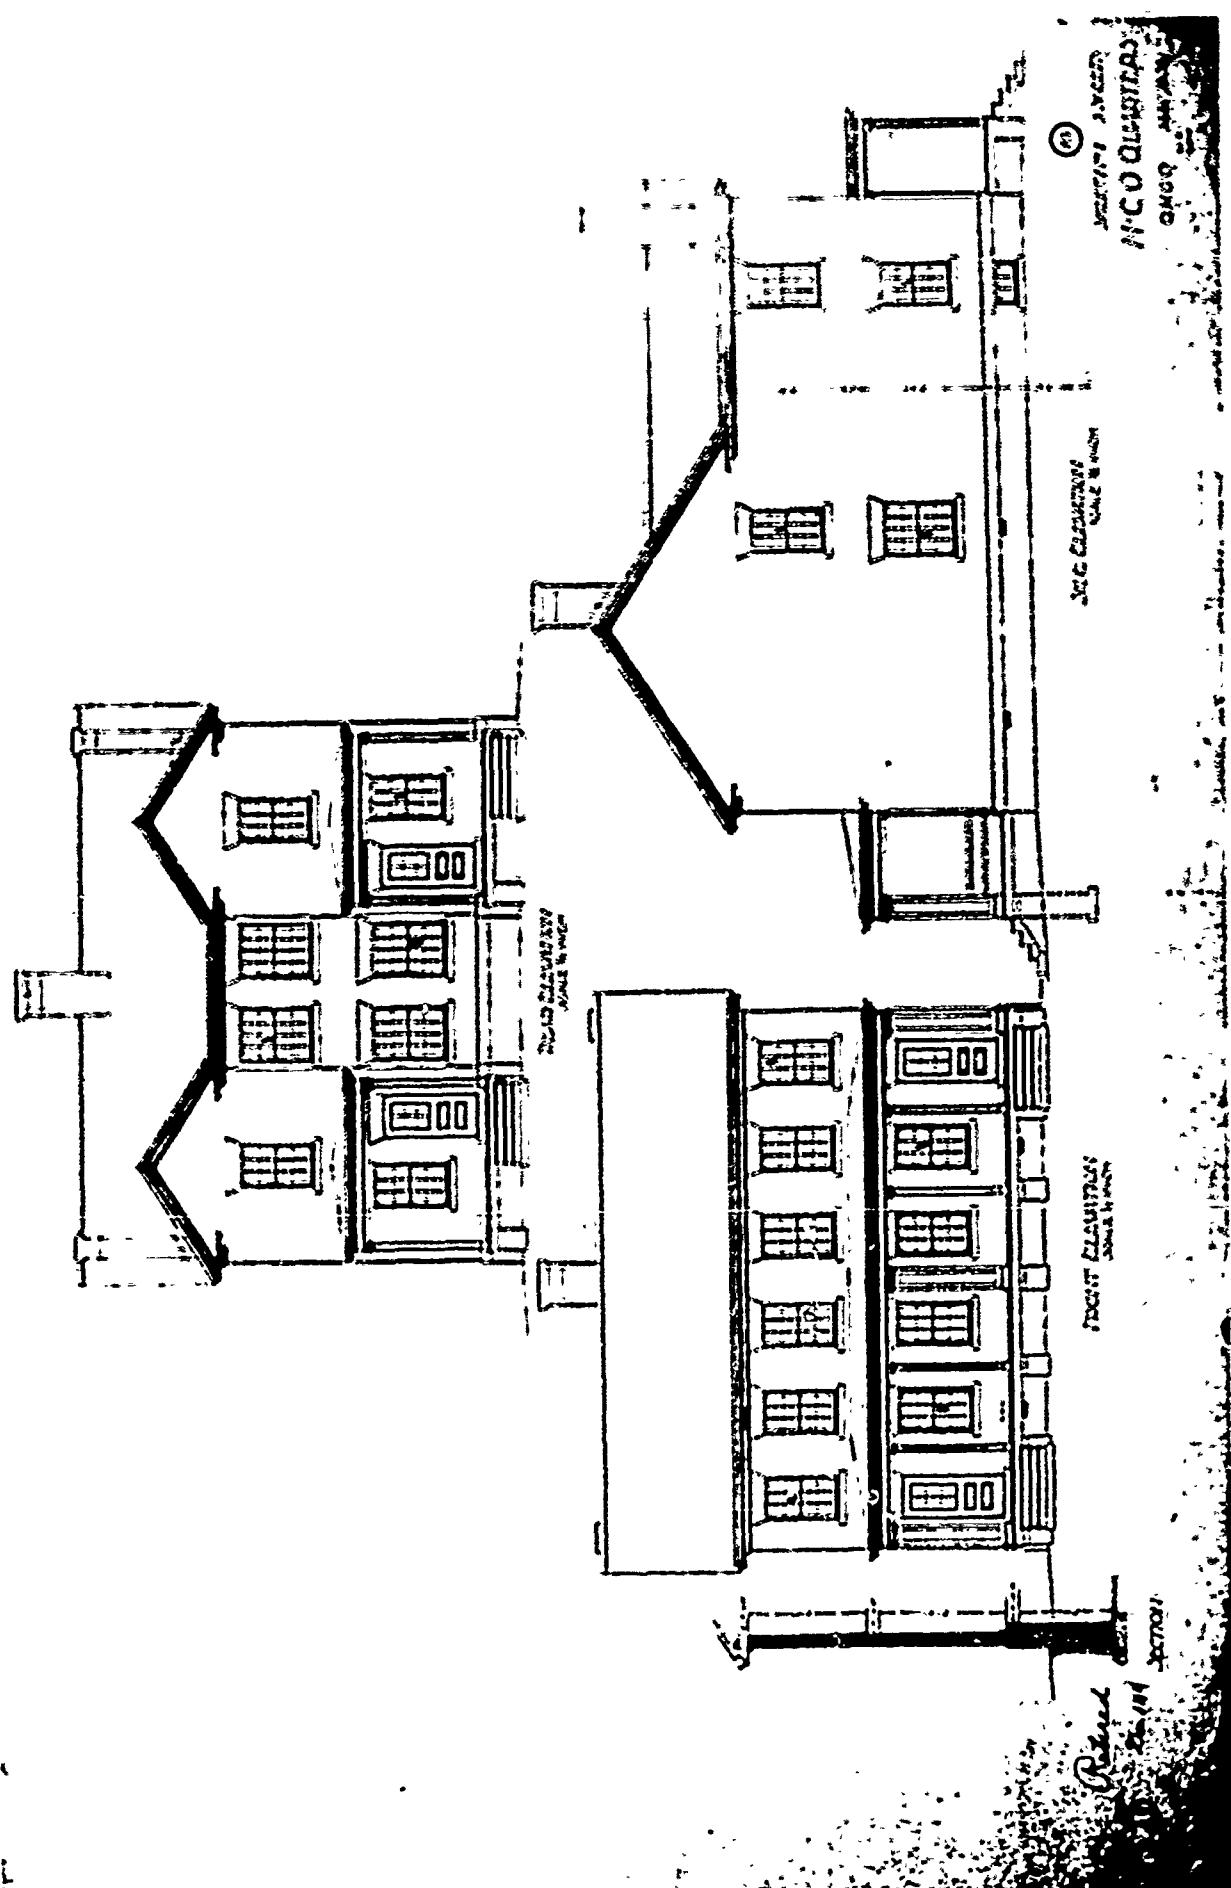

SECOND PERIOD

PLAN No: 85-B

PLAN TYPE: Non-commissioned Officers' Quarters, triple set
2 stories + cellar
Brick


DATE: May 1904


BASIC UNIT: F

KNOWN LOCATIONS: Ft. Omaha, Nebraska


COMMENTS:

DRAWING SOURCE: NARS - Cartographic & Architectural Branch
RG 77- P.I. NM-19 E. 411- #85-B

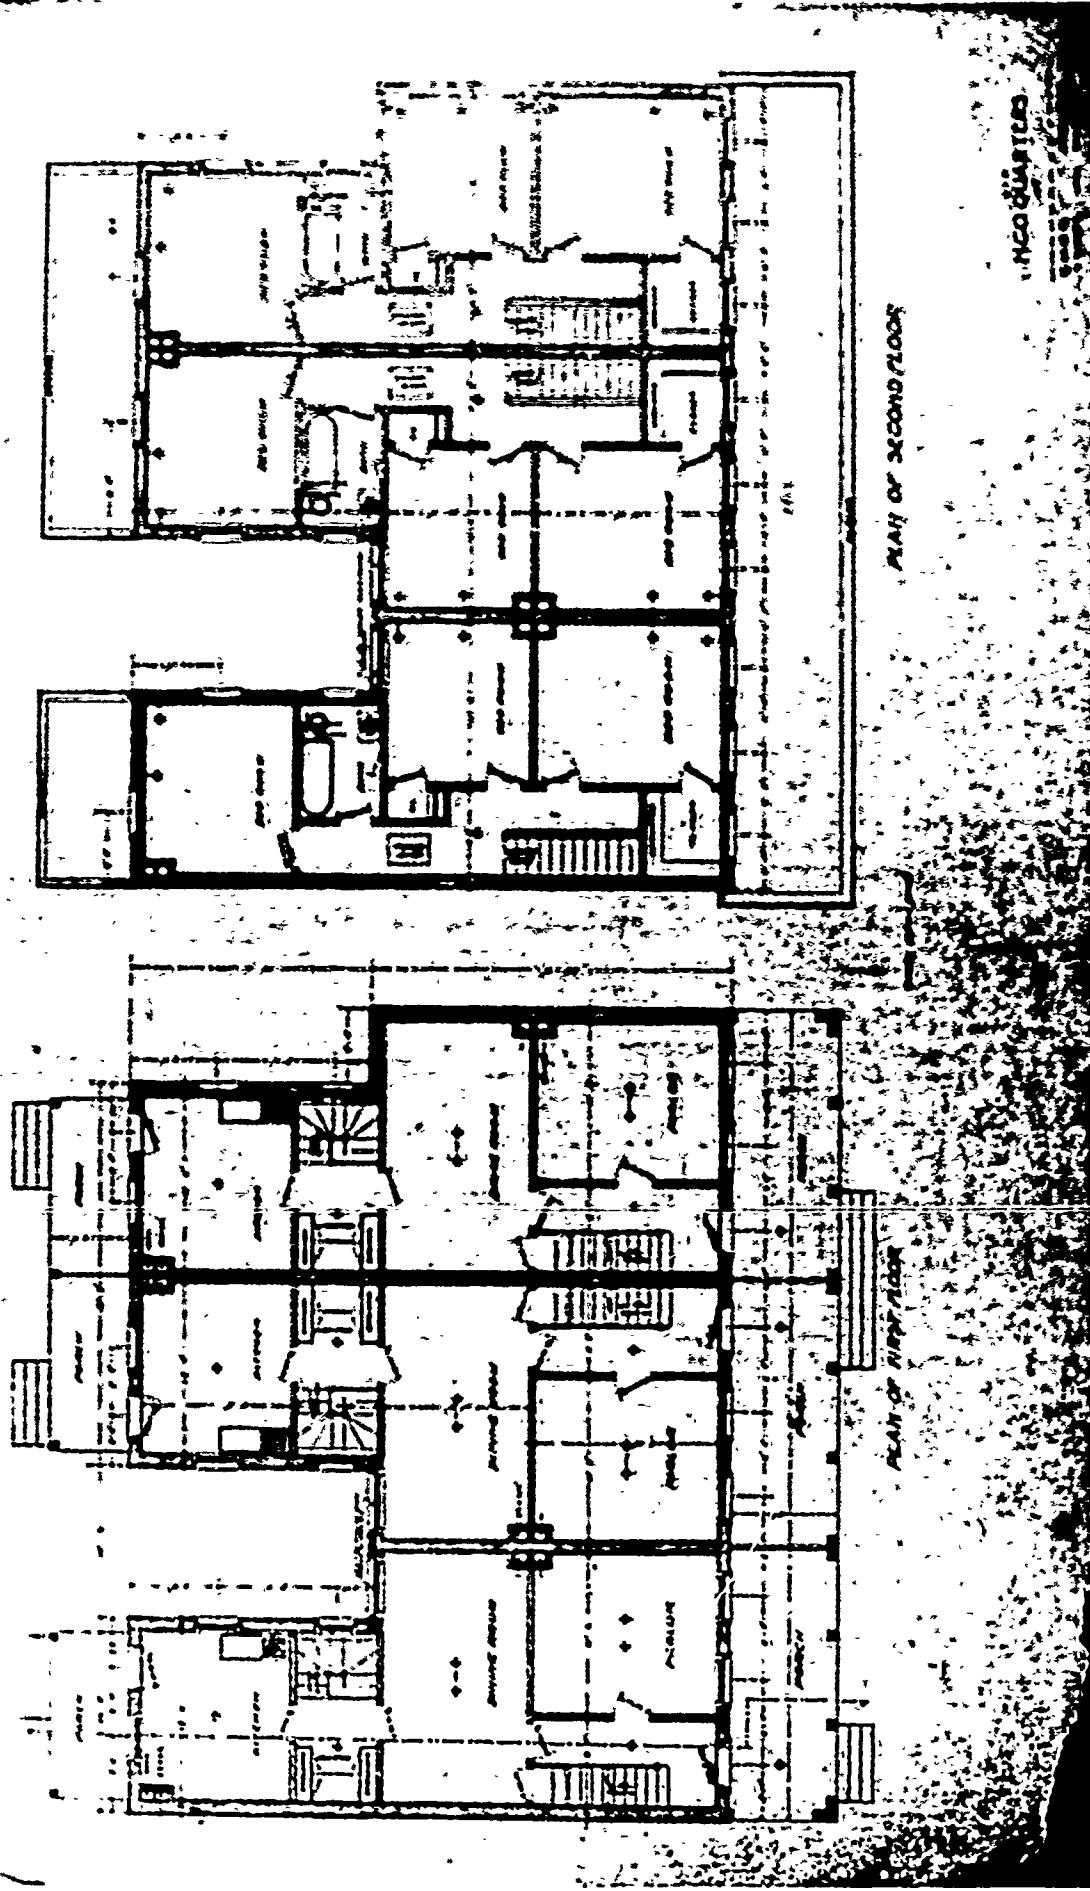

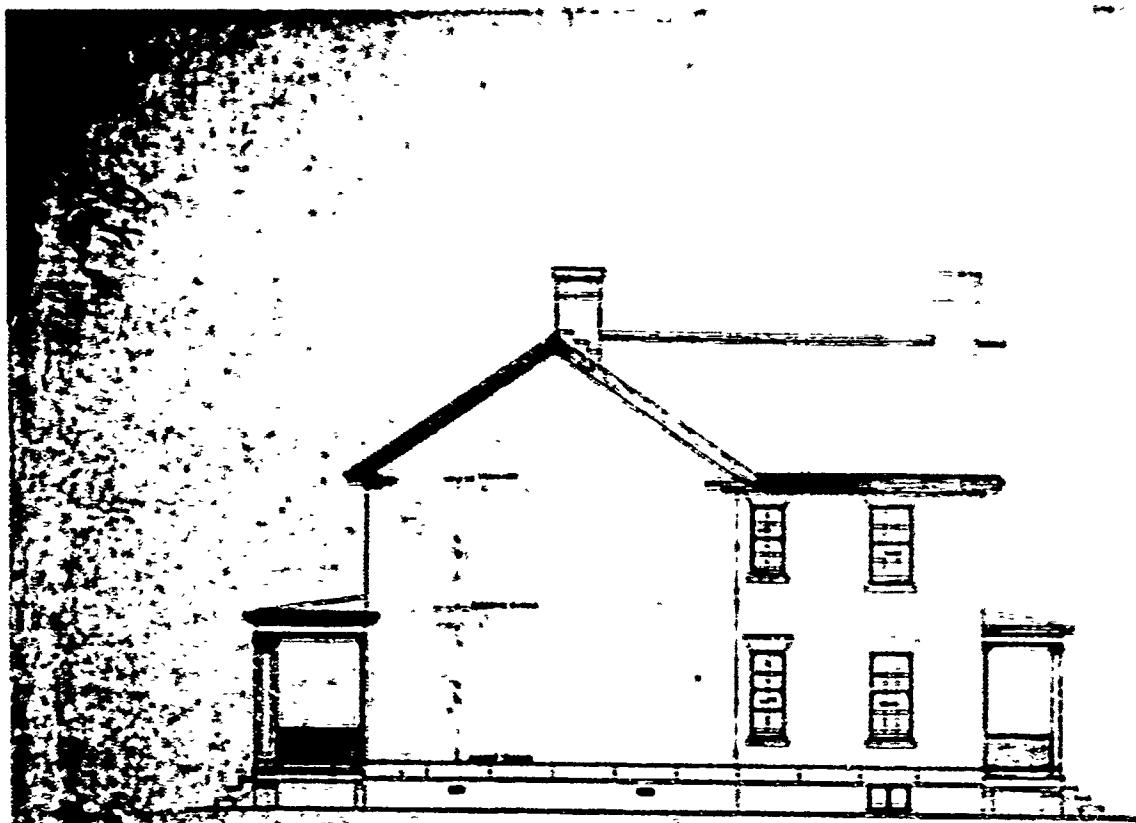

FRONT ELEVATION

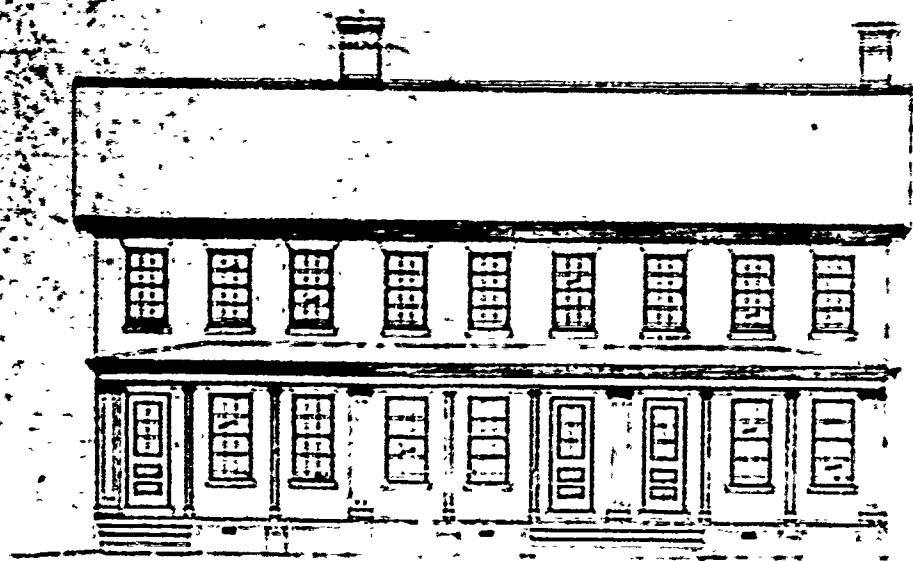

FRONT ELEVATION

HCO Drawing

E. H. C. 1908

SECOND PERIOD

PLAN No: 85-C

PLAN TYPE: Non-commissioned Officers' Quarters, double set
2 stories + cellar
Brick


DATE: November 1907

BASIC UNIT: F

KNOWN LOCATIONS: Ft. Bayard, New Mexico
Ft. Monroe, Virginia


COMMENTS:

DRAWING SOURCE: NARS - Cartographic & Architectural Branch
RG 77- P.I. NM-19 E. 411- #85-C

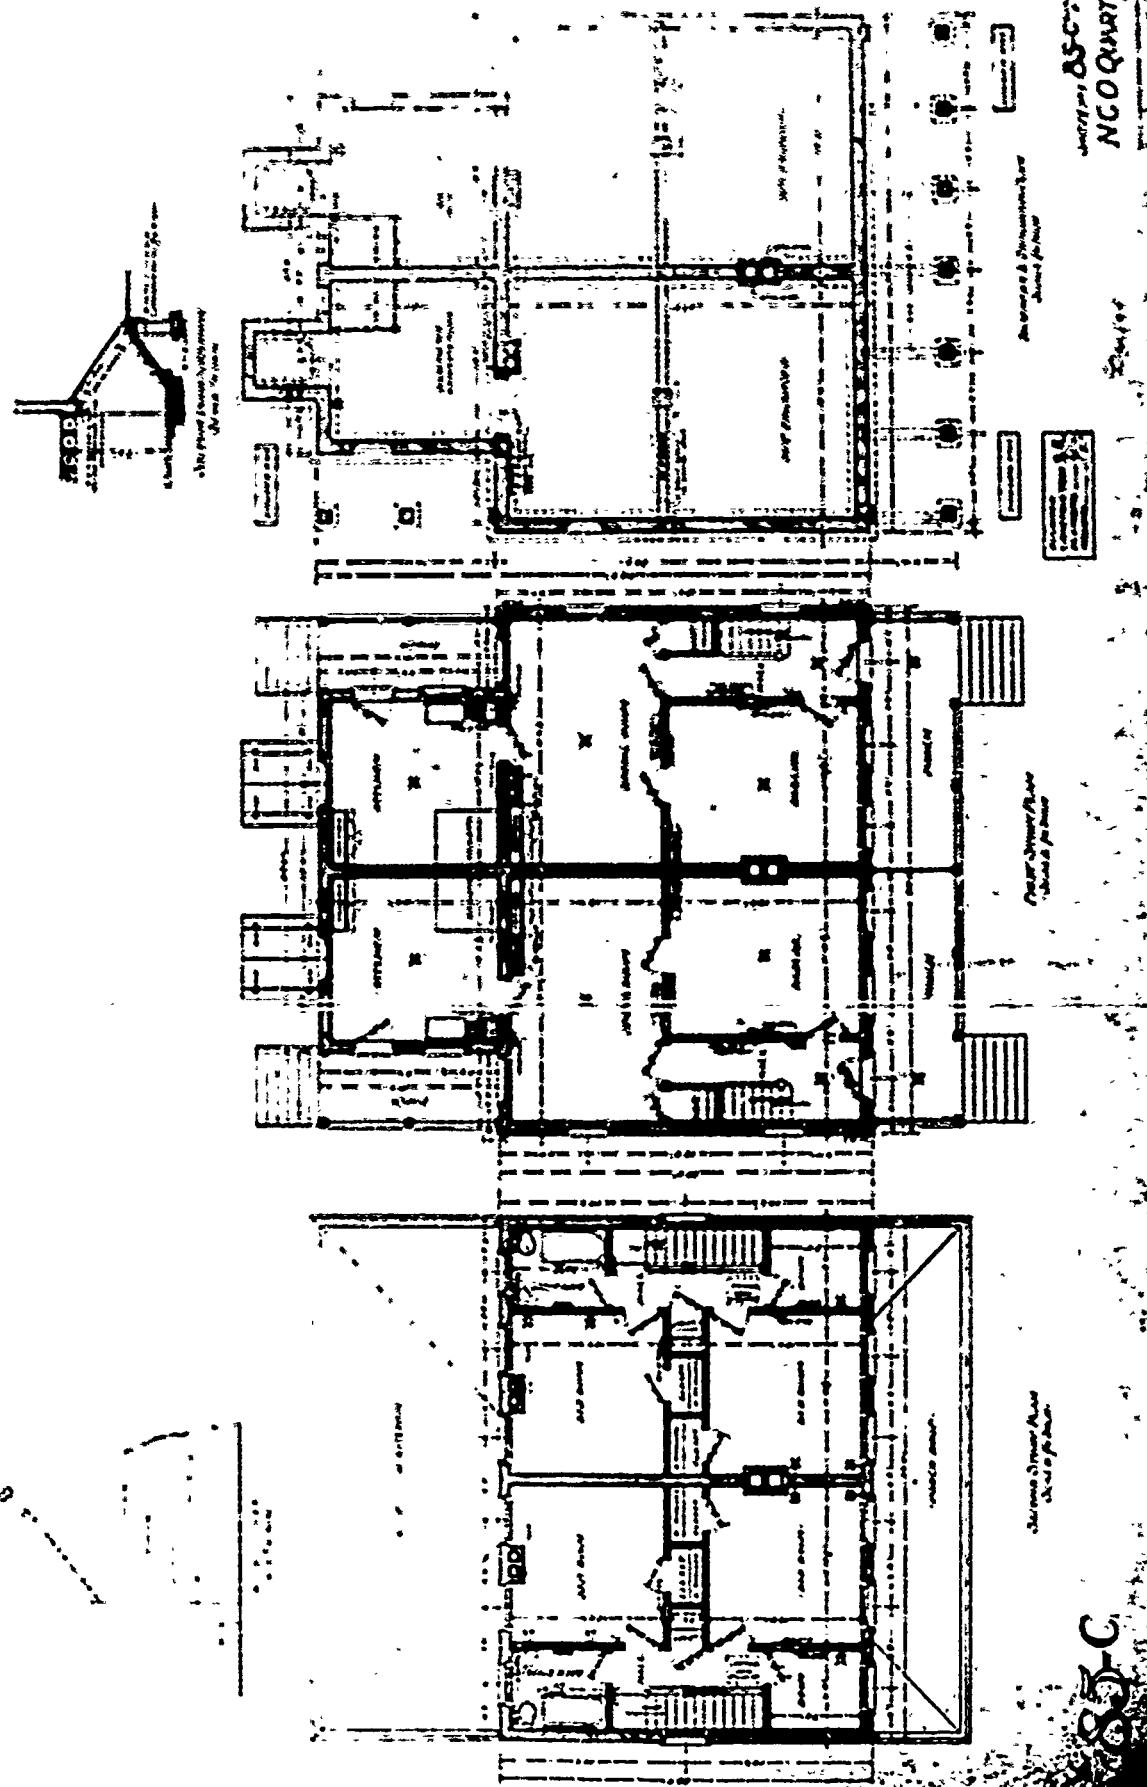

NO QUESTIONS
ASKED

85-C

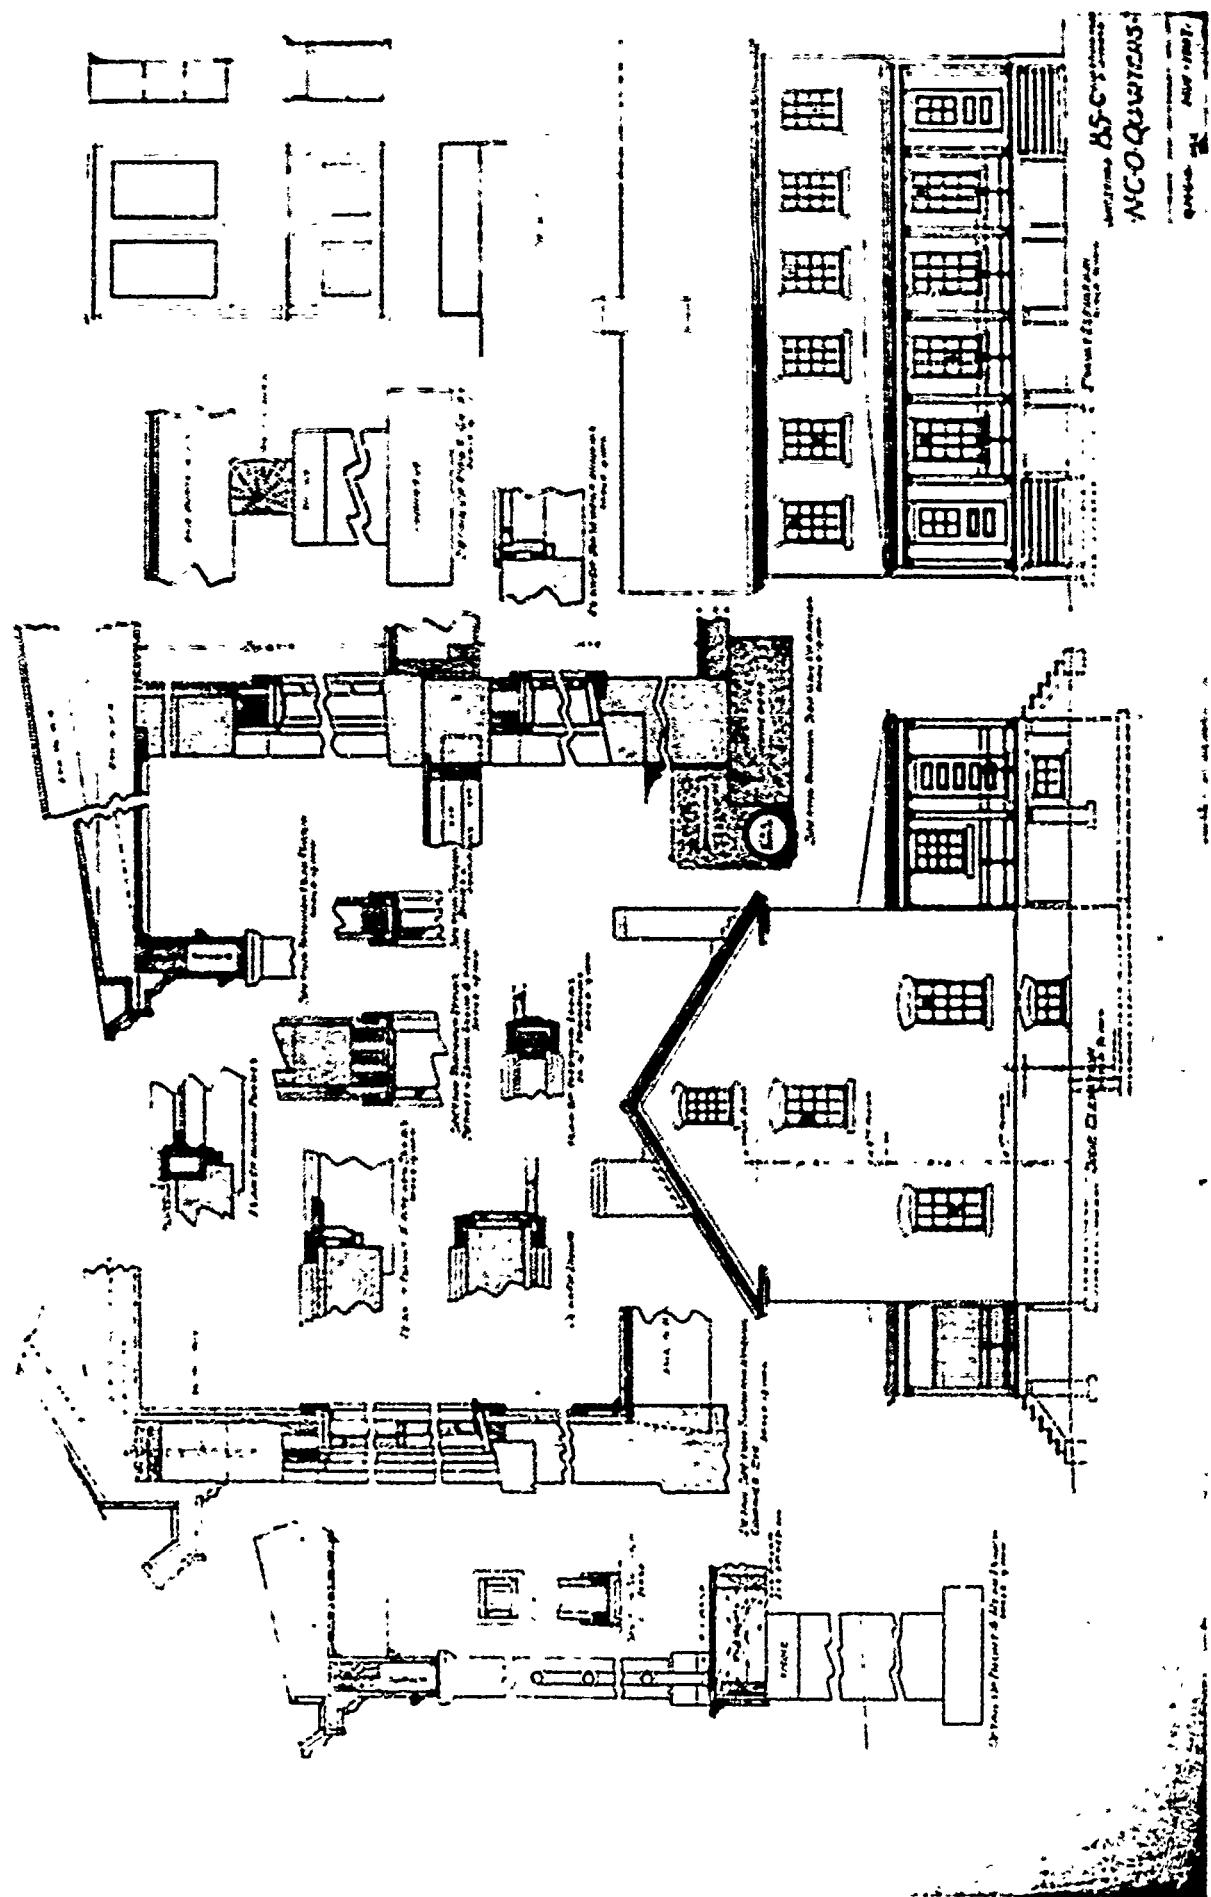

SECOND PERIOD

PLAN No: #85-D

PLAN TYPE: Non-commissioned Officers' Quarters, double set
2 stories + cellar
Brick


DATE: March 1910

BASIC UNIT: F

KNOWN LOCATIONS: Ft. Monroe, Virginia


COMMENTS:

DRAWING SOURCE: NARS - Cartographic & Architectural Branch.
RG 77- P.I. NM-19 E. 411- #85-D

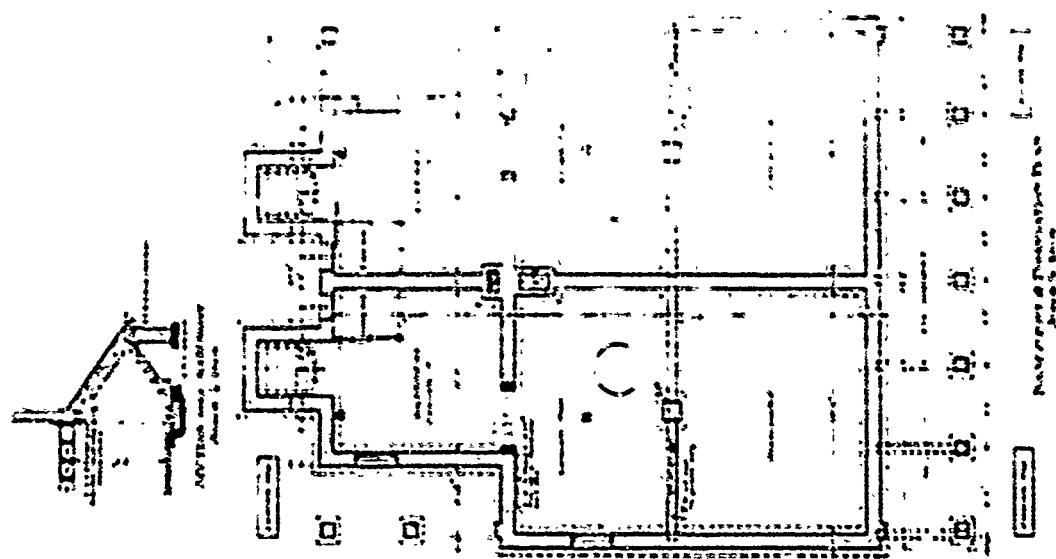


NCO·QUARTERS

20 x 100

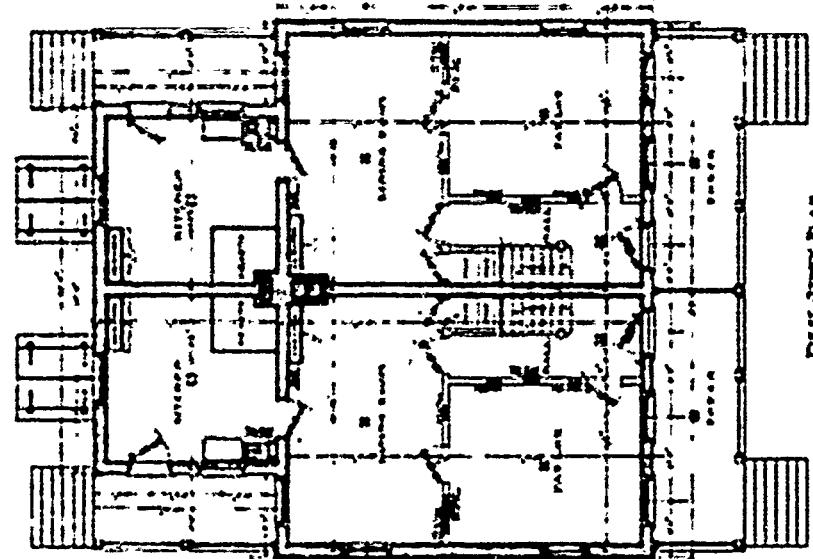


MAIN STORE PLANT

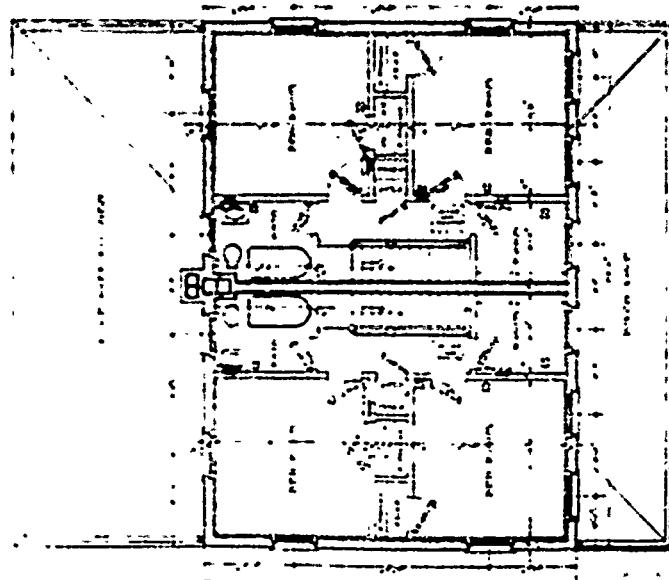

SECOND STORE PLANT

85D

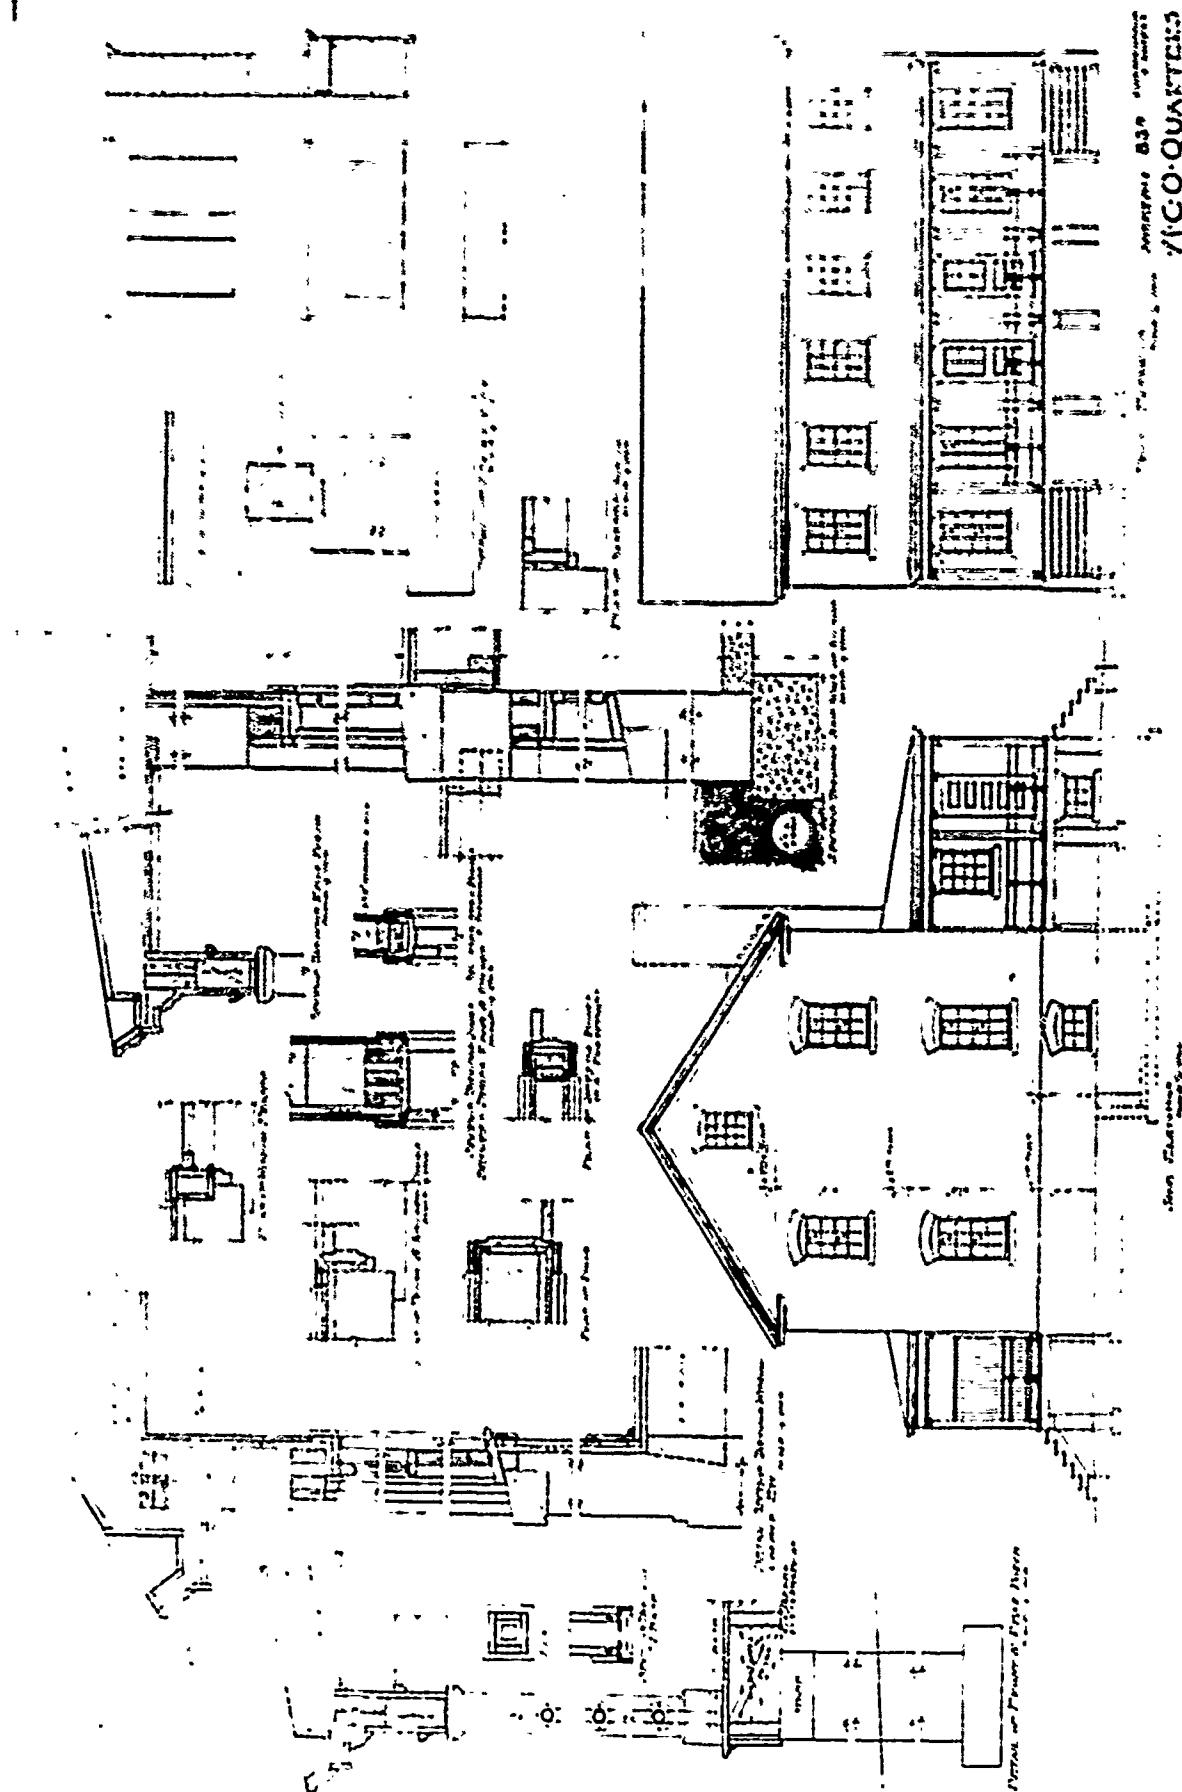

OFFICER'S QUARTERS
FIRE ESCAPE
PARKING

SECOND PERIOD

PLAN No: 87

PLAN TYPE: Non-commissioned Officers' Quarters, single set
2 stories + basement
Frame





DATE: November 1893

BASIC UNIT: P

KNOWN LOCATIONS: Ft. Winfield Scott (Presidio), California

COMMENTS:

DRAWING SOURCE: NARS - Cartographic & Architectural Branch
RG 77- P.I. NM-19 E. 411- #87

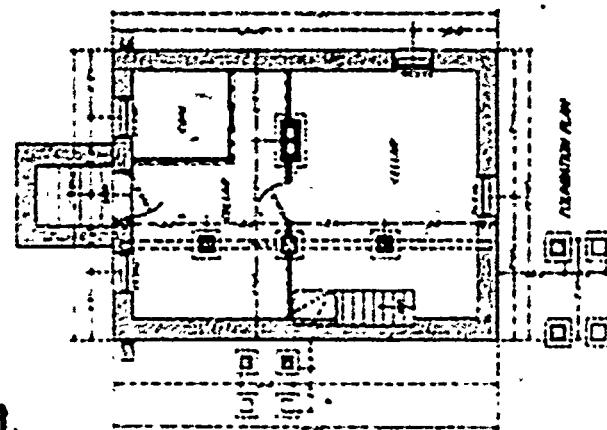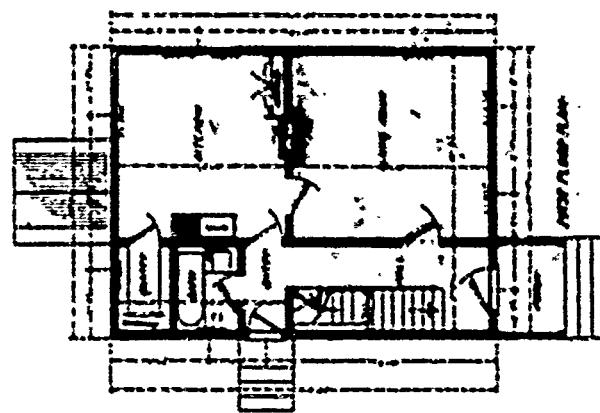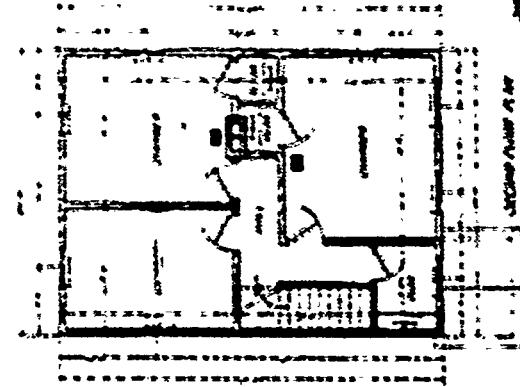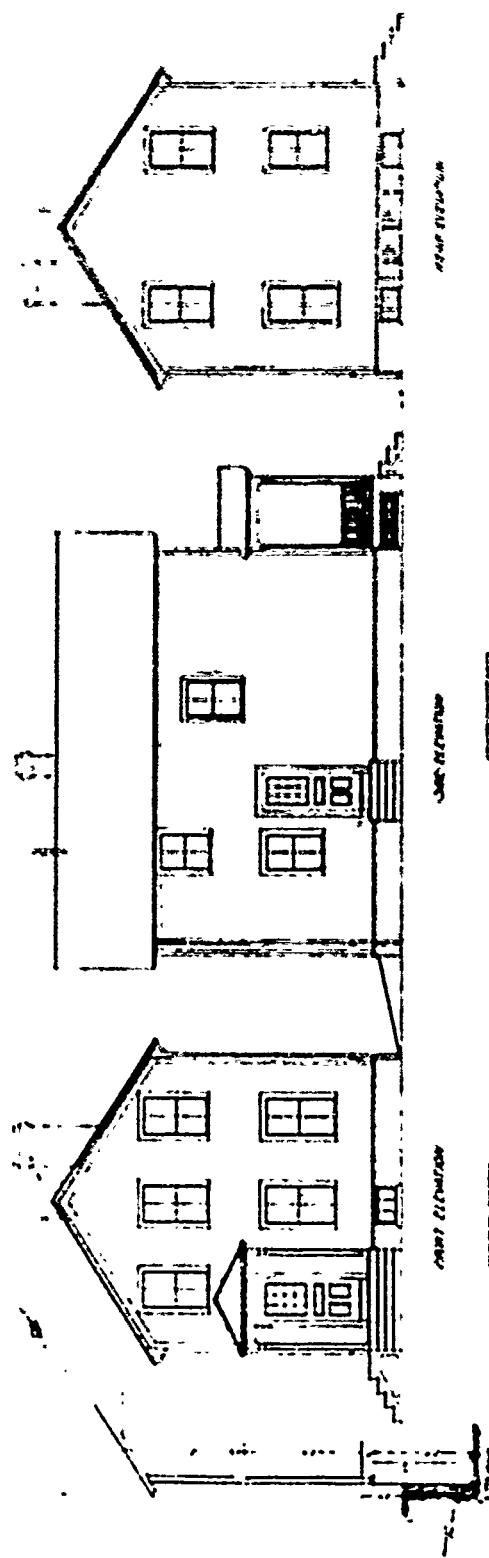

SECOND PERIOD

PLAN No: 87-A

PLAN TYPE: Non-commissioned Officers' Quarters, single set
2 stories + basement
Brick


DATE: July 1894

BASIC UNIT: P

KNOWN LOCATIONS: Ft. Logan A. Roots, Arkansas (as HSQ)
Ft. Ethan Allen, Vermont
Ft. Wm Henry Harrison, Montana
Ft. Keogh, Montana
Ft. Myer, Virginia (with addition)
Ft. Ontario

COMMENTS:

DRAWING SOURCE: NARS - Cartographic & Architectural Branch
RG 77- P.I. NM-19 E. 411- #87-A

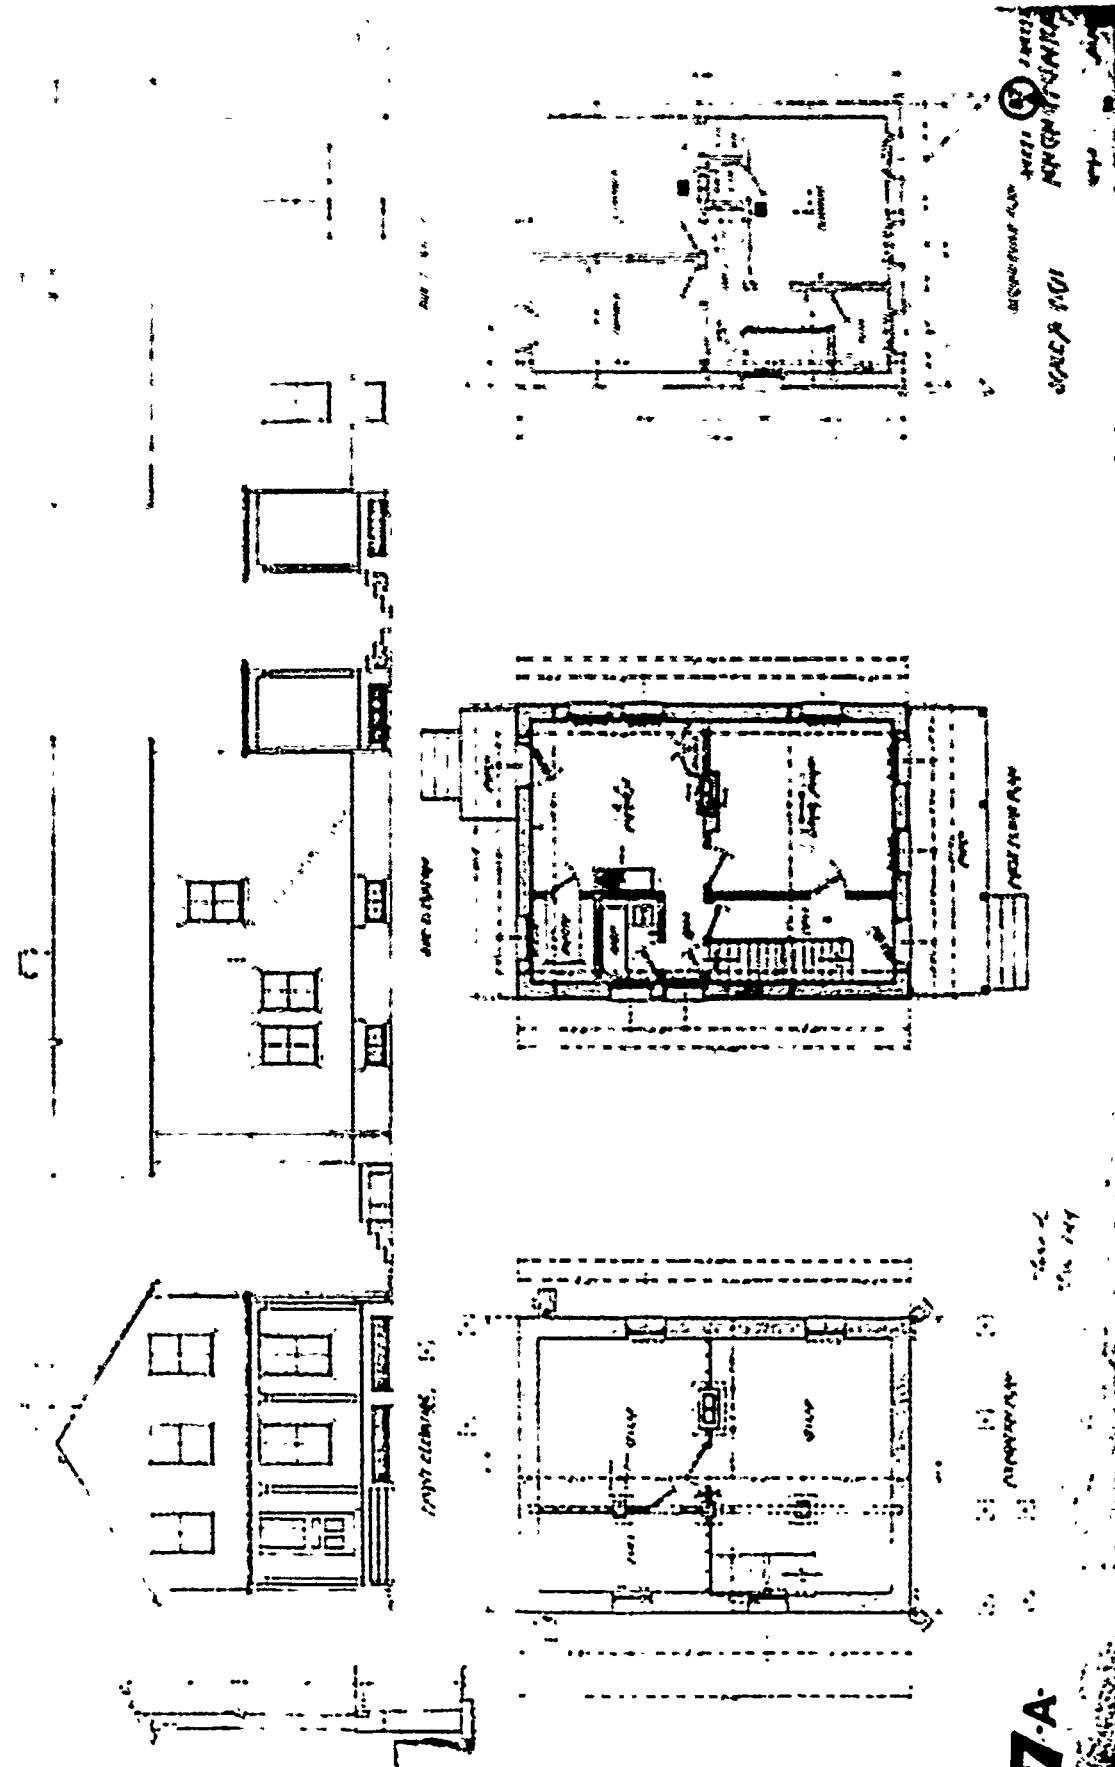

87-A

SECOND PERIOD

PLAN No: 87-A (revised)

PLAN TYPE: Non-commissioned Officers' Quarters, single set
2 stories + basement
Brick


DATE: October 1894

BASIC UNIT: P

KNOWN LOCATIONS: Ft. Snelling, Minnesota
Ft. Ethan Allen, Vermont (as HSQ)
Key West Barracks, Florida (as HSQ)

COMMENTS:

DRAWING SOURCE: NARS - Cartographic & Architectural Branch
RG 77- P.I. NM-19 E. 411- #87-A (revised)

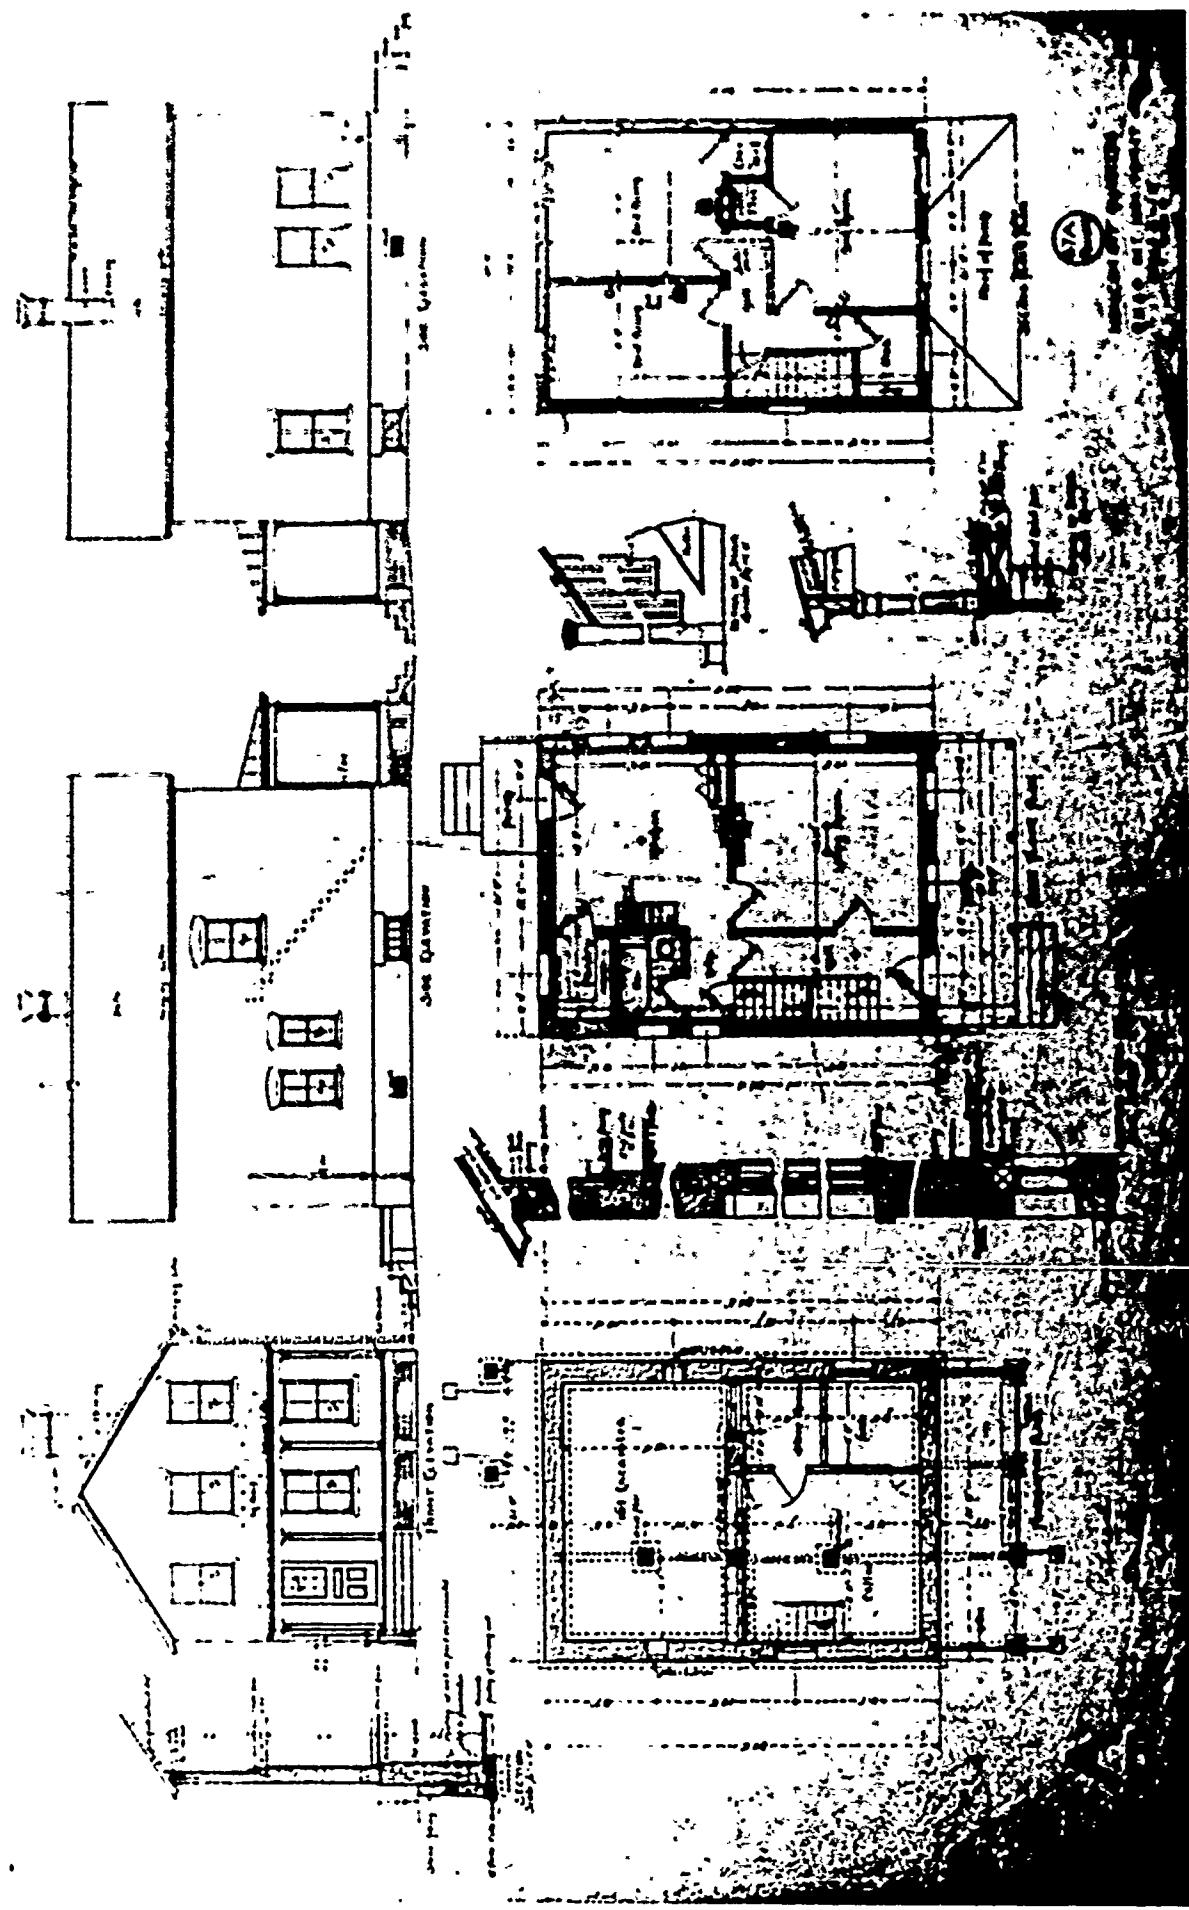

SECOND PERIOD

PLAN No: 87-B

PLAN TYPE: Non-commissioned Officers' Quarters, single set
2 stories + basement
Frame







DATE: October 1894

BASIC UNIT: P

KNOWN LOCATIONS: St. Francis Barracks, Louisiana

COMMENTS:

DRAWING SOURCE: NARS - Cartographic & Architectural Branch
RG 77- P.I. NM-19 E. 411- #87-B

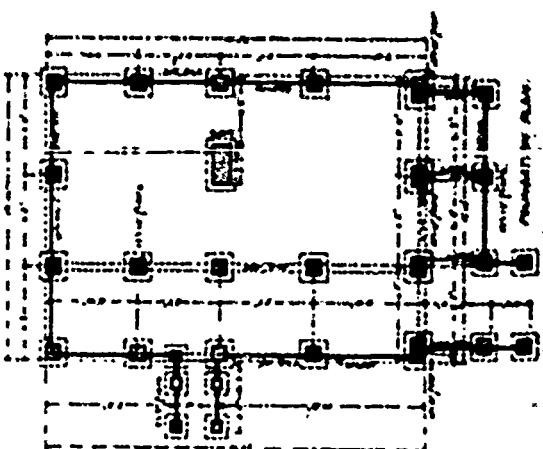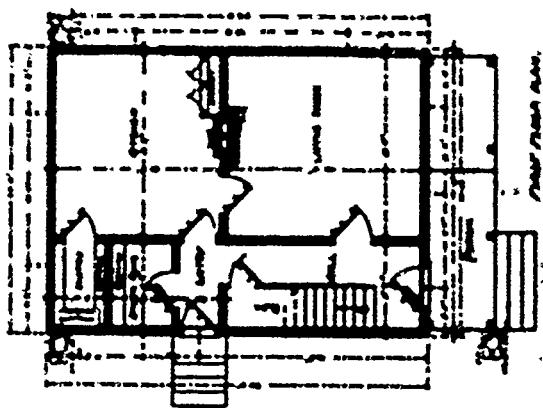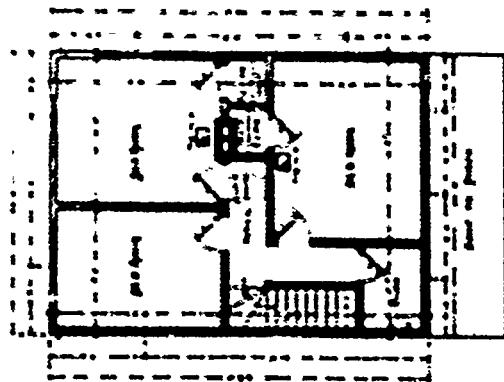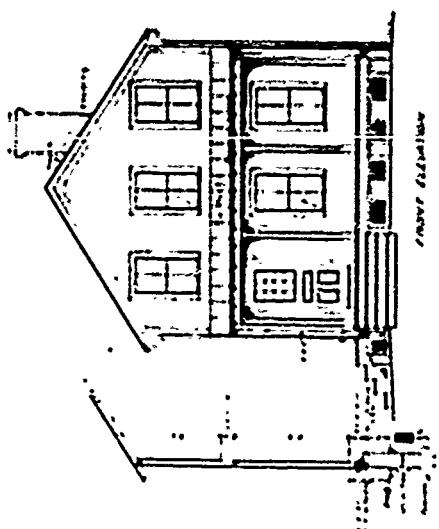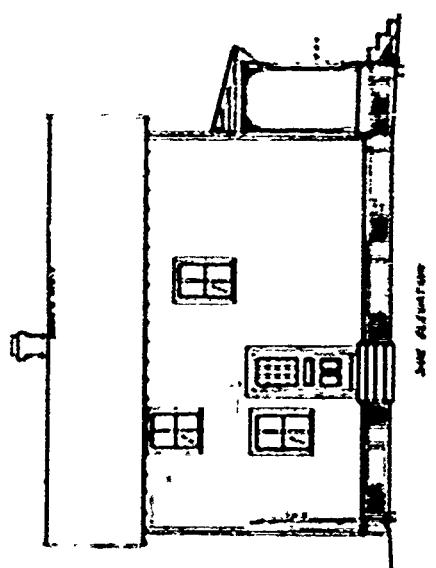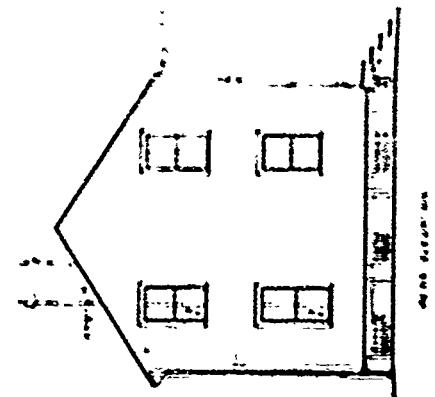

100-12446
ARCHITECTURAL
DRAWINGS

Architectural

Architectural

Architectural

SECOND PERIOD

PLAN No: 87-C

PLAN TYPE: Hospital Stewards' Quarters, single set
2 stories
frame



DATE: April 1898


BASIC UNIT: F

KNOWN LOCATIONS: Ft. Flagler, Washington State
Ft. Gaines, Alabama
Ft. Greble, Rhode Island
Ft. Pulaski, Georgia
Ft. Winthrop, Massachusetts
Ft. Morgan, Alabama
Ft. Point (Ft. San Jacuto), Texas
Tybee Island, Georgia


COMMENTS:

DRAWING SOURCE: NARS - Cartographic & Architectural Branch
RG 77- P.I. NM-19 E. 411- #87-C

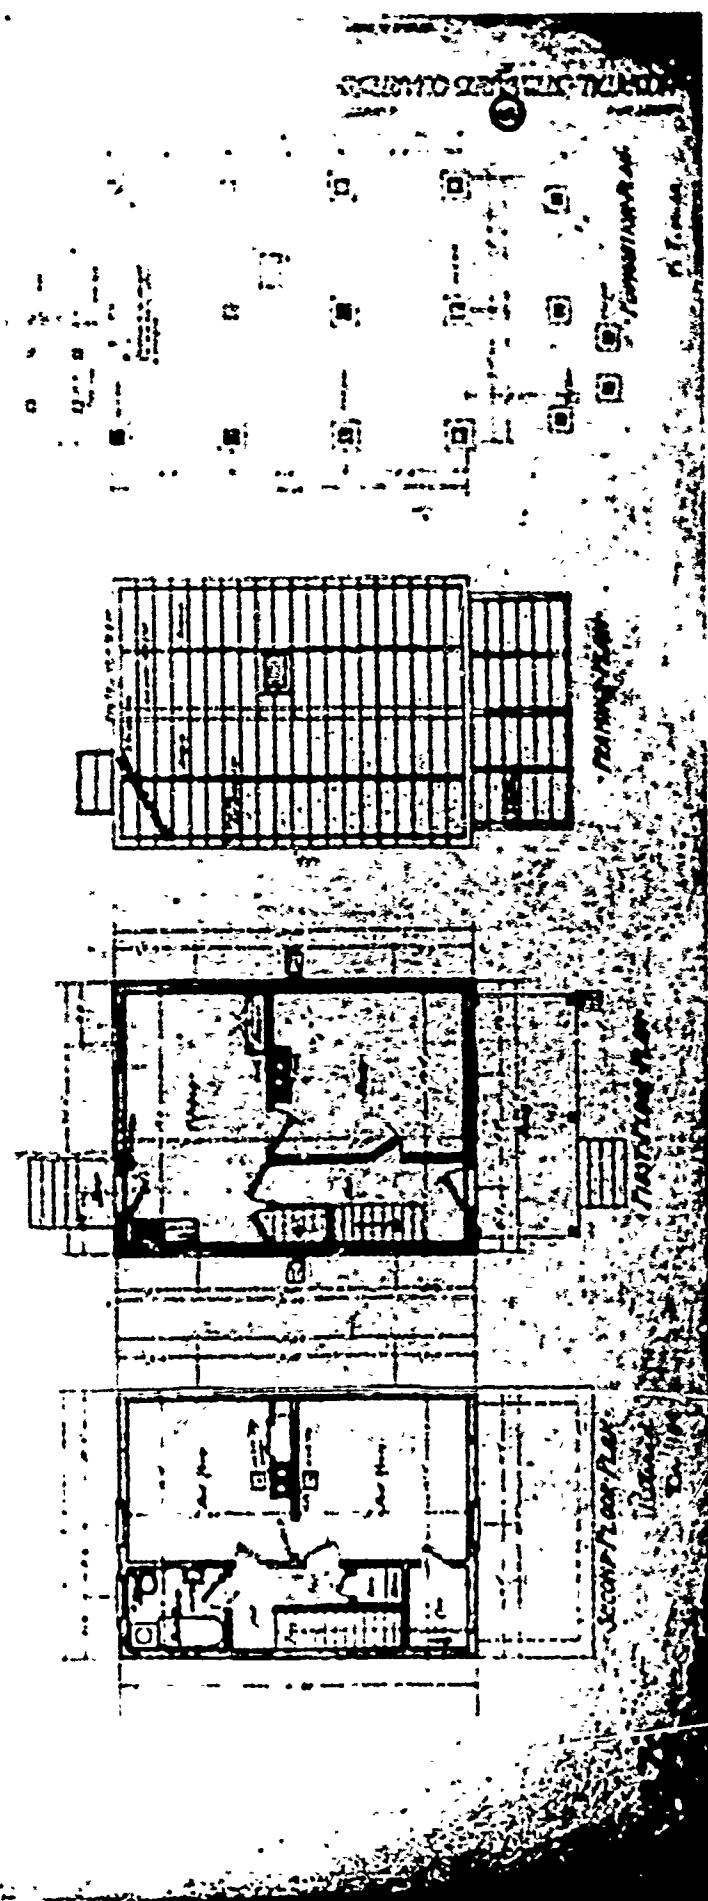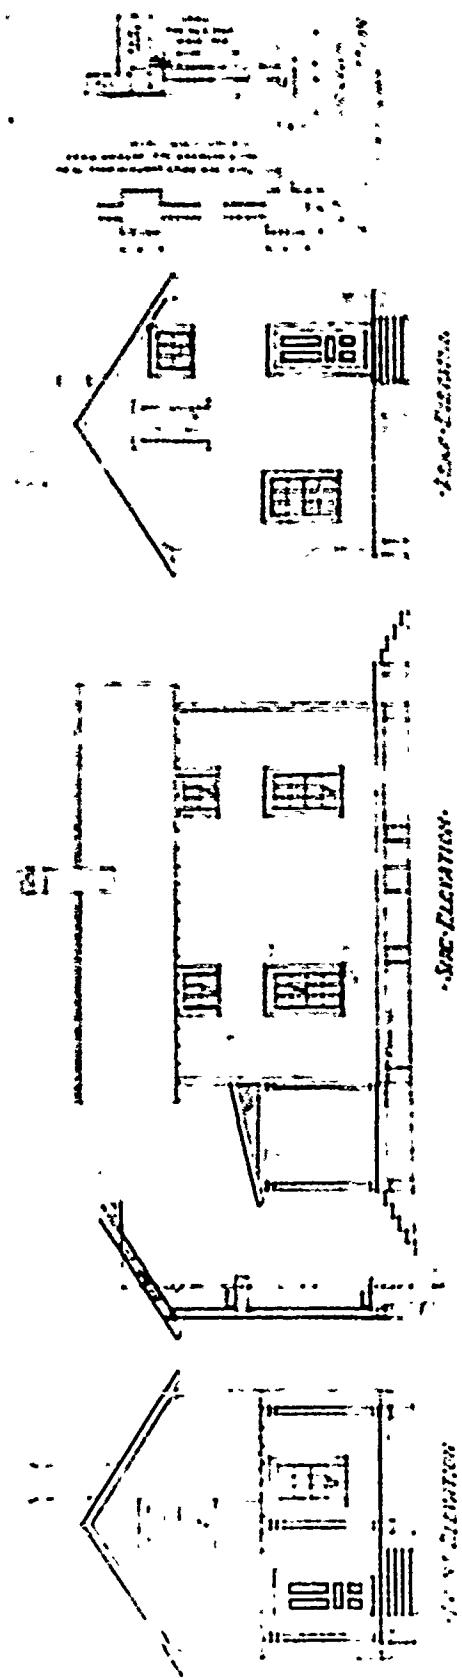

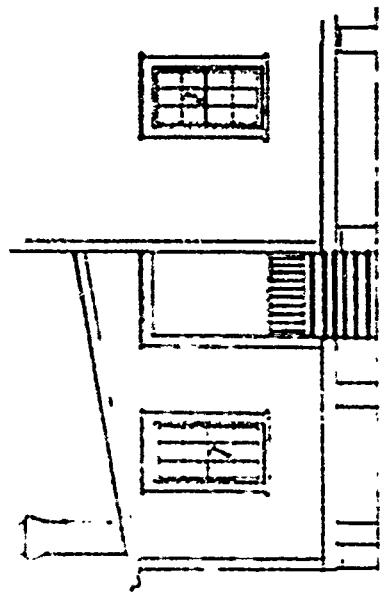

ELEVATION OR KITCHEN.

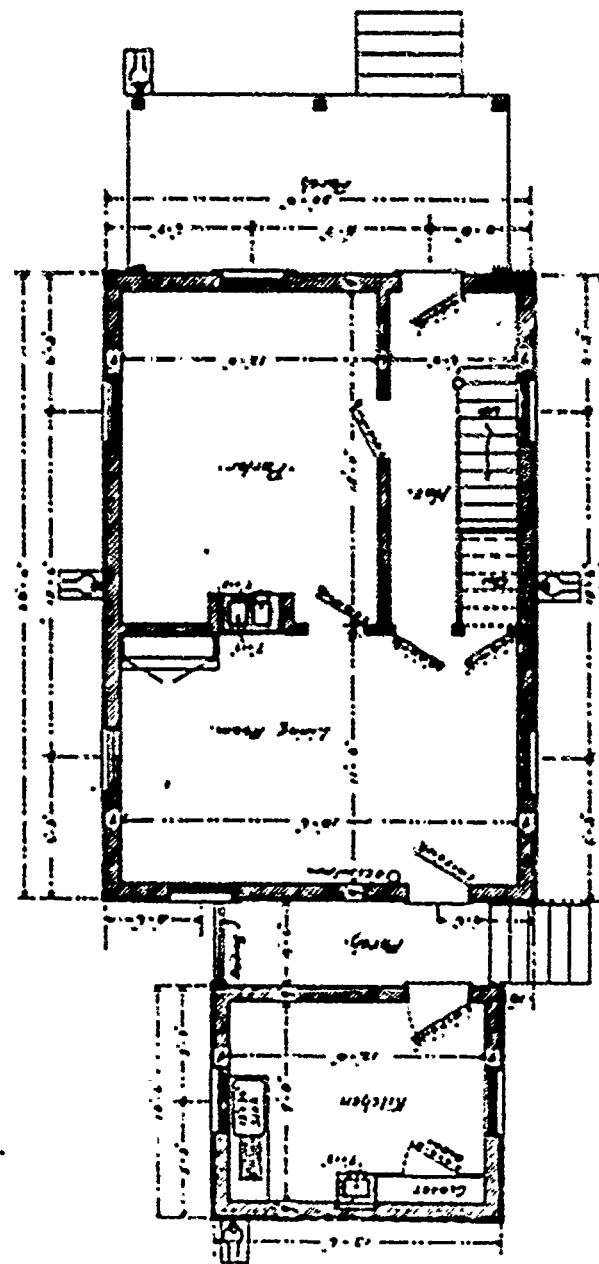

FIRST FLOOR PLAN.

NOTE:
THIS PLAN TO BE INCLINED
CORRESPONDING ONE JUNCTURE ON
SIGHT AND USE DIRECTIONS.

50c
HOSPITAL STEWARDS QUARTERS.

SECOND PERIOD

PLAN No: 87-D

PLAN TYPE: Non-commissioned Officers' Quarters, single set
2 stories
Frame


DATE: November 1900

BASIC UNIT: F

KNOWN LOCATIONS: Jackson Barracks, Louisiana
Willet's Point (Ft. Totten), New York
Ft. Caswell, North Carolina
Ft. Hunt, Virginia

COMMENTS:

DRAWING SOURCE: NARS - Cartographic & Architectural Branch
RG 77- P.I. NM-19 E. 411- #87-D

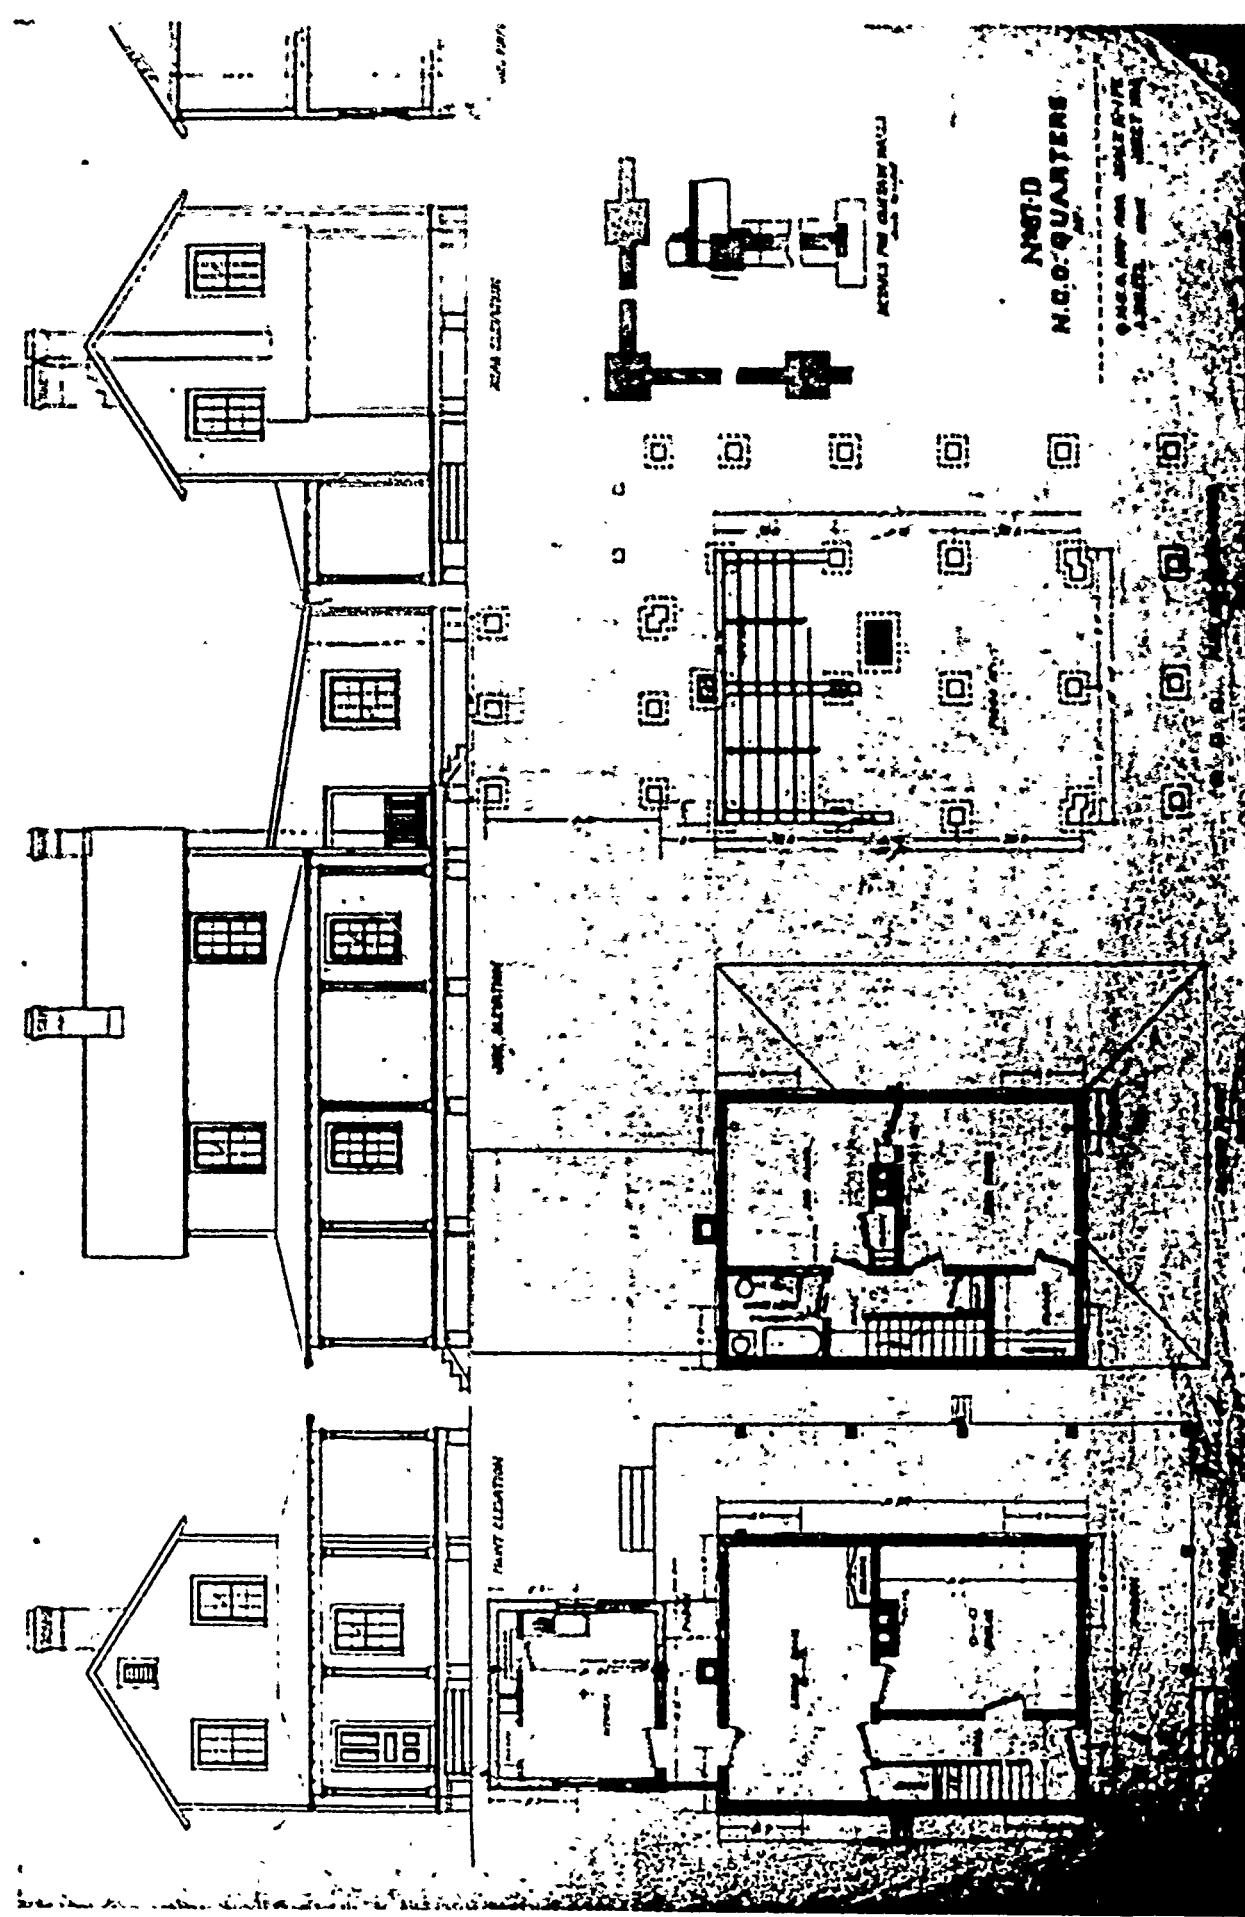

SECOND PERIOD

PLAN No: 87-E

PLAN TYPE: (Hospital Stewards' Quarters), single set
2 stories + cellar
Frame


DATE: March 1901

BASIC UNIT: P

KNOWN LOCATIONS: Chilroot Barracks

COMMENTS:

DRAWING SOURCE: NARS - Cartographic & Architectural Branch
RG 77- P.I. NM-19 E. 411- #87-E

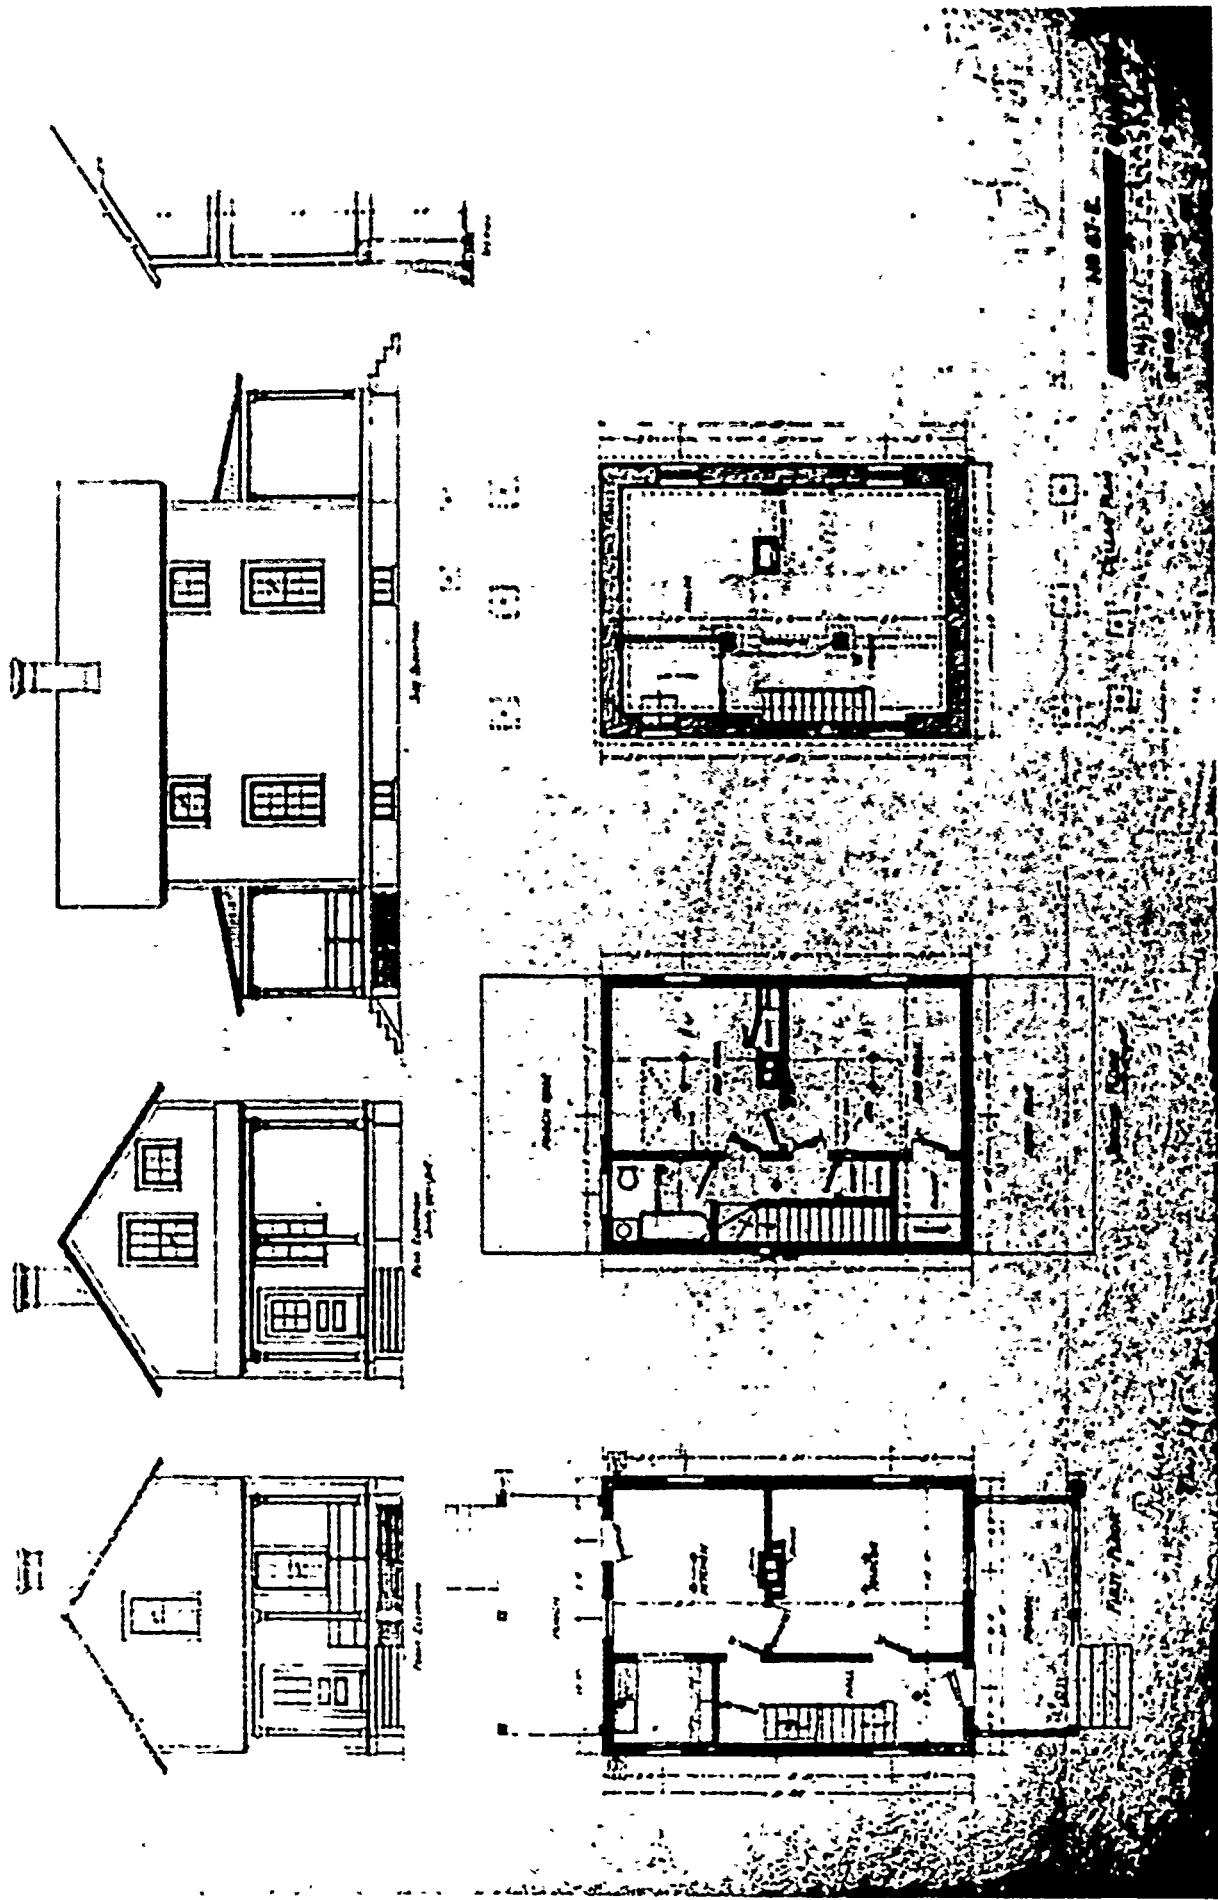

SECOND PERIOD

PLAN No: 87-F

PLAN TYPE: Non-commissioned Officers' Quarters, single set
2 stories + cellar
Brick


DATE: May 1903

BASIC UNIT: P

KNOWN LOCATIONS: Ft. Omaha, Nebraska
Ft. Ontario, New York
Ft. Wm. Henry Harrison, Montana

COMMENTS:

DRAWING SOURCE: NARS - Cartographic & Architectural Branch
RG 77- P.I. NM-19 E. 411- #87-F

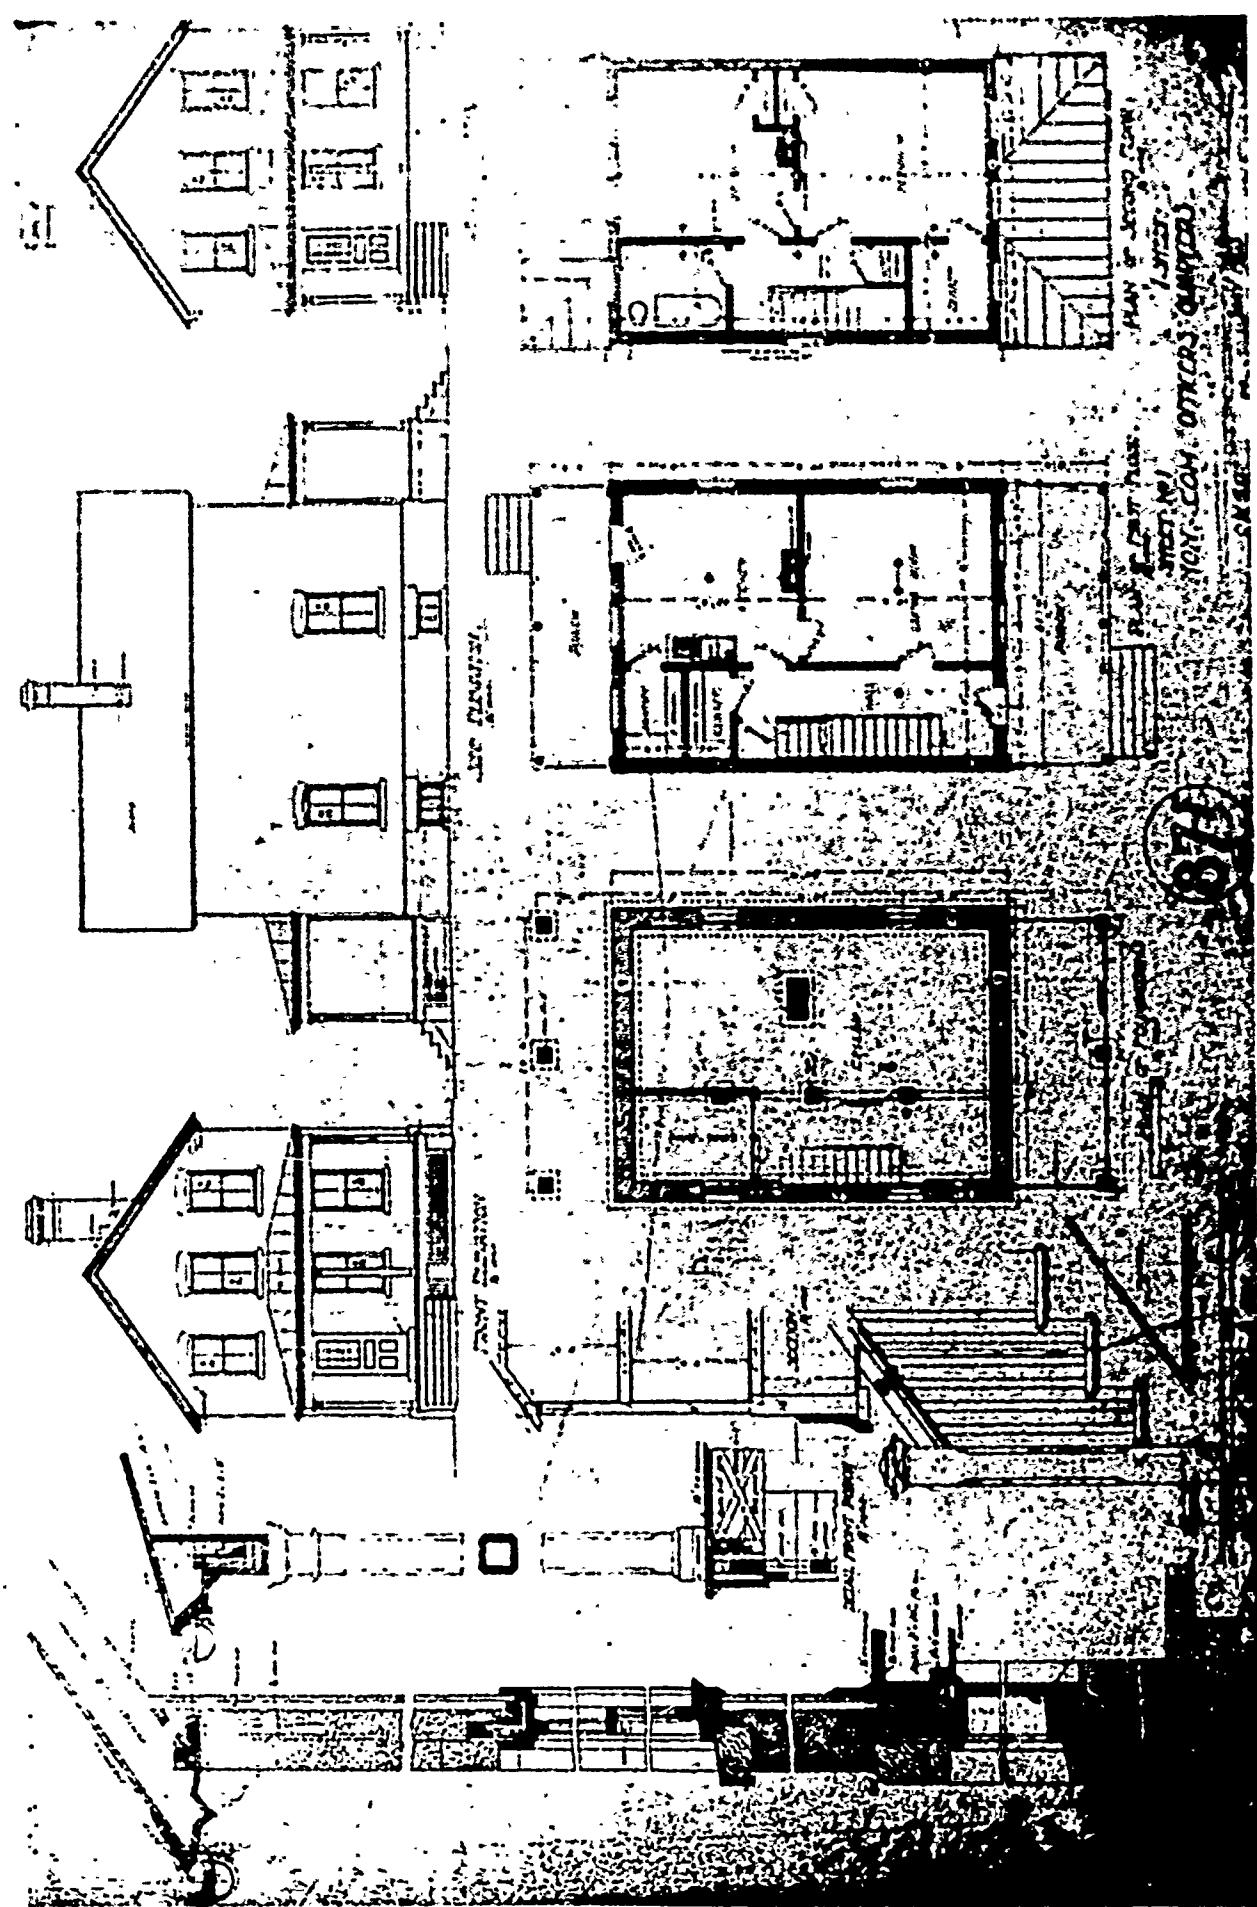

SECOND PERIOD

PLAN No: 87-G

PLAN TYPE: Non-commissioned Officers' Quarters, single set
2 stories
Frame


DATE: April 1906


BASIC UNIT: F

KNOWN LOCATIONS: Ft. Moultrie, South Carolina

COMMENTS:

DRAWING SOURCE: NARS - Cartographic & Architectural Branch
RG 77- P.I. NM-19 E. 411- #87-G

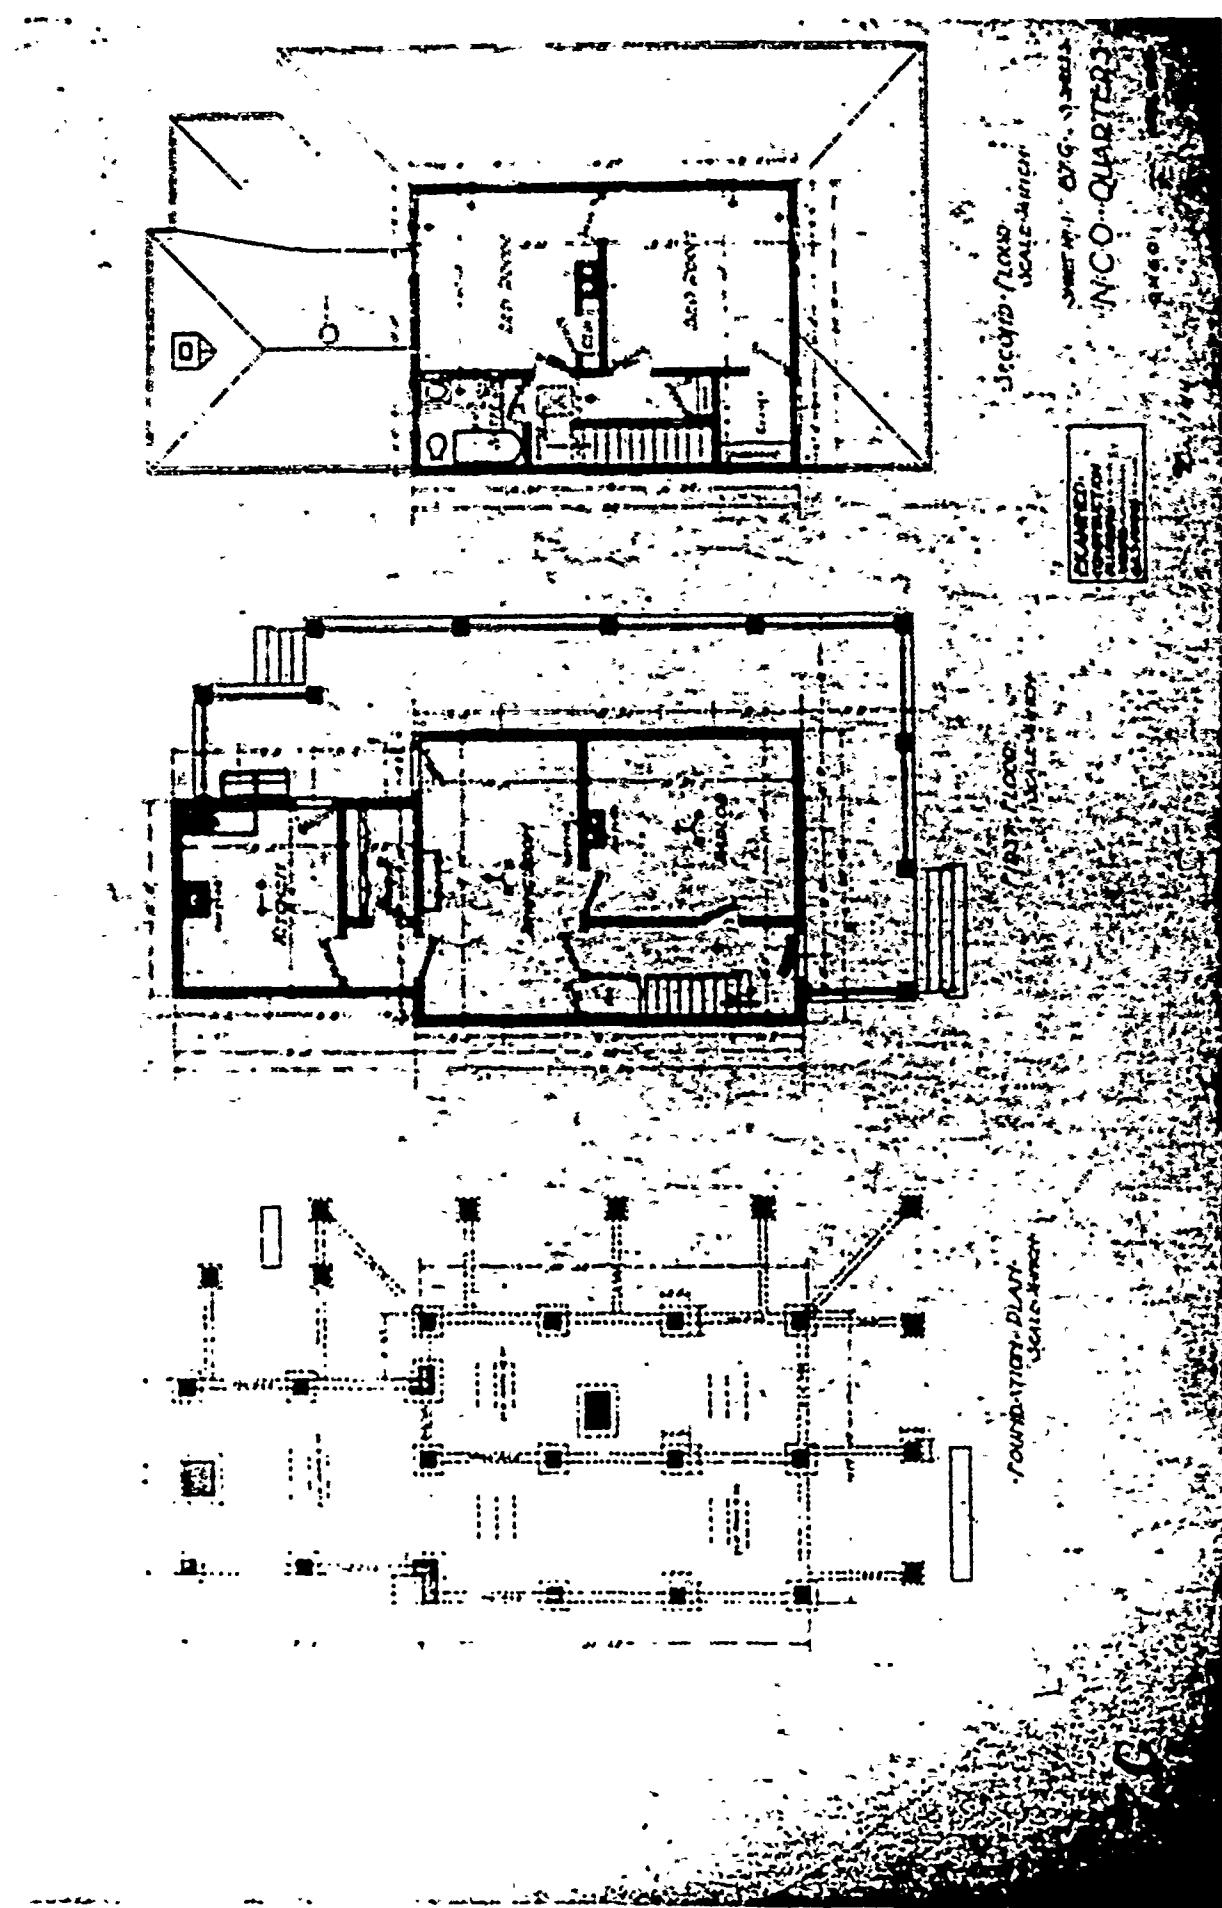

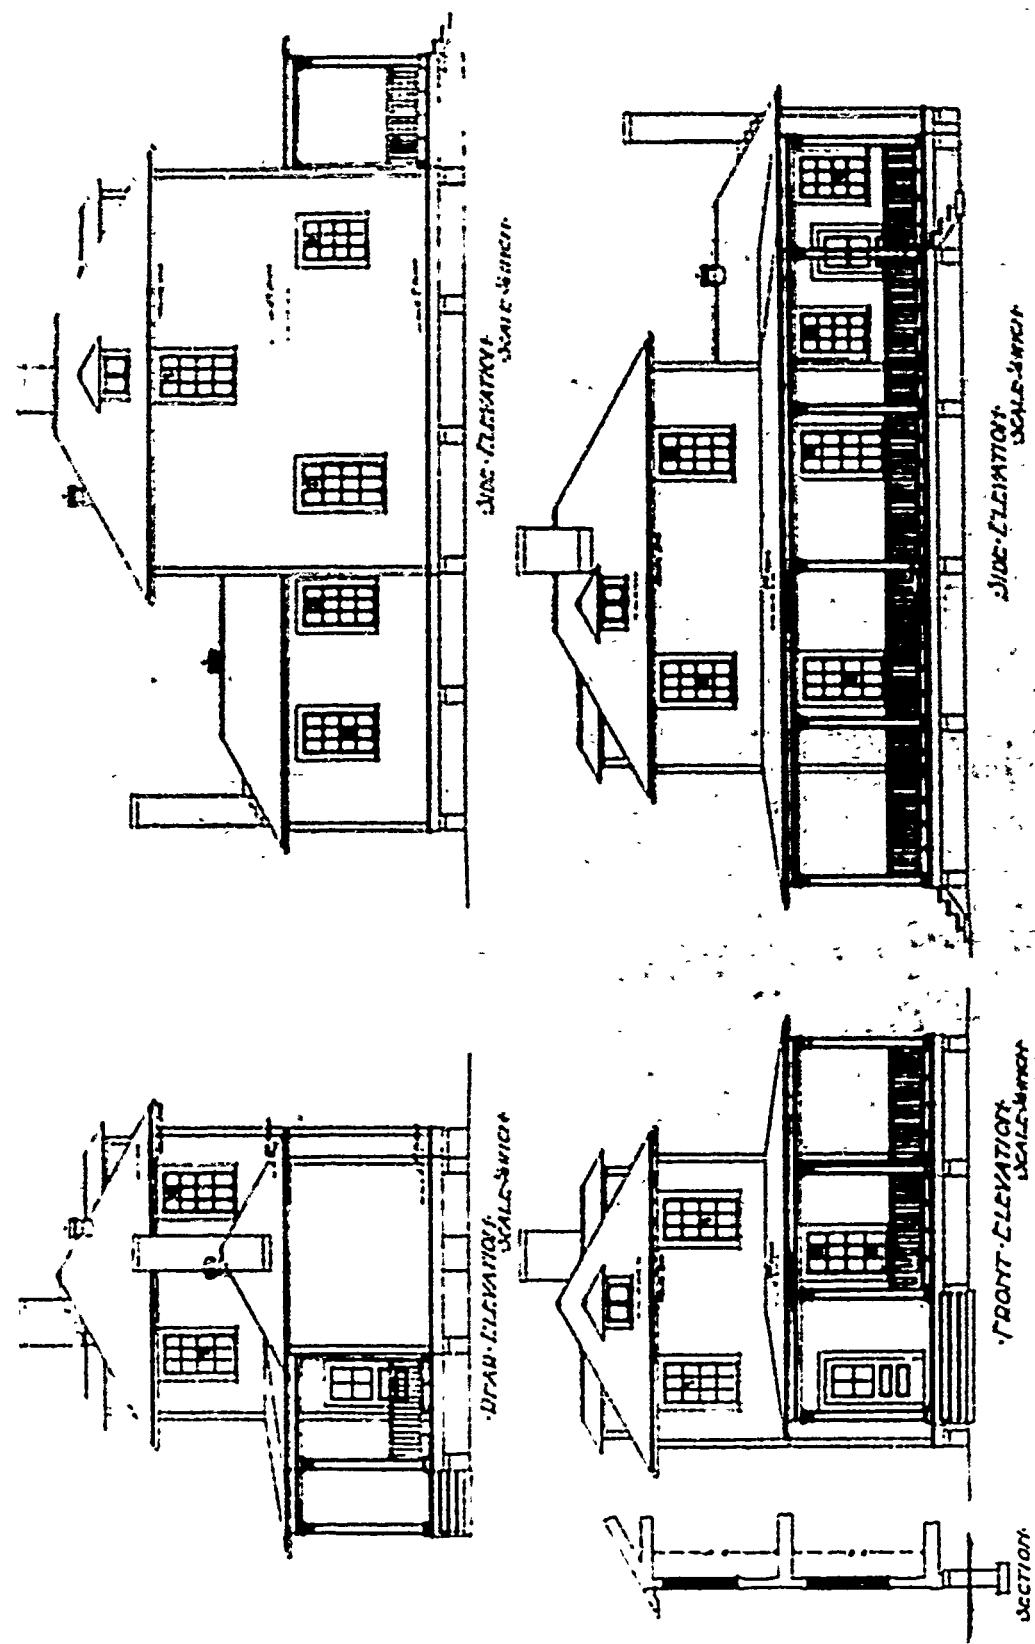

ORG. 2000
NCO-QUARTERS

ORG. 2000

SECOND PERIOD

PLAN No: 87-H

PLAN TYPE: Non-commissioned Officers' Quarters, single set
2 stories + cellar
Brick


DATE: March 1906


BASIC UNIT: F

KNOWN LOCATIONS: possibly Ft. Sam Houston, Texas

COMMENTS:

DRAWING SOURCE: NARS - Cartographic & Architectural Branch
RG 77- P.I. NM-19 E. 411- #87-H

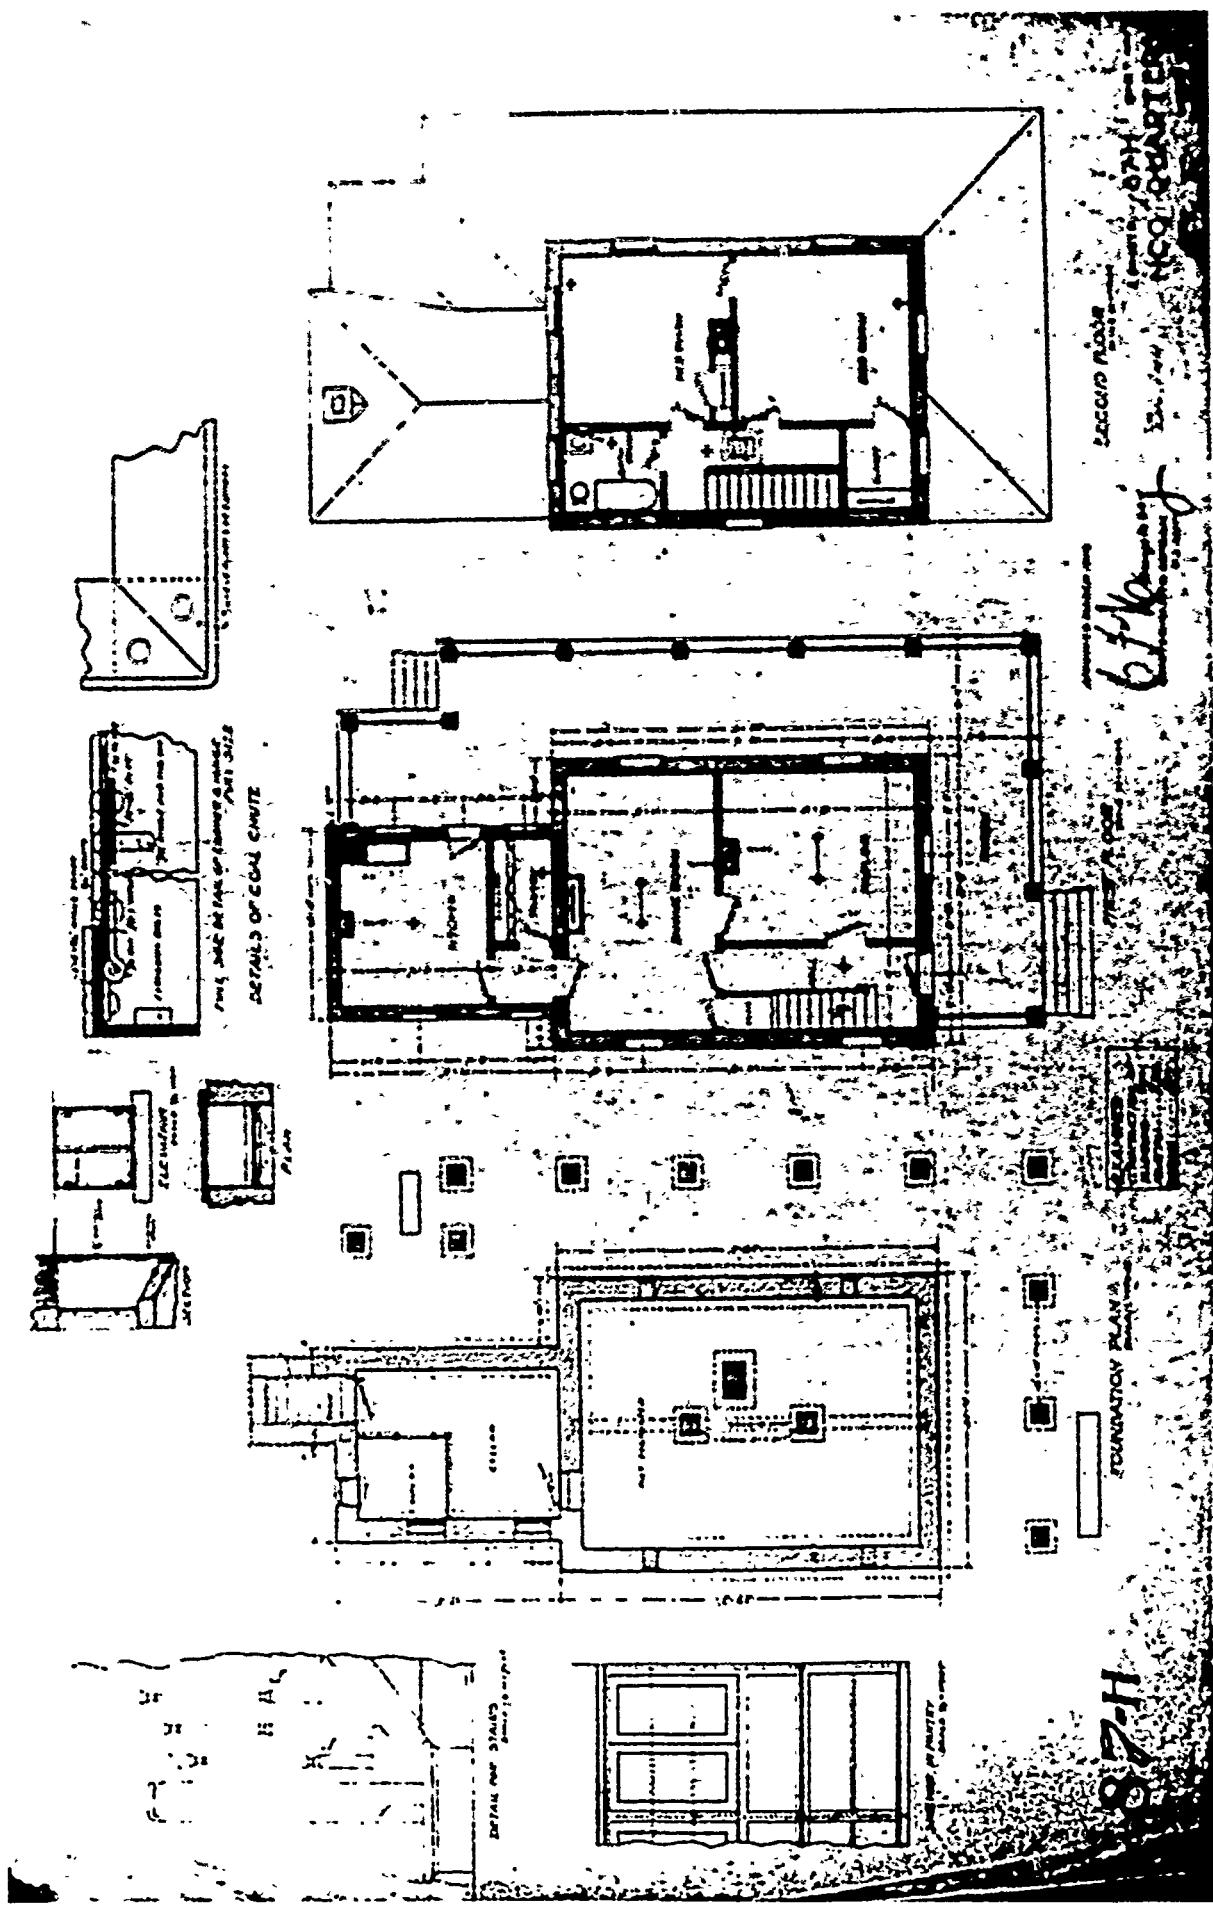

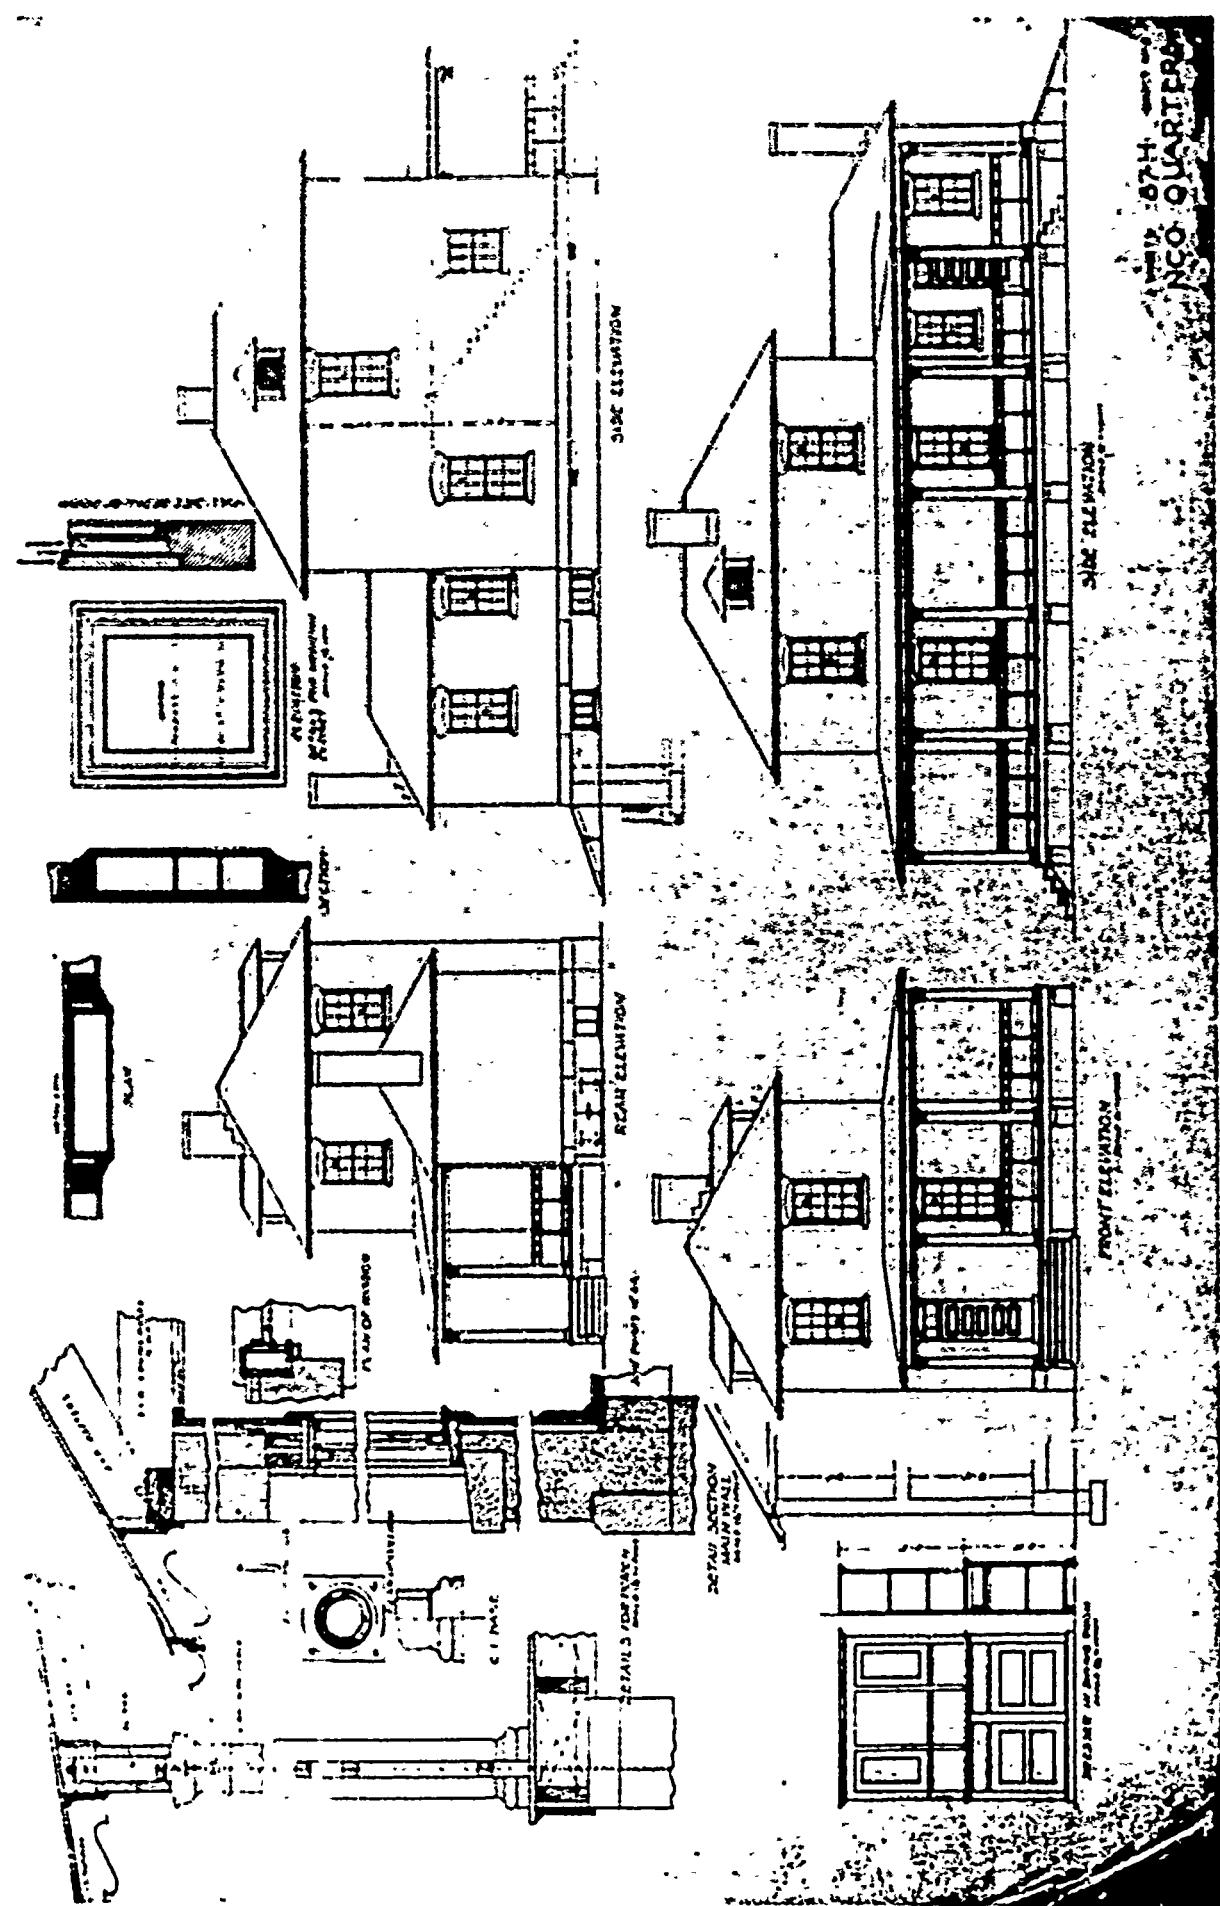

SECOND PERIOD

PLAN No: 87-K

PLAN TYPE: Non-commissioned Officers' Quarters, single set
2 stories + cellar
Brick


DATE: April 1906

BASIC UNIT: P

KNOWN LOCATIONS: --

COMMENTS: Corrected July 1908 and September 1908.

DRAWING SOURCE: NARS - Cartographic & Architectural Branch
RG 77- P.I. NM-19 E. 411- #87-K

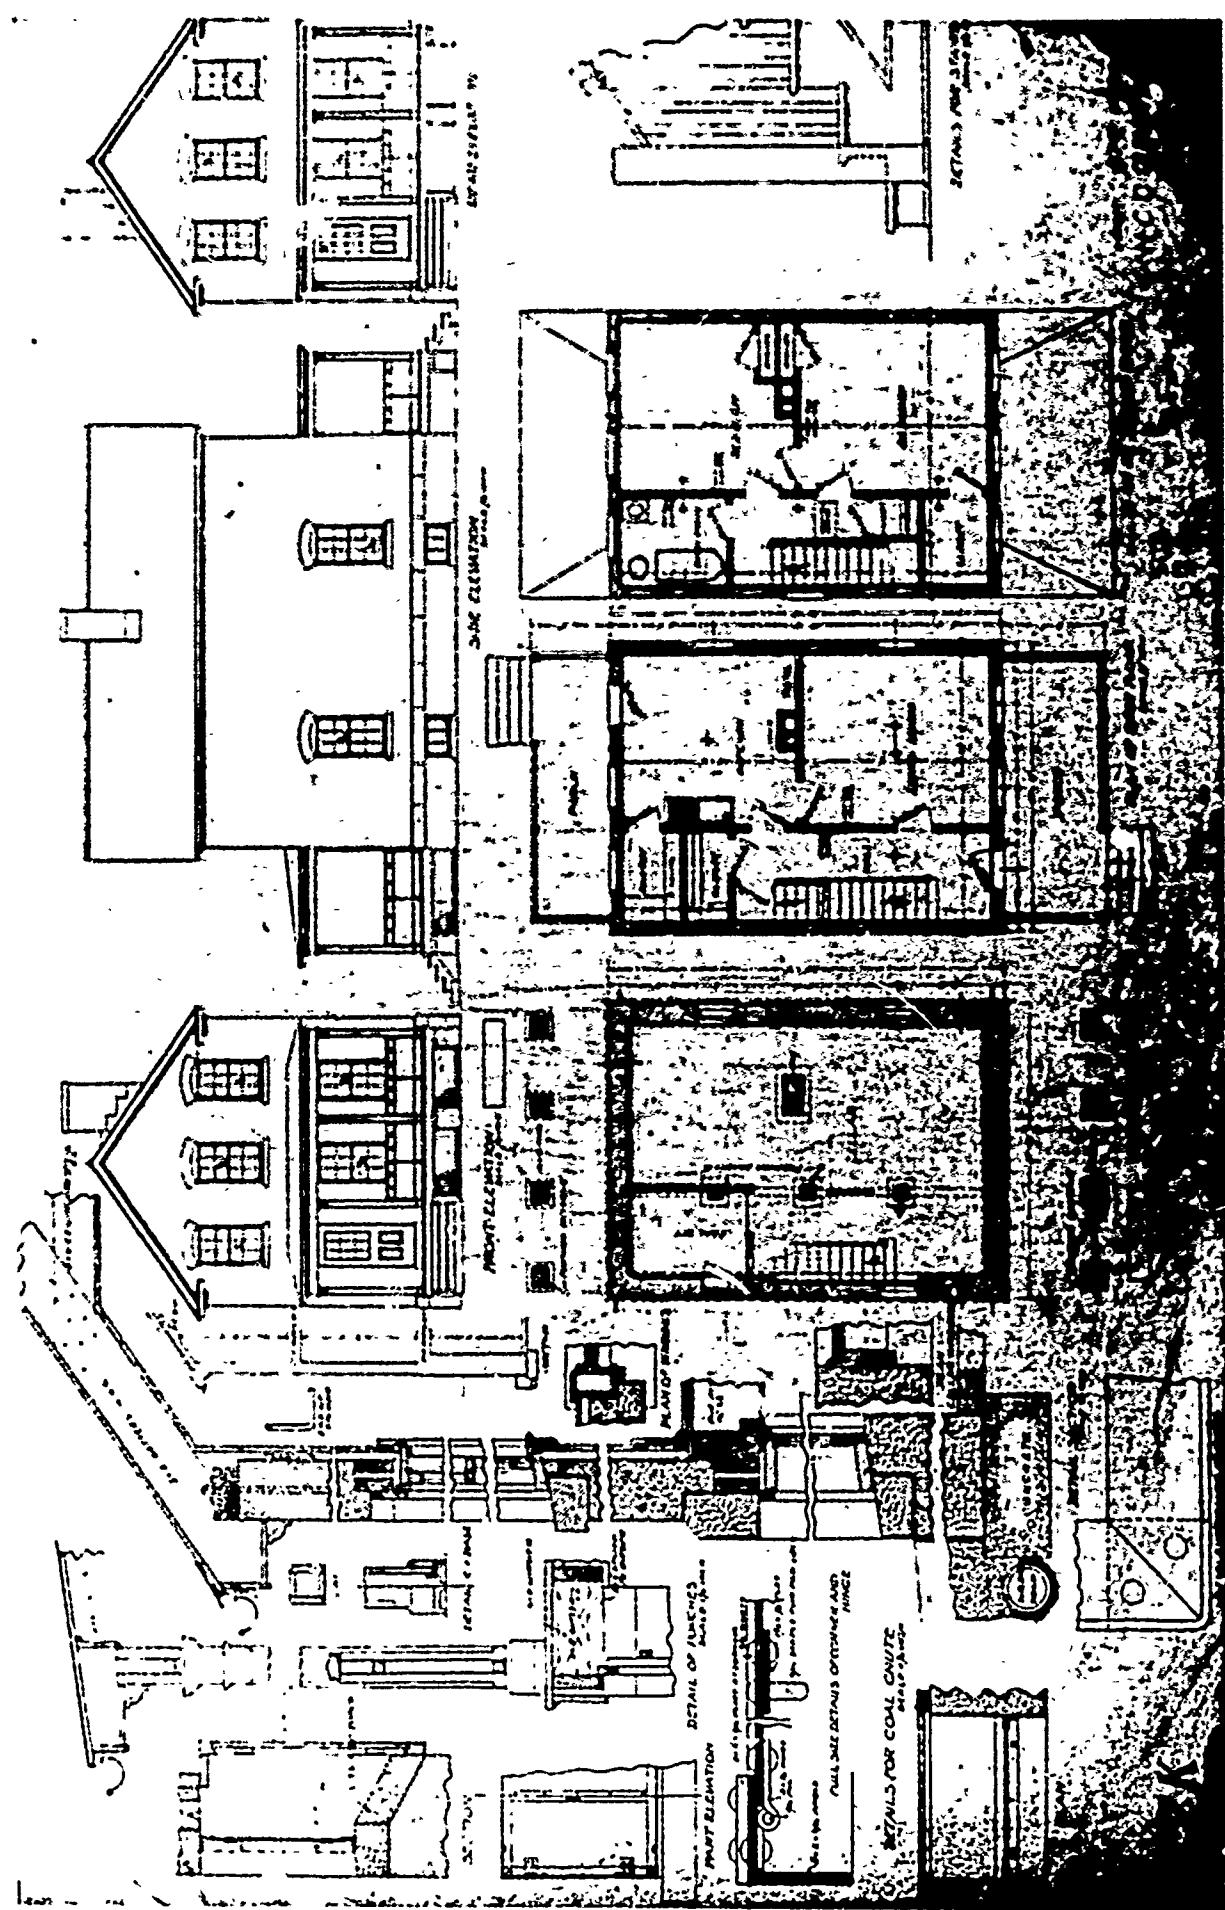

SECOND PERIOD

PLAN No: 87-N

PLAN TYPE: Non-commissioned Officers' Quarters, single set
2 stories + cellar
Stucco on frame


DATE: October 1910

BASIC UNIT: P

KNOWN LOCATIONS: --

COMMENTS:

DRAWING SOURCE: NARS - Cartographic & Architectural Branch
RG 77- P.I. NM-19 E. 411- #87-N

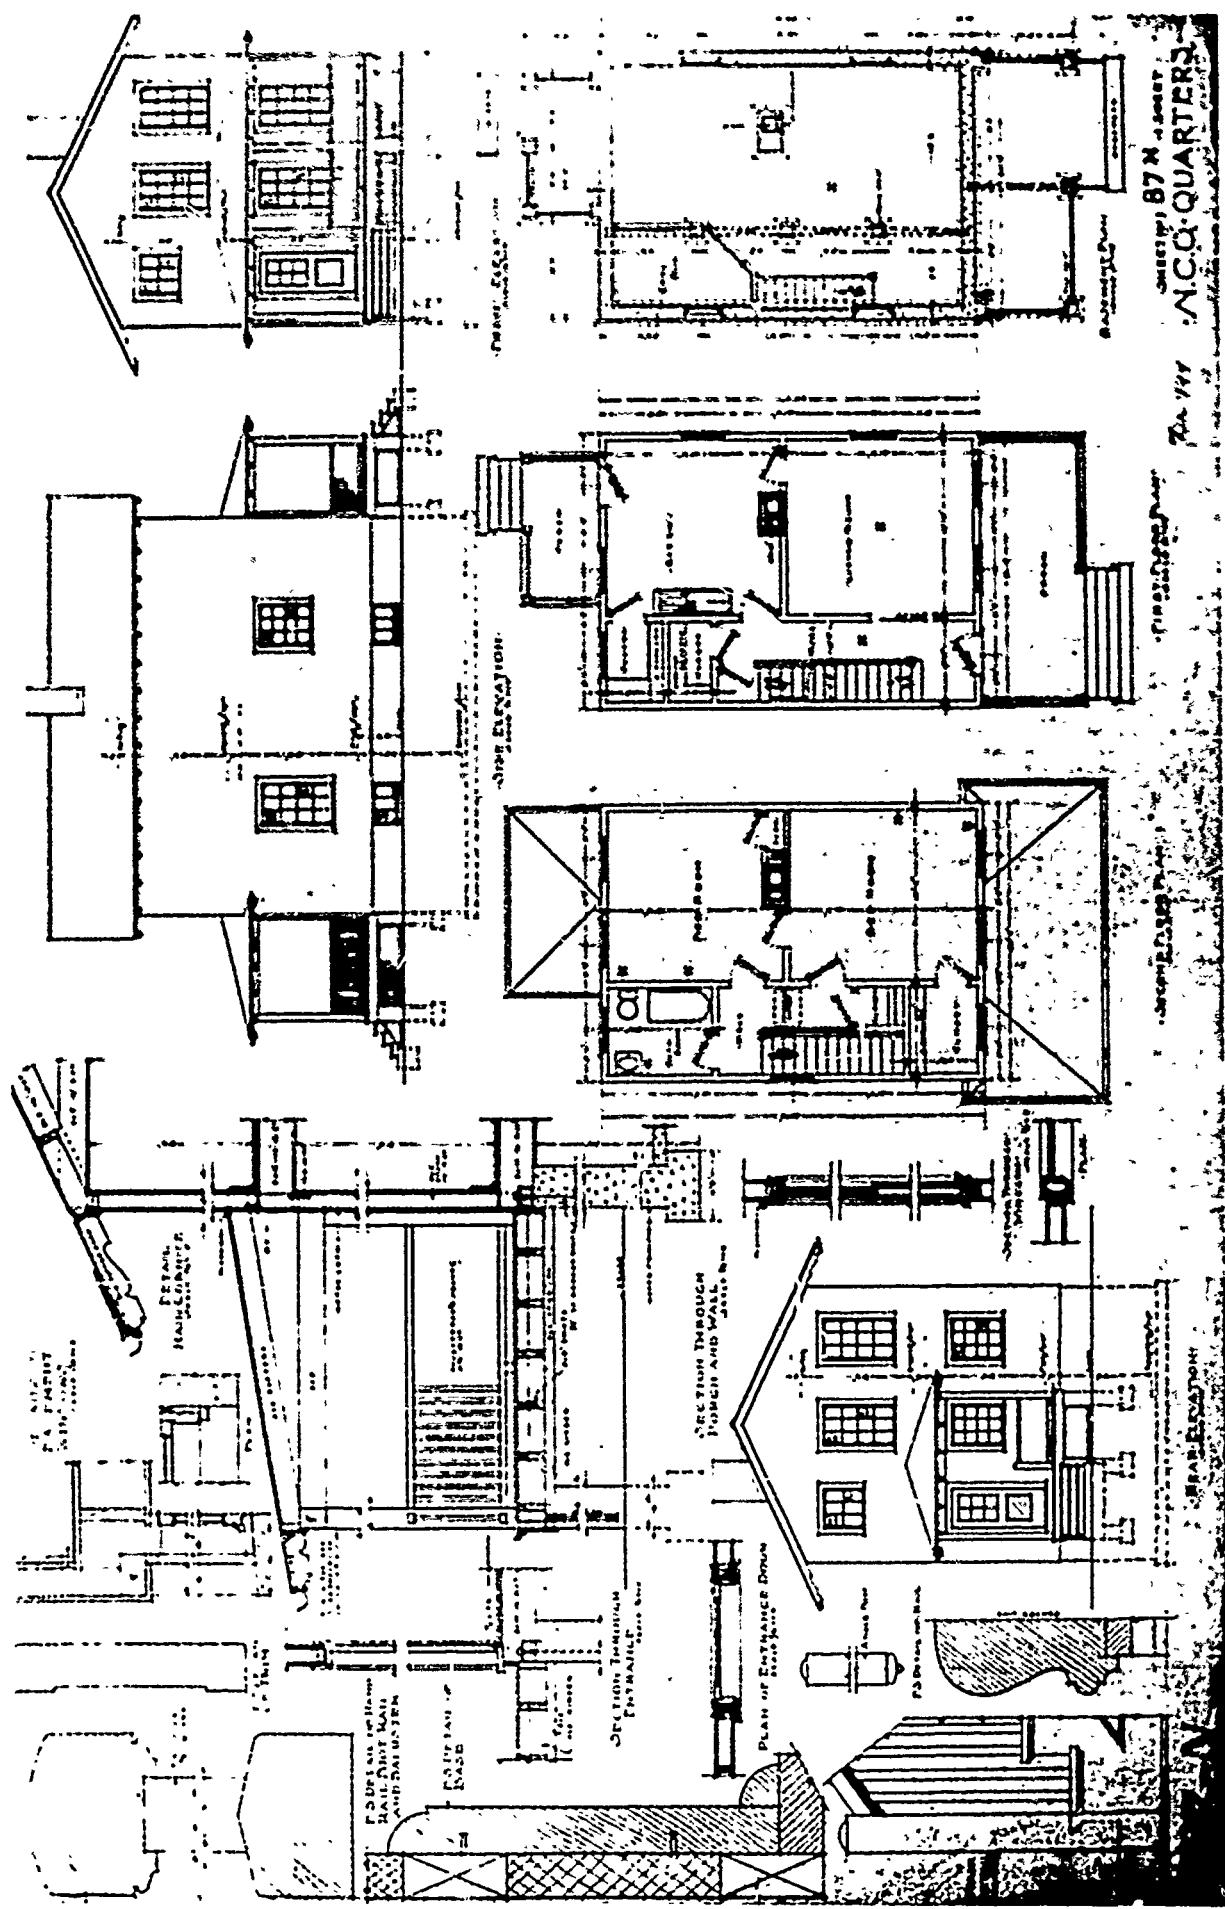

SECOND PERIOD

PLAN No: 90

PLAN TYPE: Officers' Quarters, double set
3 stories + basement
Brick

DATE: April 1894/December 1896


BASIC UNIT: H

KNOWN LOCATIONS: Ft. Wm Henry Harrison, Montana
Ft. Logan A. Roots, Arkansas
Ft. McKinley, Maine
Ft. Columbus (Governors Island), New York
Ft. Myer, Virginia
Ft. Thomas (Newport), Kentucky
Ft. Wayne, Michigan
Columbus Barracks, Ohio
Jefferson Barracks, Missouri
Ft. Ethan Allen, Vermont
Spokane, Washington State
Plattsburg Barracks, New York


COMMENTS: possibly at Ft. Logan, Colorado.
The difference between the two sets is that the
1896 set has a rear porch and a larger front
porch on each set of quarters.

DRAWING SOURCE: NARS - Cartographic & Architectural Branch
RG 77- P.I. NM-19 E. 411- #90


111

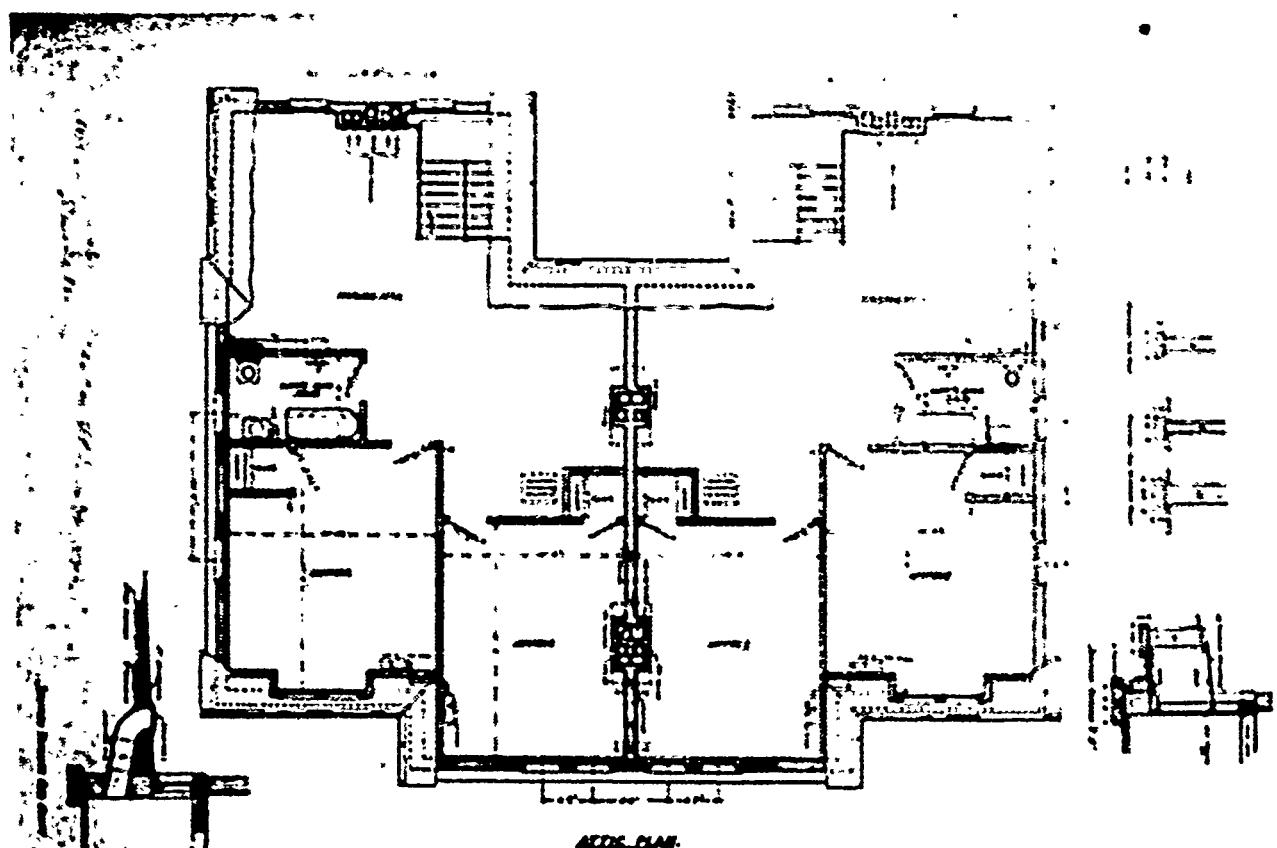


GROUNDFLOOR

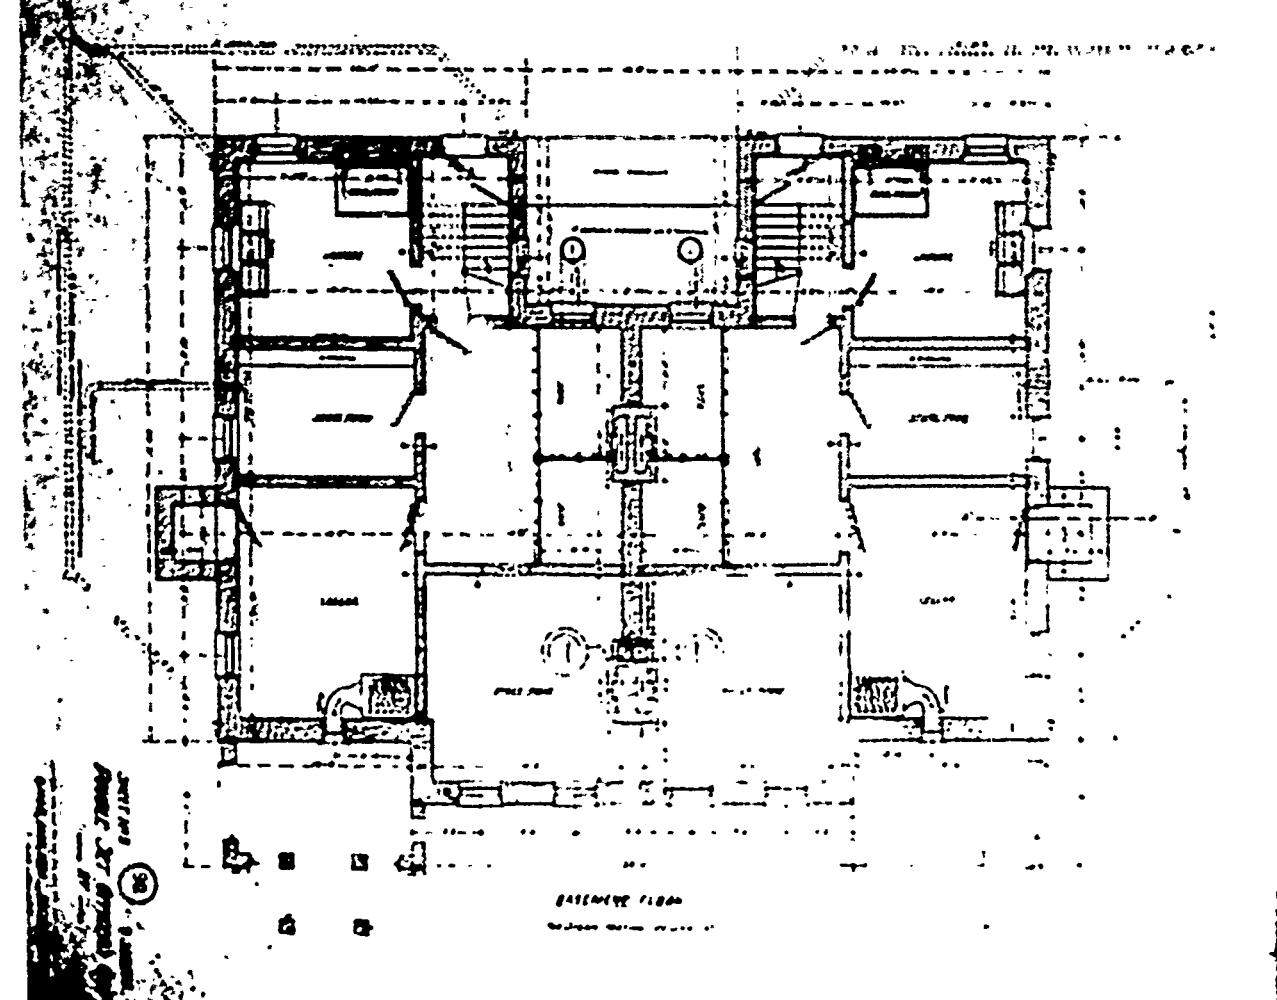

BASEMENT FLOOR

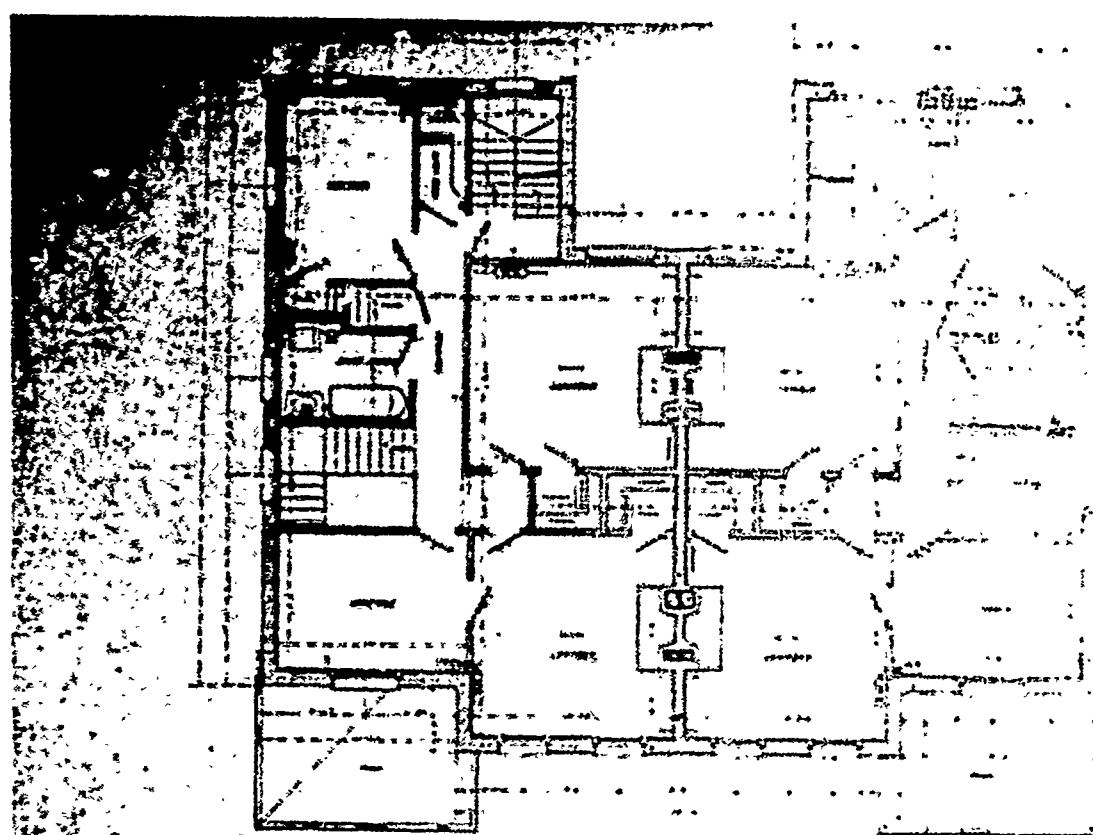


SECTION PLAN

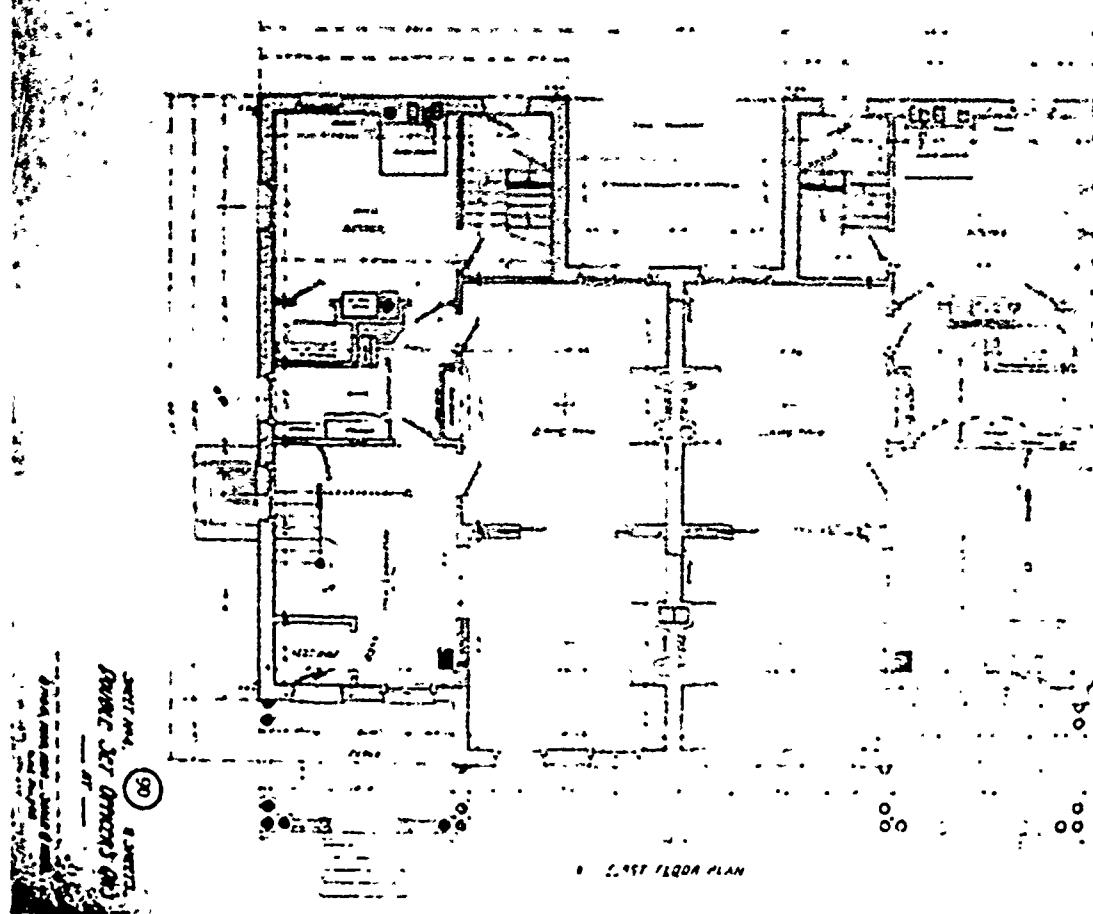


SECTION PLAN

RECORDED BY
SHERIFF'S OFFICE
1988


⑥

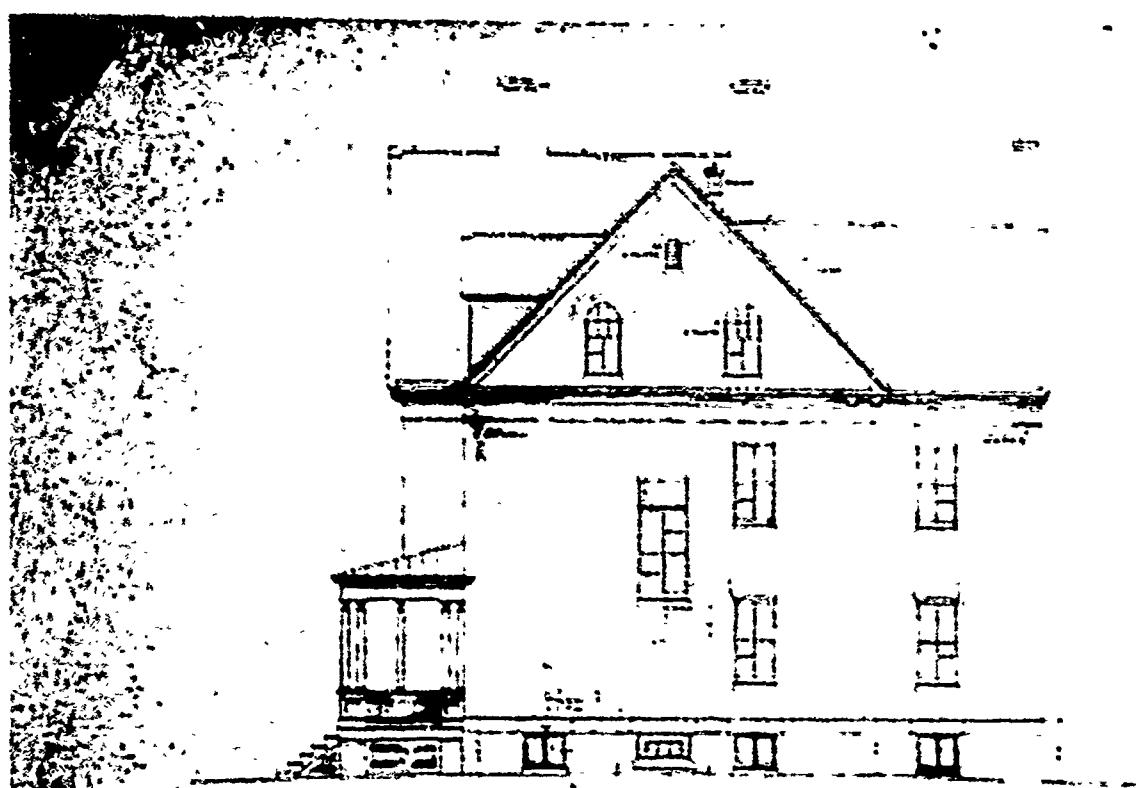

See drawing.

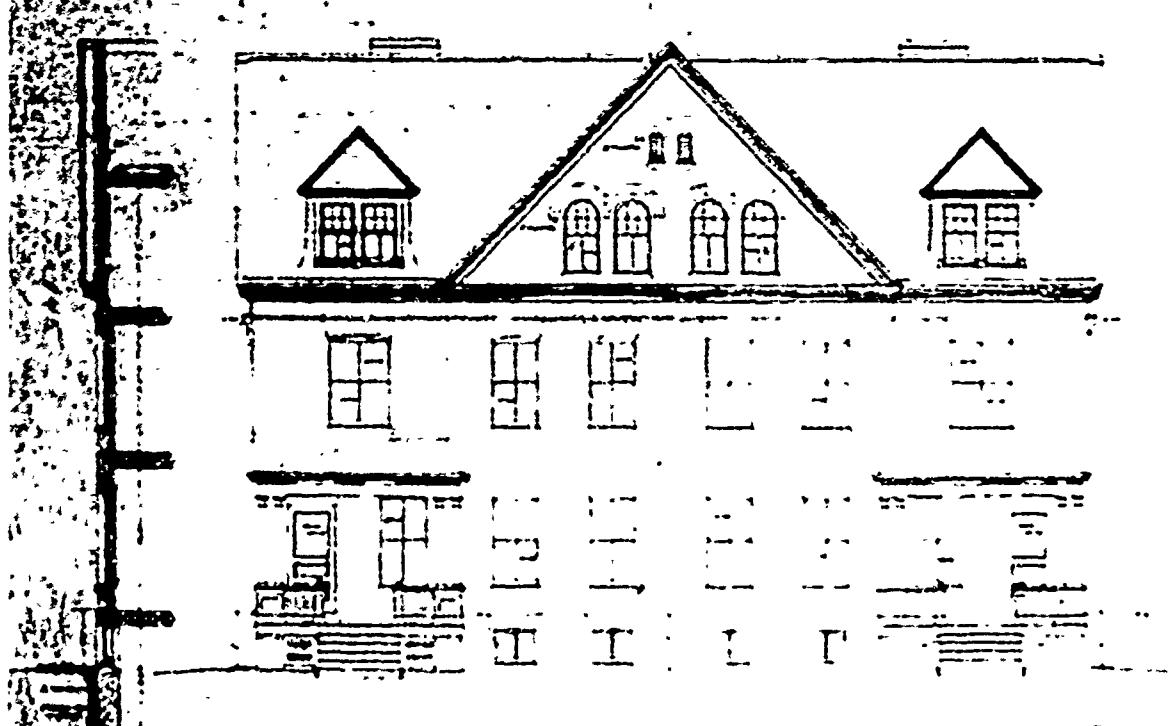

(8) 2011-00000
100% DEL COTIZADO GRS
—
—


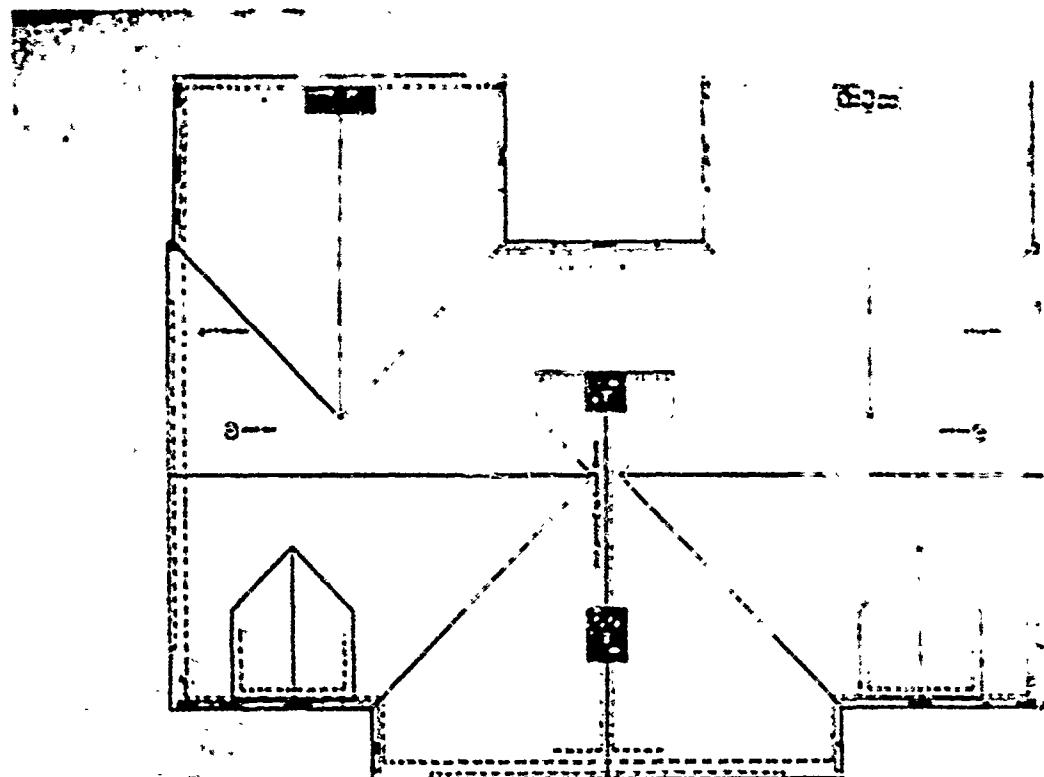



PLAN & ELEV.



PLAN & ELEV.

90
SHEET NO. 8 SHEETS.
DOUBLE SET OFFICER'S QM
— 1 —

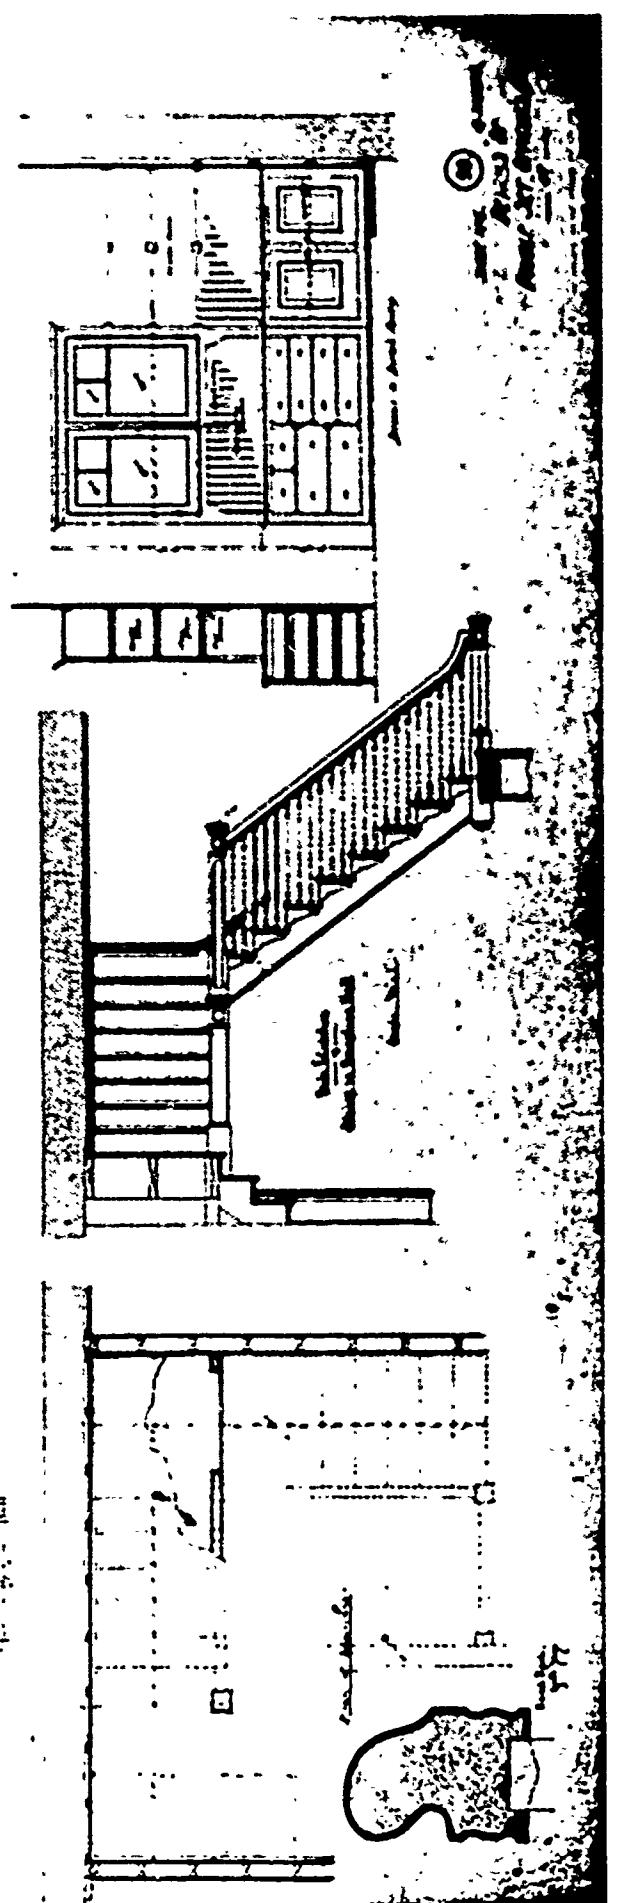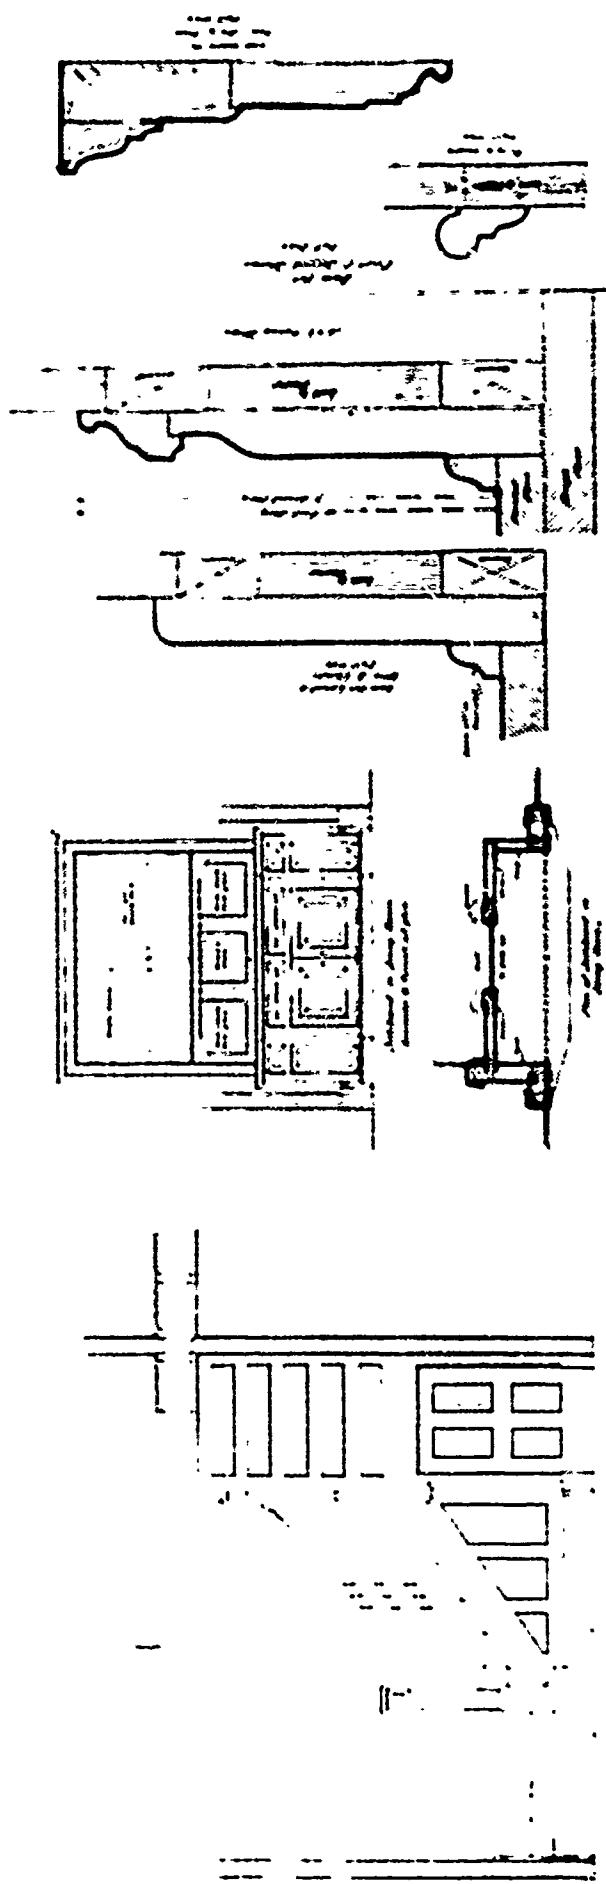

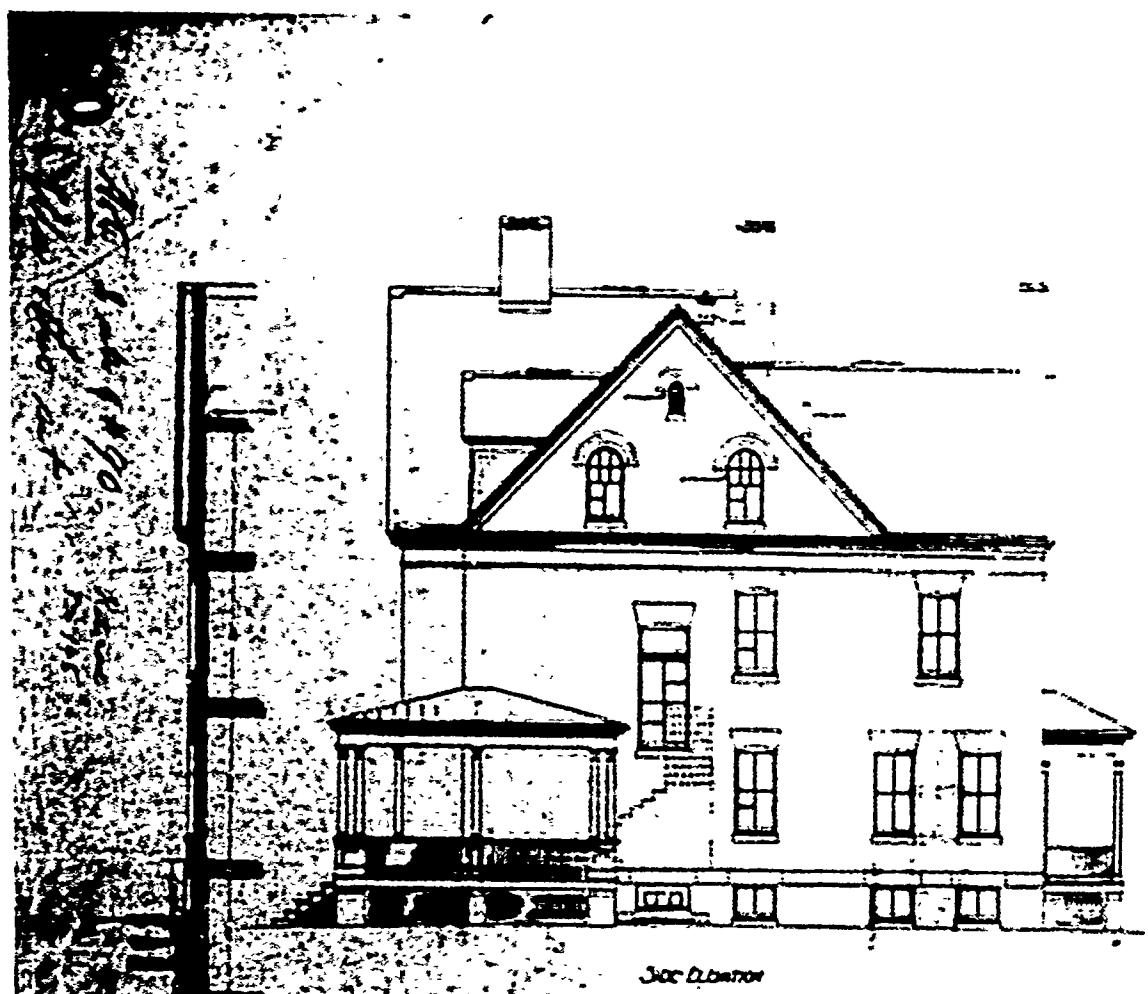


Side Elevation




Front Elevation.

Sheet No. 90
Double Set Offices One

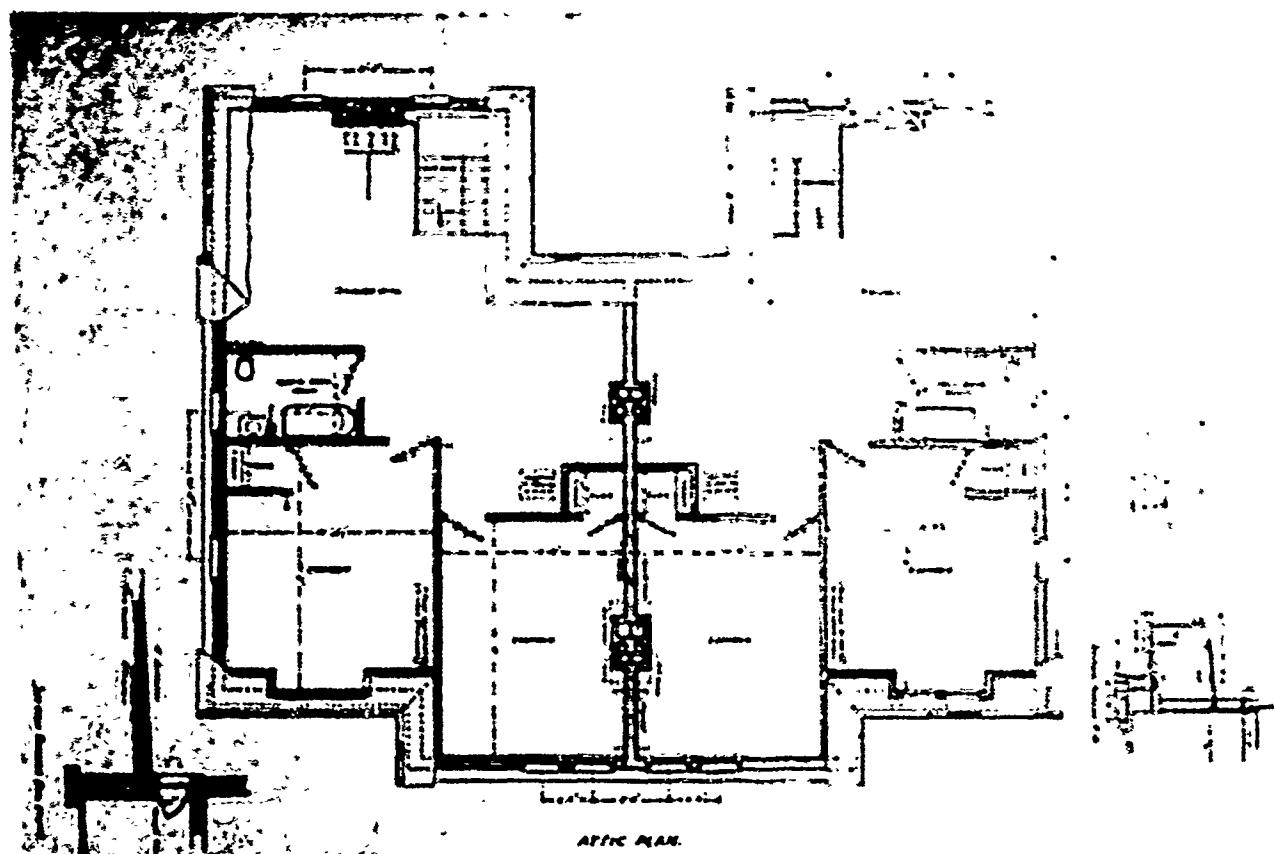

ATTIC PLAN.

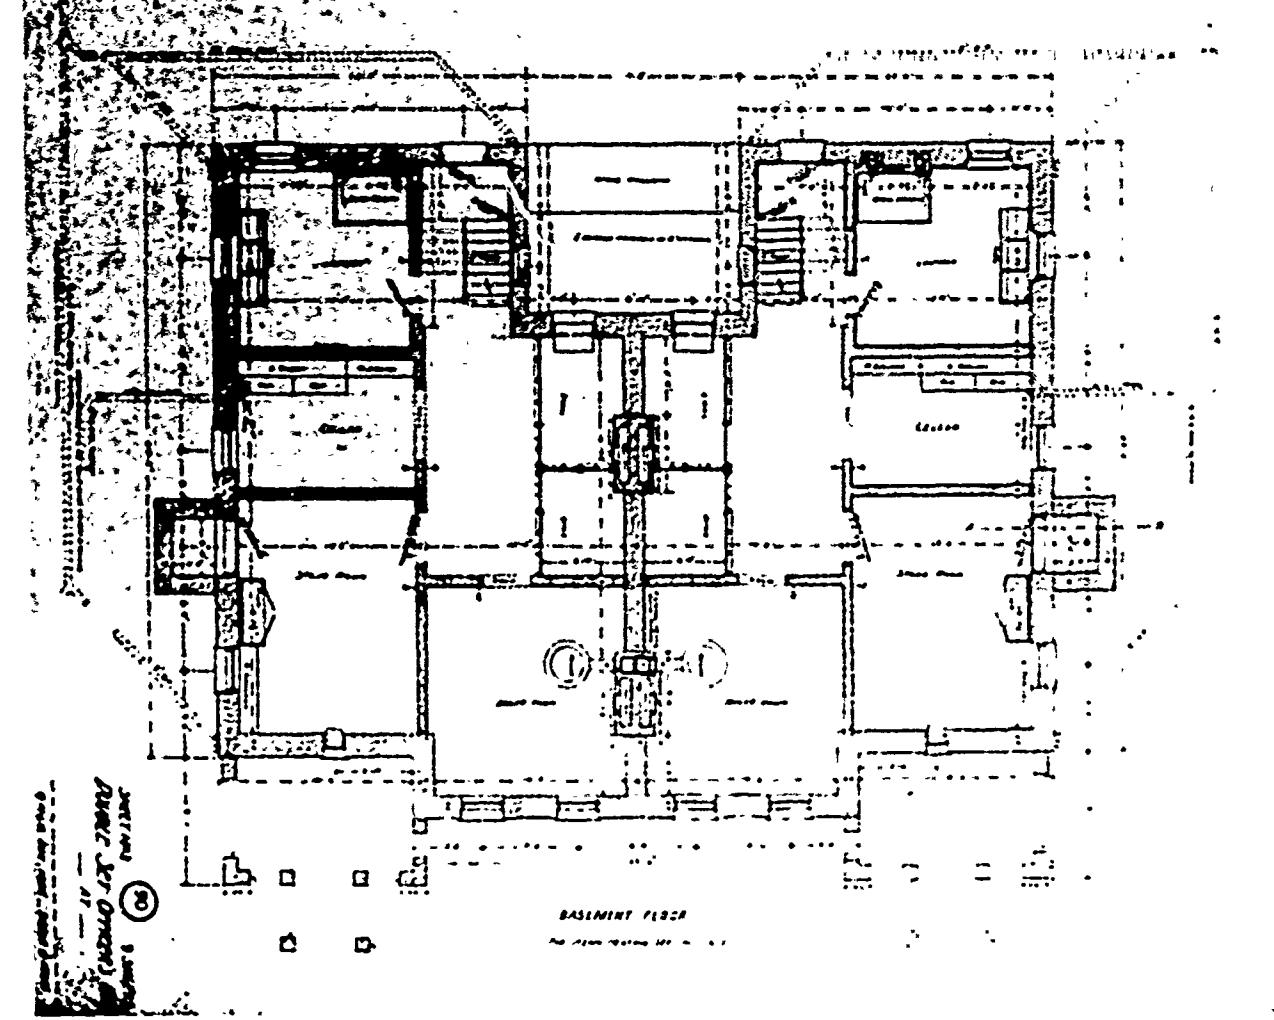

BASEMENT FLOOR

SECOND PERIOD

PLAN No: 90-A

PLAN TYPE: Officers' Quarters, double set
3 stories + basement
Frame


DATE: August 1897


BASIC UNIT: H

KNOWN LOCATIONS: --


COMMENTS:

DRAWING SOURCE: NARS - Cartographic & Architectural Branch
RG 77- P.I. NM-19 E. 411- #90-A

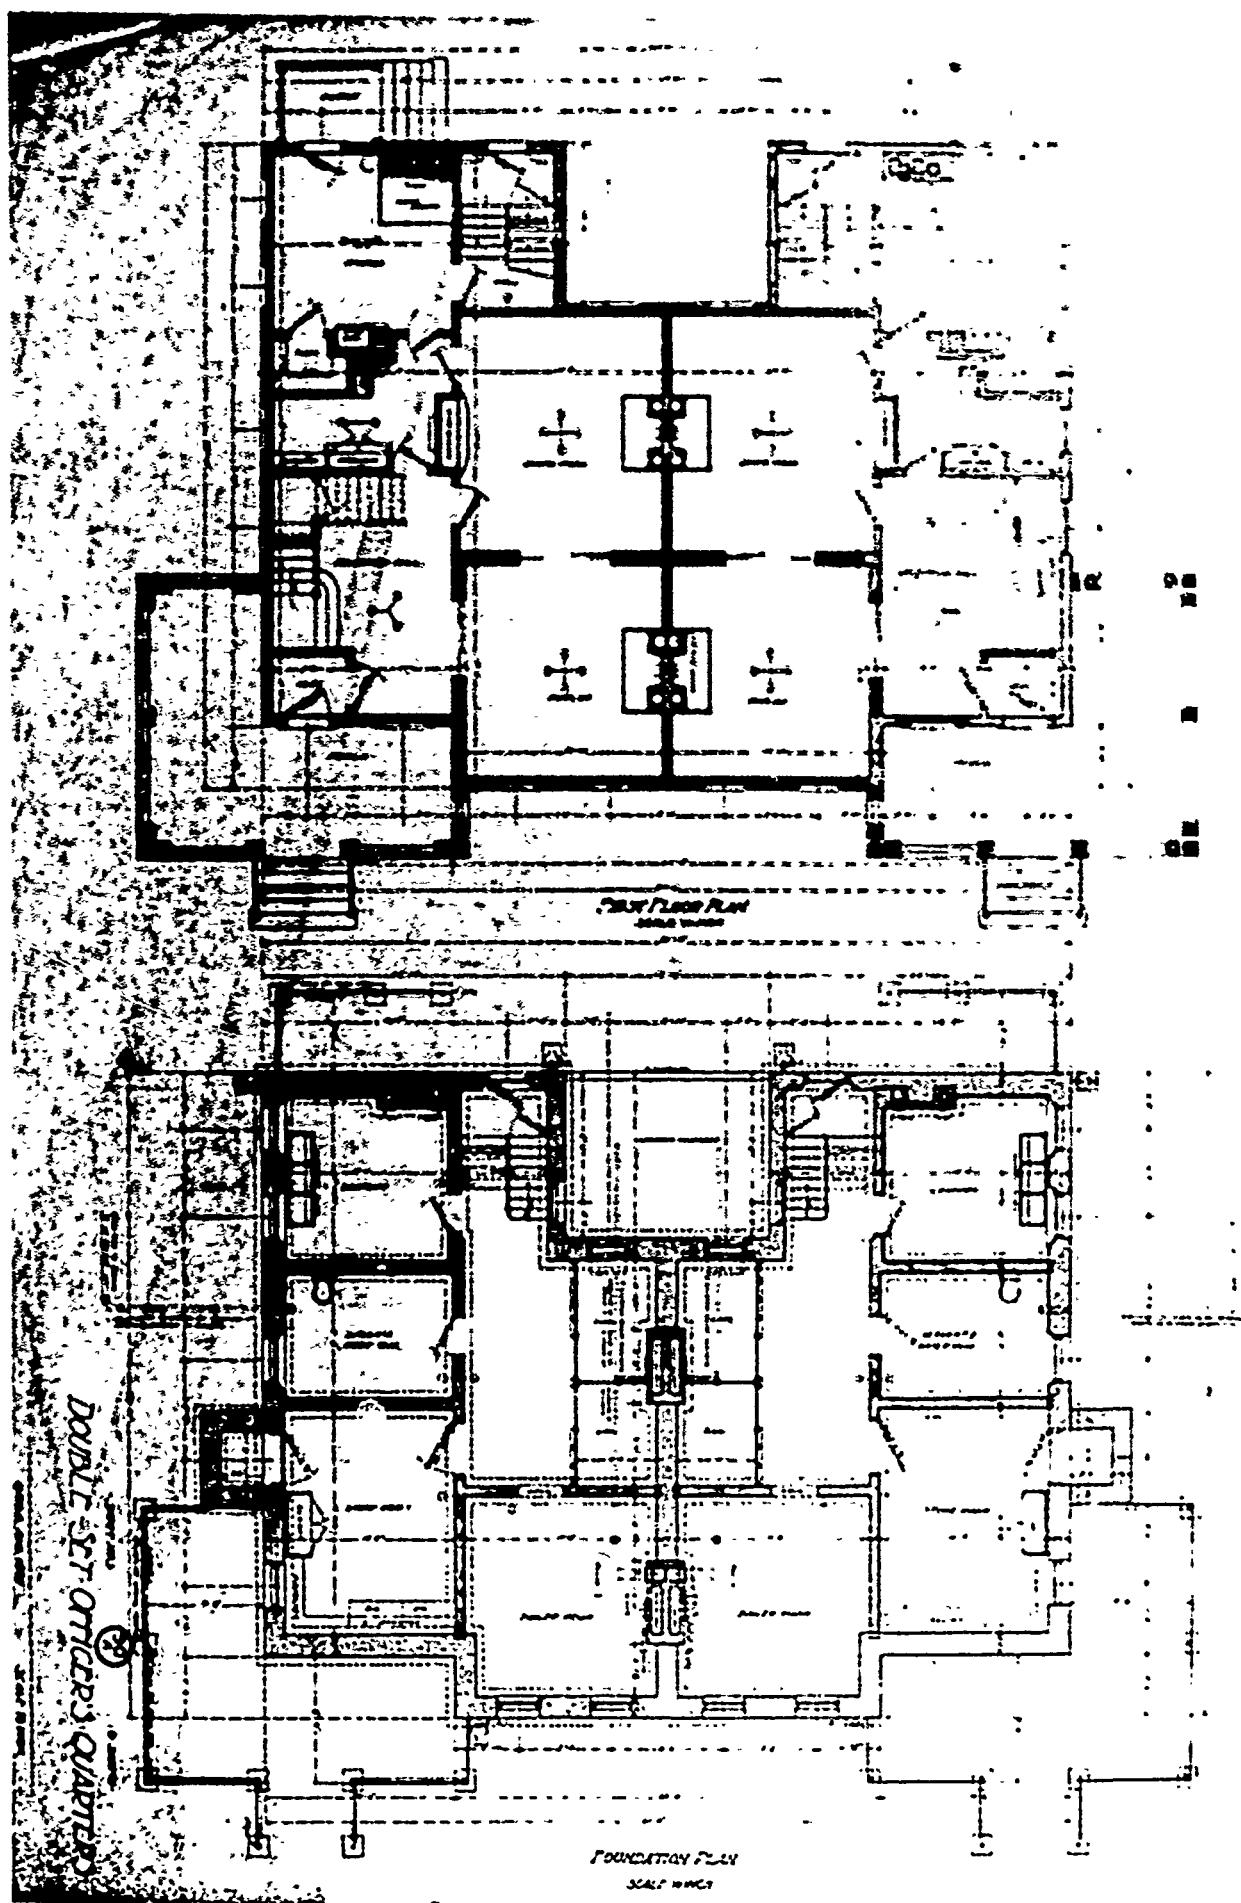

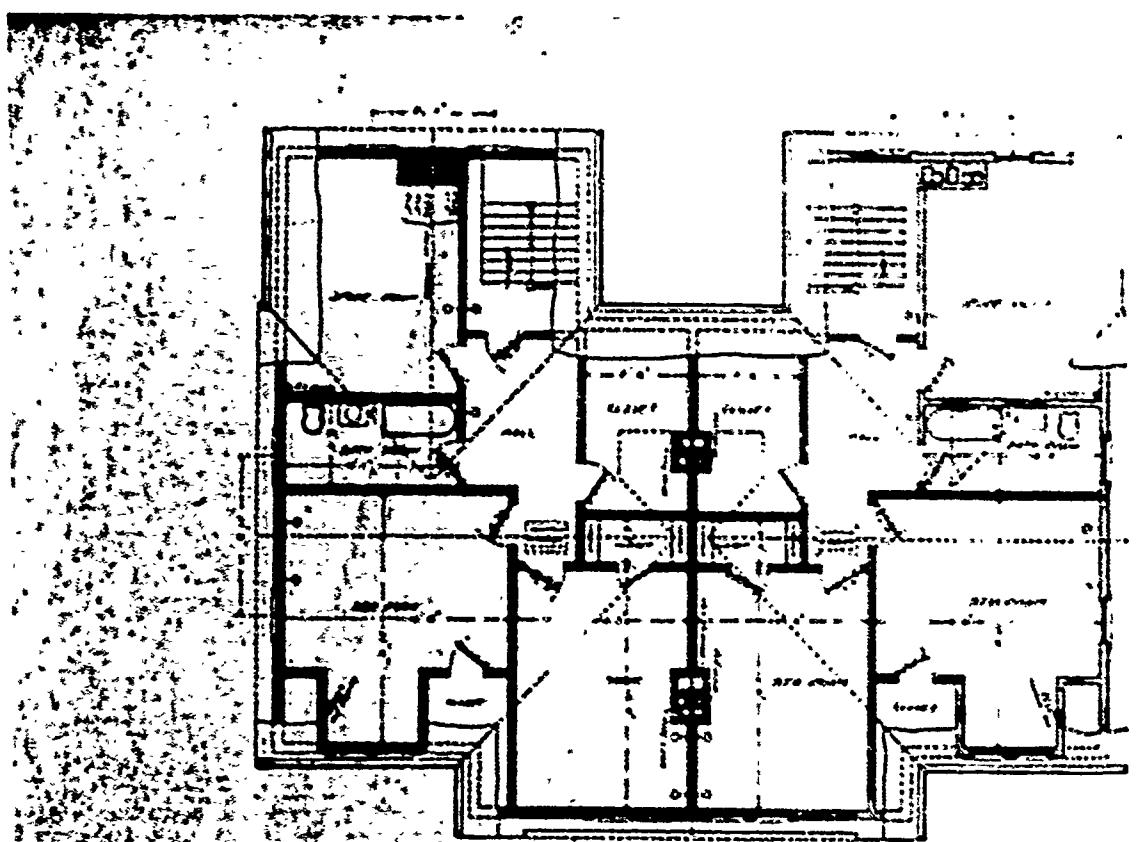


ATTIC FLOOR PLAN
SCALE 1:100

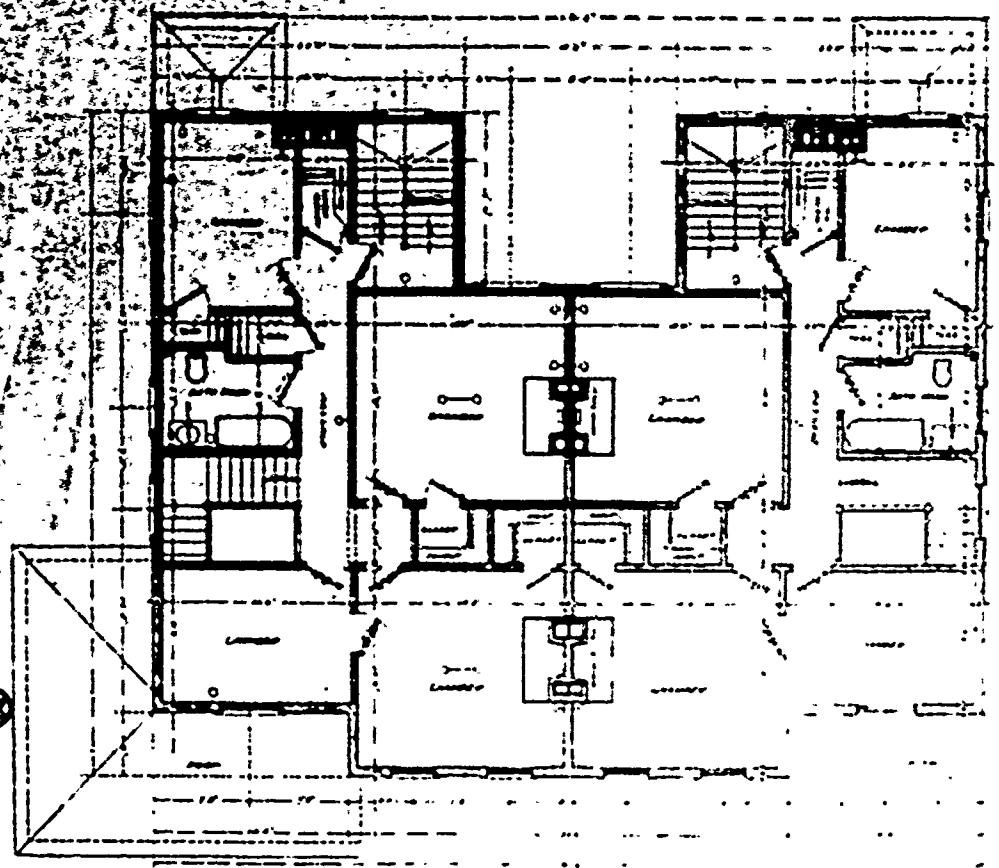

SECOND FLOOR PLAN
SCALE 1:100

DIVISION E
OFFICERS QUARTERS

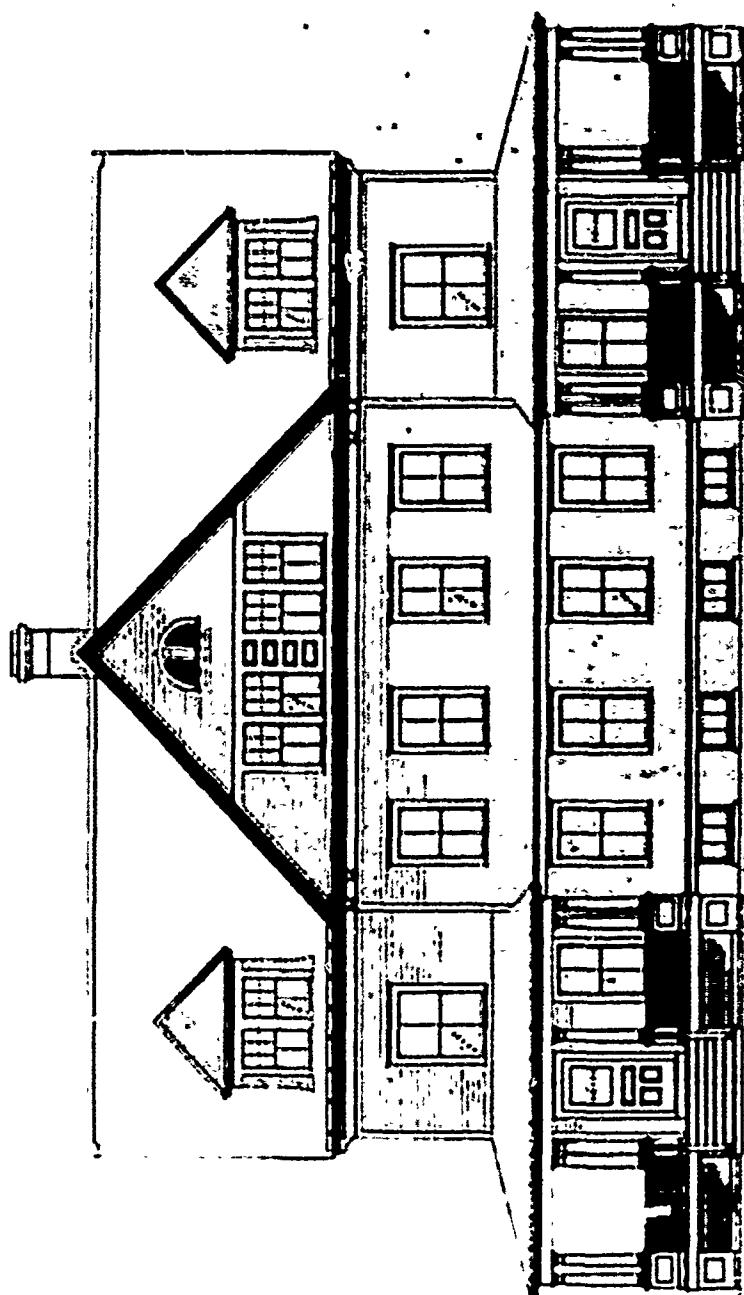

DOVER CAMP QUARTERS

90A



SECOND PERIOD

PLAN No: 95

PLAN TYPE: Commanding Officer's Quarters
3 stories + basement
Brick



DATE: August 1894

BASIC UNIT: Q



KNOWN LOCATIONS: Plattsburg Barracks, New York
Ft. Ethan Allen, Vermont
Ft. Omaha, Nebraska


COMMENTS:


DRAWING SOURCE: NARS - Cartographic & Architectural Branch
RG 77- P.I. NM-19 E. 411- #95

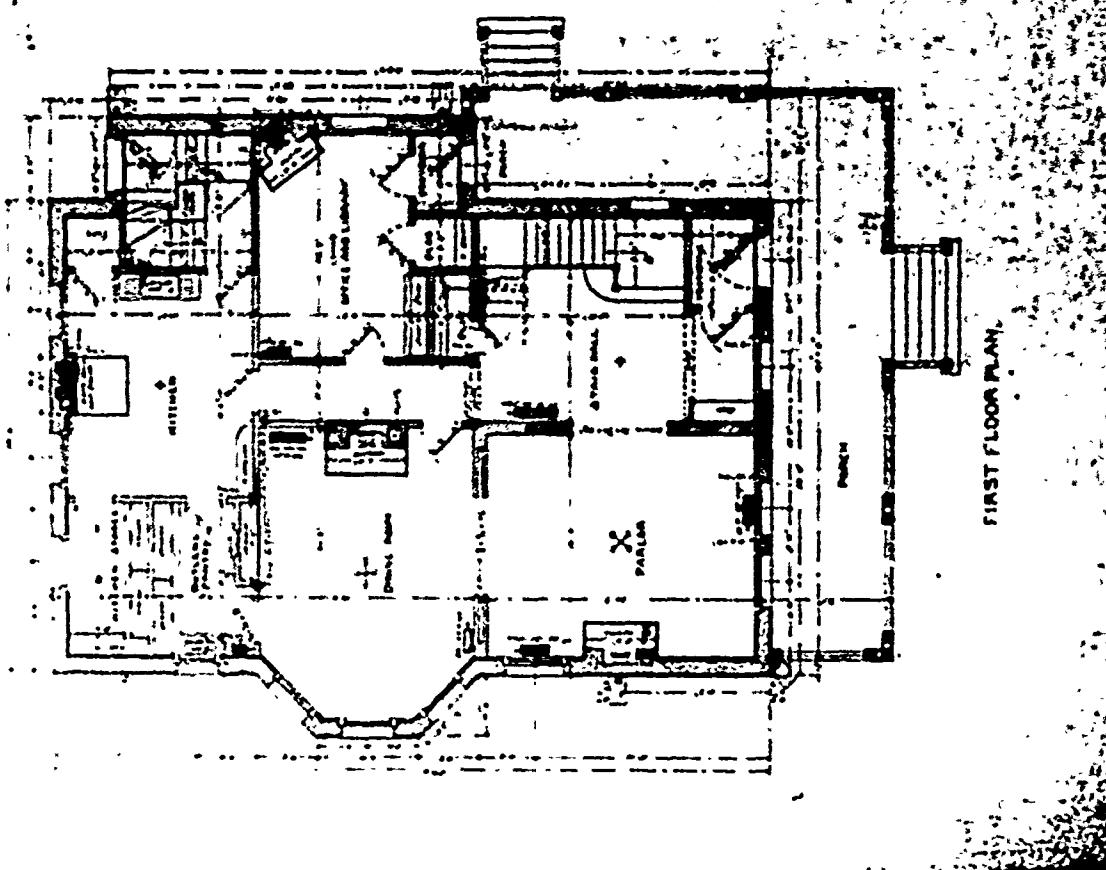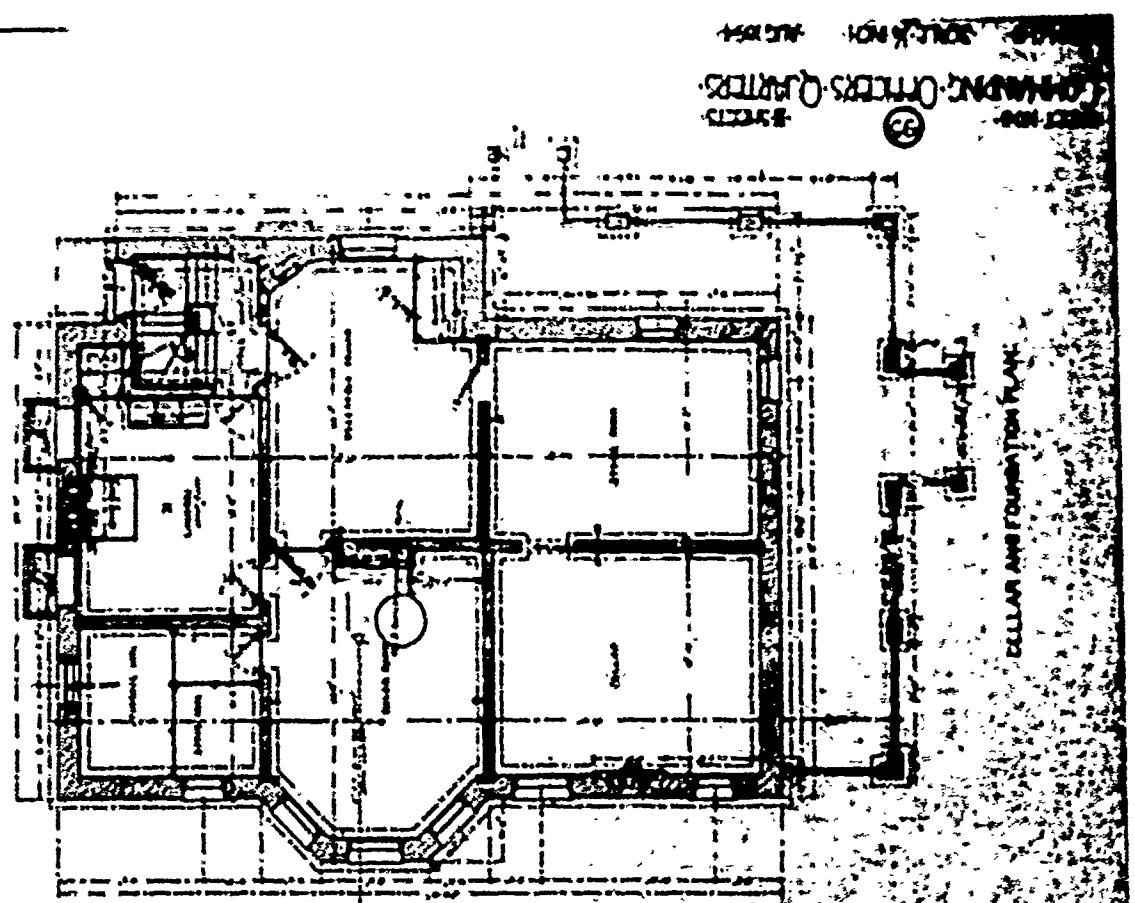

COMMANDING OFFICERS QUARTERS
SOLDIERS HOME
DET. NO. 33

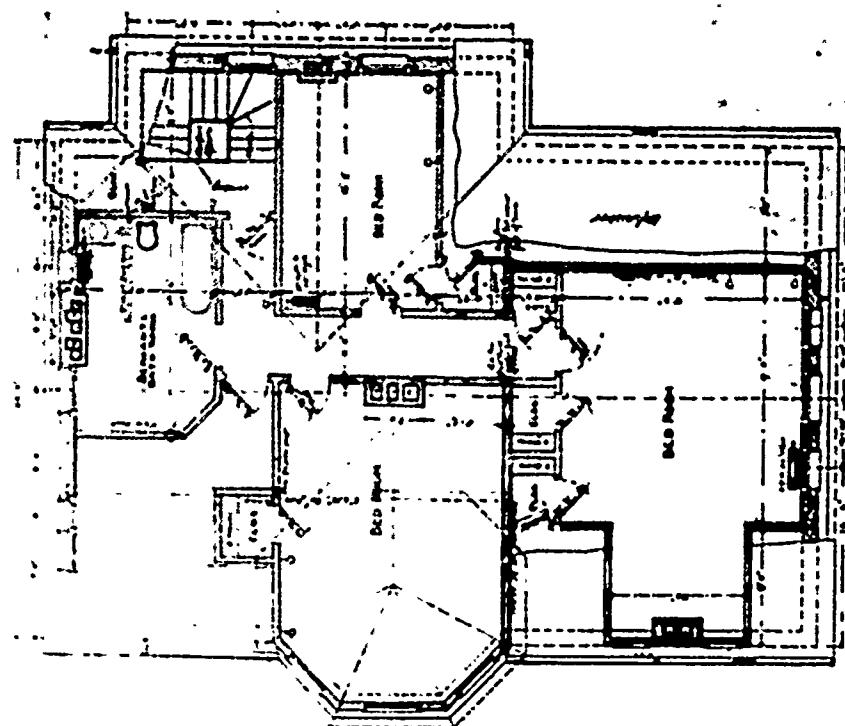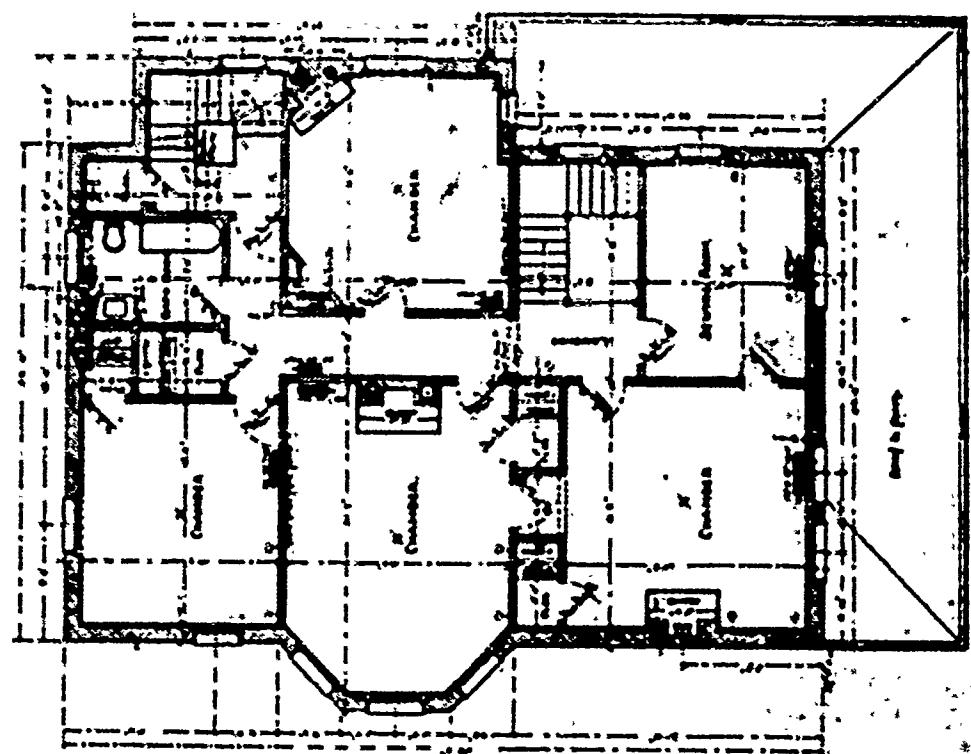

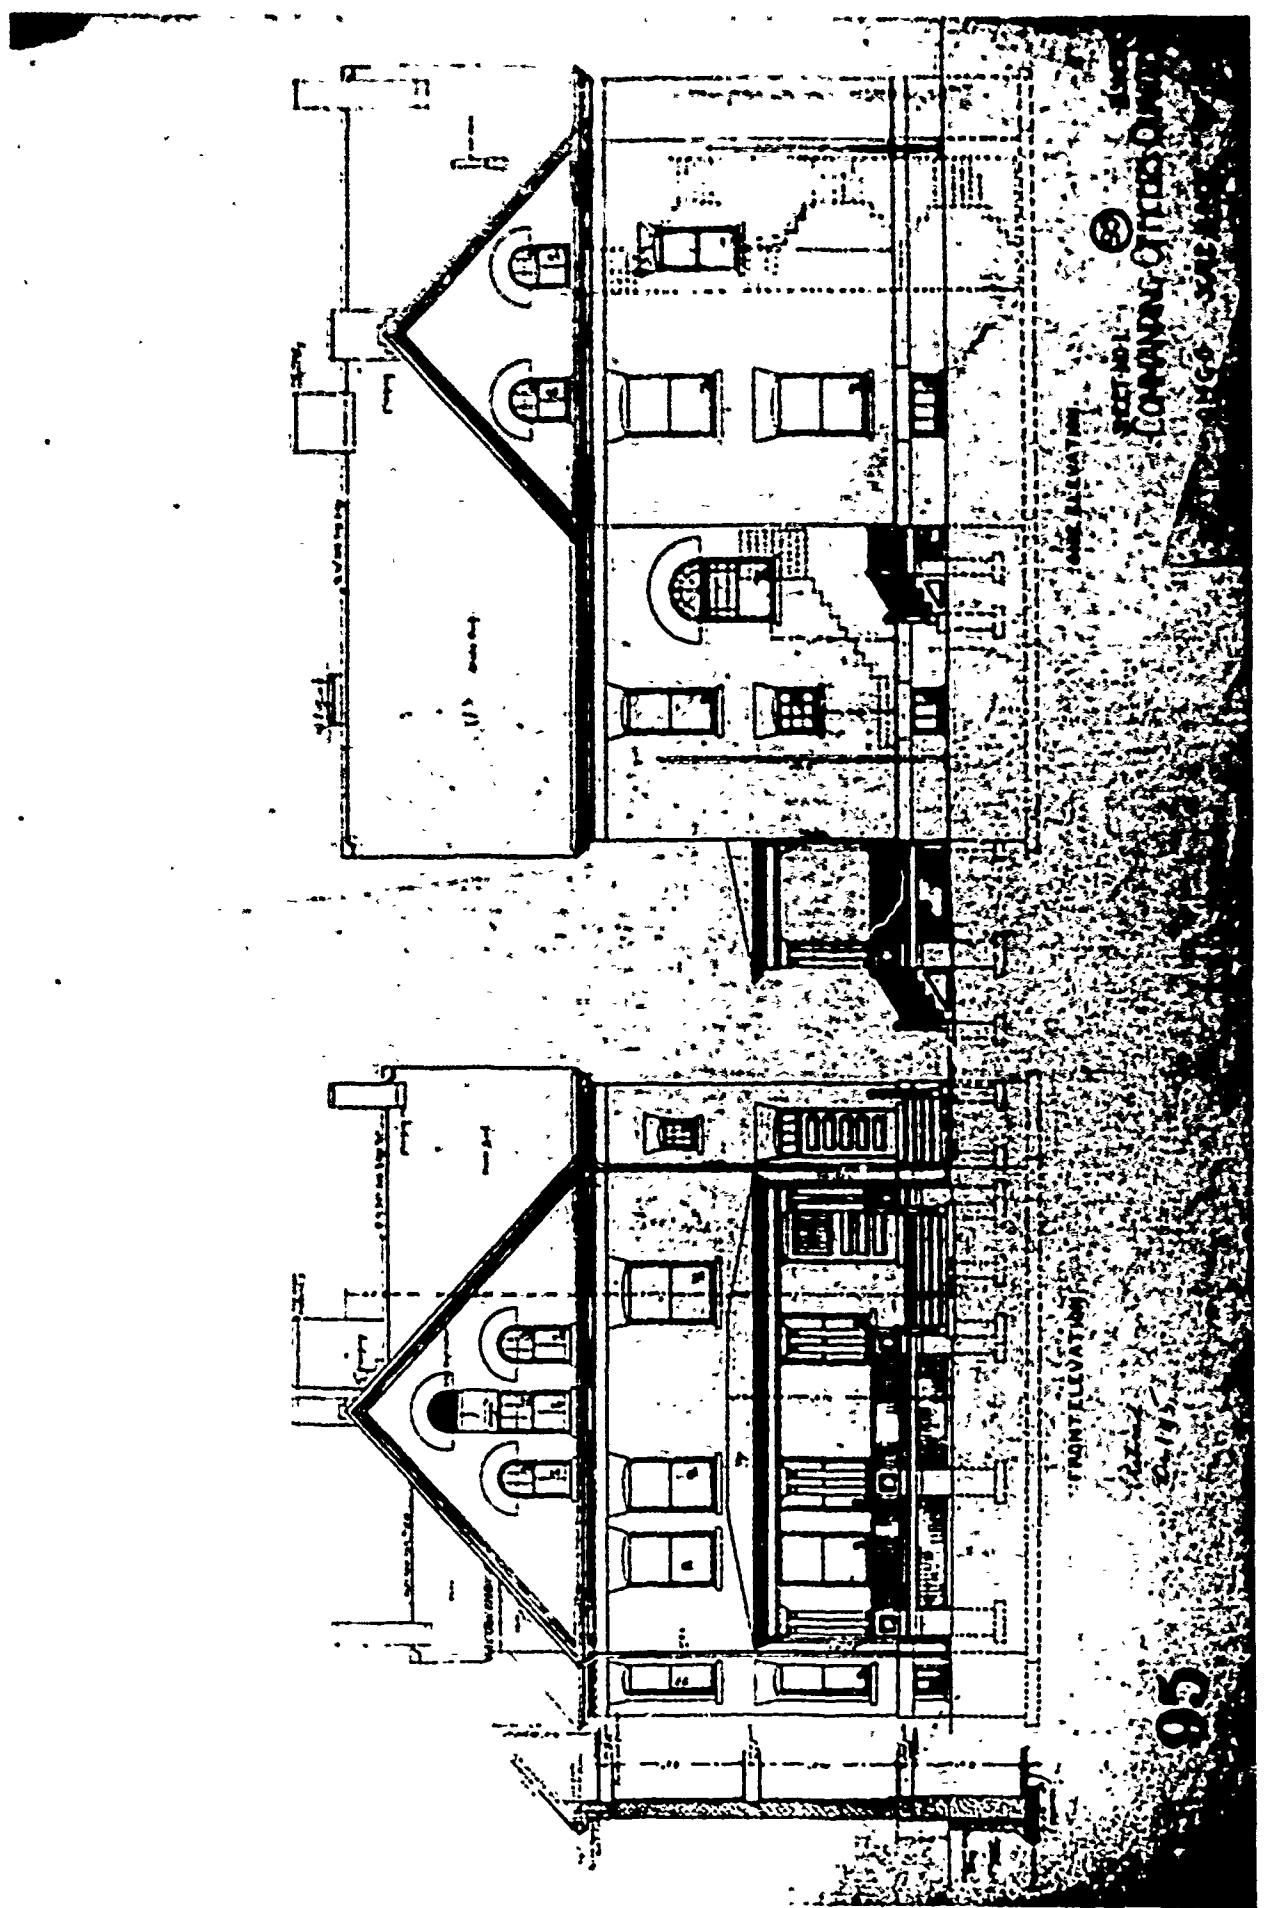


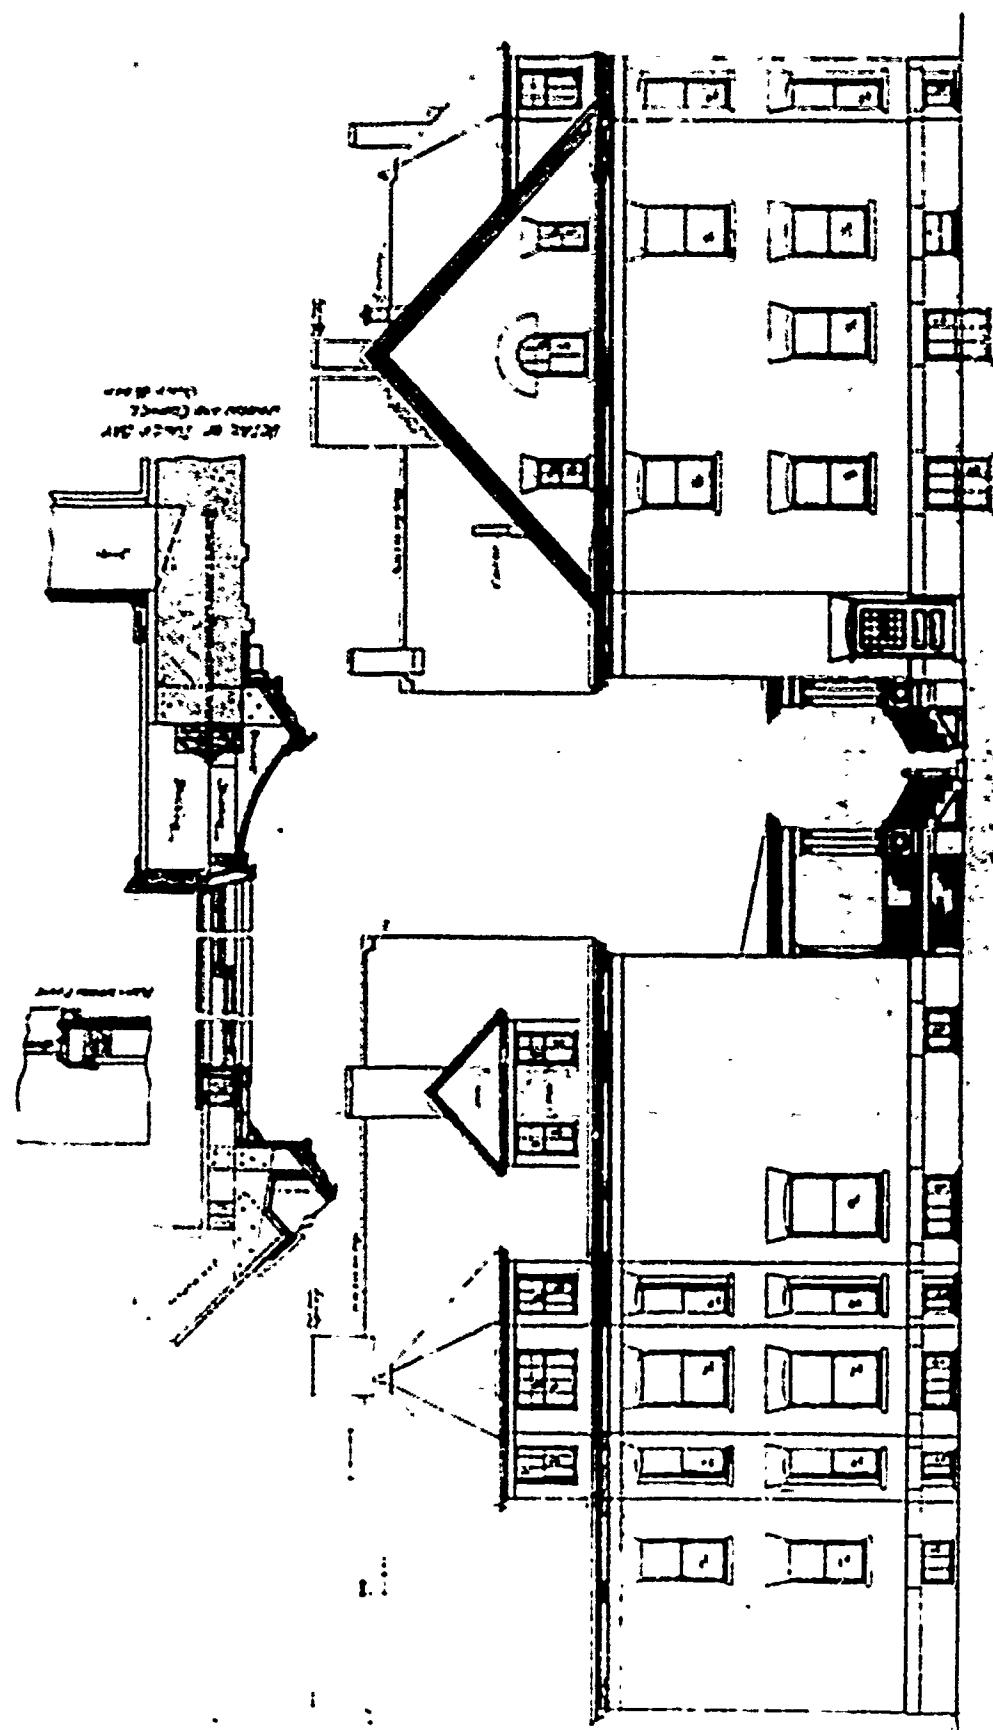


PLAN ELEVATION


SIDE ELEVATION

STREET NO. 2
COMMANDANT OFFICE - OXFORD
1949

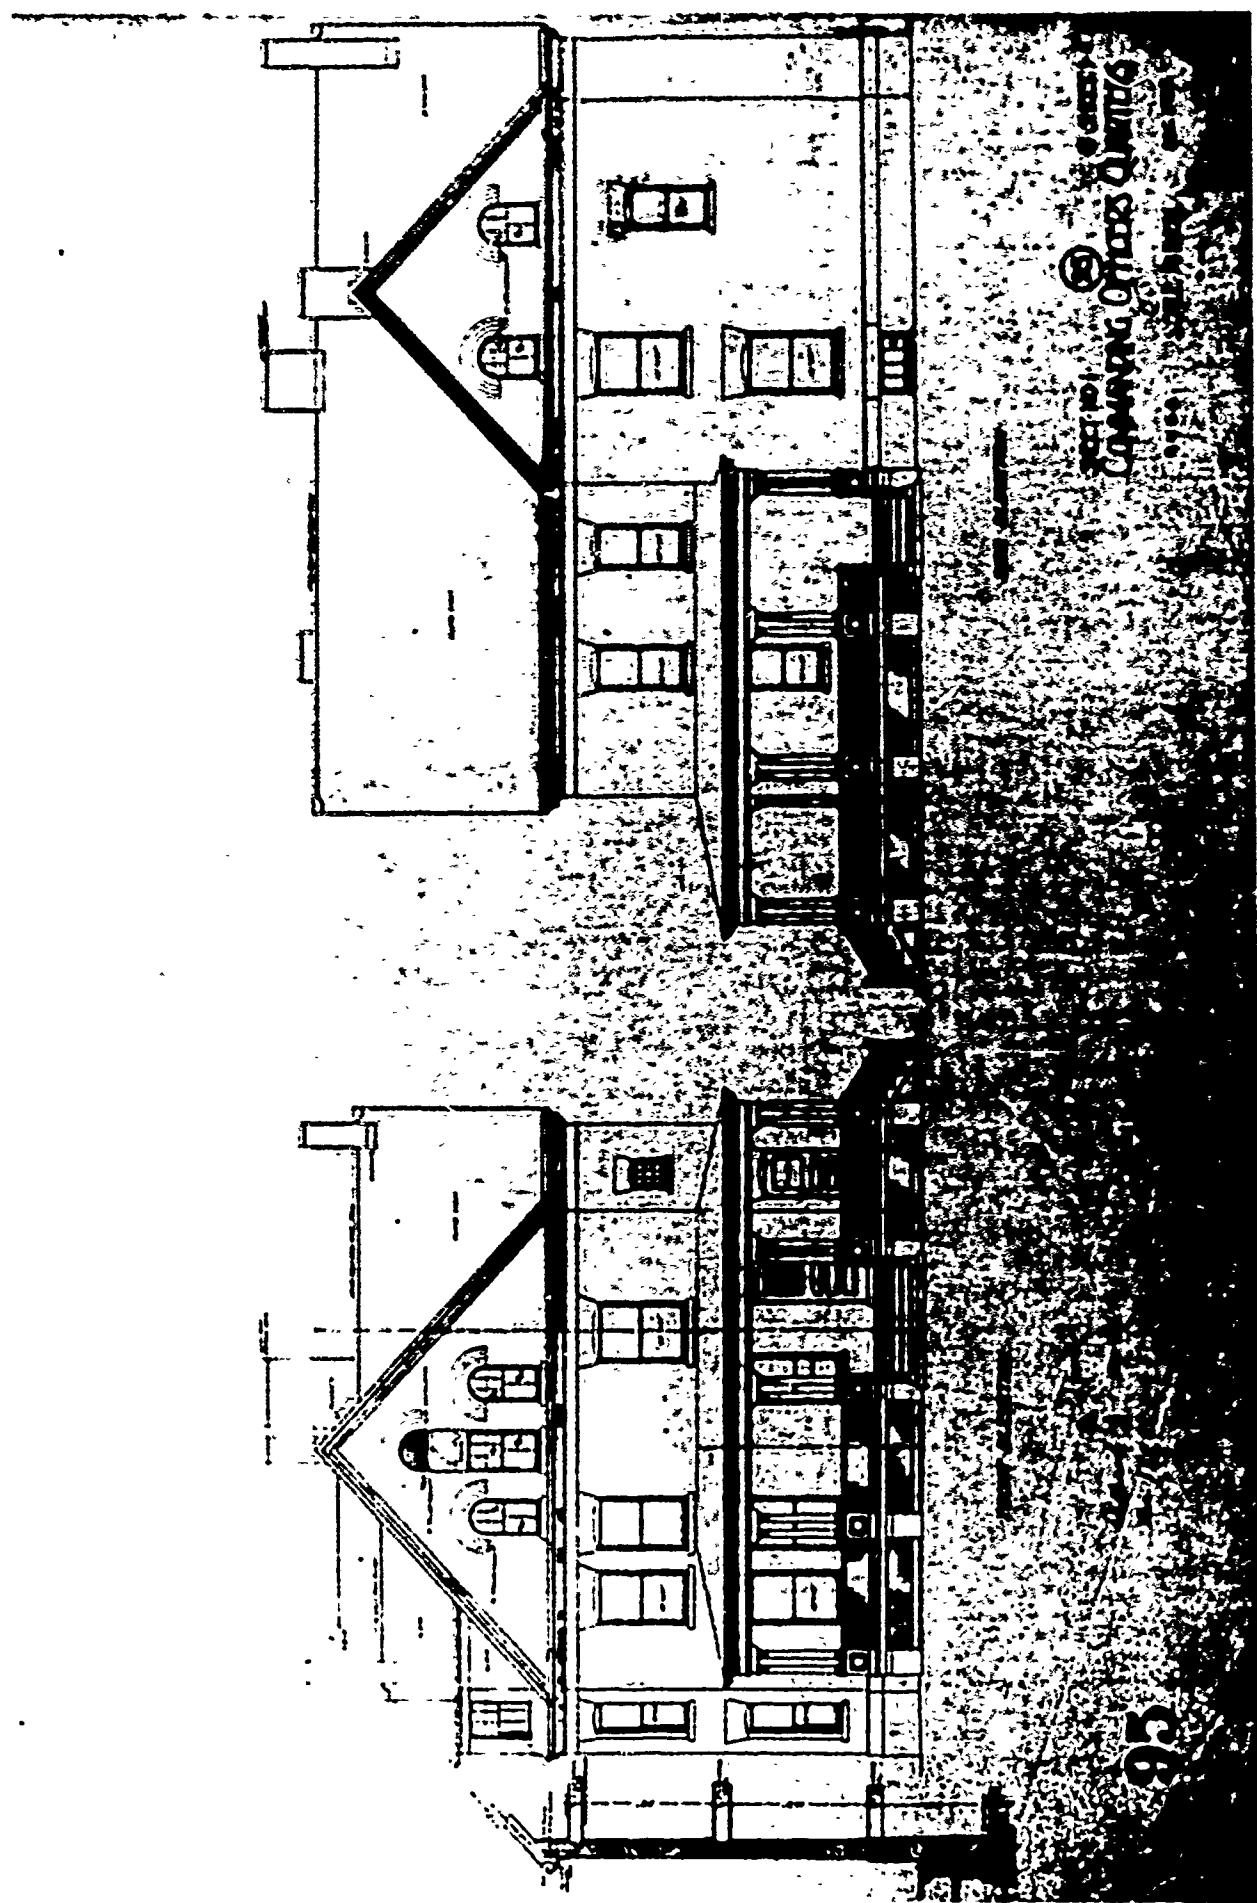


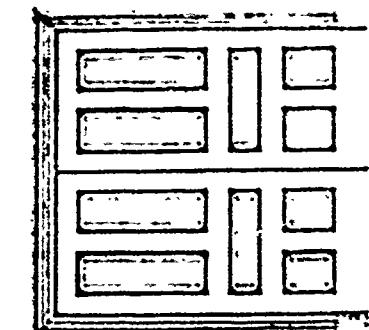


Architectural drawings

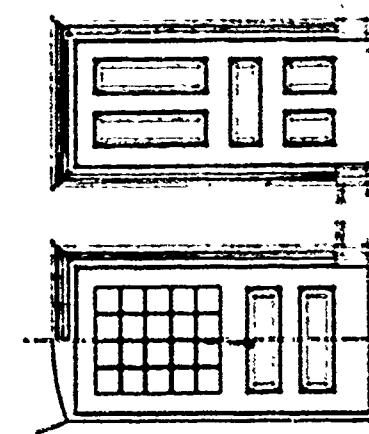


Architectural drawings

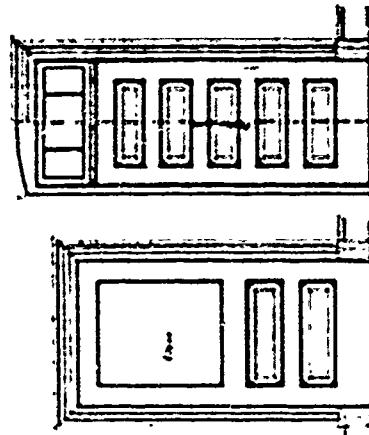


Architectural drawings

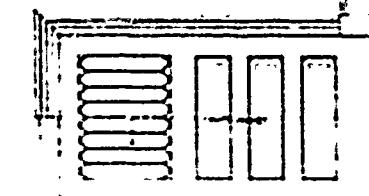


Architectural drawings

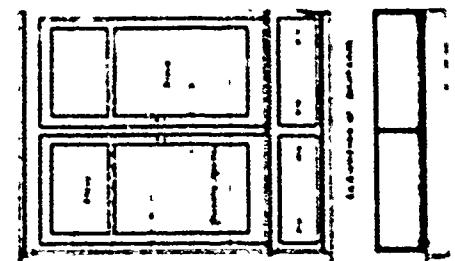

Architectural drawings

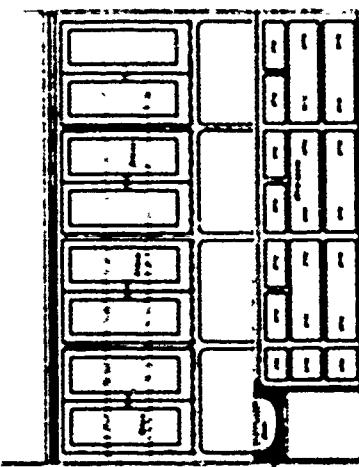


Architectural drawings

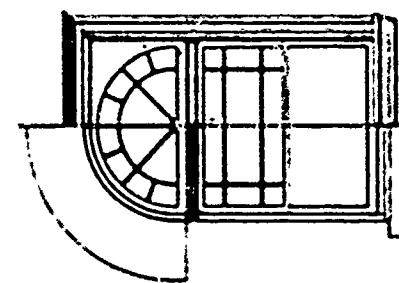


Architectural drawings




Architectural drawings

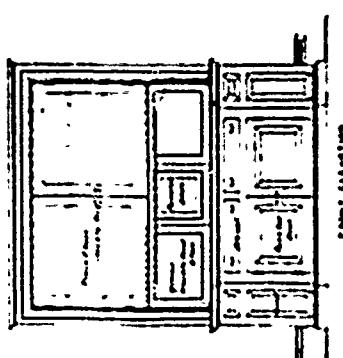


Architectural drawings

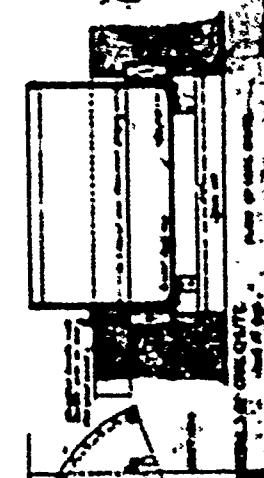

Architectural drawings

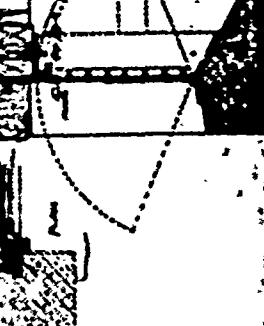

Architectural drawings

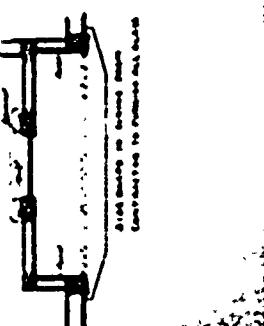

Architectural drawings

⑧ COMMANDING OFFICES, QUARTERS
OFFICE SECRETARY

SECOND PERIOD

PLAN No: 95-A

PLAN TYPE: Commanding Officer's Quarters
3 stories + basement
Brick


DATE: February/August 1897

BASIC UNIT: Q


KNOWN LOCATIONS: Jefferson Barracks, Missouri
Ft. McKinley, Maine- as Officer's Qtrs
Ft. Myer, Virginia
Ft. Wm. Henry Harrison, Montana

COMMENTS: The quarters at Ft. Myer have been greatly altered.


DRAWING SOURCE: NARS - Cartographic & Architectural Branch
RG 77- P.I. NM-19 E. 411- #95-A

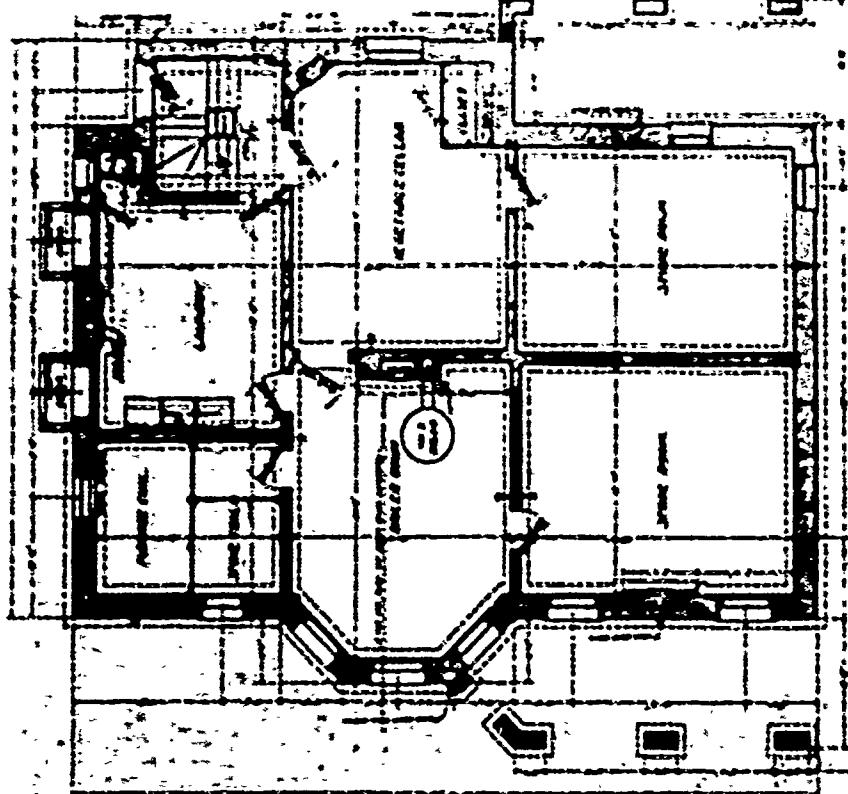

© COMMAND CENTER QUARTERS
SECOND FLOOR PLAN
SCALE 1:100

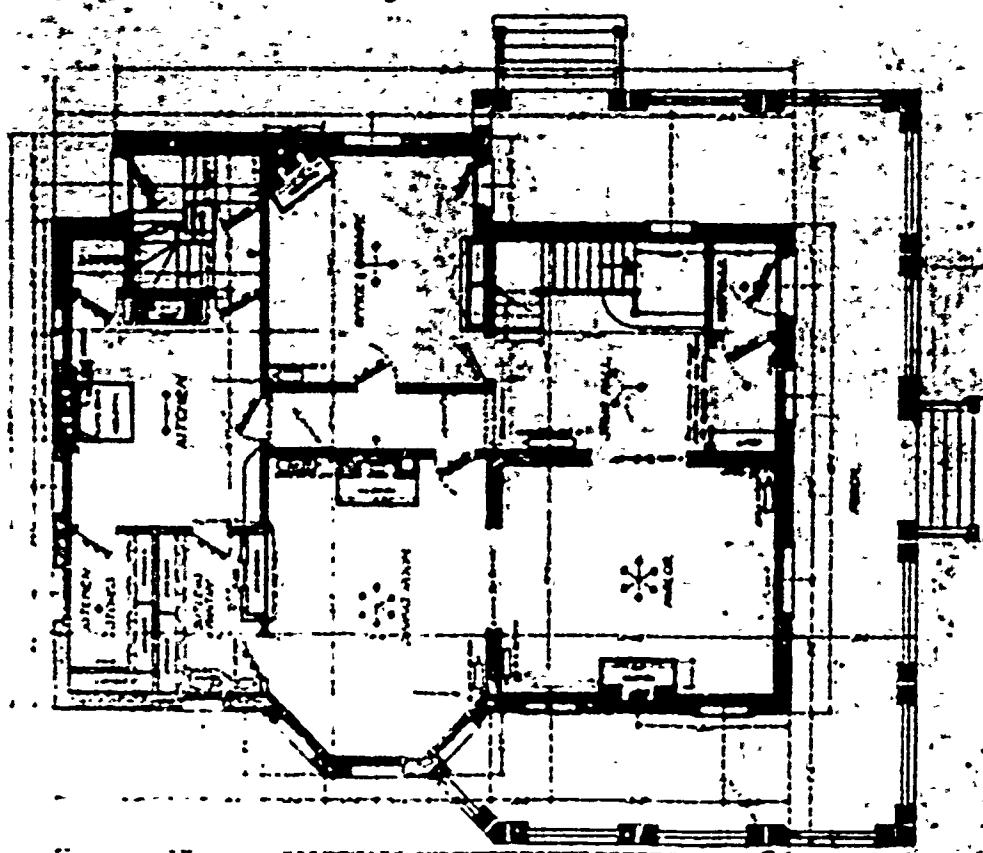


© FIRST FLOOR PLAN
SCALE 1:100

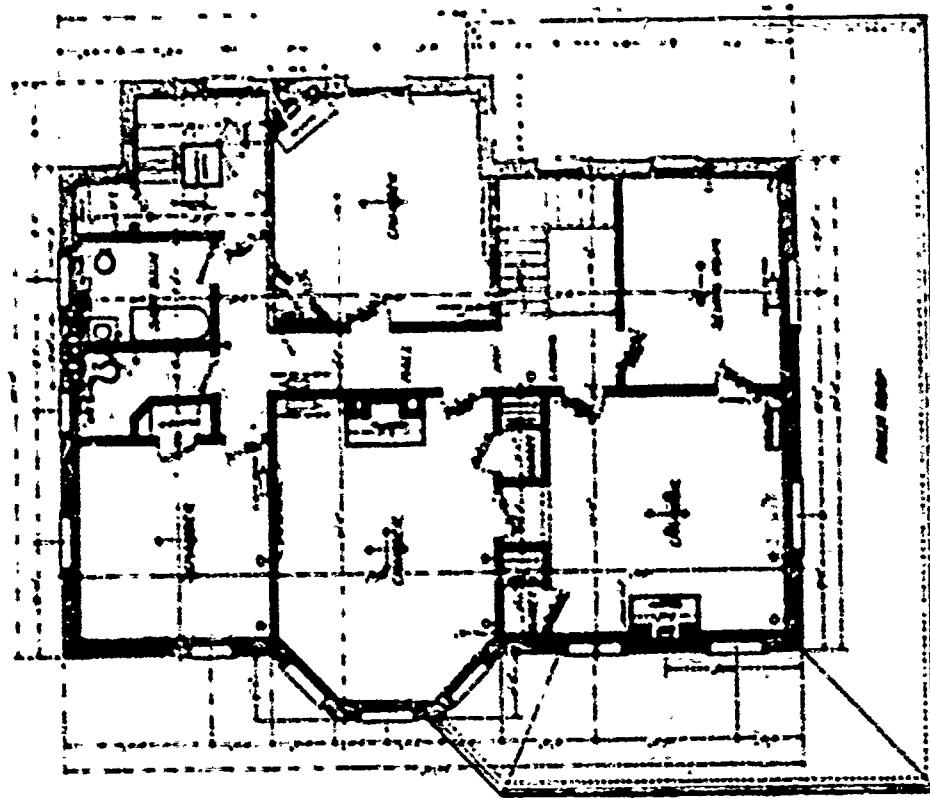

SECOND FLOOR PLAN
SCALE 1/4 INCH

⑤
COMMANDANT'S QUARTERS
ONE STORY

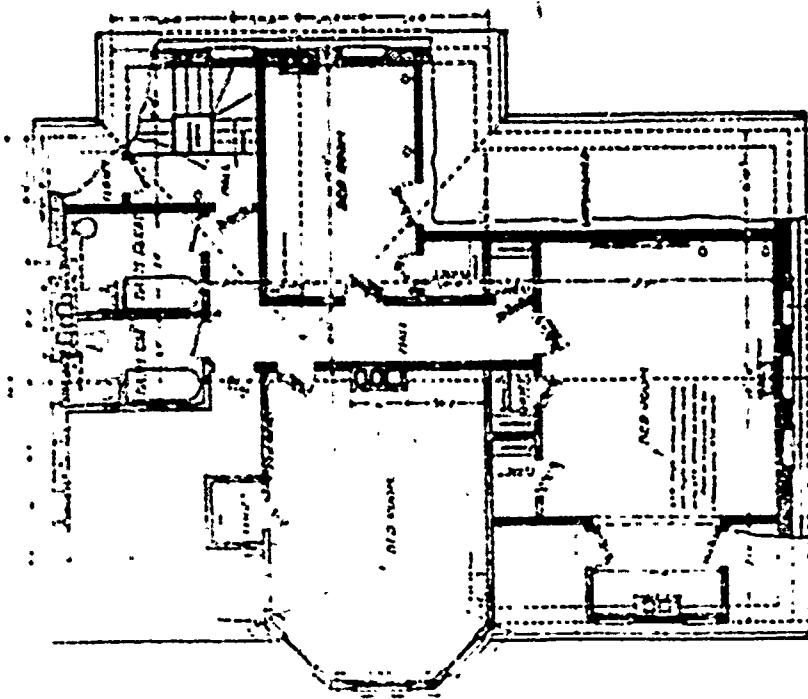

ATTIC & ROOF PLAN
SCALE 1/4 INCH





FRONT ELEVATION
SCALE 1/4 INCH



Sheet No. 2
COMMANDING OFFICERS QUARTERS

(5)

8 SHEETS

DET. DRAFTSMAN
NAME - ACH

SCALE 1/4 INCH NO. 1091

SECOND PERIOD

PLAN No: 95-B

PLAN TYPE: Commanding Officer's Quarters
3 stories + basement
Frame


DATE: April 1898

BASIC UNIT: Q

KNOWN LOCATIONS: Ft. Columbus (Governors Island), New York

COMMENTS: Plan like 95-A.
The quarters at Governors Island have been
greatly altered.

DRAWING SOURCE: NARS - Cartographic & Architectural Branch
RG 77- P.I. NM-19 E. 411- #95-B

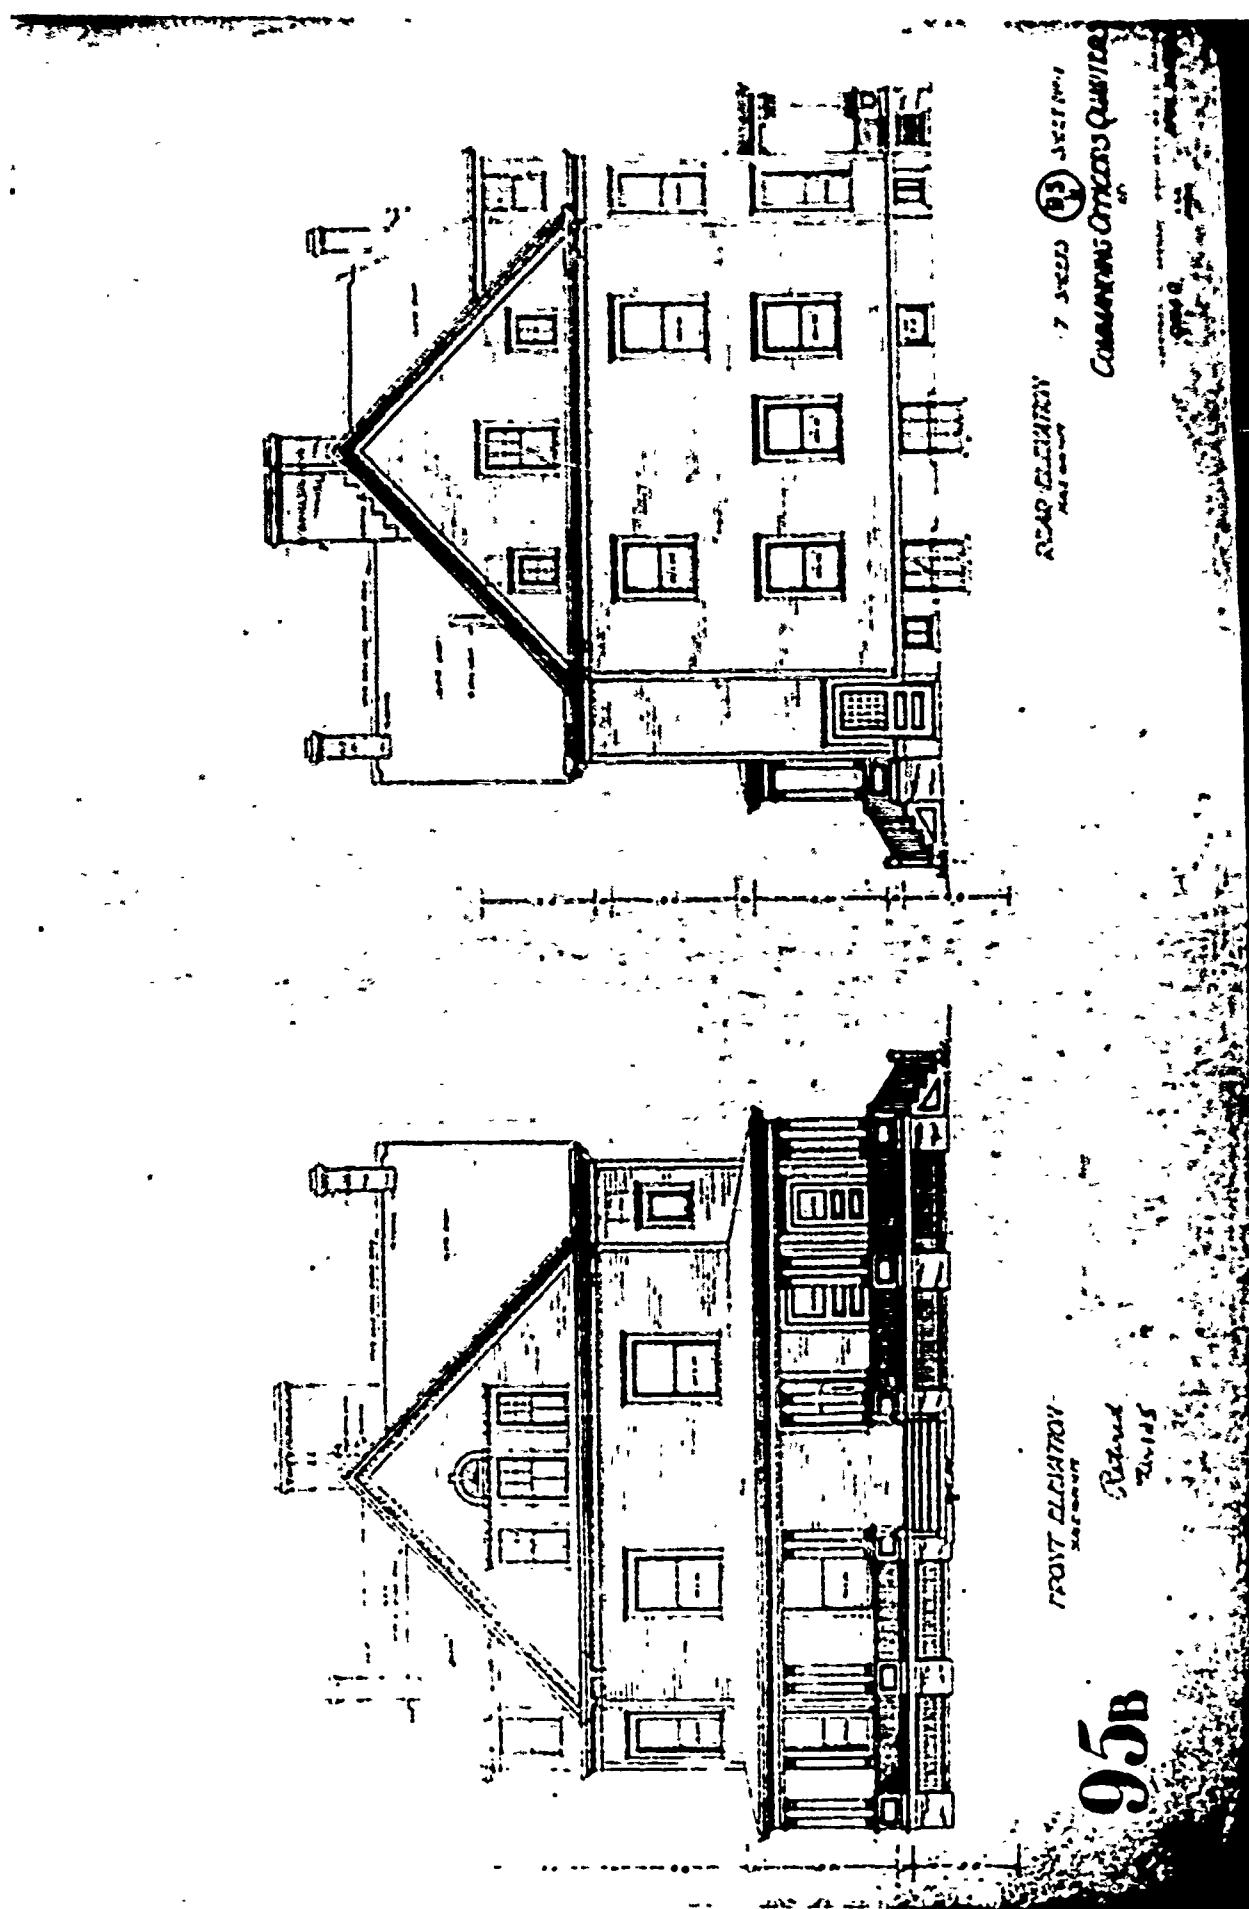



SIDE ELEVATION



SECOND PERIOD

PLAN No: 95-C

PLAN TYPE: Commanding Officer's Quarters
3 stories + basement
Brick


DATE: April 1905

BASIC UNIT: Q

KNOWN LOCATIONS: --

COMMENTS:

DRAWING SOURCE: NARS - Cartographic & Architectural Branch
RG 77- P.I. NM-19 E. 411- #95-C

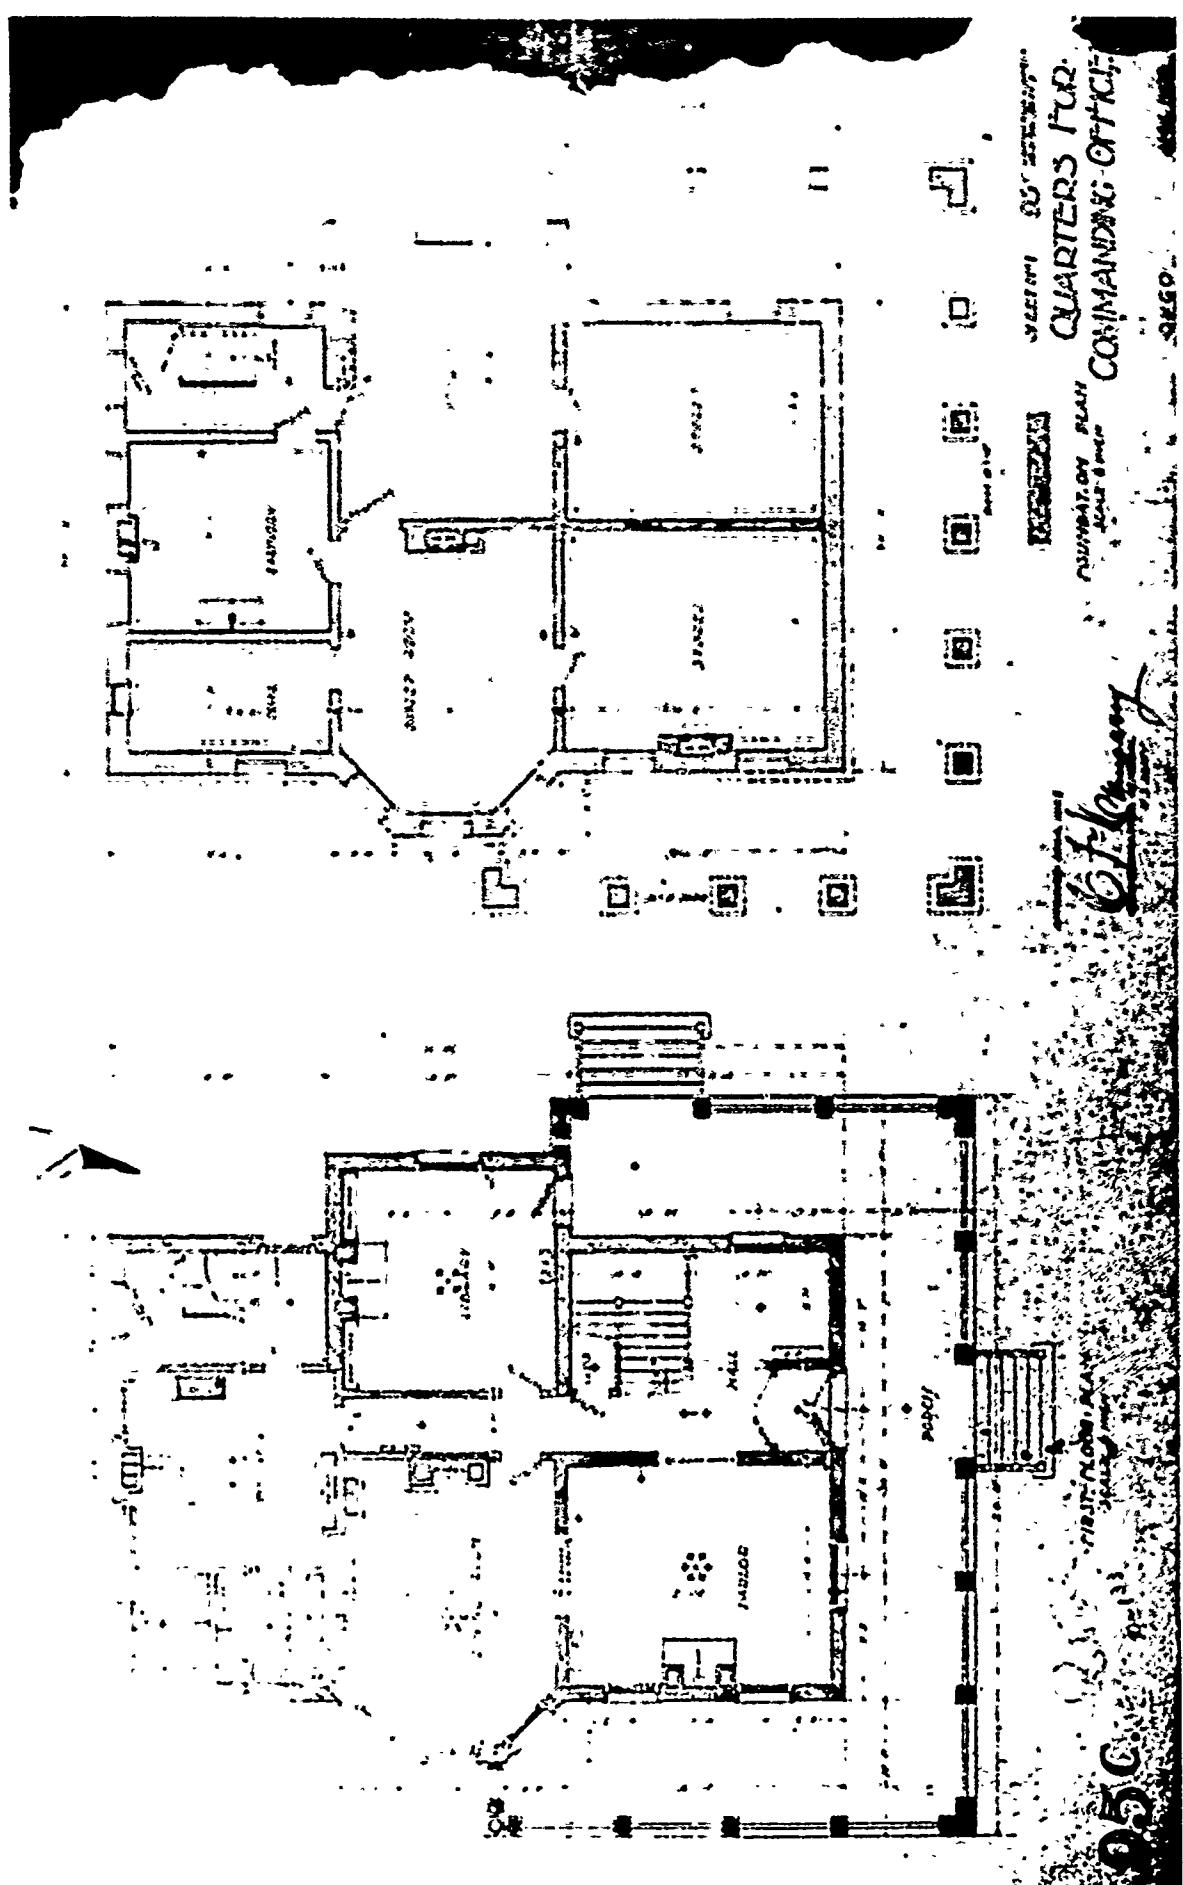


PRINTED IN U.S.A.


4460


COMMANDING OFFICER
QUARTERS FWD

DEPARTMENT OF THE ARMY
HEADQUARTERS U.S. ARMY

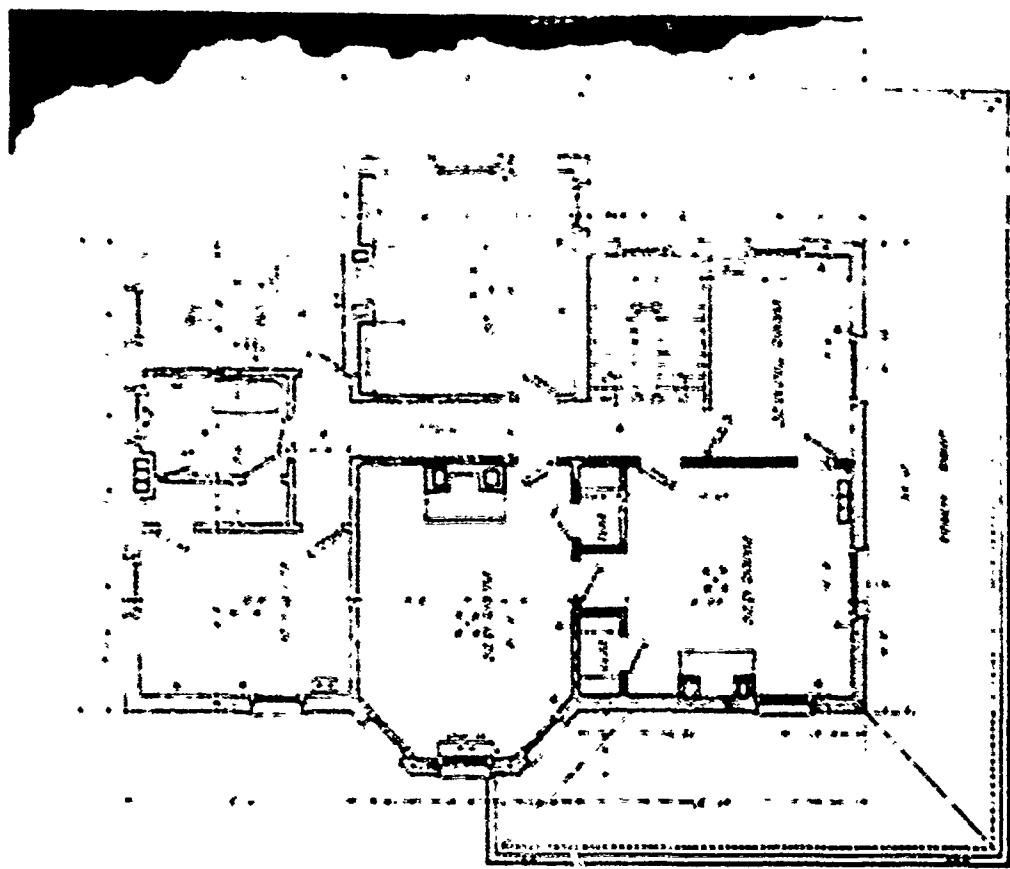


ATTIC PLAN
XREF PAGES

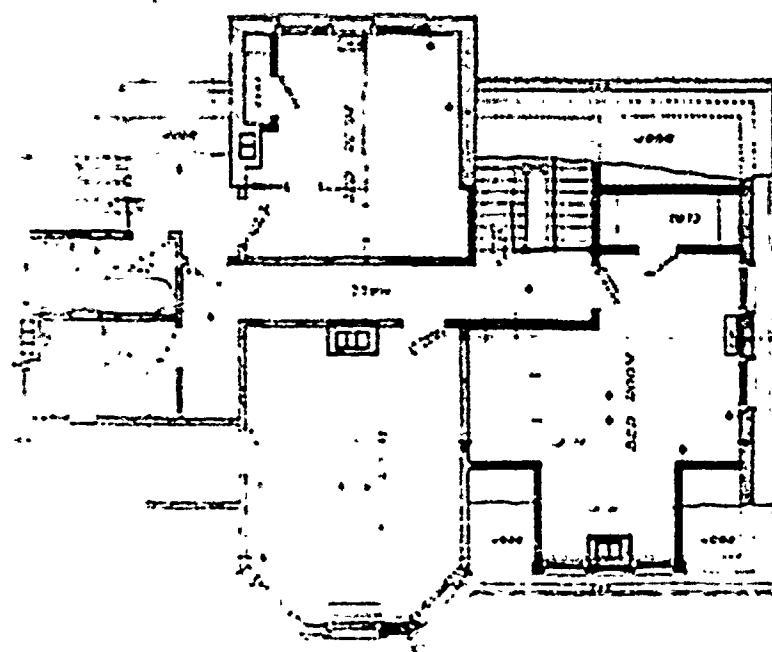

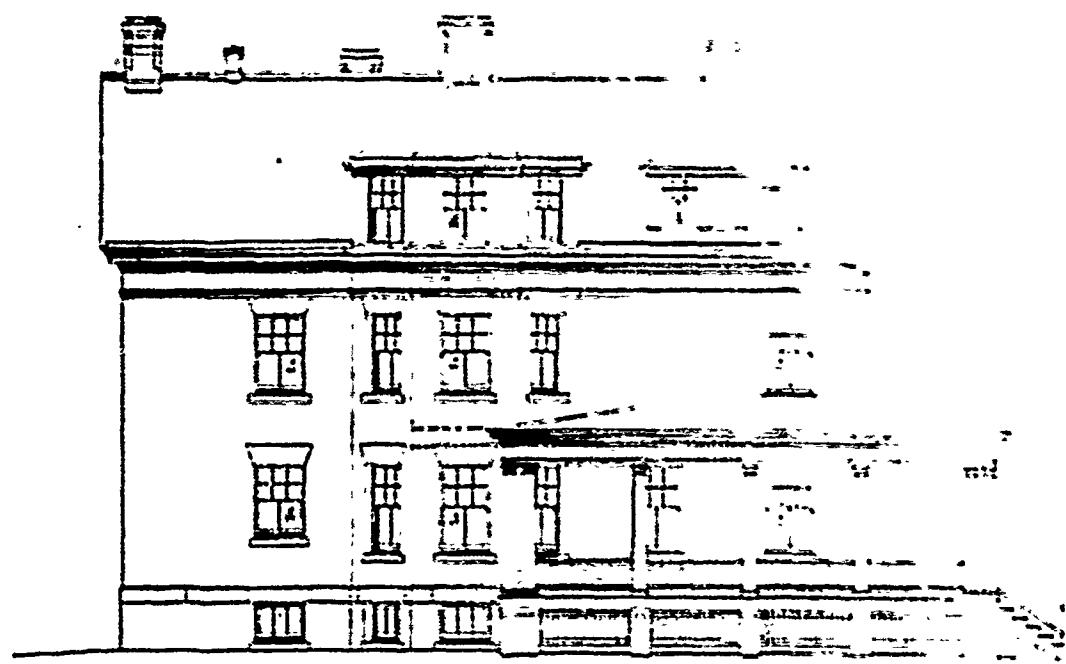



-----ONE ELEVATION
WALL 2000

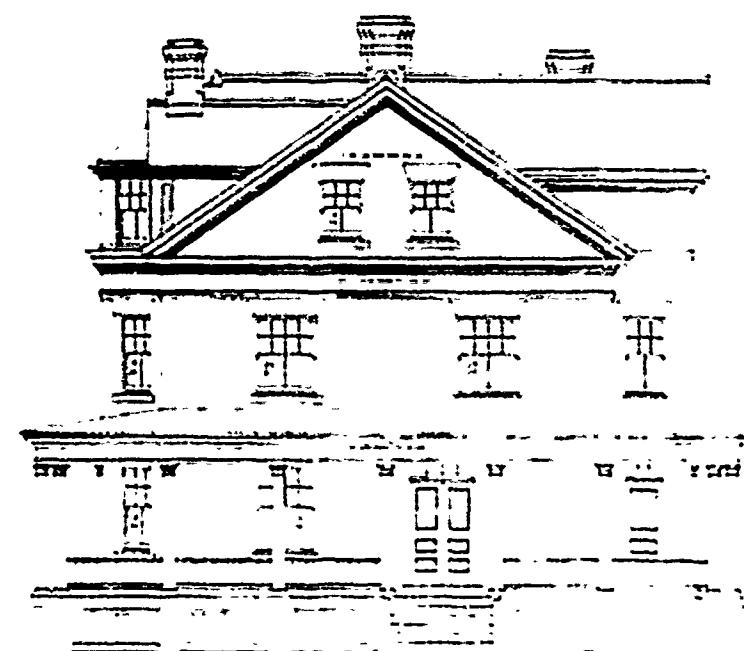

SECTION 95-C
QUARTERS F.C.
COMMANDING OFFICER

2000

APR 1905

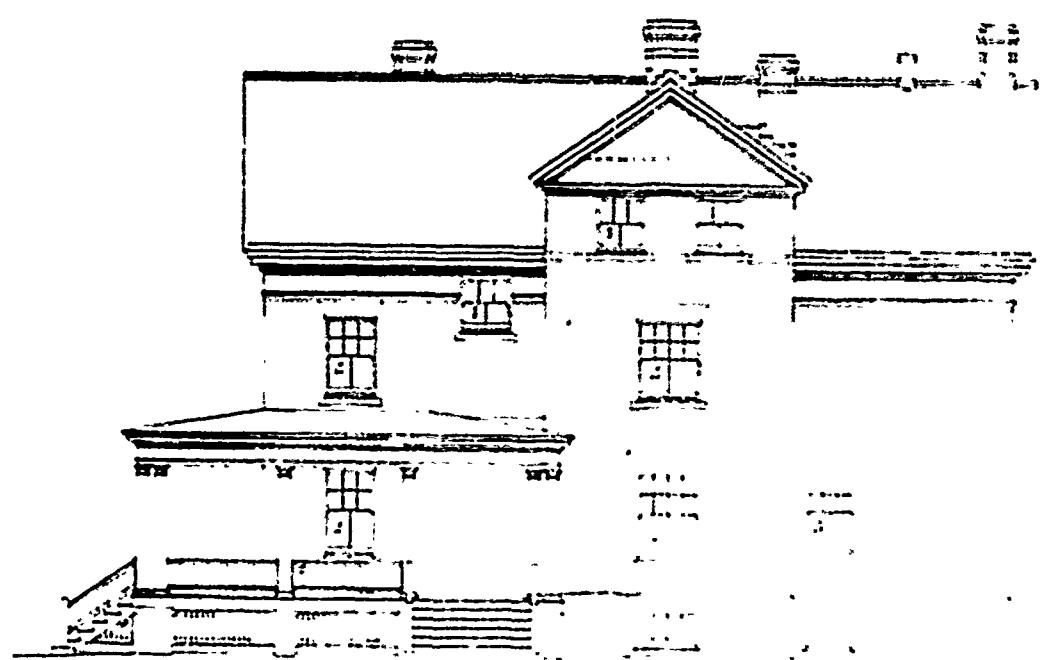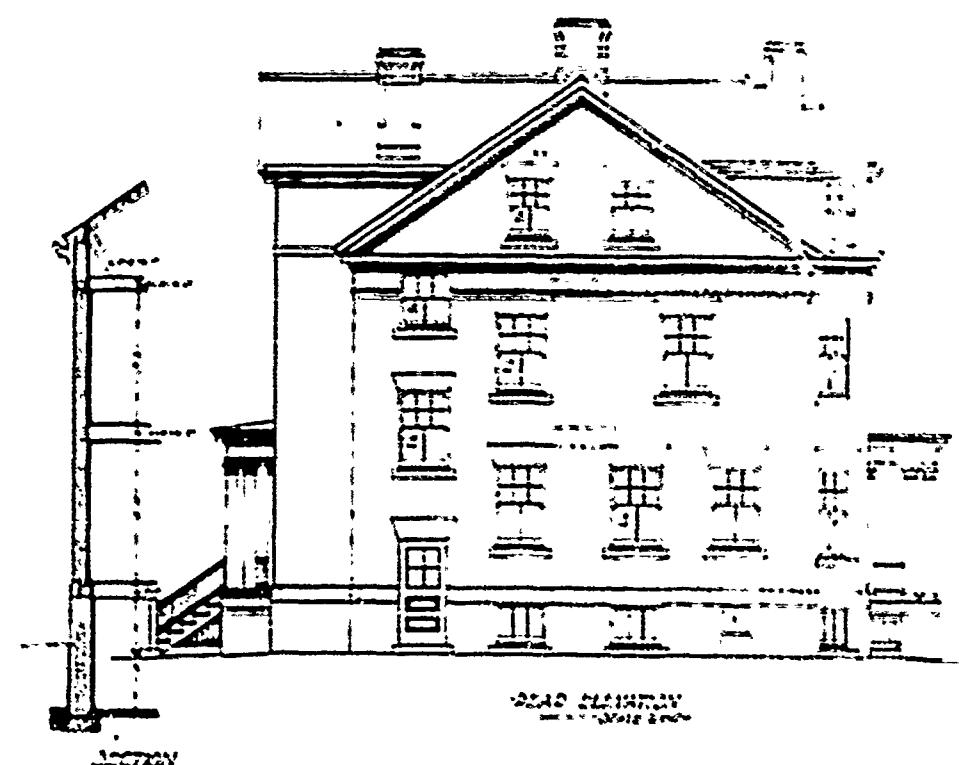

SECTION 95-C
QUARTERS FOR
COMMANDING OFFICER

ONCO

APR 2 1944

SECOND PERIOD

PLAN No: 108

PLAN TYPE: Commanding Officer's Quarters
3 stories + cellar
Brick



DATE: October 1896

BASIC UNIT: K

KNOWN LOCATIONS: possibly Ft. Hancock, New Jersey


COMMENTS:

DRAWING SOURCE: NARS - Cartographic & Architectural Branch
RG 77- P.I. NM-19 E. 411- #108

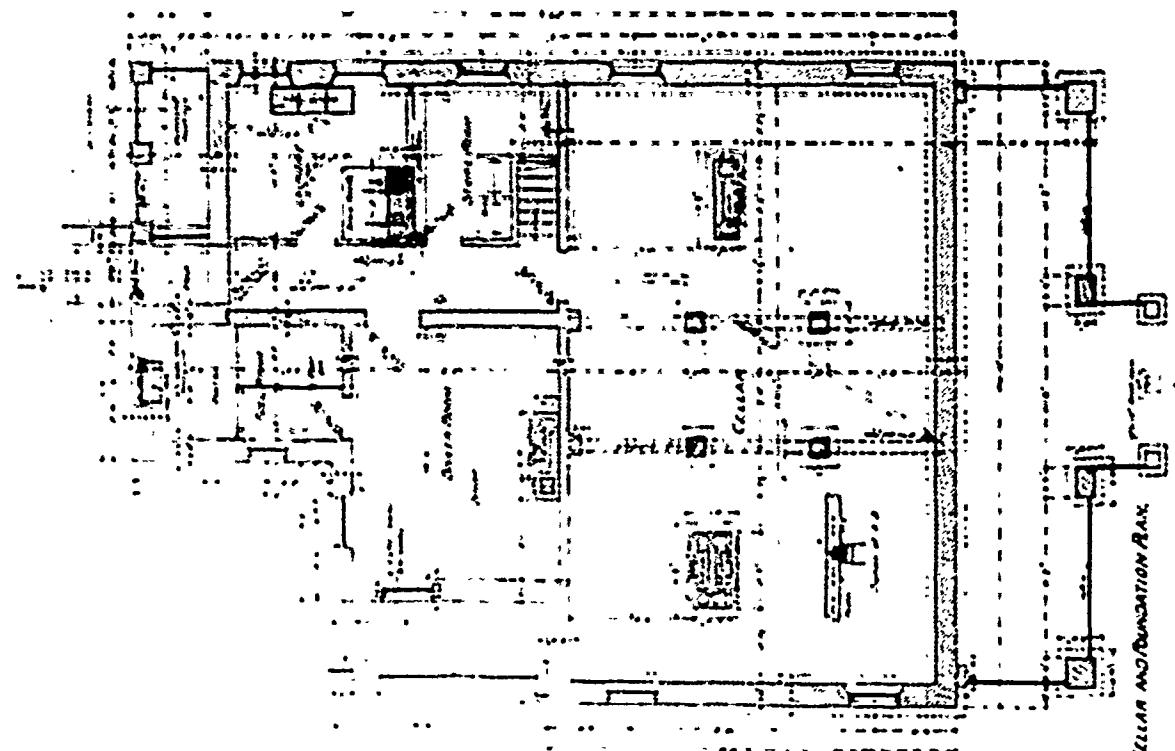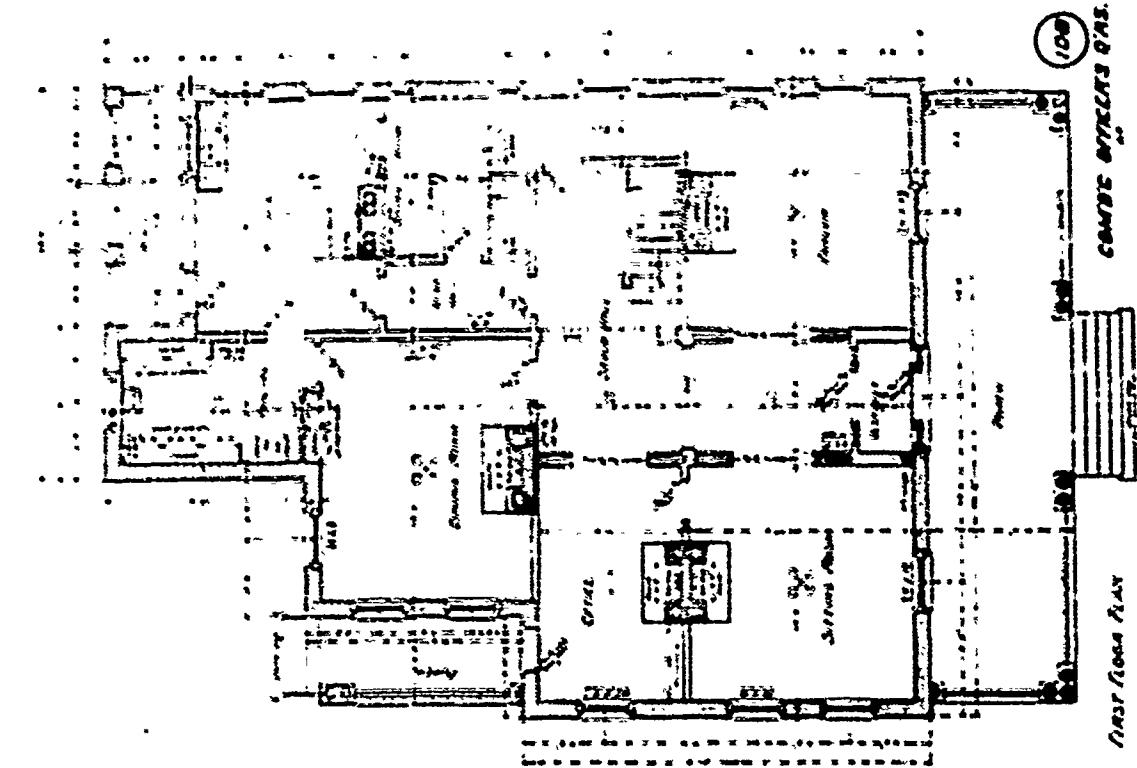

108
CENTRE STRETCH GAS.
GAS O. AND DRY. CLEANING & D.
D. DRYING, PUMP AND.


CLEAN AND DRYING RACK

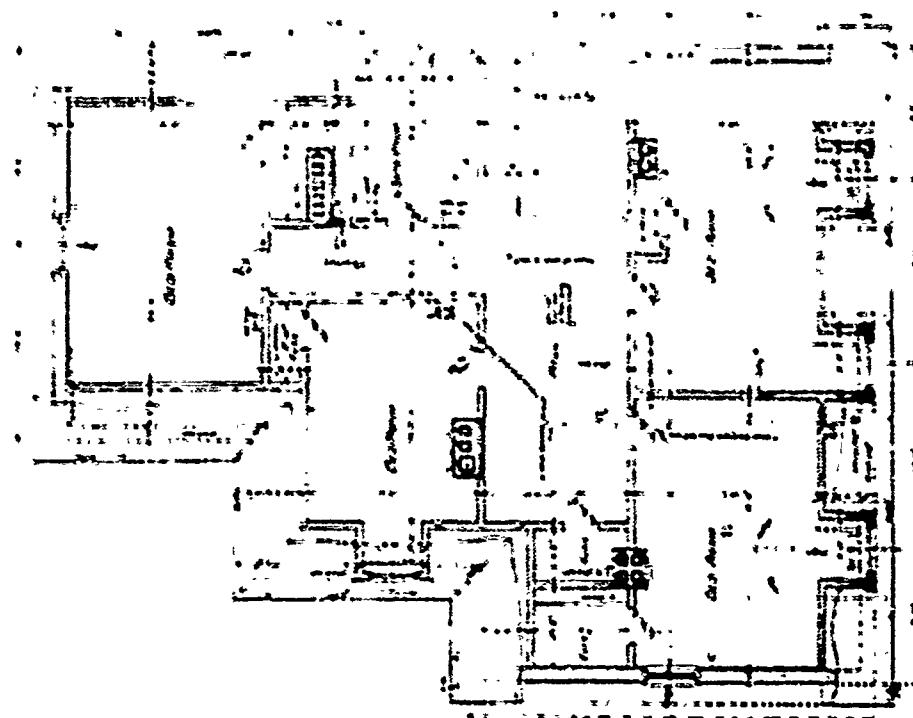


CENTRE STRUCTURE 615


EMER. AND. AREA. DOORS & STAIRS. PLATES AND
DOOR TRIM. PLATES AND

ARMED AND ARMED PLATES

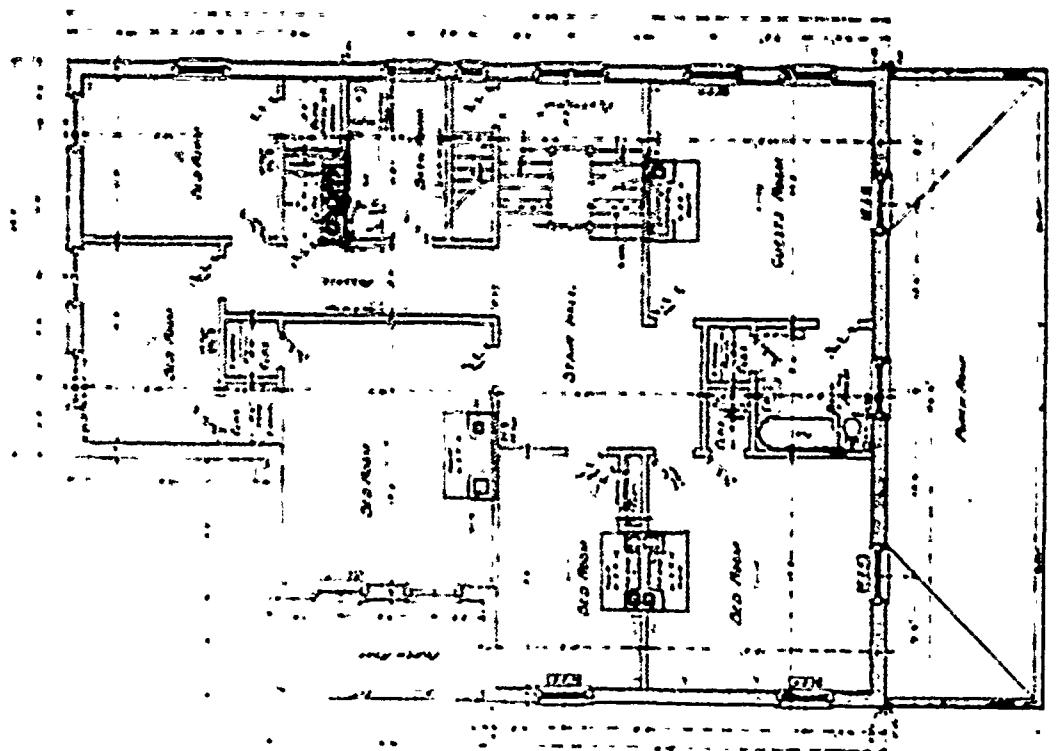


SECOND FLOOR AREA

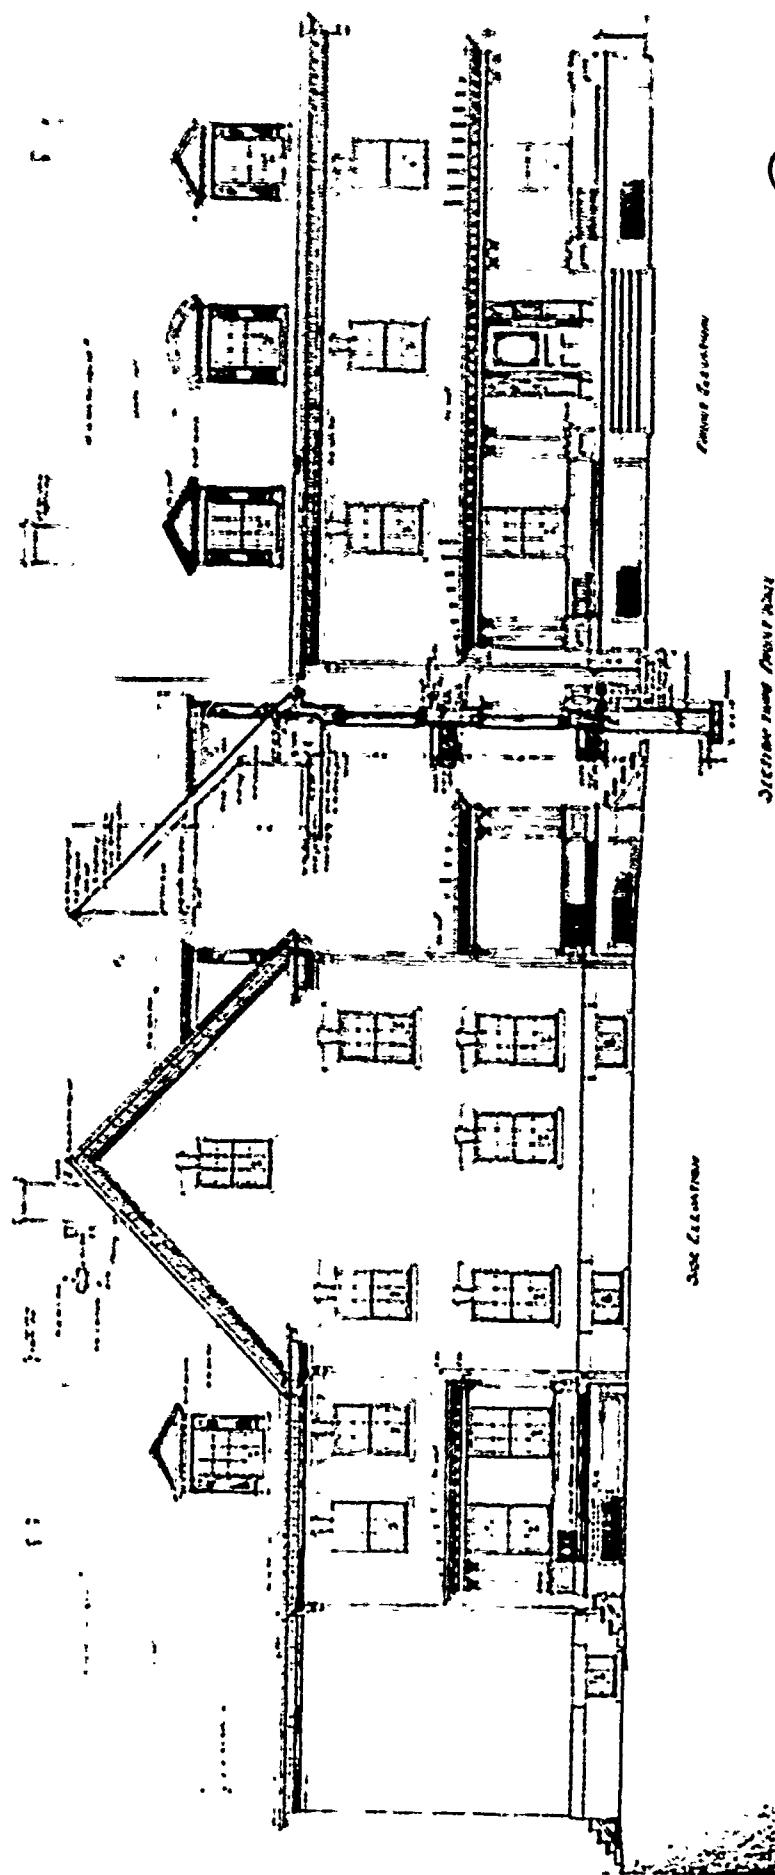

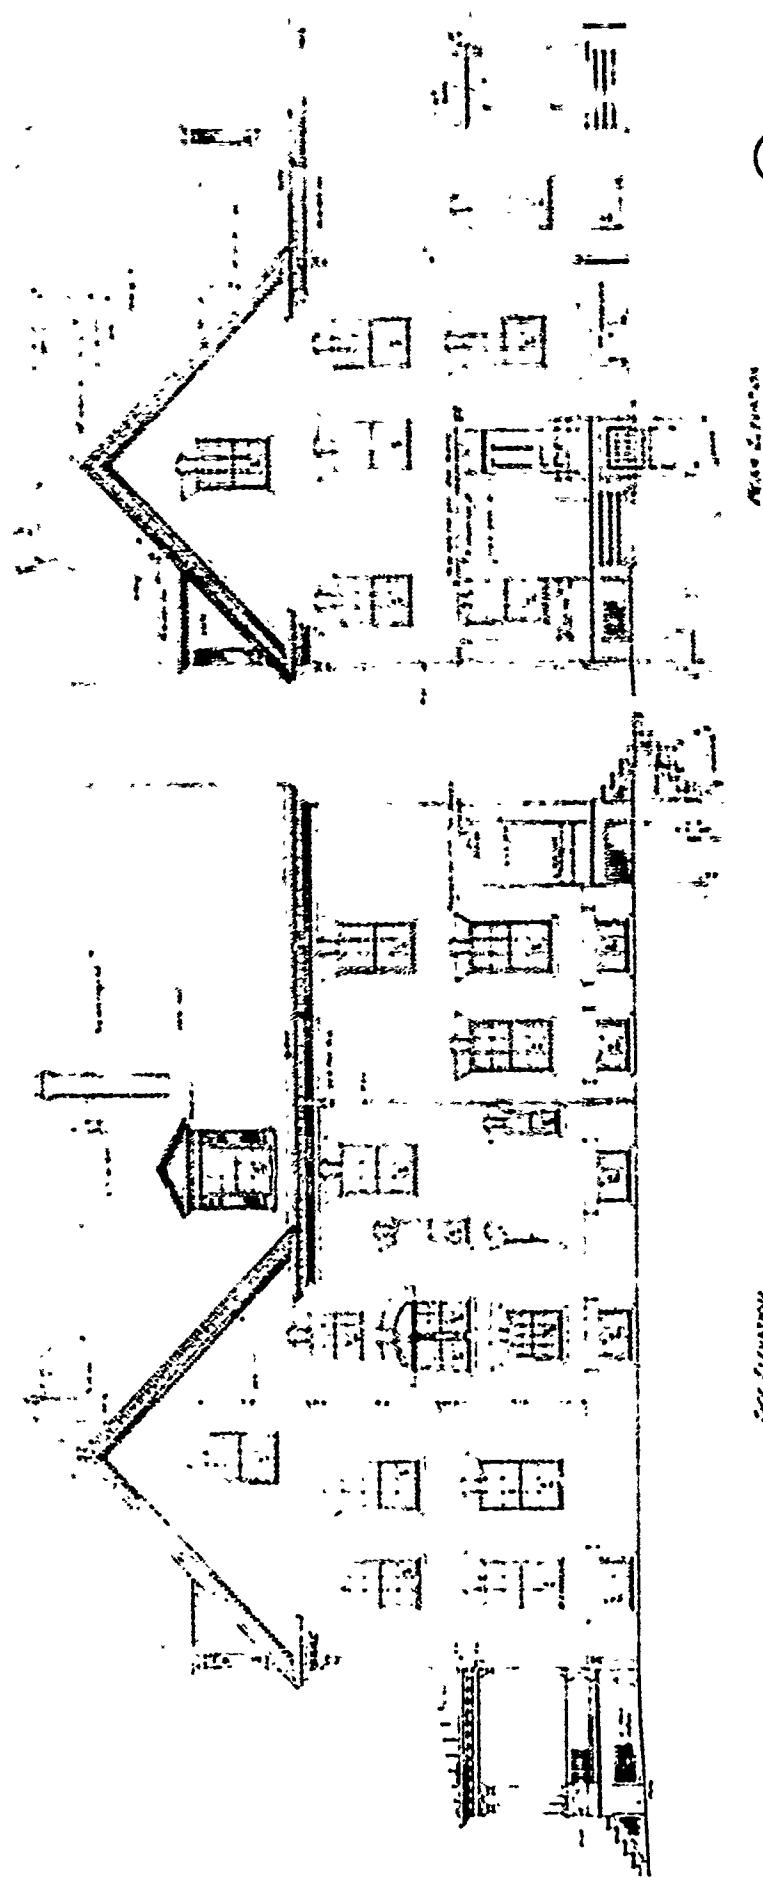

108
COURTYARD ORGS.

ENCL. AND ROOF. SCALE 1/100
SECTION PLATE NO. 2.

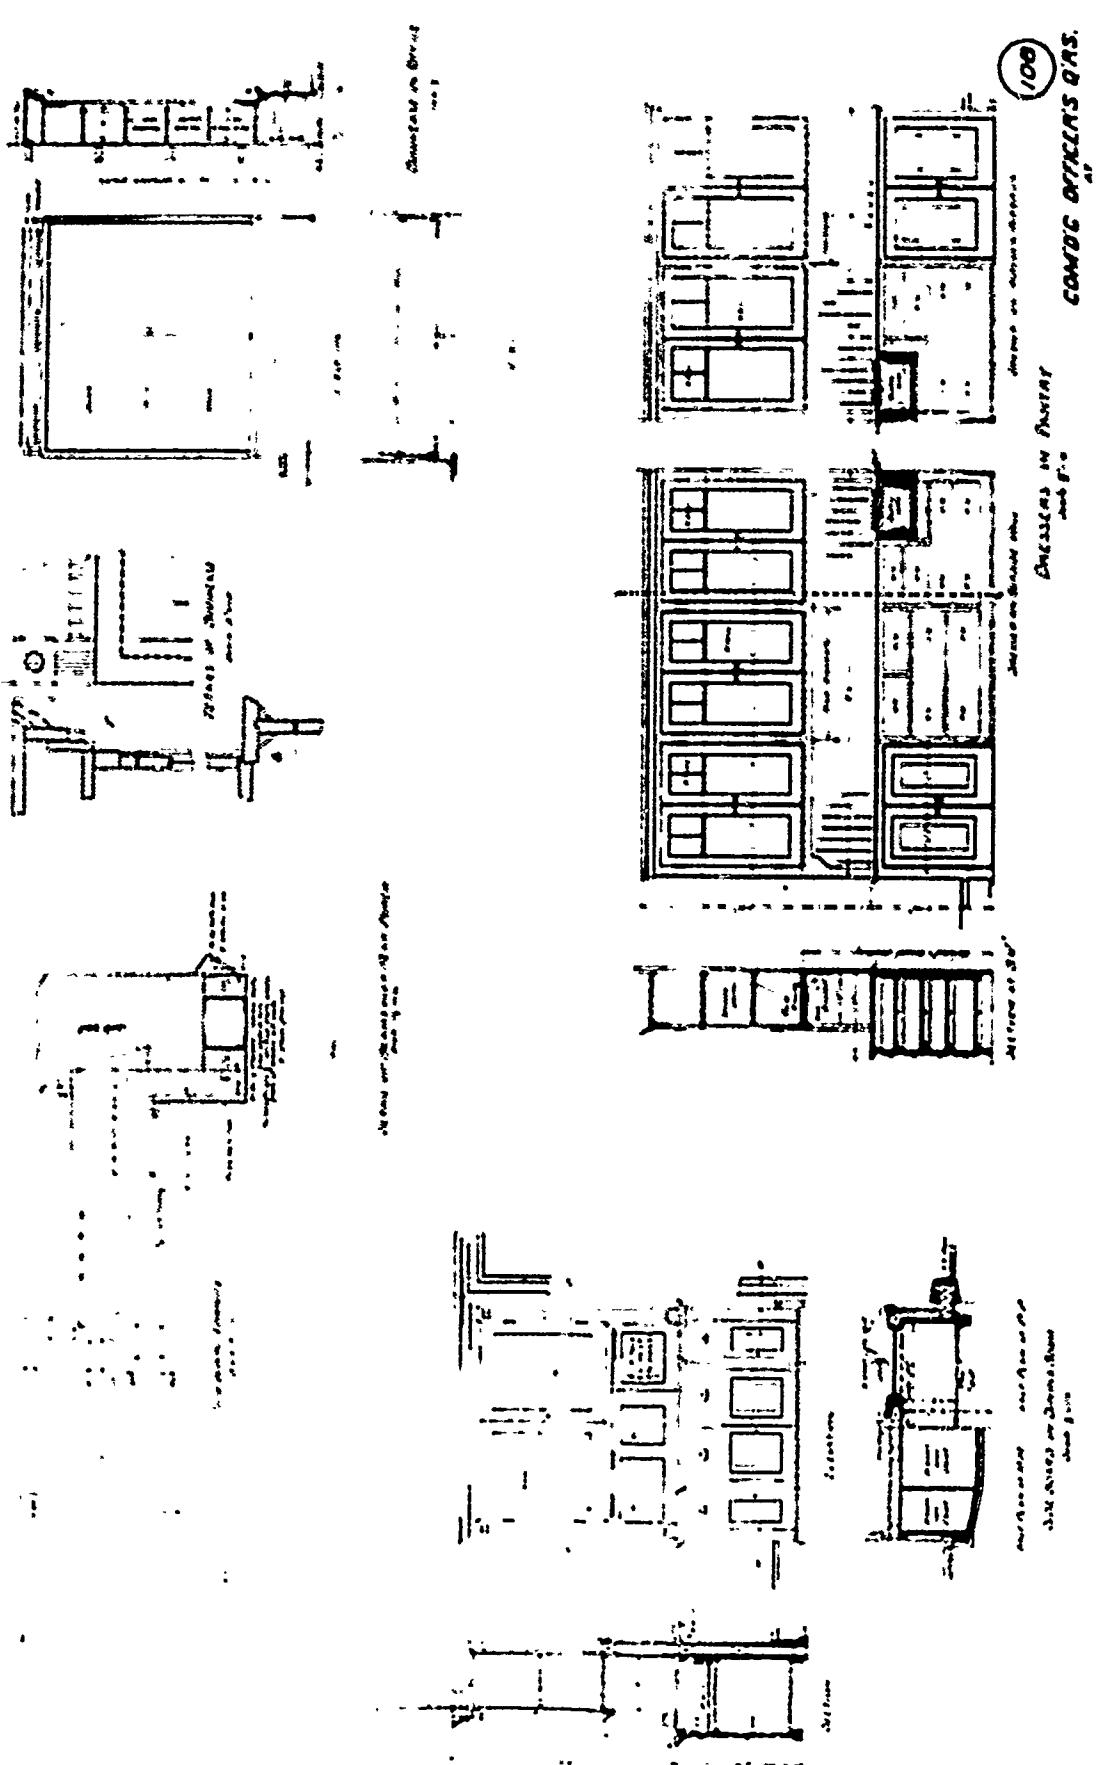

EMC.C. OCT. 1940. SCALE 3' 0" I.R.
SECRET SUBJECT SECRET NO. 7.

SECOND PERIOD

PLAN No: 109

PLAN TYPE: Captain's Quarters, single set
3 stories + cellar


DATE: August 1896

BASIC UNIT: K

KNOWN LOCATIONS: possibly Ft. Hancock, New Jersey

COMMENTS:

DRAWING SOURCE: NARS - Cartographic & Architectural Branch
RG 77- P.I. NM-19 E. 411- #109

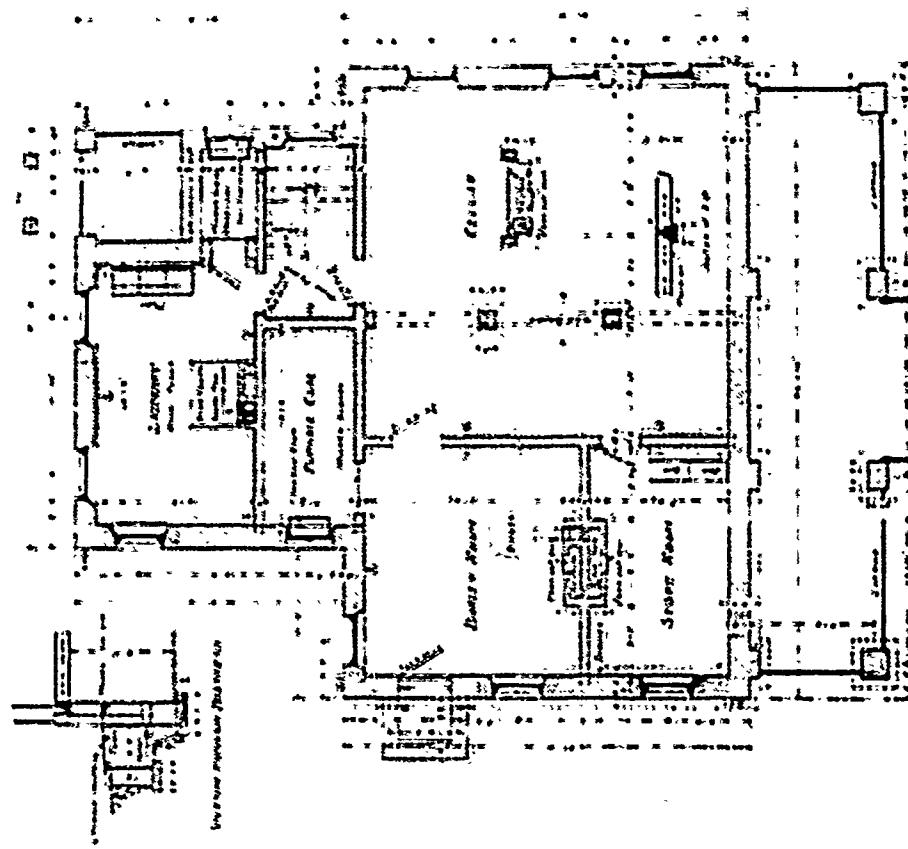


Scale 1in=100ft

SECOND FLOOR PLAN

Linen
Closets
Bath
Dressing
Rooms
Sewing
Room
Linen
Closets
Bath
Dressing
Rooms
Sewing
Room


108
COMMANDANT'S QUARTERS
AT
OHIO AIR NATIONAL GUARD BASE

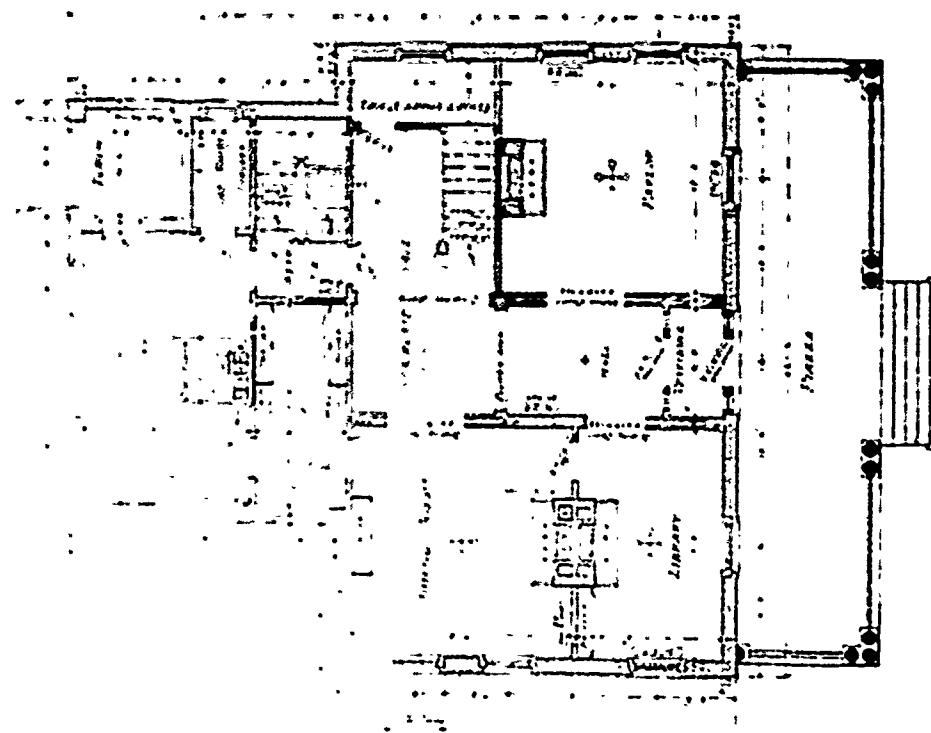

Linen


Closets
Bath
Dressing
Rooms
Sewing
Room
Linen
Closets
Bath
Dressing
Rooms
Sewing
Room

FIRST FLOOR PLAN

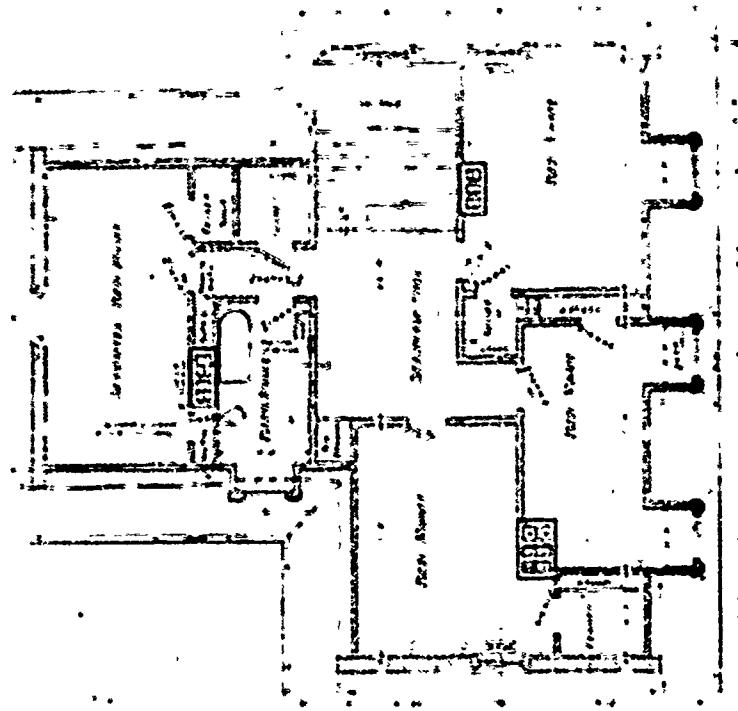

CONTINUOUS QUALITY

卷之三

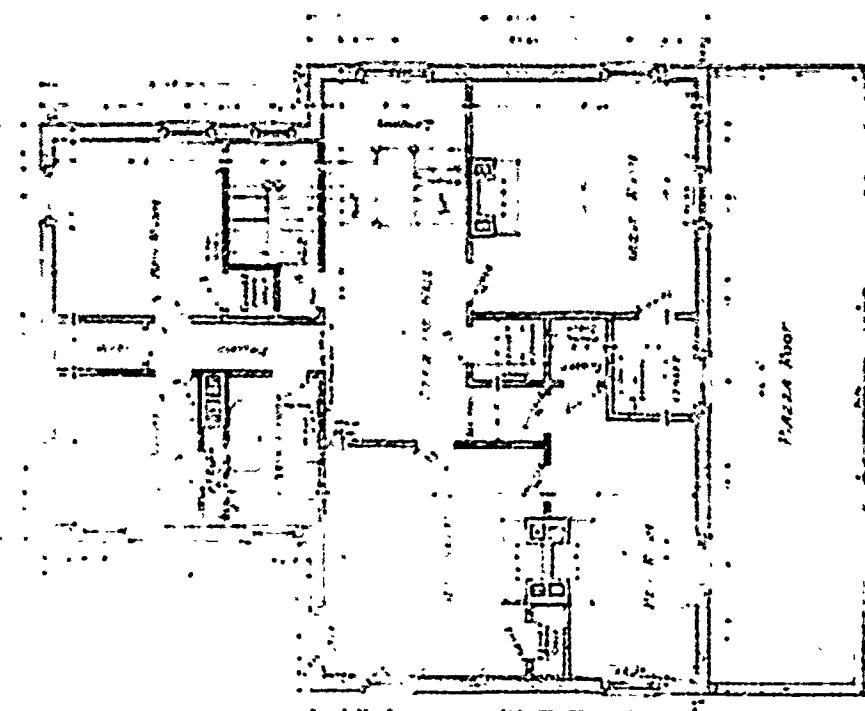



卷之三

Scribner's Record 172-810

1. *Georgian*
2. *Georgian*
3. *Georgian*

卷之三

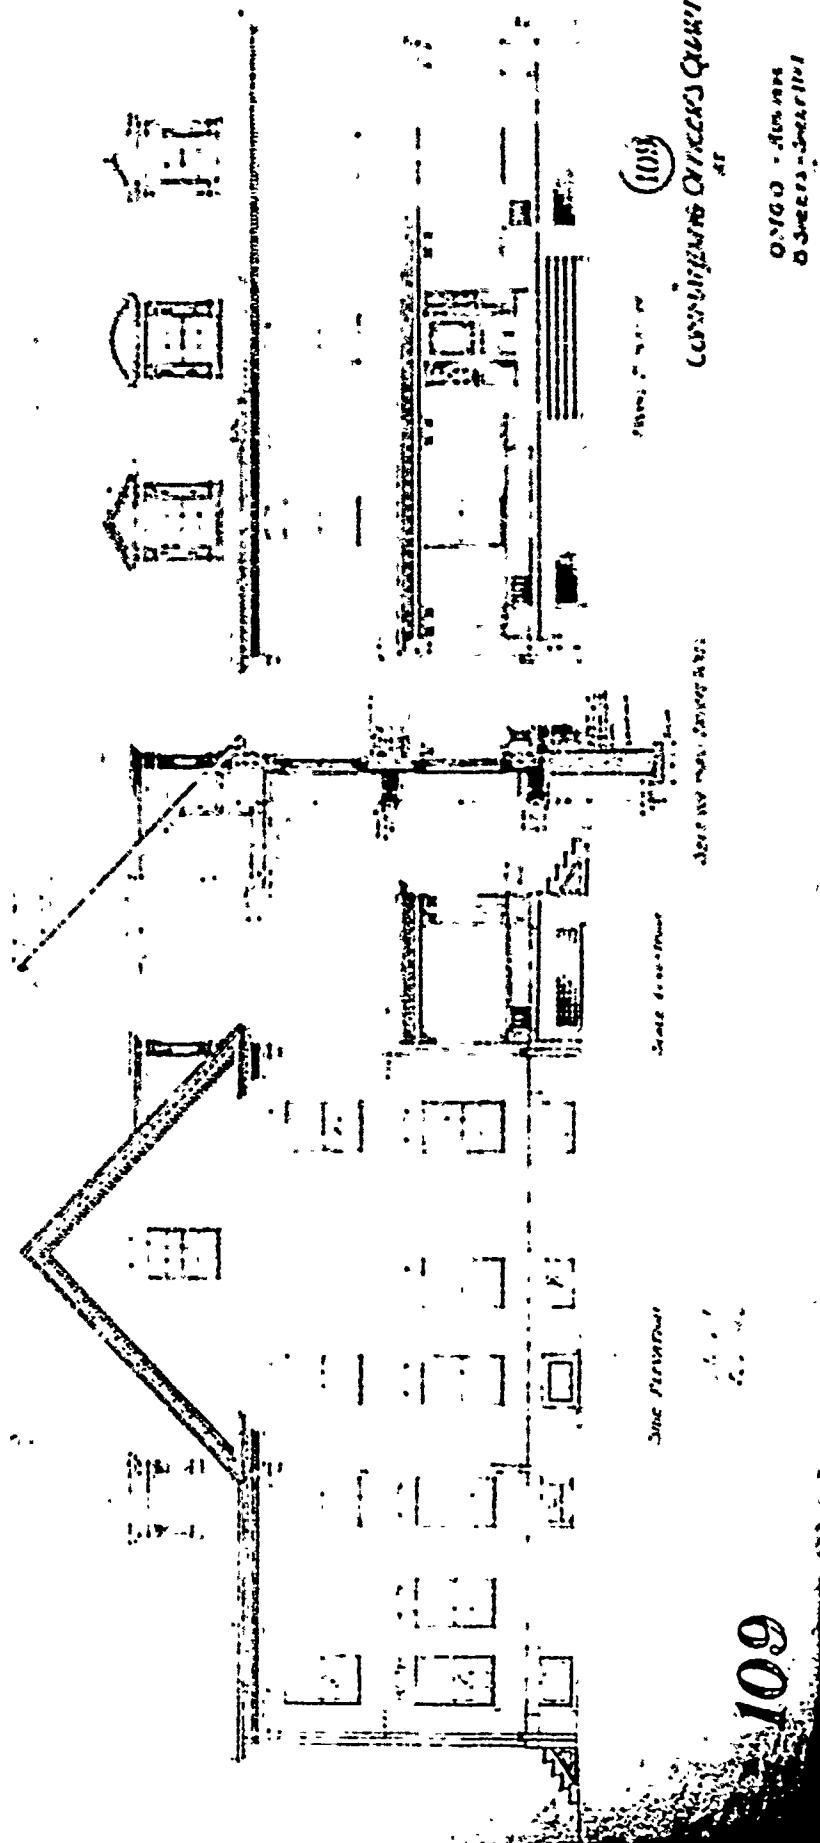

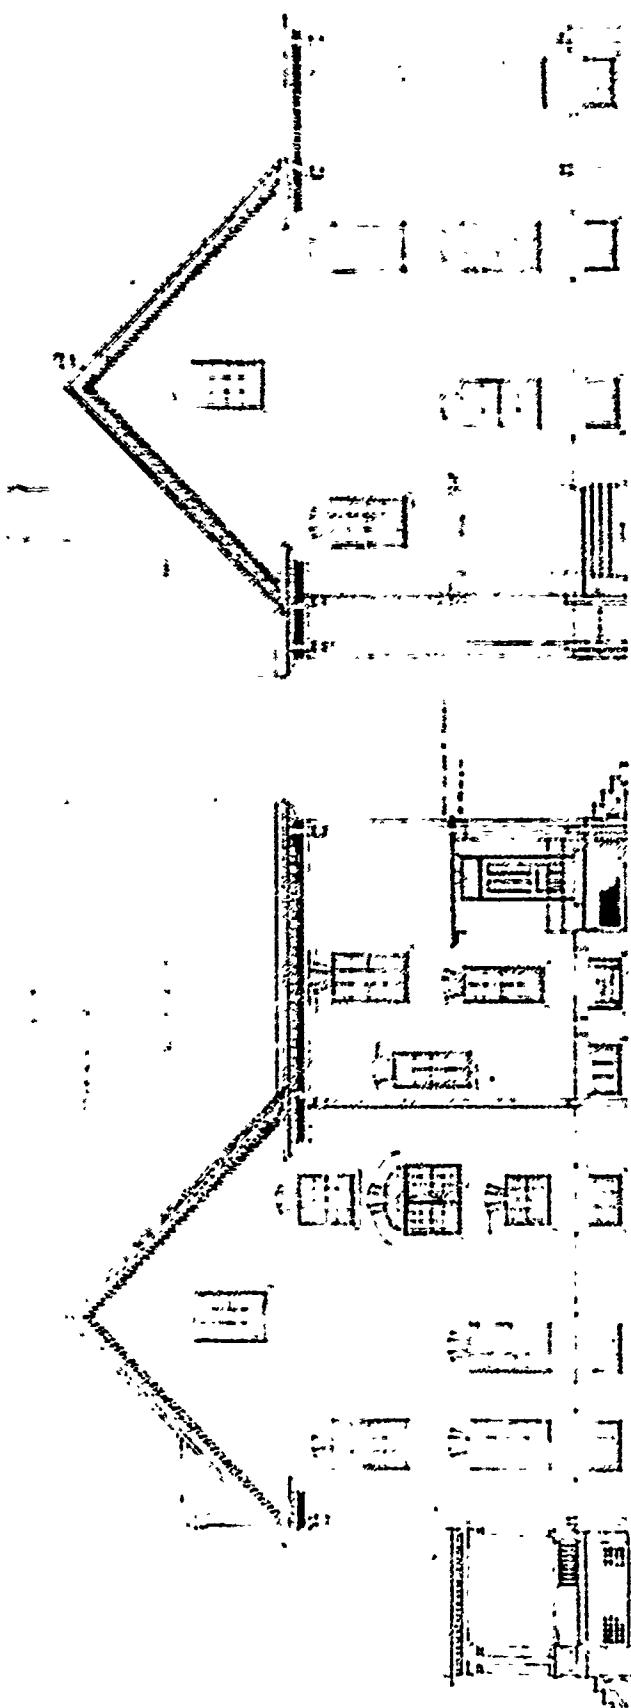

Comandante Chacón's Residence
[101]

Quito, Ecuador

SECOND PERIOD

PLAN No: 110

PLAN TYPE: Lieutenant's Quarters, single set
3 stories + cellar
Brick

DATE: August 1896

BASIC UNIT: K

KNOWN LOCATIONS: possibly Ft. Hancock, New Jersey


COMMENTS:

DRAWING SOURCE: NARS - Cartographic & Architectural Branch
RG 77- P.I. NM-19 E. 411- #110

110.
LUTHERAN QUARTERS
EMC, AUG 1940, SCALE 1:6750
SECTION, SHIFT NO 2

CEILIN AND FOUNDATION PLAN


FIRST FLOOR PLAN

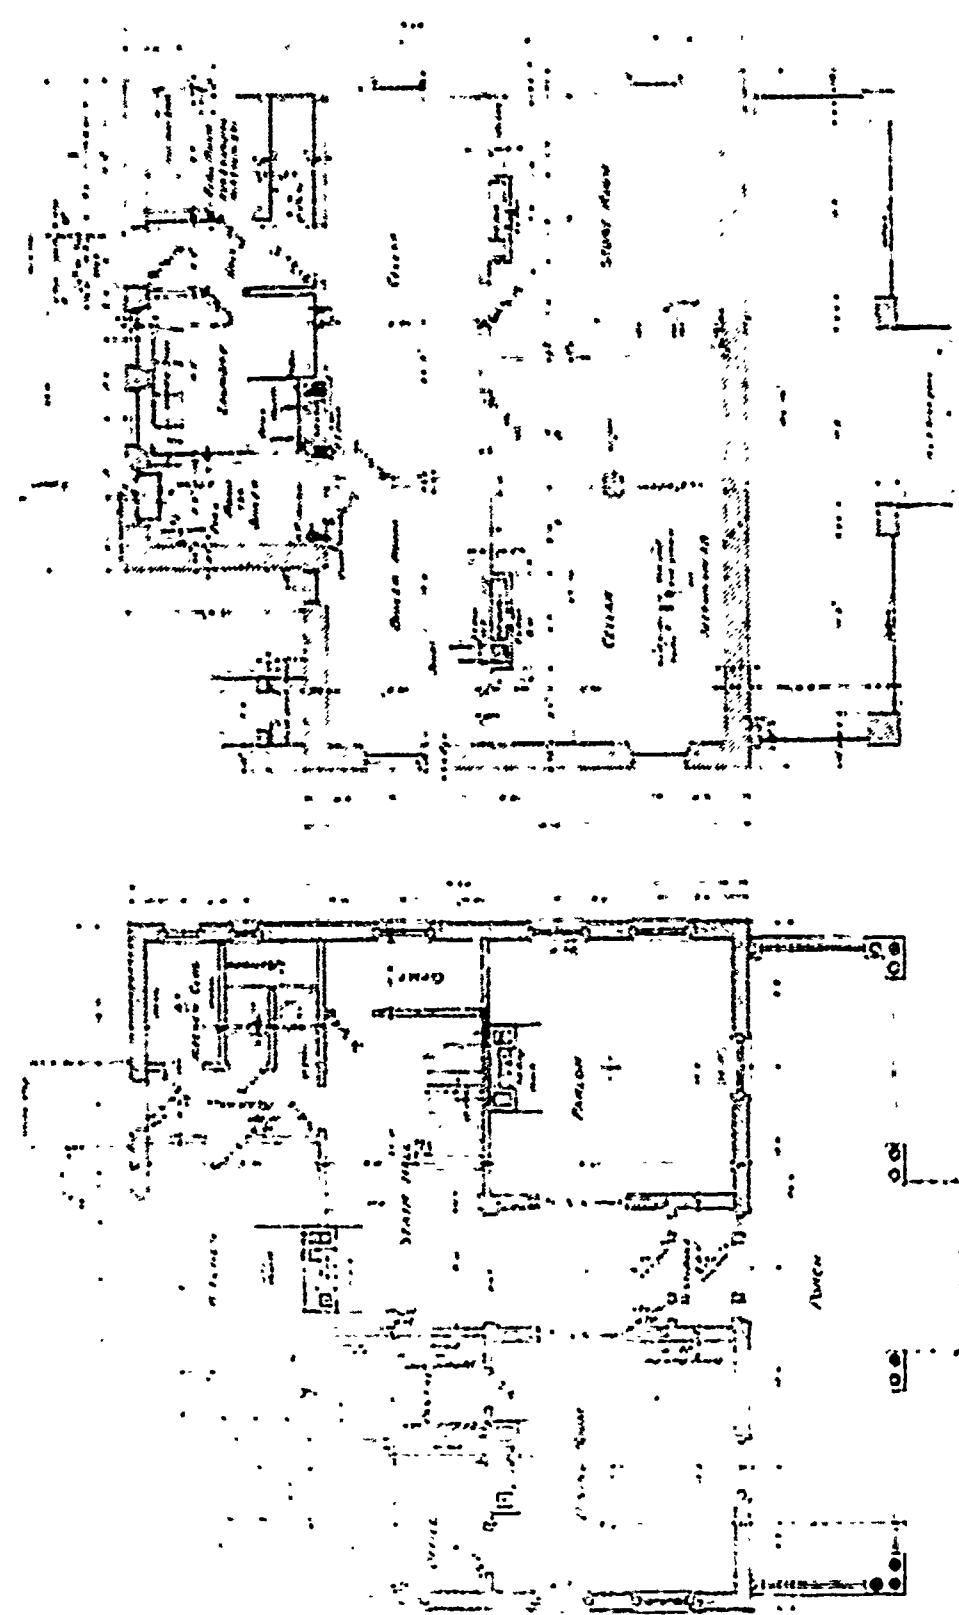





110

LIEUTENANT'S QUARTERS

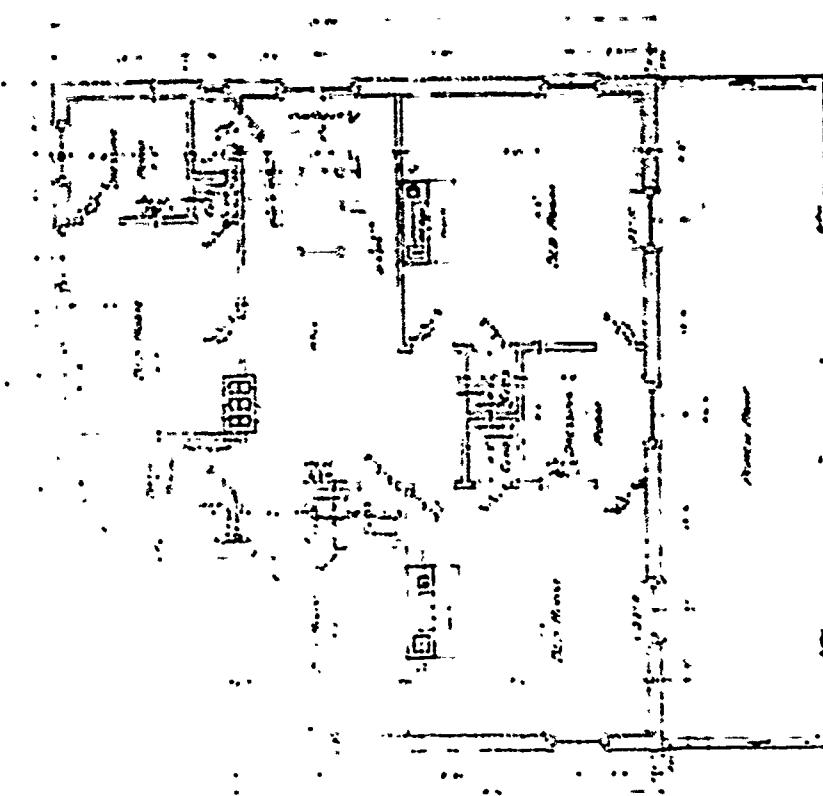ONE O. AUG 1942. SCALE 1:100
ENGRS. INGENIEURS110
SECOND FLOOR PLAN

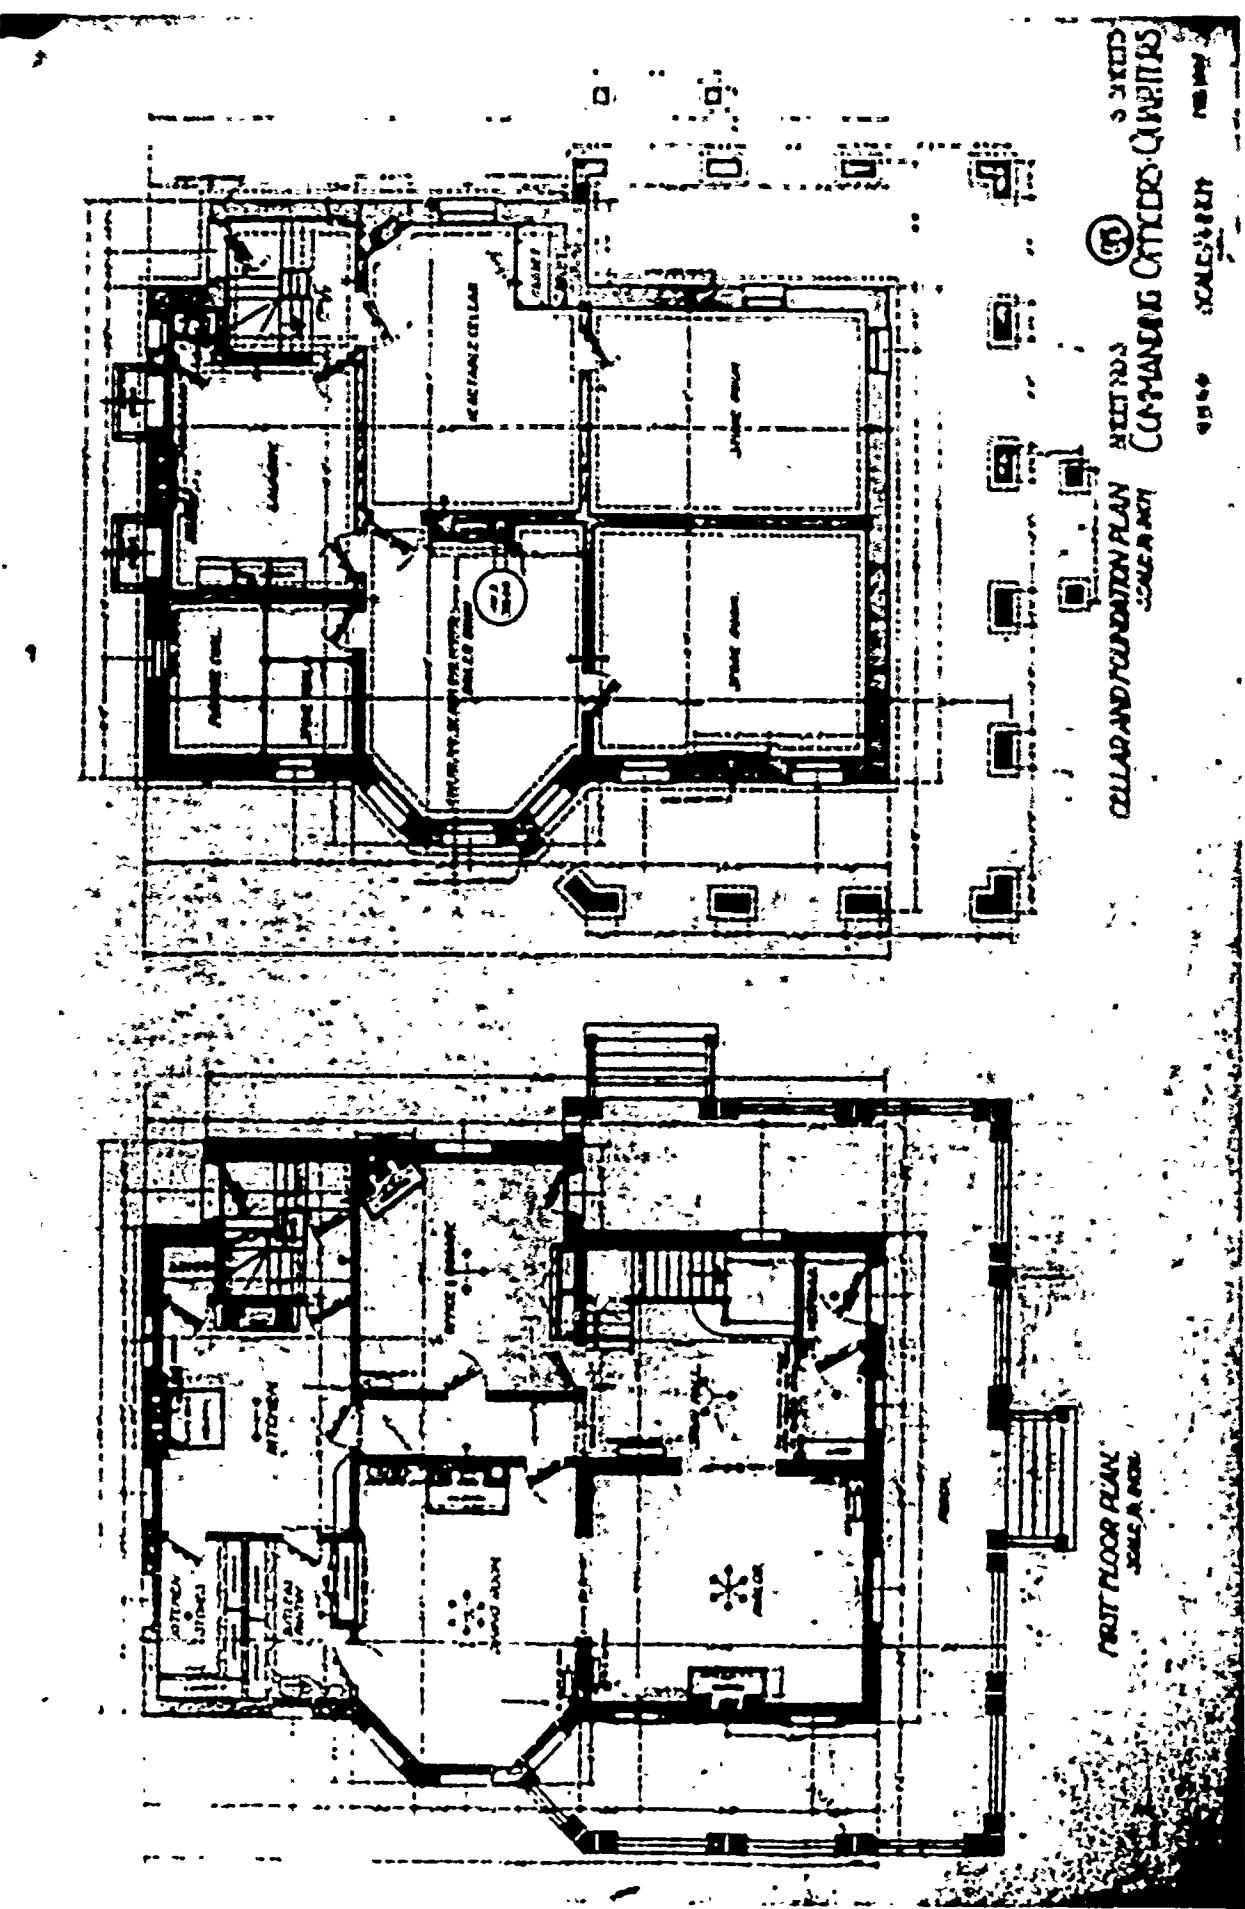


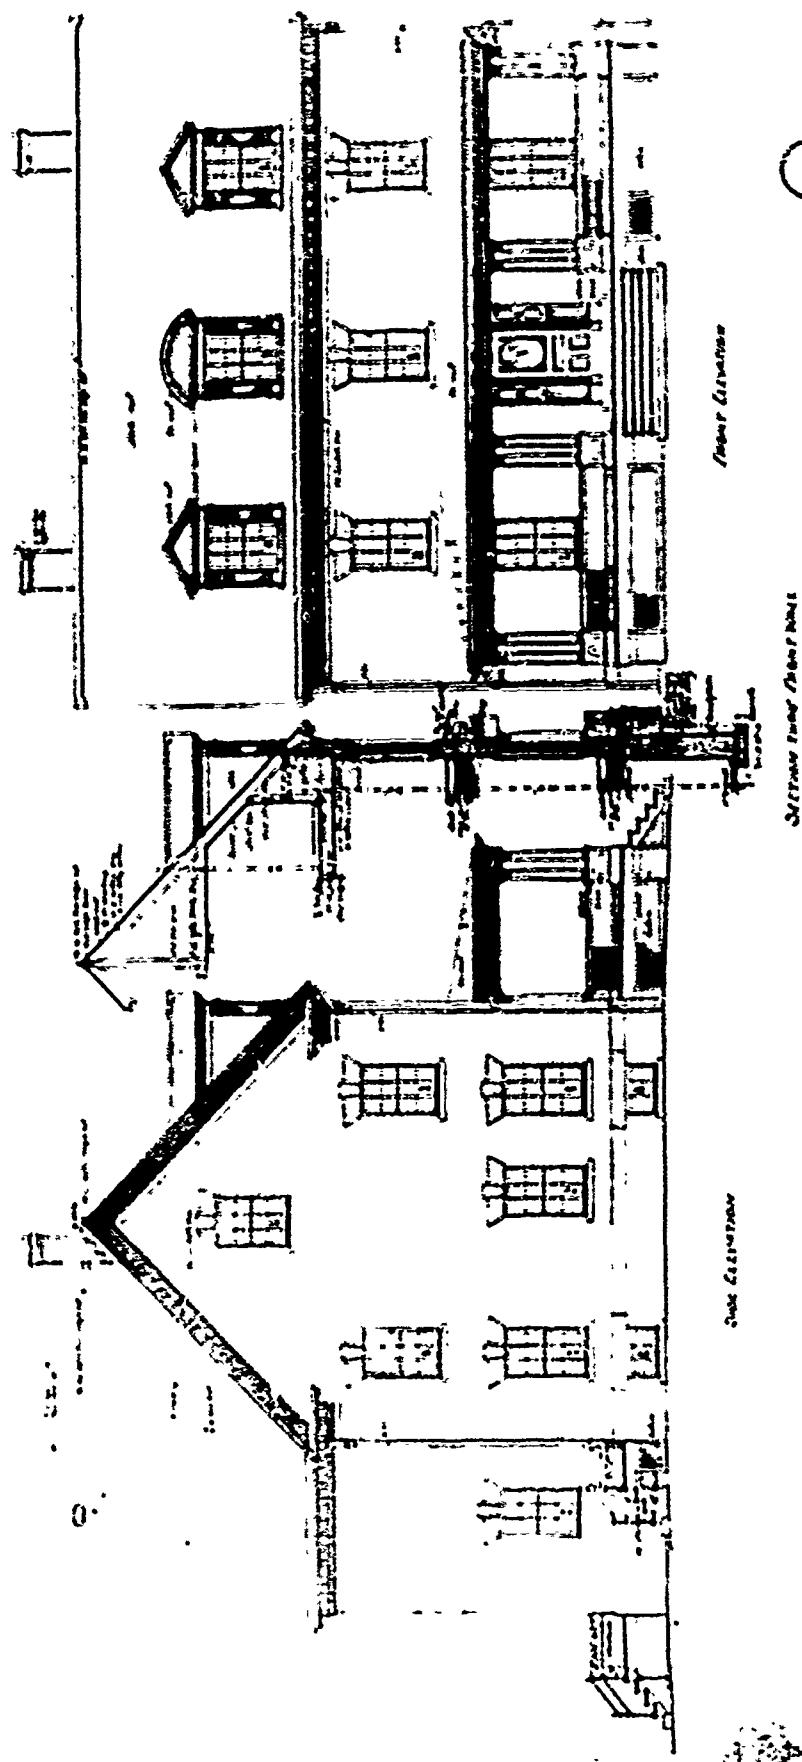

LITZENBERG'S QUARTERS

SCALE AND NO. SCALE 1:100
SHEET 3, SHEET NO. 1.


110.

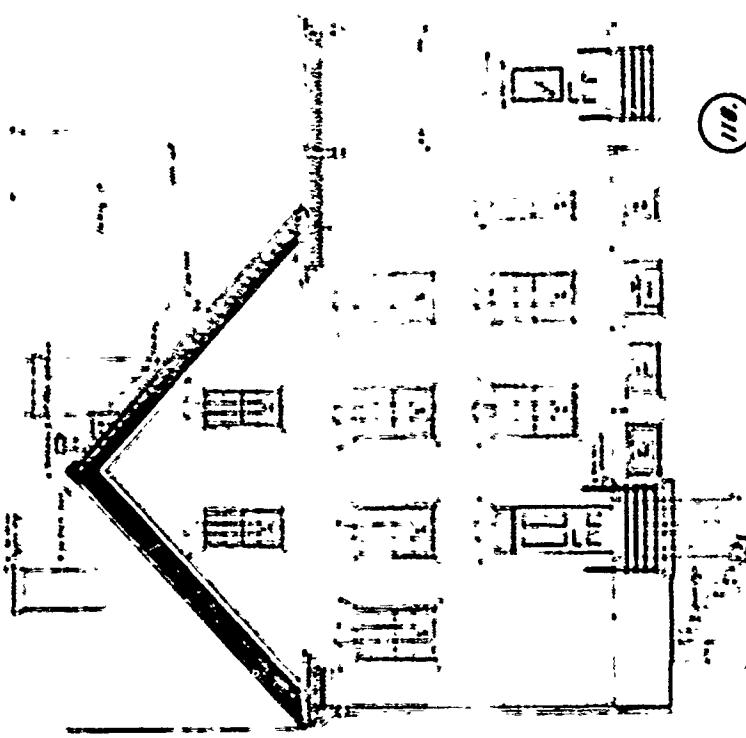

LIEUTENANT'S QUARTERS

PLAN LIEUTENANT
SHEET NO. 2

SCALE 1:100
EACH SQUARE REPRESENTS ONE FOOT.

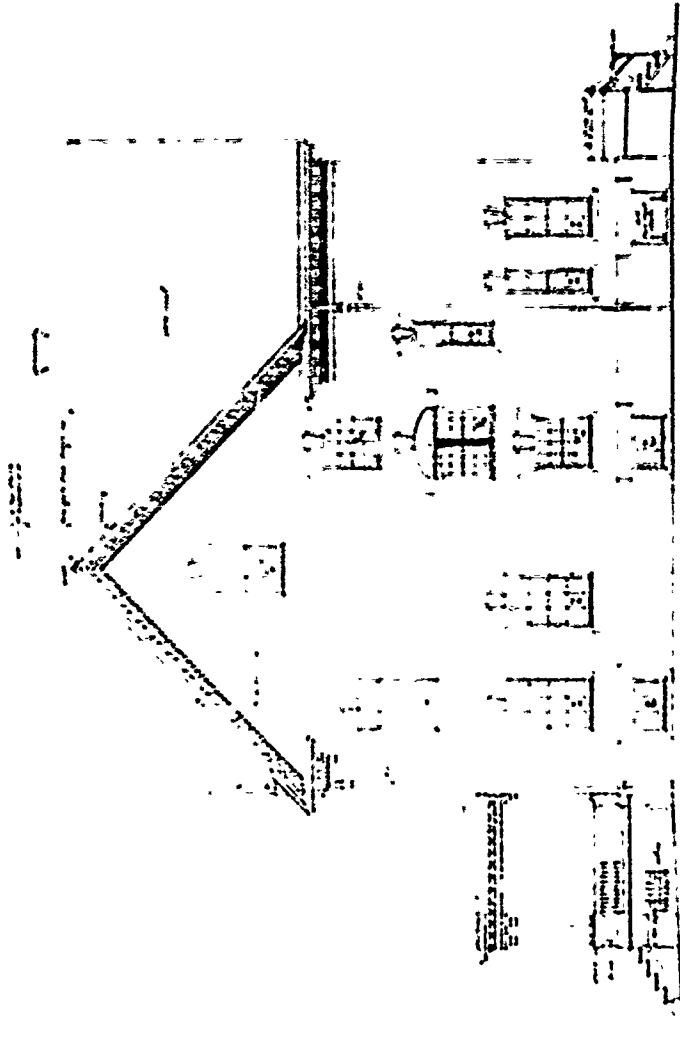

SITE LIEUTENANT

SECOND PERIOD

PLAN No: 112

PLAN TYPE: Engineer's Quarters, single set
1 story
Frame


DATE: December 1896


BASIC UNIT: --

KNOWN LOCATIONS: --

COMMENTS:

DRAWING SOURCE: NARS - Cartographic & Architectural Branch
RG 77- P.I. NM-19 E. 411- #112

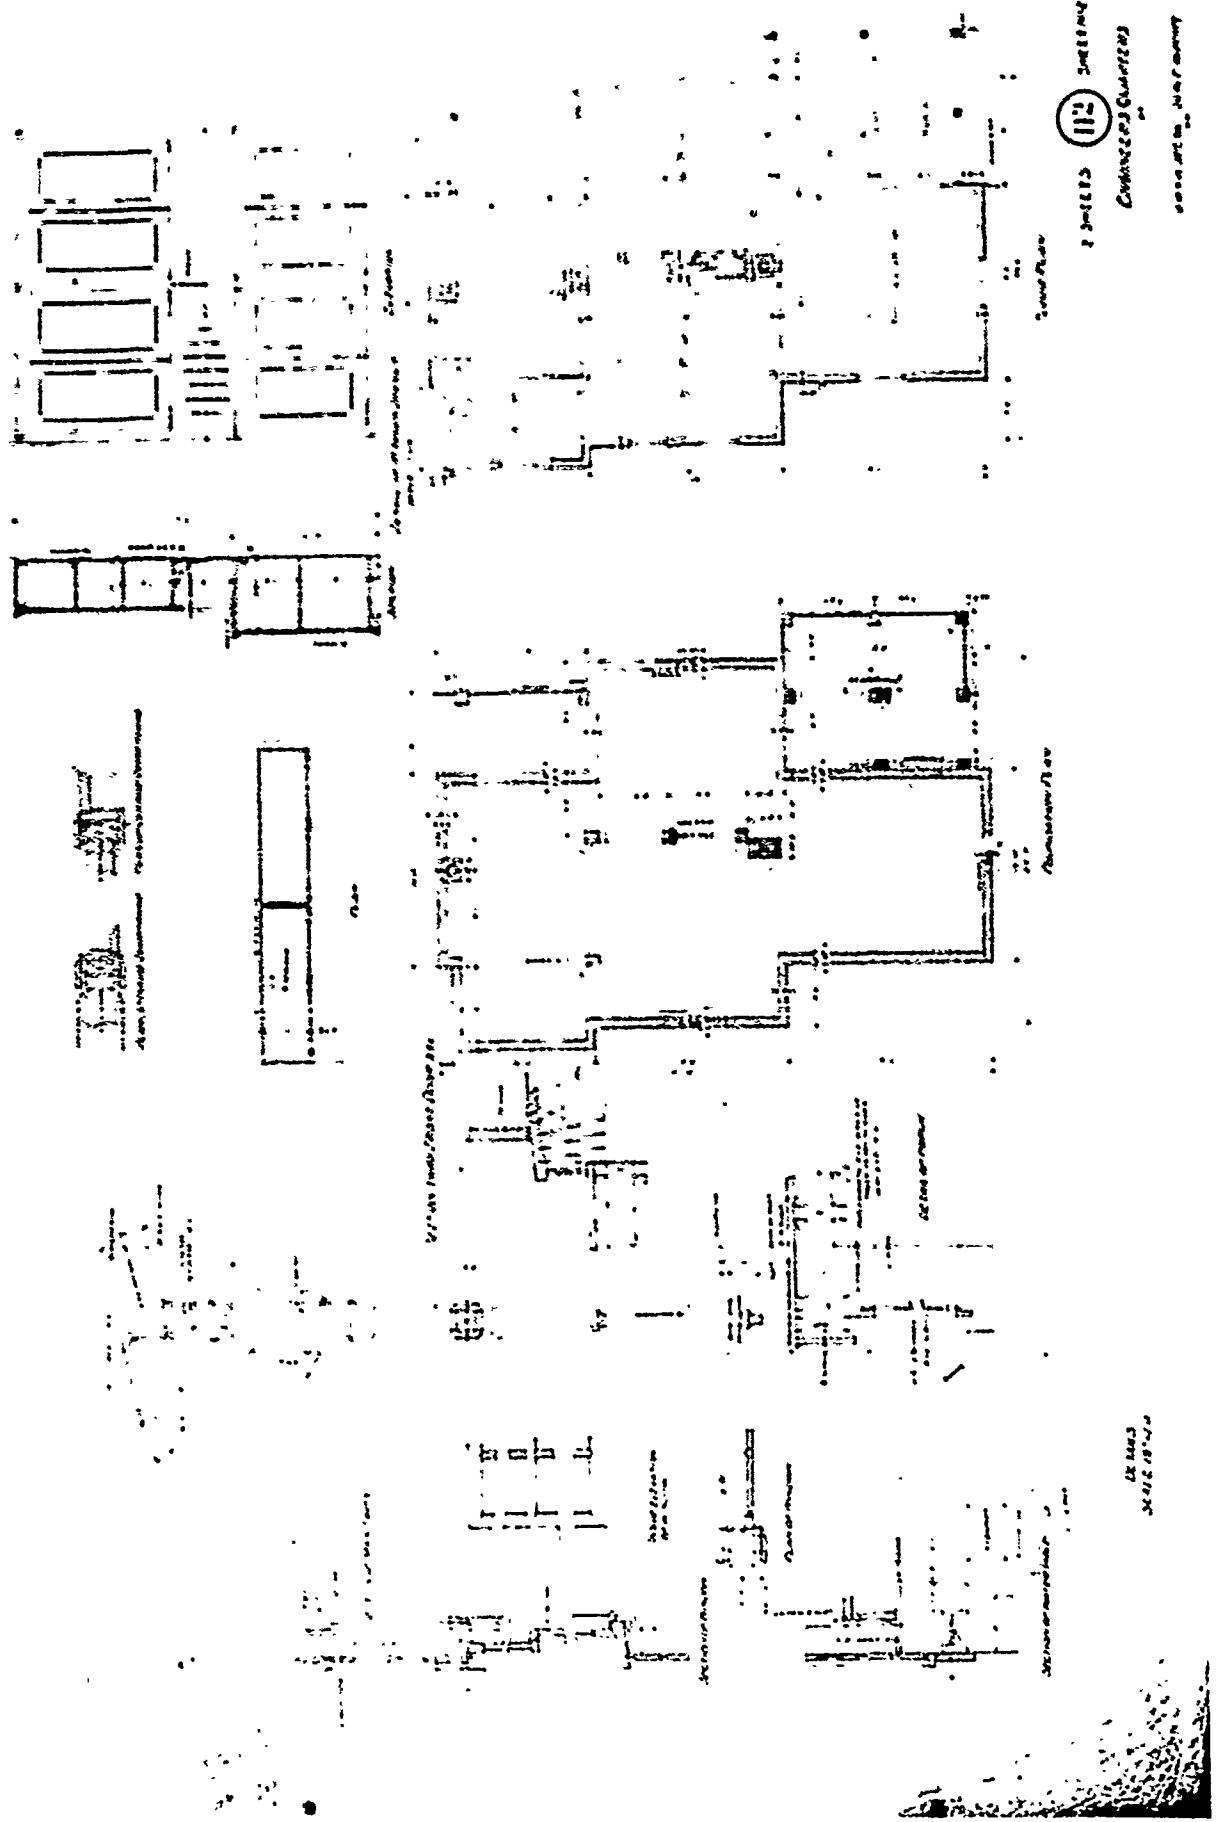

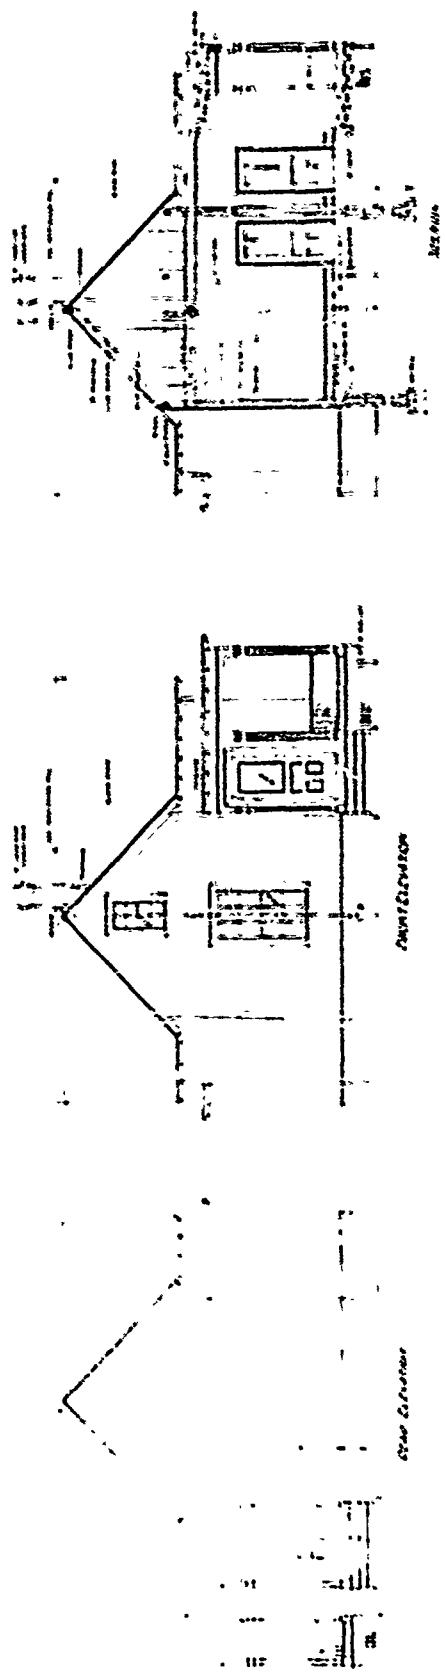

112
Commercial

112

SECOND PERIOD

PLAN No: 115

PLAN TYPE: Officers' Quarters, double set
2 stories + basement
Brick and wood


DATE: April 1897

BASIC UNIT: R


KNOWN LOCATIONS: Ft. Omaha, Nebraska
Ft. Leavenworth, Kansas
Jefferson Barracks, Missouri
Ft. Porter, New York
Ft. Brady, Michigan
Ft. Ethan Allen, Vermont

COMMENTS: Modified January 1898.

DRAWING SOURCE: NARS - Cartographic & Architectural Branch
RG 77- P.I. NM-19 E. 411- #115

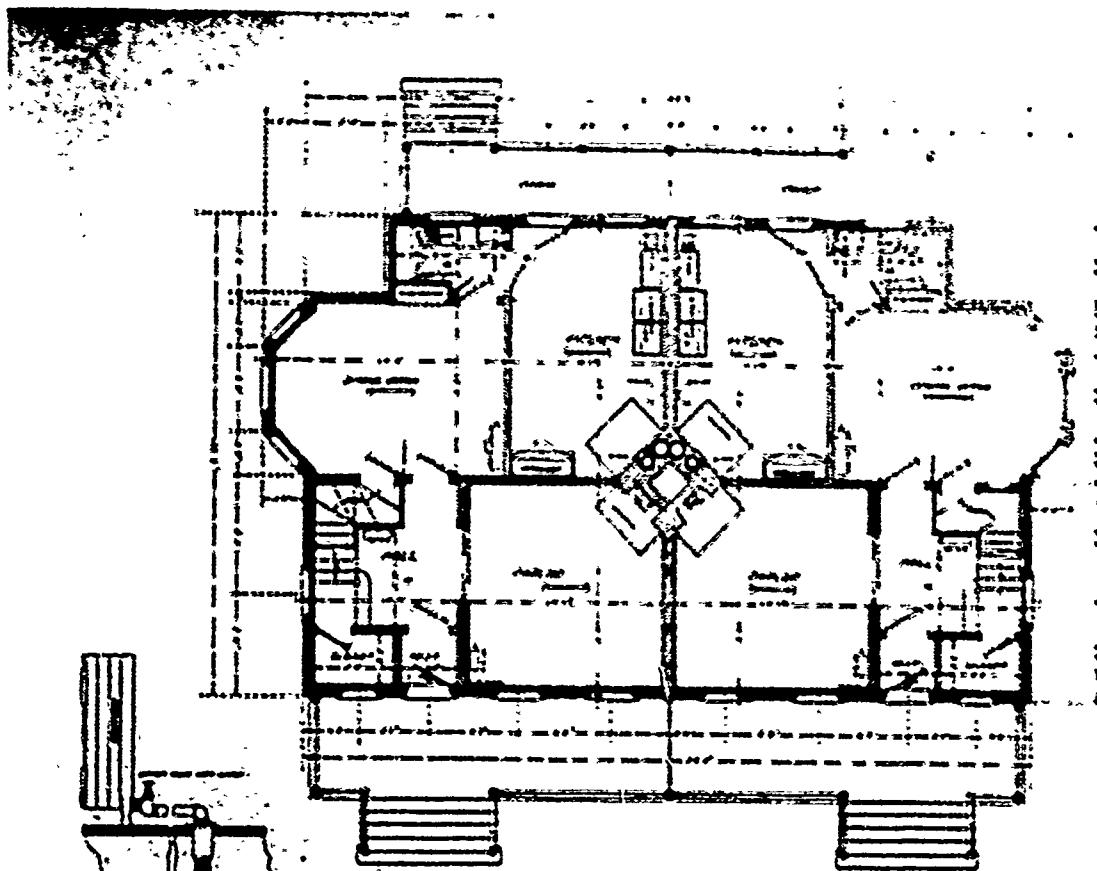


FIRST FLOOR PLAN.

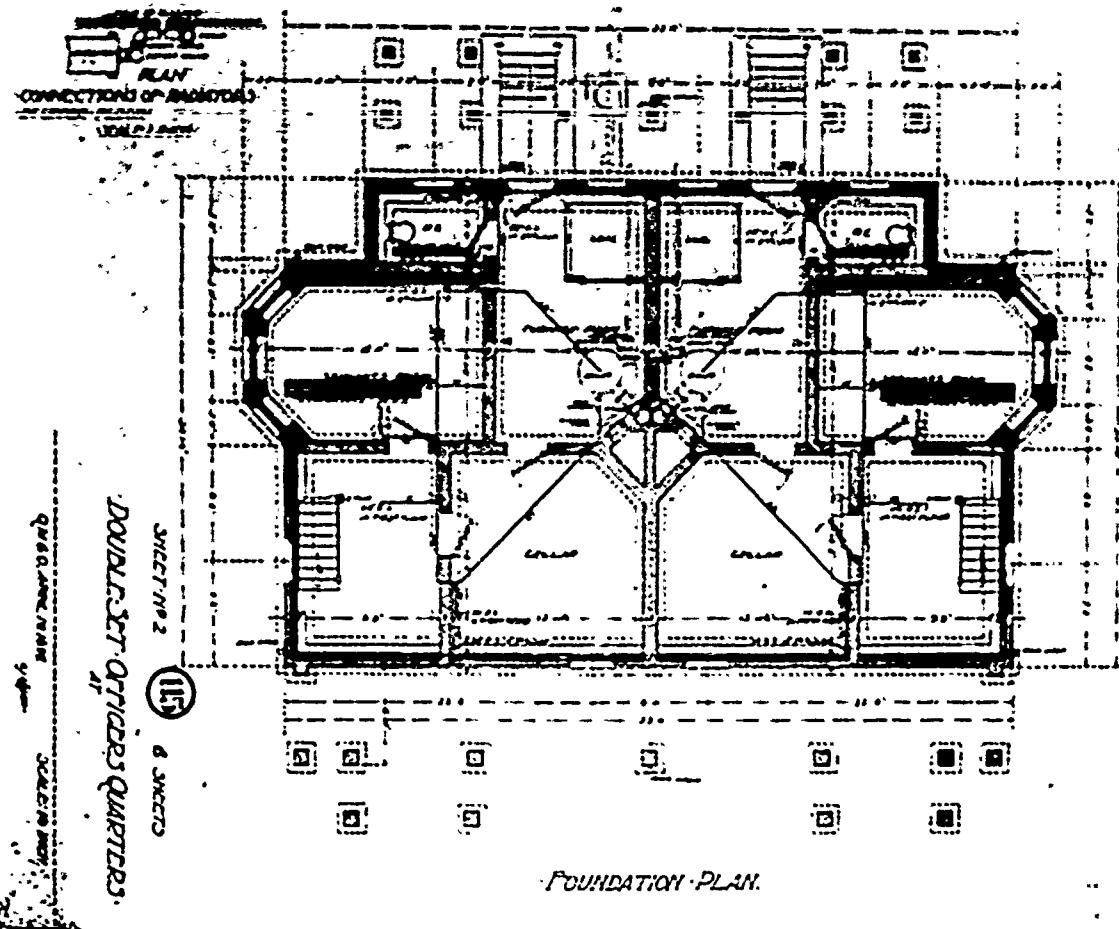


FOUNDATION PLAN.

DOUBLET-SET OFFICERS QUARTERS.

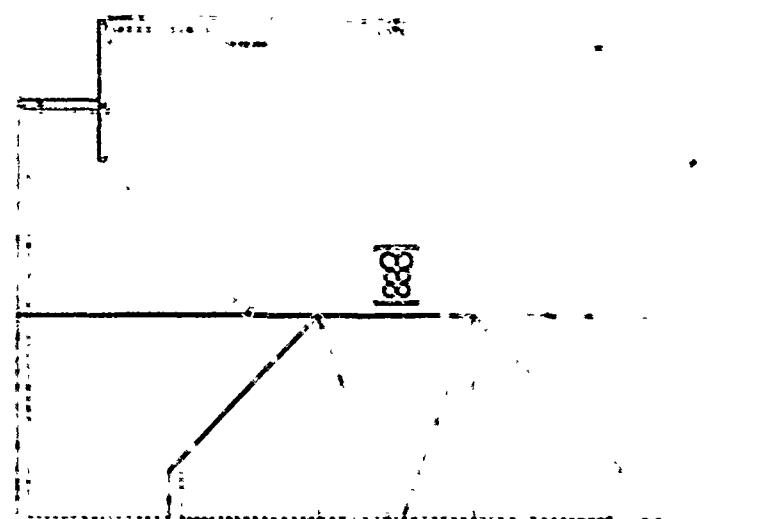




FLOOR PLAN

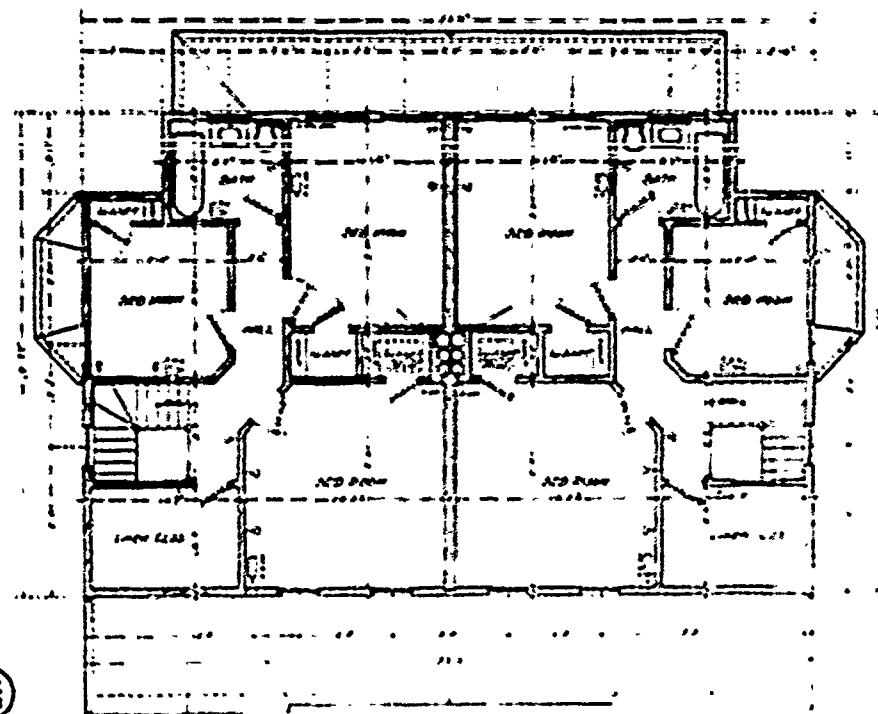


FLOOR PLAN

SECTIONS & PLANS
115
DETACHMENT
QUARTERS
Scale 1:1000

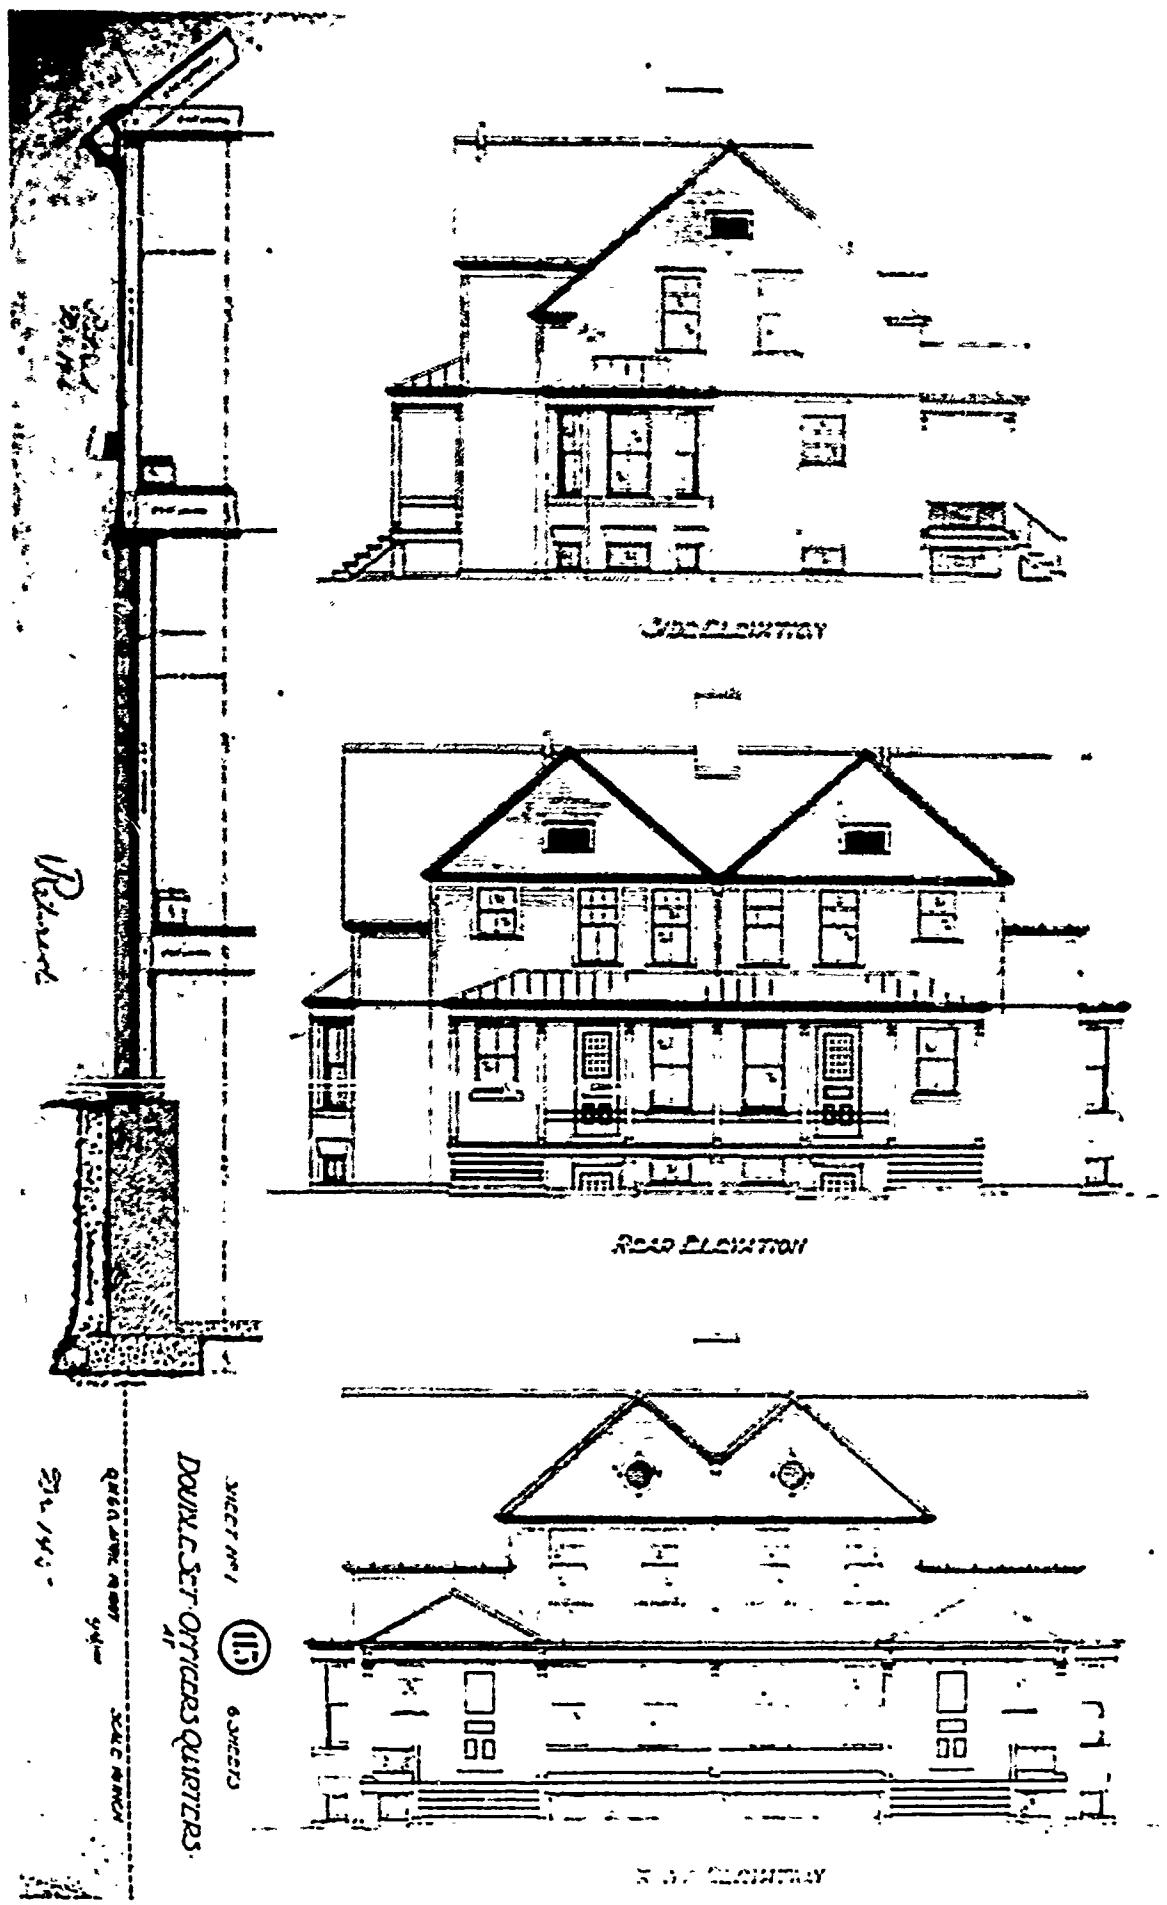


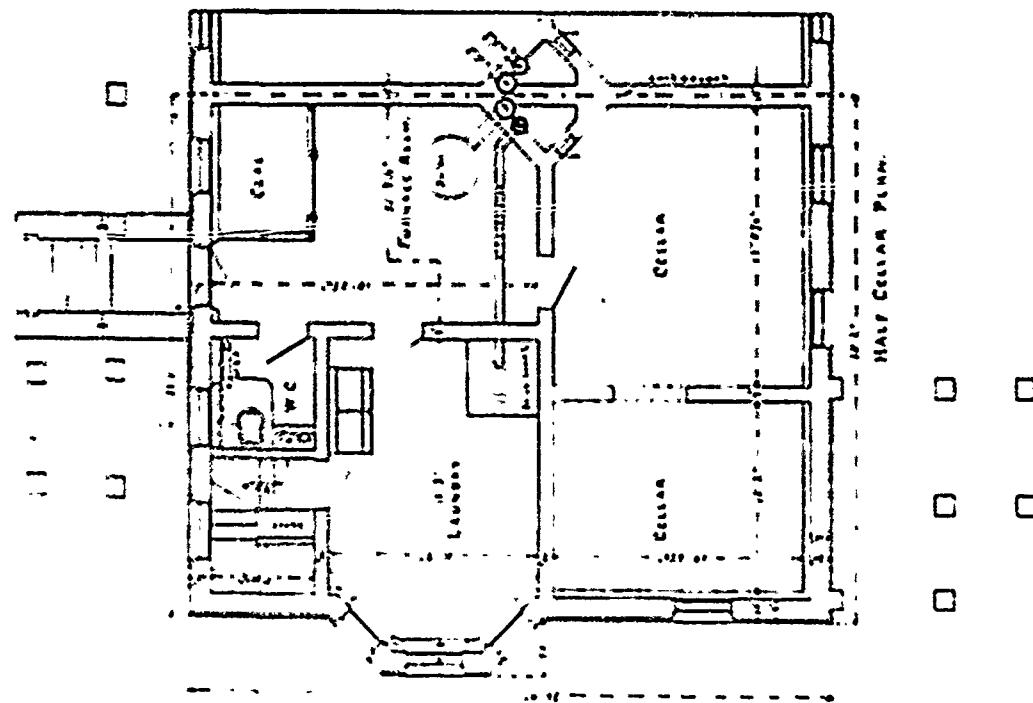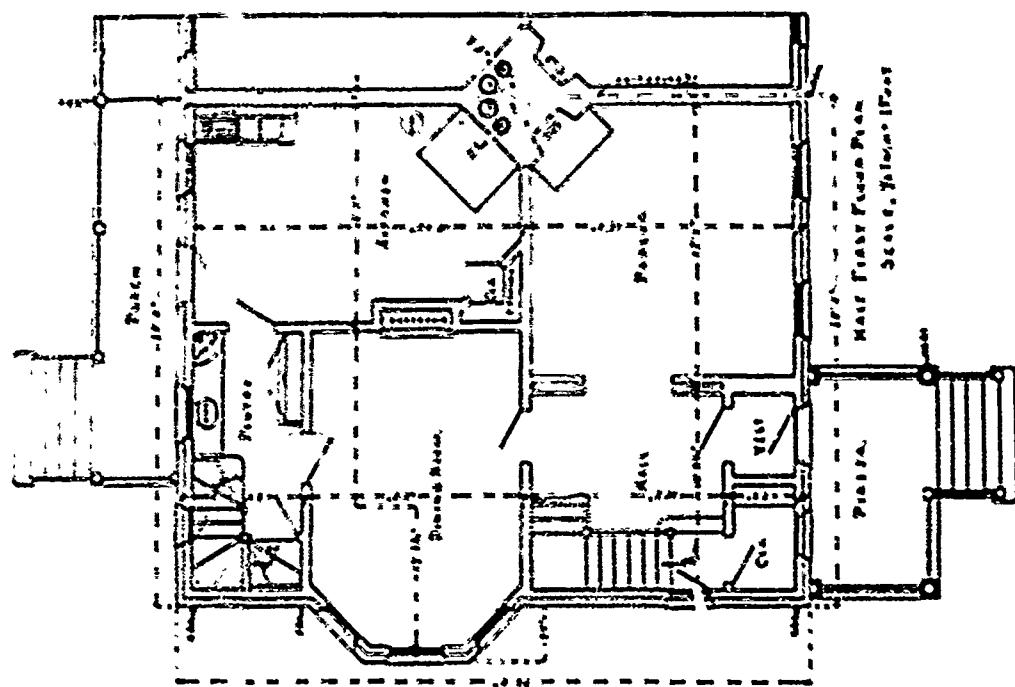


11

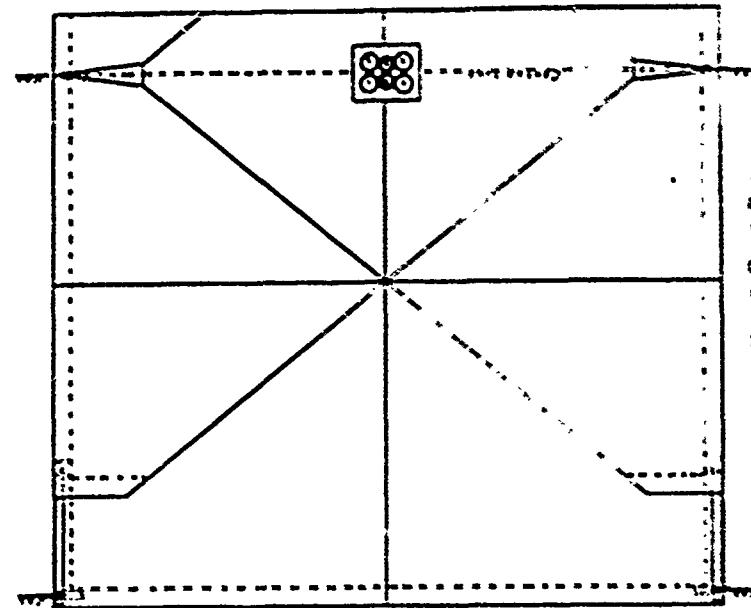

Half Roof Plan

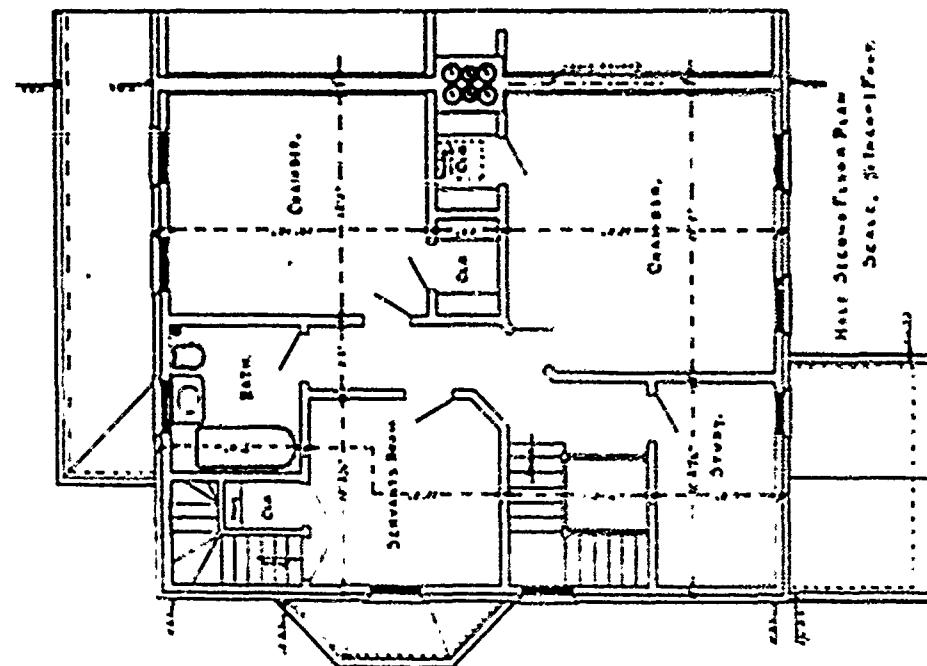Half Second Floor Plan
Second, Second Floor

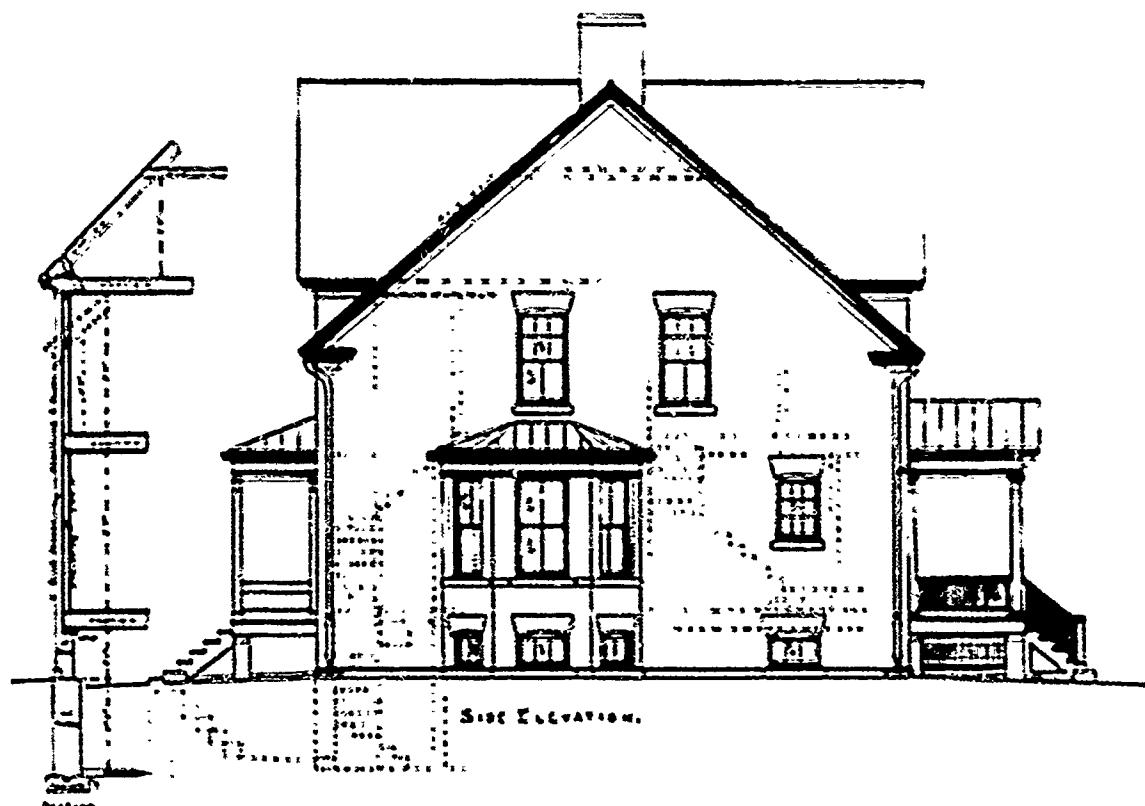

SIDE ELEVATION.

FRONT ELEVATION
SCALE, 1/2 INCH = 1 FOOT

SIXTEEN FOR MODIFICATION OF PLAN NO 115, Q.M.C. 3
PREPARED UNDER THE DIRECTION OF
CAPTAIN GEORGE HOWARD, A.Q.M., U.S.A.R.
Jan 1890

211

SECOND PERIOD

PLAN No: 115-A

PLAN TYPE: Officers' Quarters, double set
2 stories + basement
Brick


DATE: March 1899

BASIC UNIT: K


KNOWN LOCATIONS: --

COMMENTS:



DRAWING SOURCE: NARS - Cartographic & Architectural Branch
RG 77- P.I. NM-19 E. 411- #115-A

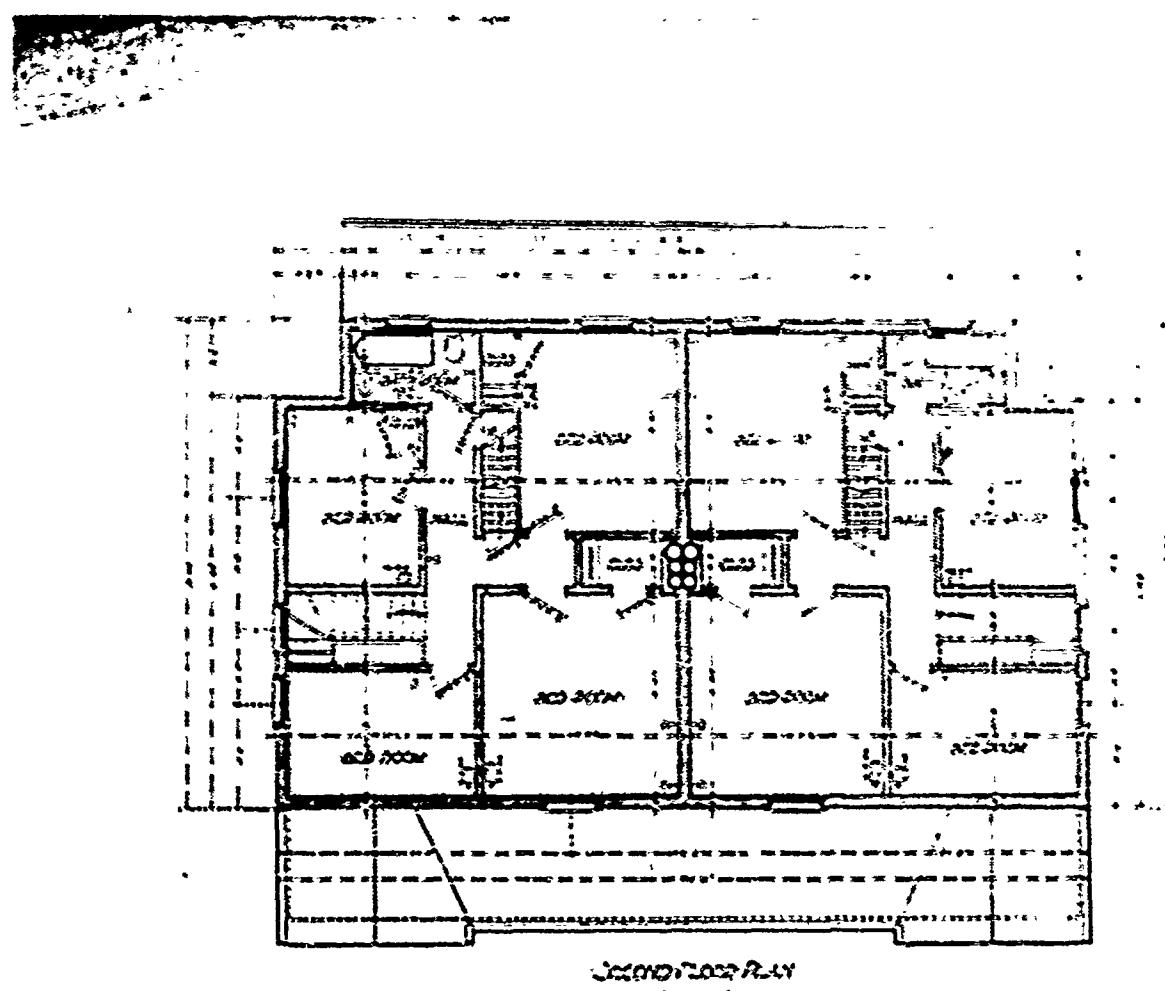

© 1968
SOUTHERN CALIFORNIA QUARTERS
PRIVATE SET ORGANIZATION

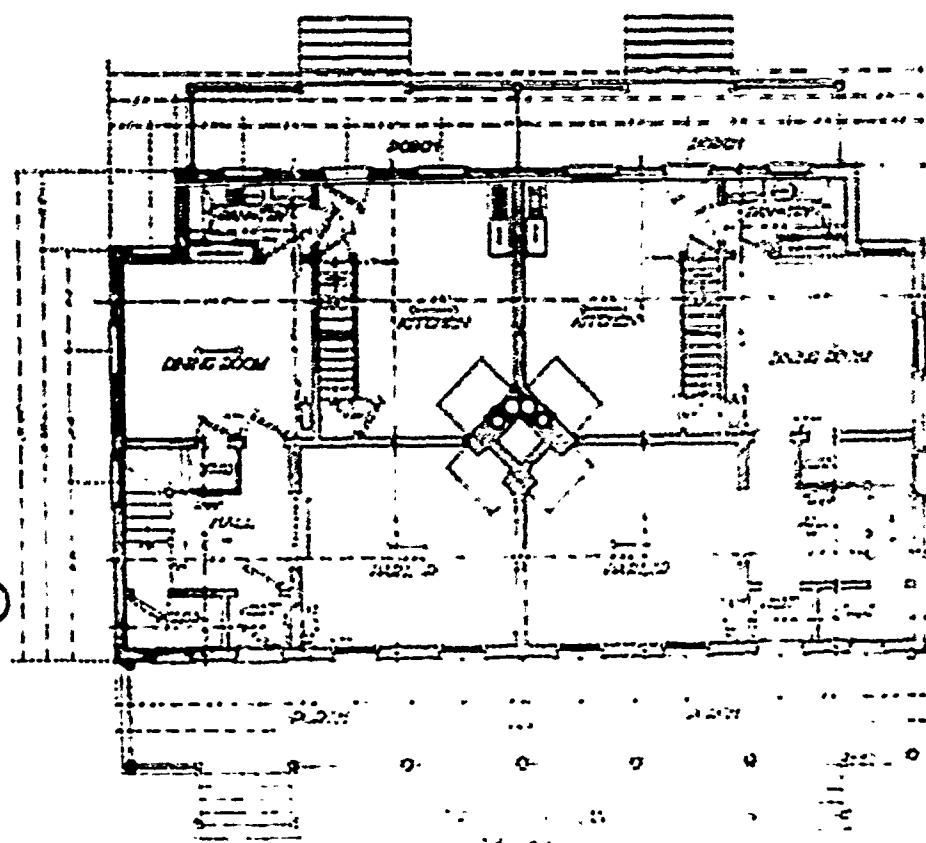


115A

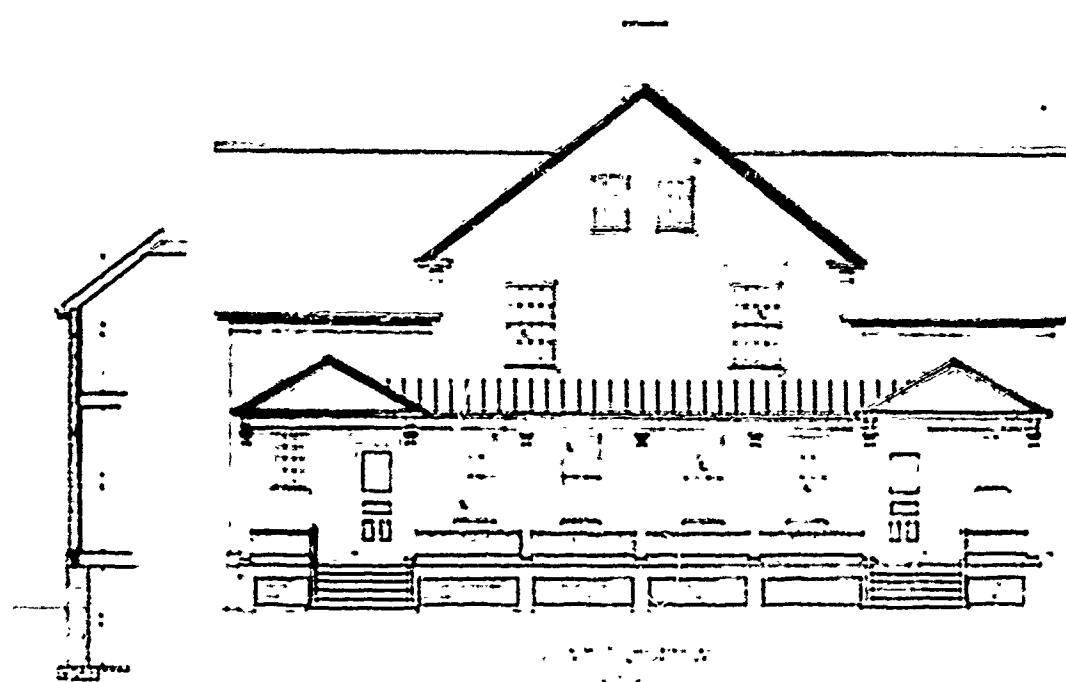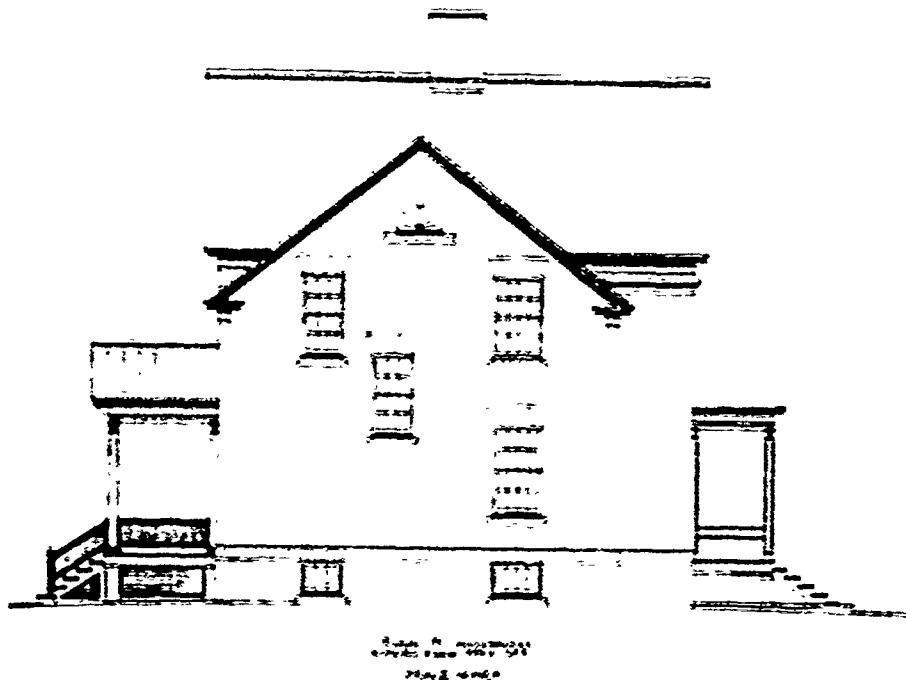


Sheet No. 1
DOYLE SET CO., INC.

115

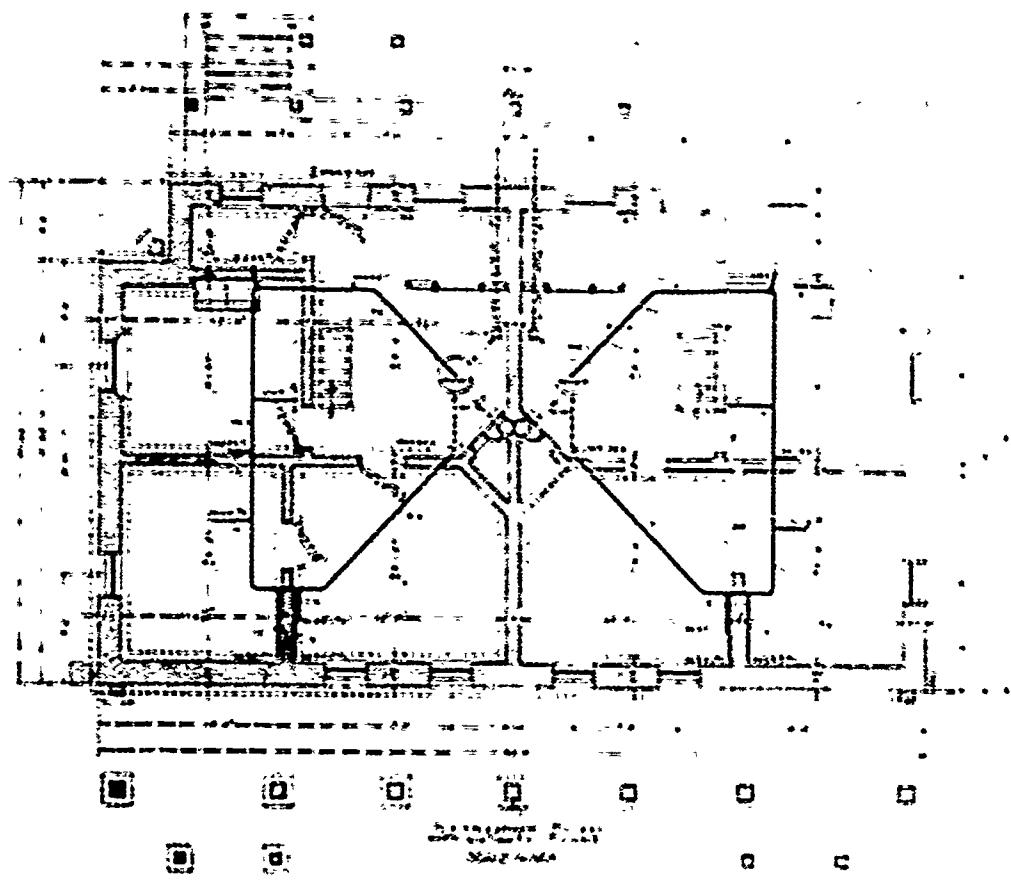

RECEIVED
MAY 1962
FBI - NEW YORK
SEARCHED SERIALIZED INDEXED
FBI - NEW YORK

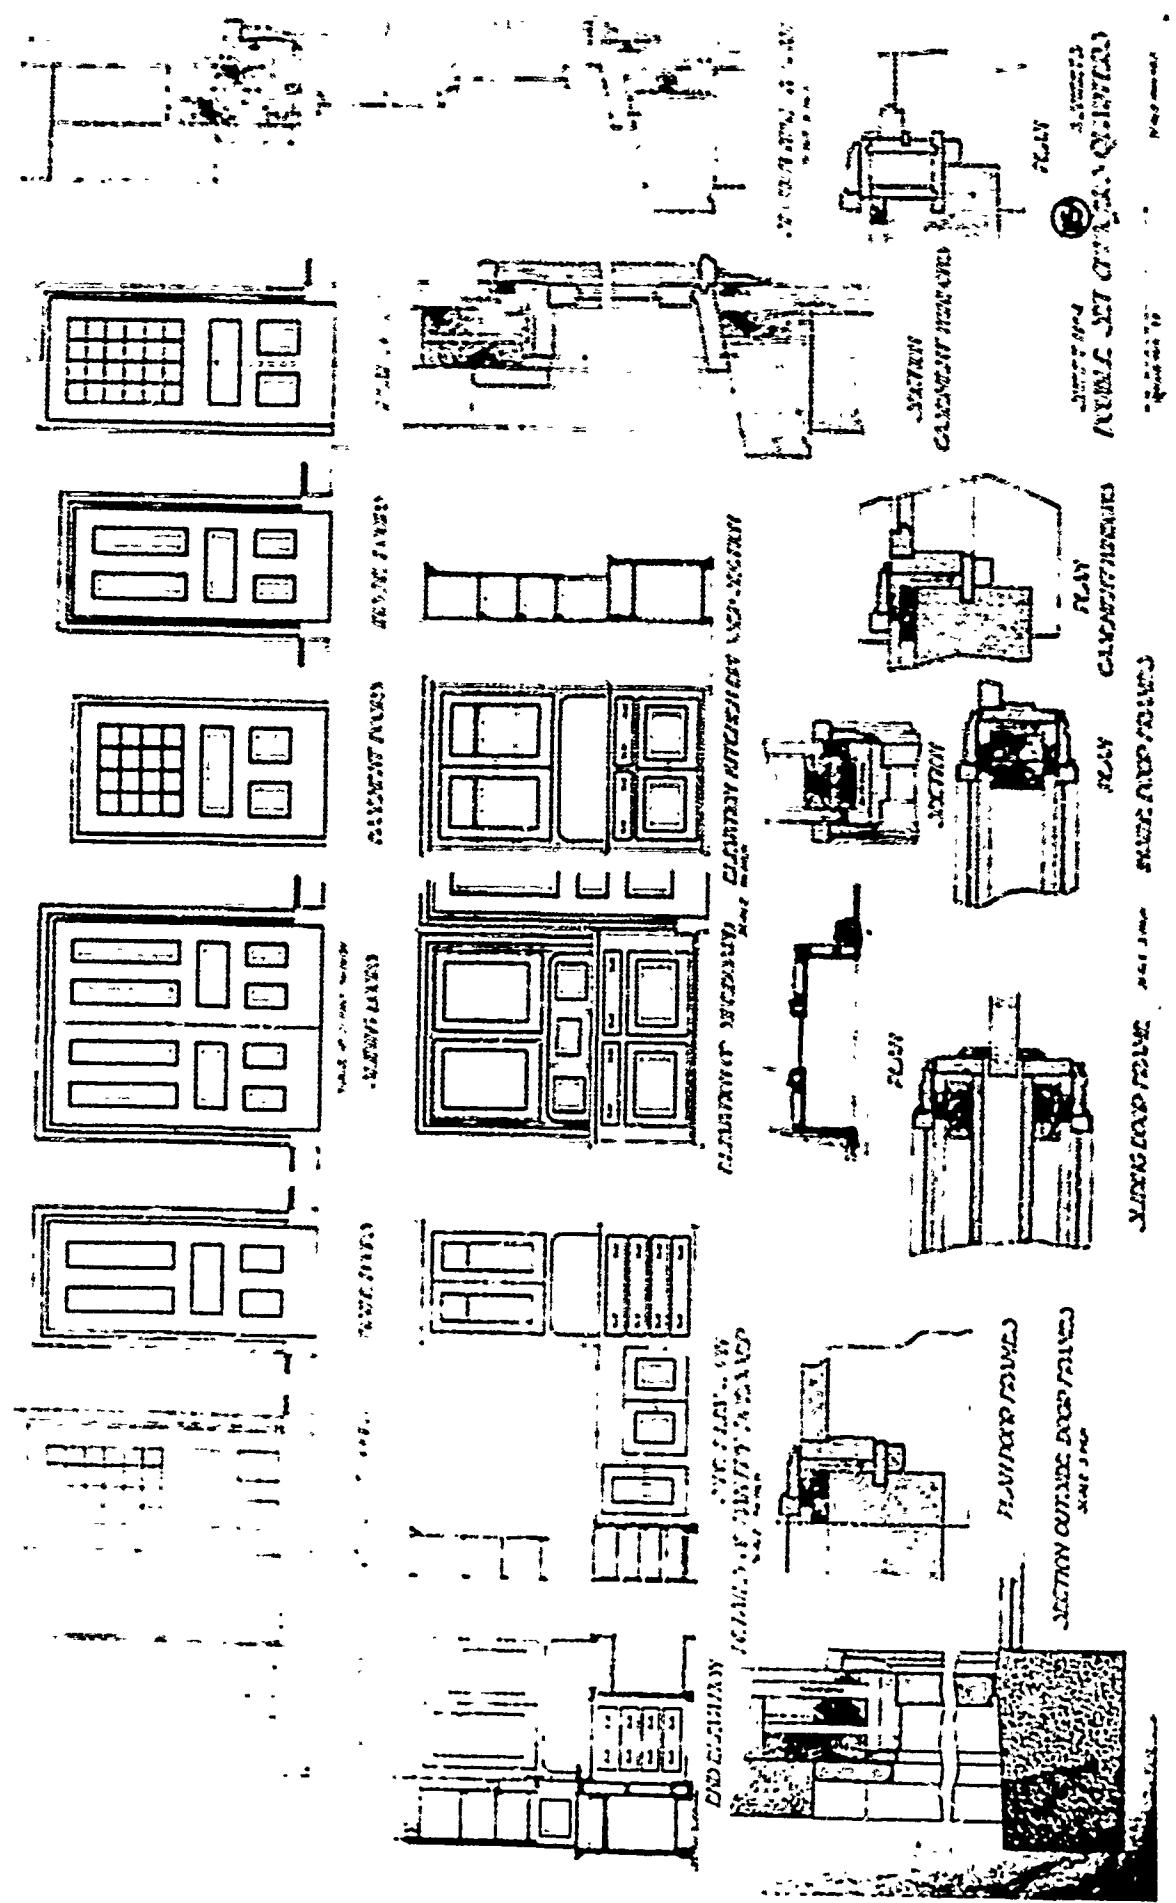

SECOND PERIOD

PLAN No: 119

PLAN TYPE: Commanding Officer's Quarters
3 stories + basement
Frame


DATE: February 1898

BASIC UNIT: --

KNOWN LOCATIONS: --

COMMENTS:

DRAWING SOURCE: NARS - Cartographic & Architectural Branch
RG 77- P.I. NM-19 E. 411- #119

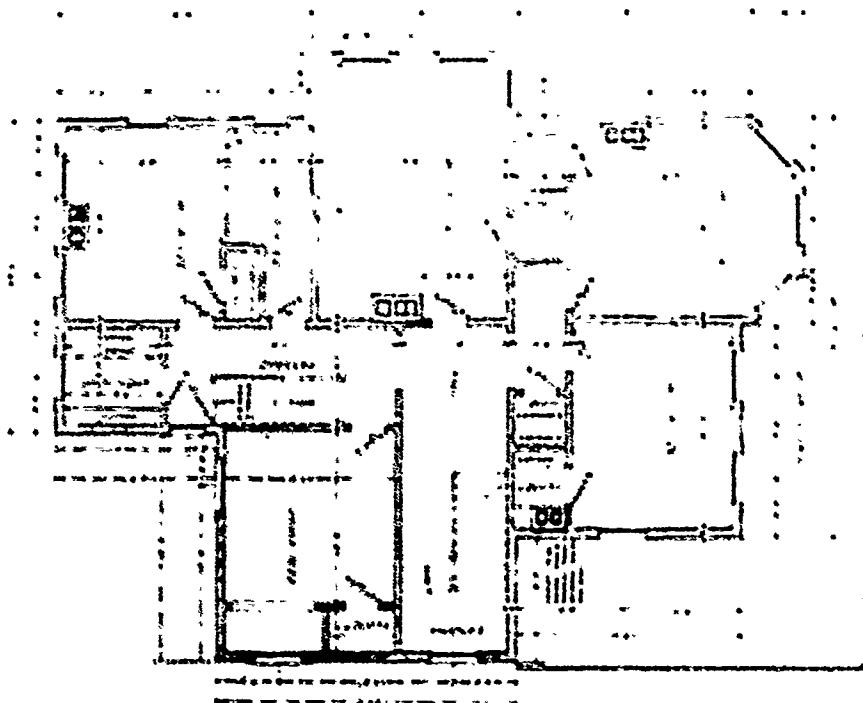

ARCHITECTURE DRAWING

11

WATER TOWER PLATE



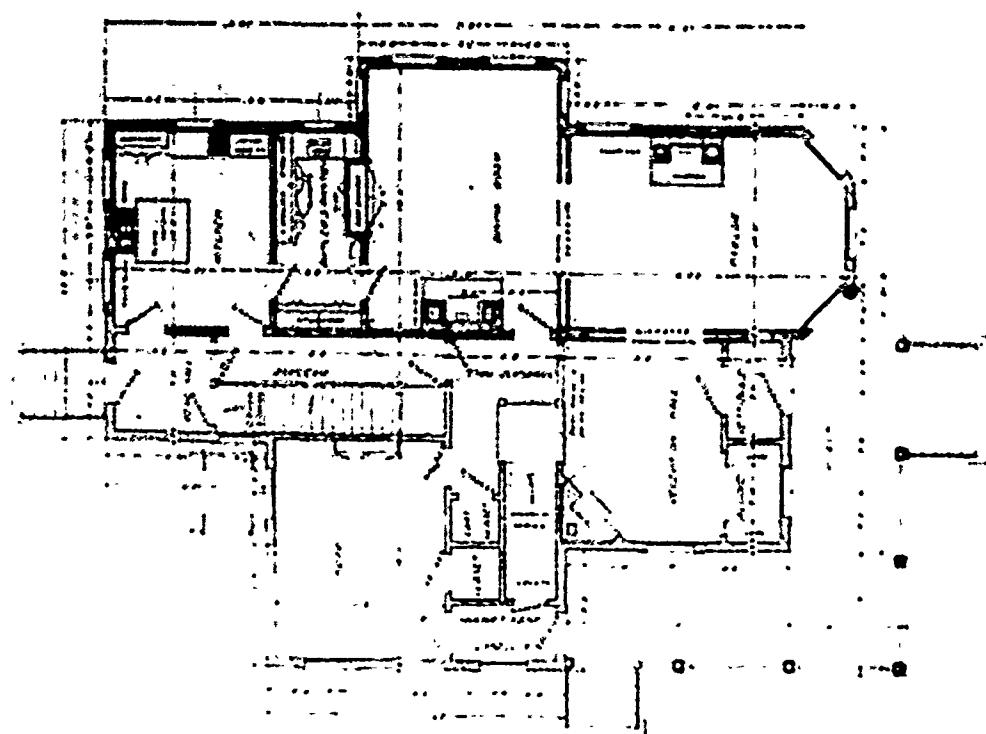


PLATE 11 CIVIL P. M.


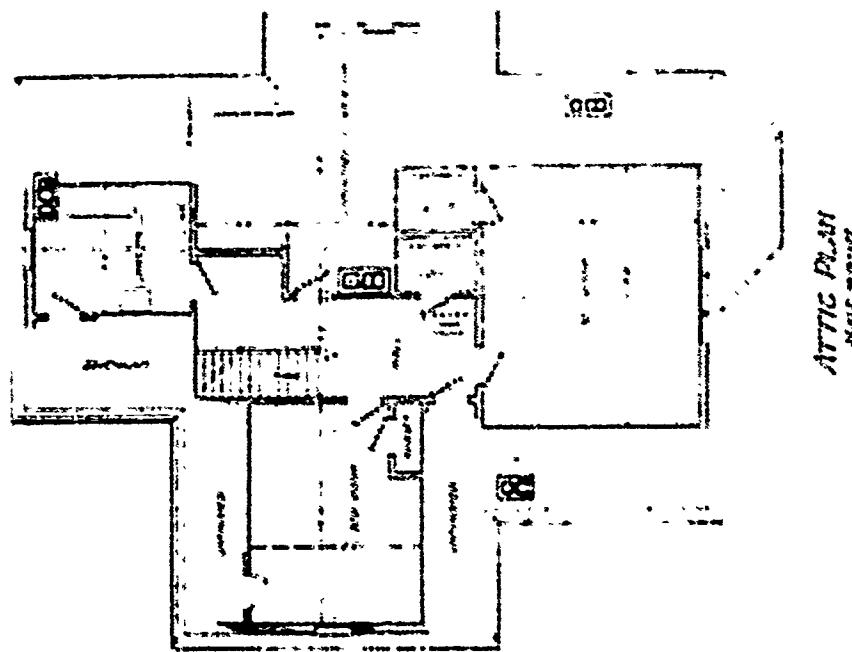


ATTIC PLAN

CIRCLED NUMBER FIVE

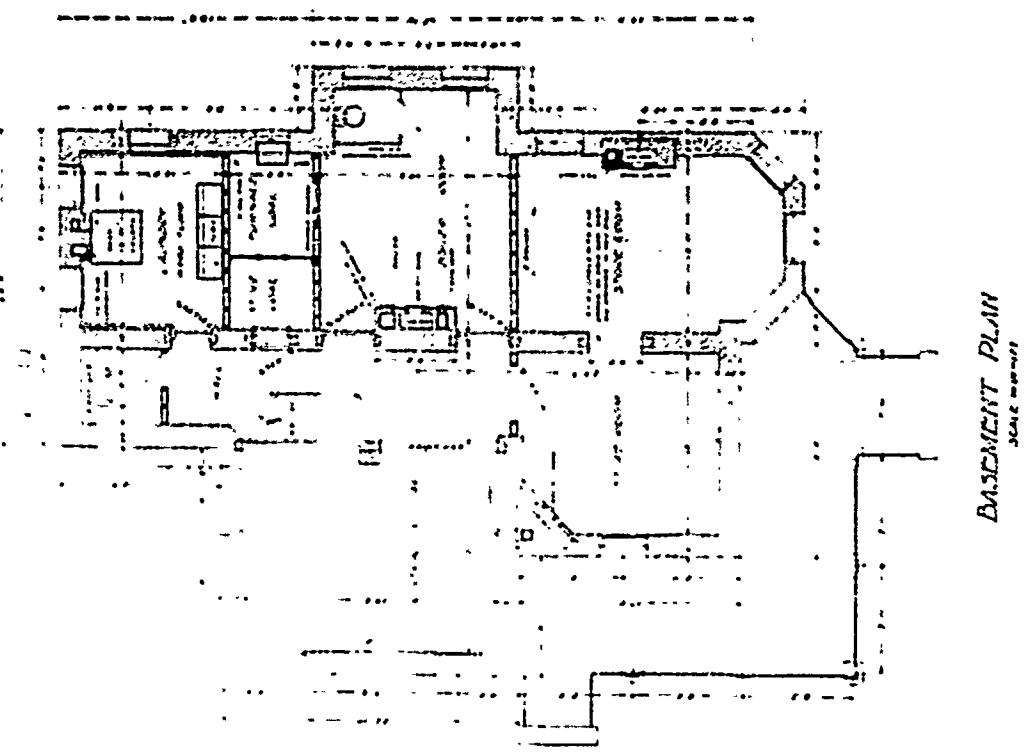


BASEMENT PLAN

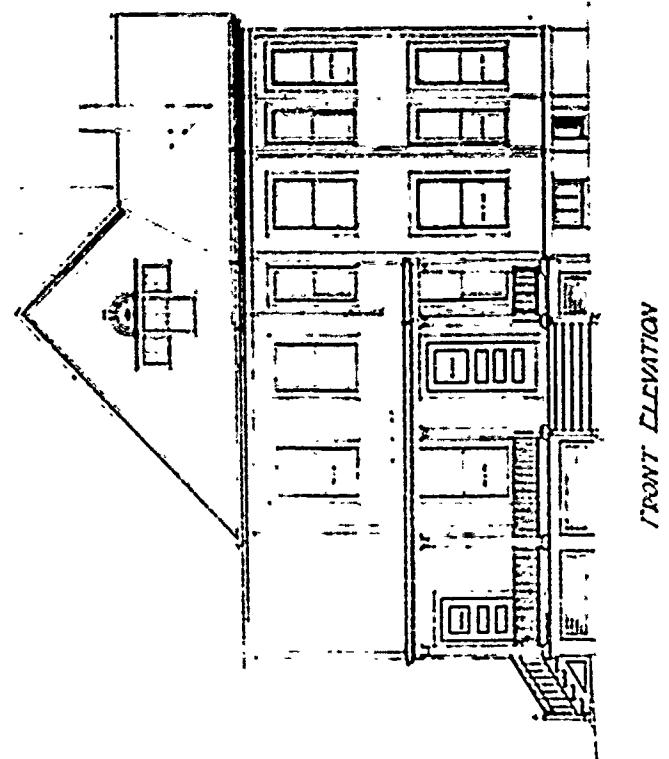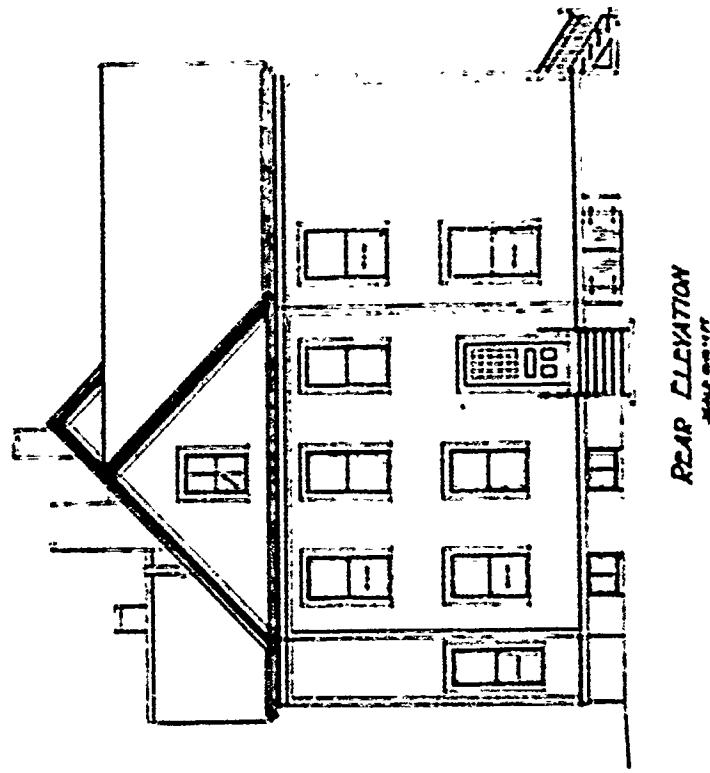

Commandant Officers Quarters

11/22/51
1200 QMDO

11/22/51
1200 QMDO

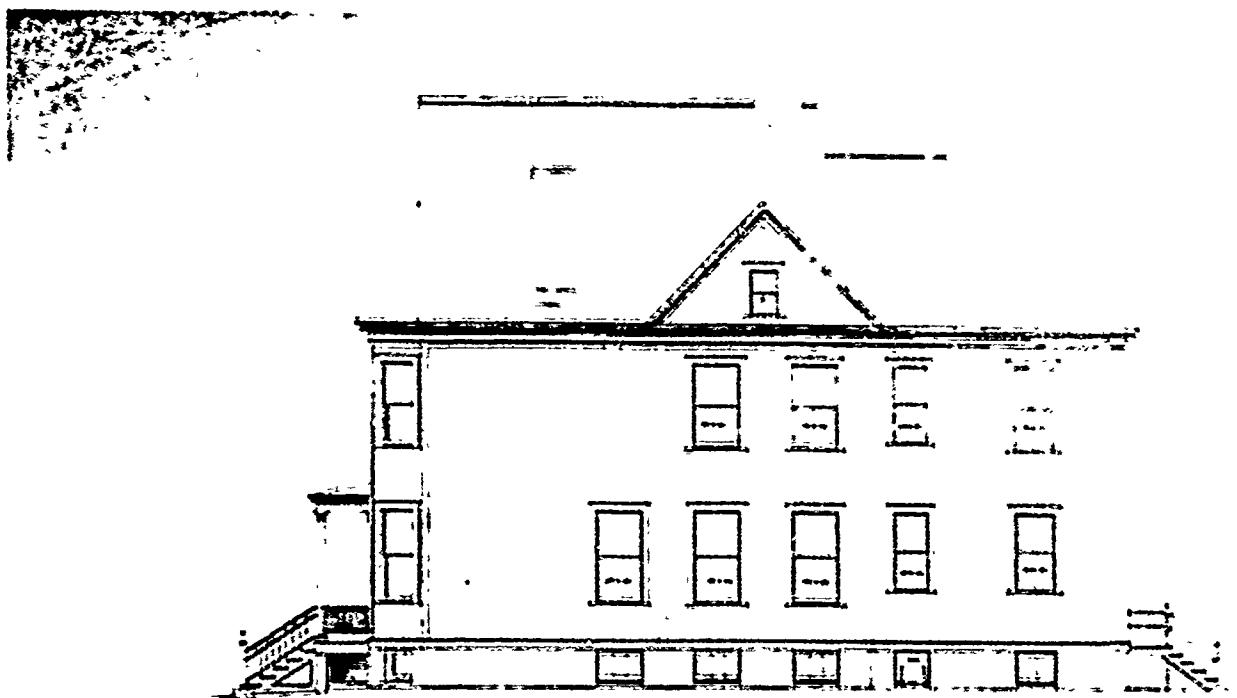


SIDE ELEVATION
SCALE 1/4 INCH = 10 FEET



SIDE ELEVATION
SCALE 1/4 INCH = 10 FEET

6 1/2' 11" 10' 11" 10' 11" 10' 11"
Commr. Officers Quarters

6' 11" 10' 11" 10' 11" 10' 11"

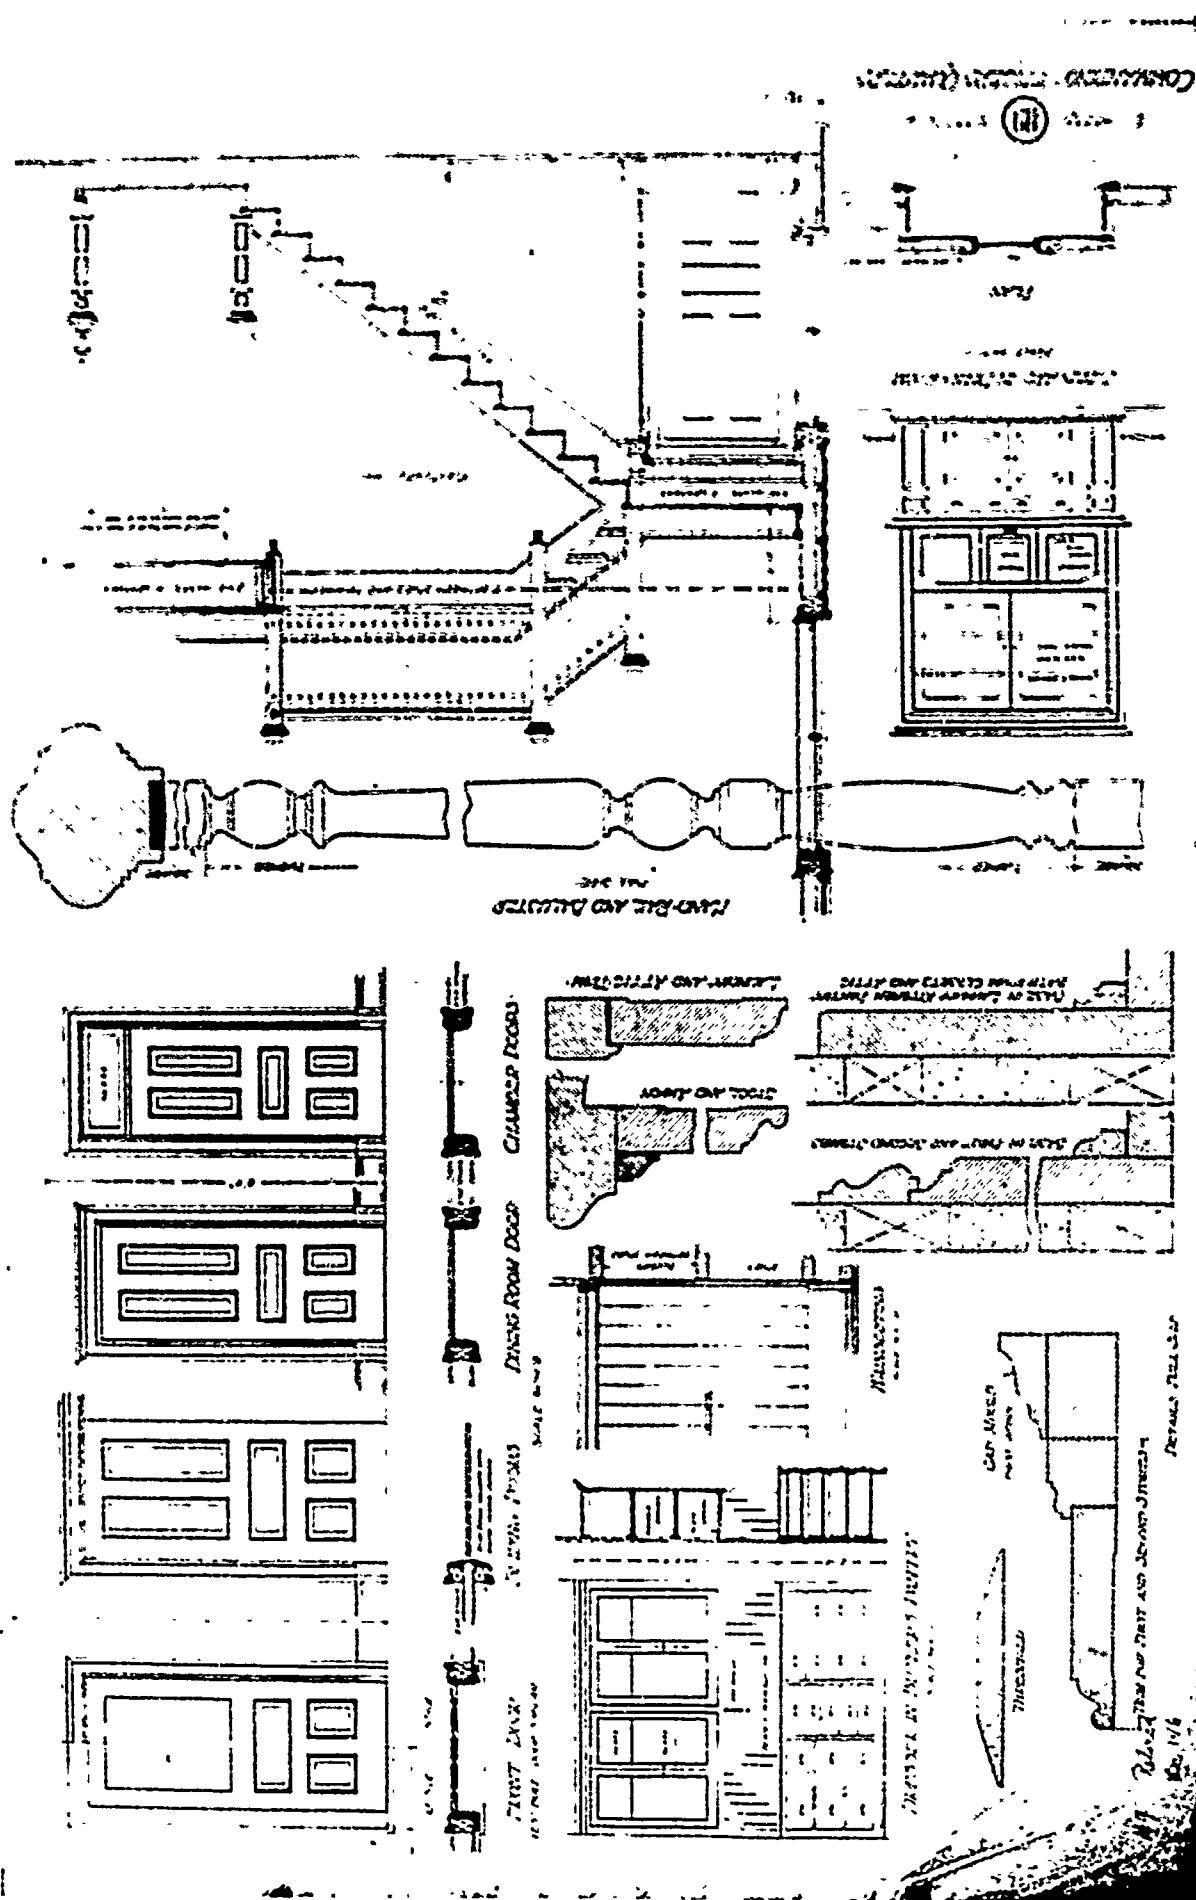

SECOND PERIOD

PLAN No: 120

PLAN TYPE: Officers' Quarters, double set
2 stories + basement
Brick and wood


DATE: February 1898


BASIC UNIT: J

KNOWN LOCATIONS: Ft. Logan A Roots, Arkansas
Ft. McKinley, Maine

COMMENTS:


DRAWING SOURCE: NARS - Cartographic & Architectural Branch
RG 77- P.I. NM-19 E. 411- #120

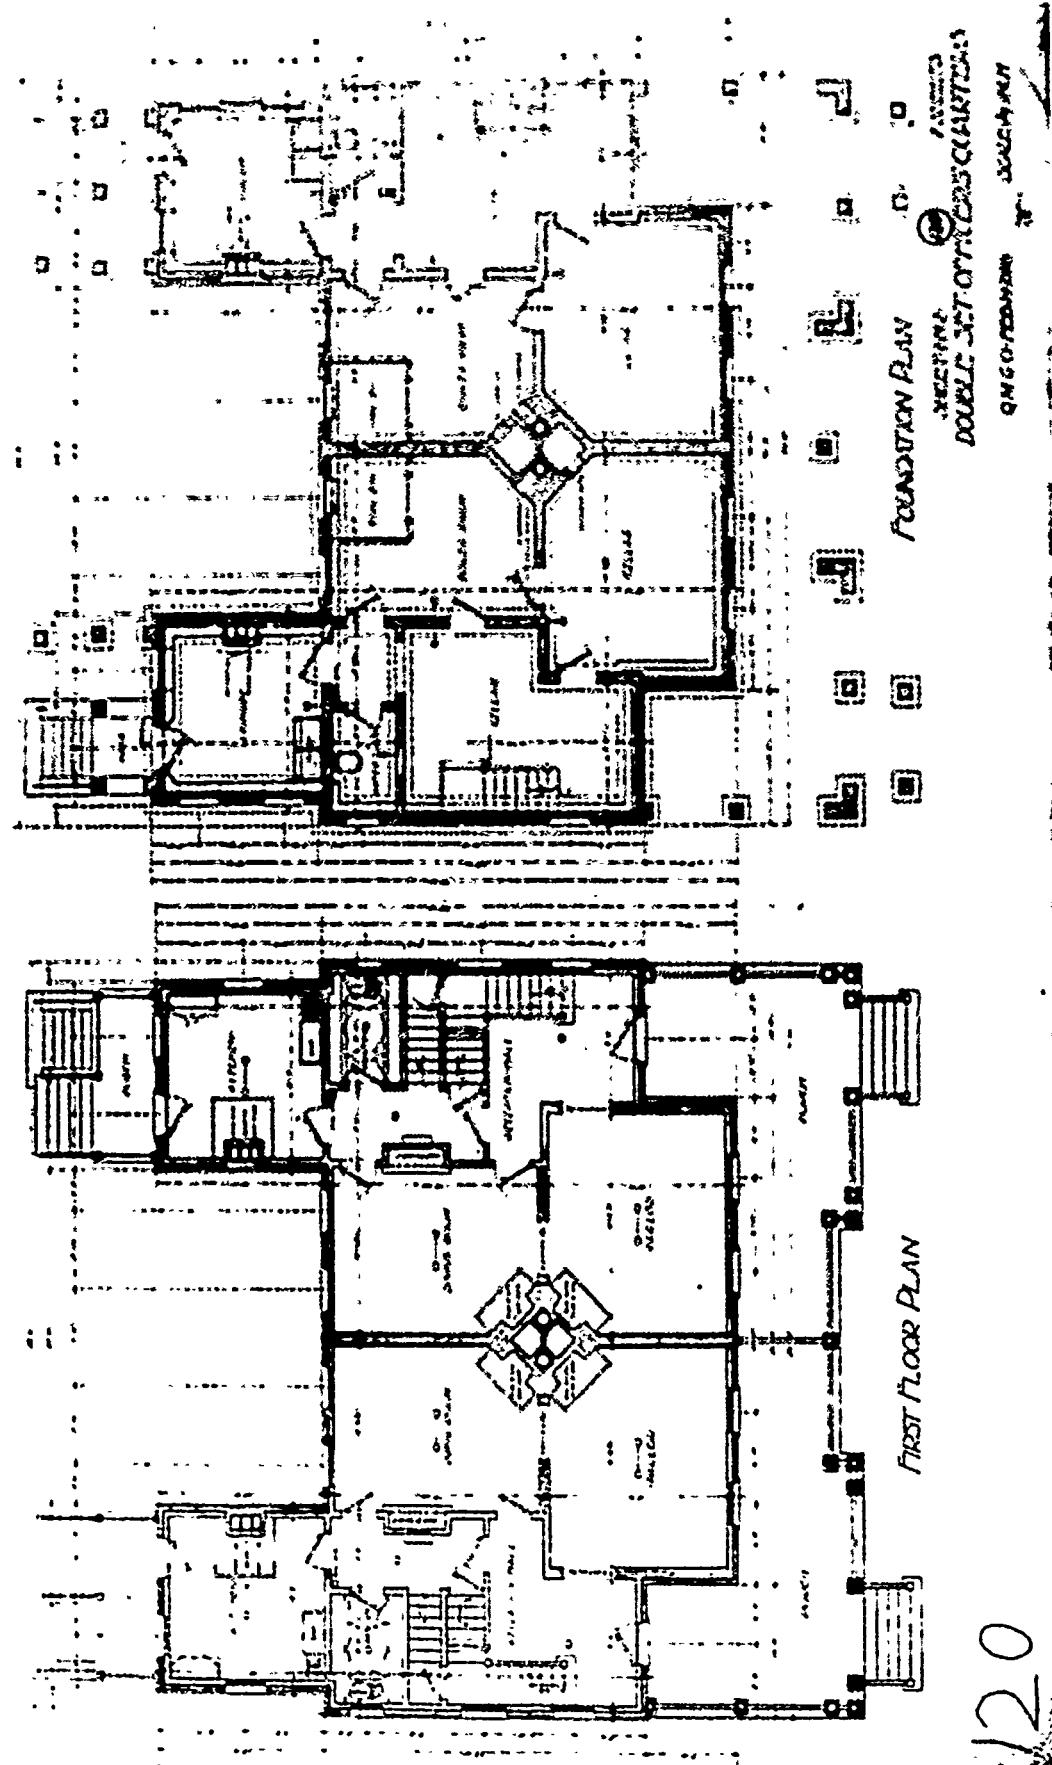

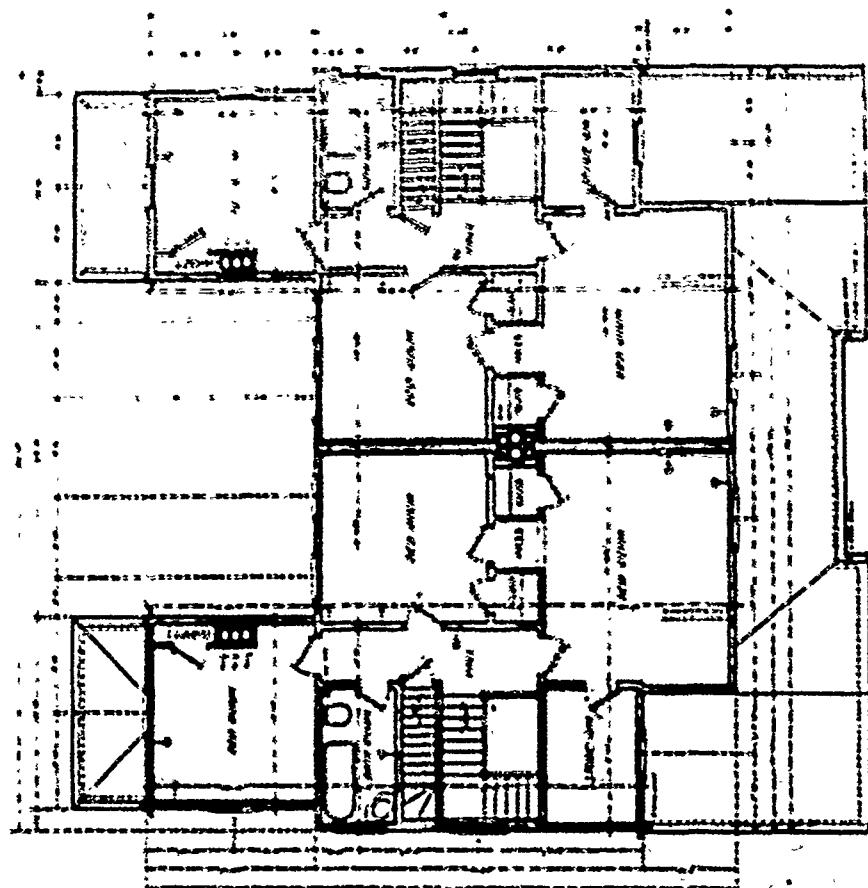



Second floor plan

WINTER
DOUBBLE SET CRYSTAL CUTTERS
SUGAR CANE SET

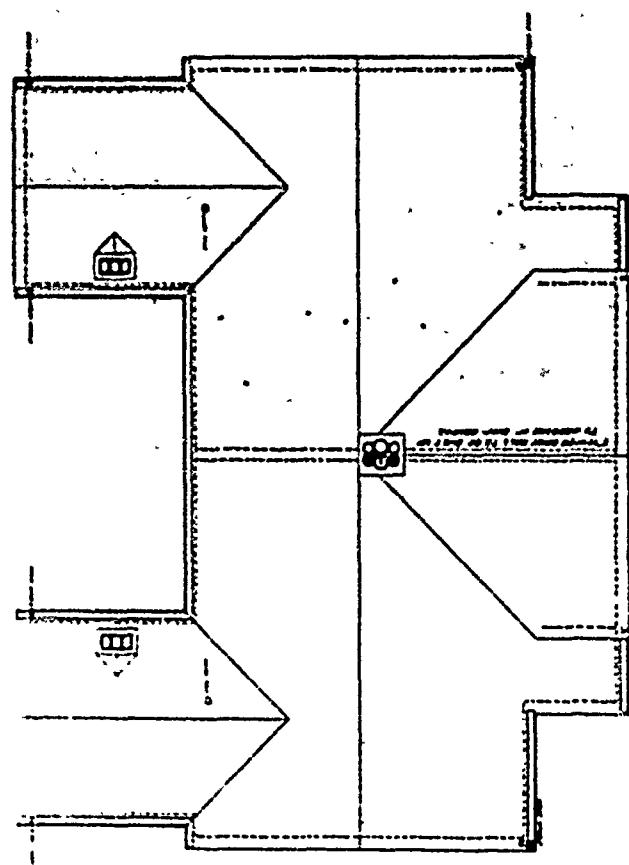

Roor-Paw

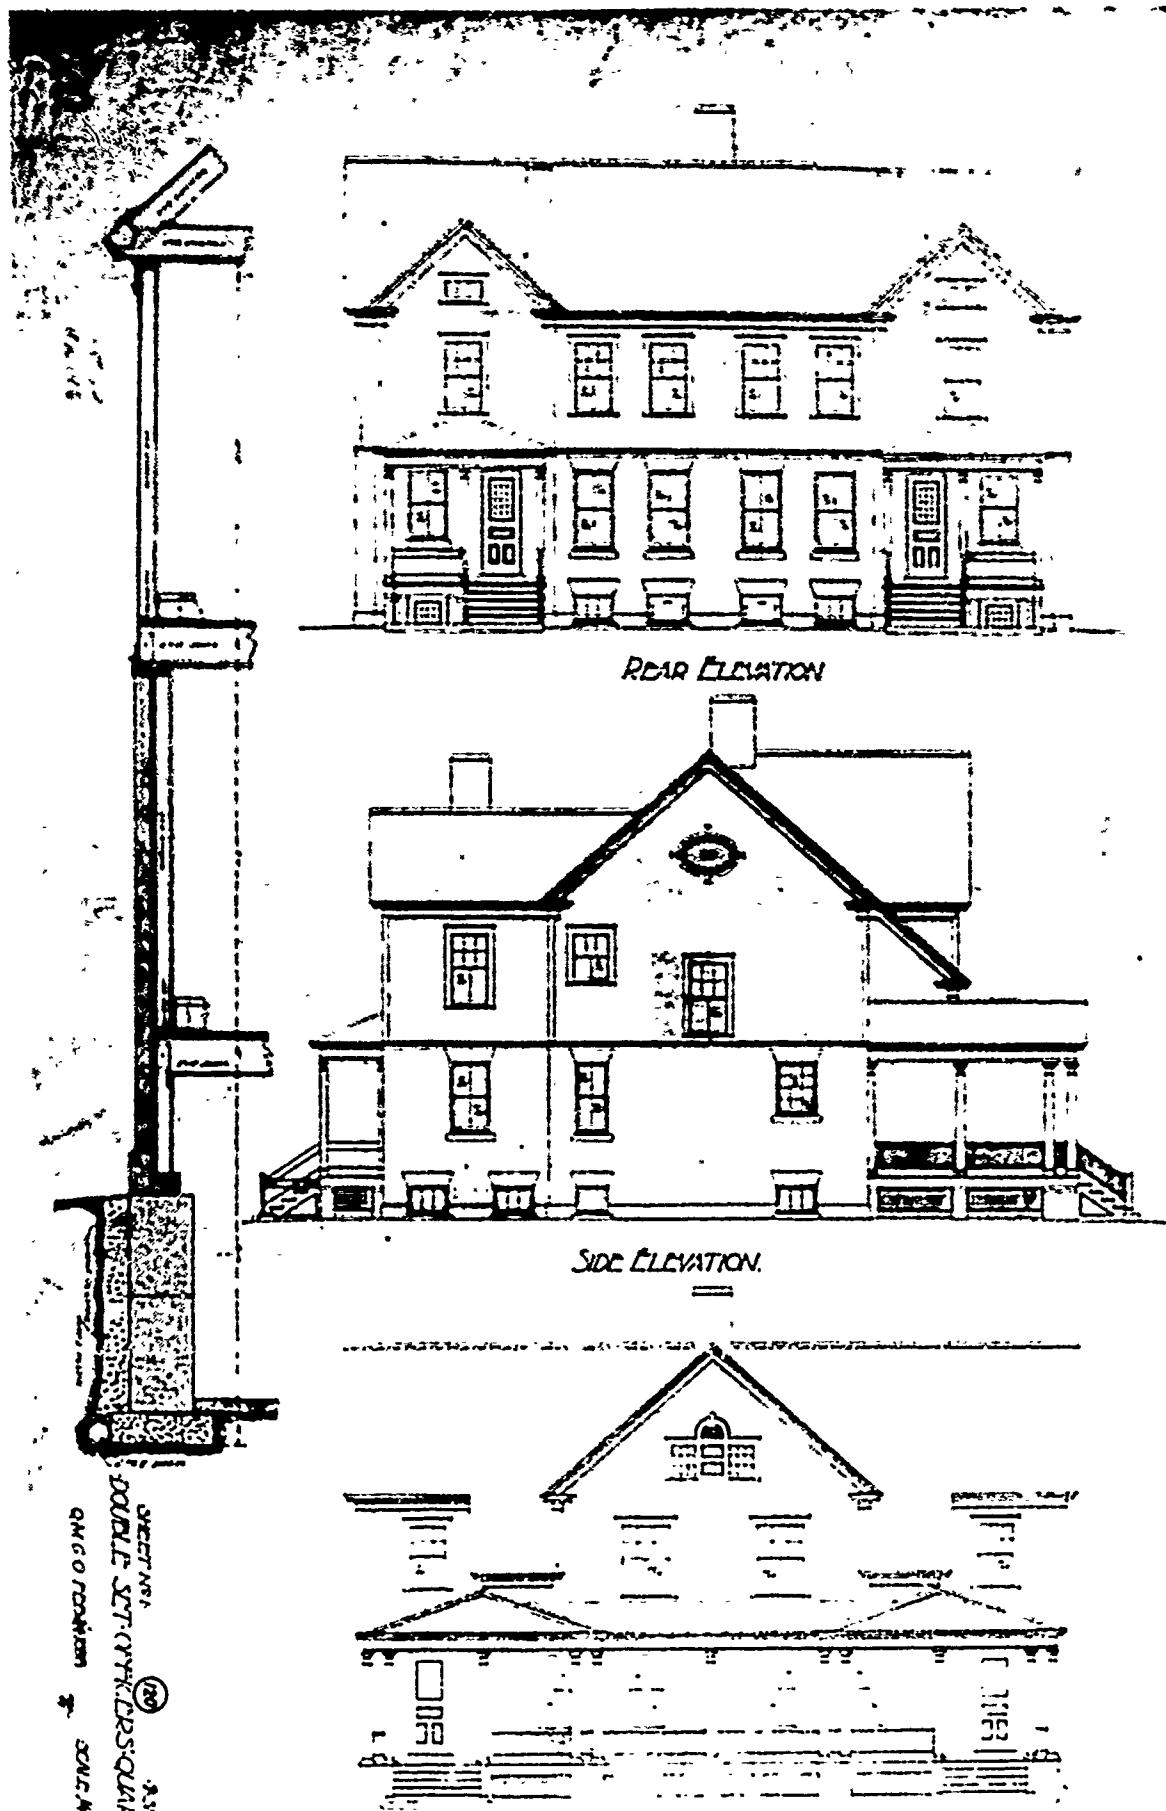

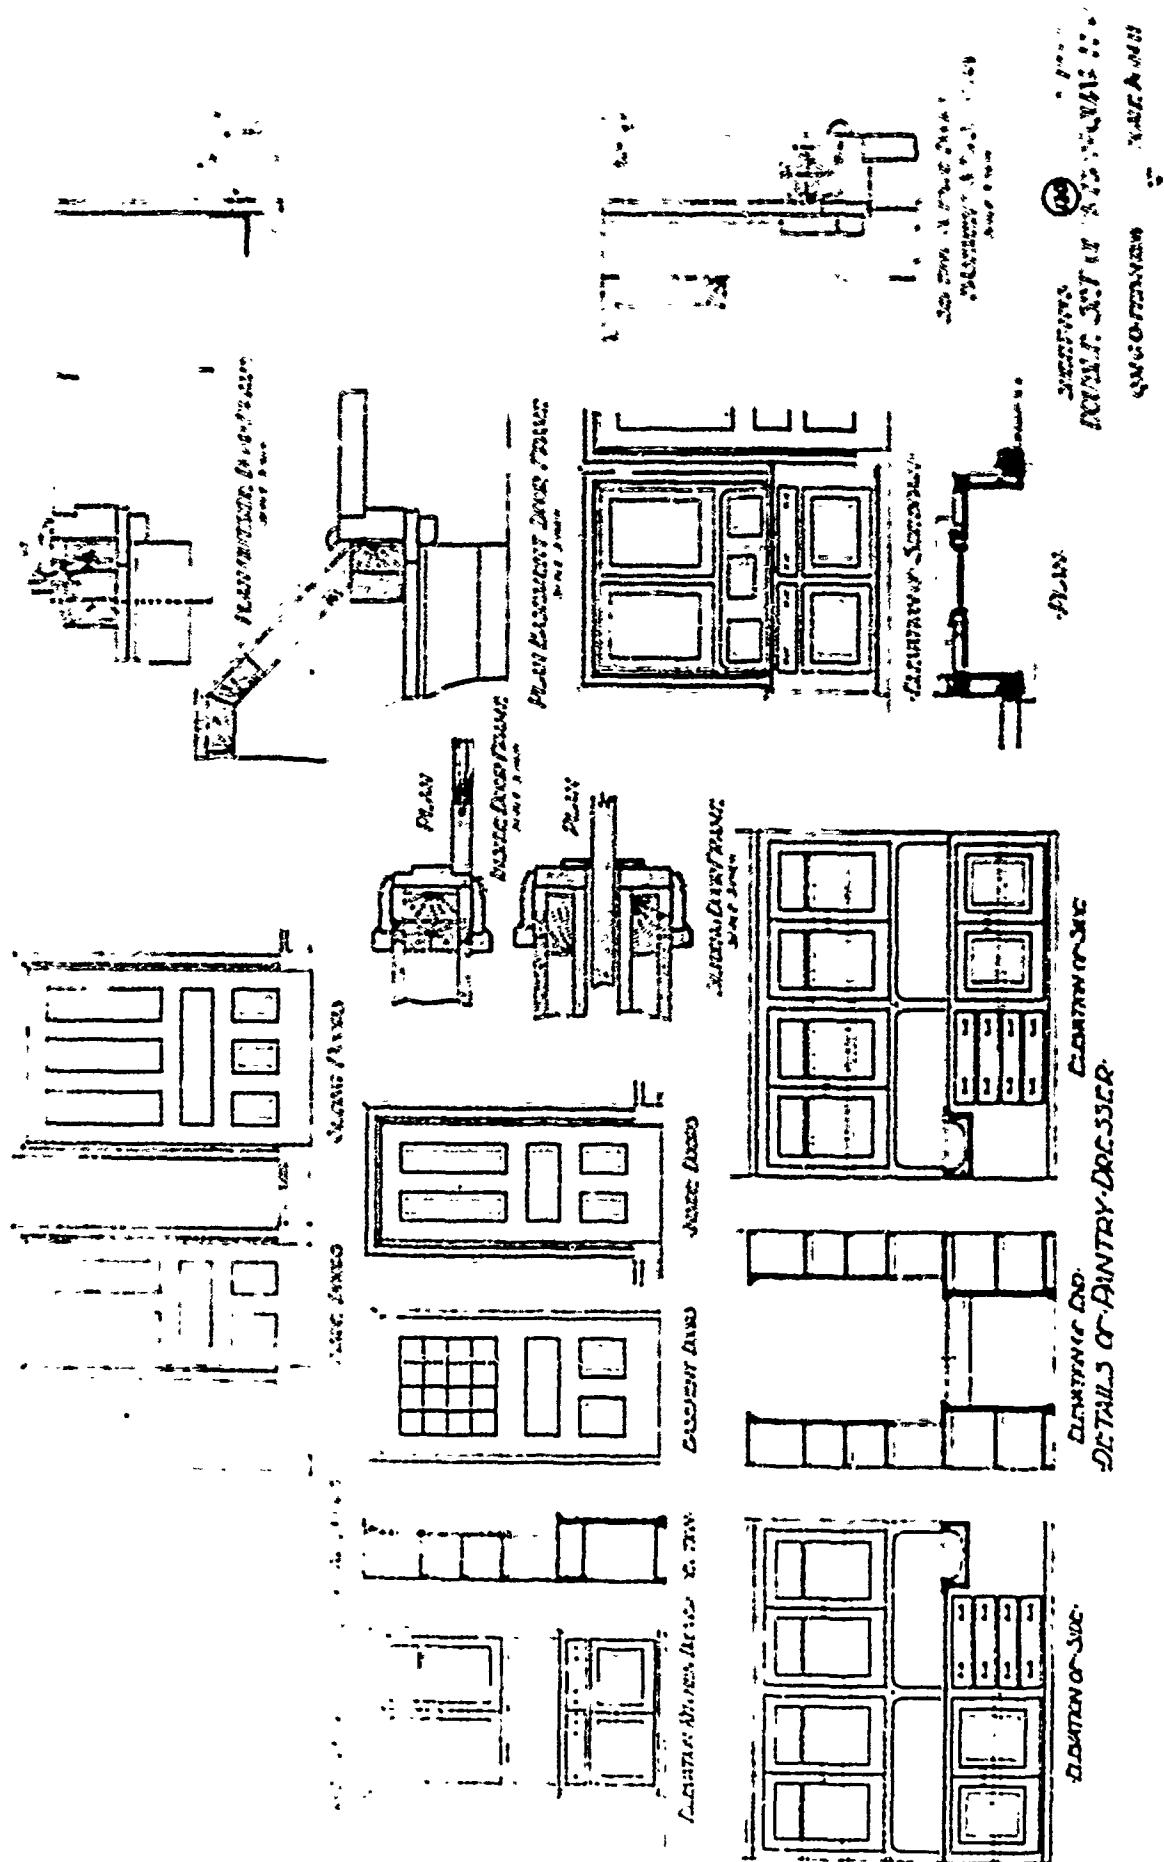

SECOND PERIOD

PLAN No: 120-A

PLAN TYPE: Officers' Quarters, double set
2 stories + basement
Frame

DATE: March 1898

BASIC UNIT: J

KNOWN LOCATIONS: Mansfield (Ft. Greble ?), Rhode Island
Ft. Stevens, Oregon
Ft. Terry (Plumb Island) New York
Ft. Williams, Maine
Ft. Winthrop, Massachusetts
Lawson, Seattle, Washington State

COMMENTS:


DRAWING SOURCE: NARS - Cartographic & Architectural Branch
RG 77- P.I. NM-19 E. 411- #120-A

120-A

1 of 3

NOTE: All dimensions are in inches.

120-A Long/Short

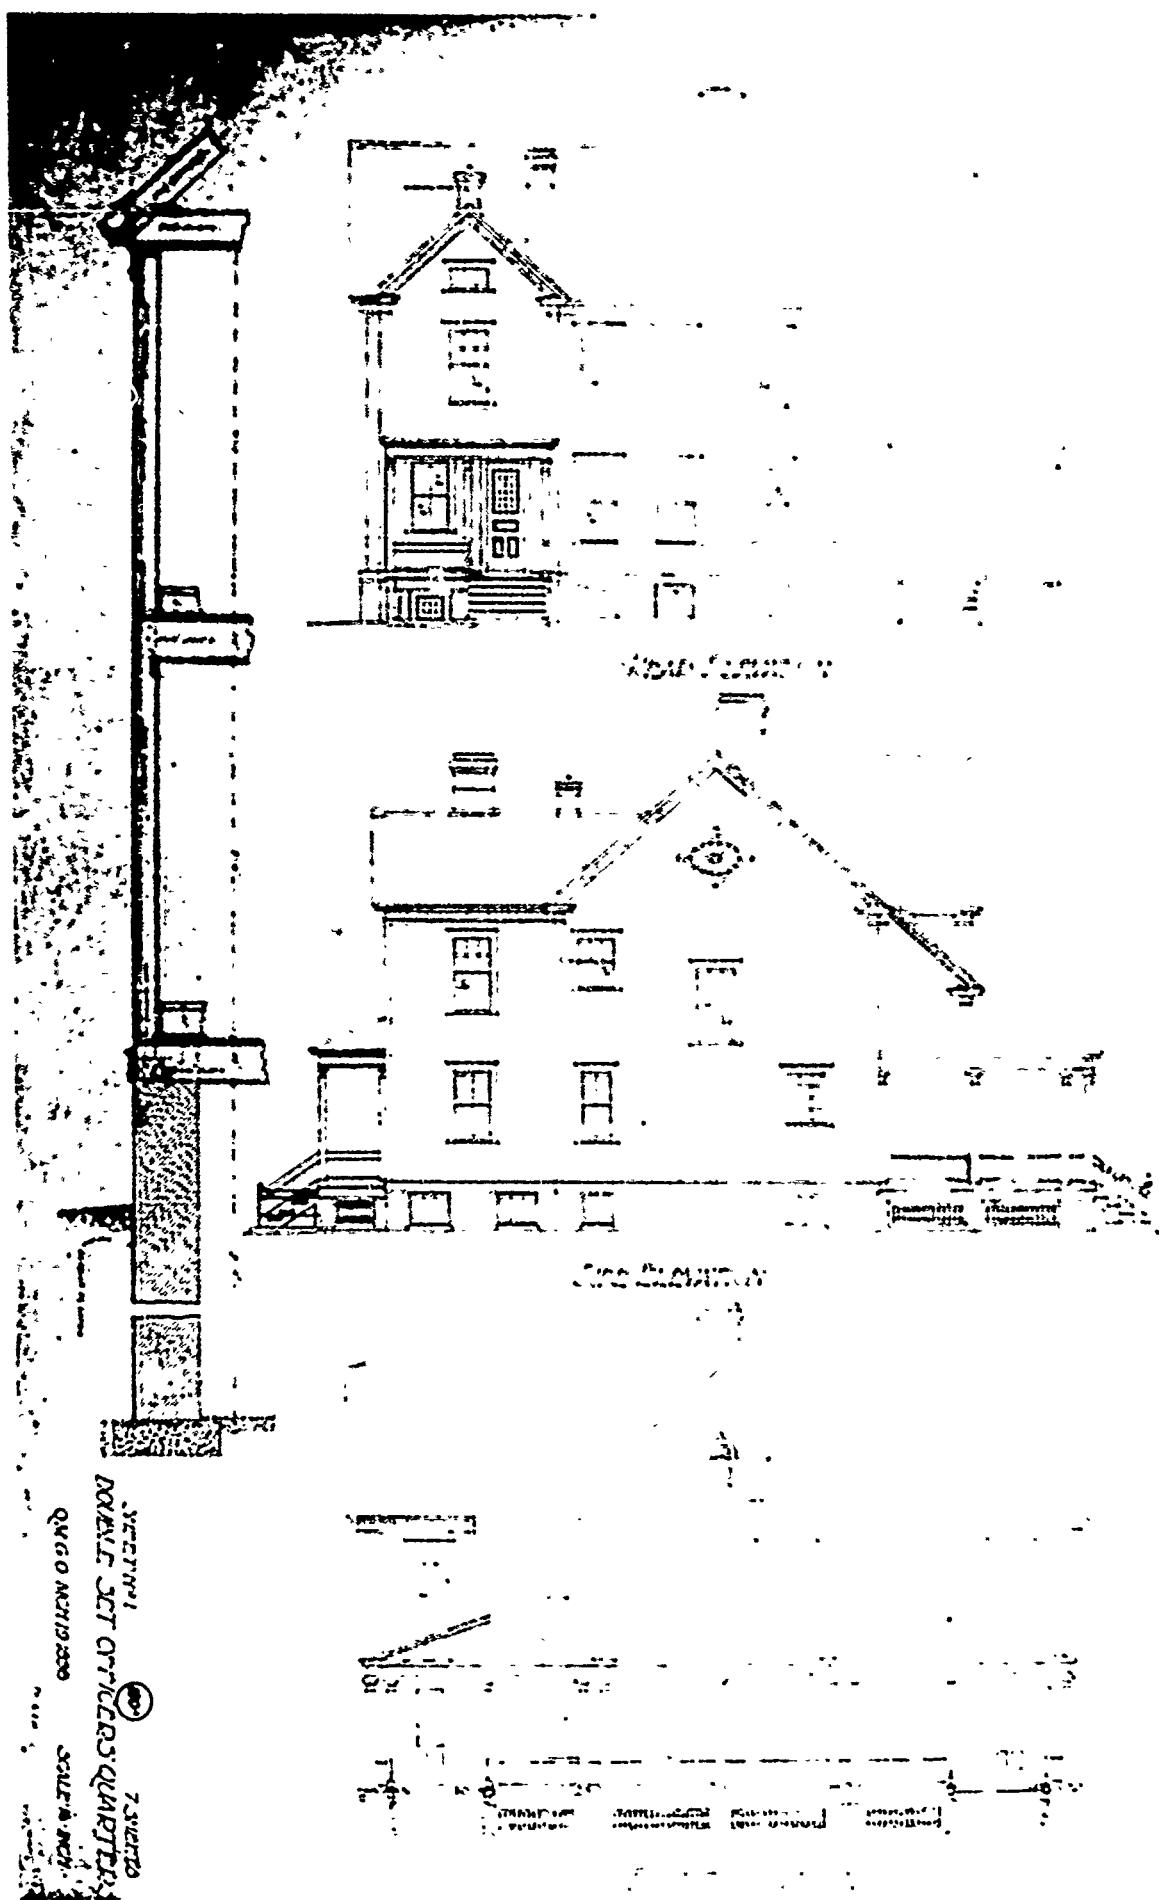

SECOND PERIOD

PLAN No: 120-B

PLAN TYPE: Unknown

DATE: Unknown

BASIC UNIT: --

KNOWN LOCATIONS: Ft. Morgan, Alabama
Ft. Stevens, Oregon
Ft. Point (Ft. San Jacuto), Texas
Tybee Island, Georgia
Ft. Flagler, Washington State
Ft. Hunt, Virginia

COMMENTS: Entry was penciled into index, E.411, but no drawings were found in the files. There were a number of references to it in other files at the National Archives.

DRAWING SOURCE: NARS - Cartographic & Architectural Branch
RG 77- P.I. NM-19 E. 411- #120-B

SECOND PERIOD

PLAN No: 120-C

PLAN TYPE: Officers' Quarters, double set
2 stories + basement
Brick


DATE: April 1899

BASIC UNIT: J

KNOWN LOCATIONS: Ft. Abraham Lincoln, North Dakota
Ft. Myer, Virginia
Ft. D.A. Russell, Wyoming
Ft. Ethan Allen, Vermont

COMMENTS: Plan is like 120-A.

DRAWING SOURCE: NARS - Cartographic & Architectural Branch
RG 77- P.I. NM-19 E. 411- #120-C

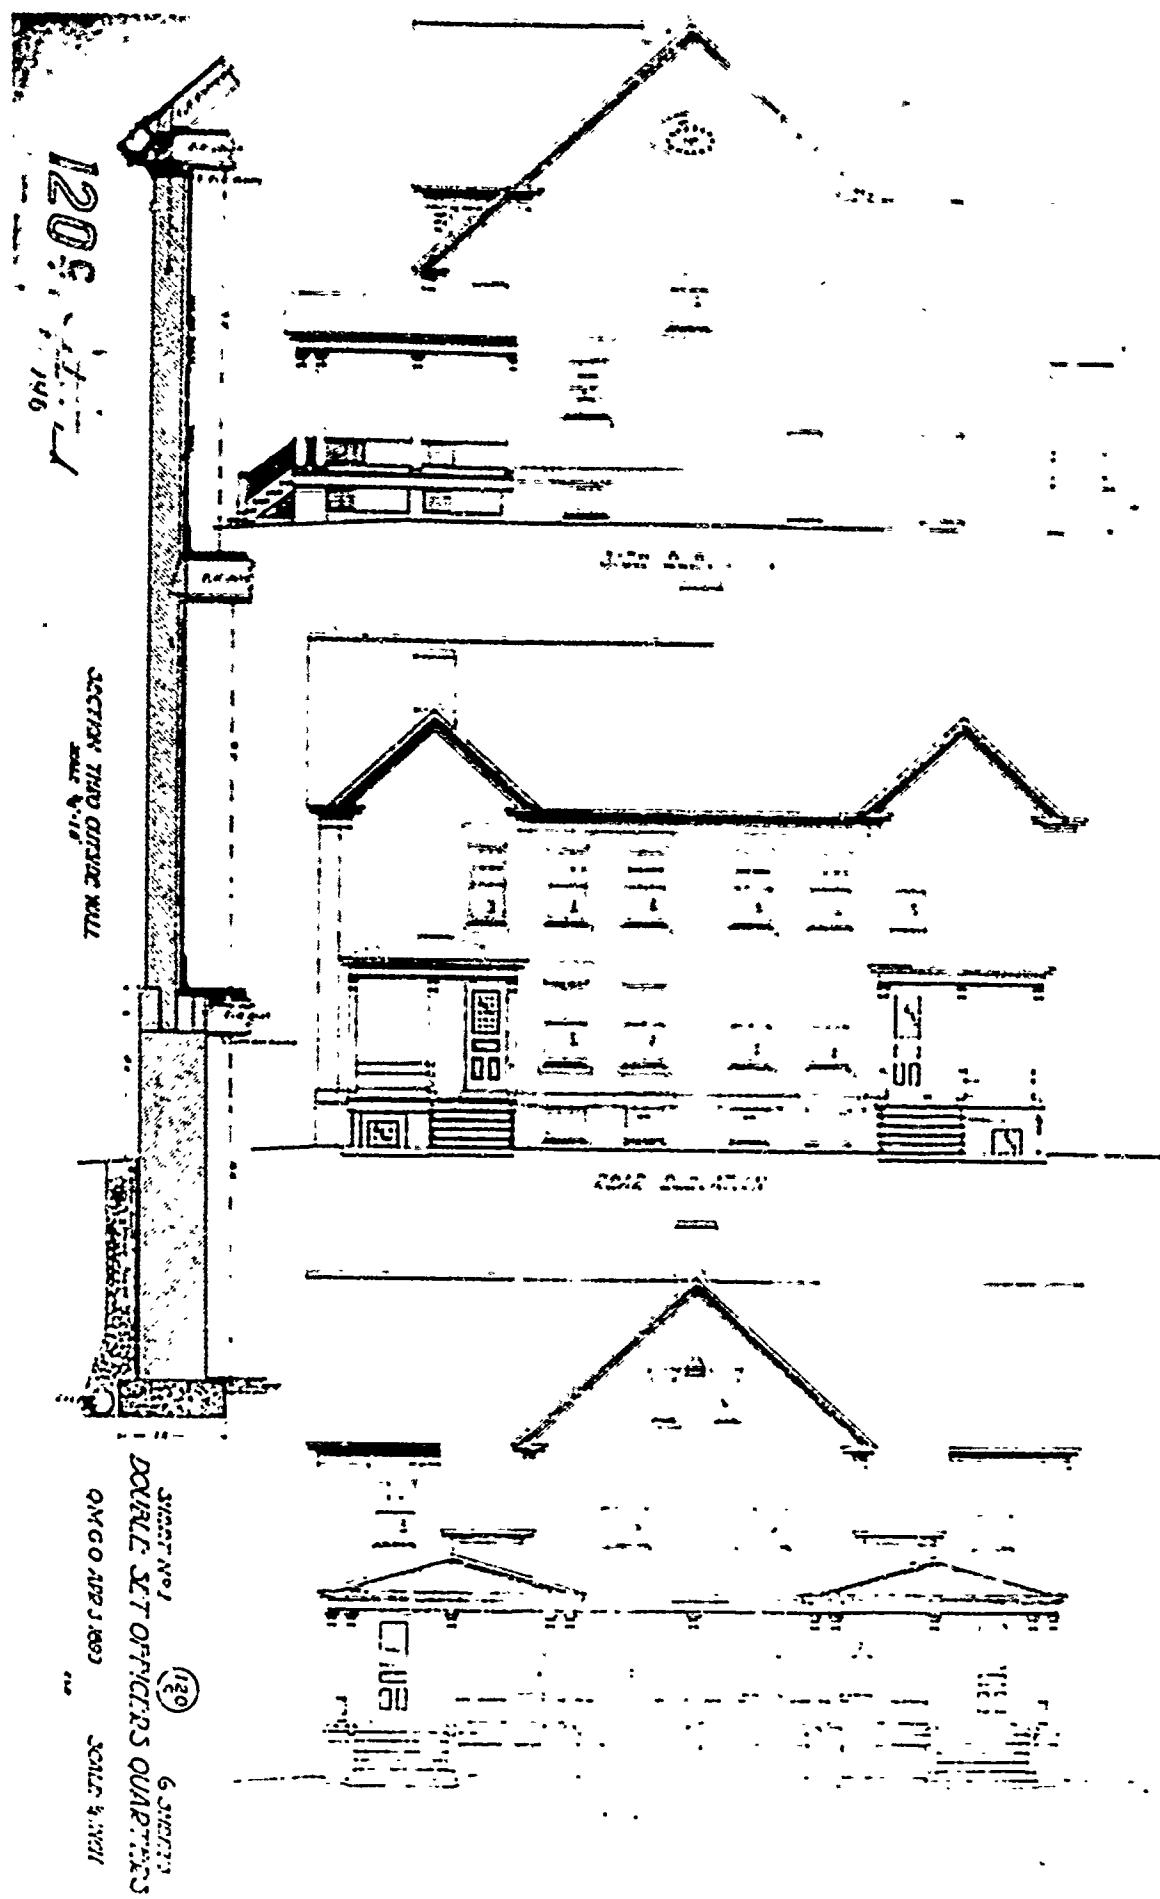

SECOND PERIOD

PLAN No: 120-D

PLAN TYPE: Officers' Quarters, double set
2 stories + basement
Brick


DATE: April 1903


BASIC UNIT: J

KNOWN LOCATIONS: Ft. Sheridan, Illinois
Ft. Meade, South Dakota
Ft. Michie, New York
Ft. Ontario, New York
Plattsburg Barracks, New York

COMMENTS: Specifications included in Appendix A.

DRAWING SOURCE: NARS - Cartographic & Architectural Branch
RG 77- P.I. NM-19 E. 411- #120-D

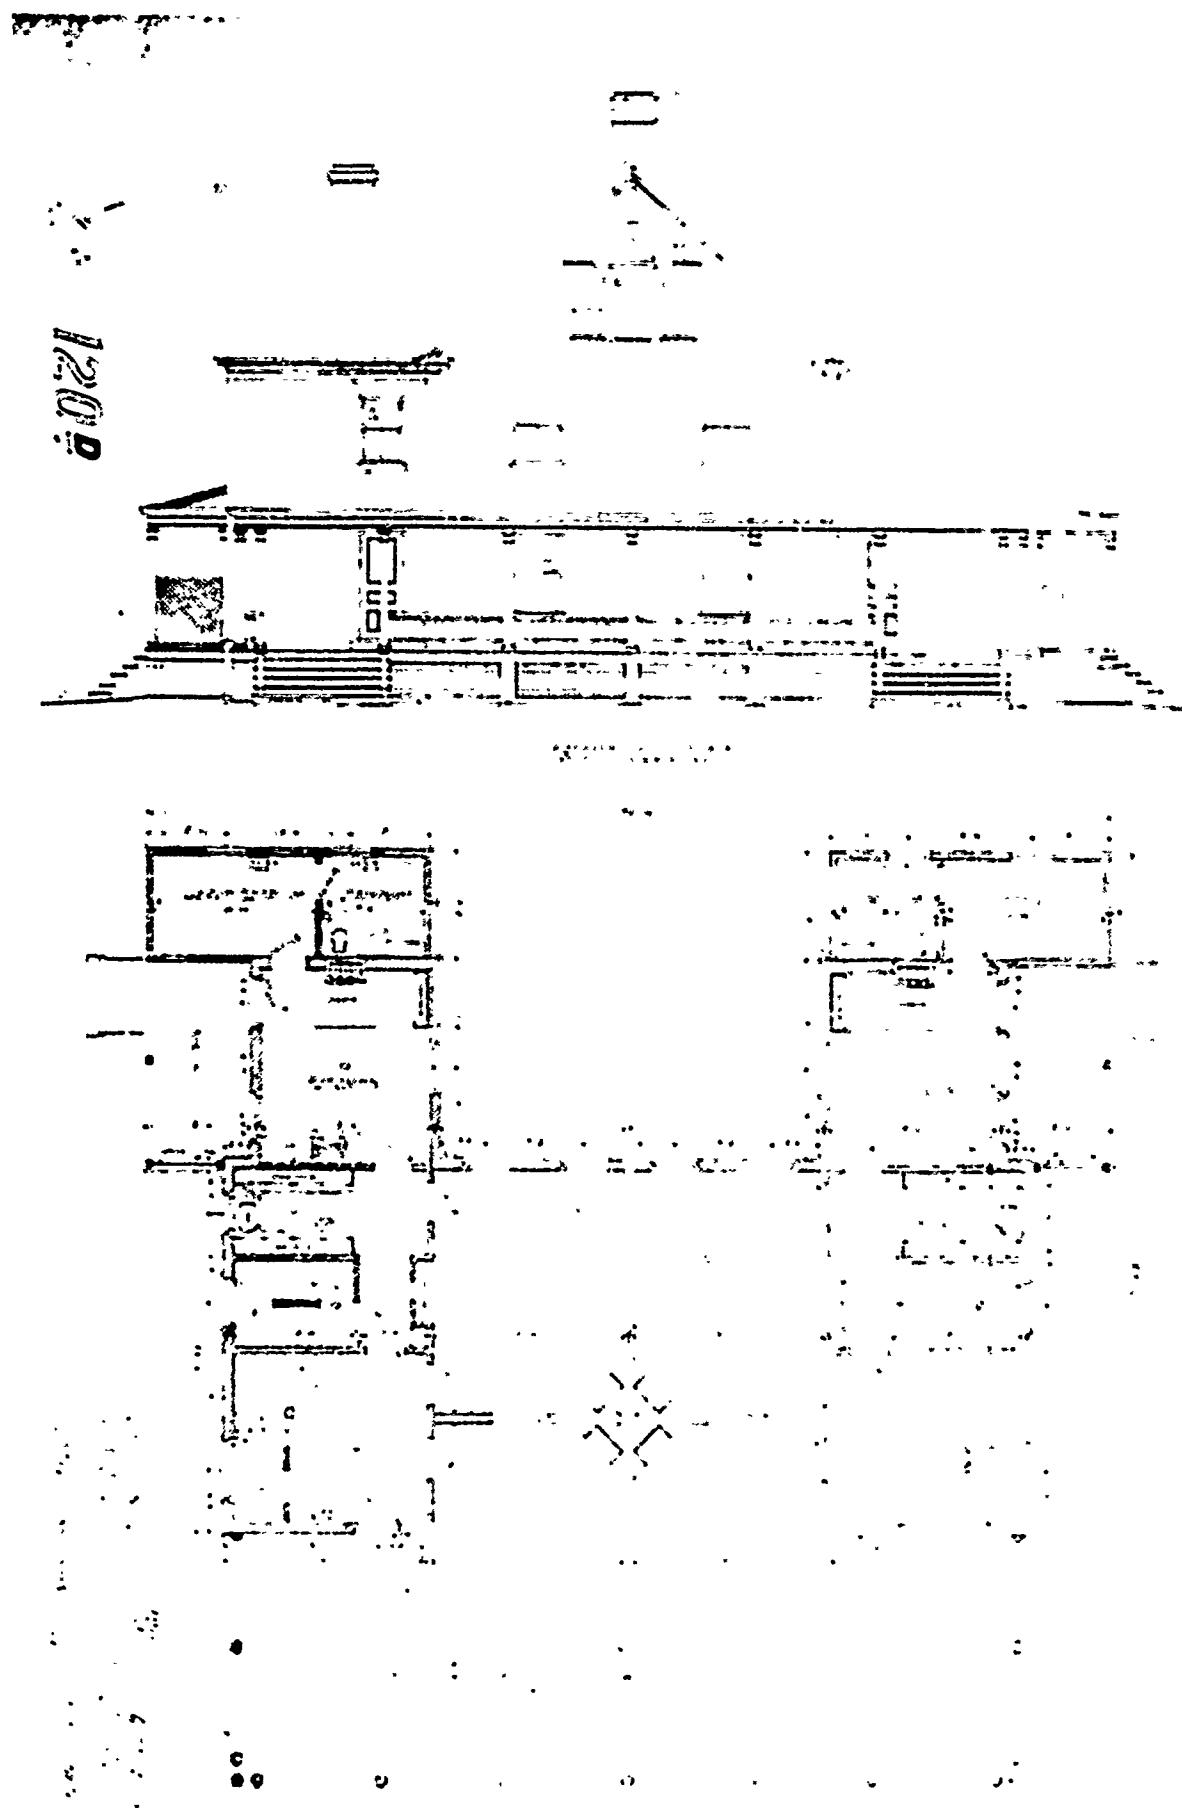

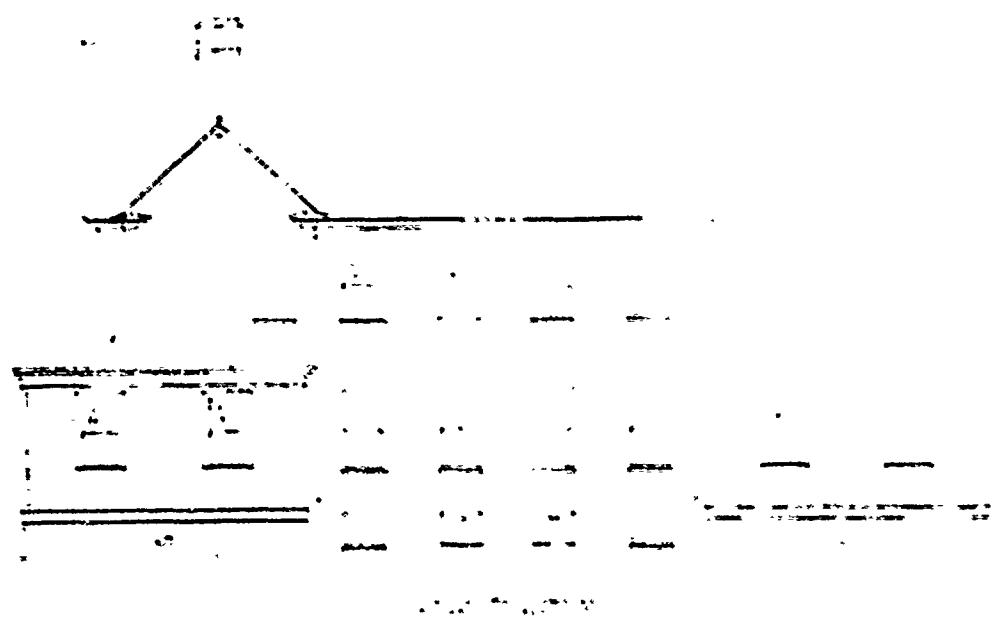

B

SECOND PERIOD

PLAN No: 120-E

PLAN TYPE: Officers' Quarters, double set
3 stories + basement
Frame


DATE: May 1903

BASIC UNIT: E


KNOWN LOCATIONS: --

COMMENTS: Plan is like 120-D.

DRAWING SOURCE: NARS - Cartographic & Architectural Branch
RG 77- P.I. NM-19 E. 411- #120-E

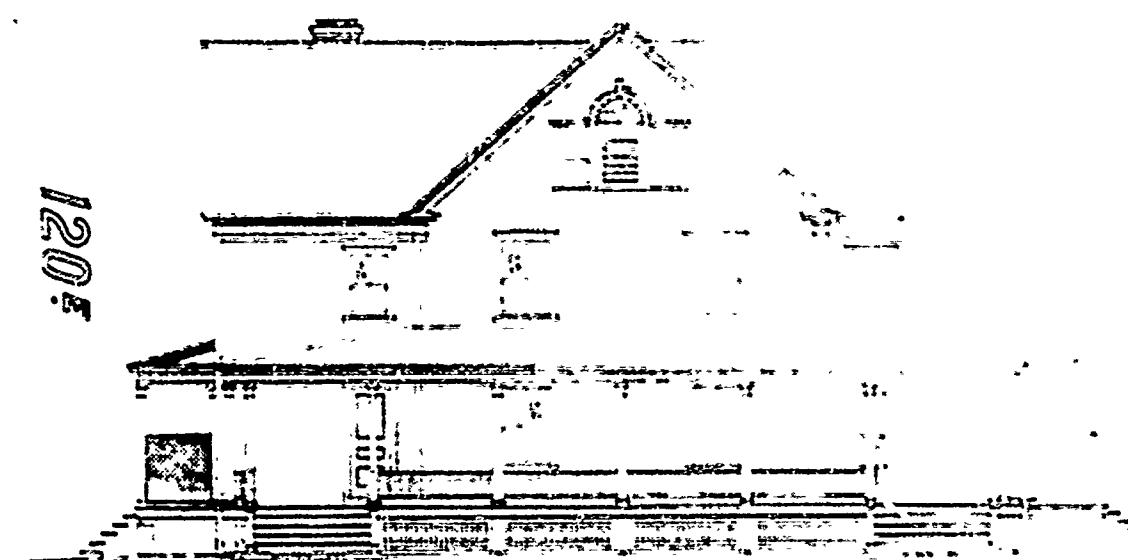

CONTINUATION

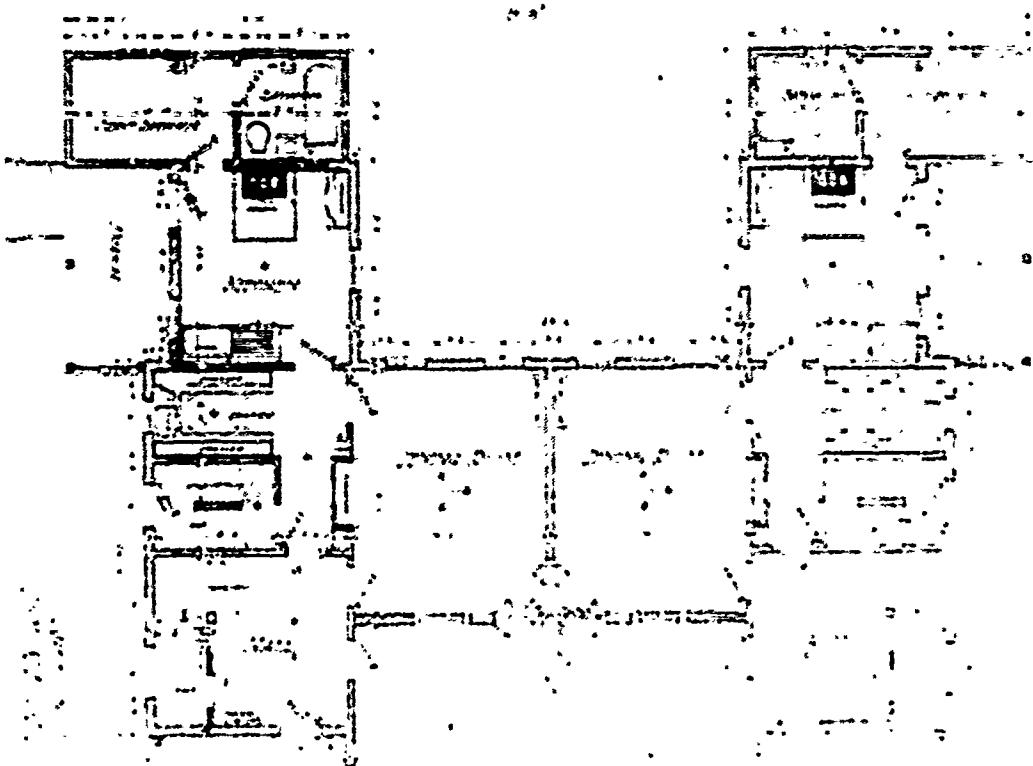

SECOND PERIOD

PLAN No: 120-F

PLAN TYPE: Quarters for two Lieutenants
3 stories + basement
Brick


DATE: April 1905


BASIC UNIT: L


KNOWN LOCATIONS: Ft. Omaha, Nebraska


COMMENTS:

DRAWING SOURCE: NARS - Cartographic & Architectural Branch
RG 77- P.I. NM-19 E. 411- #120-F

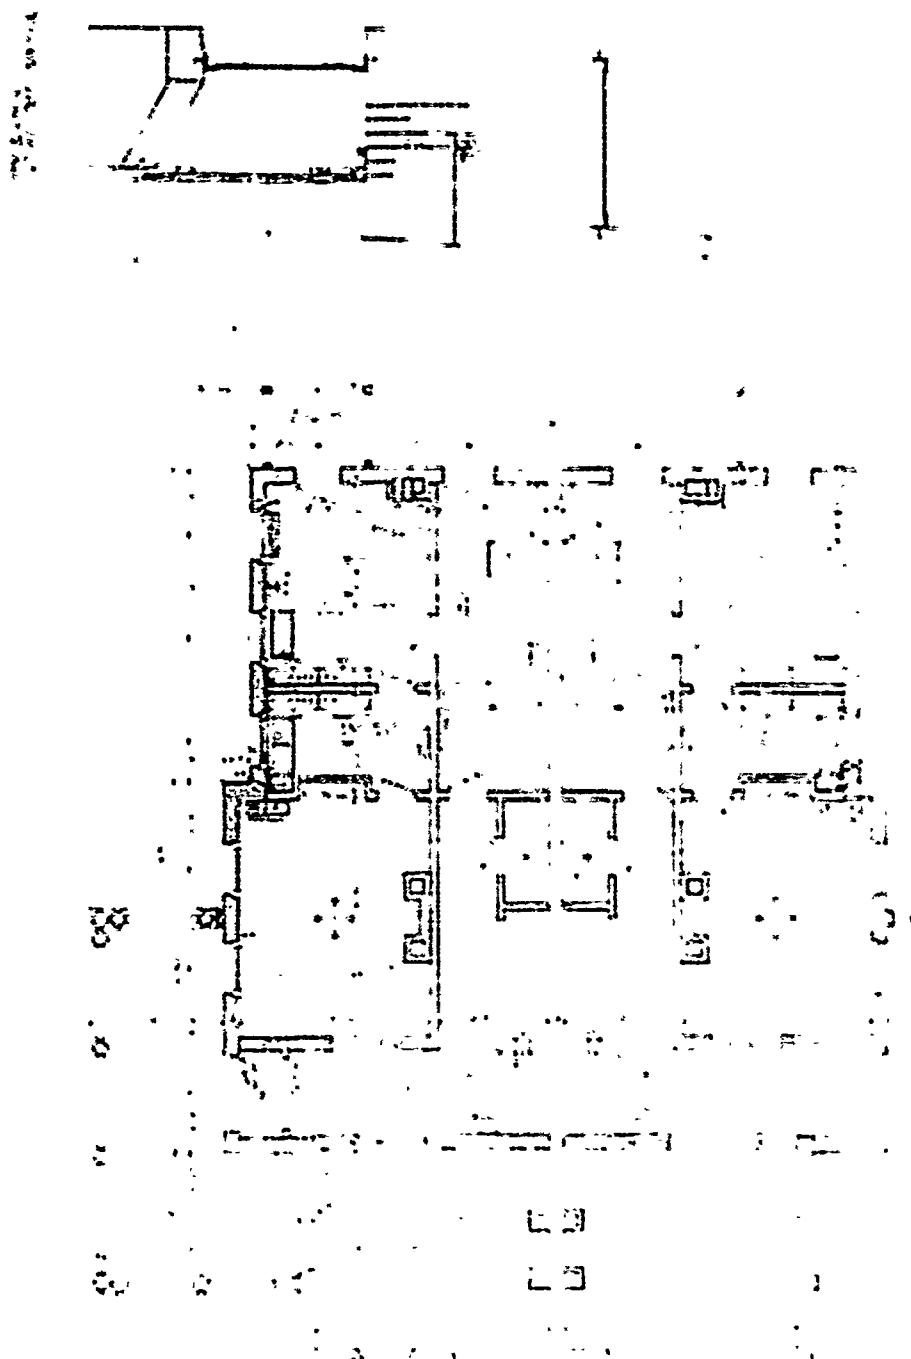

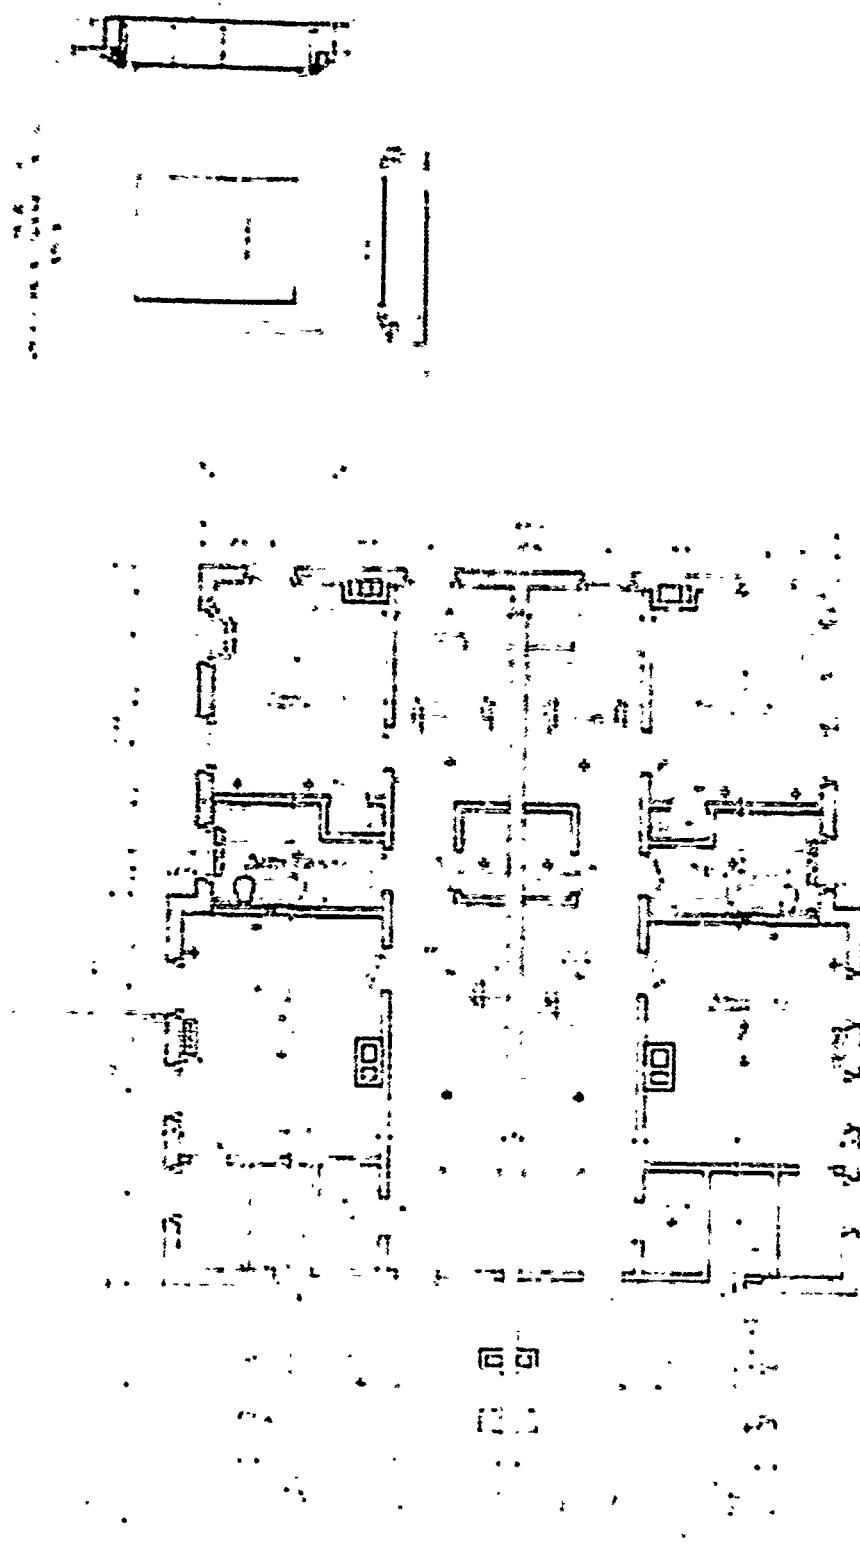


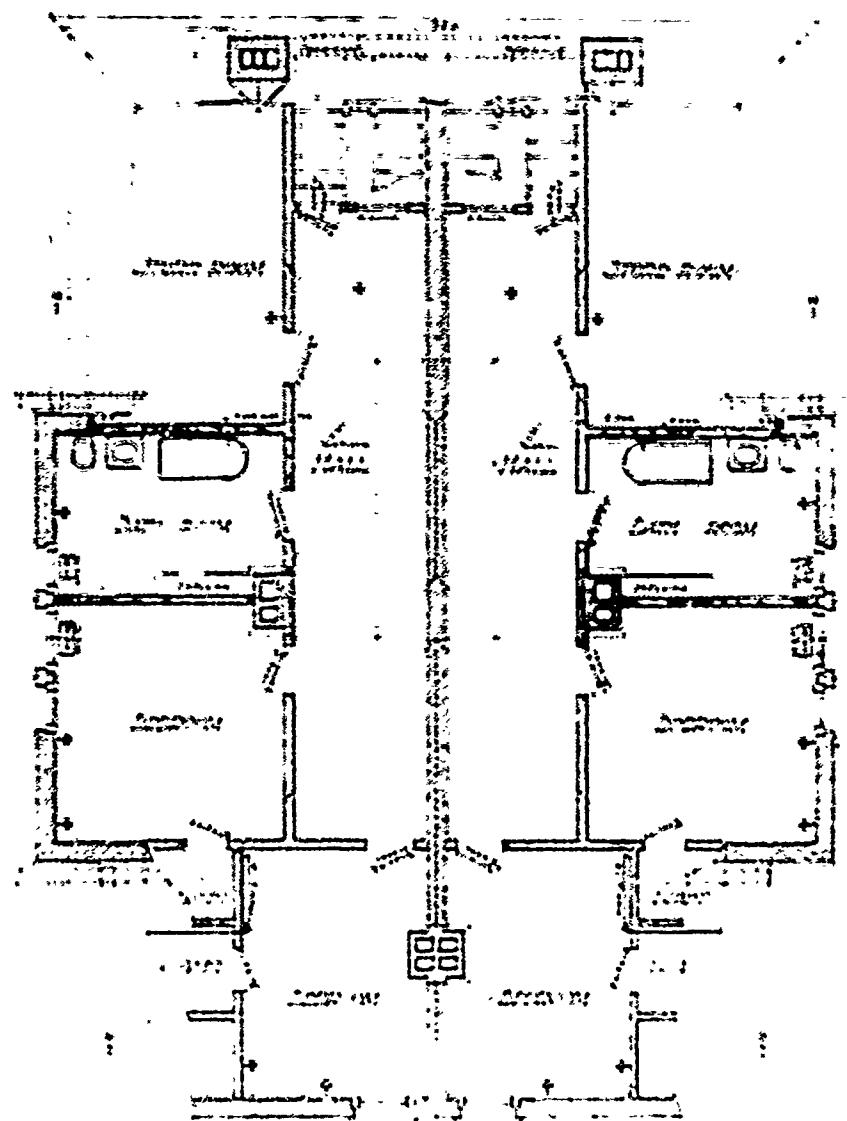

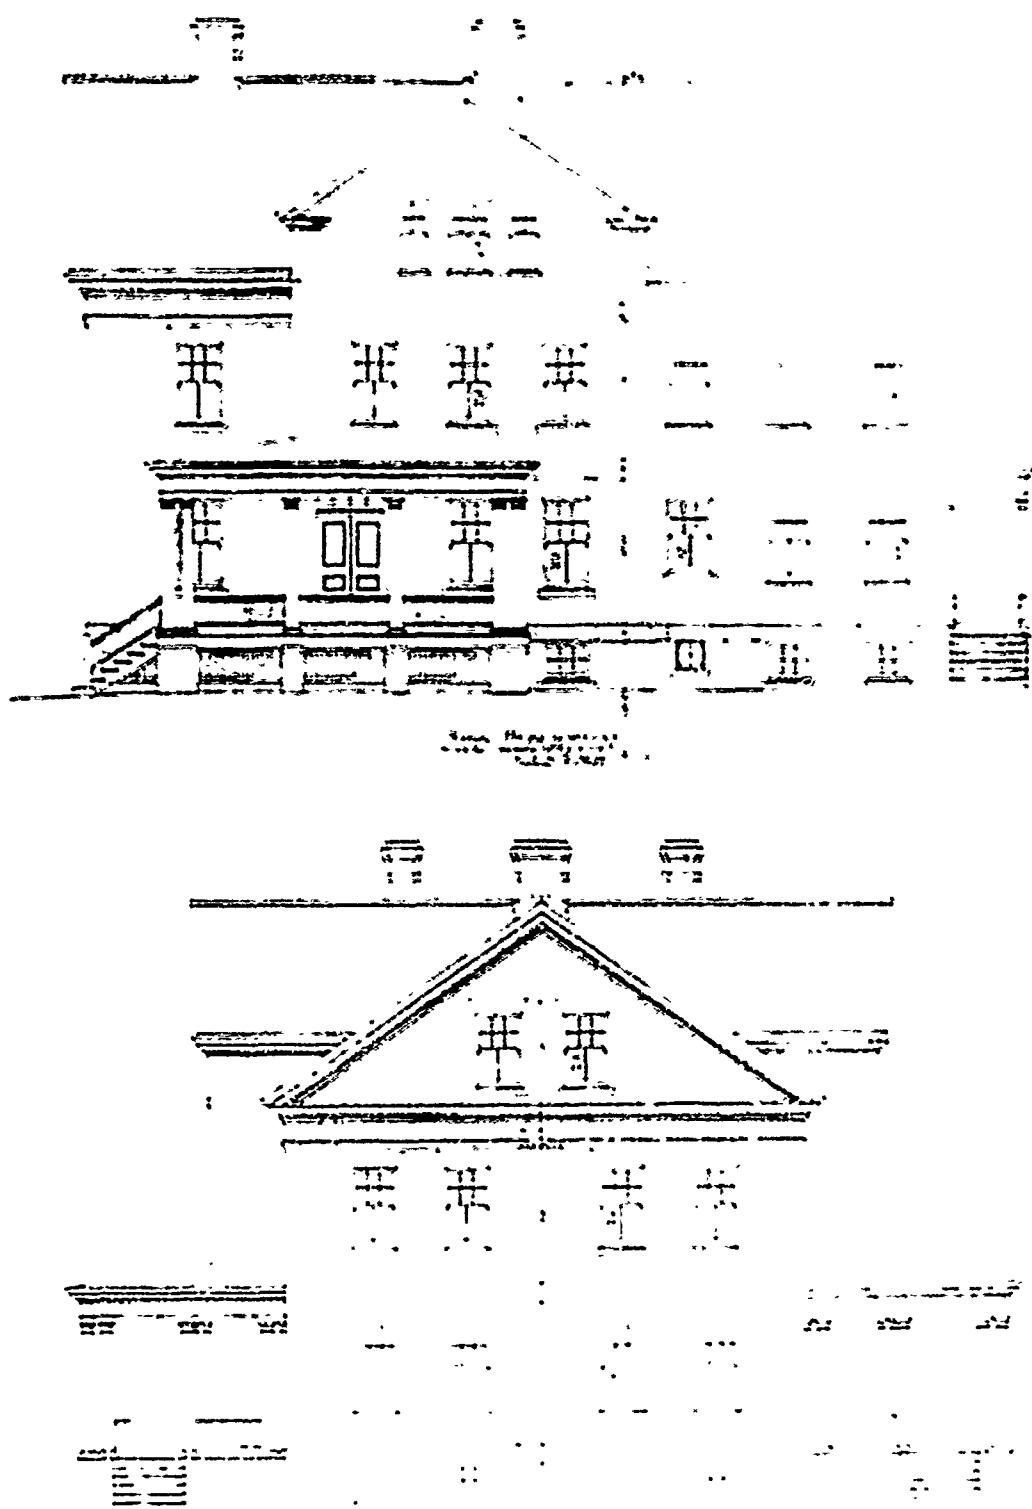

WEST & EAST ELEVATIONS
QUARTERS OF
TWO LIEUTENANTS

1800

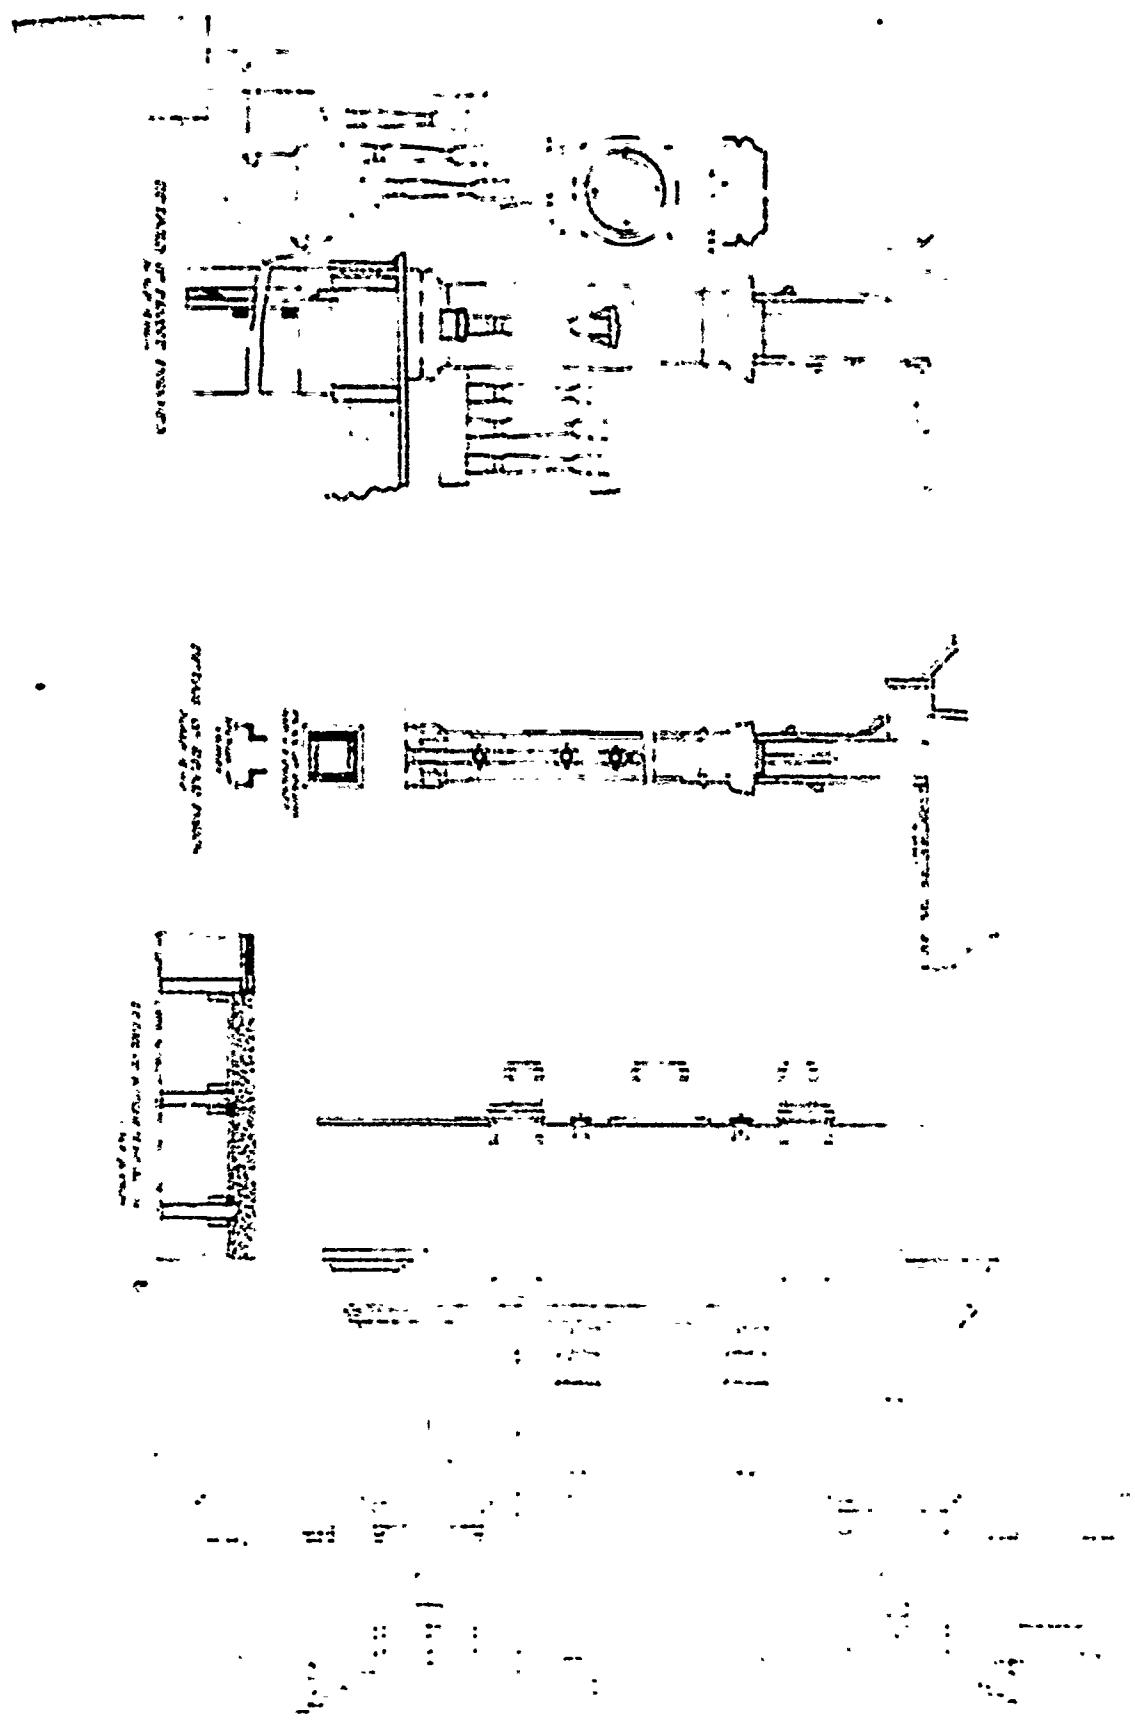

SECOND PERIOD

PLAN No: 120-G

PLAN TYPE: Quarters for Two Lieutenants
3 stories + basement
Frame

DATE: June 1905


BASIC UNIT: L

KNOWN LOCATIONS: --


COMMENTS: Plan is like 120-F.

DRAWING SOURCE: NARS - Cartographic & Architectural Branch
RG 77- P.I. NM-19 E. 411- #120-G

120-C

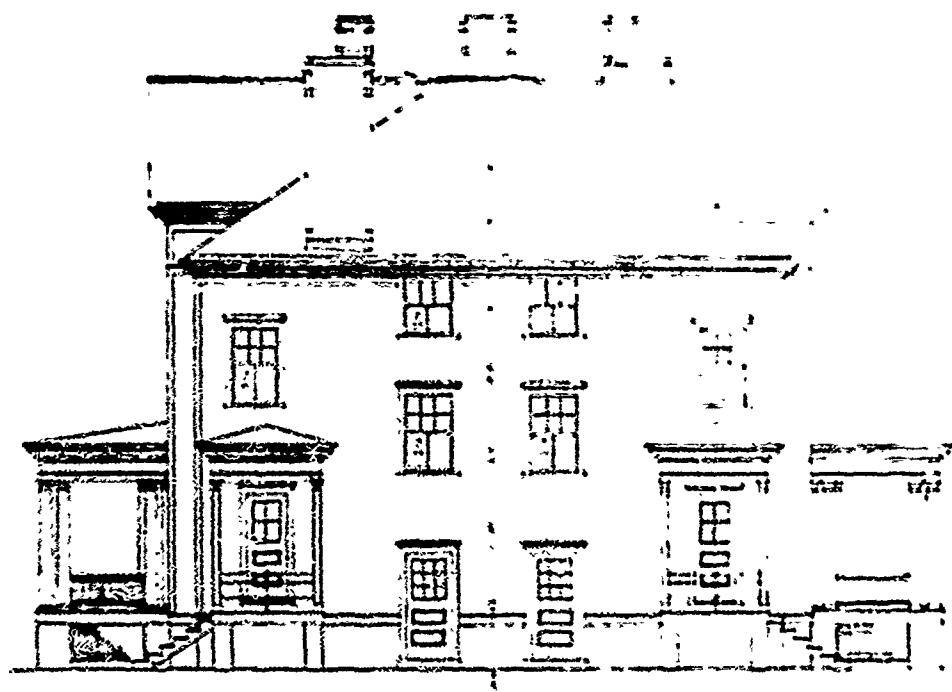

120-G
120-C
120-C
120-C

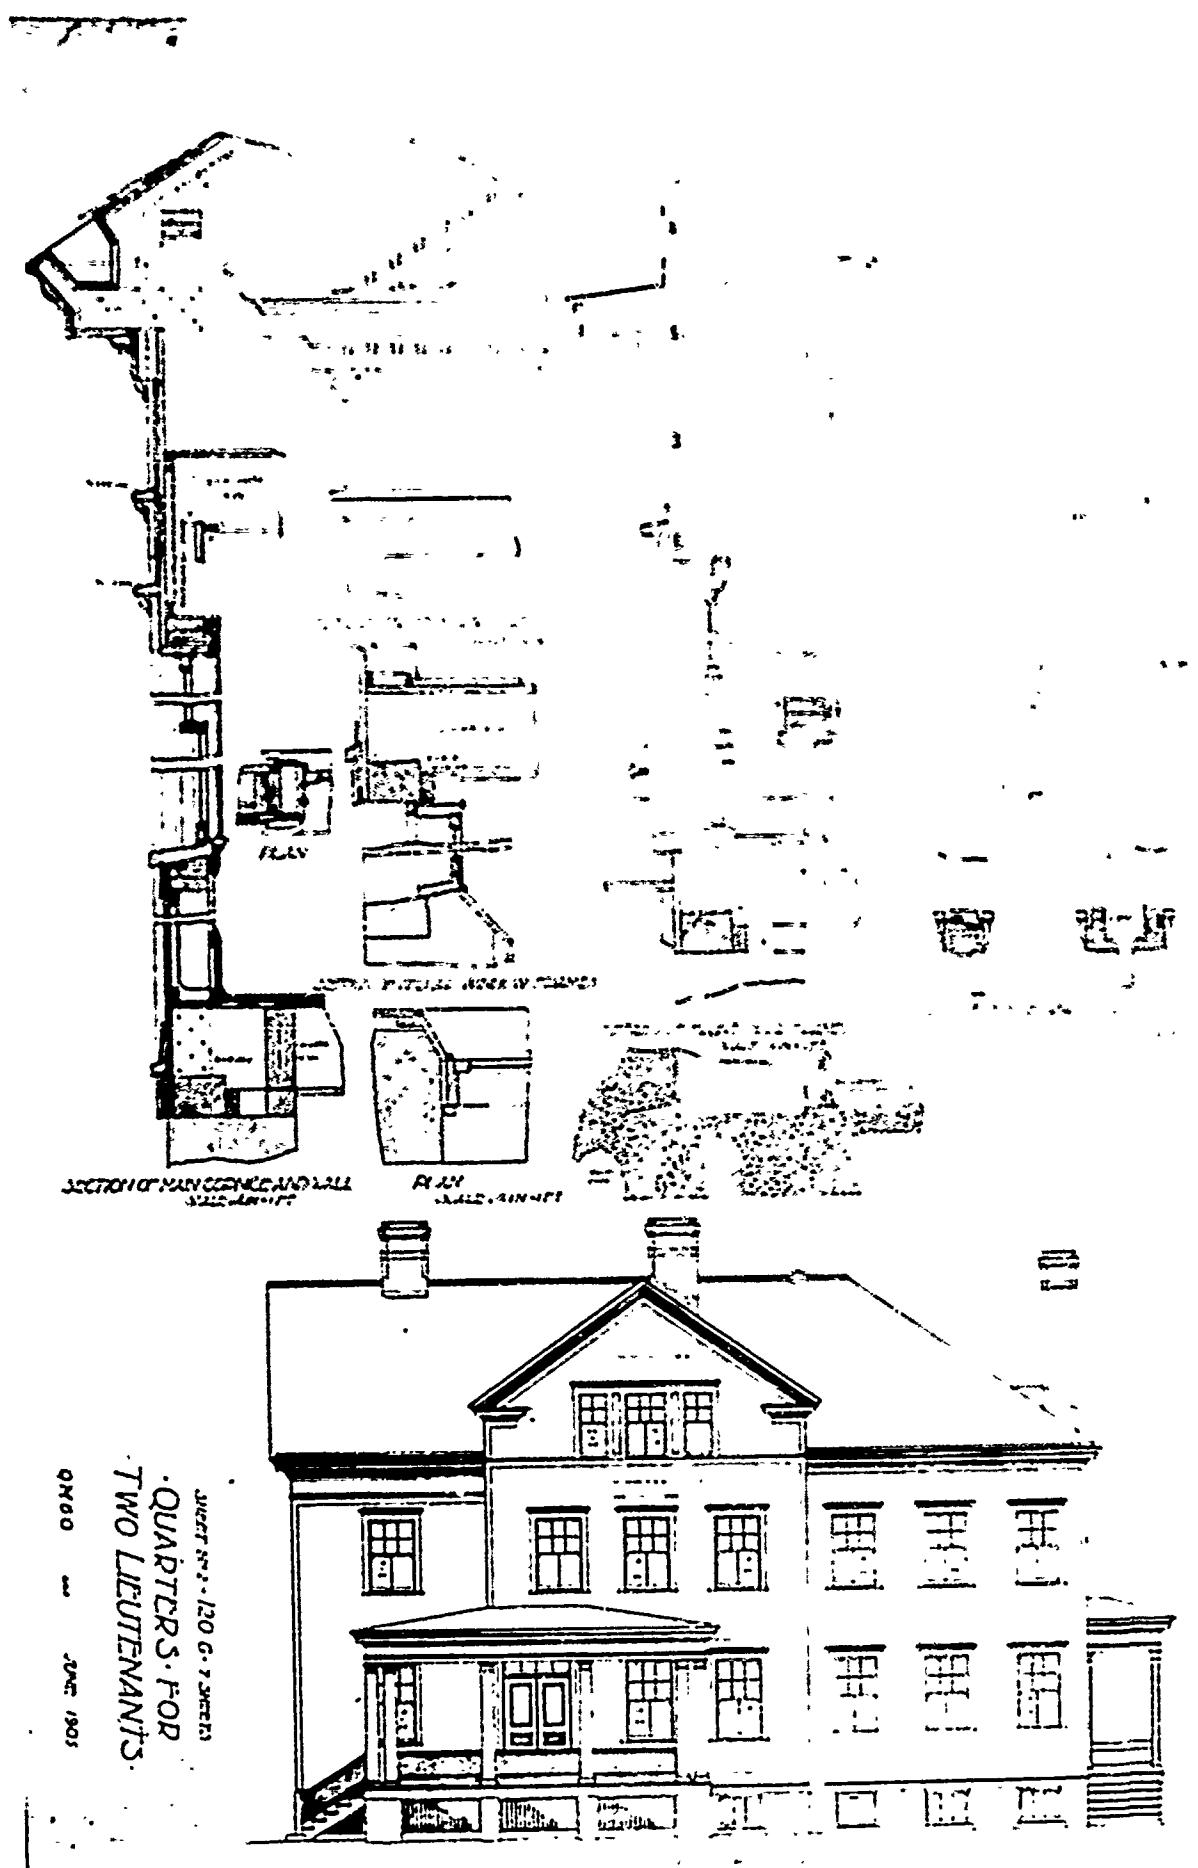

SECOND PERIOD

PLAN No: 120-H

PLAN TYPE: Quarters for Two Lieutenants
3 stories + basement
Brick


DATE: June 1907



BASIC UNIT: L


KNOWN LOCATIONS: Ft. Monroe, Virginia
Ft. Myer, Virginia


COMMENTS:

DRAWING SOURCE: NARS - Cartographic & Architectural Branch
RG 77- P.I. NM-19 E. 411- #120-H

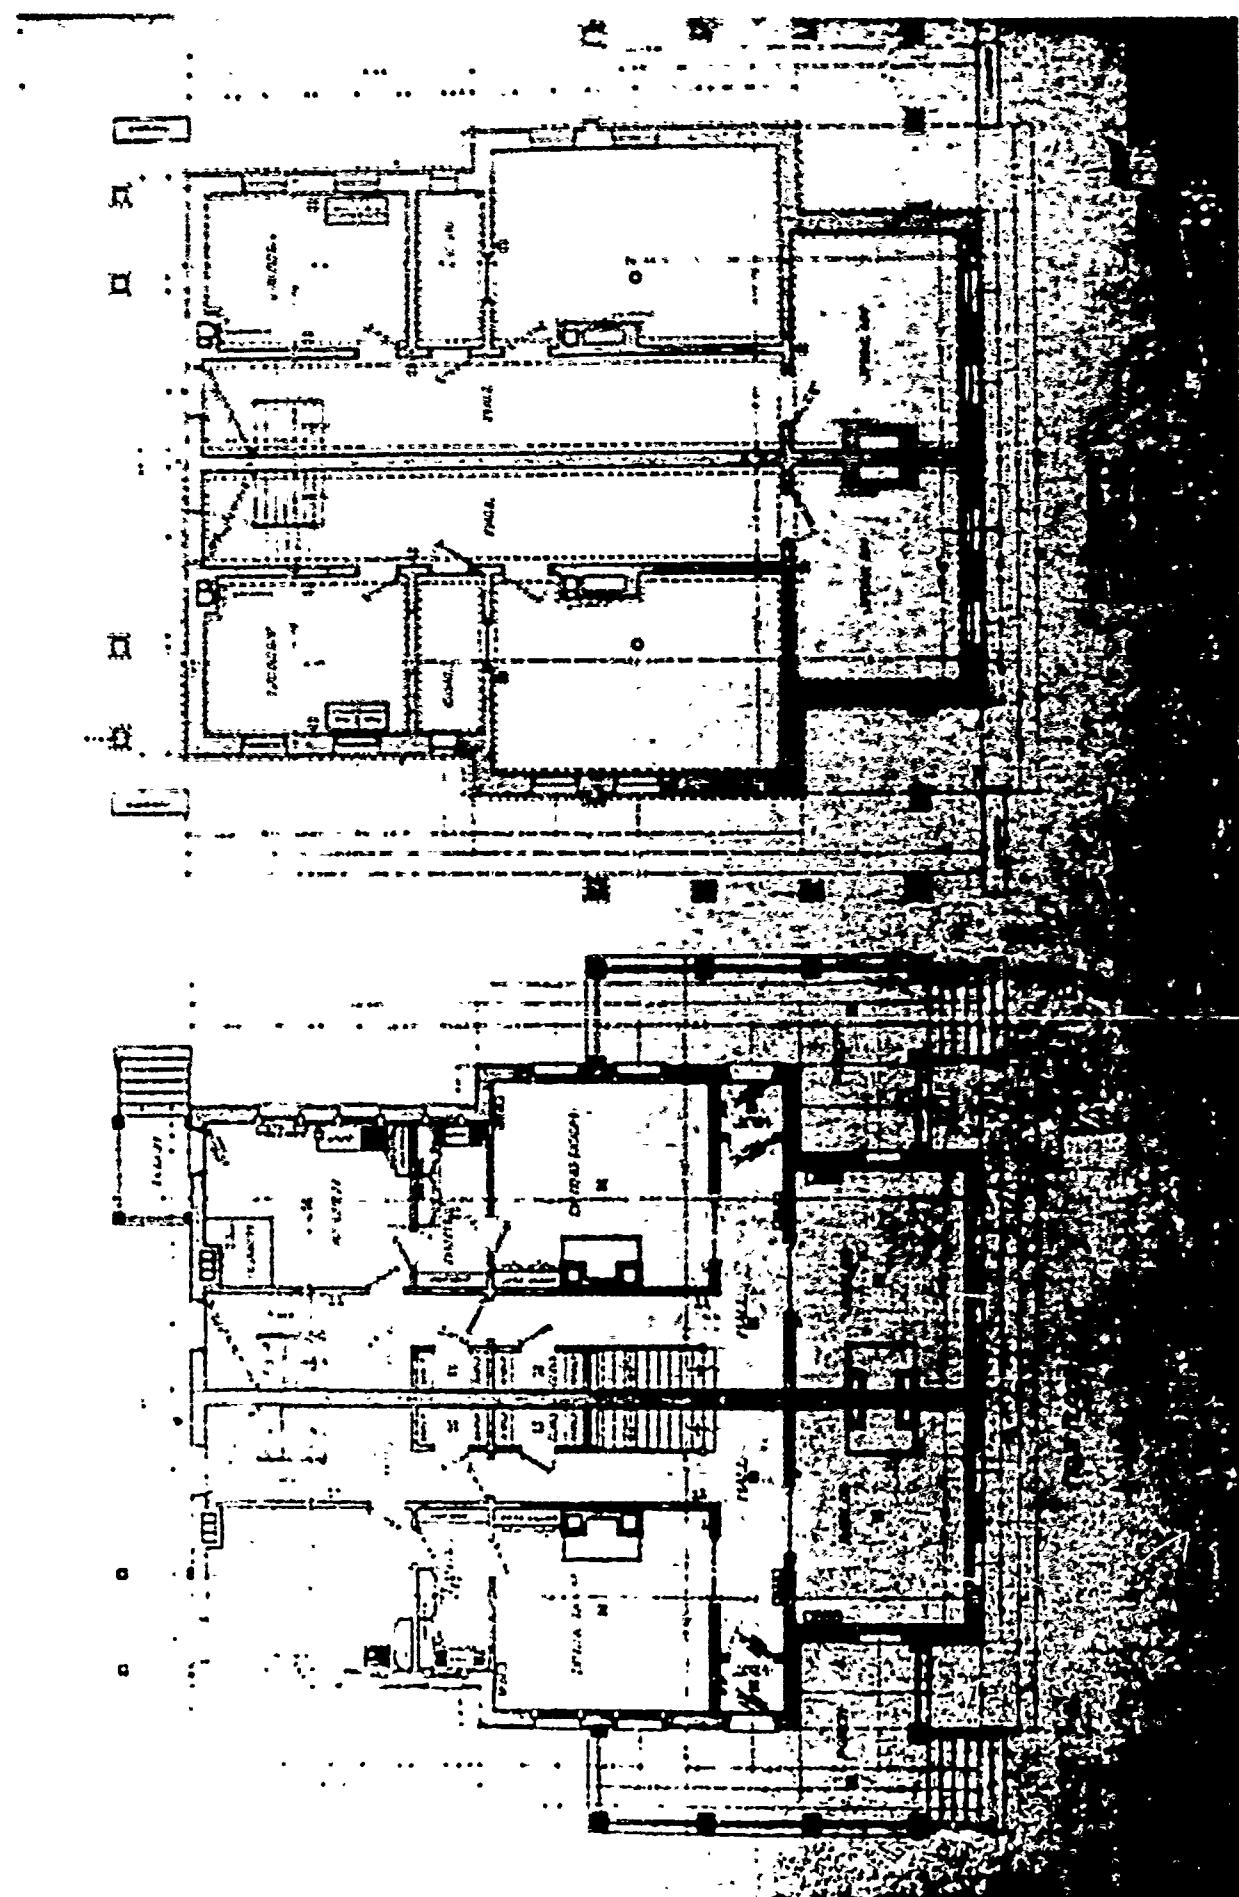

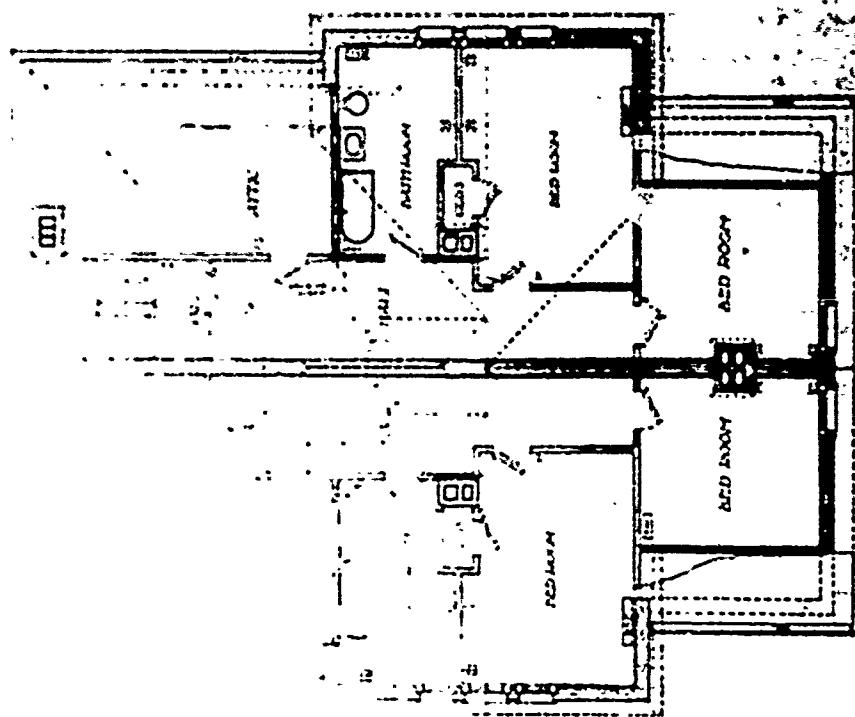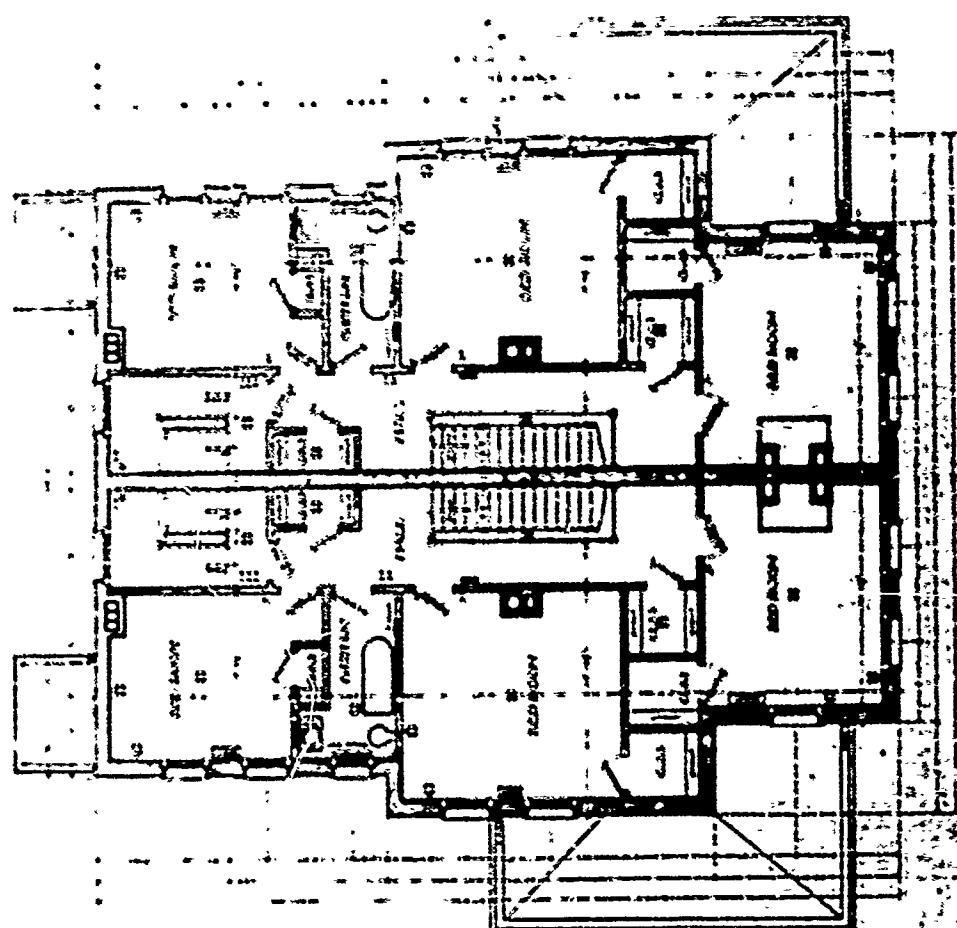

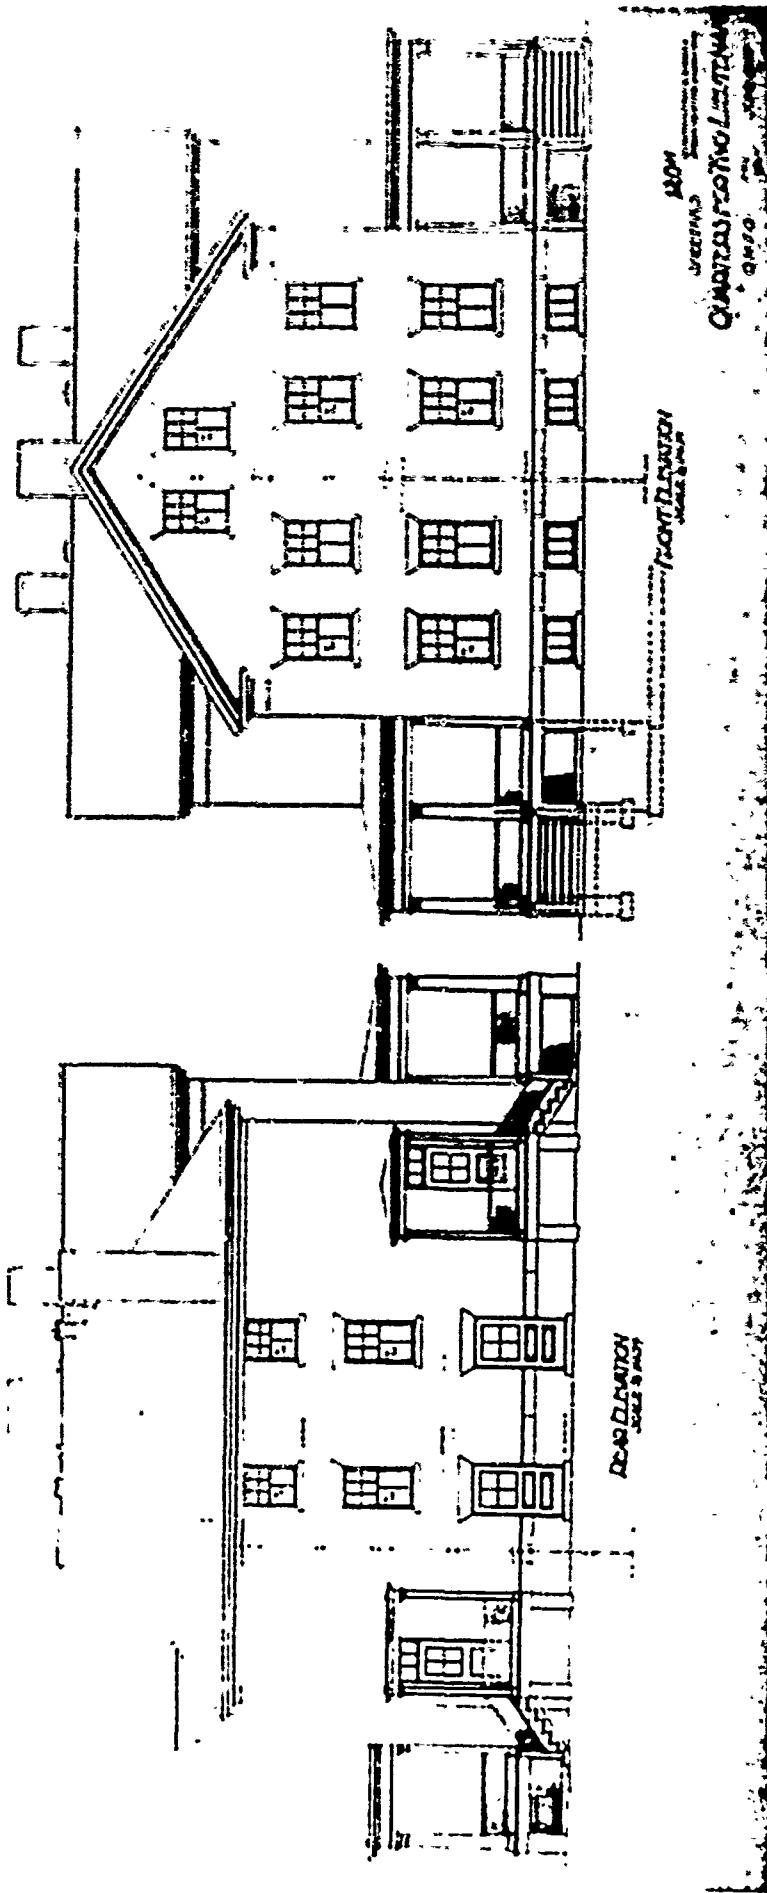

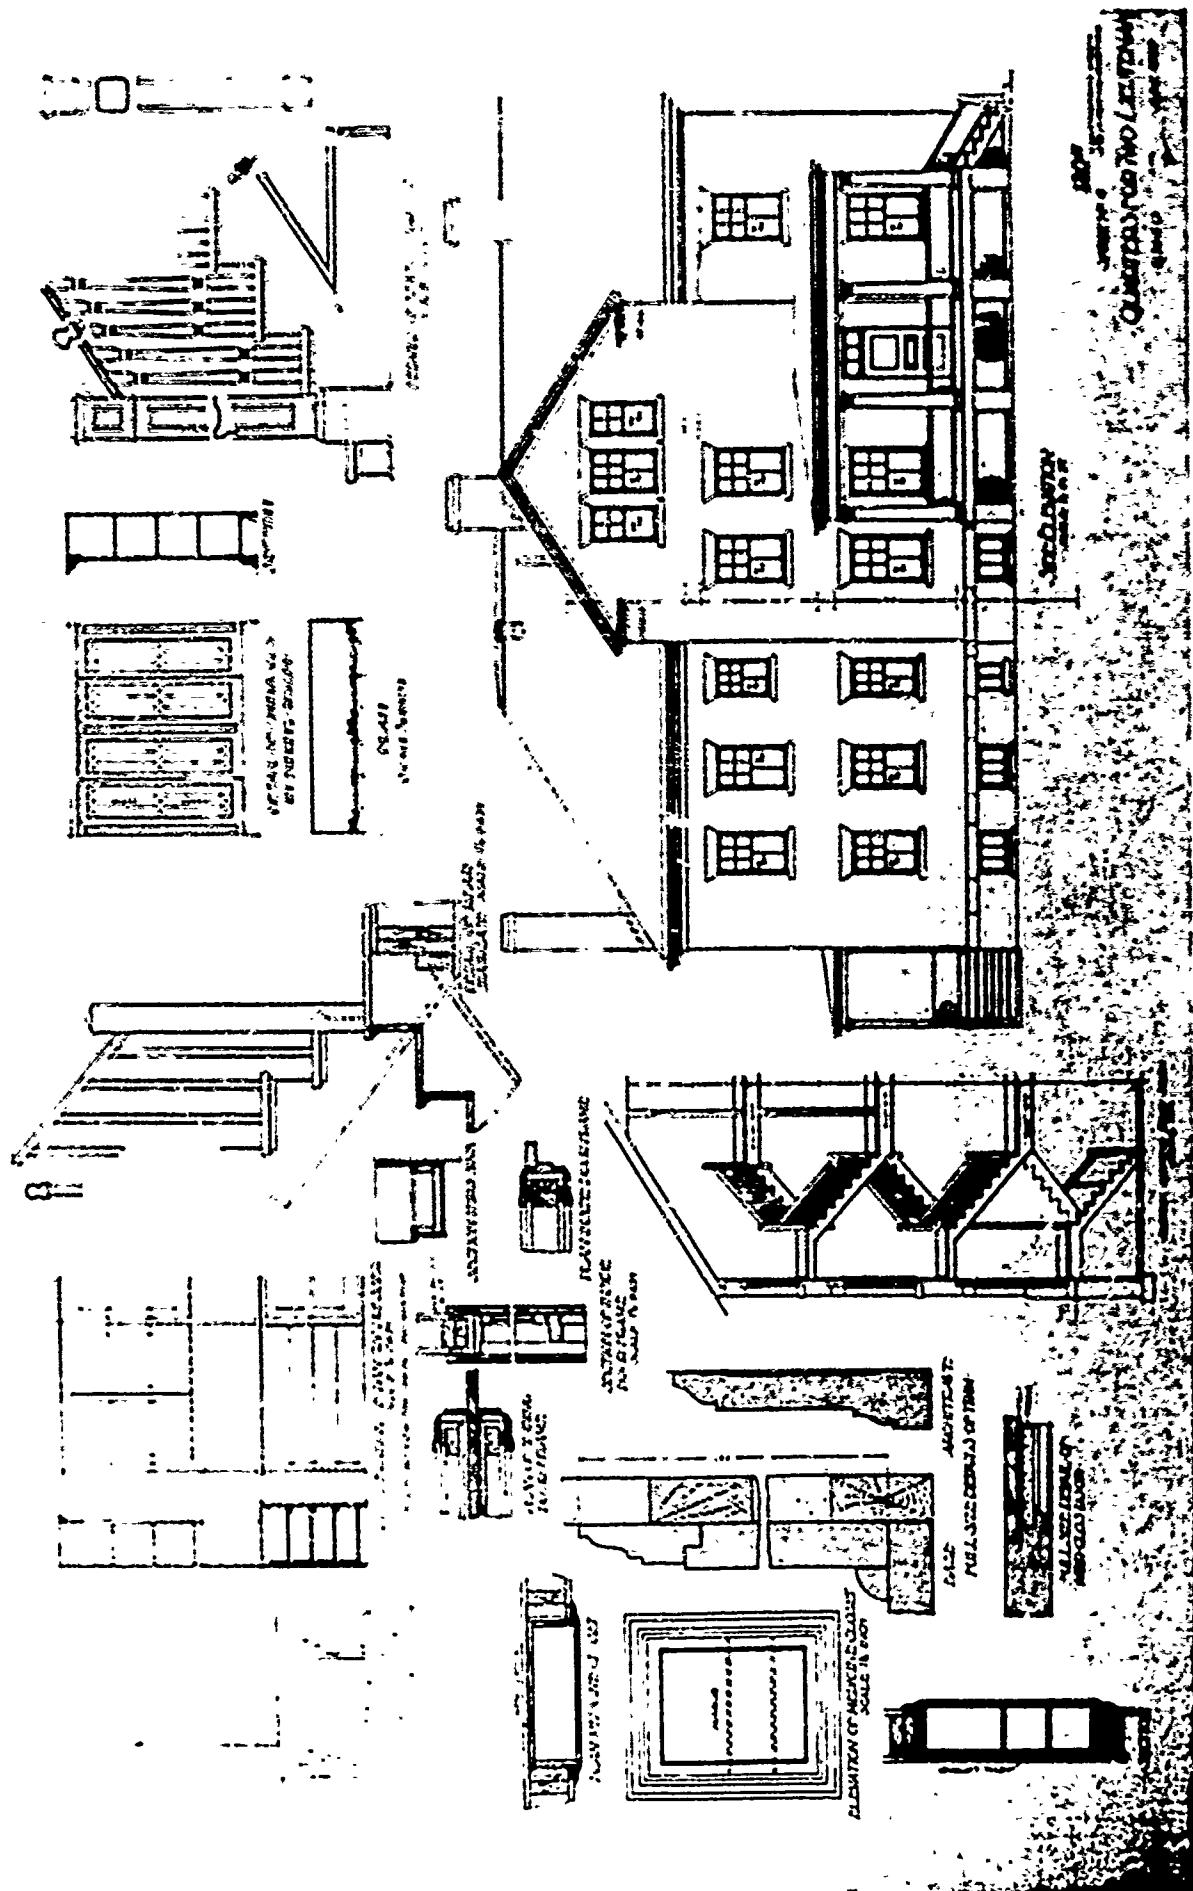

SECOND PERIOD

PLAN No: 120-K

PLAN TYPE: Quarters for Two Lieutenants
3 stories + basement
Frame


DATE: August 1907


BASIC UNIT: L

KNOWN LOCATIONS: --

COMMENTS: Plan is like 120-H.

DRAWING SOURCE: NARS - Cartographic & Architectural Branch
RG 77- P.I. NM-19 E. 411- #120-K

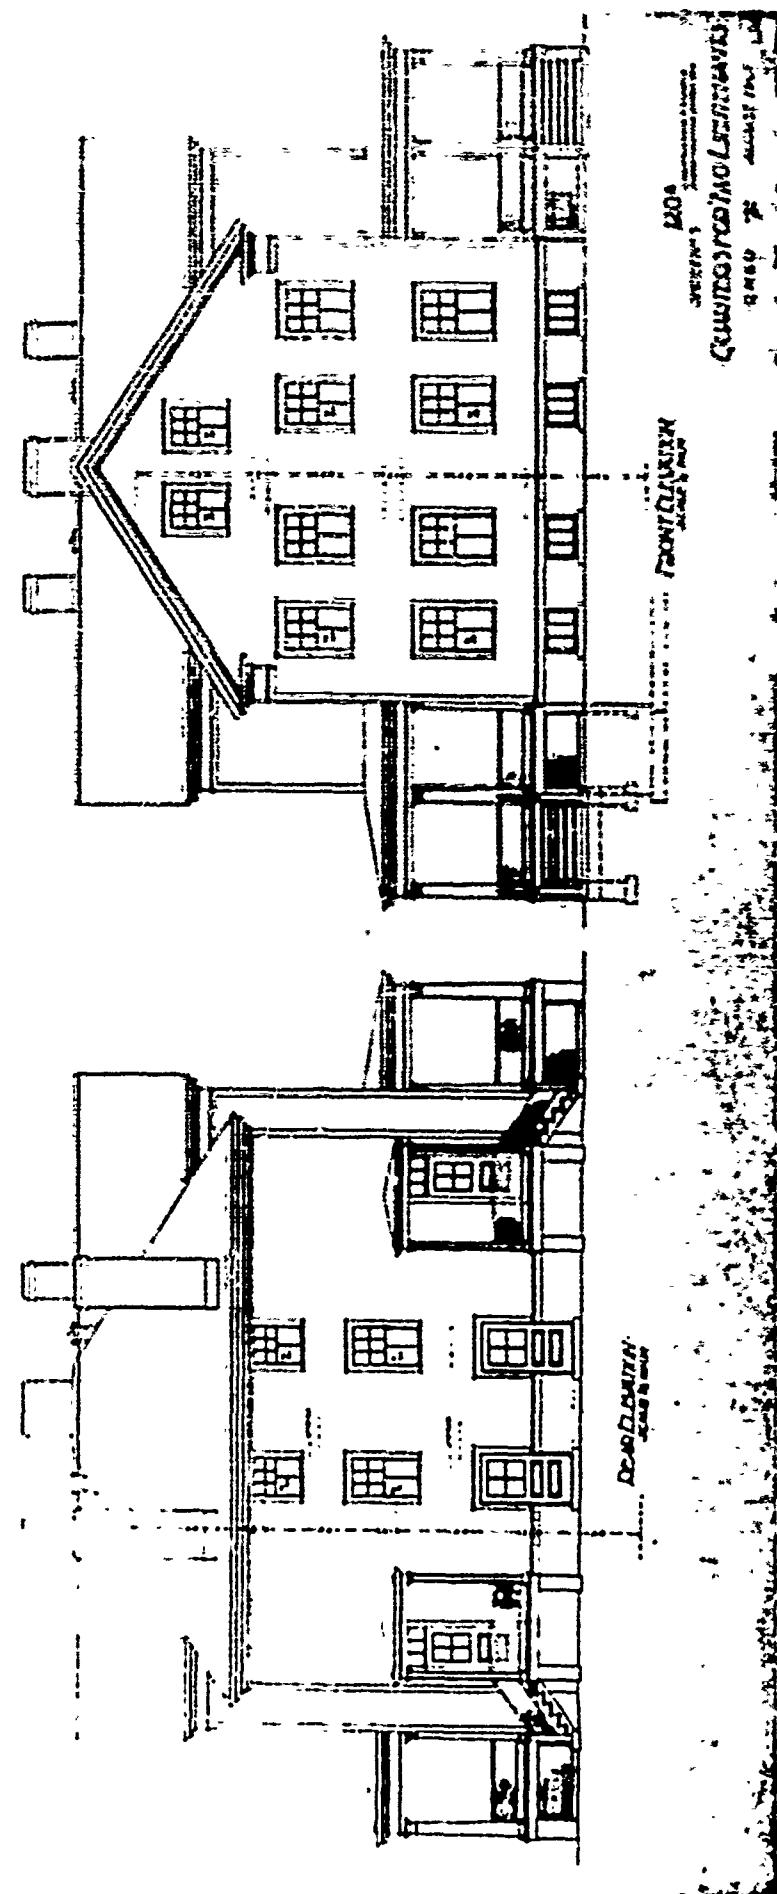

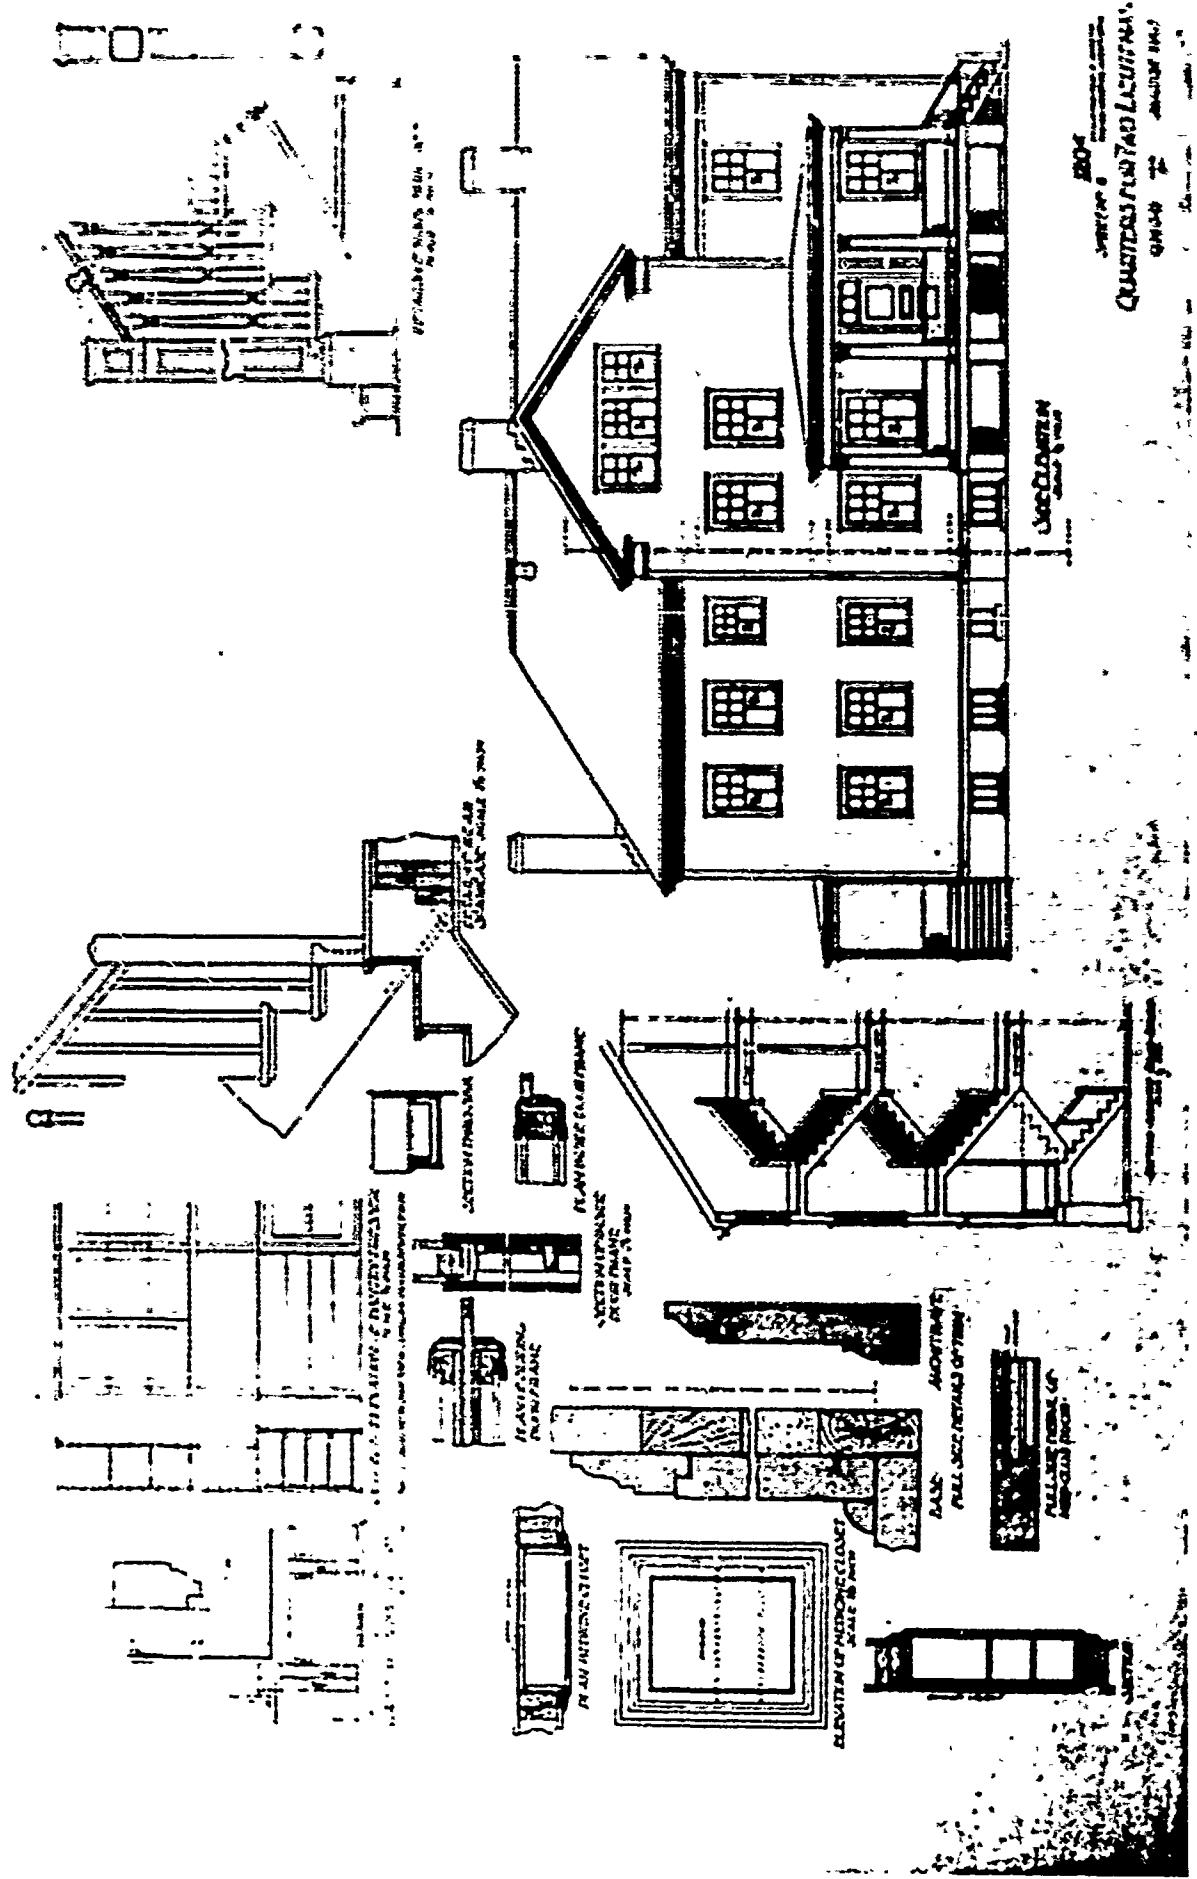

SECOND PERIOD

PLAN No: 125

PLAN TYPE: Officer's Quarters, single set
3 stories + basement
Brick

DATE: Unknown

BASIC UNIT: --

KNOWN LOCATIONS: --

COMMENTS: Drawings missing from files.

SECOND PERIOD

PLAN No: 133

PLAN TYPE: Officers' Quarters, double set
2 stories
Frame

DATE: Unknown

BASIC UNIT: --

KNOWN LOCATIONS: --

COMMENTS: Drawings missing from files.

SECOND PERIOD

PLAN No: 135

PLAN TYPE: Officers' Quarters, single set
2 stories
Frame



DATE: August 1899

BASIC UNIT: --


KNOWN LOCATIONS: Ft. Casey, Washington State
Ft. Knox, Maine
Ft. Michie, New York
Ft. St. Philip, Louisiana
Ft. Washington, Maryland

COMMENTS:

DRAWING SOURCE: NARS - Cartographic & Architectural Branch
RG 77- P.I. NM-19 E. 411- #135

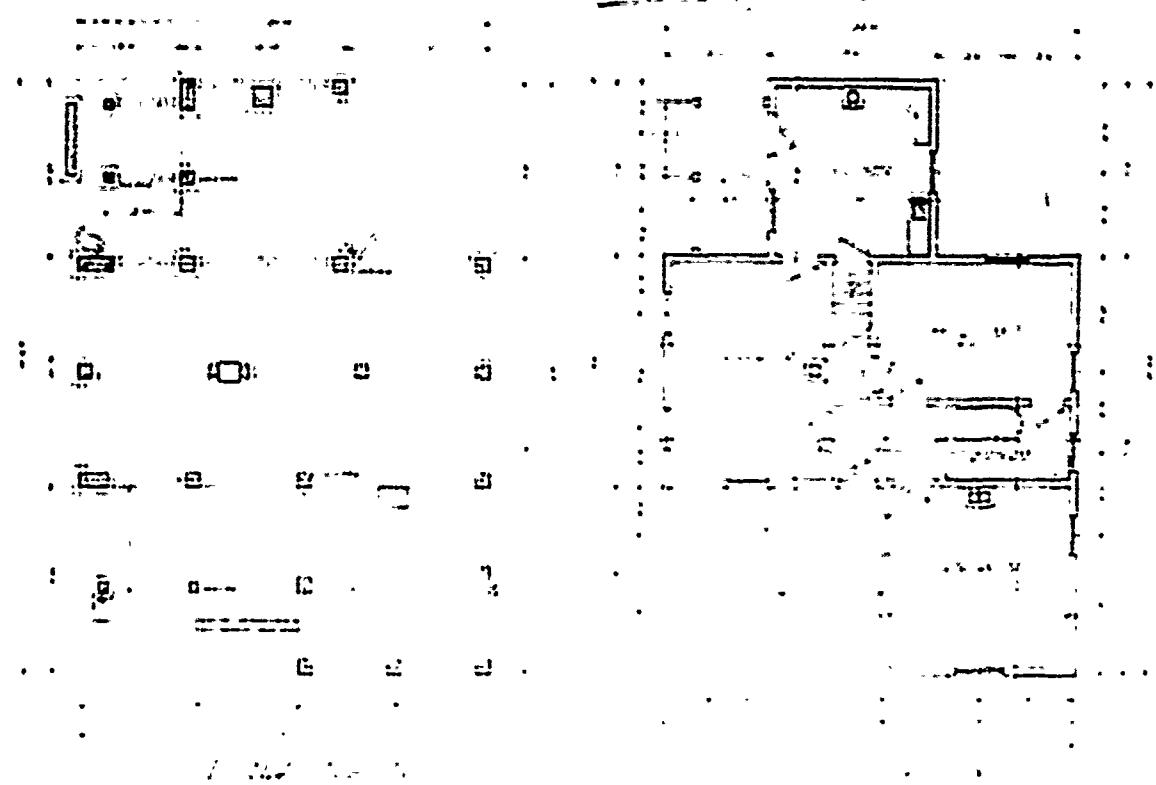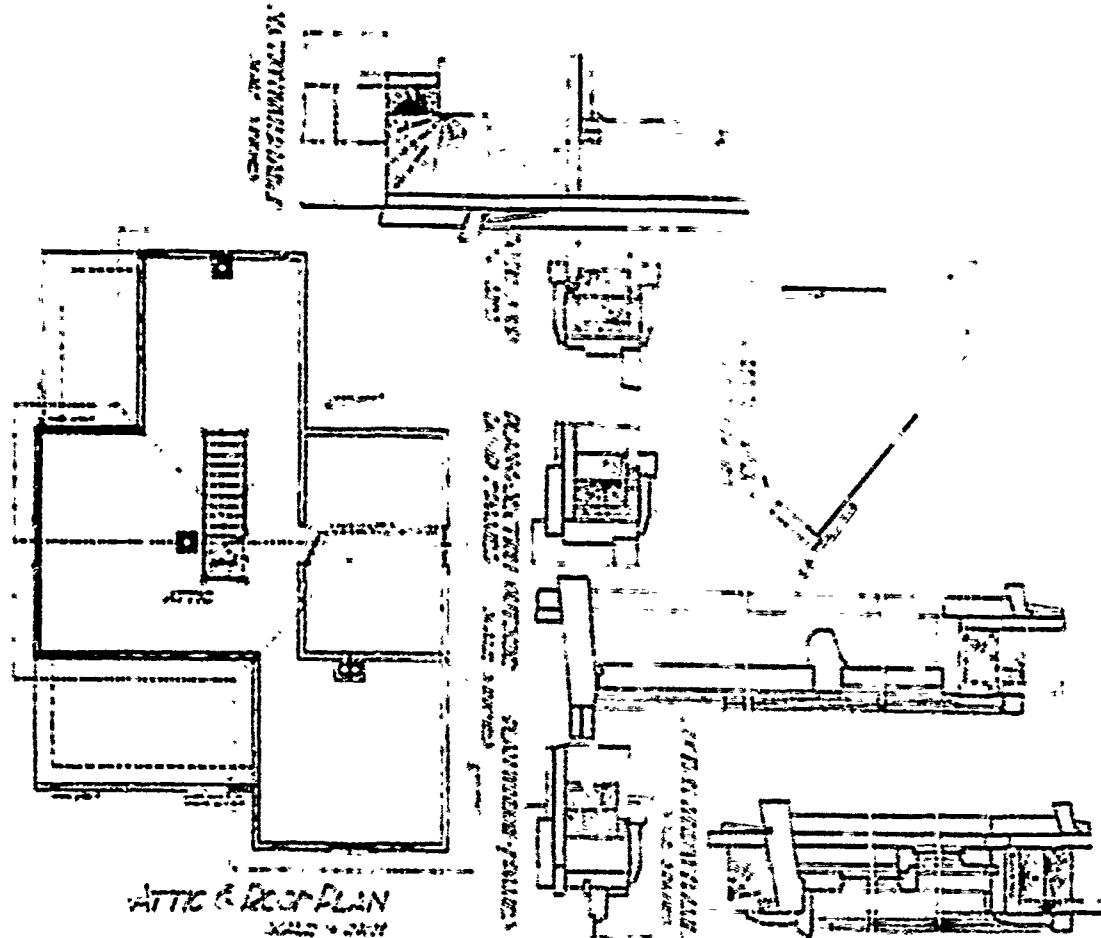

PRINTED 100
COPIES FOR USE

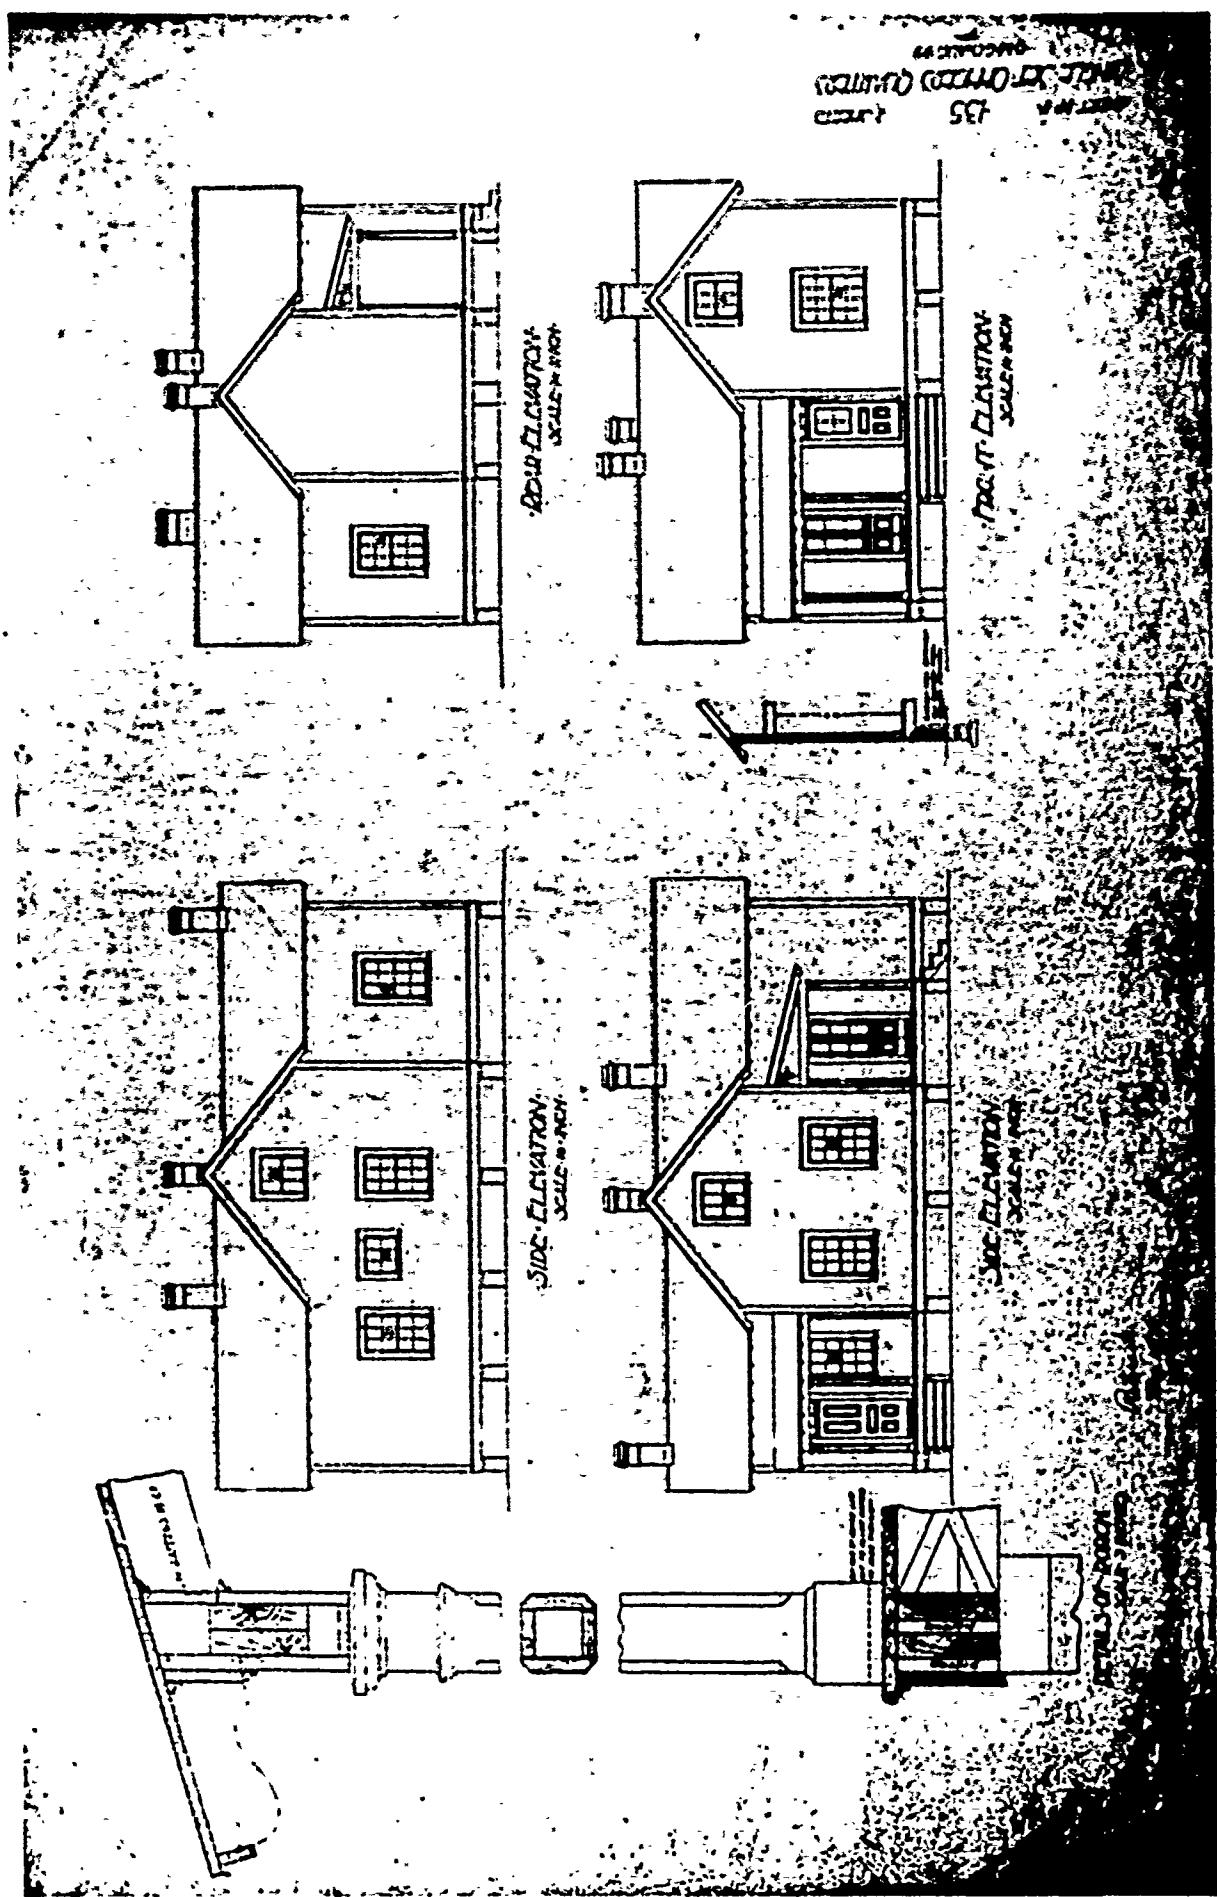

SECOND PERIOD

PLAN No: 135-A

PLAN TYPE: Engineer's Quarters, single set
2 stories + cellar
Brick


DATE: January 1901

BASIC UNIT: --


KNOWN LOCATIONS: Ft. Knox, Maine

COMMENTS:

DRAWING SOURCE: NARS - Cartographic & Architectural Branch
RG 77- P.I. NM-19 E. 411- #135-A

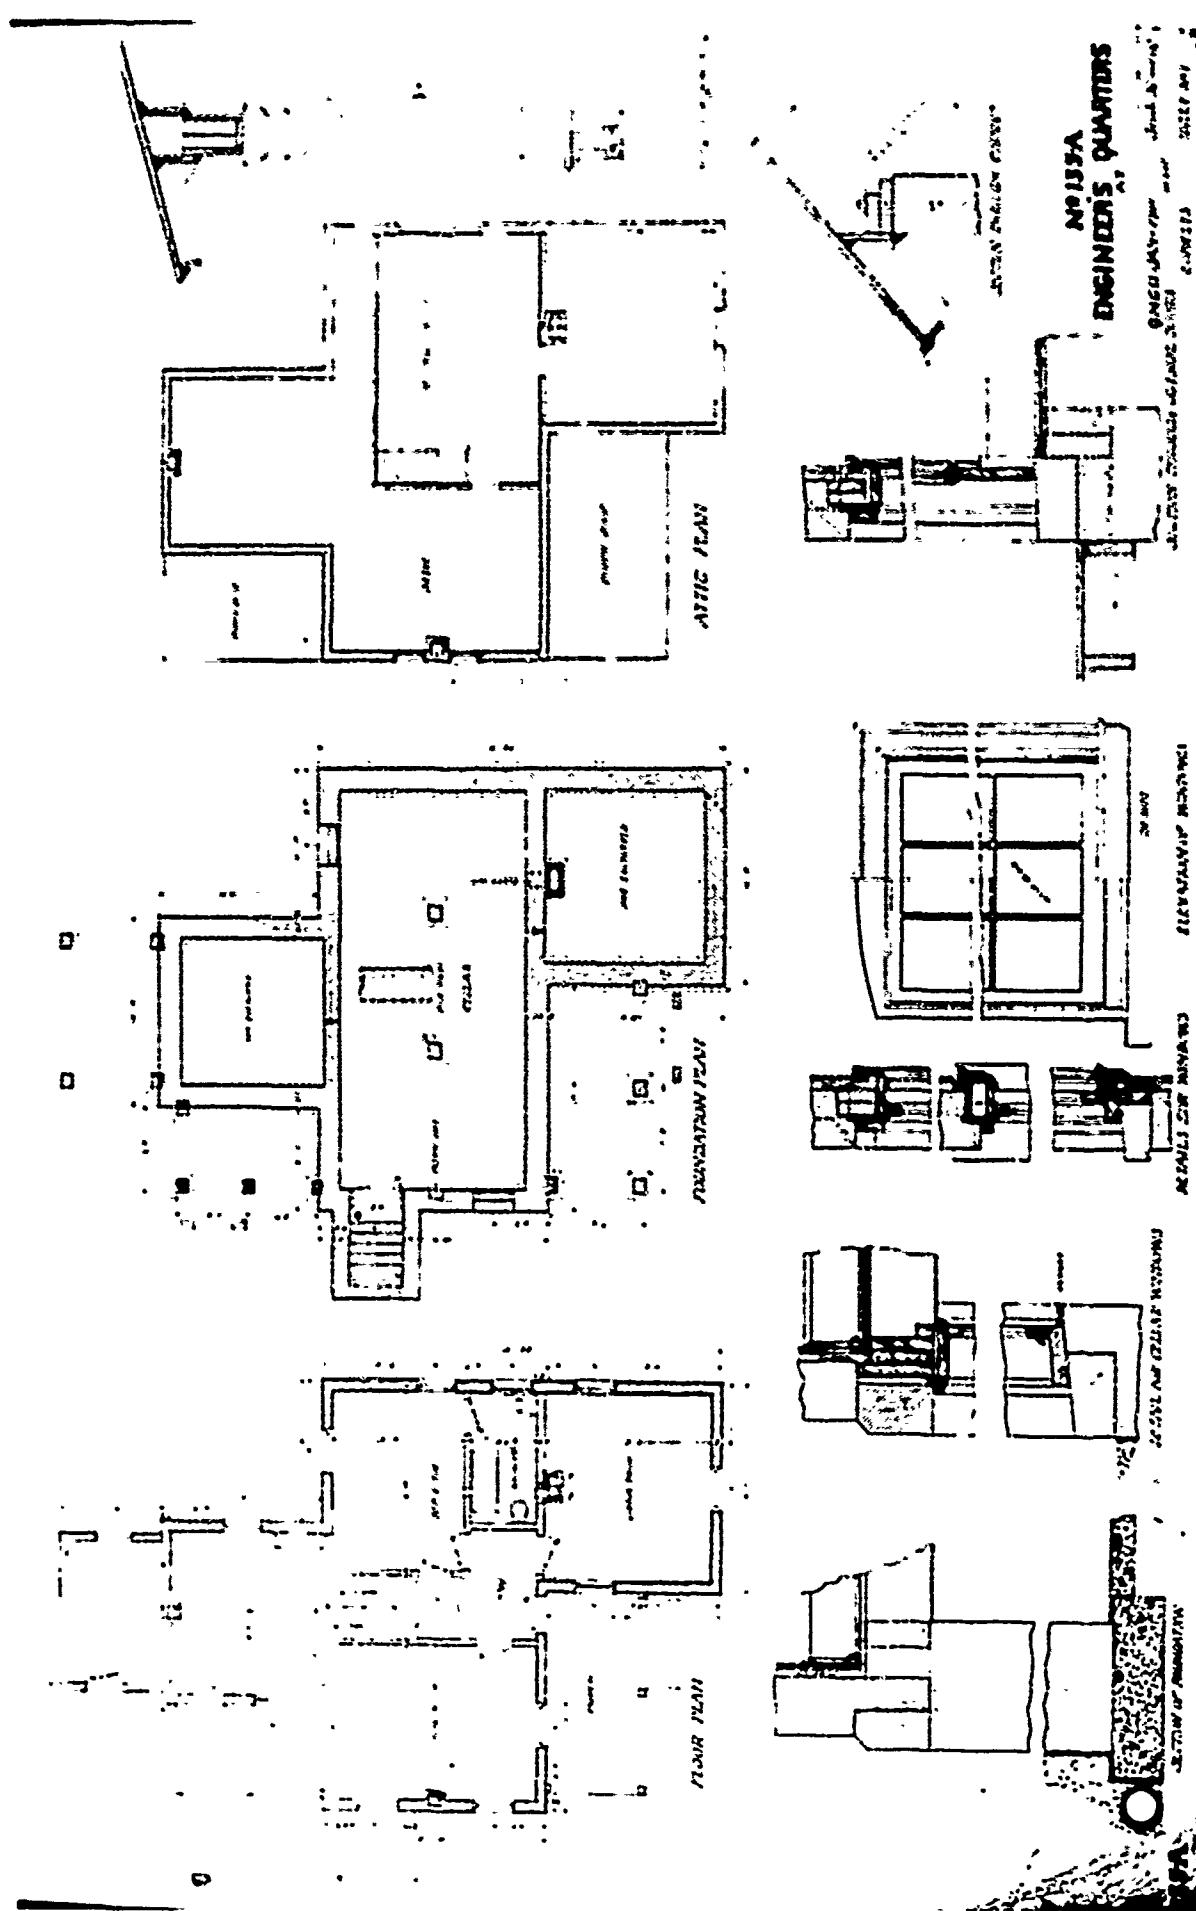

NO. 135
ENGINEERS' QUARTERS

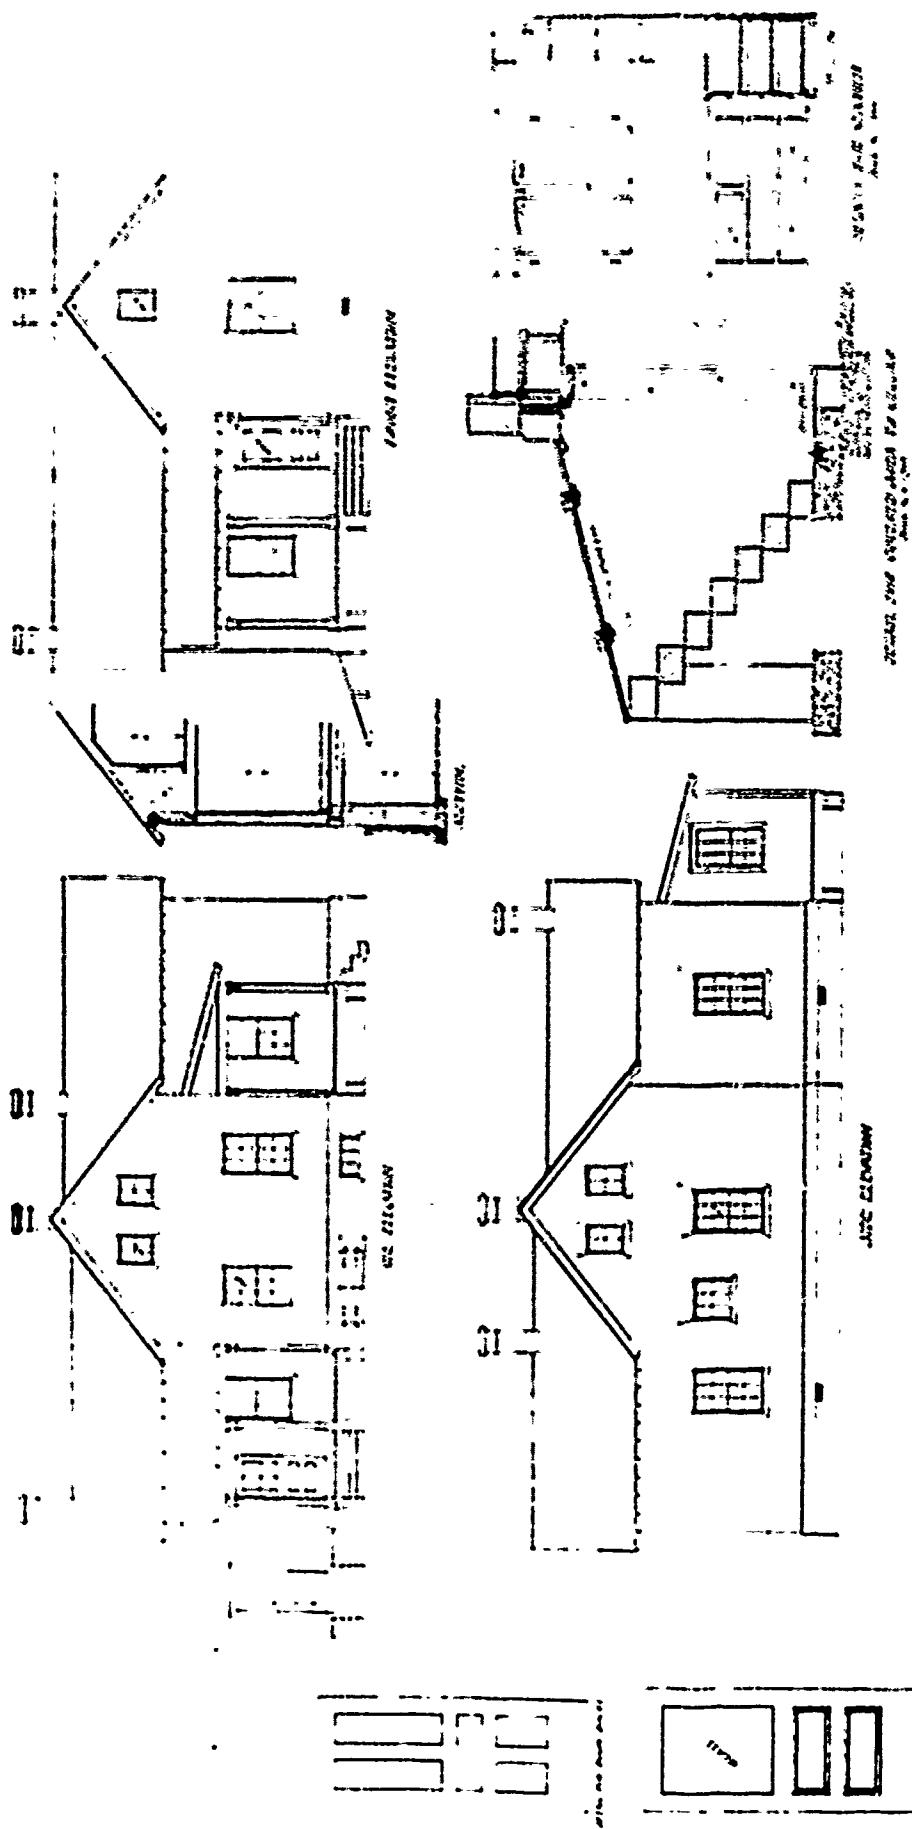

SECOND PERIOD

PLAN No: 136-A

PLAN TYPE: Officers' Quarters, single set
2 stories
Frame


DATE: April 1900



BASIC UNIT: G

KNOWN LOCATIONS: Ft. Gaines, Alabama

COMMENTS.


DRAWING SOURCE: NARS - Cartographic & Architectural Branch
RG 77- P.I. NM-19 E. 411- #136-A

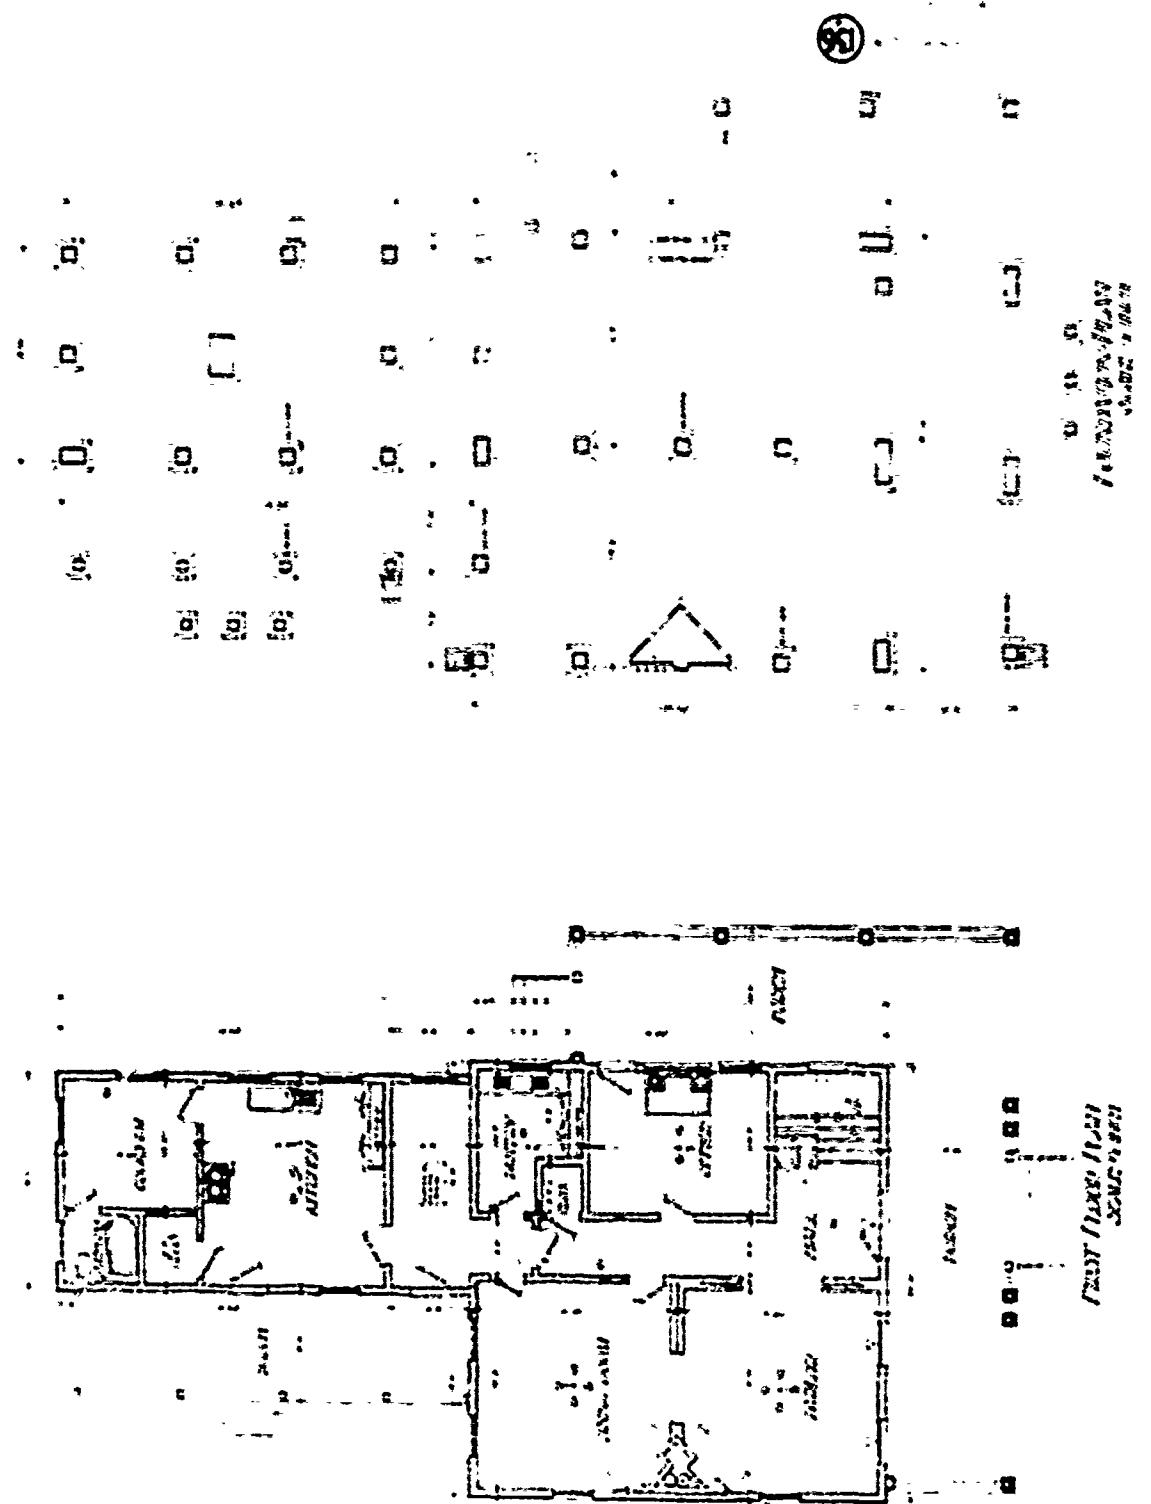

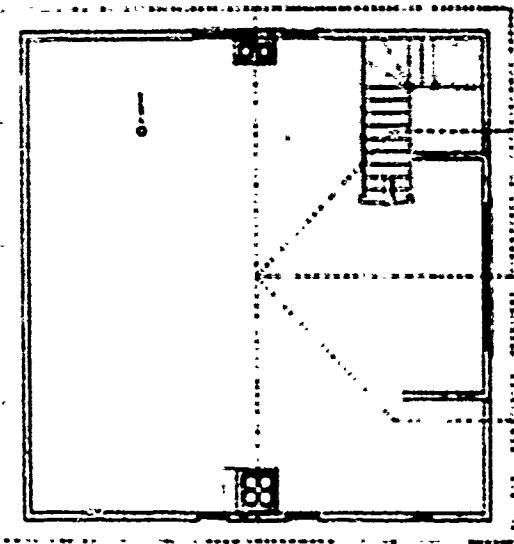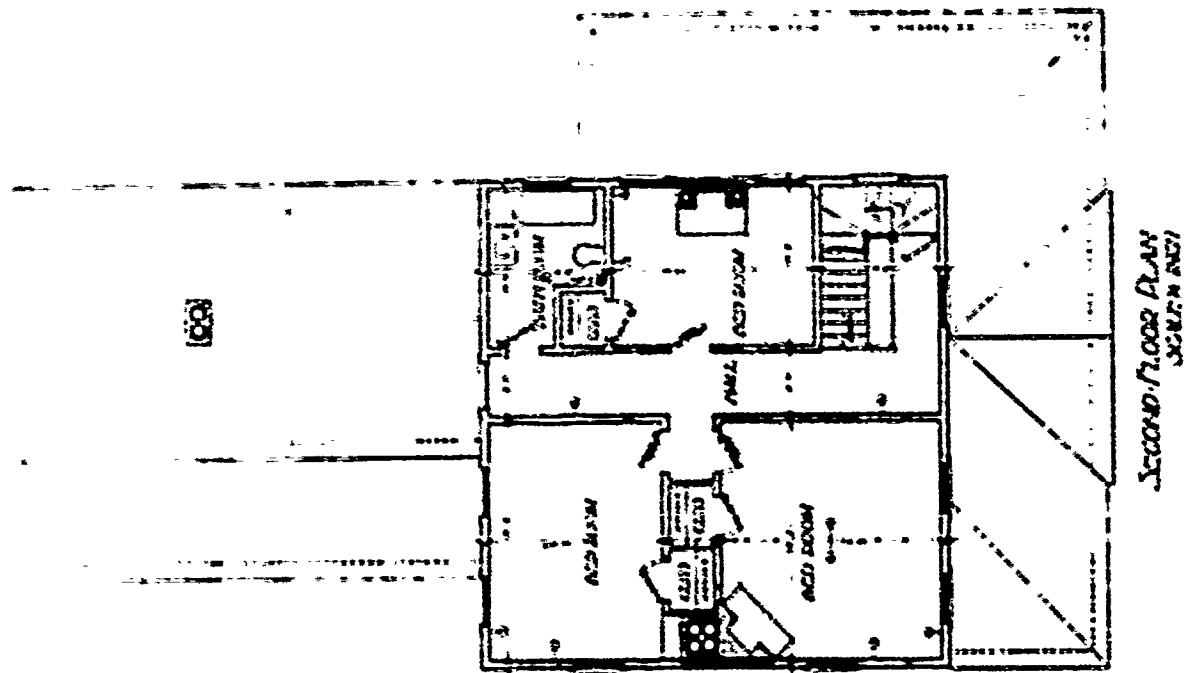


136A


Sketch

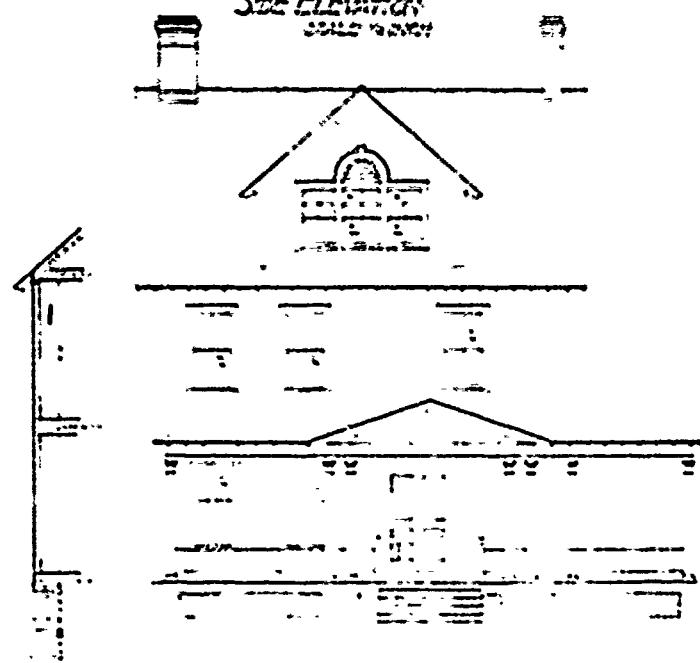See elevation
same view

136

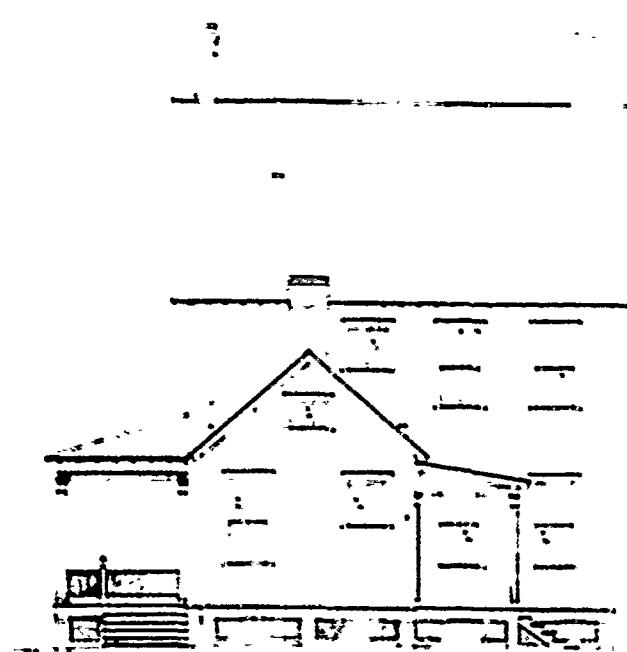

2012 5th Street N.
Pine City

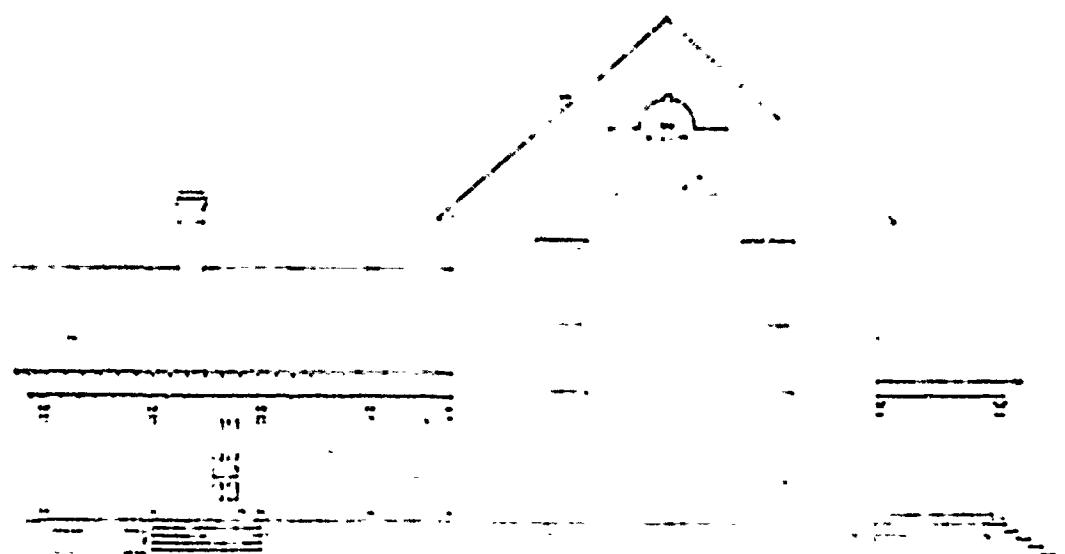

SECOND PERIOD

PLAN No: 136-B

PLAN TYPE: Officers' Quarters, single set
2 stories + cellar
Frame



DATE: April 1900

BASIC UNIT: G




KNOWN LOCATIONS: --


COMMENTS:

DRAWING SOURCE: NARS - Cartographic & Architectural Branch
RG 77- P.I. NM-19 E. 411- #136-B

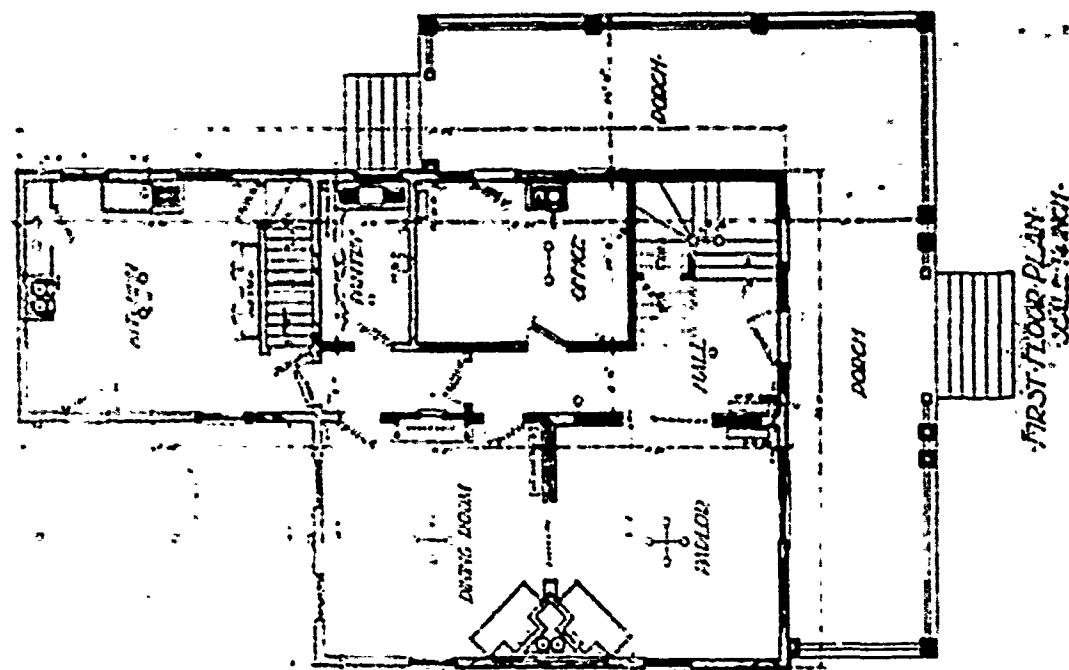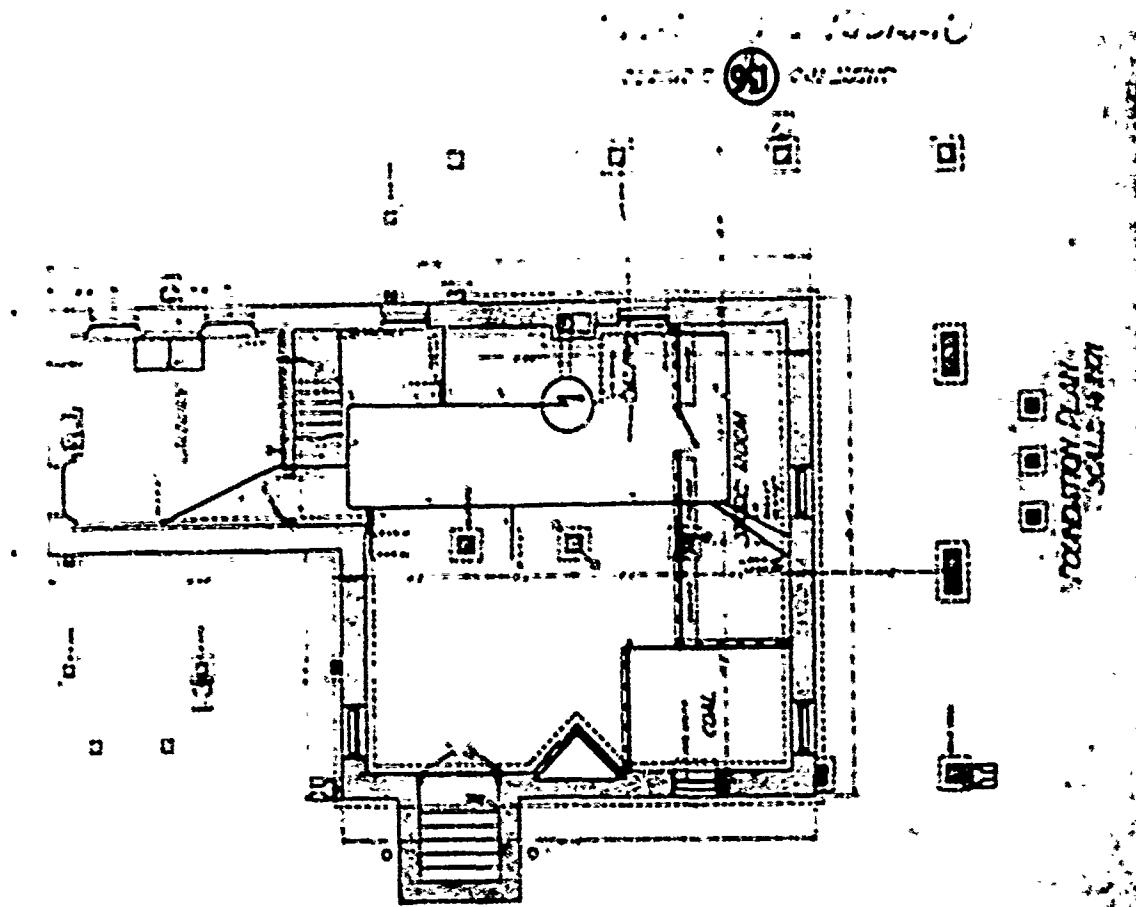

ALL INFORMATION CONTAINED
HEREIN IS UNCLASSIFIED

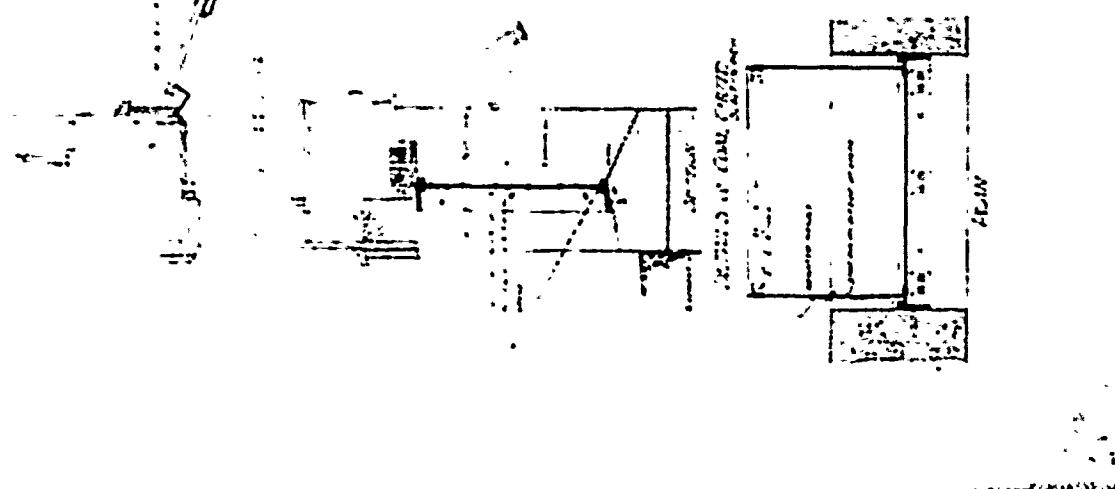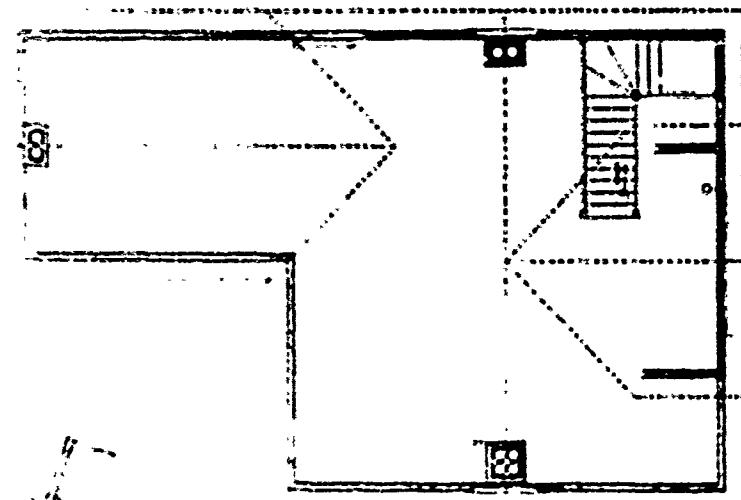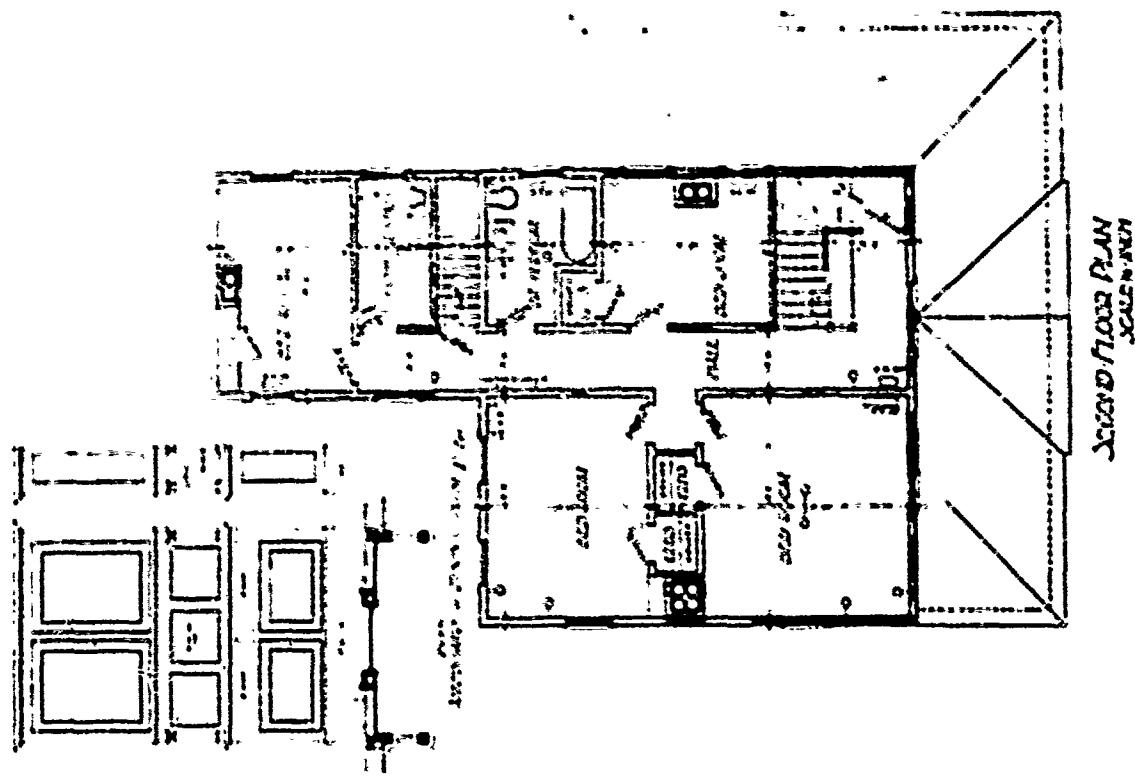

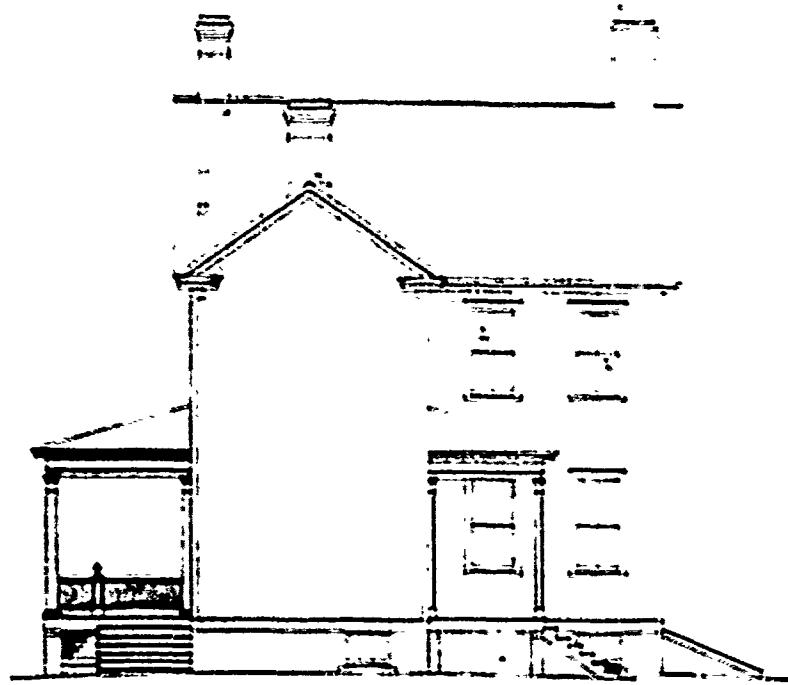

2040 ELEVATION
SCHLACH



SECTION NO. 136
OFFICERS QUARTERS
QM60

2040 ELEVATION
SCHLACH



SECOND PERIOD

PLAN No: 142

PLAN TYPE: Officers' Quarters, double set
3 stories + basement
Frame

DATE: September 1900


BASIC UNIT: G

KNOWN LOCATIONS: --

COMMENTS:

DRAWING SOURCE: NARS - Cartographic & Architectural Branch
RG 77- P.I. NM-19 E. 411- #142


DOUGLASS AIRCRAFT COMPANY
DRAWING NO. 142

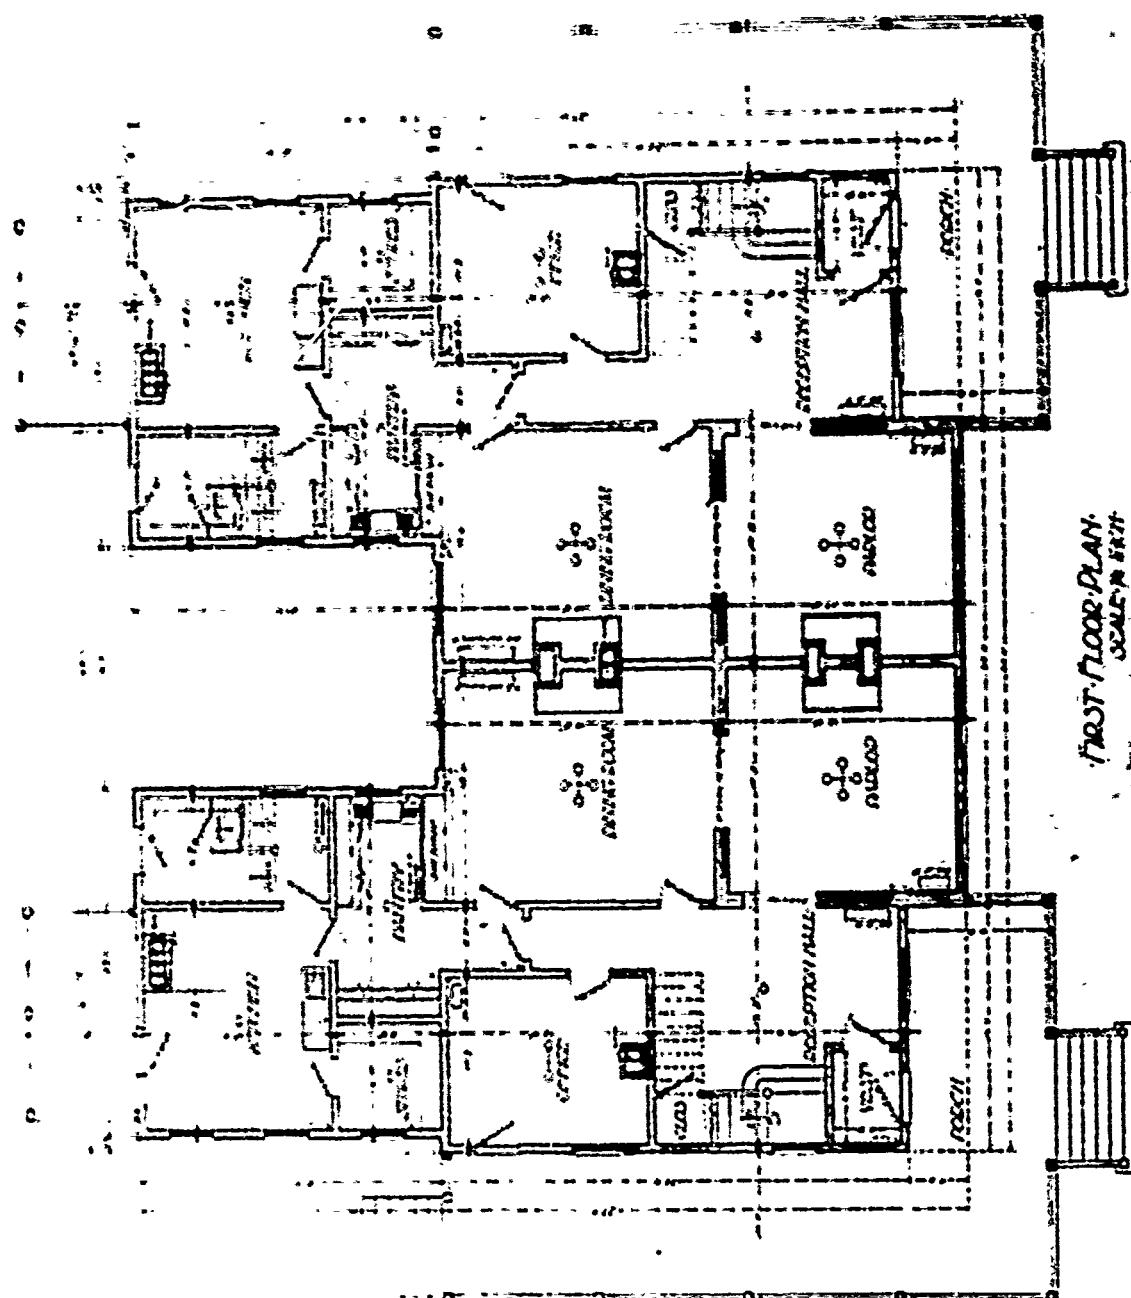

SEARCHED INDEXED SERIALIZED FILED
LIBRARY OF CONGRESS

LIBRARY OF CONGRESS
142

SECOND FLOOR PLAN
SCALE 1:200

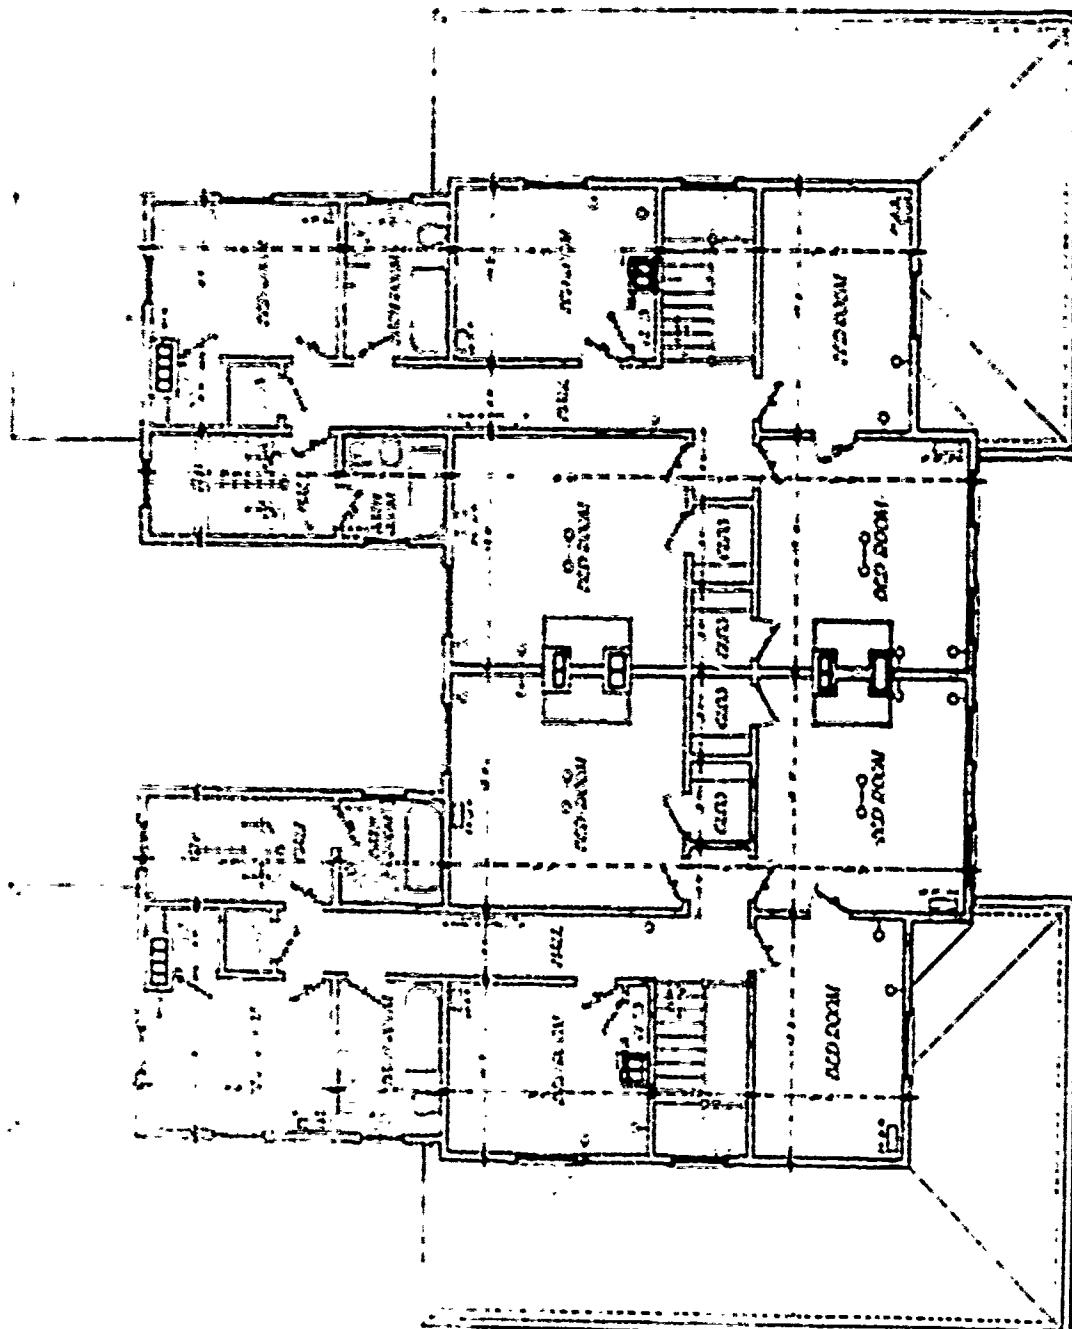

242



142

DOUBLE OFFICERS QUARTERS

SECOND PERIOD

PLAN No: 142 rev

PLAN TYPE: Officers' Quarters, double set
3 stories + basement
Frame



DATE: March 1901


BASIC UNIT: G

KNOWN LOCATIONS:

COMMENTS:

DRAWING SOURCE: NARS - Cartographic & Architectural Branch
RG 77- P.I. NM-19 E. 411- #142 rev

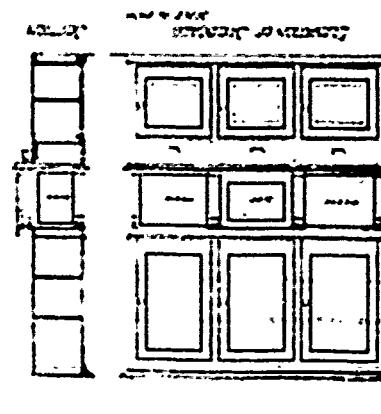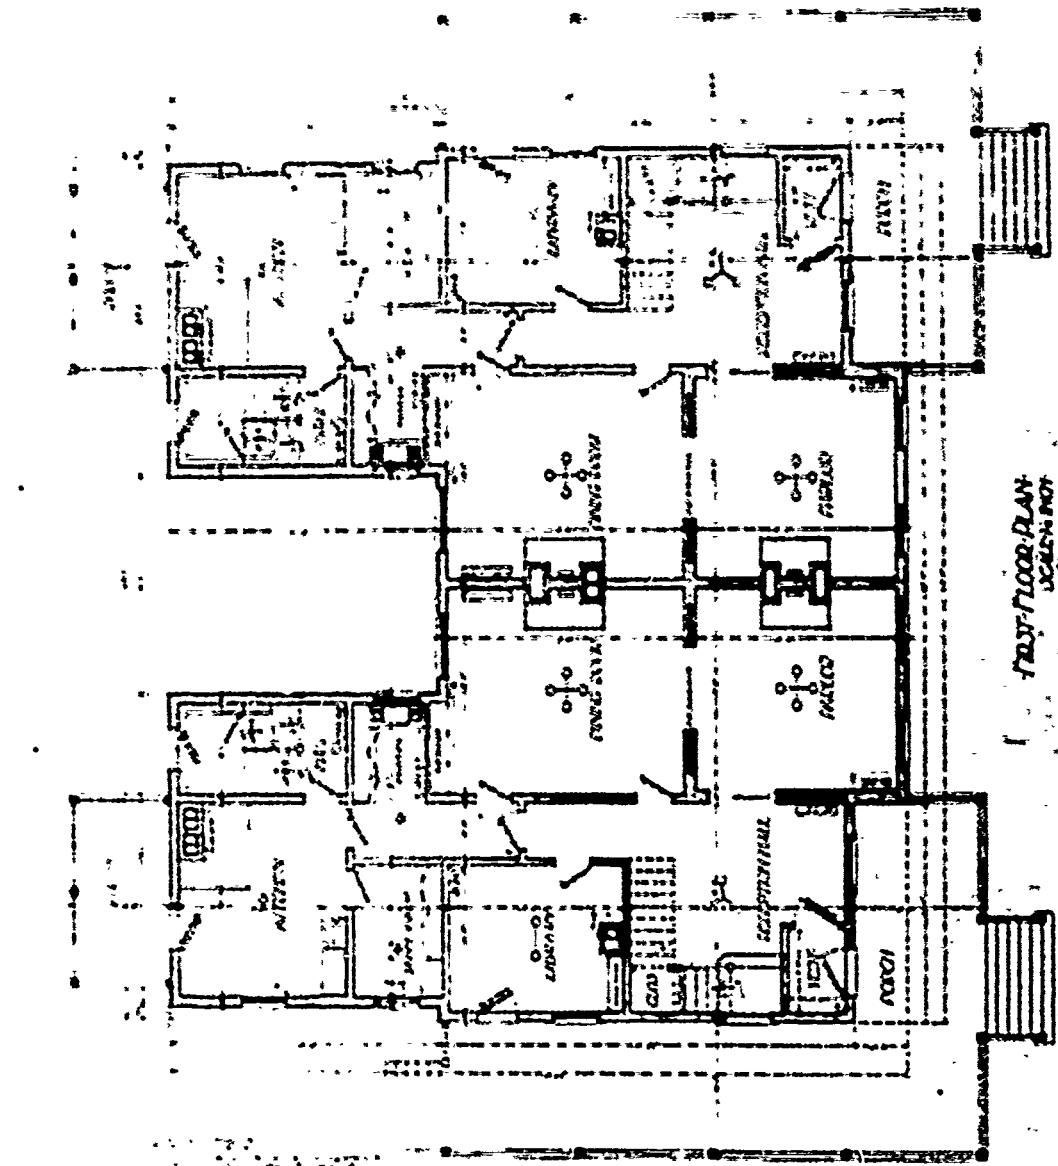


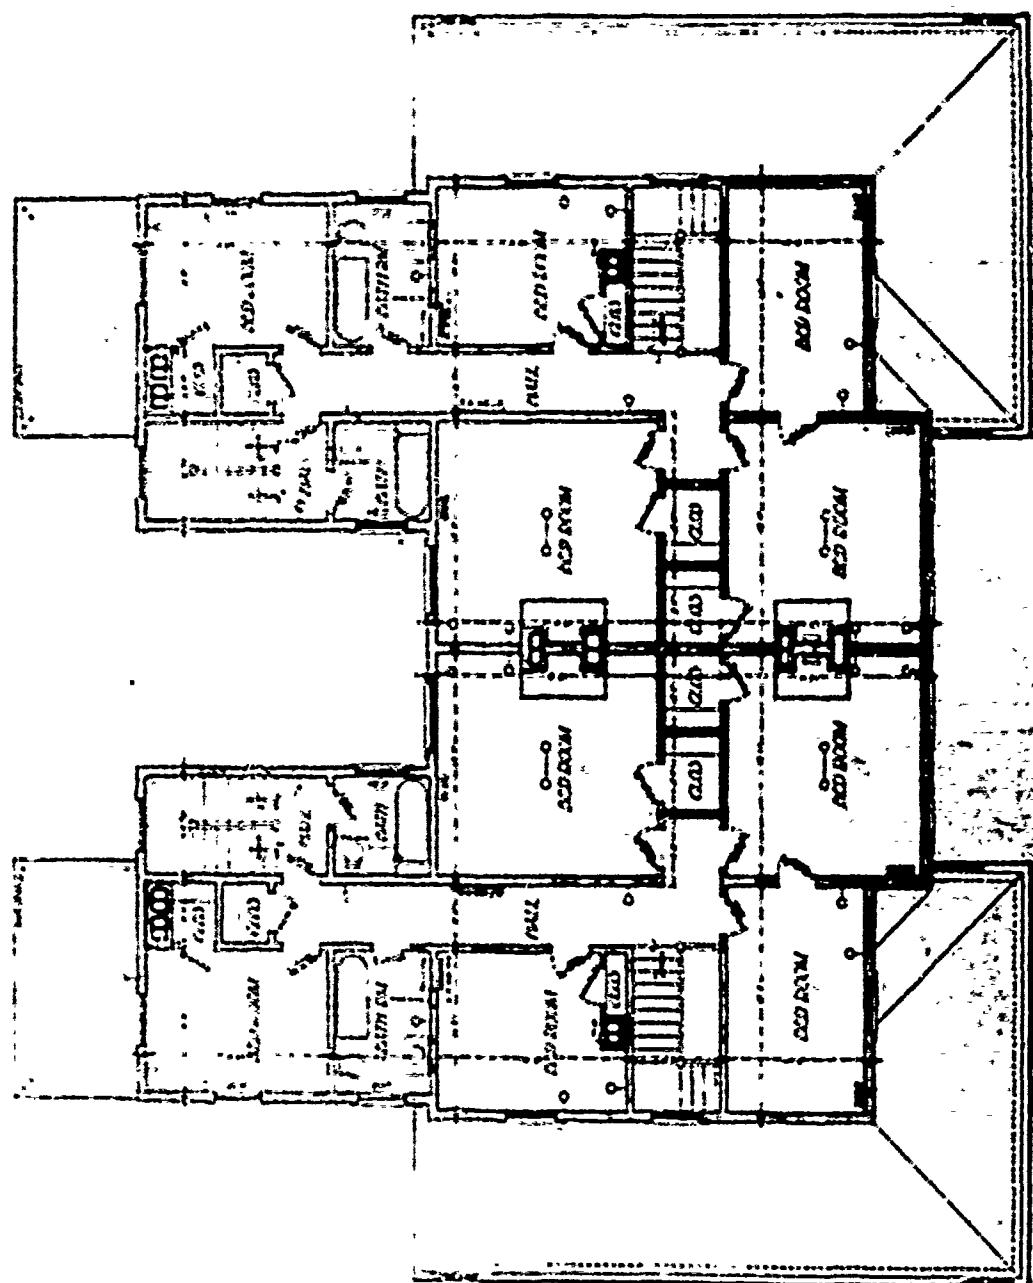


Second Floor Plan
Dan Quayle residence
census # 112
square feet

Second Floor Plan

DR. 5152

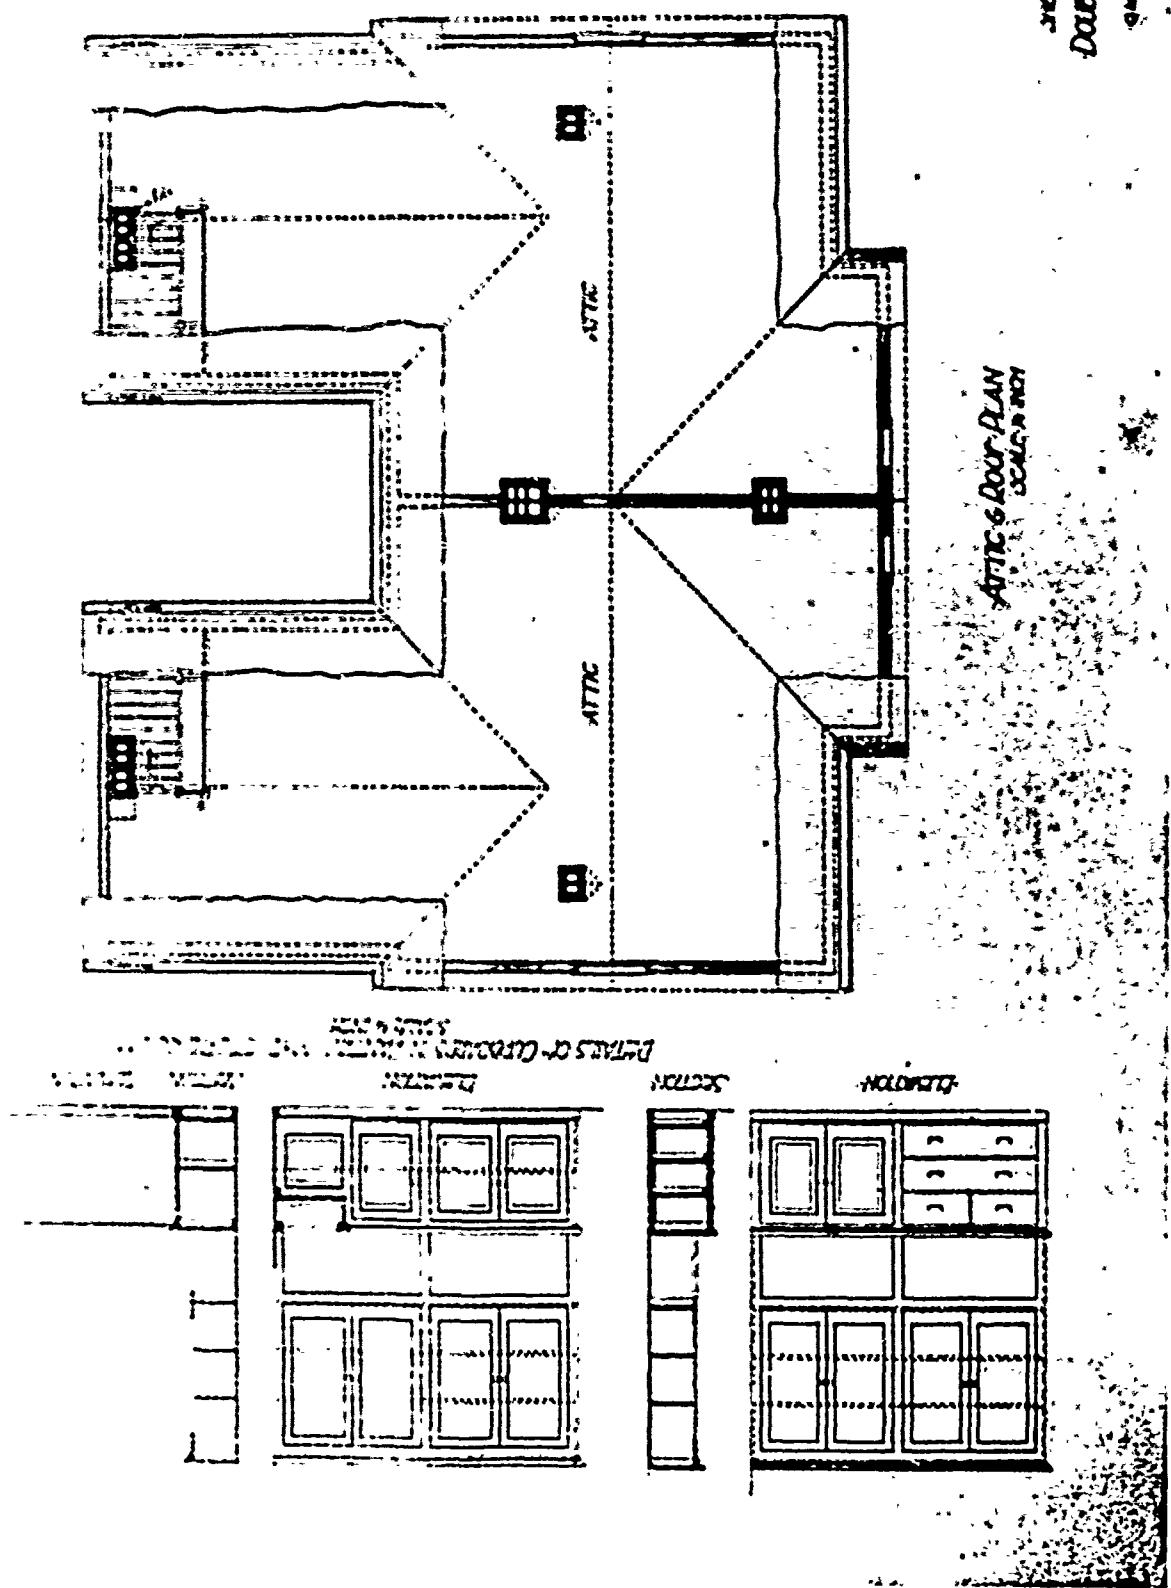

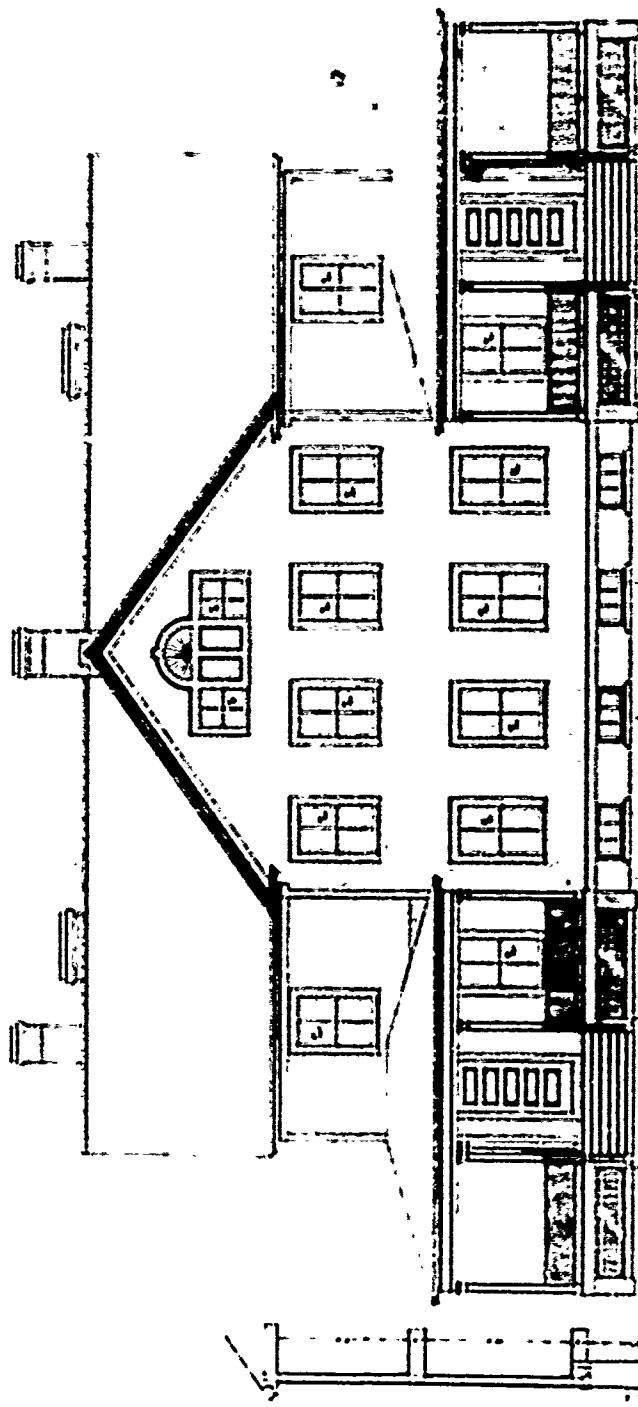

Front Elevation

142 REV

Street No. 42
Dwelling Quarters One
Ground



See Elevation
Section A-A



See Elevation
Section A-A

SHEET NO. 142 REVISED
DOUBLE QUARTER SIDE GABLED

3M60

1610-27

SECOND PERIOD

PLAN No: 142-A

PLAN TYPE: Officers' Quarters, double set
3 stories + basement
Brick


DATE: April 1901

BASIC UNIT: G

KNOWN LOCATIONS: Ft. Abraham Lincoln, North Dakota
Ft. Myer, Virginia
Ft. Ontario, New York
Plattsburg Barracks, New York


COMMENTS: Plan is like 142 Rev but the rooms are slightly larger.

DRAWING SOURCE: NARS - Cartographic & Architectural Branch
RG 77- P.I. NM-19 E. 411- #142-A

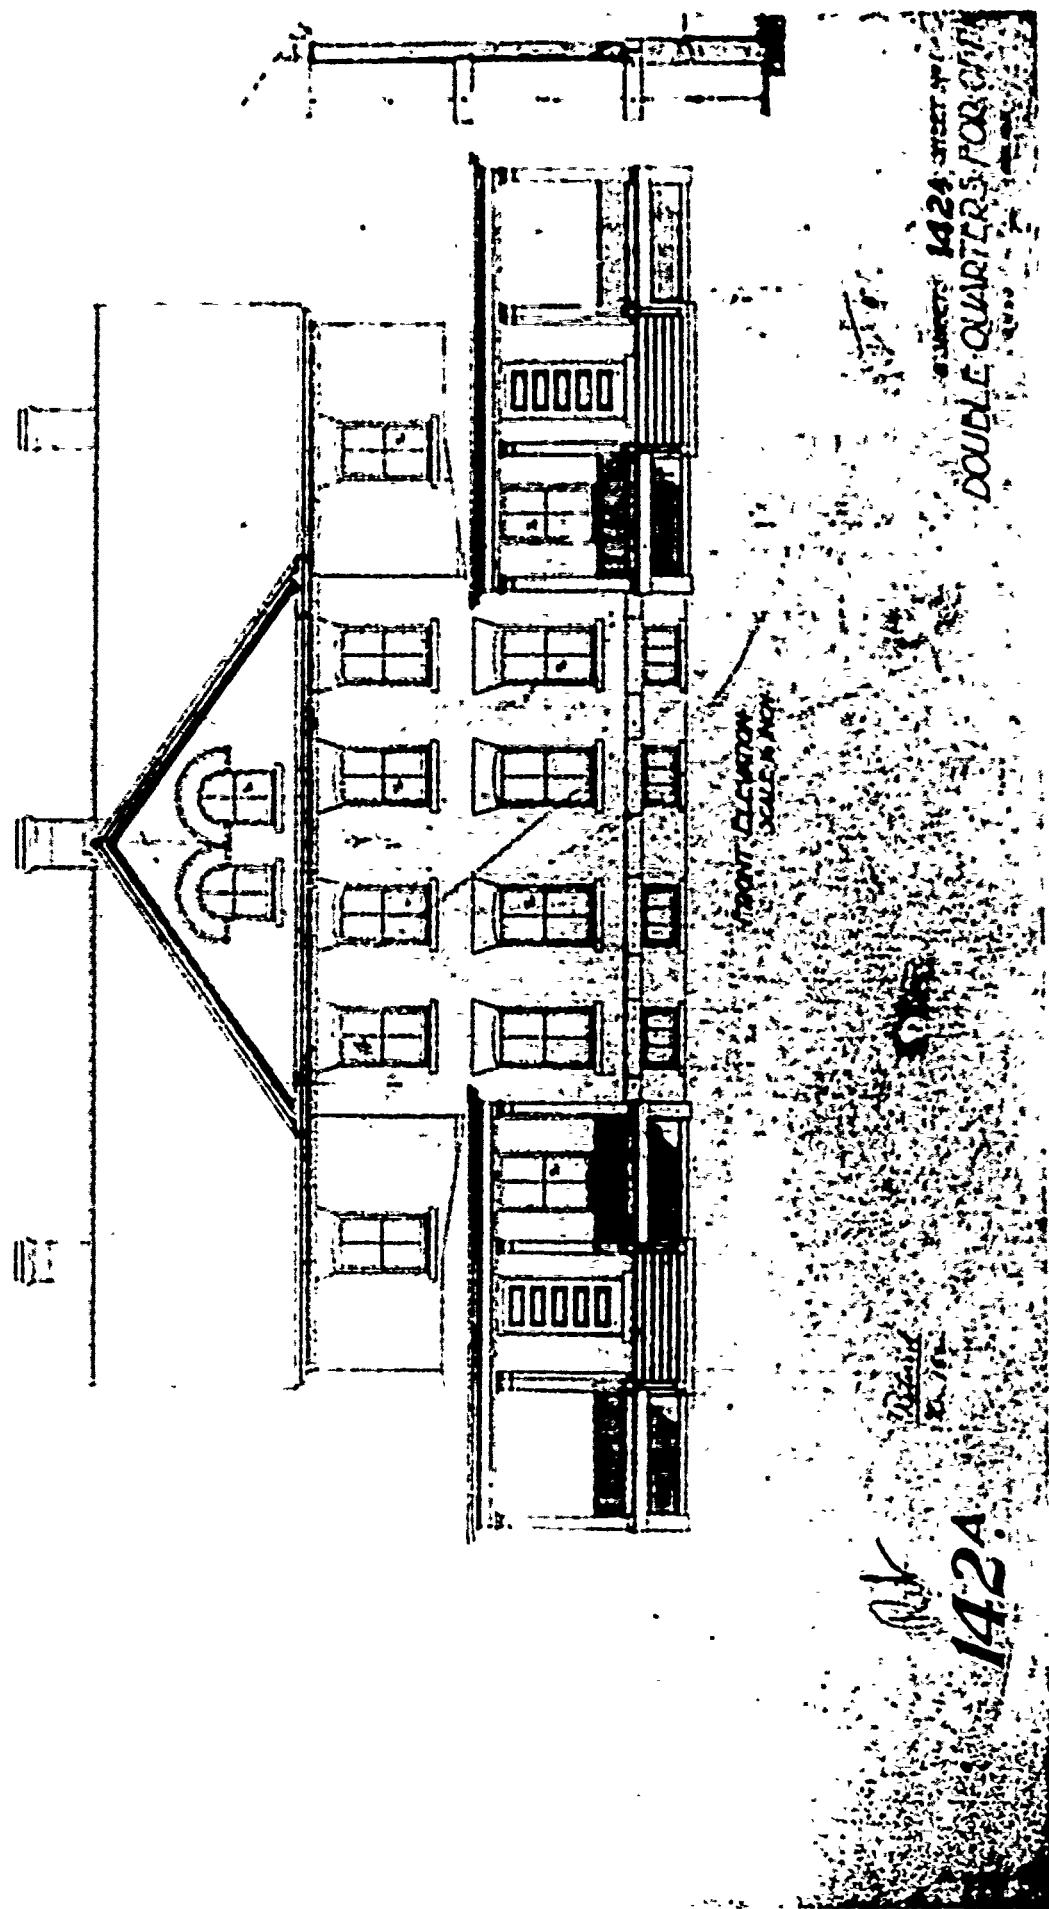




Front Elevation
Scale 1/4" = 1'-0"

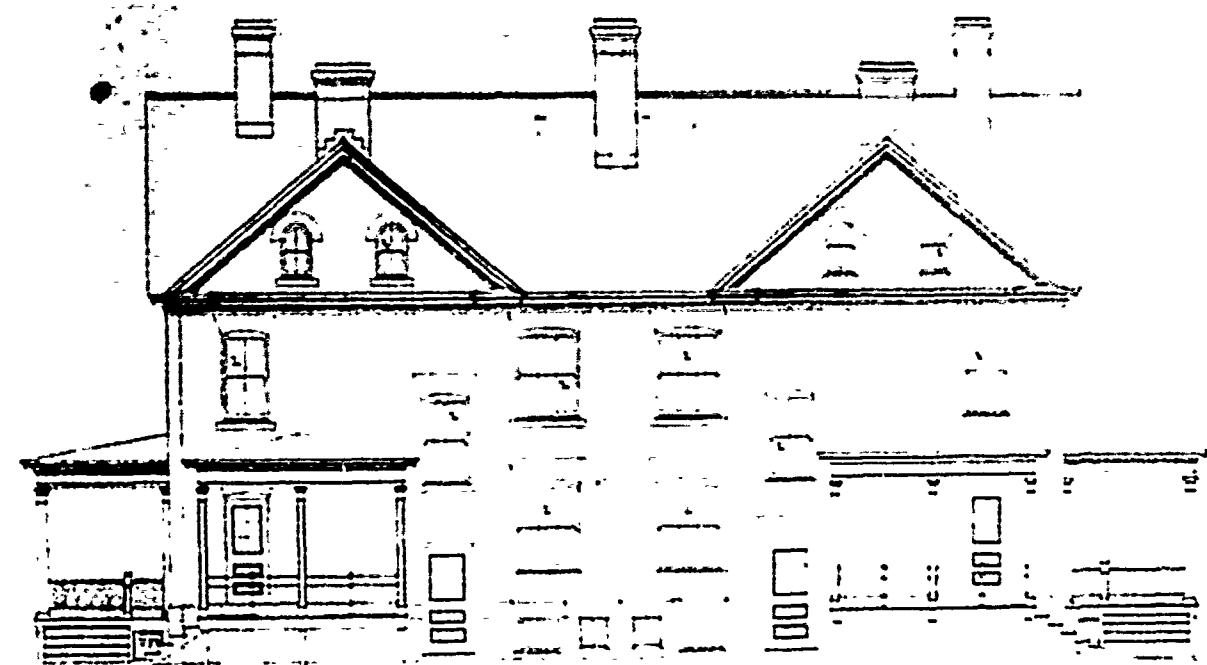

Front Elevation
Scale 1/4" = 1'-0"

Sheet 142A
DOUBLE GABLED HOUSE

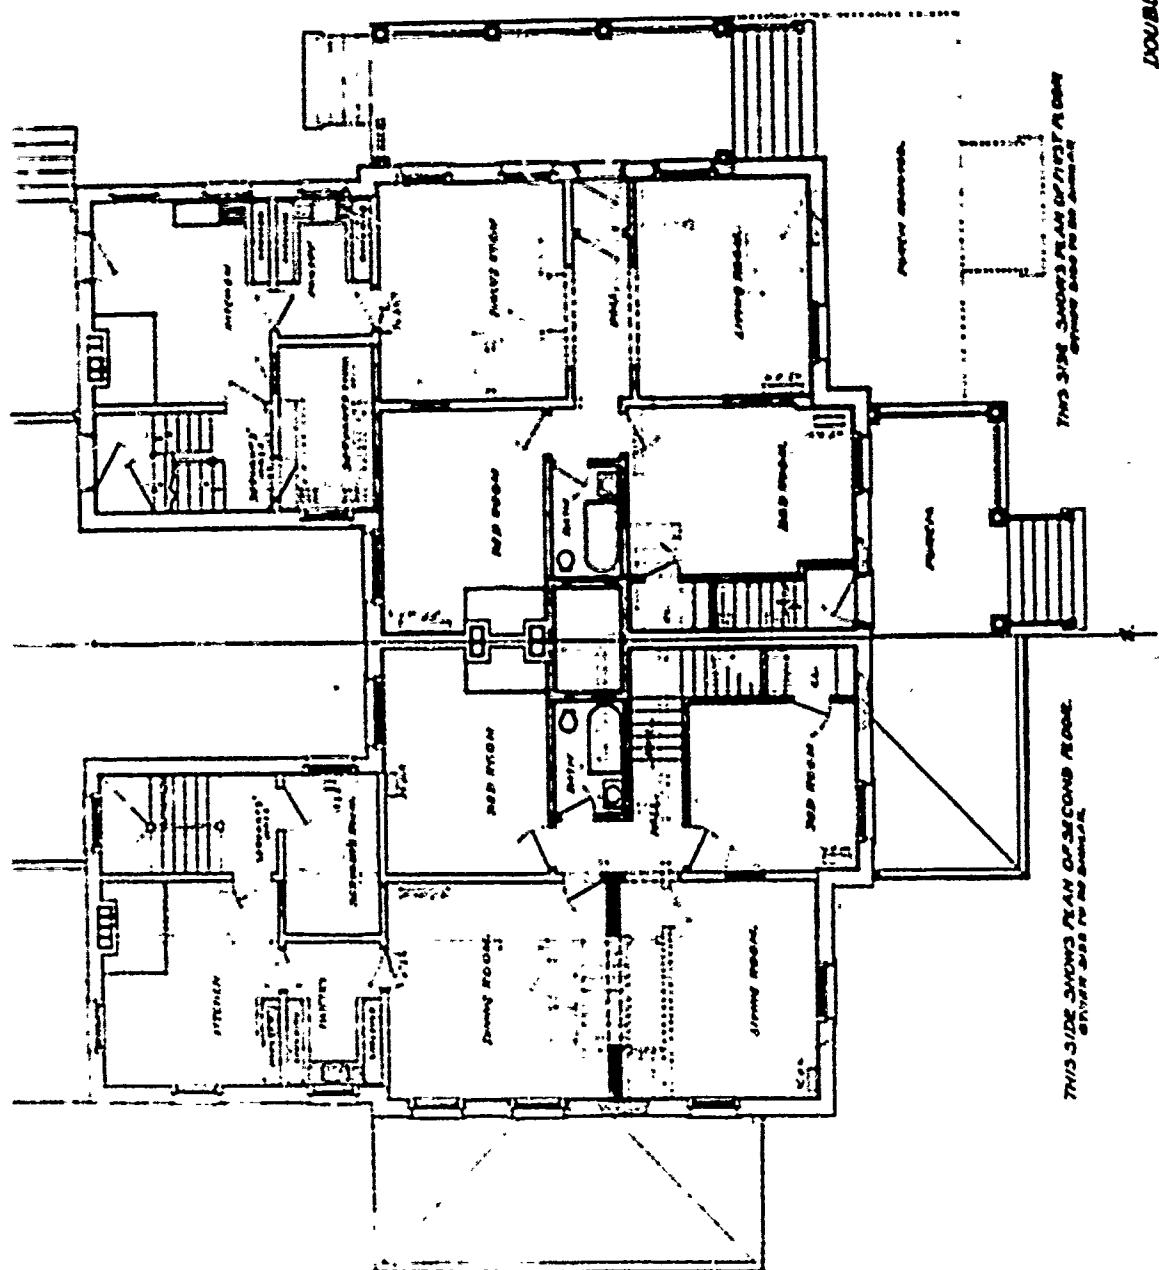

142-A
BUREAU OF INVESTIGATION
FEDERAL BUREAU OF INVESTIGATION
U.S. DEPARTMENT OF JUSTICE
DOUBLE QUARTERS FOR REMODELING
OUR OFFICES ARE
REMOVING
TO NEW ADDRESS
142-A

SECOND PERIOD

PLAN No: 142-B

PLAN TYPE: Quarters for Two Captains
3 stories + basement
Brick


DATE: April 1905

BASIC UNIT: L

KNOWN LOCATIONS: Ft. Omaha, Nebraska

COMMENTS: Corrected October 1905 and February 1906


DRAWING SOURCE: NARS - Cartographic & Architectural Branch
RG 77- P.I. NM-19 E. 411- #142-B

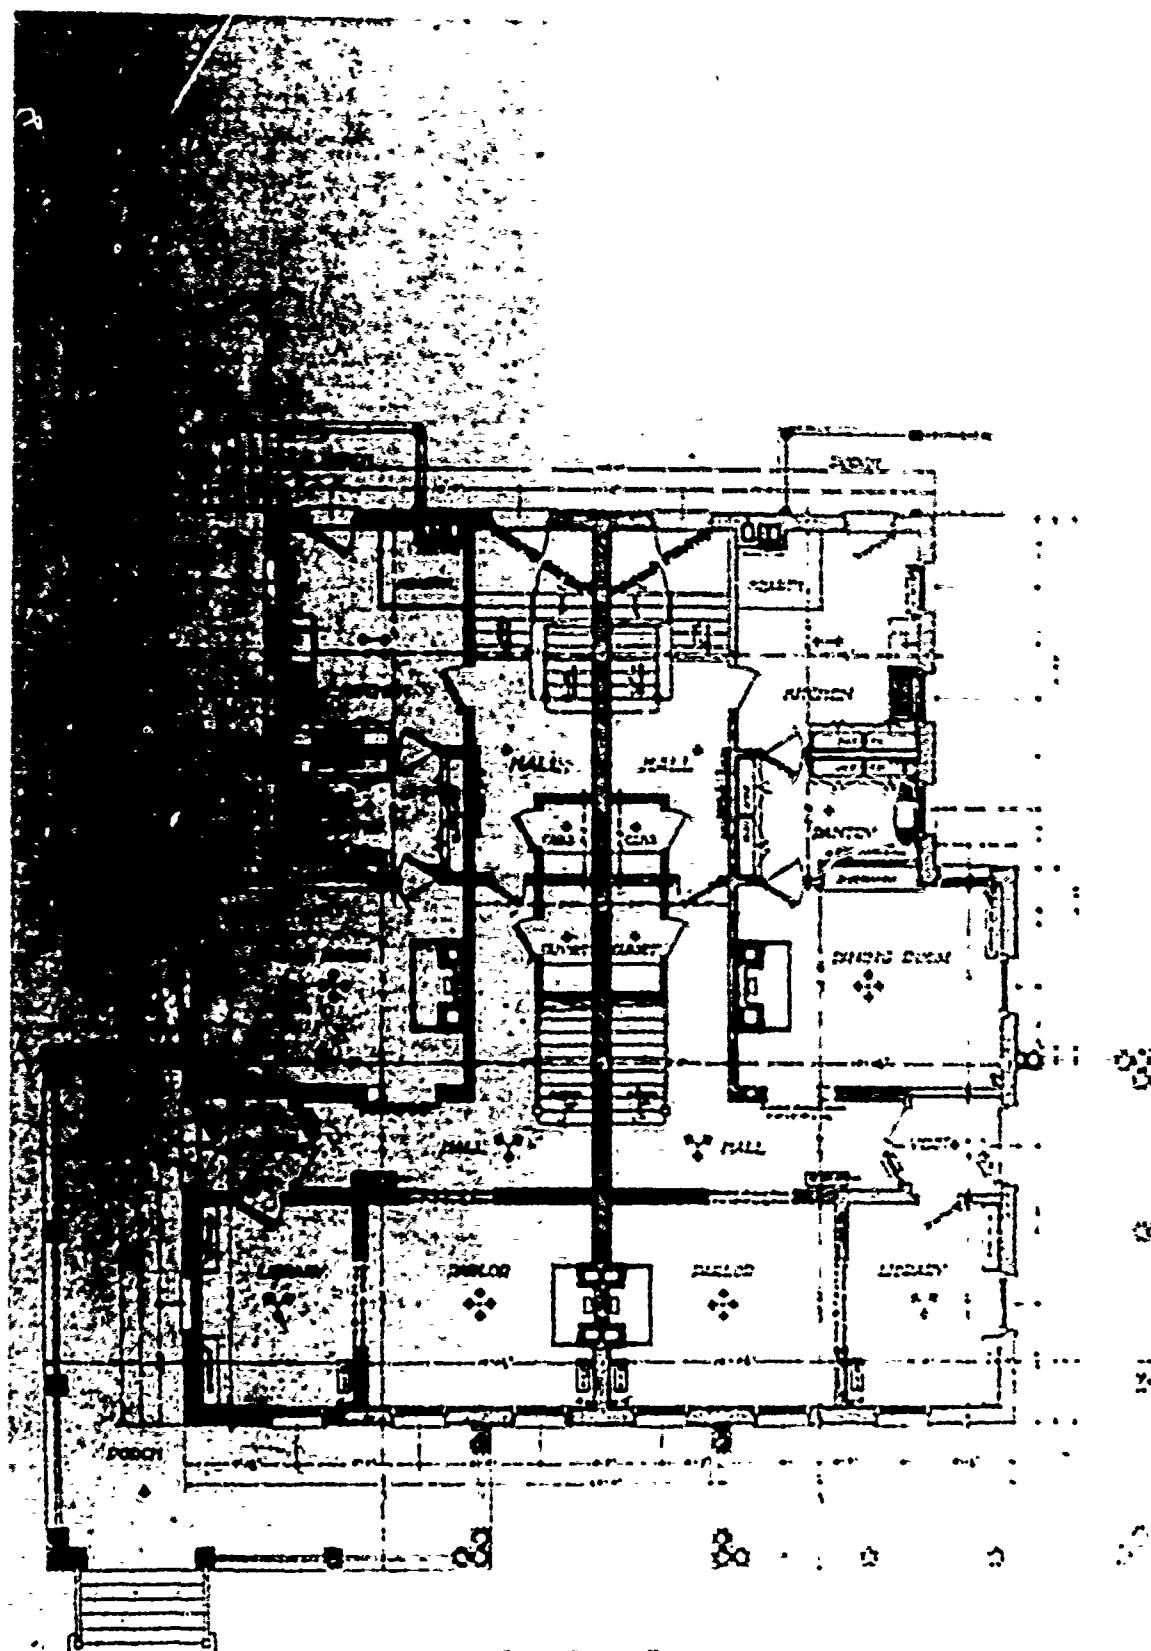

אנו בזאת


SHEET NO 4. 142-B. 8 SHEETS

**QUARTERS FOR
TWO CAPTAINS.**

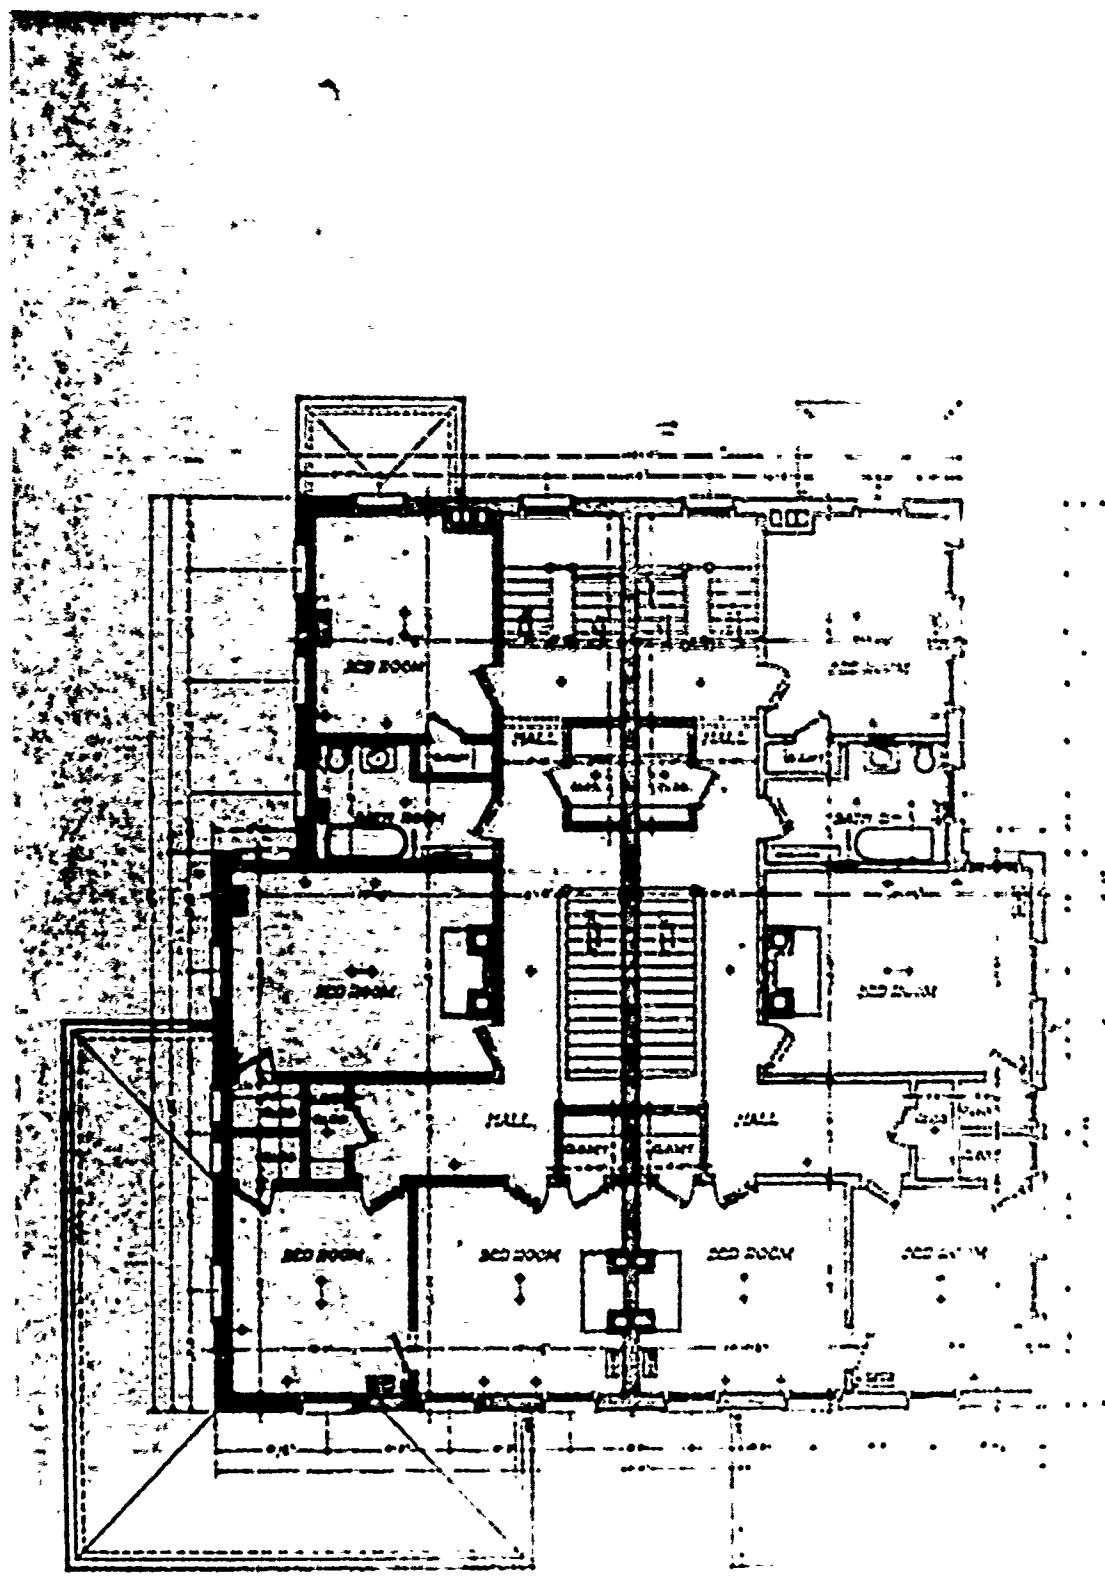

142-B-3


142-B-3
QUARTERS FOR
TWO CAPTAINS

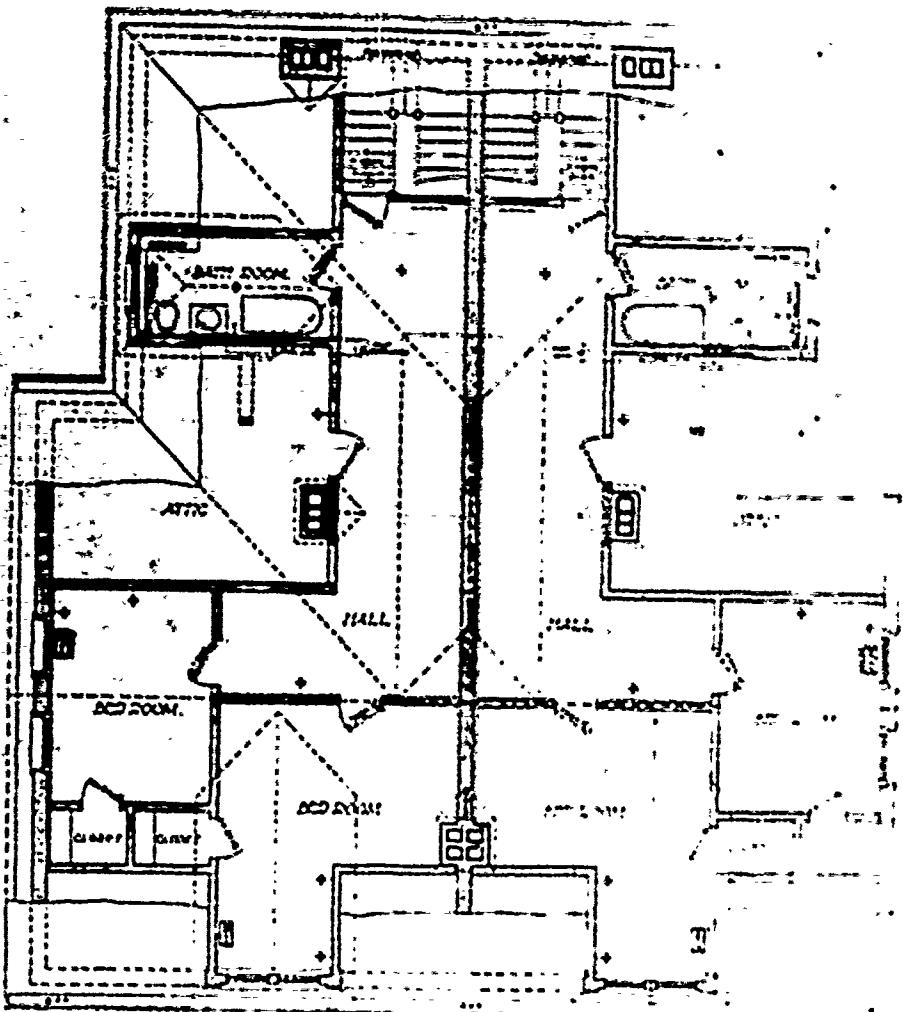

Architectural Drawing

Sheet No. 142-B 834000


QUARTERS FOR
TWO CAPTAINS

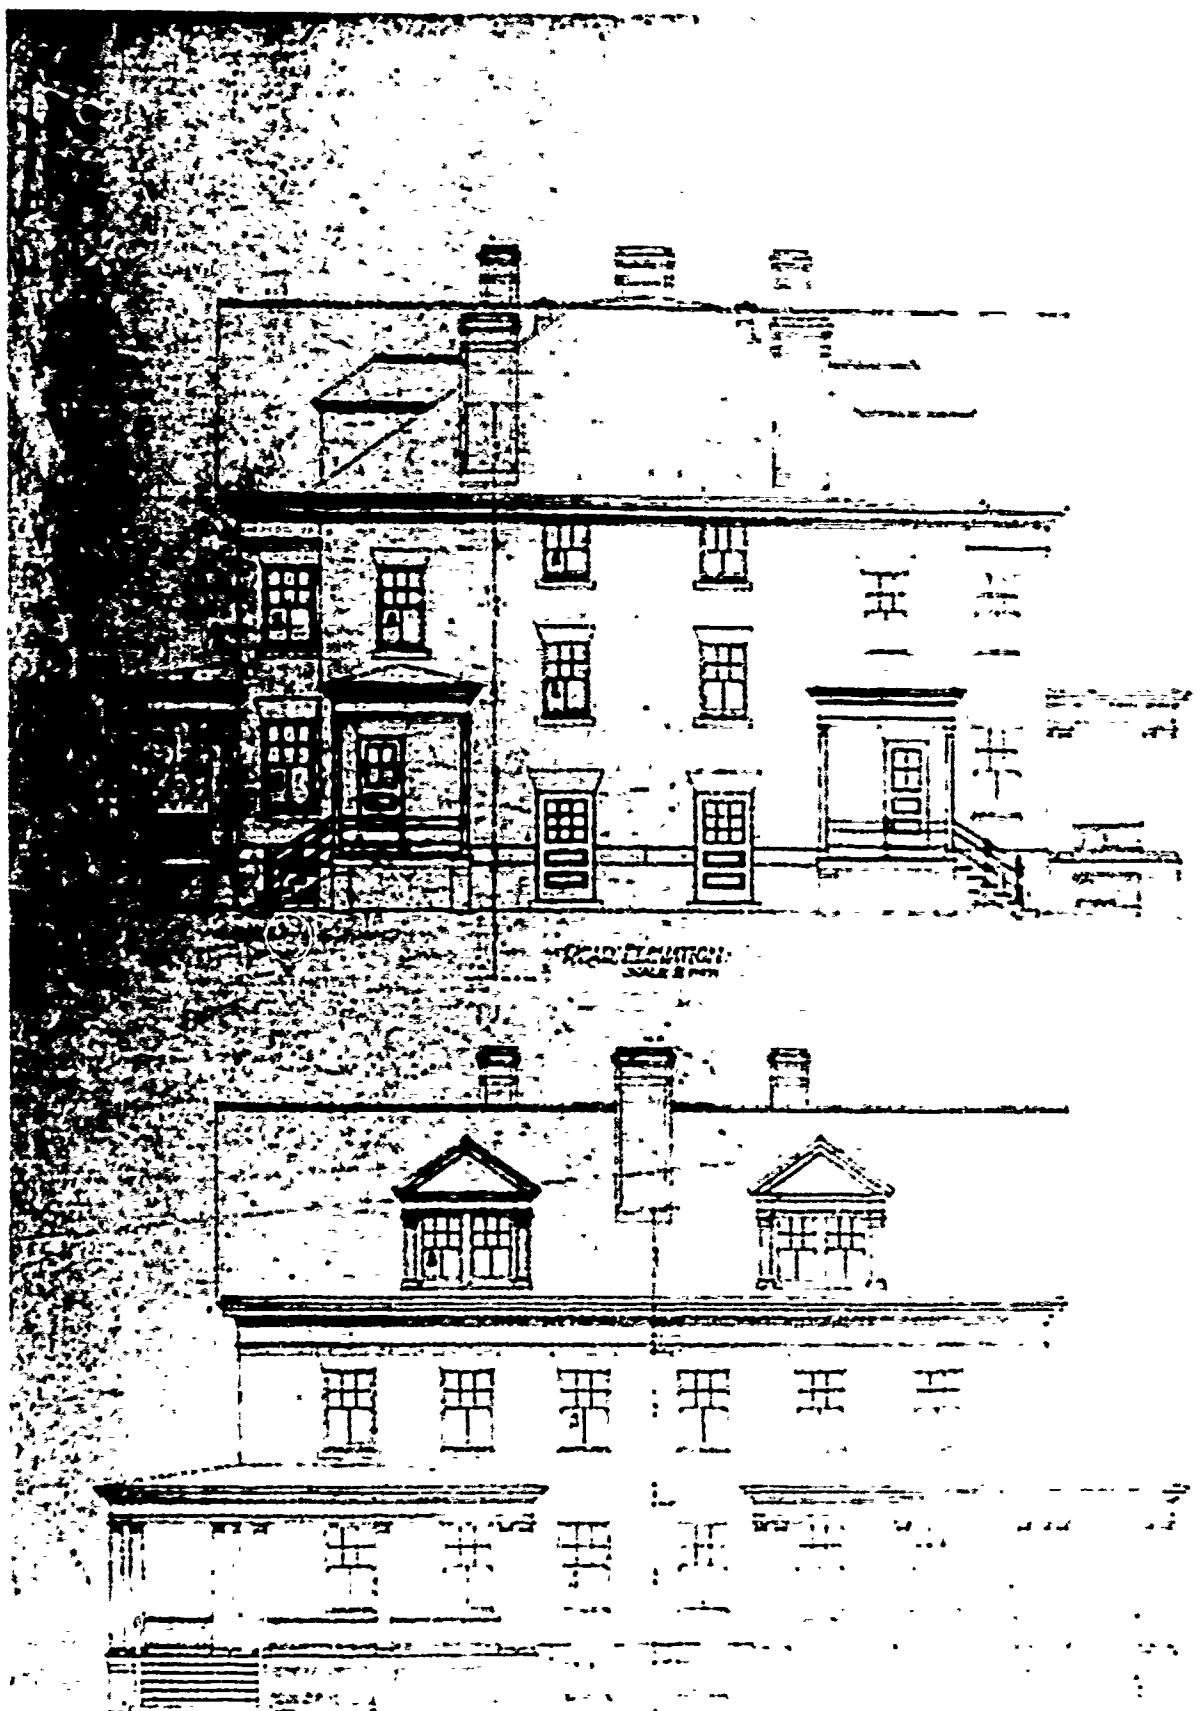

Sheet No. 142-B 6 Sheets
QUARTERS FOR
TWO CAPTAINS

UNIVERSITY OF TORONTO LIBRARIES

CHAPMAN & HALL LTD.
1905

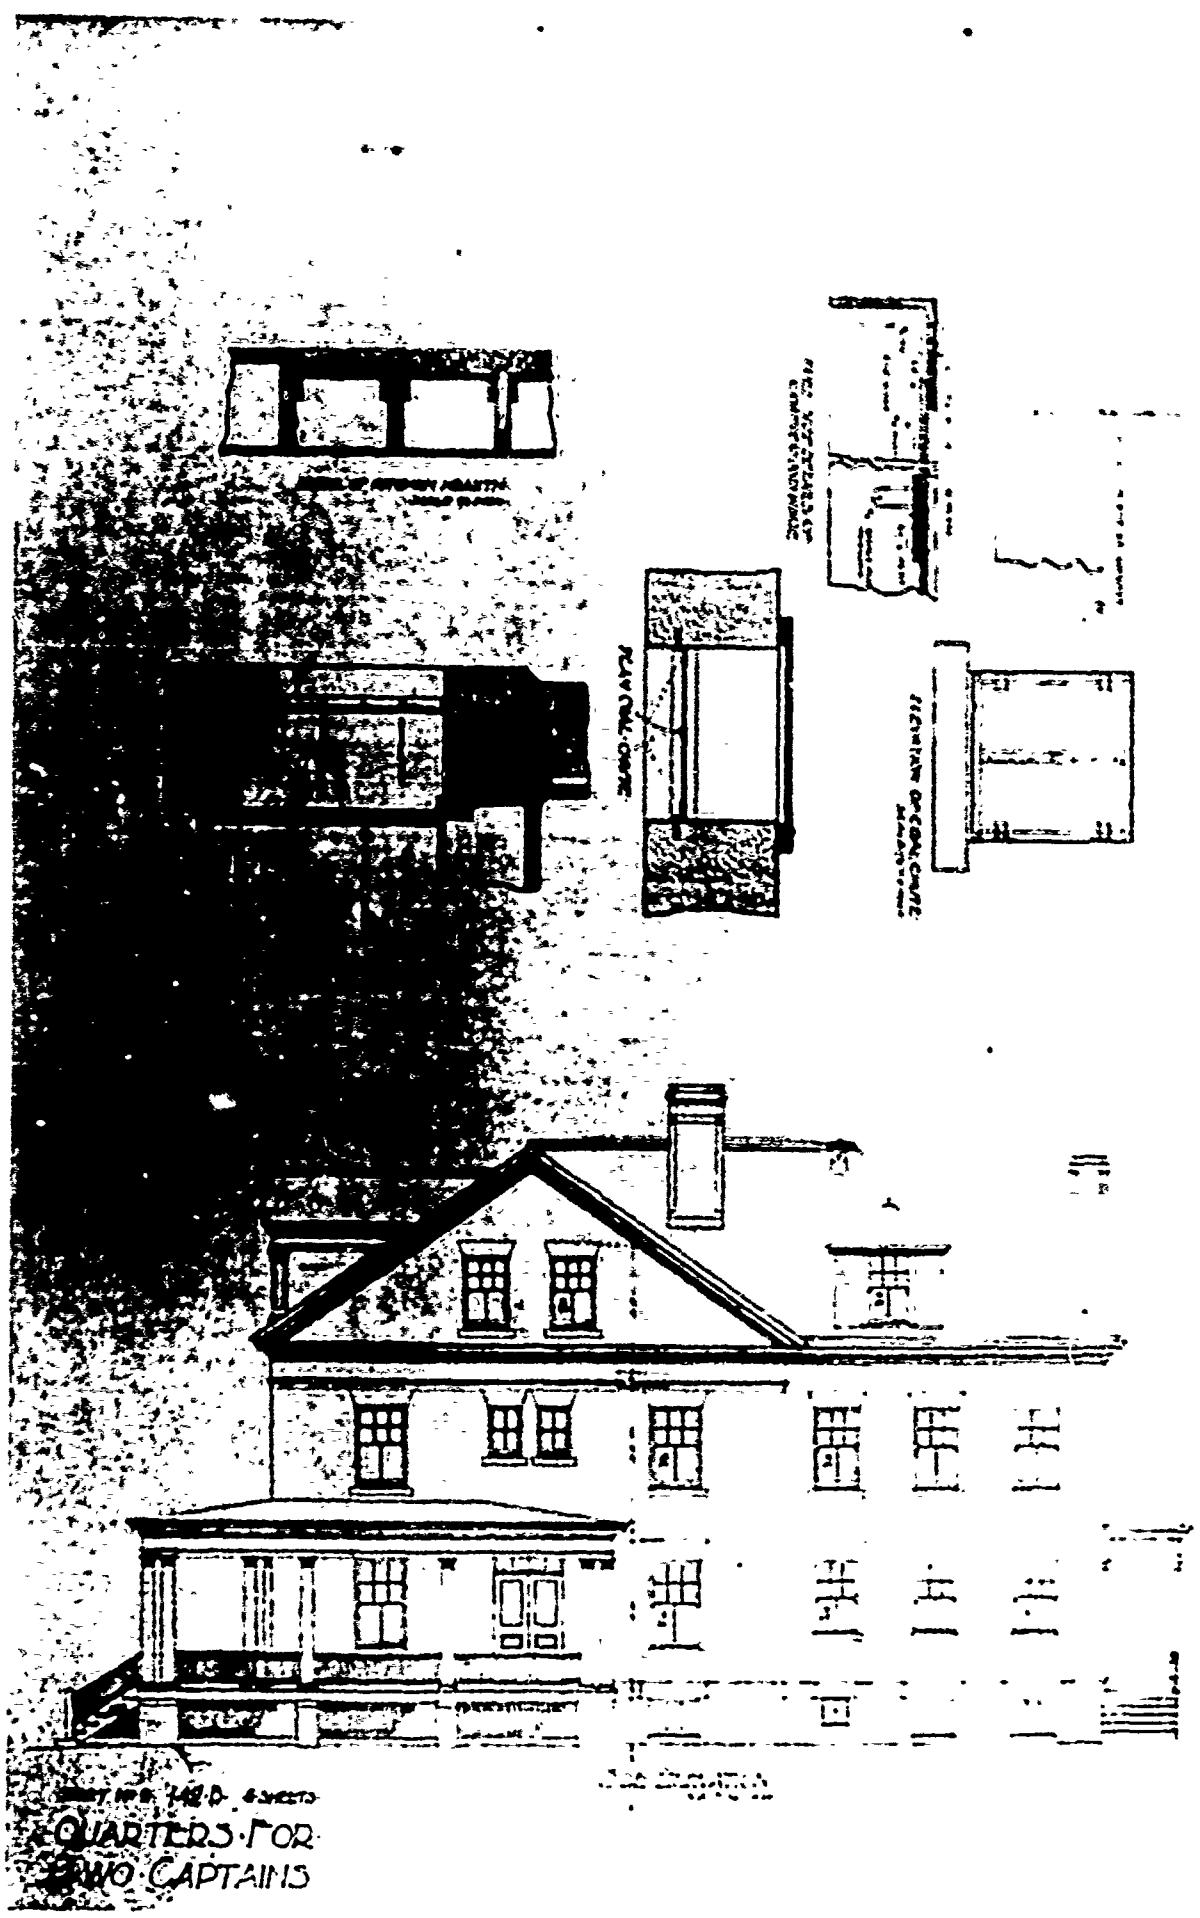

142-B
QUARTERS FOR
TWO CAPTAINS

SECOND PERIOD

PLAN No: 142-C

PLAN TYPE: Quarters for Two Captains
3 stories + basement
Frame

DATE: June 1905


BASIC UNIT: L


KNOWN LOCATIONS: --

COMMENTS: Plans corrected July 1906.

DRAWING SOURCE: NARS - Cartographic & Architectural Branch
RG 77- P.I. NM-19 E. 411- #142-C

142-C

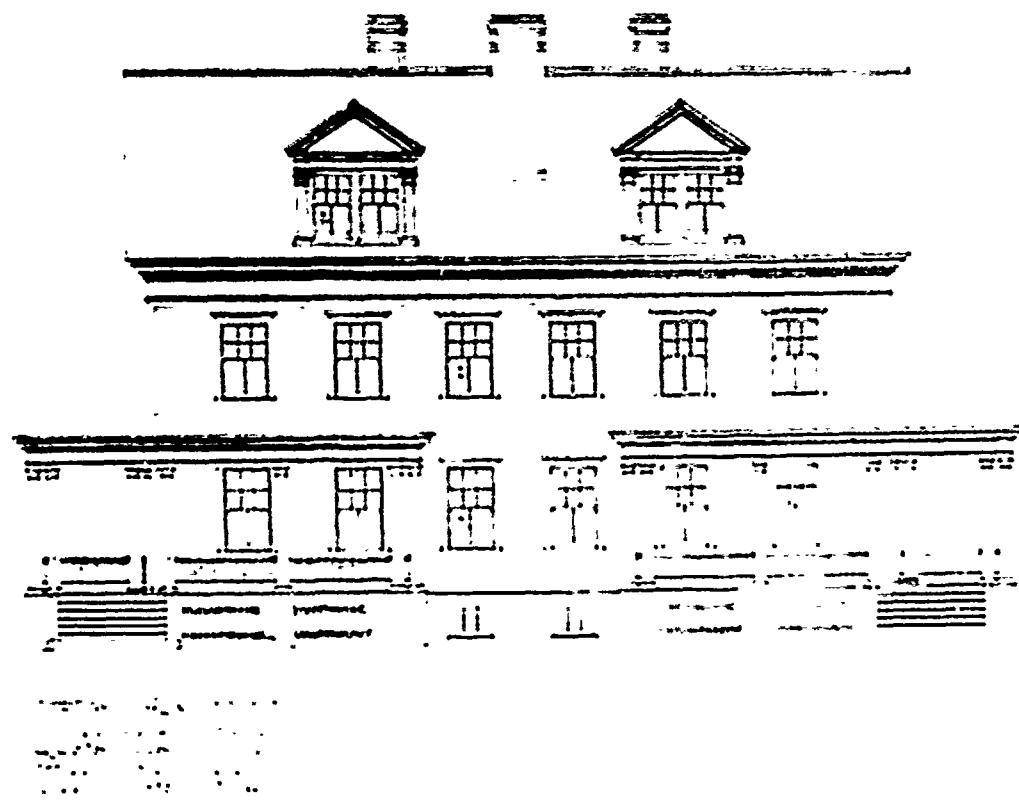

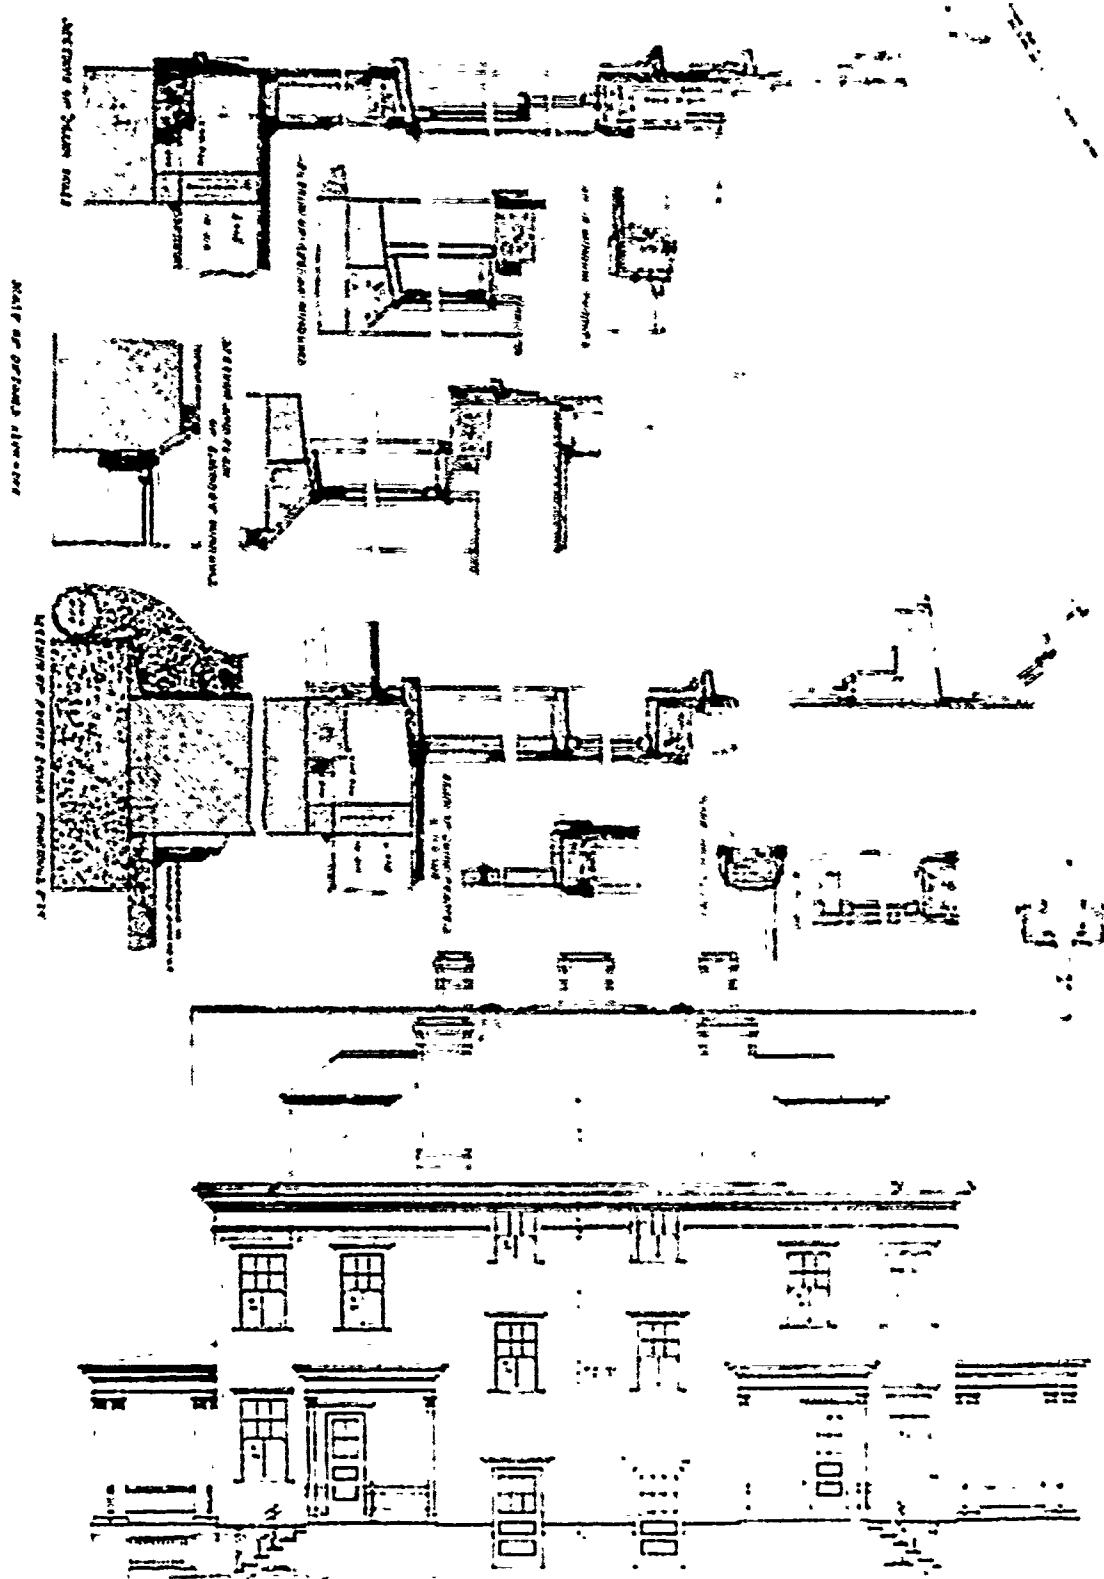

PRINTED ON
AUTOCAD IN
1970

SECOND PERIOD

PLAN No: 142-D

PLAN TYPE: Quarters for Two Captains
3 stories + basement
Brick


DATE: July 1907


BASIC UNIT: L

KNOWN LOCATIONS: --


COMMENTS: Plans corrected April 1908
Plan is like 142-B but the building is slightly
larger.

DRAWING SOURCE: NARS - Cartographic & Architectural Branch
RG 77- P.I. NM-19 E. 411- #142-D

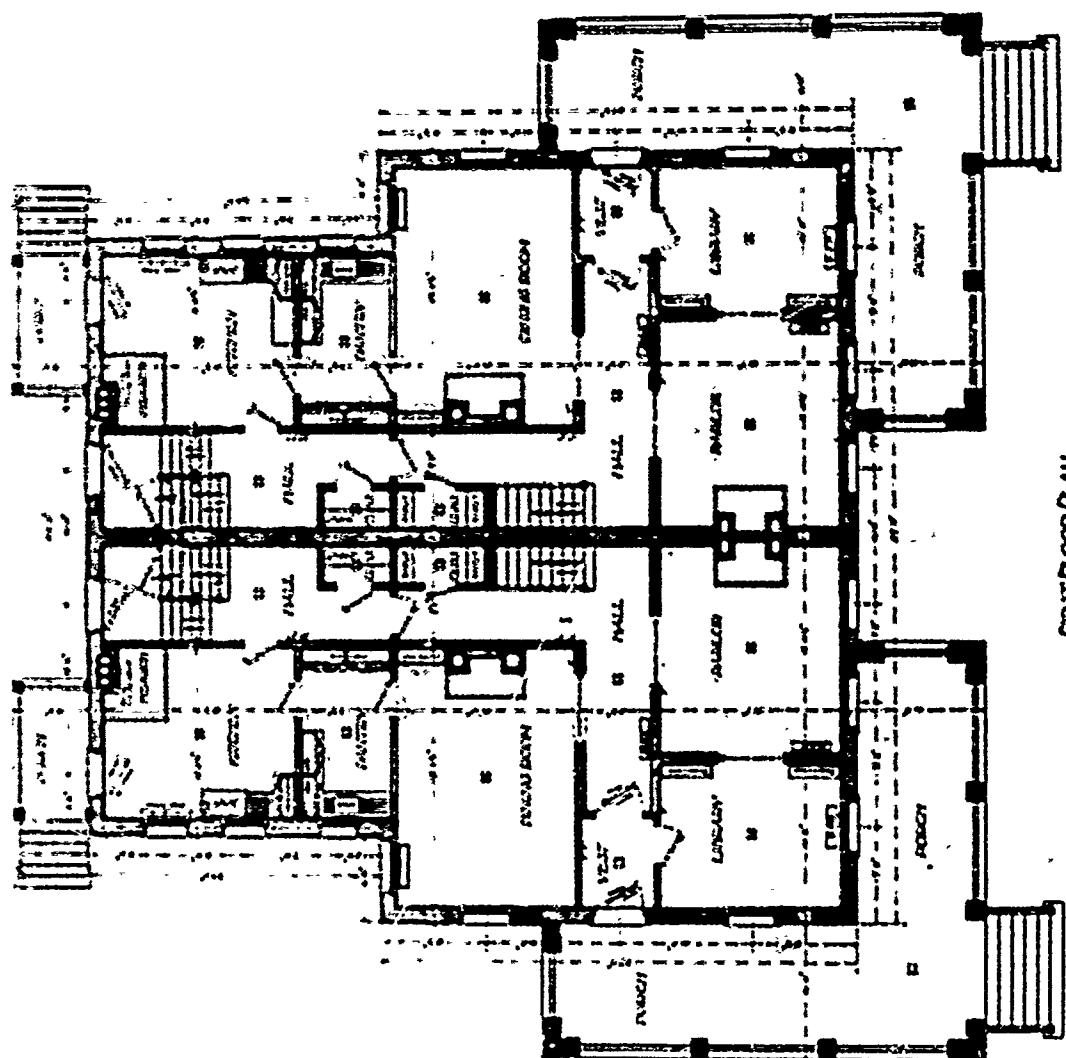

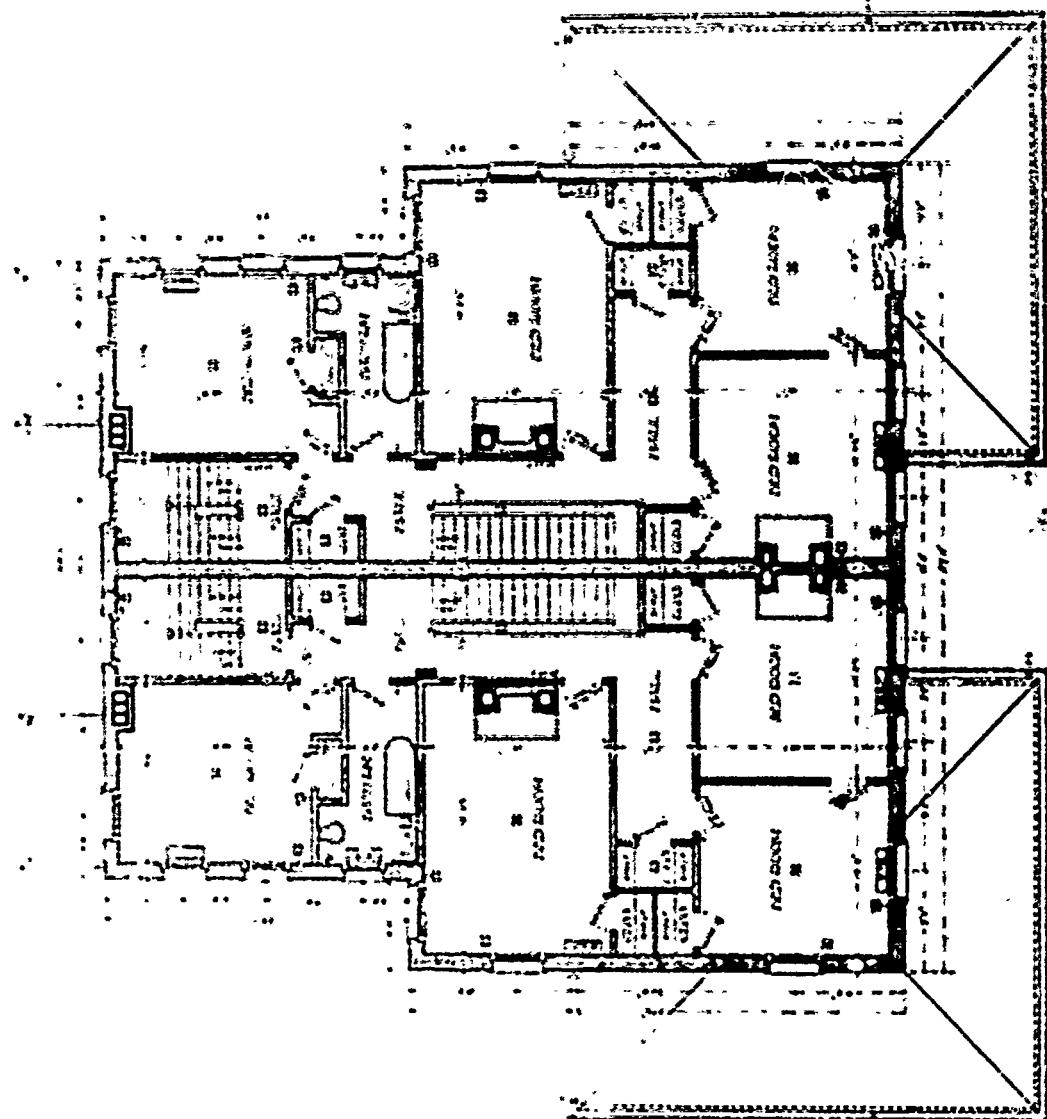

Digitized by Google

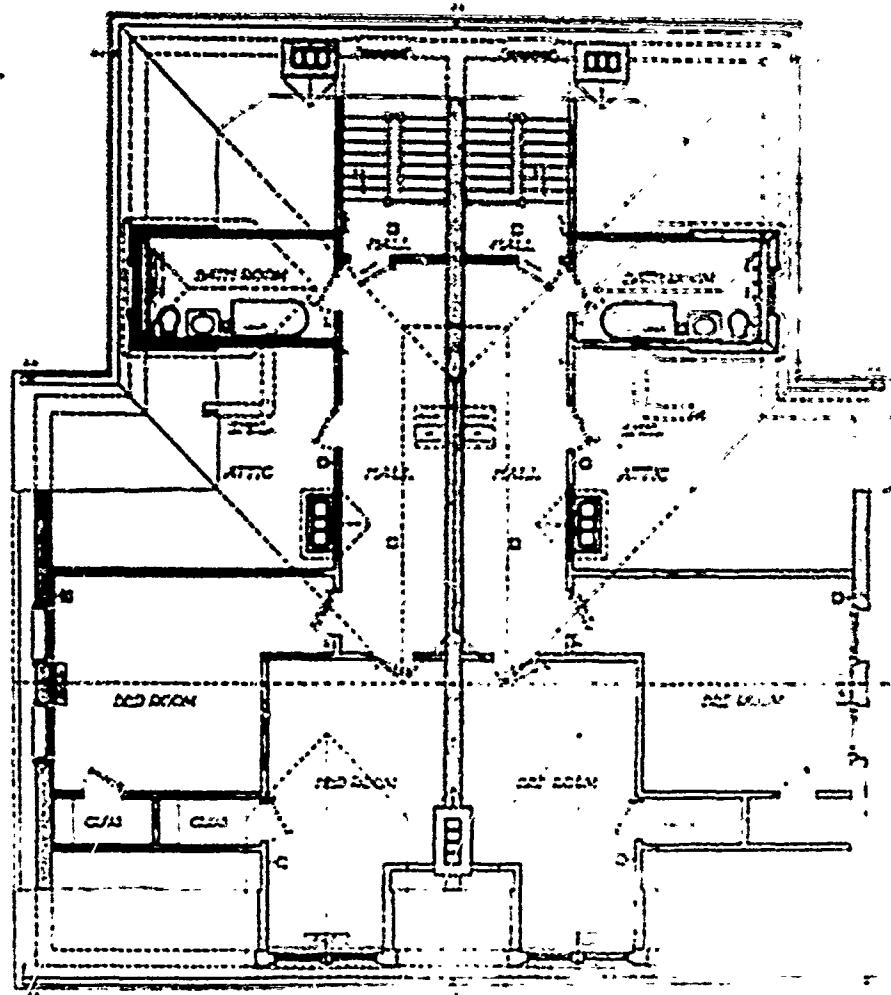

142
QUARTERS FOR TWO CAPTAINS
Q.M.C. - 1940





Architectural sketch



Architectural sketch

142-D
Quarters for TWO CAPTAINS
QMDO
for number

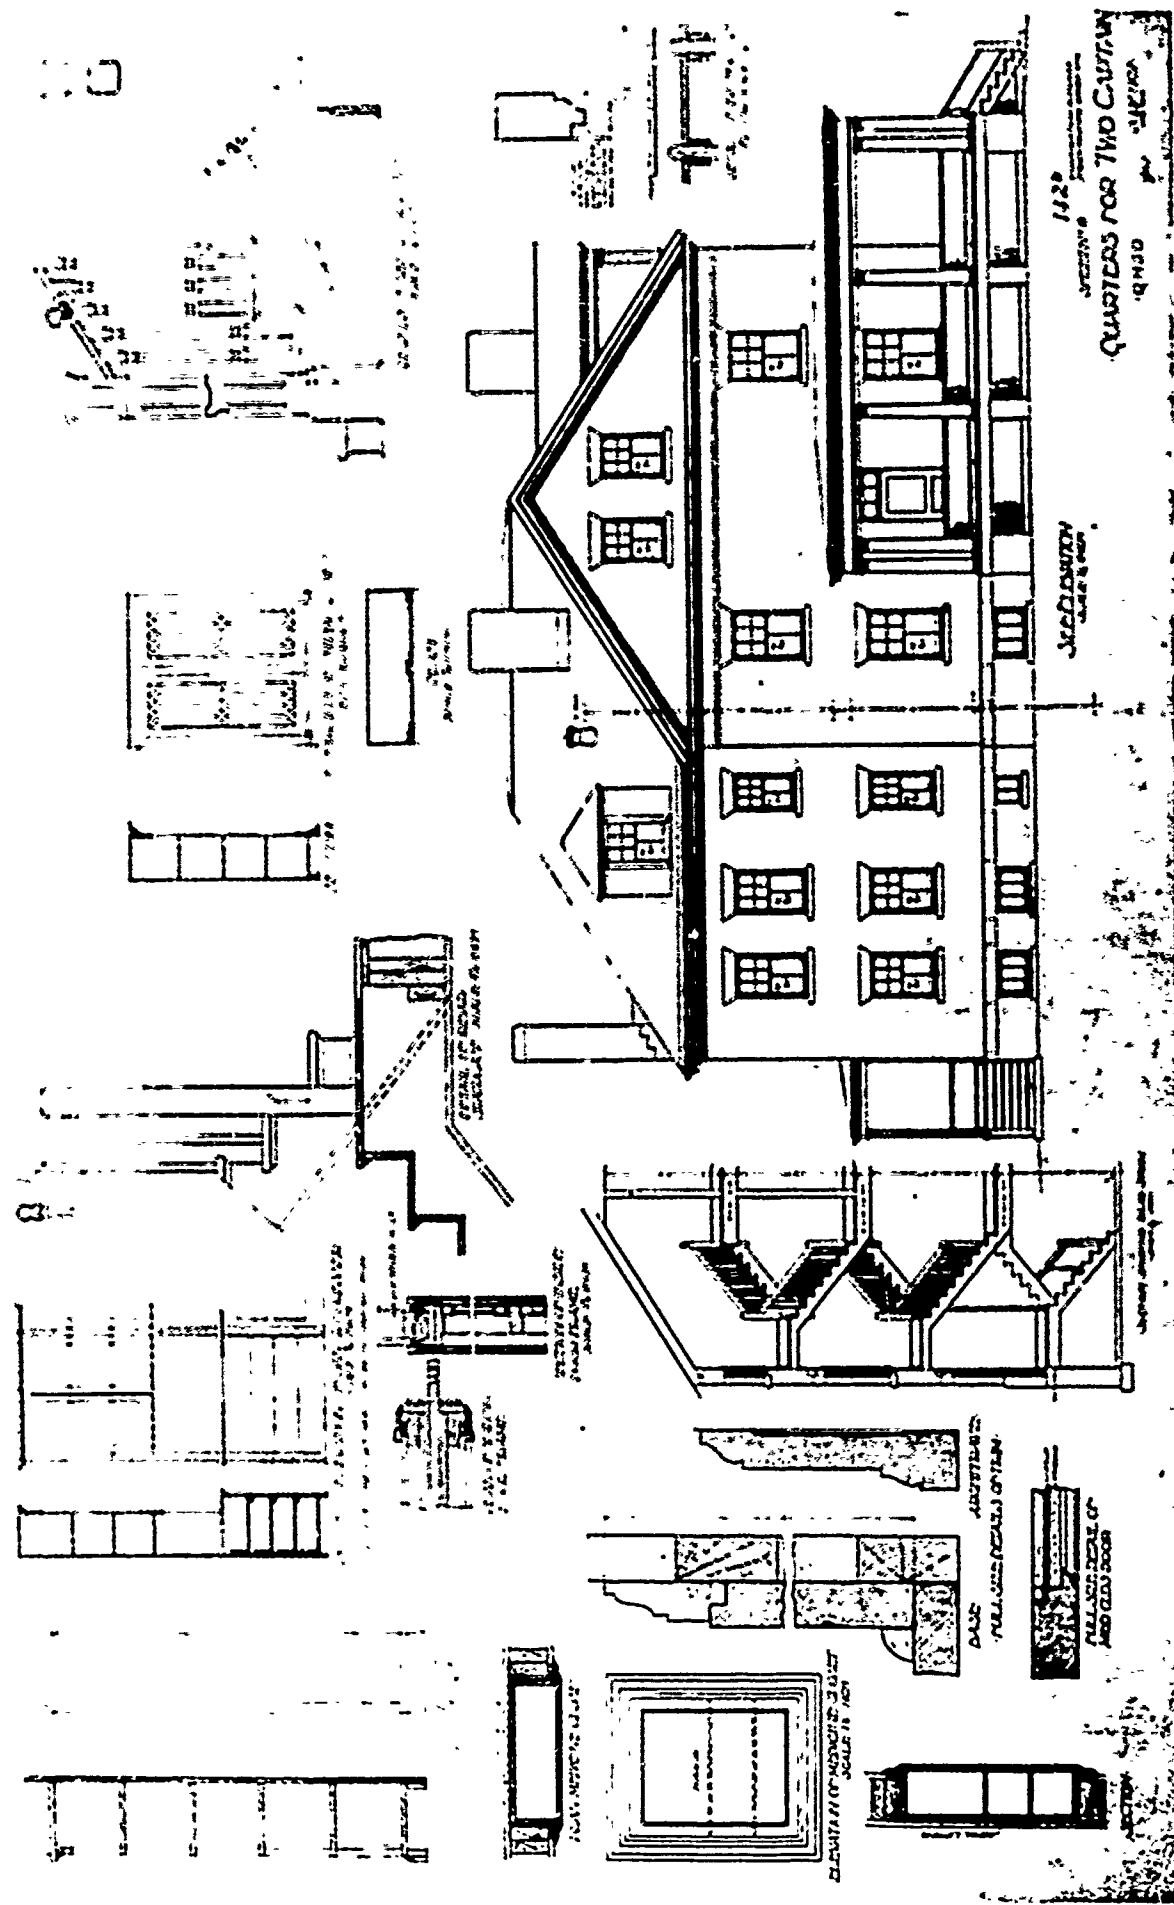

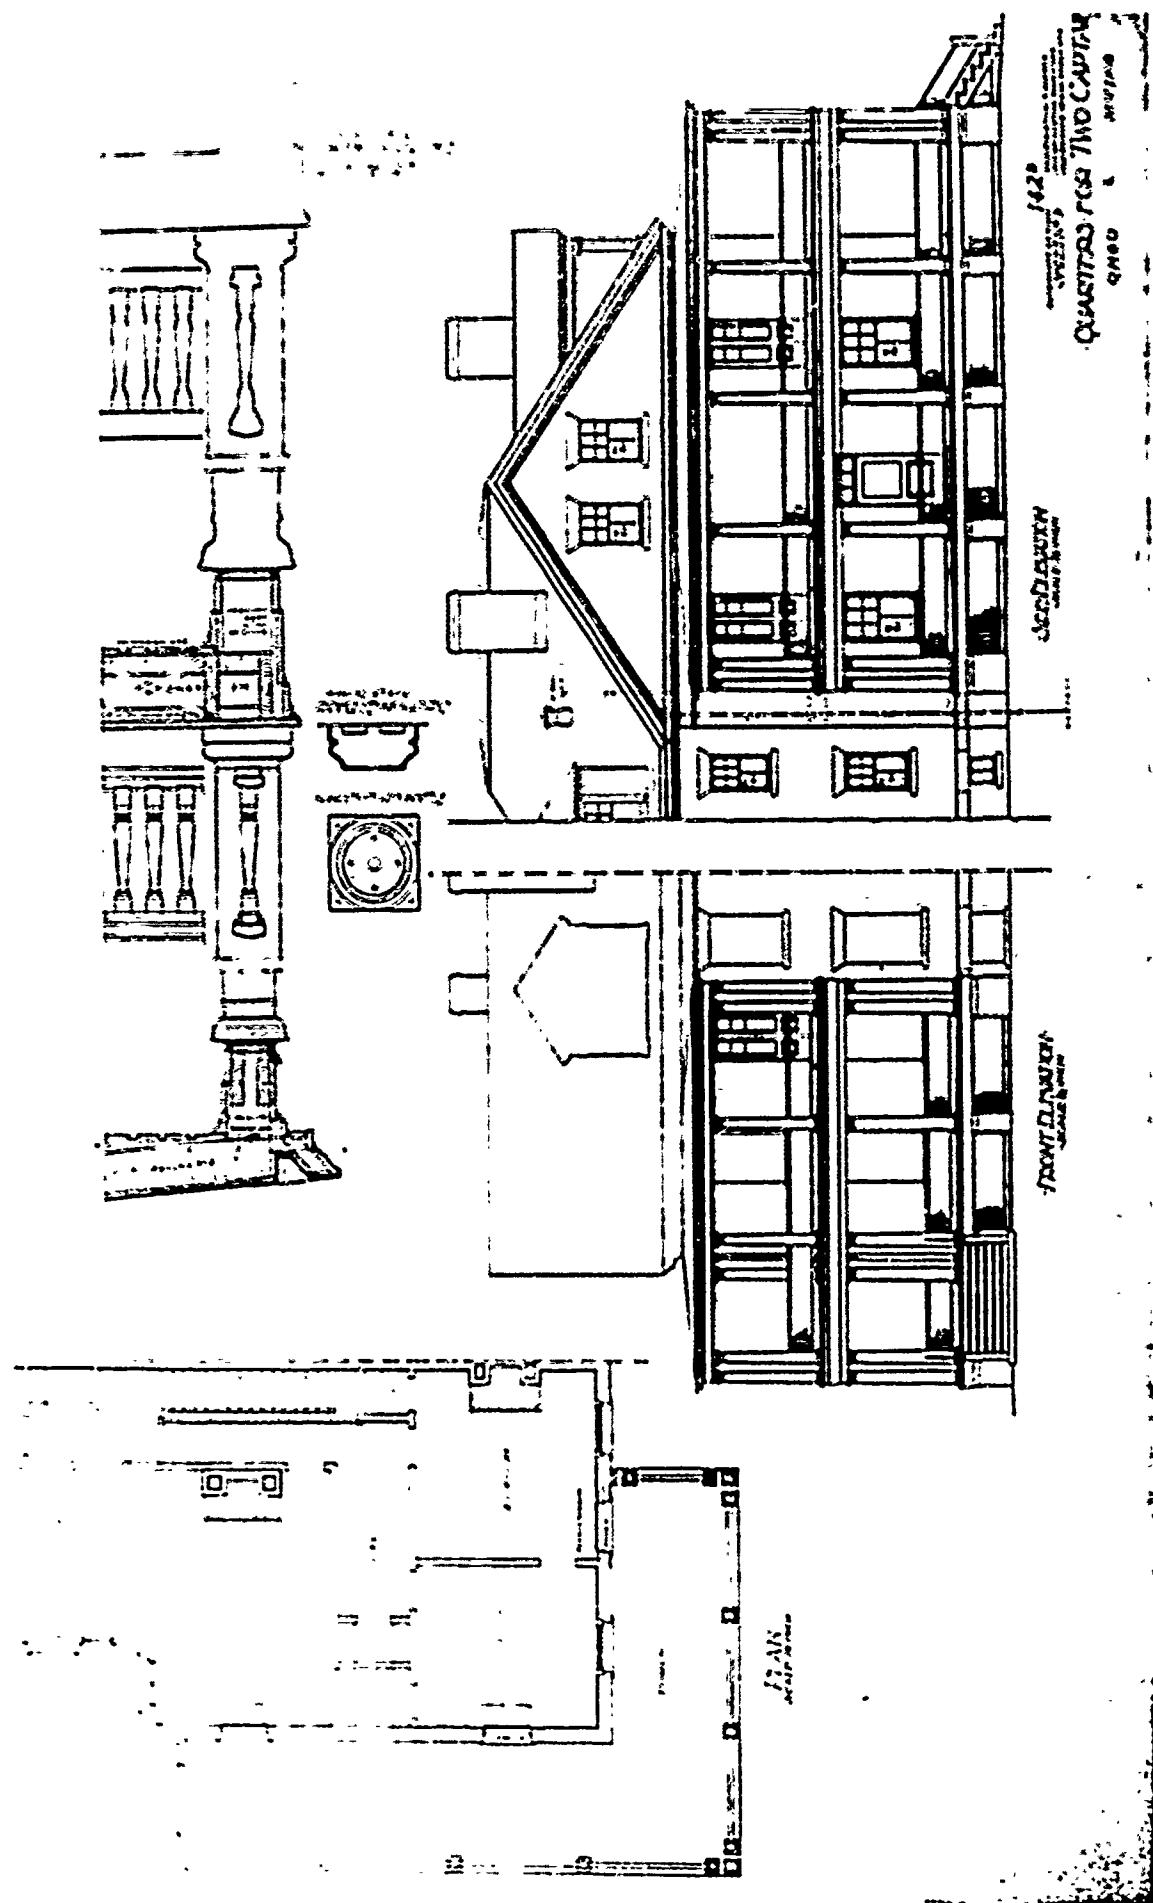

SECOND PERIOD

PLAN No: 142-E

PLAN TYPE: Quarters for Two Captains
3 stories + basement
Frame

DATE: September 1907

BASIC UNIT: L

KNOWN LOCATIONS: --

COMMENTS: No photos. Plan is like 142-B but the building
is smaller. Elevation is like 142-C.

DRAWING SOURCE: NARS - Cartographic & Architectural Branch
RG 77- P.I. NM-19 E. 411- #142-E

SECOND PERIOD

PLAN No: 142-F

PLAN TYPE: Quarters for Two Captains
3 stories + basement
Brick


DATE: November 1907

BASIC UNIT: G


KNOWN LOCATIONS: --

COMMENTS:


DRAWING SOURCE: NARS - Cartographic & Architectural Branch
RG 77- P.I. NM-19 E. 411- #142-F

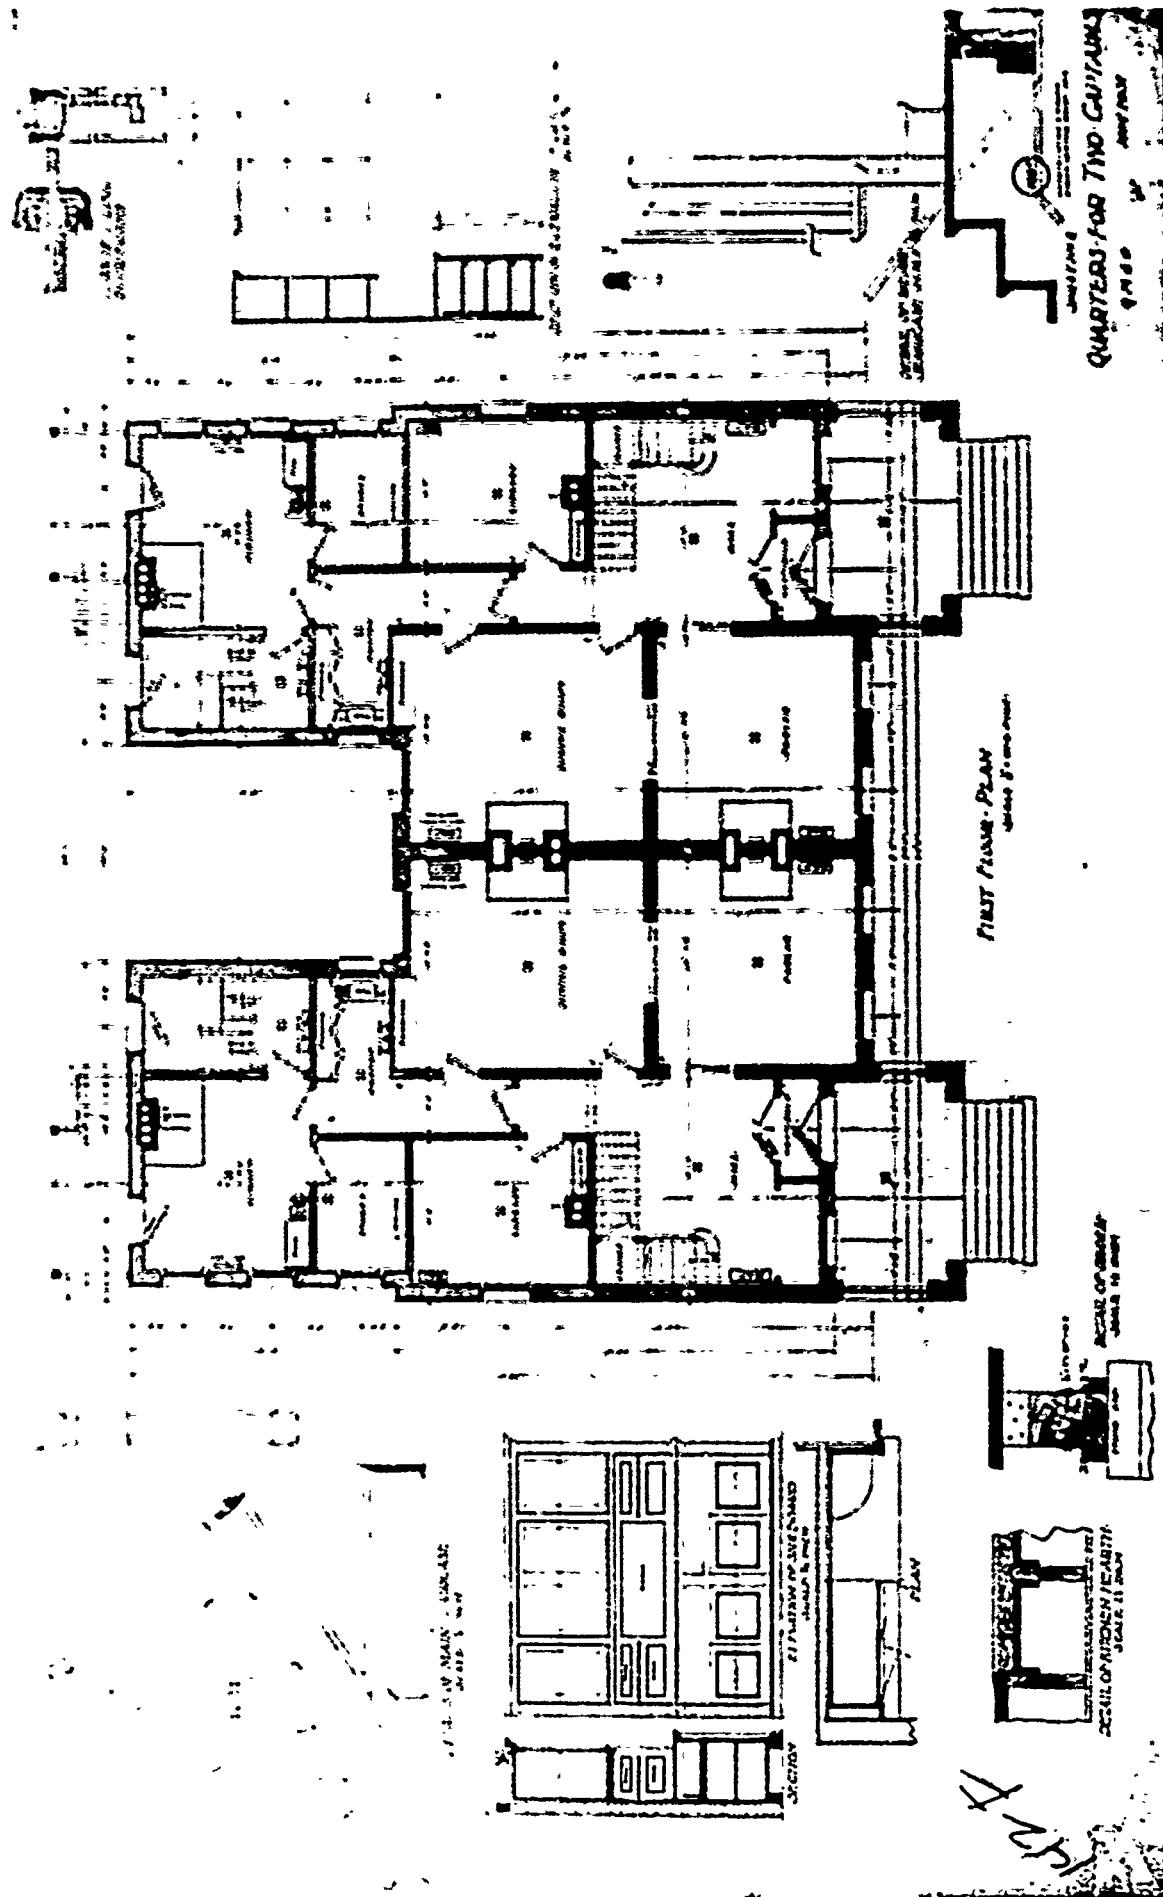

CHARLES F. S. C. 1870

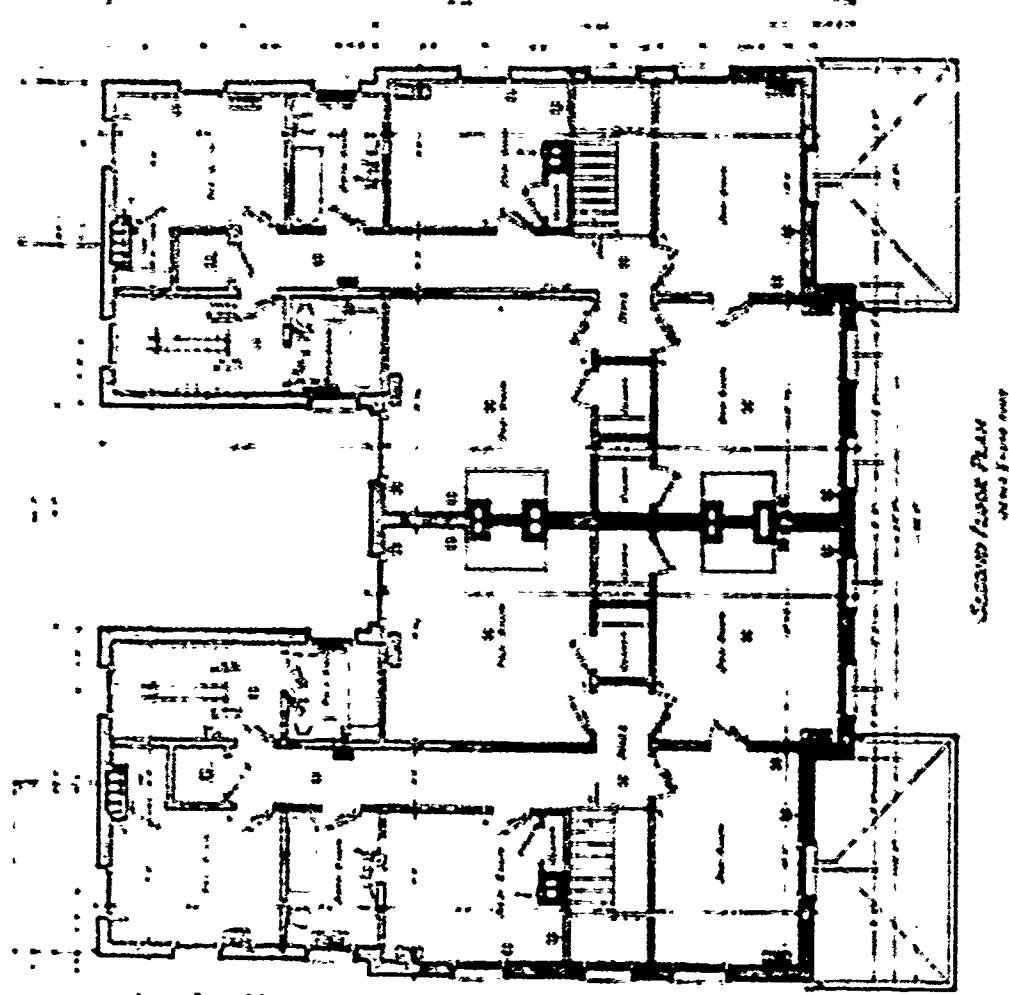


ପ୍ରକାଶକ ପତ୍ର

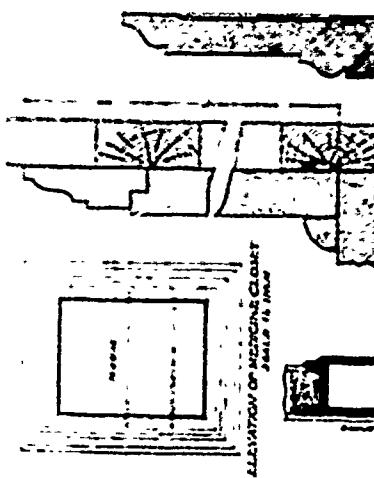



ପ୍ରକାଶକ ପତ୍ର



۲۷۰

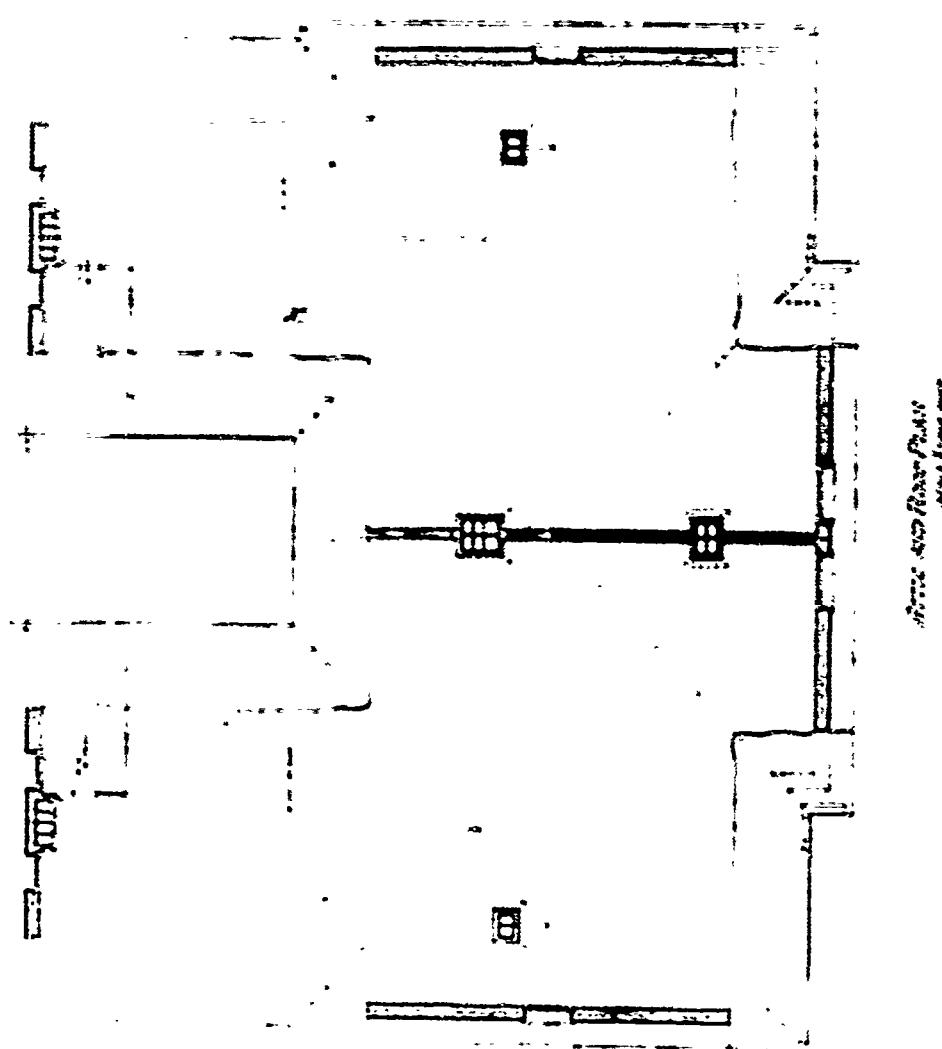

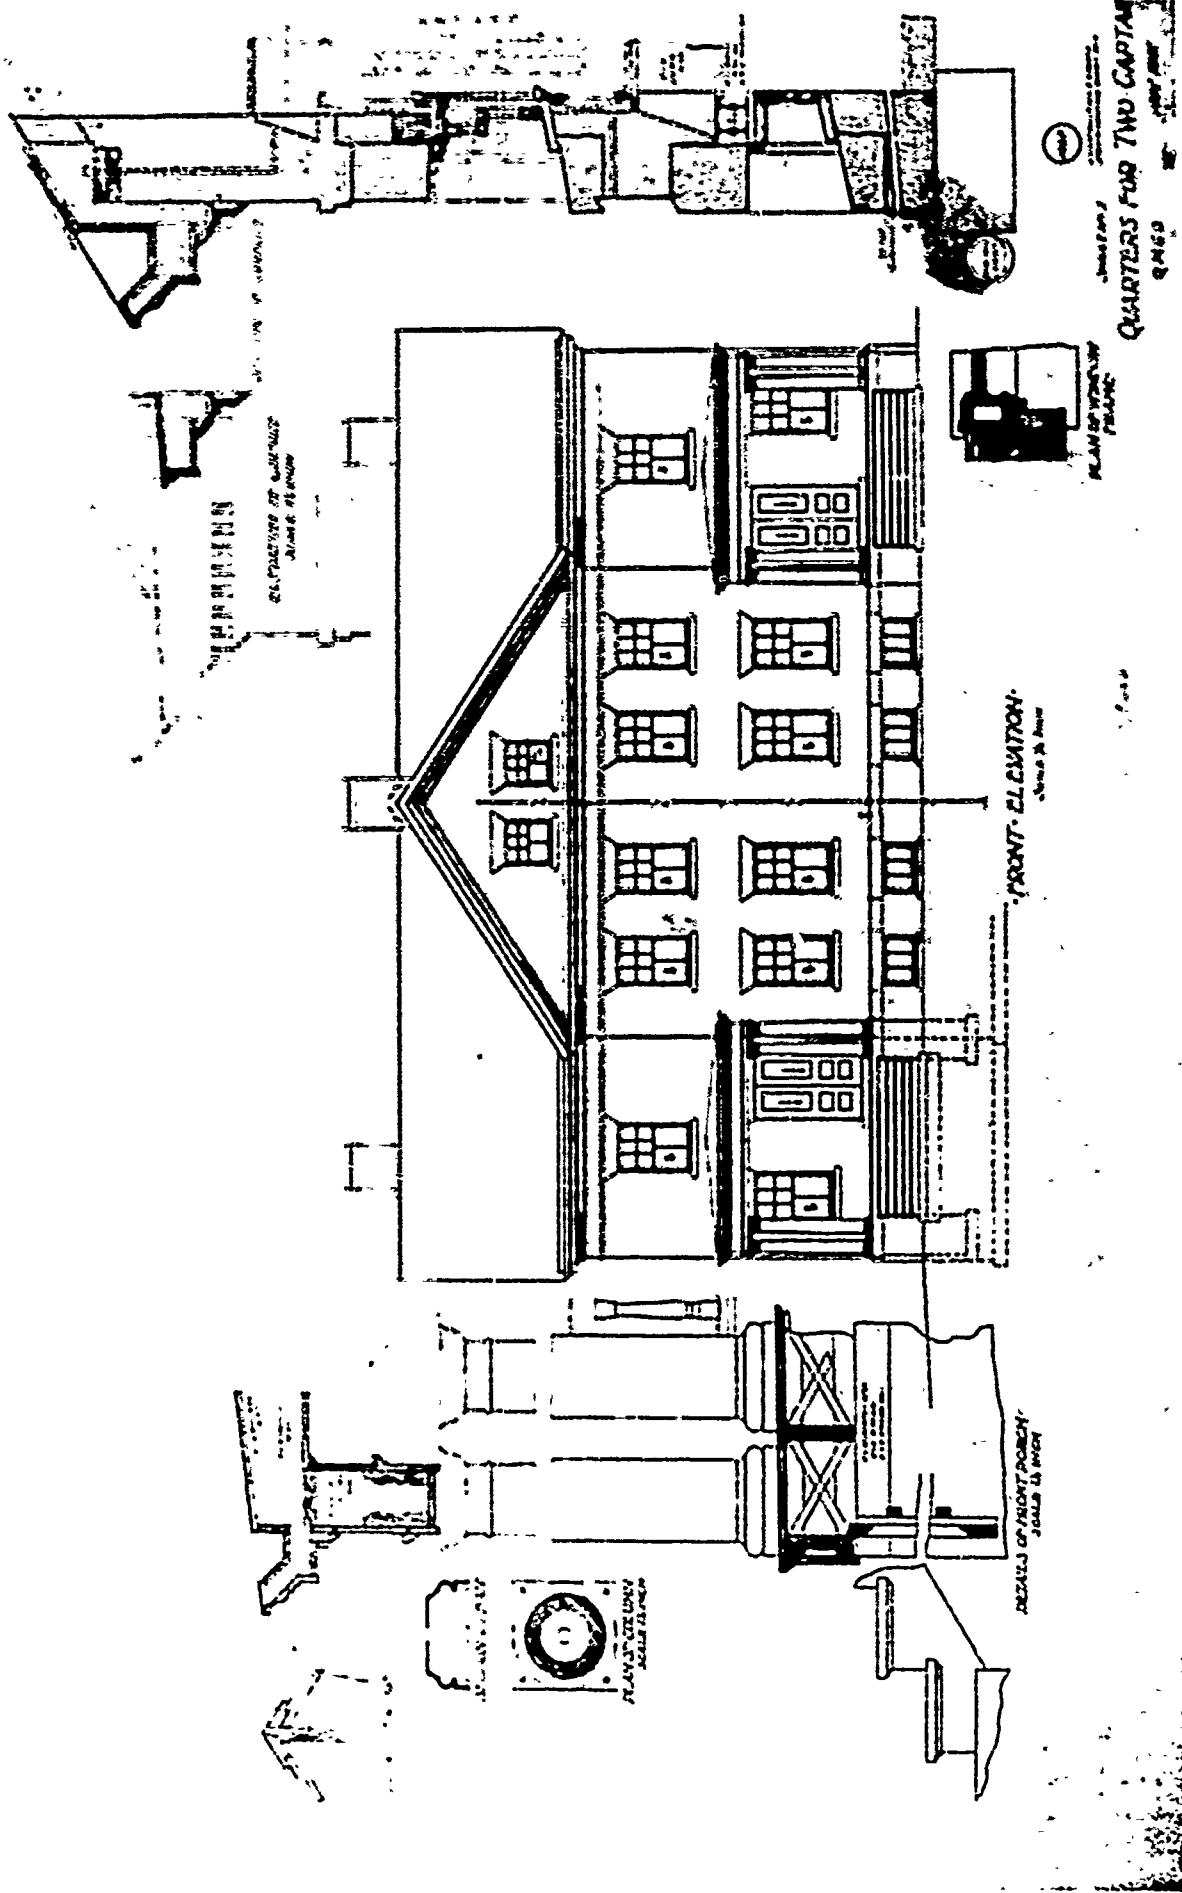

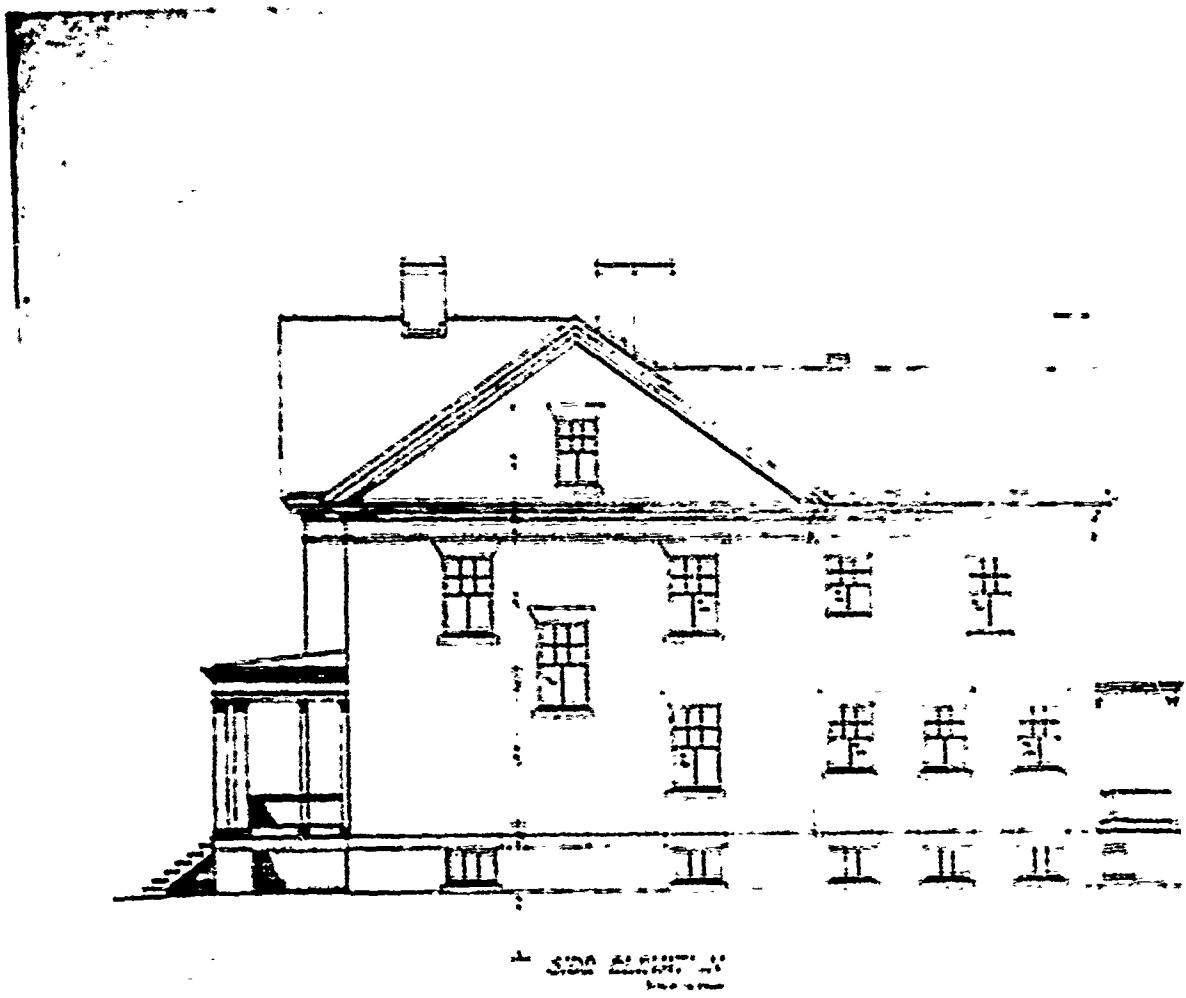

SECOND PERIOD

PLAN No: 142-G

PLAN TYPE: Quarters for Two Captains
3 stories + basement
Stone


DATE: April 1908

BASIC UNIT: L

KNOWN LOCATIONS: Ft. Yellowstone, Wyoming

COMMENTS:


DRAWING SOURCE: NARS - Cartographic & Architectural Branch
RG 77- P.I. NM-19 E. 411- #142-G


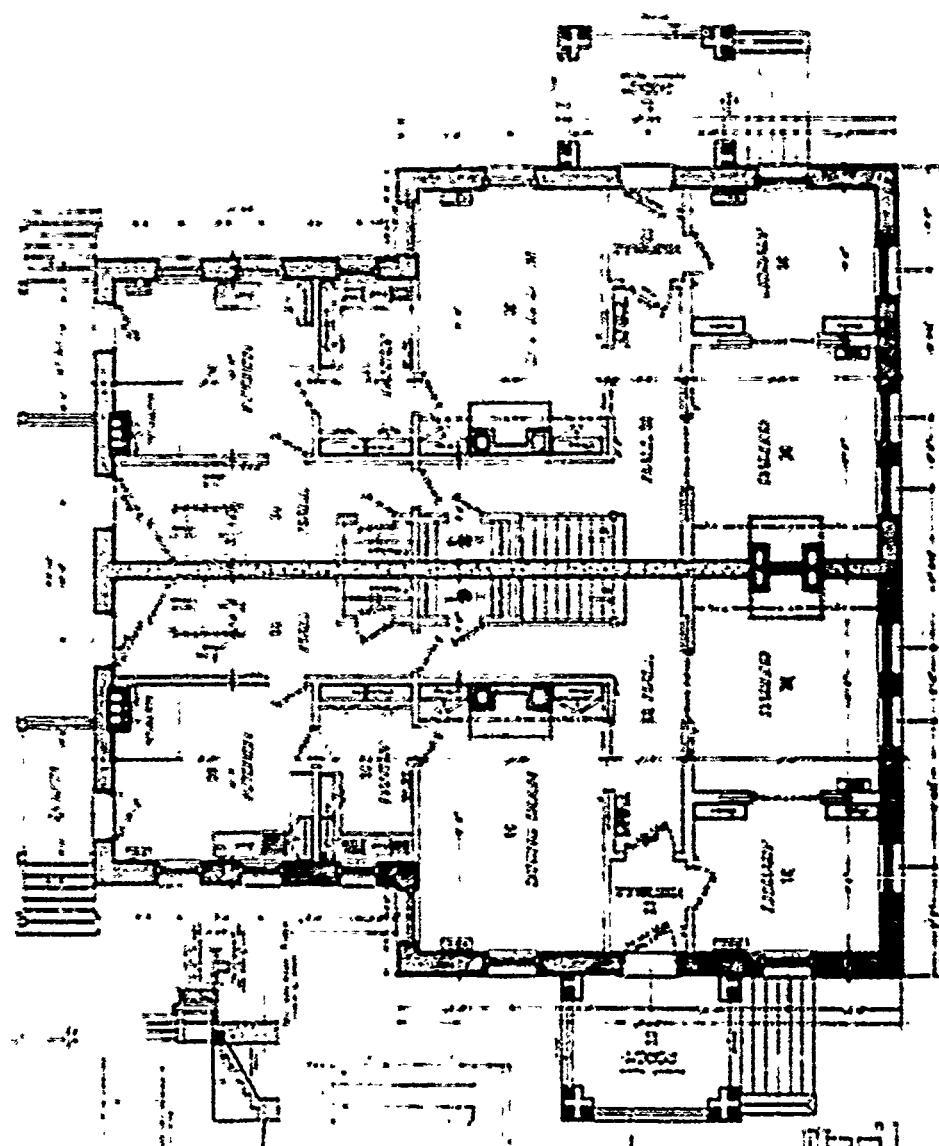



卷之三

四二六

Montezuma Two Crows

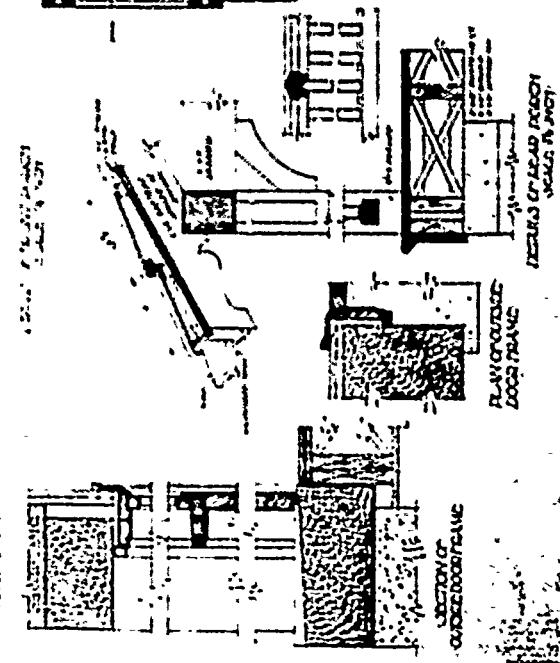

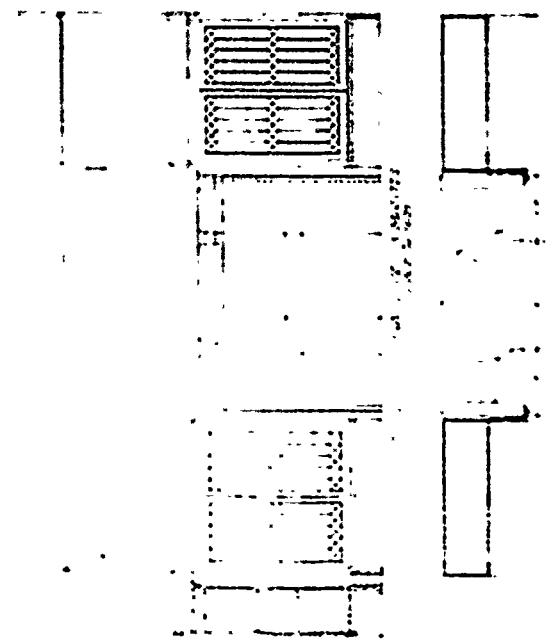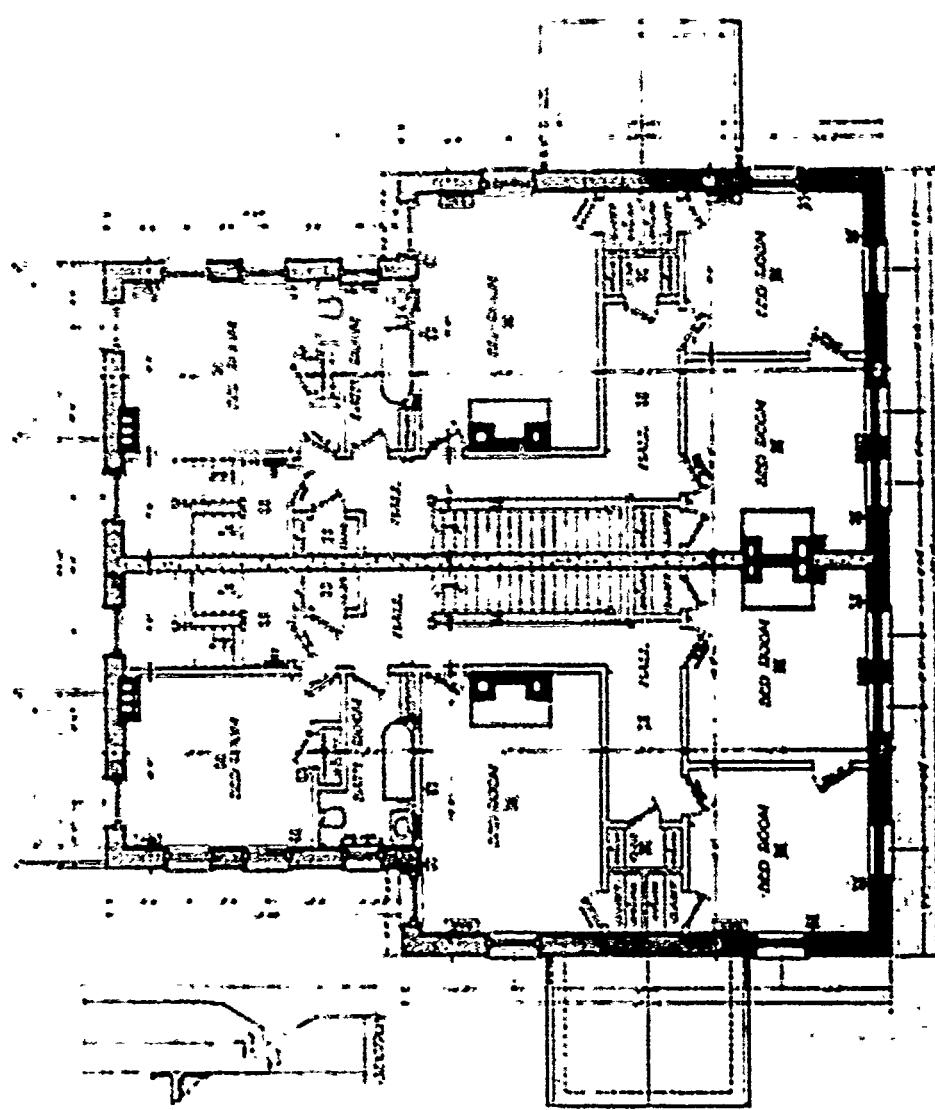

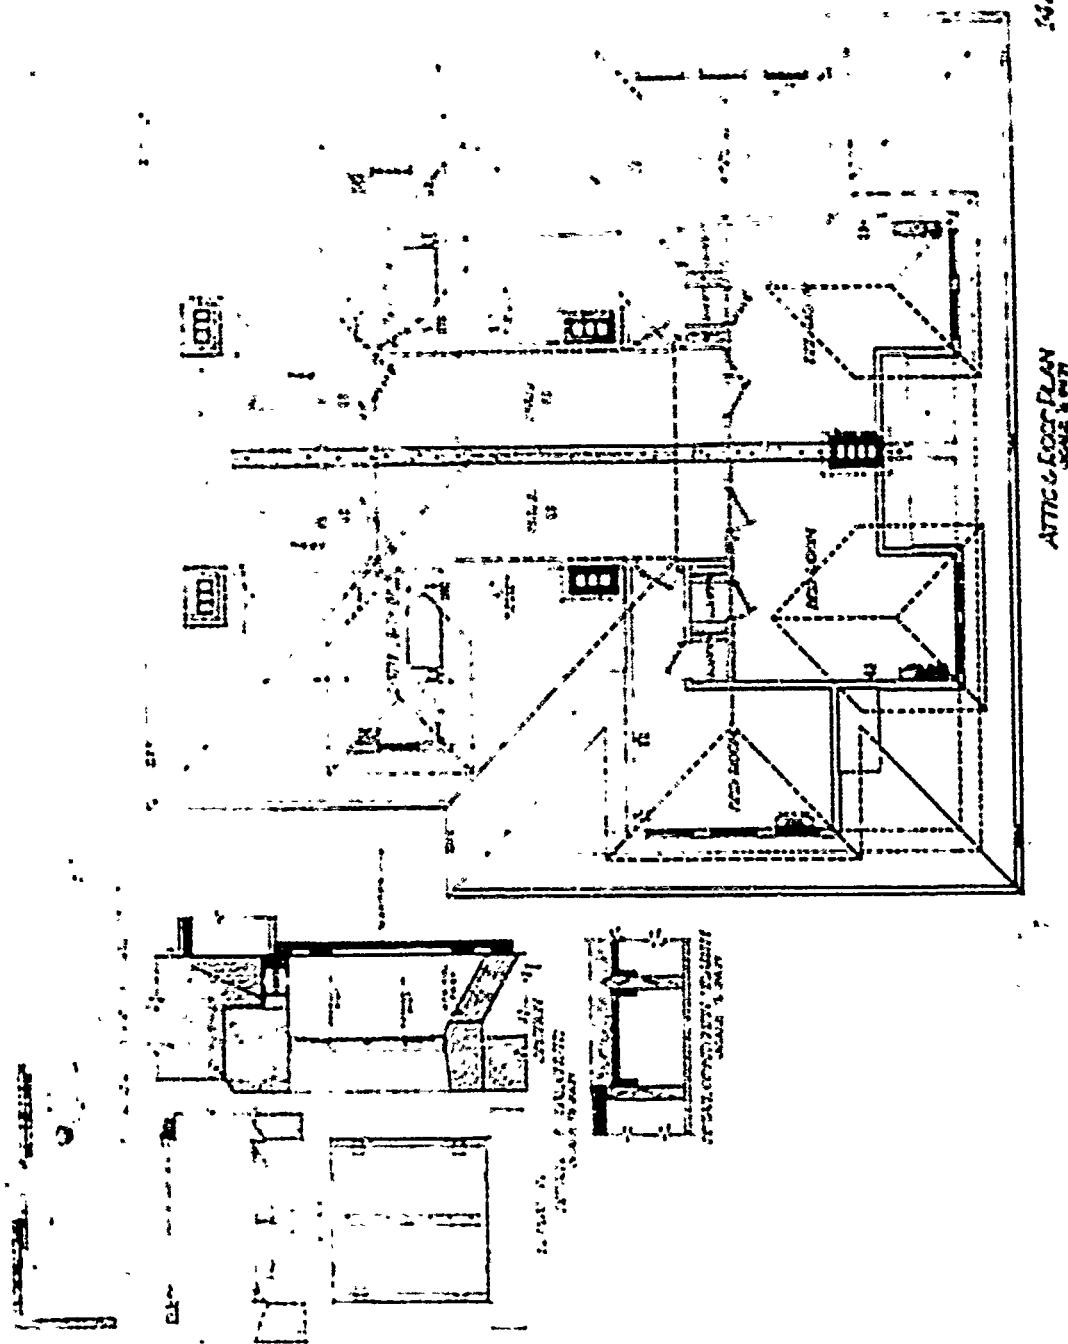

142-G
ATTIC FLOOR PLAN
1 2 3 4 5 6 7 8 9 10
Quincy Mass - Quincy 117
Quebec - Quebec





SECOND PERIOD

PLAN No: 143

PLAN TYPE: Officers' Quarters, single set
2 stories + basement
Frame

DATE: September 1900


BASIC UNIT: G

KNOWN LOCATIONS: --

COMMENTS:

DRAWING SOURCE: NARS - Cartographic & Architectural Branch
RG 77- P.I. MM-19 E. 411- #143

(H)

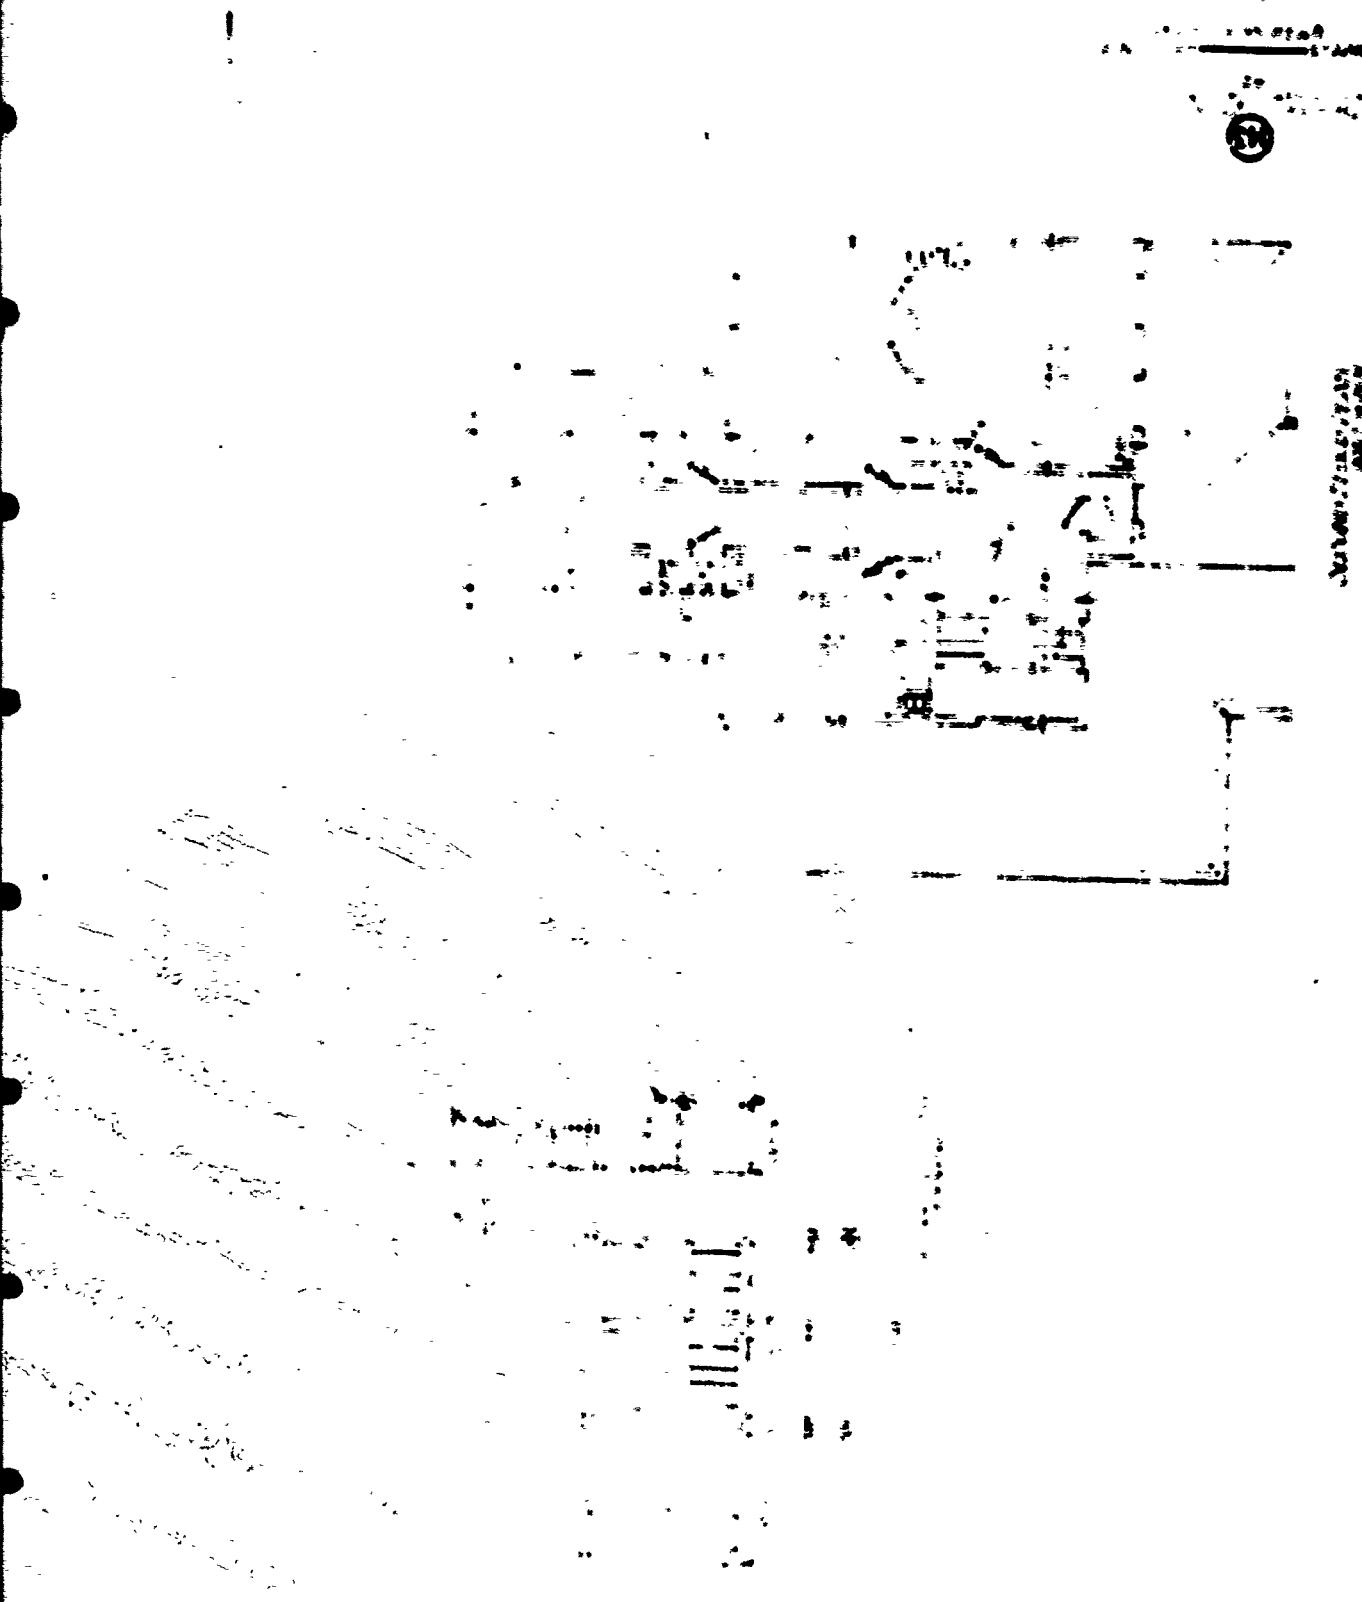

143

3 of 3

(m)

Nº 143

SECOND PERIOD

PLAN No: 144

PLAN TYPE: Officers' Quarters, single set
3 stories + basement
Brick




DATE: April 1901



BASIC UNIT: G

KNOWN LOCATIONS: Ft. McKinley, Maine


COMMENTS:

DRAWING SOURCE: NARS - Cartographic & Architectural Branch
RG 77- P.I. NM-19 E. 411- #144

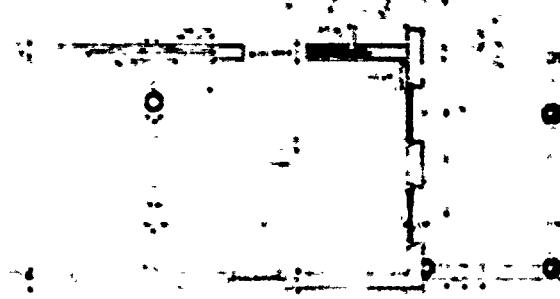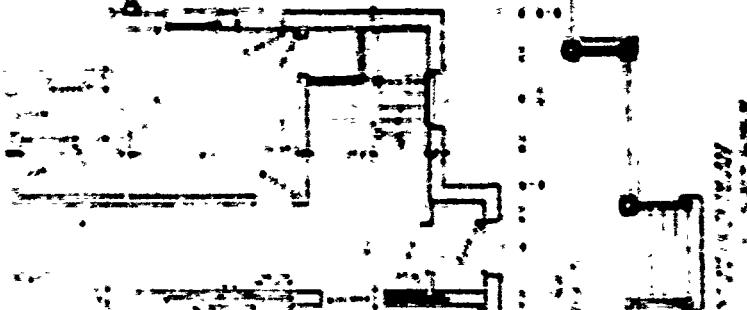
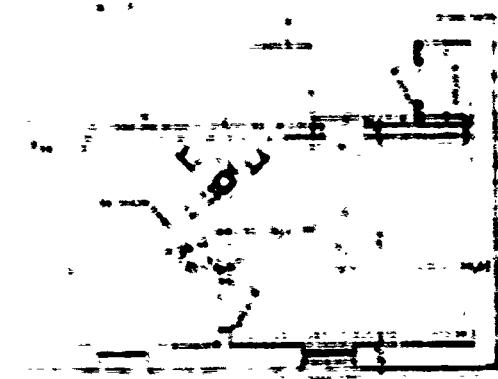


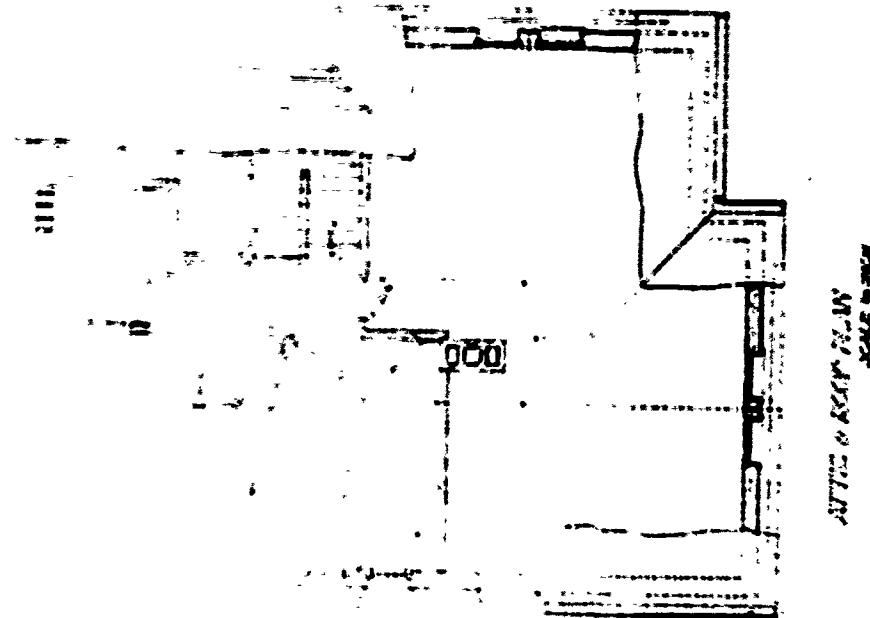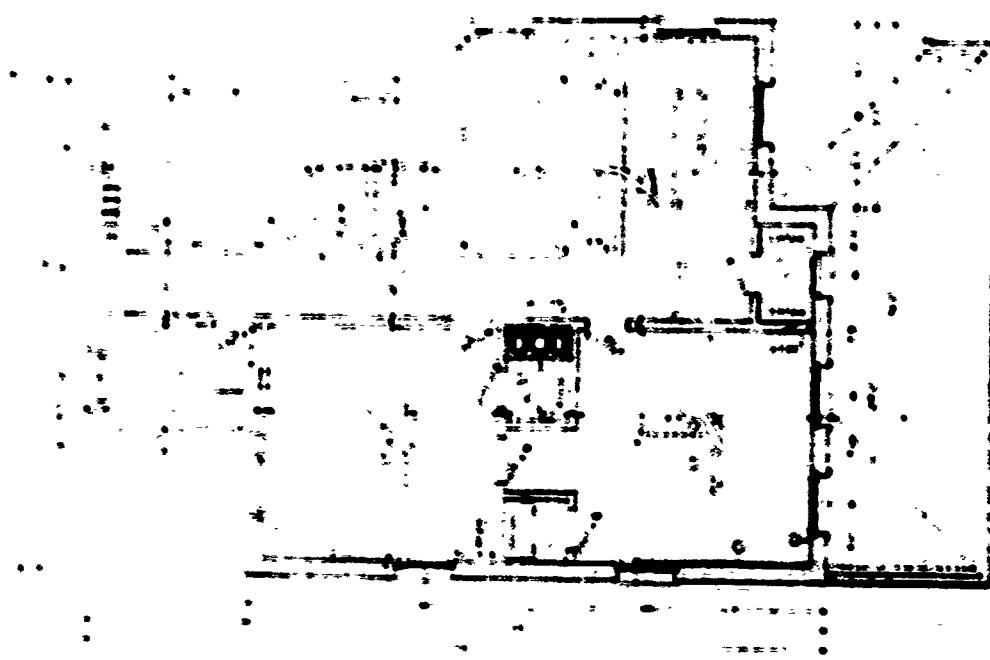

ATTACHMENT
MURKIN

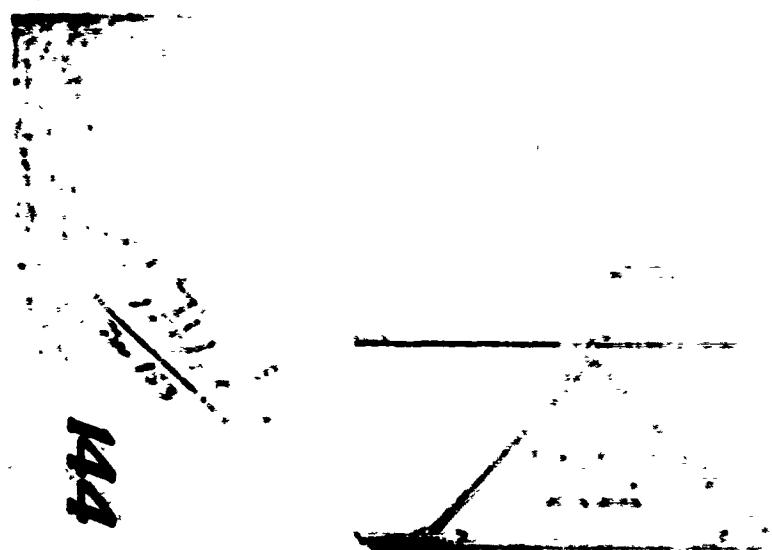




144

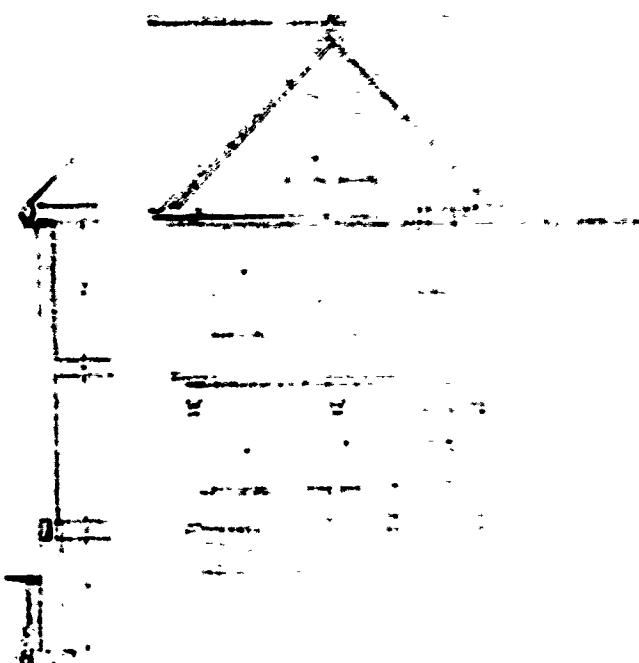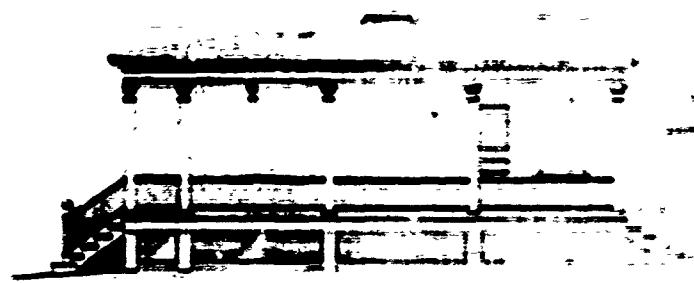

144

144

4 of 4

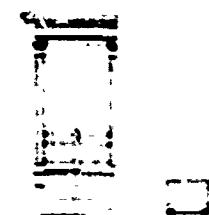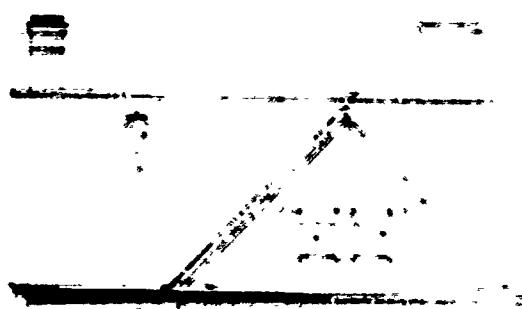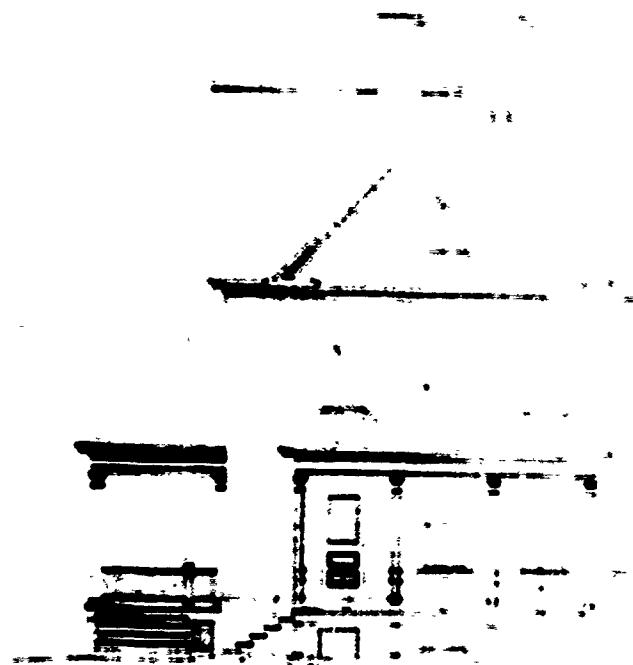

144